



FS - PREREZ S-1

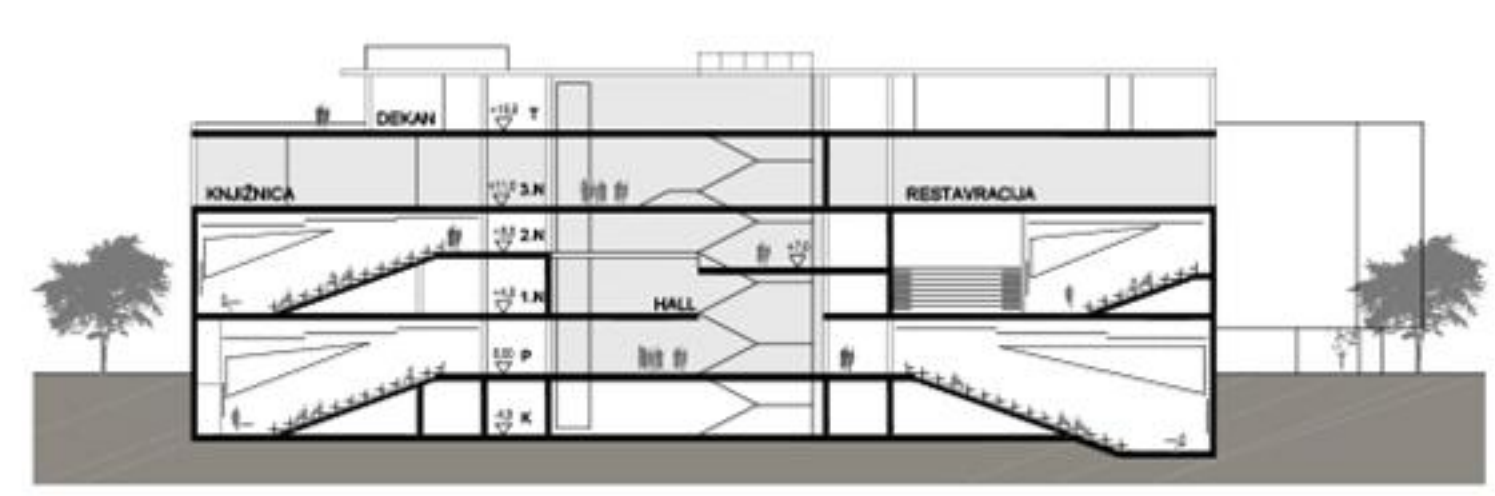


FS - PREREZ S-2



FS - PREREZ S-3

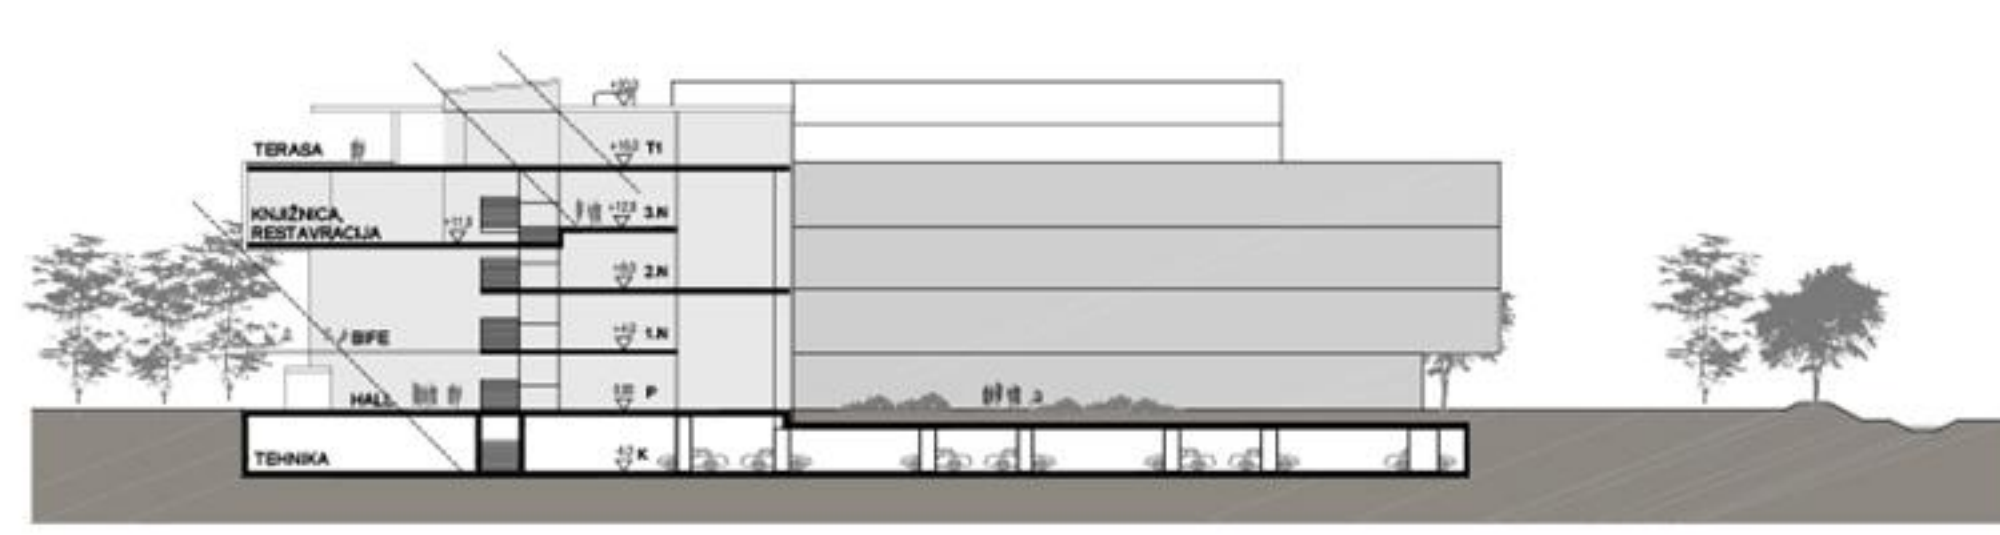


FFA - PREREZ F-2

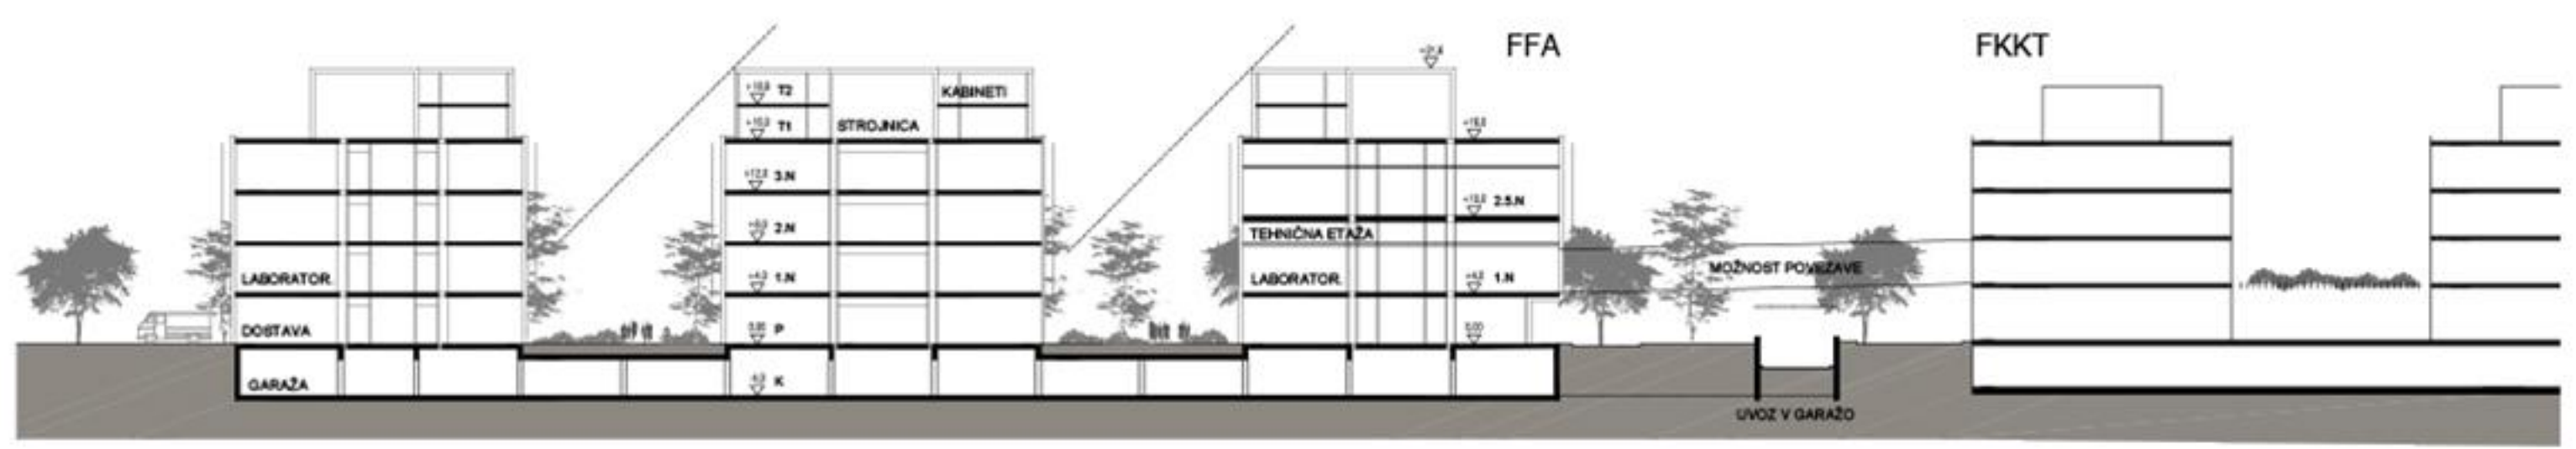

FFA - PREREZ F-1



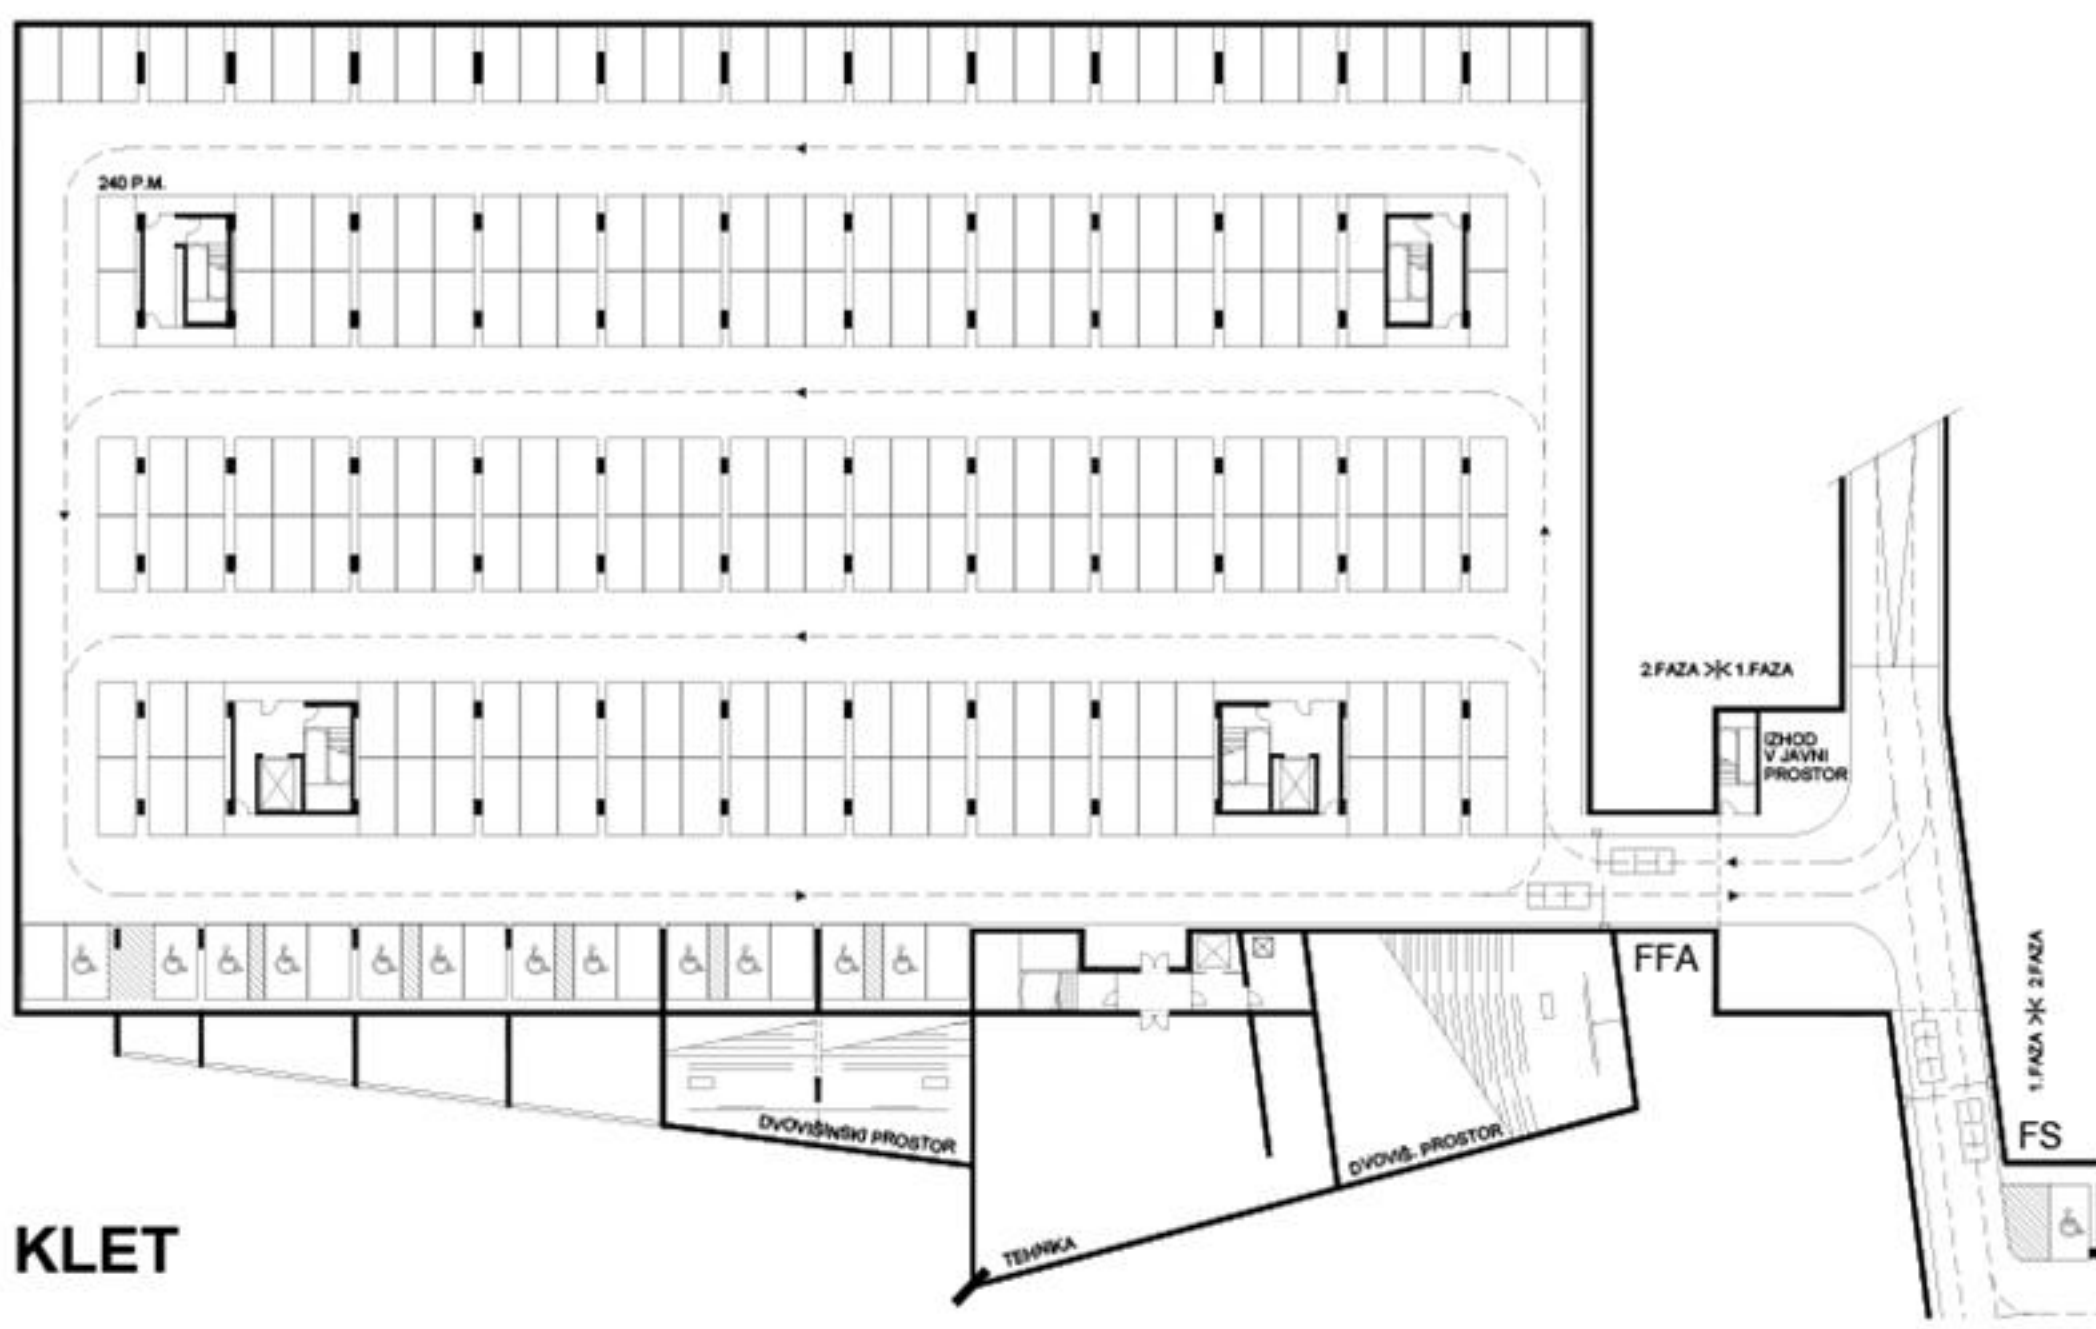


KLET

SHEME PROSTOROV



PRITLIČJE

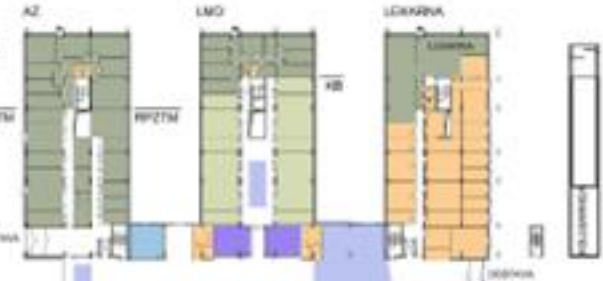

1.NADSTROPJE



2.NADSTROPJE




3.NADSTROPJE



1.TERASA




2.TERASA

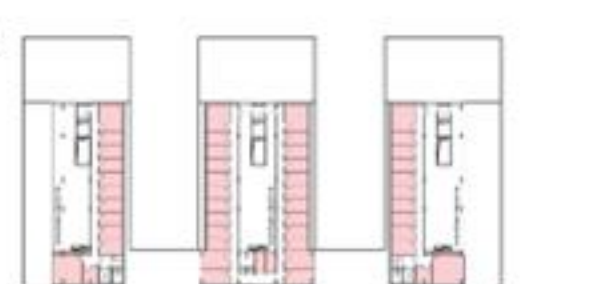


LEGENDA

- SKUPNI PROSTORI
- PEDAGOŠKI PROSTORI
- PEDAGOŠKI LABORATORIJ
- RAZISKOVALNI LABORATORIJ
- KABINETI
- UPRAVA
- GARDEROBE
- GARAZE
- TEHNIČNE SLUŽBE IN SERVISI
- INFRASTRUKTURNI CENTRI

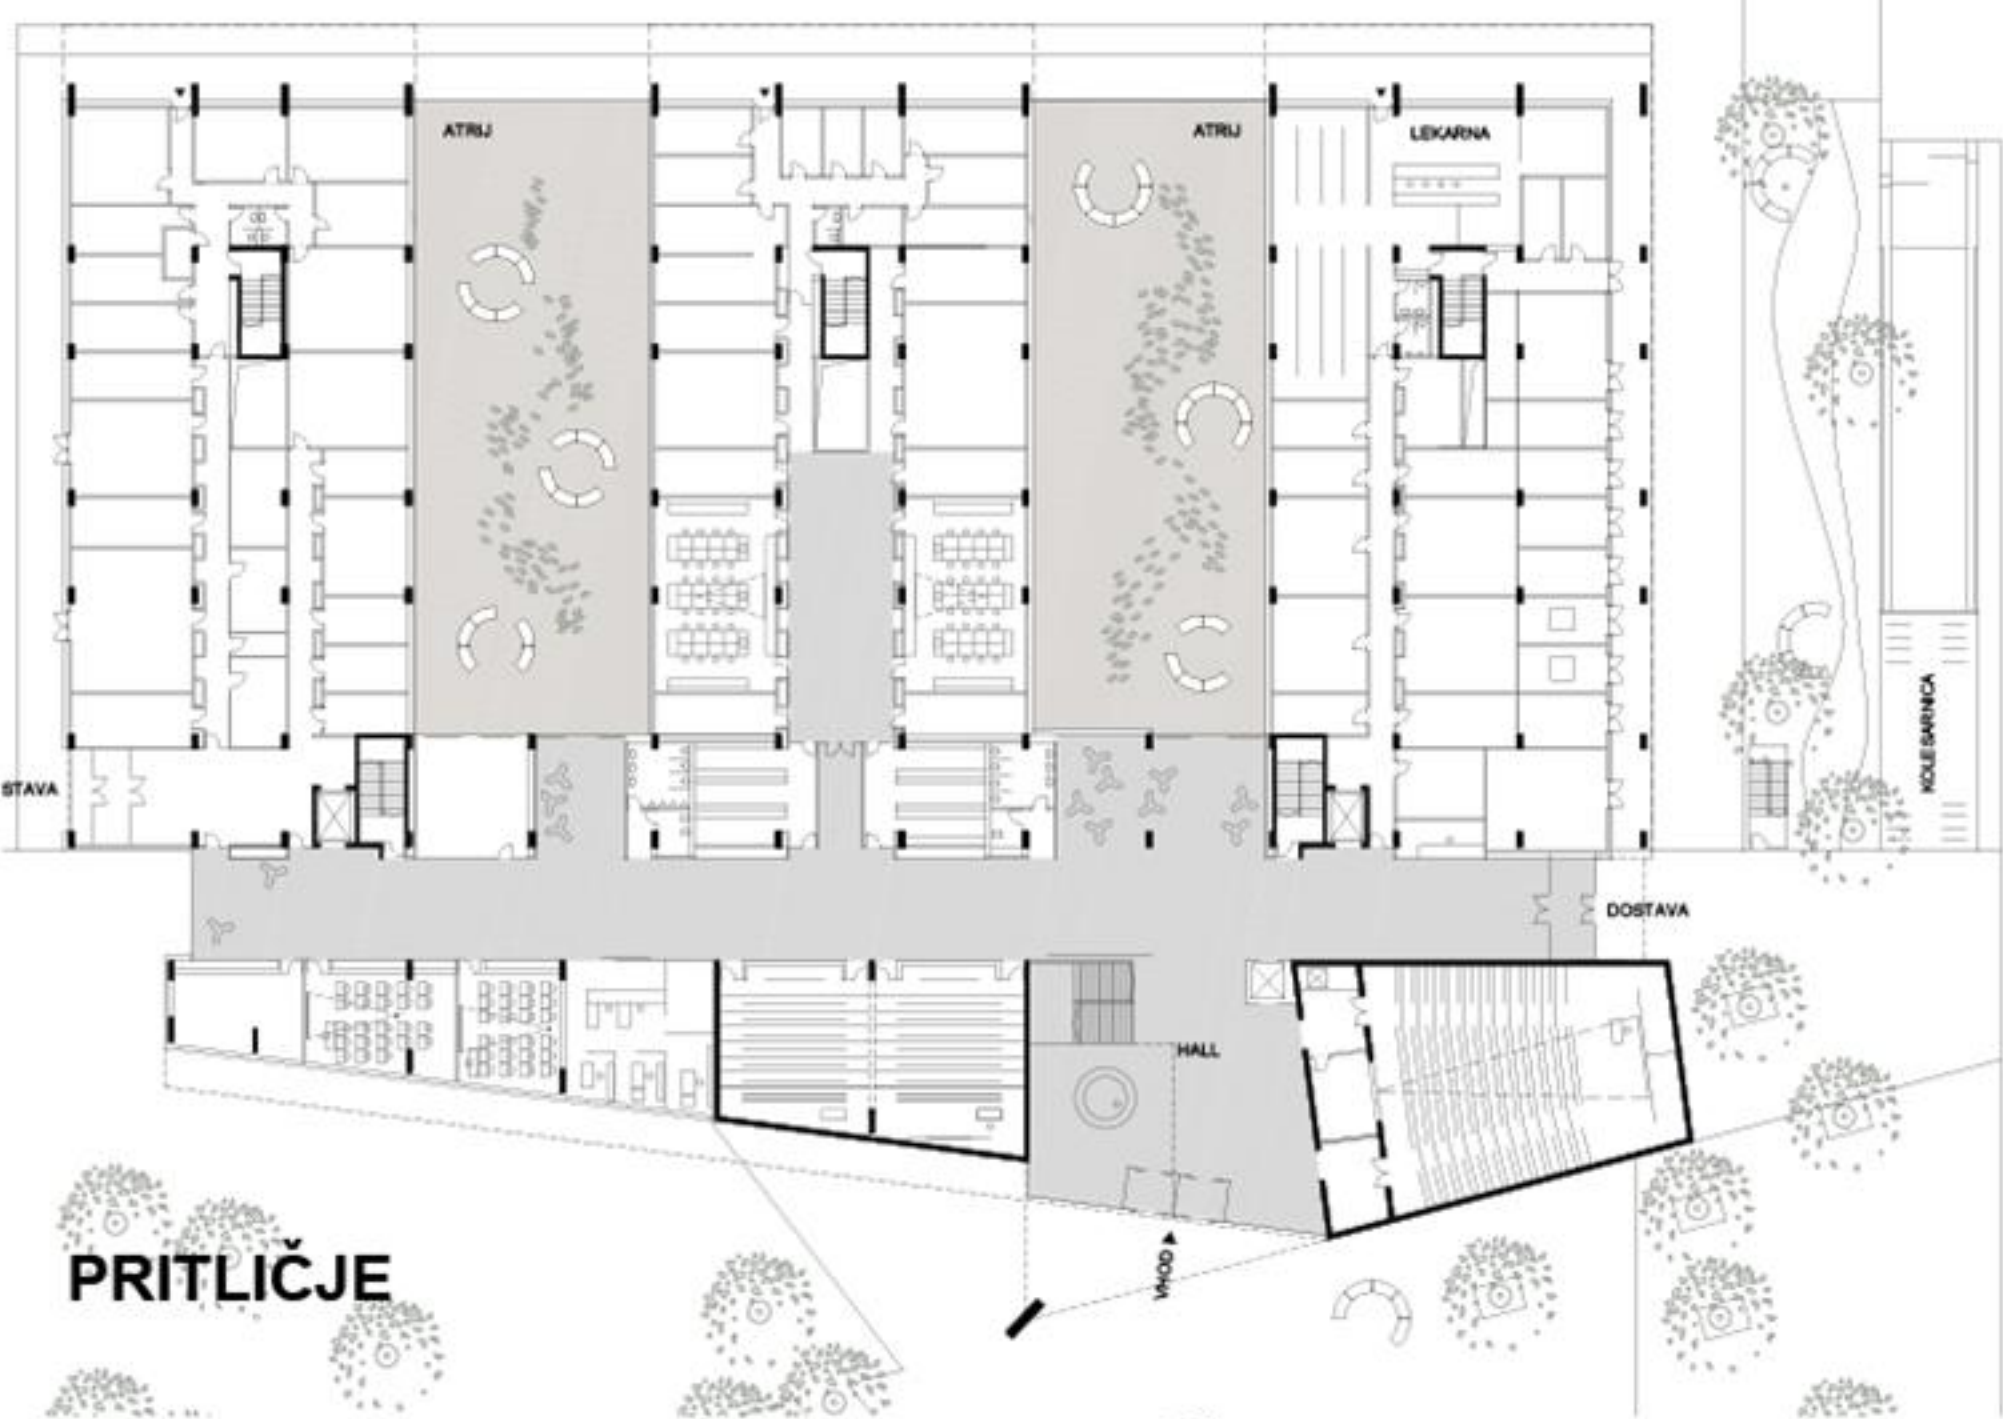


PRITLIČJE

F-2

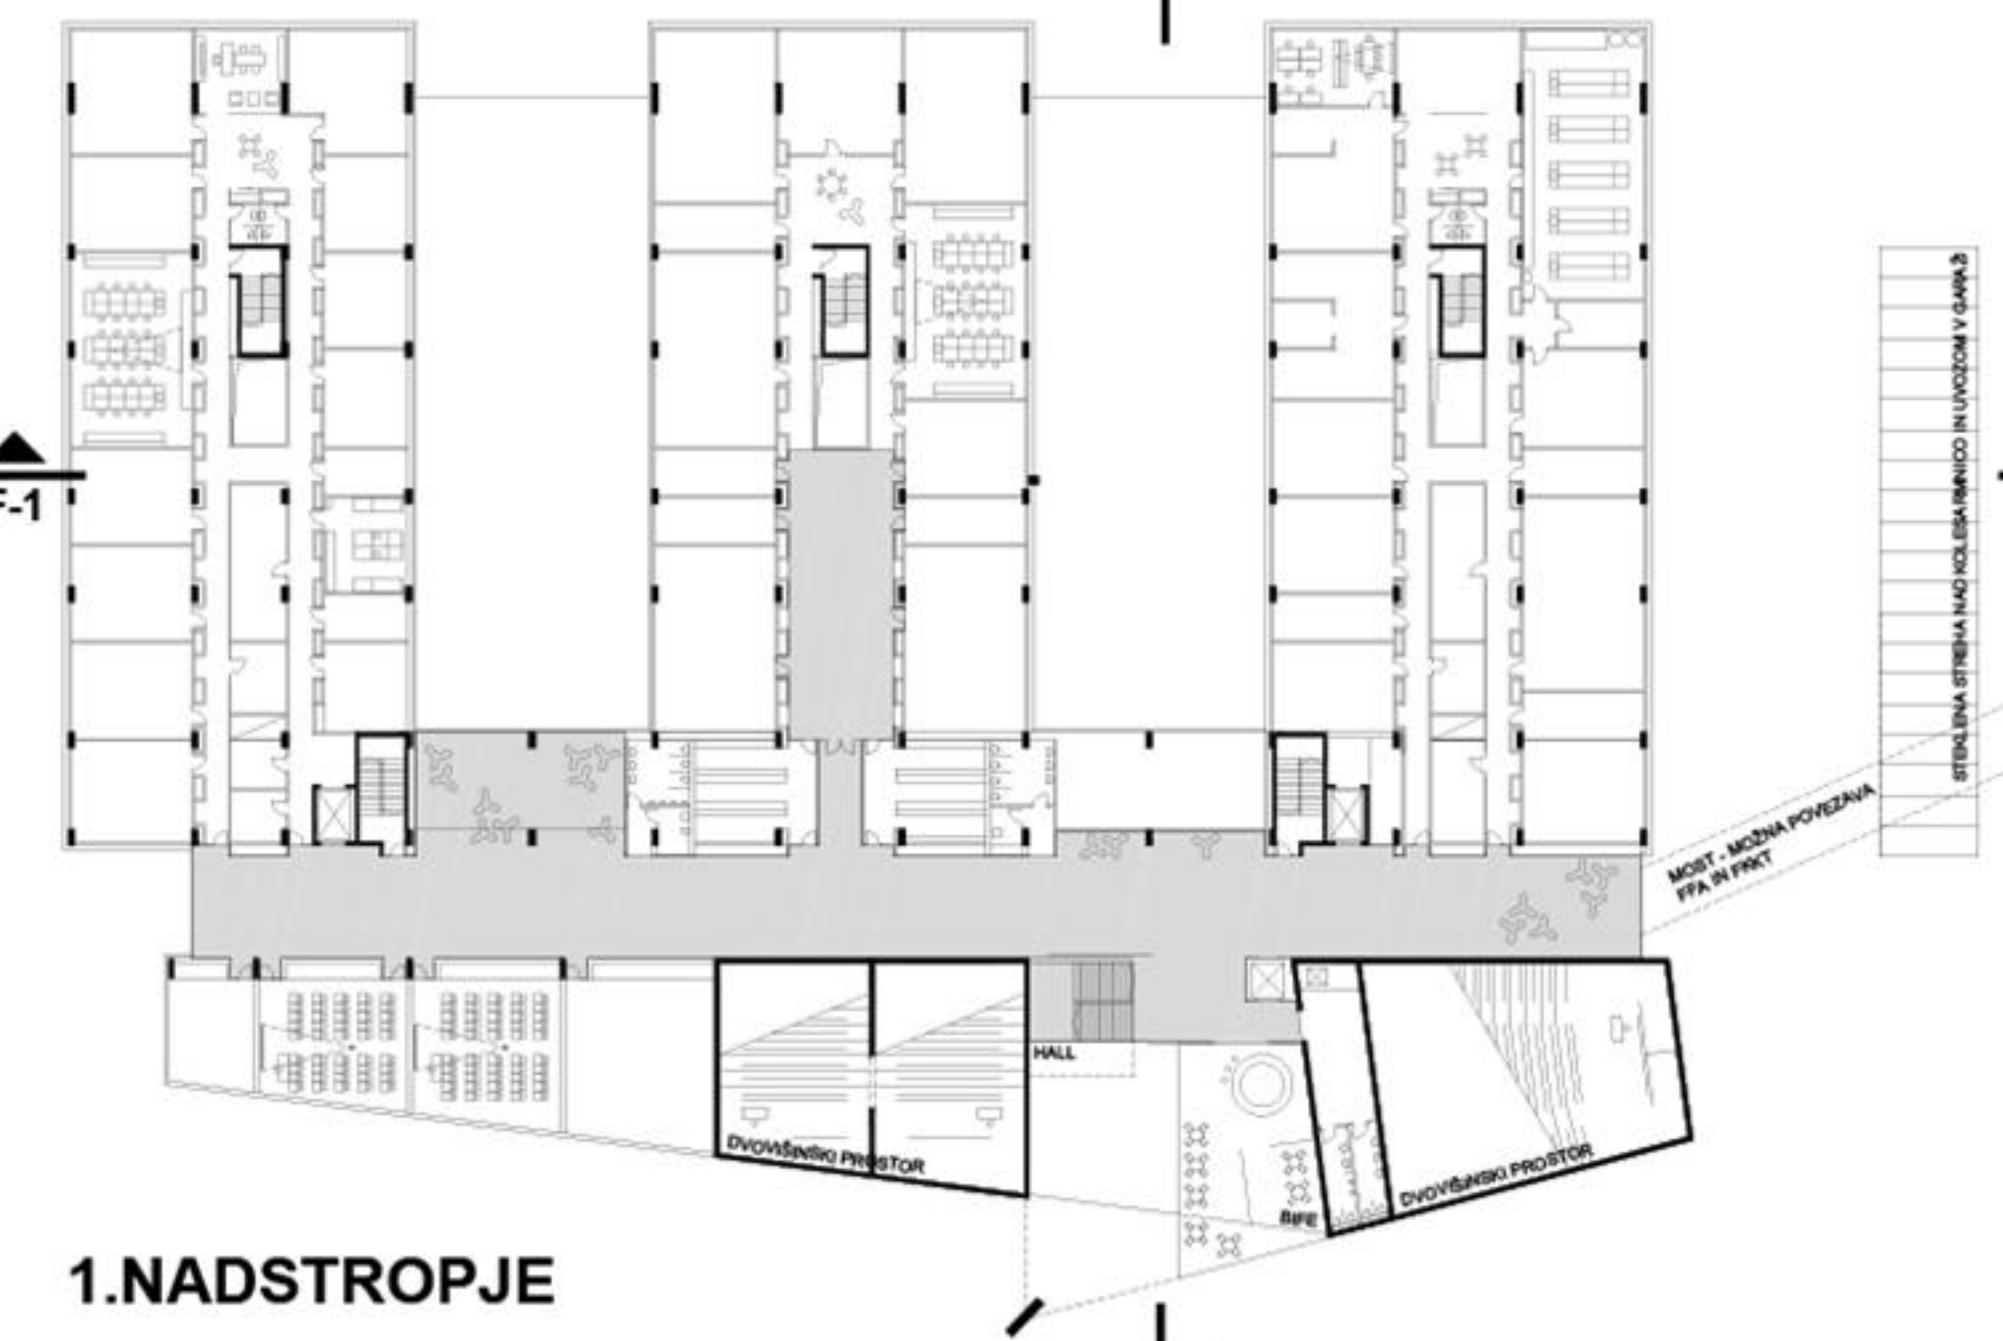


1.NADSTROPJE



F-2

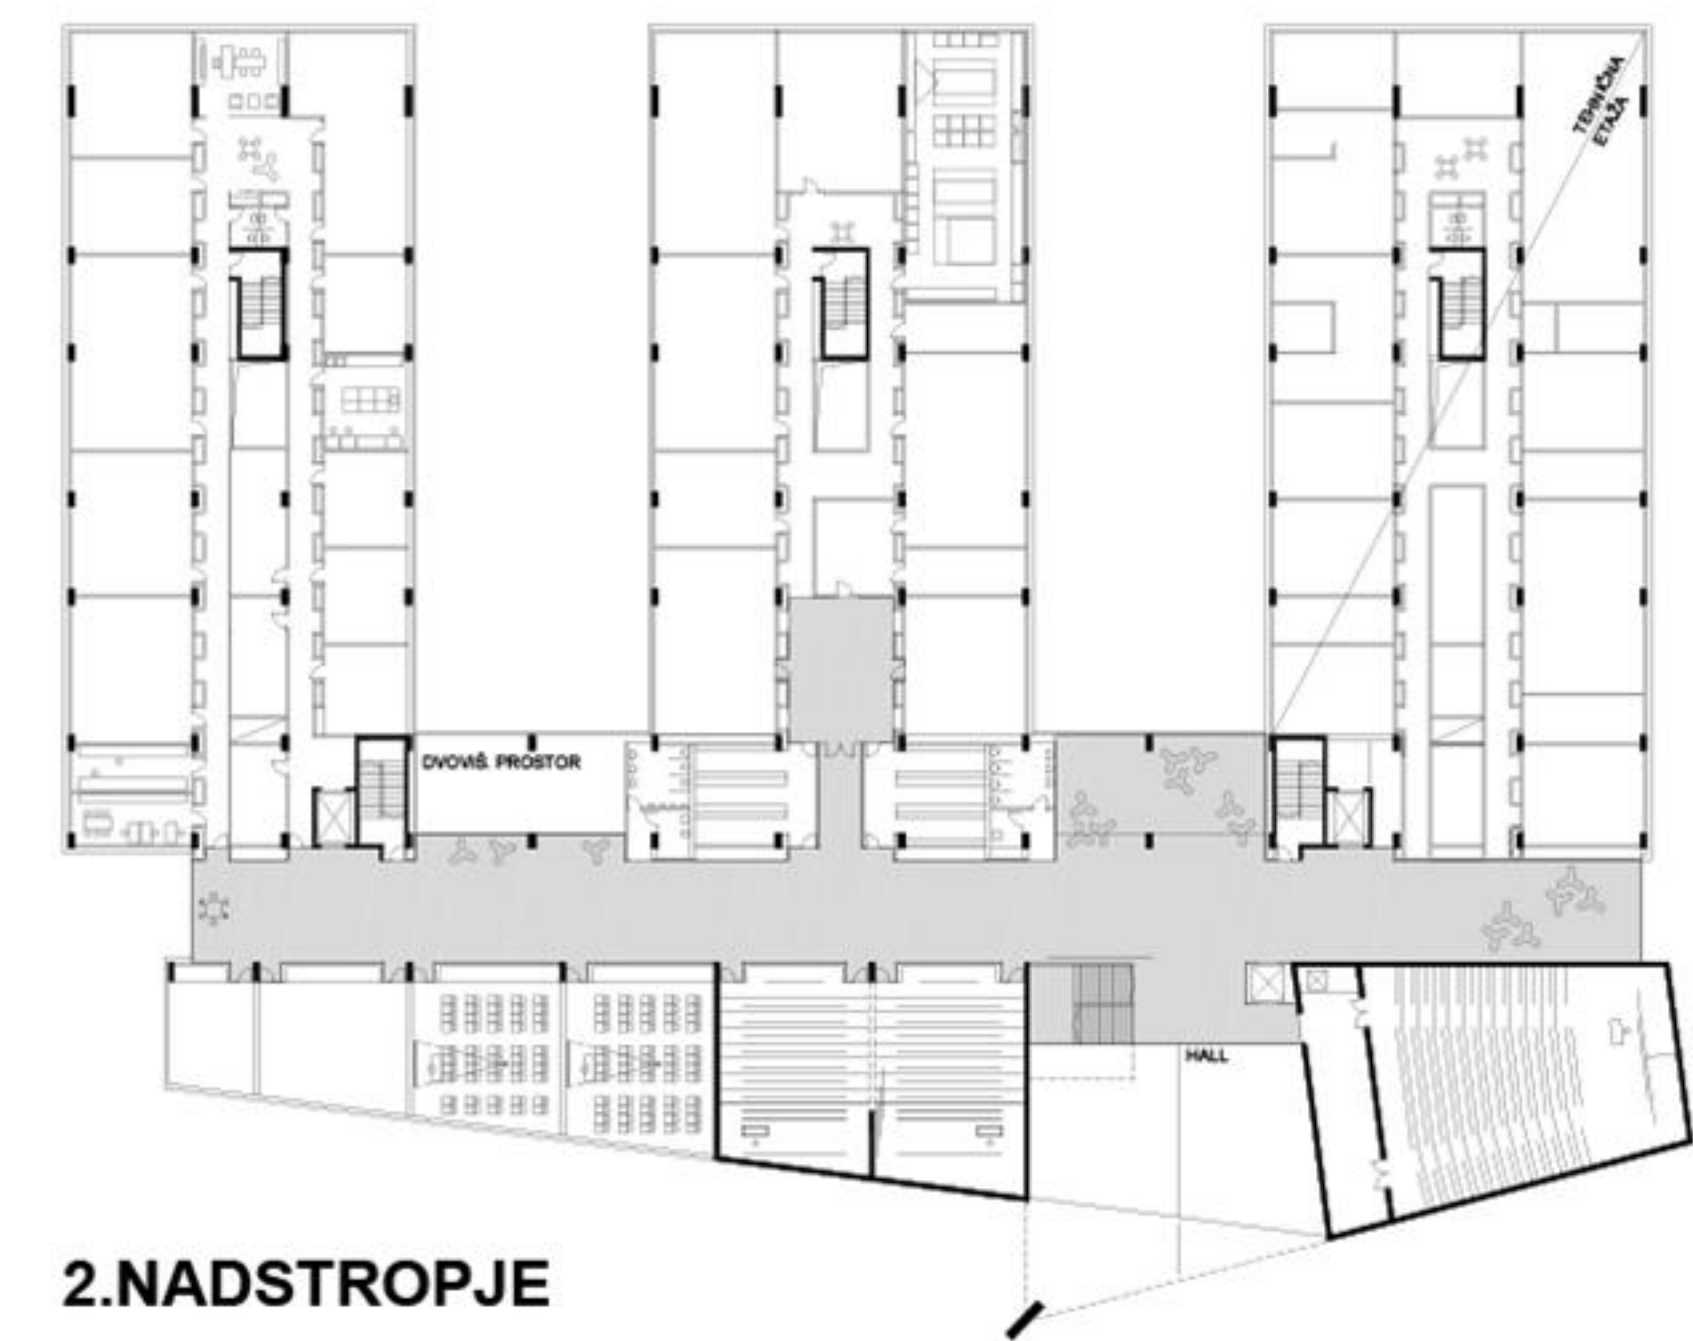


2.NADSTROPJE

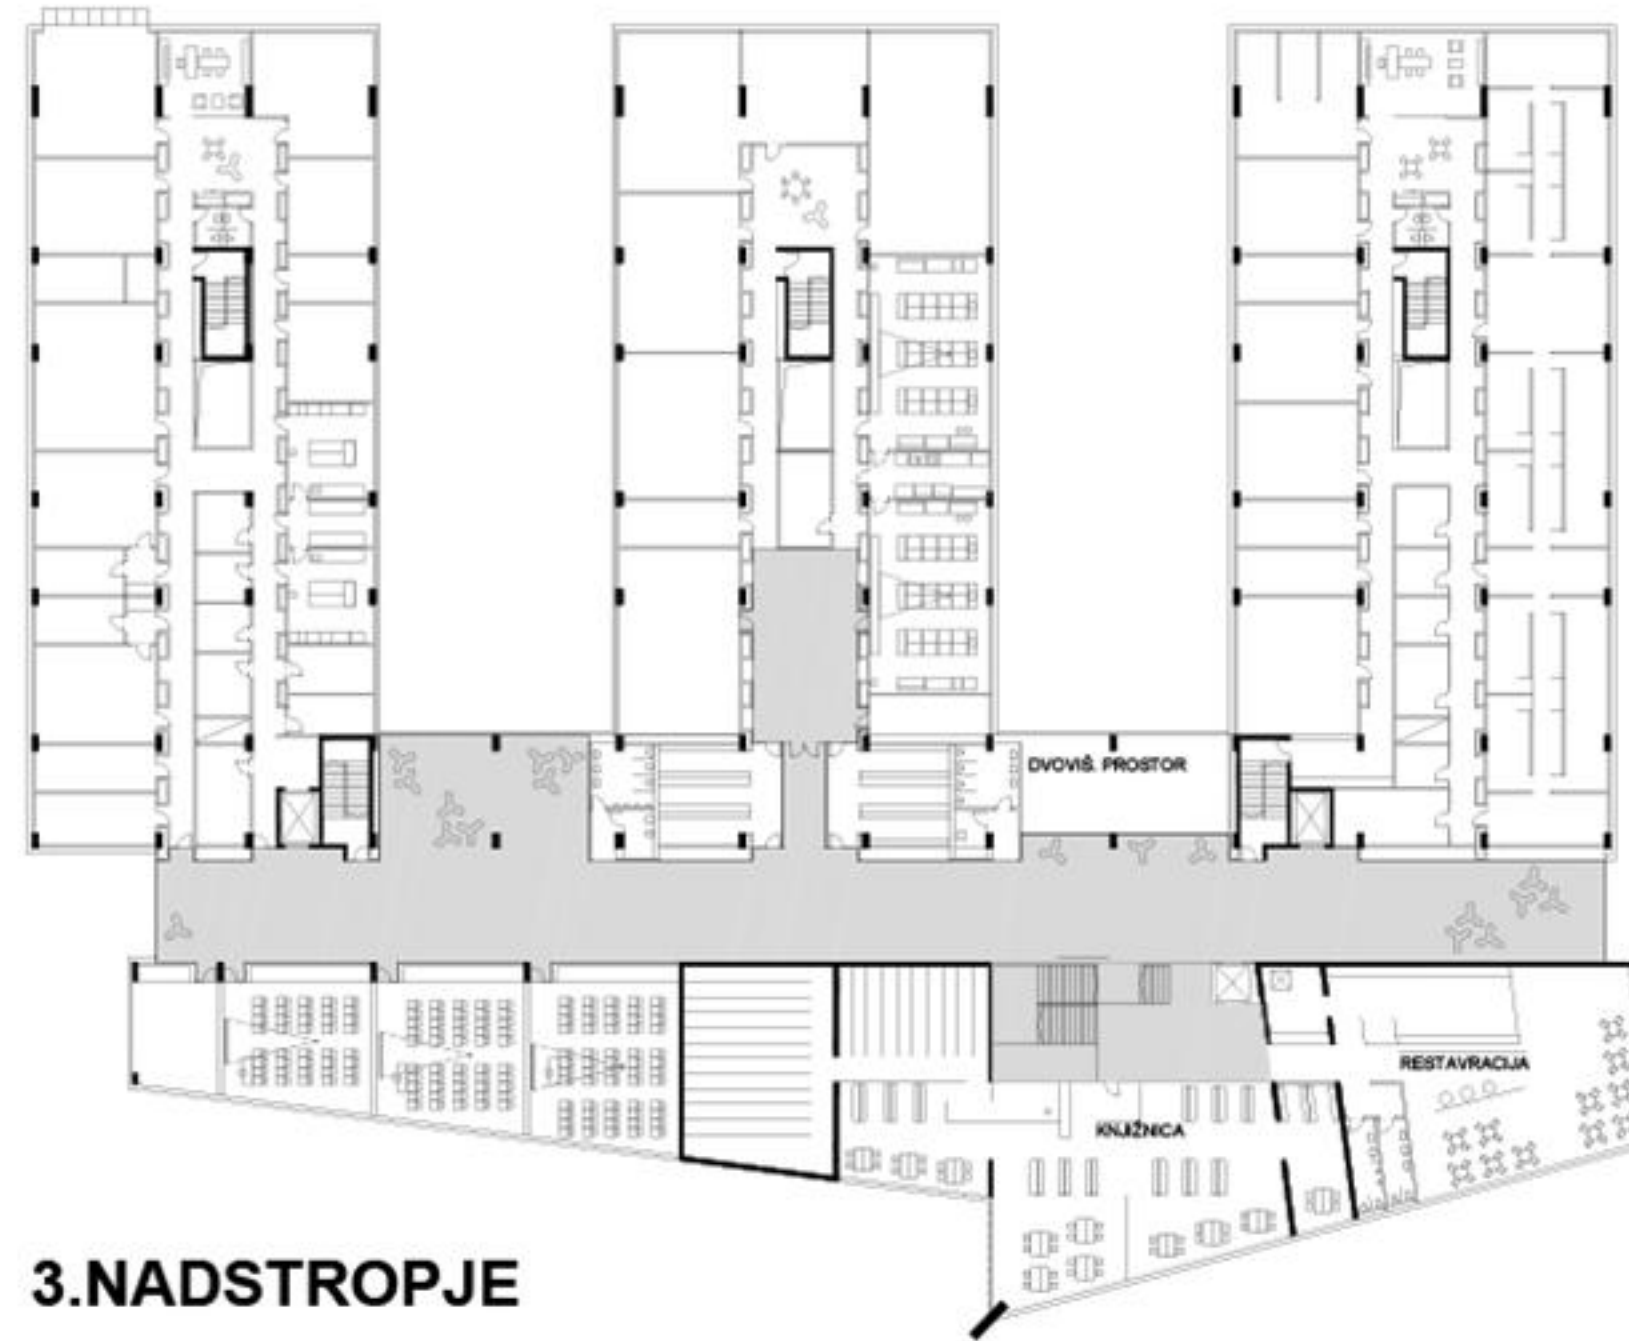

3.NADSTROPJE

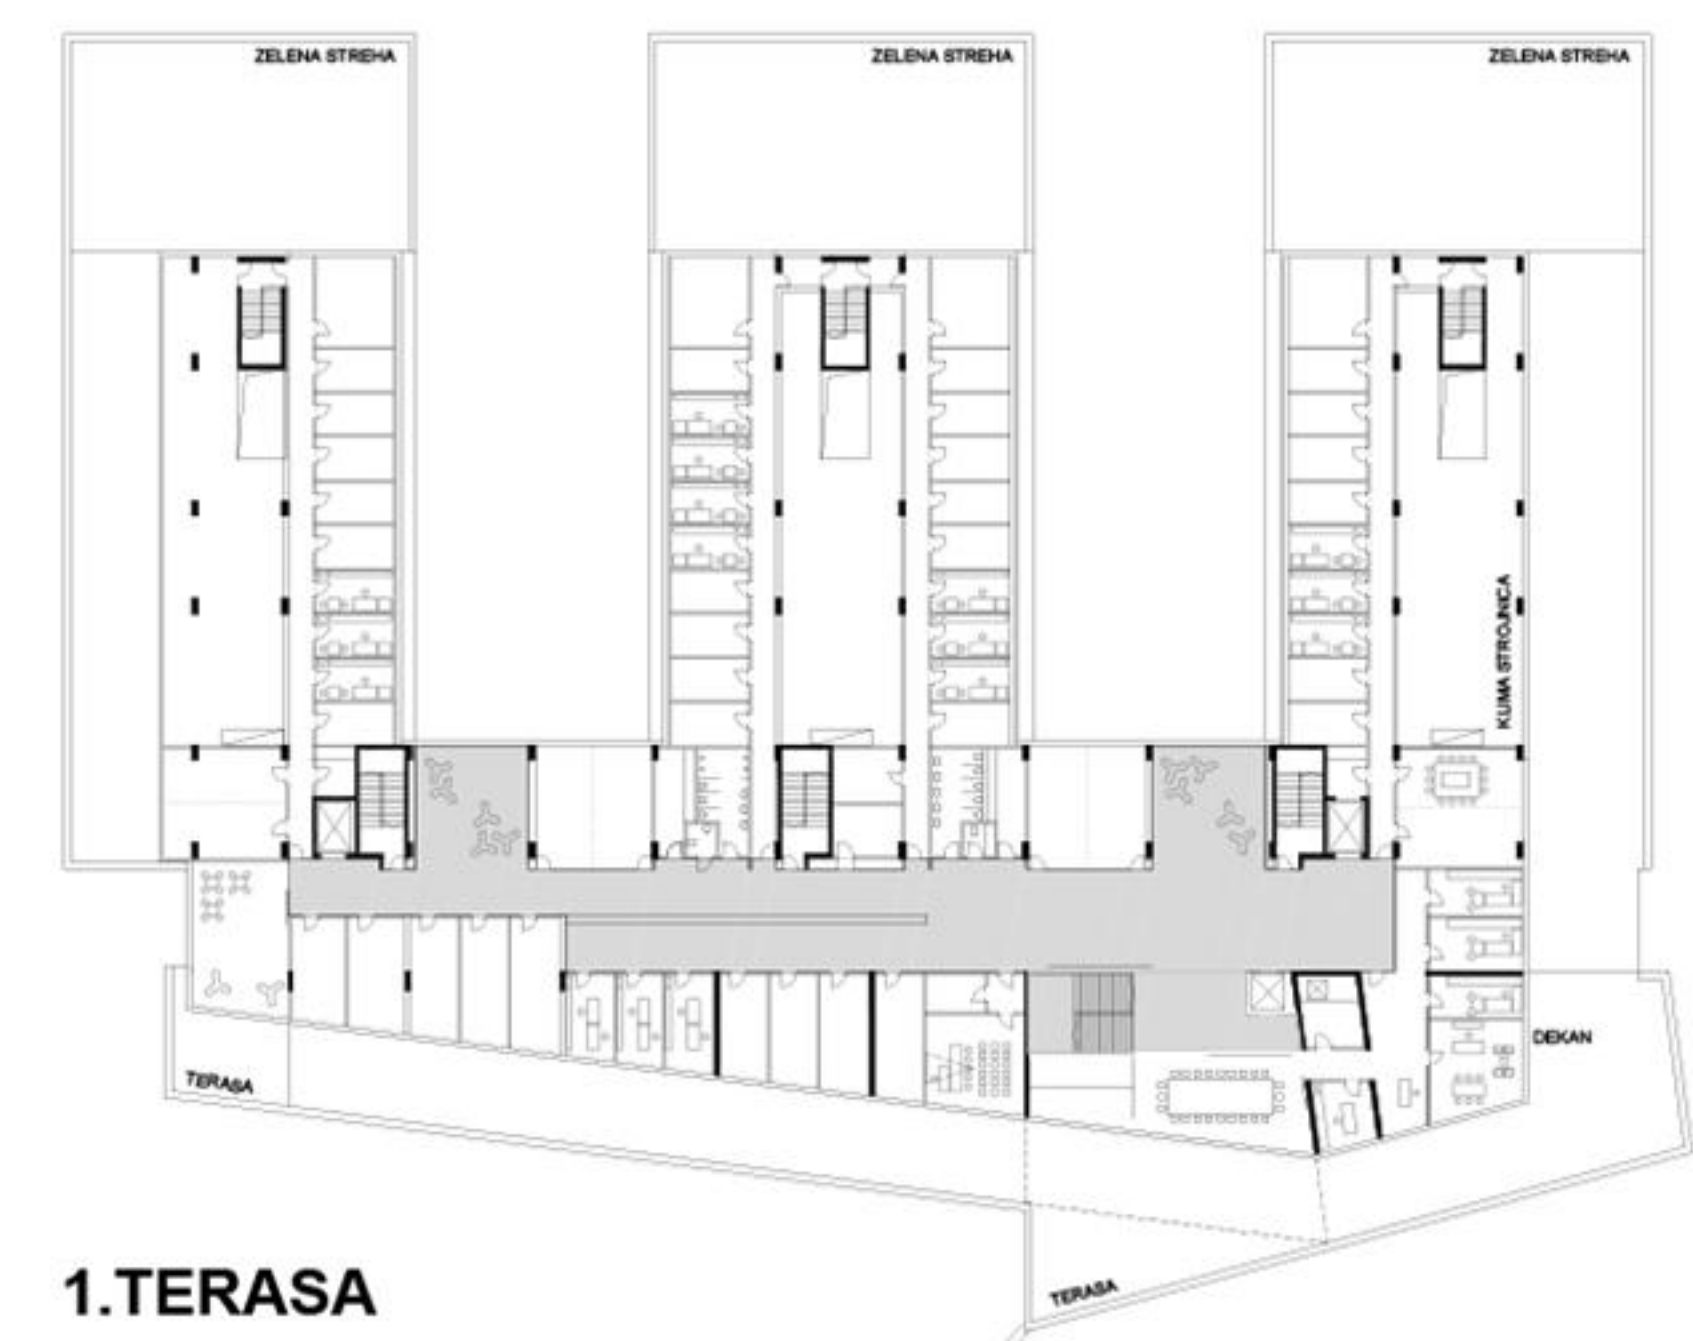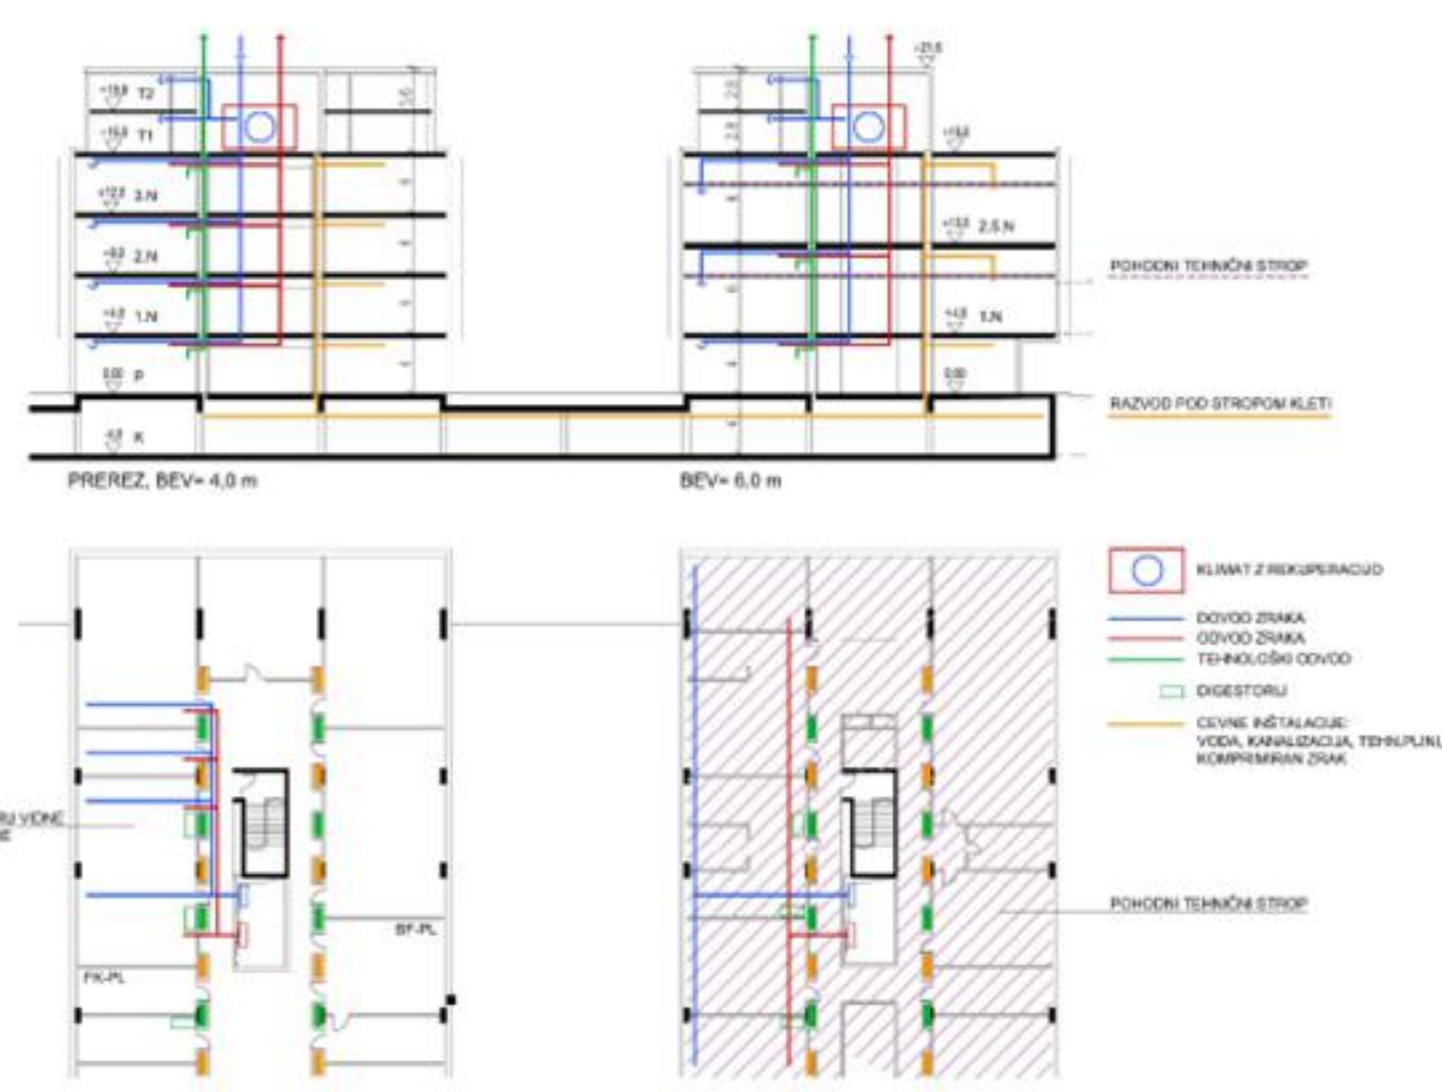


1.TERASA

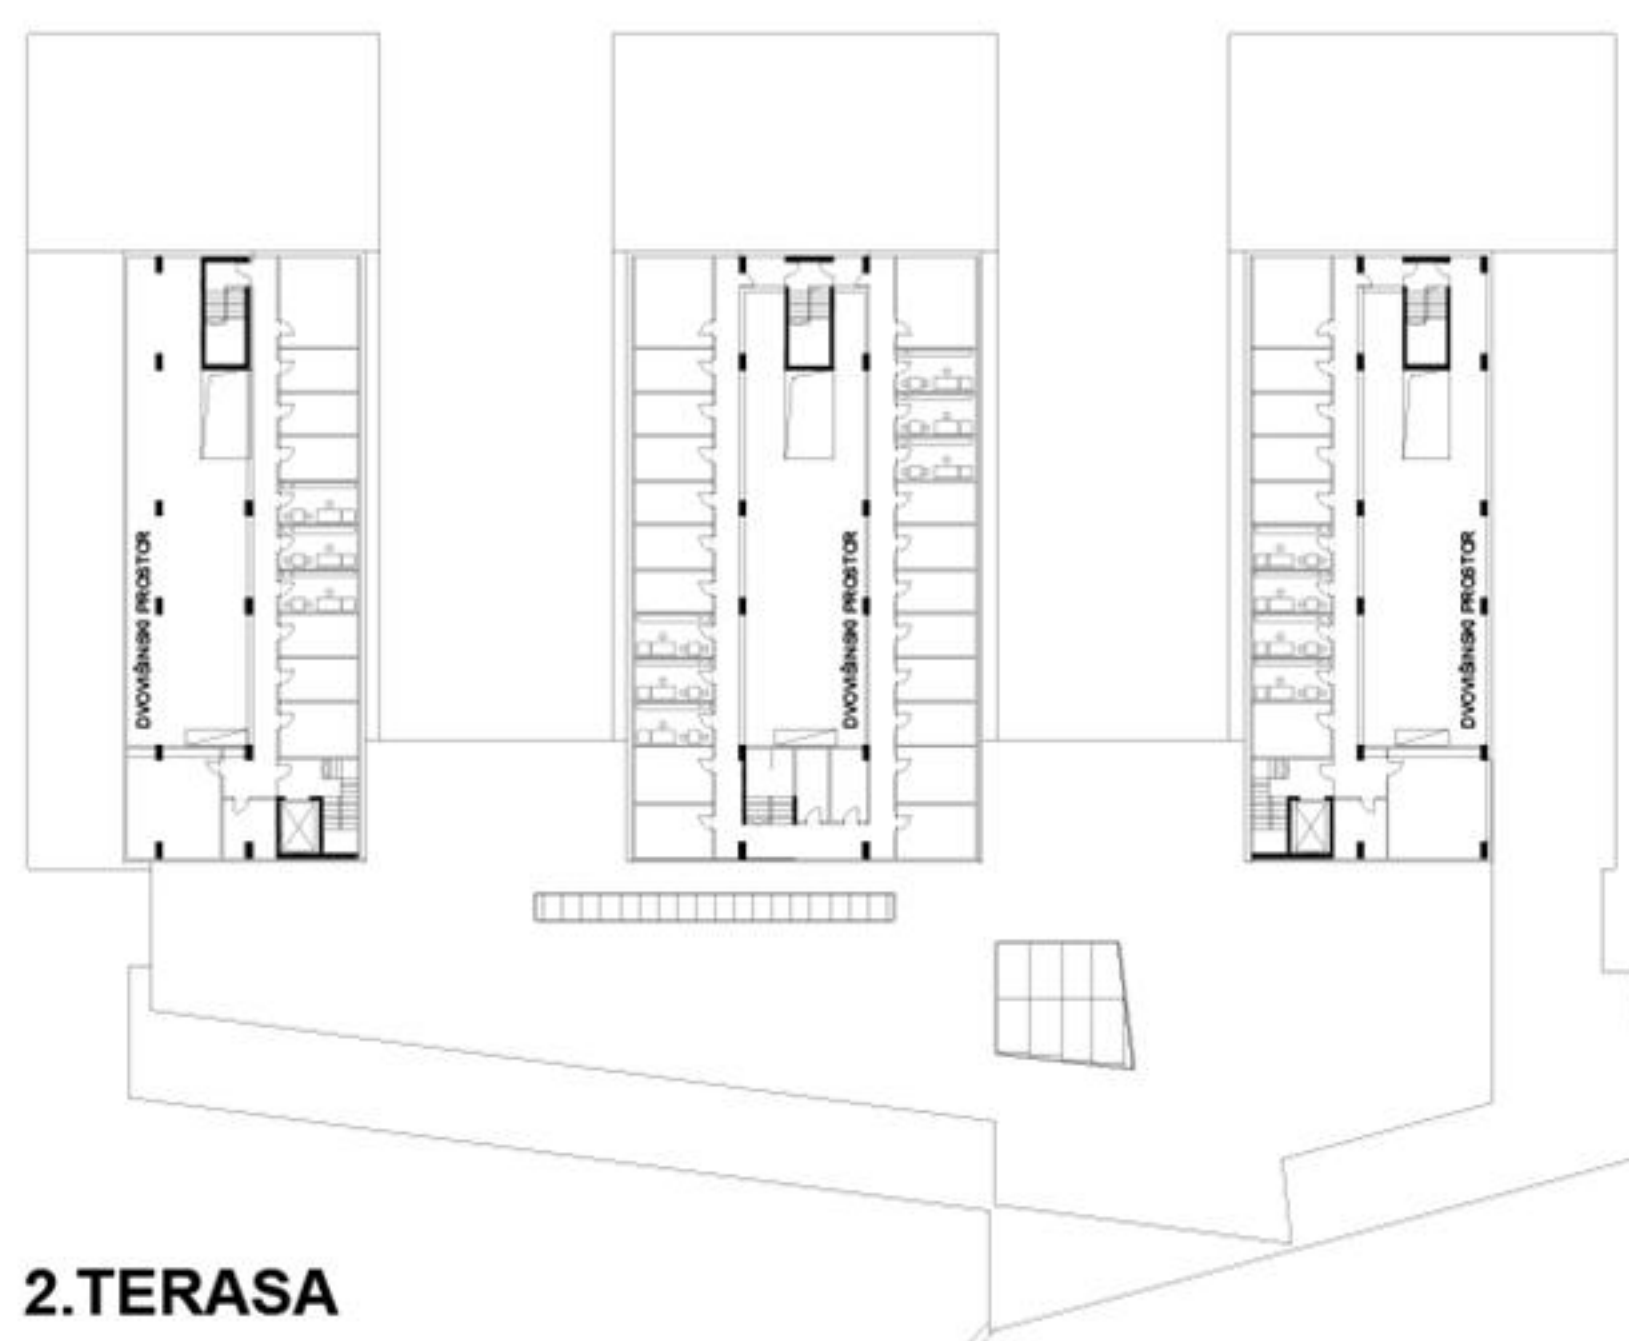

2.TERASA







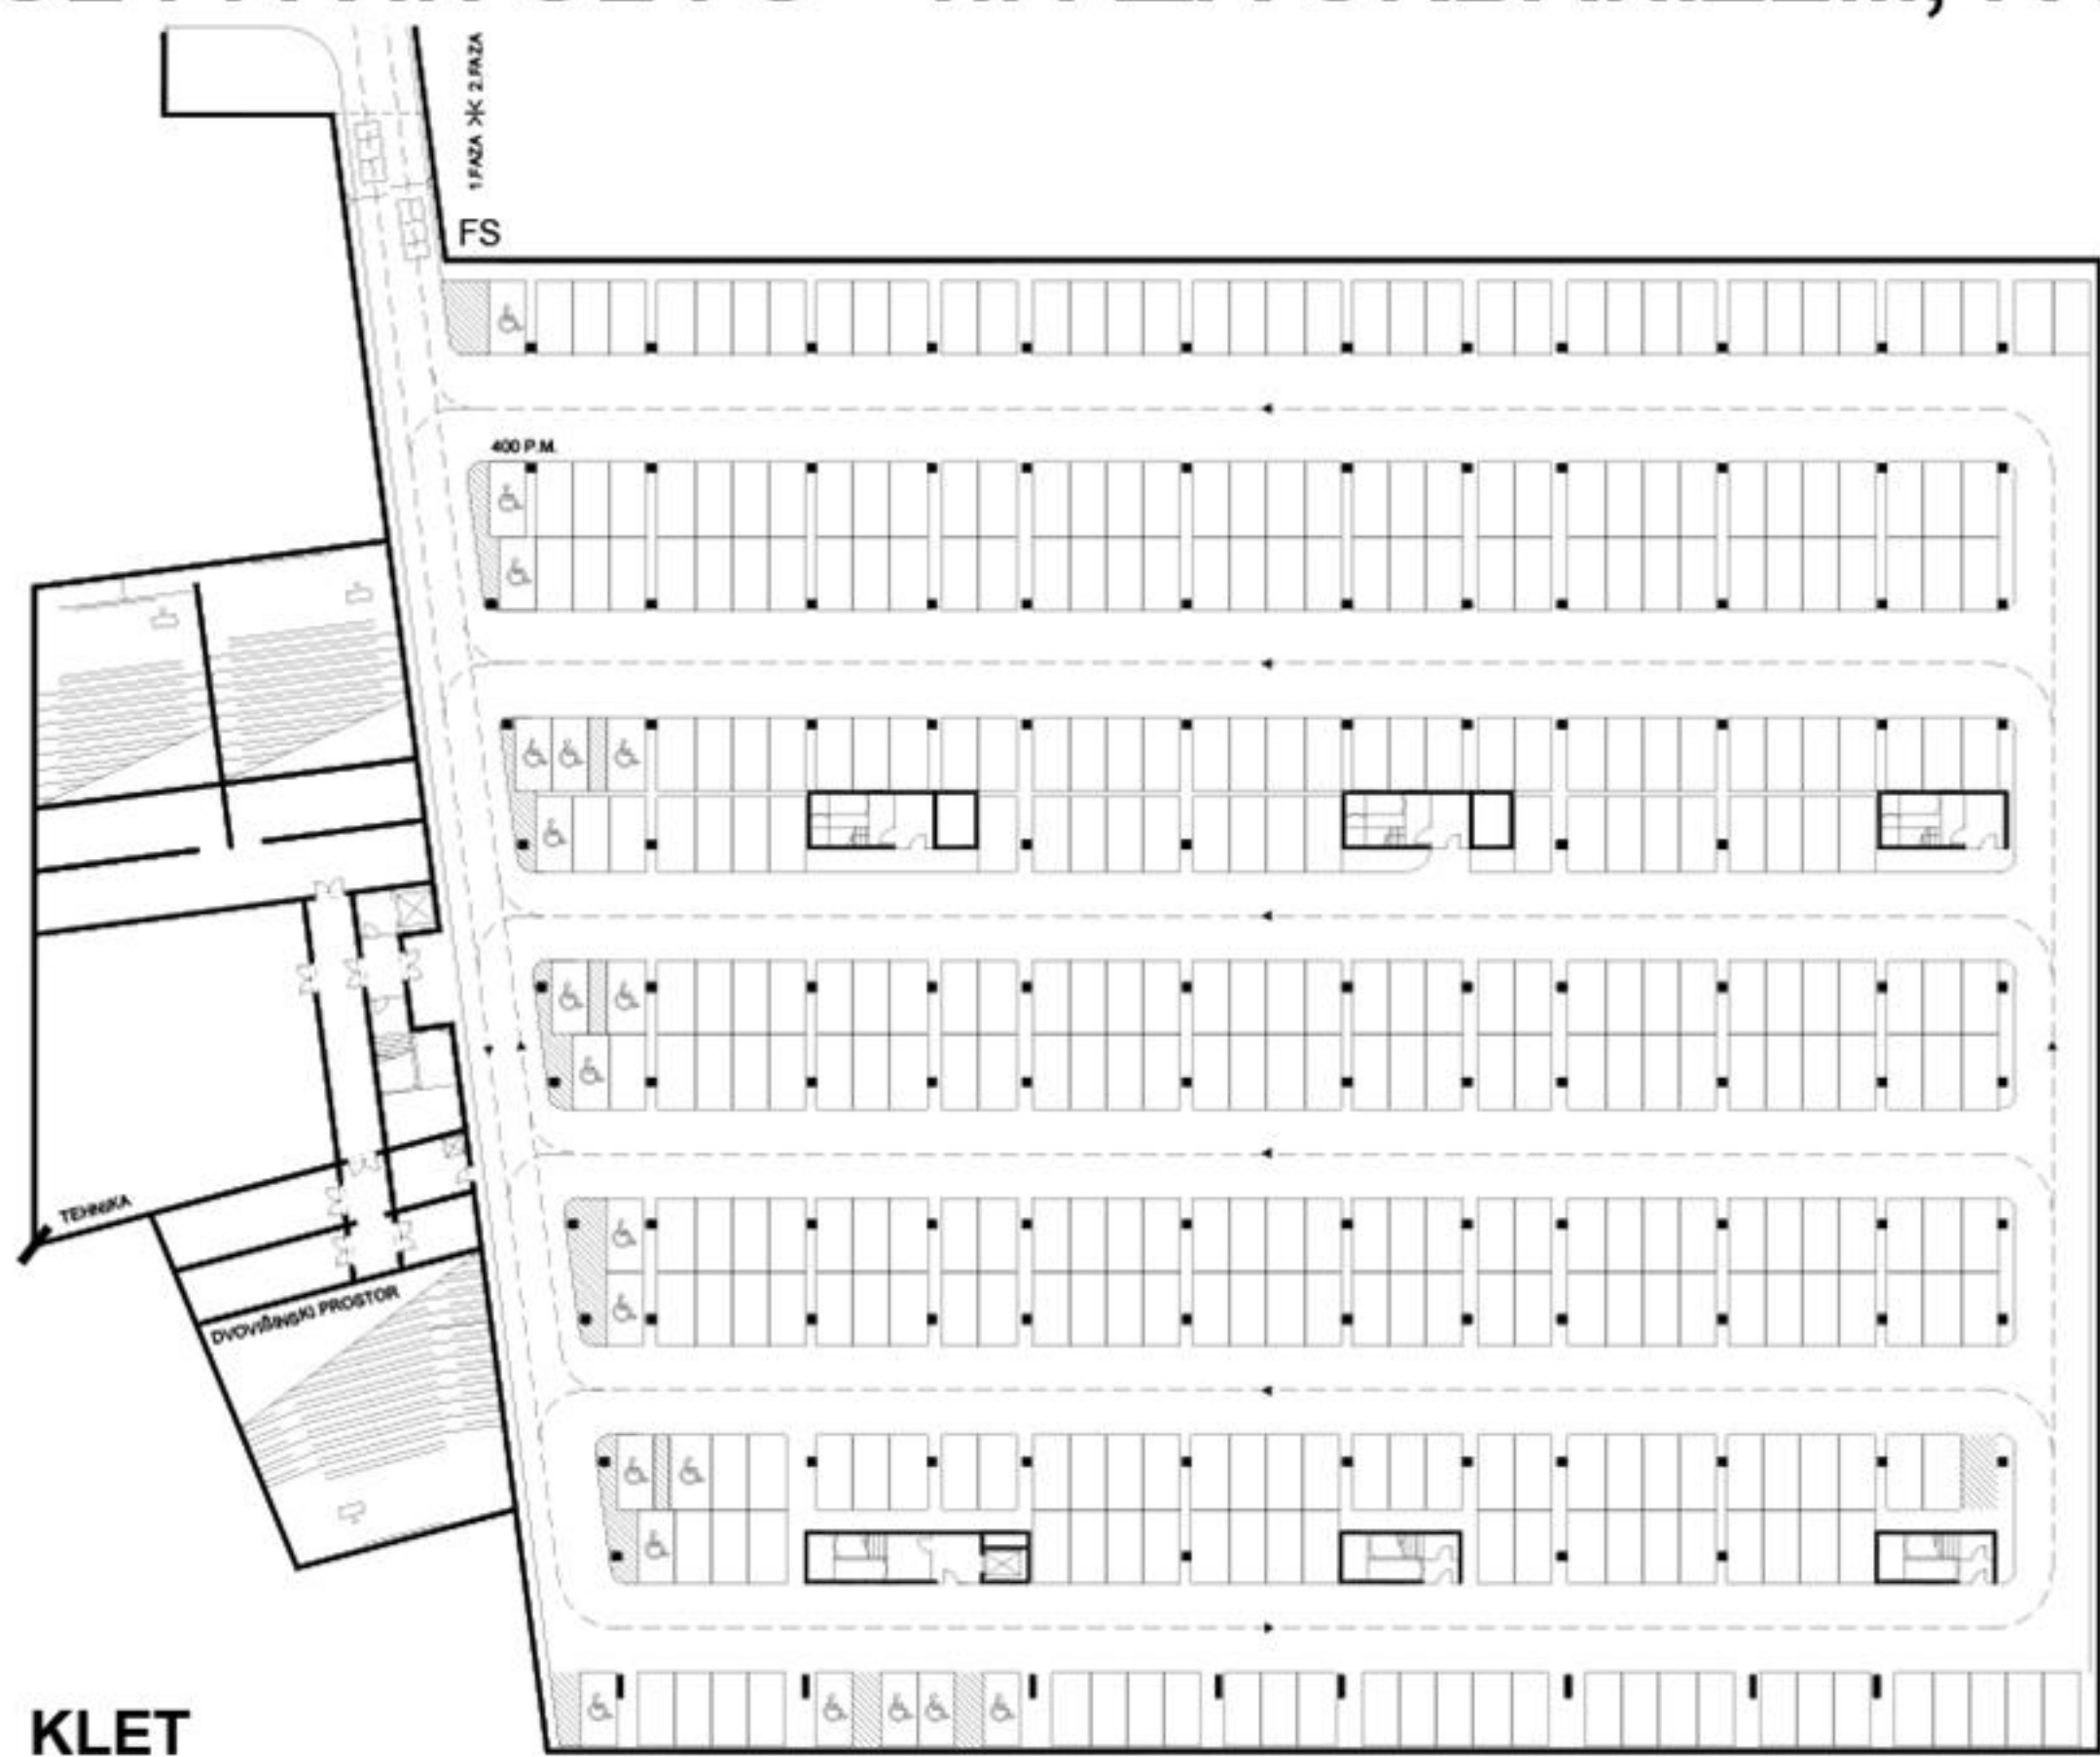


KLET

HEMA STROJNIH INSTALACIJ

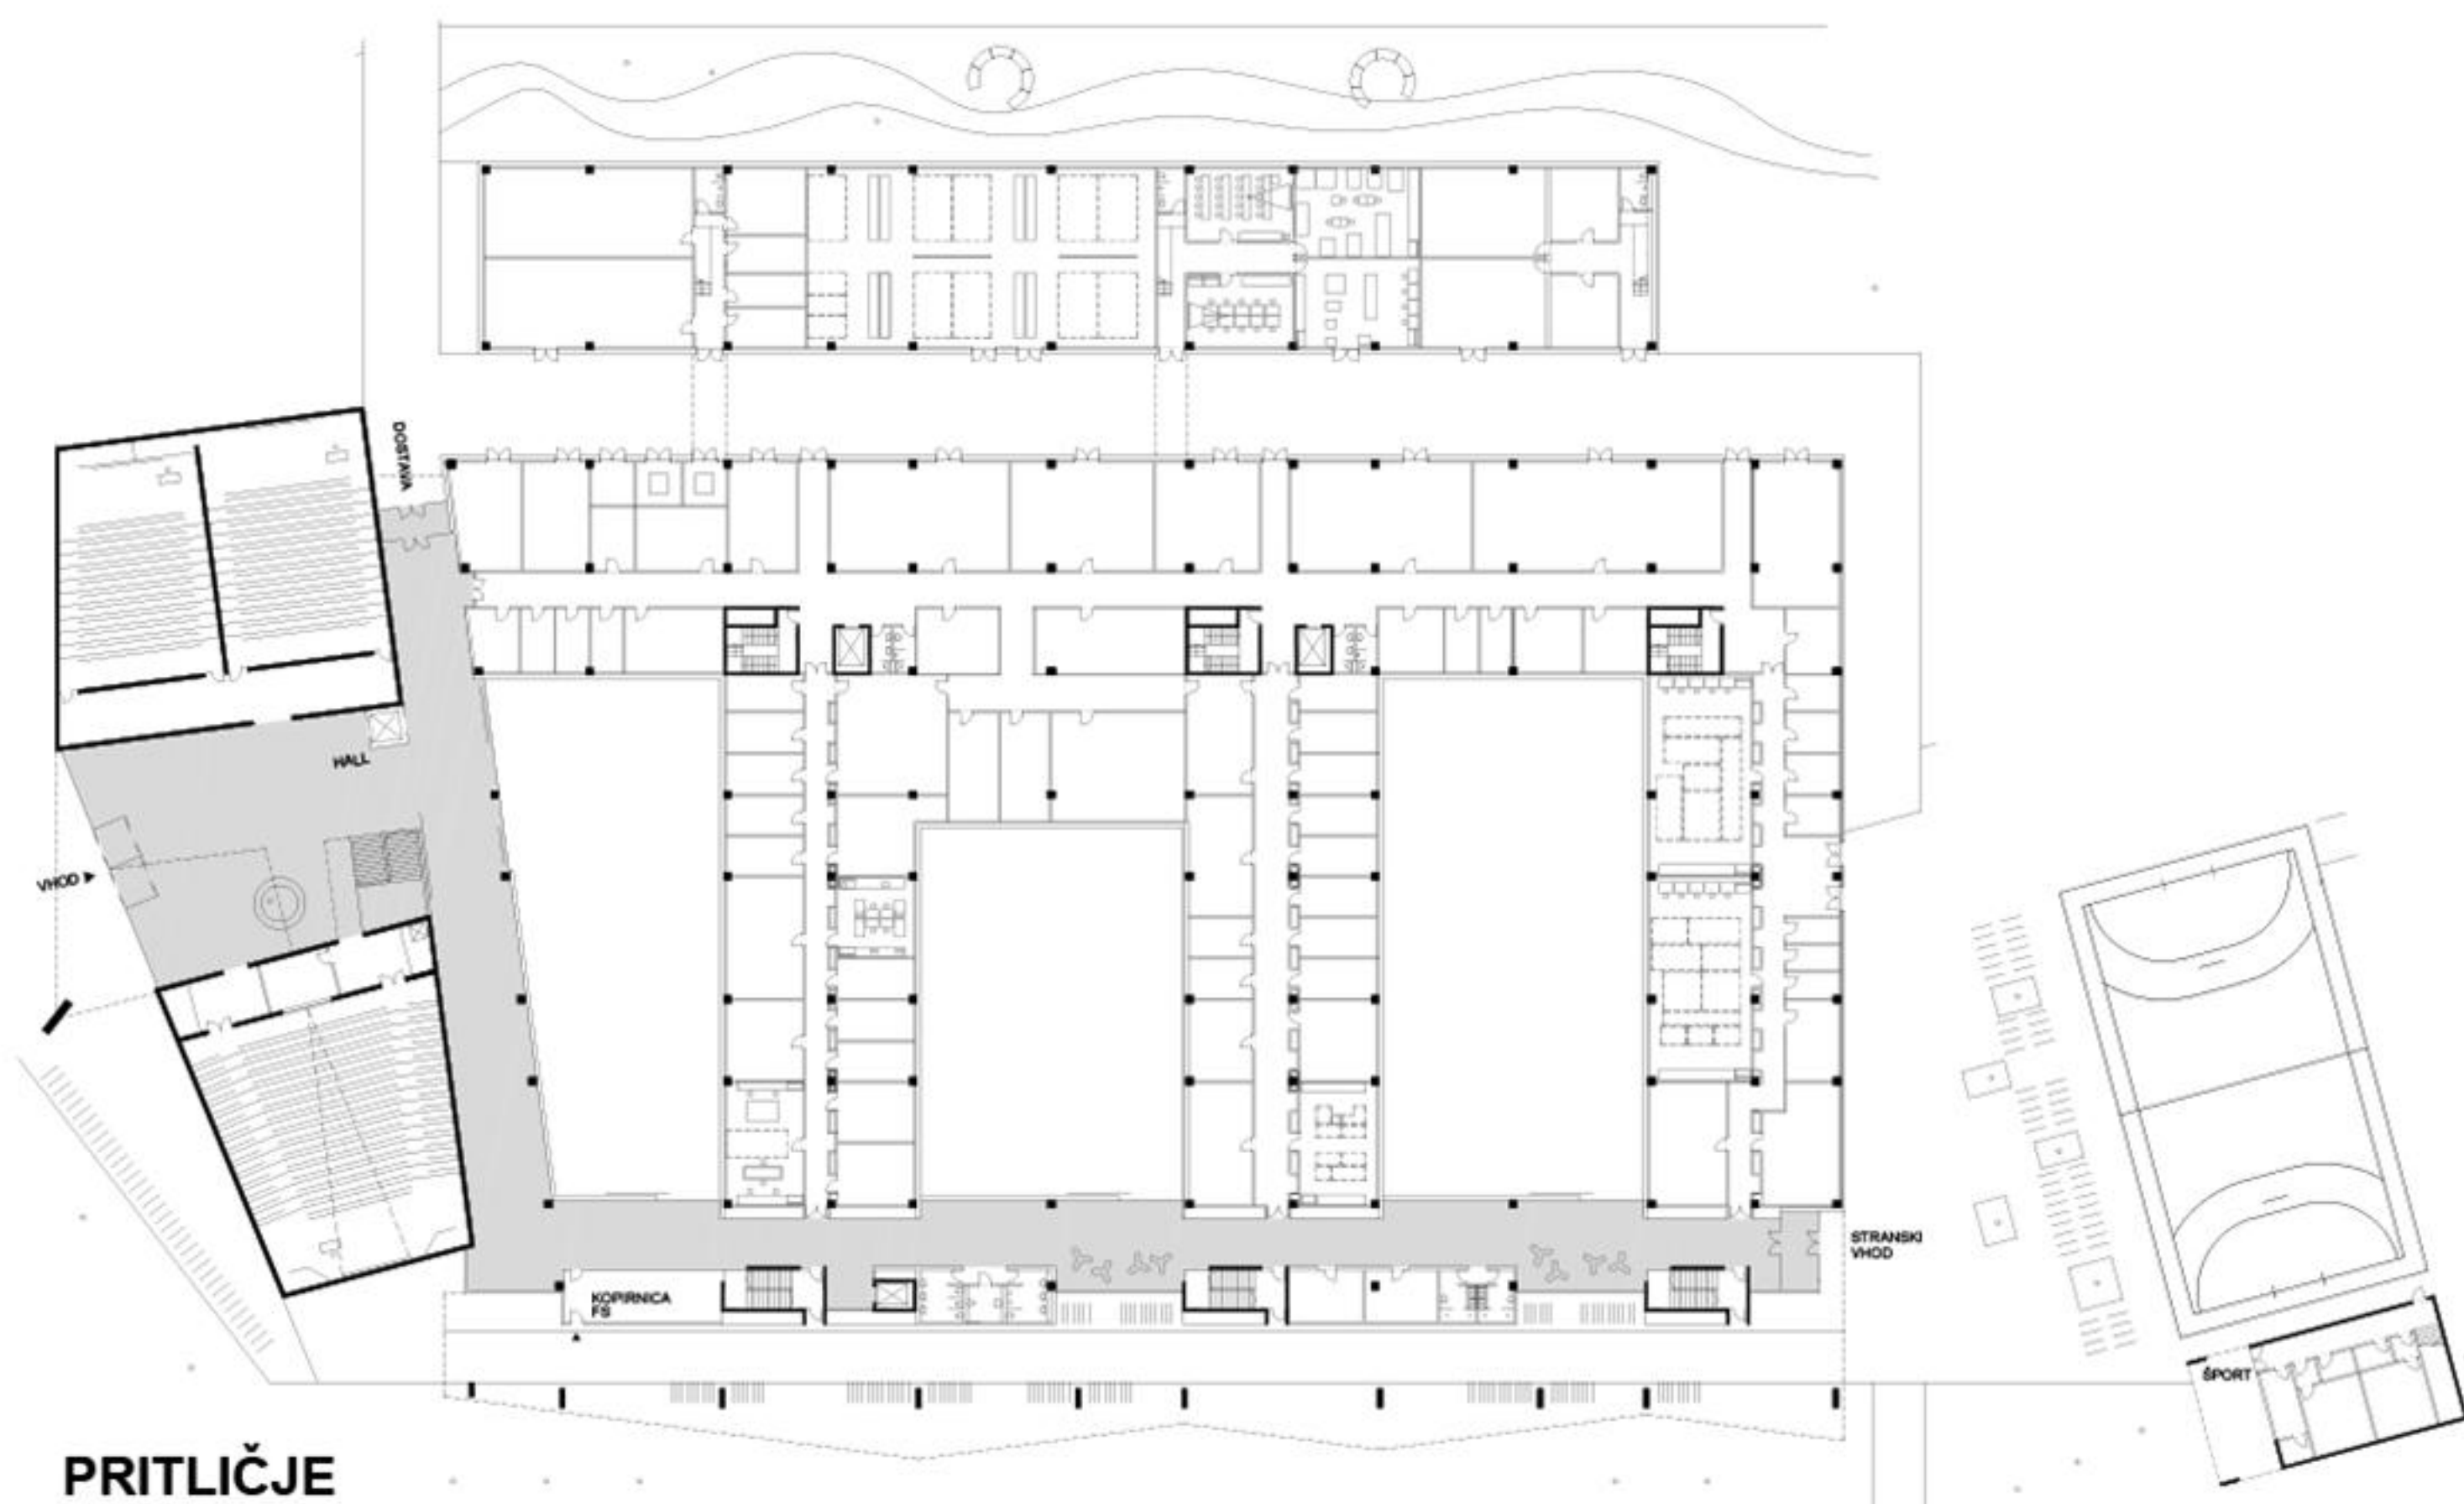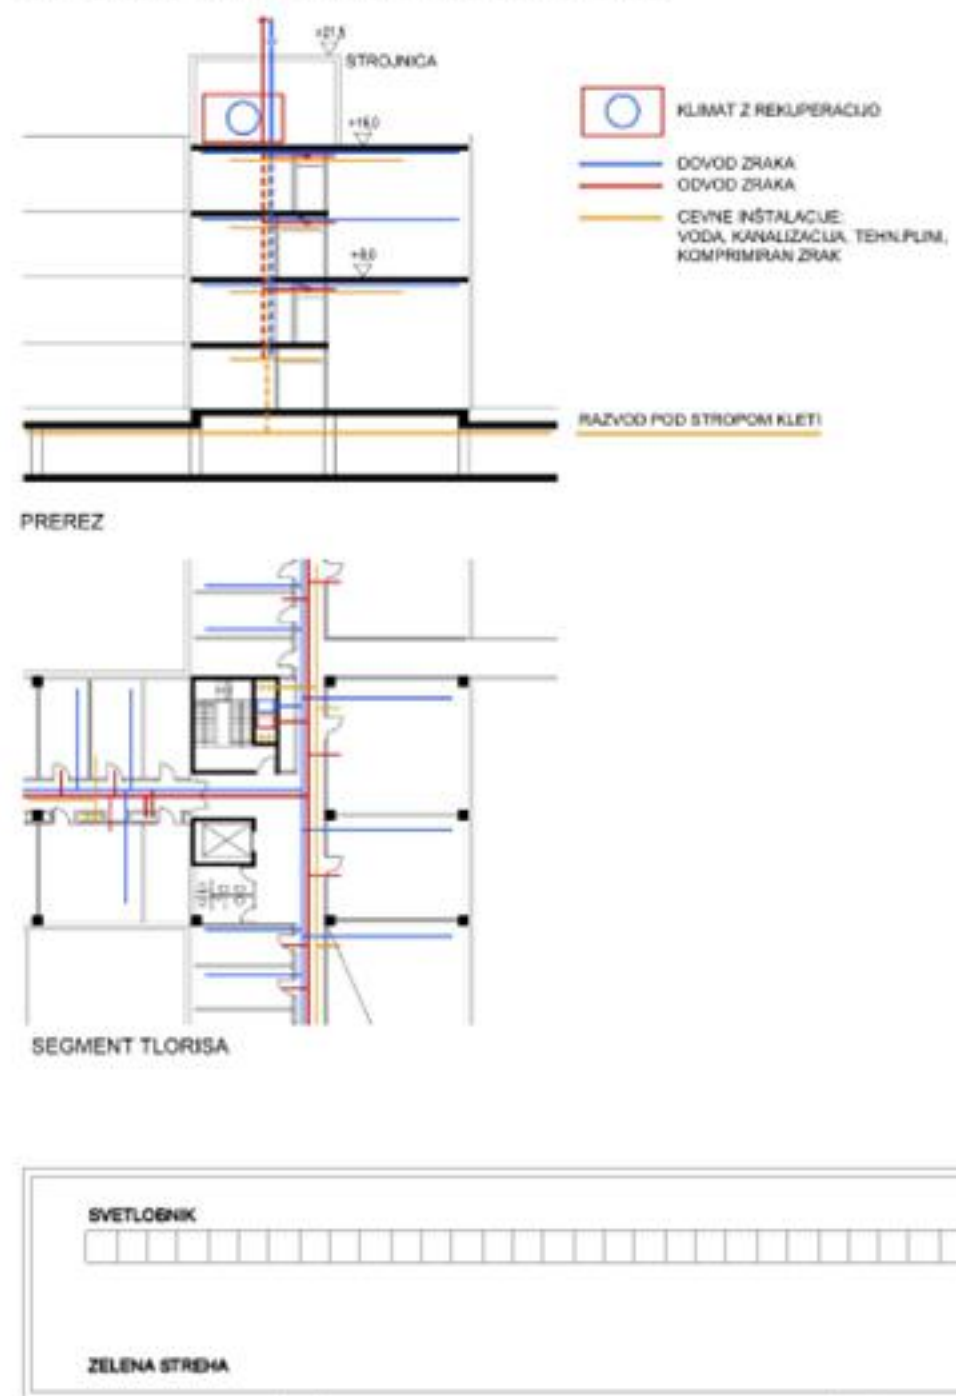

PRITLIČJE

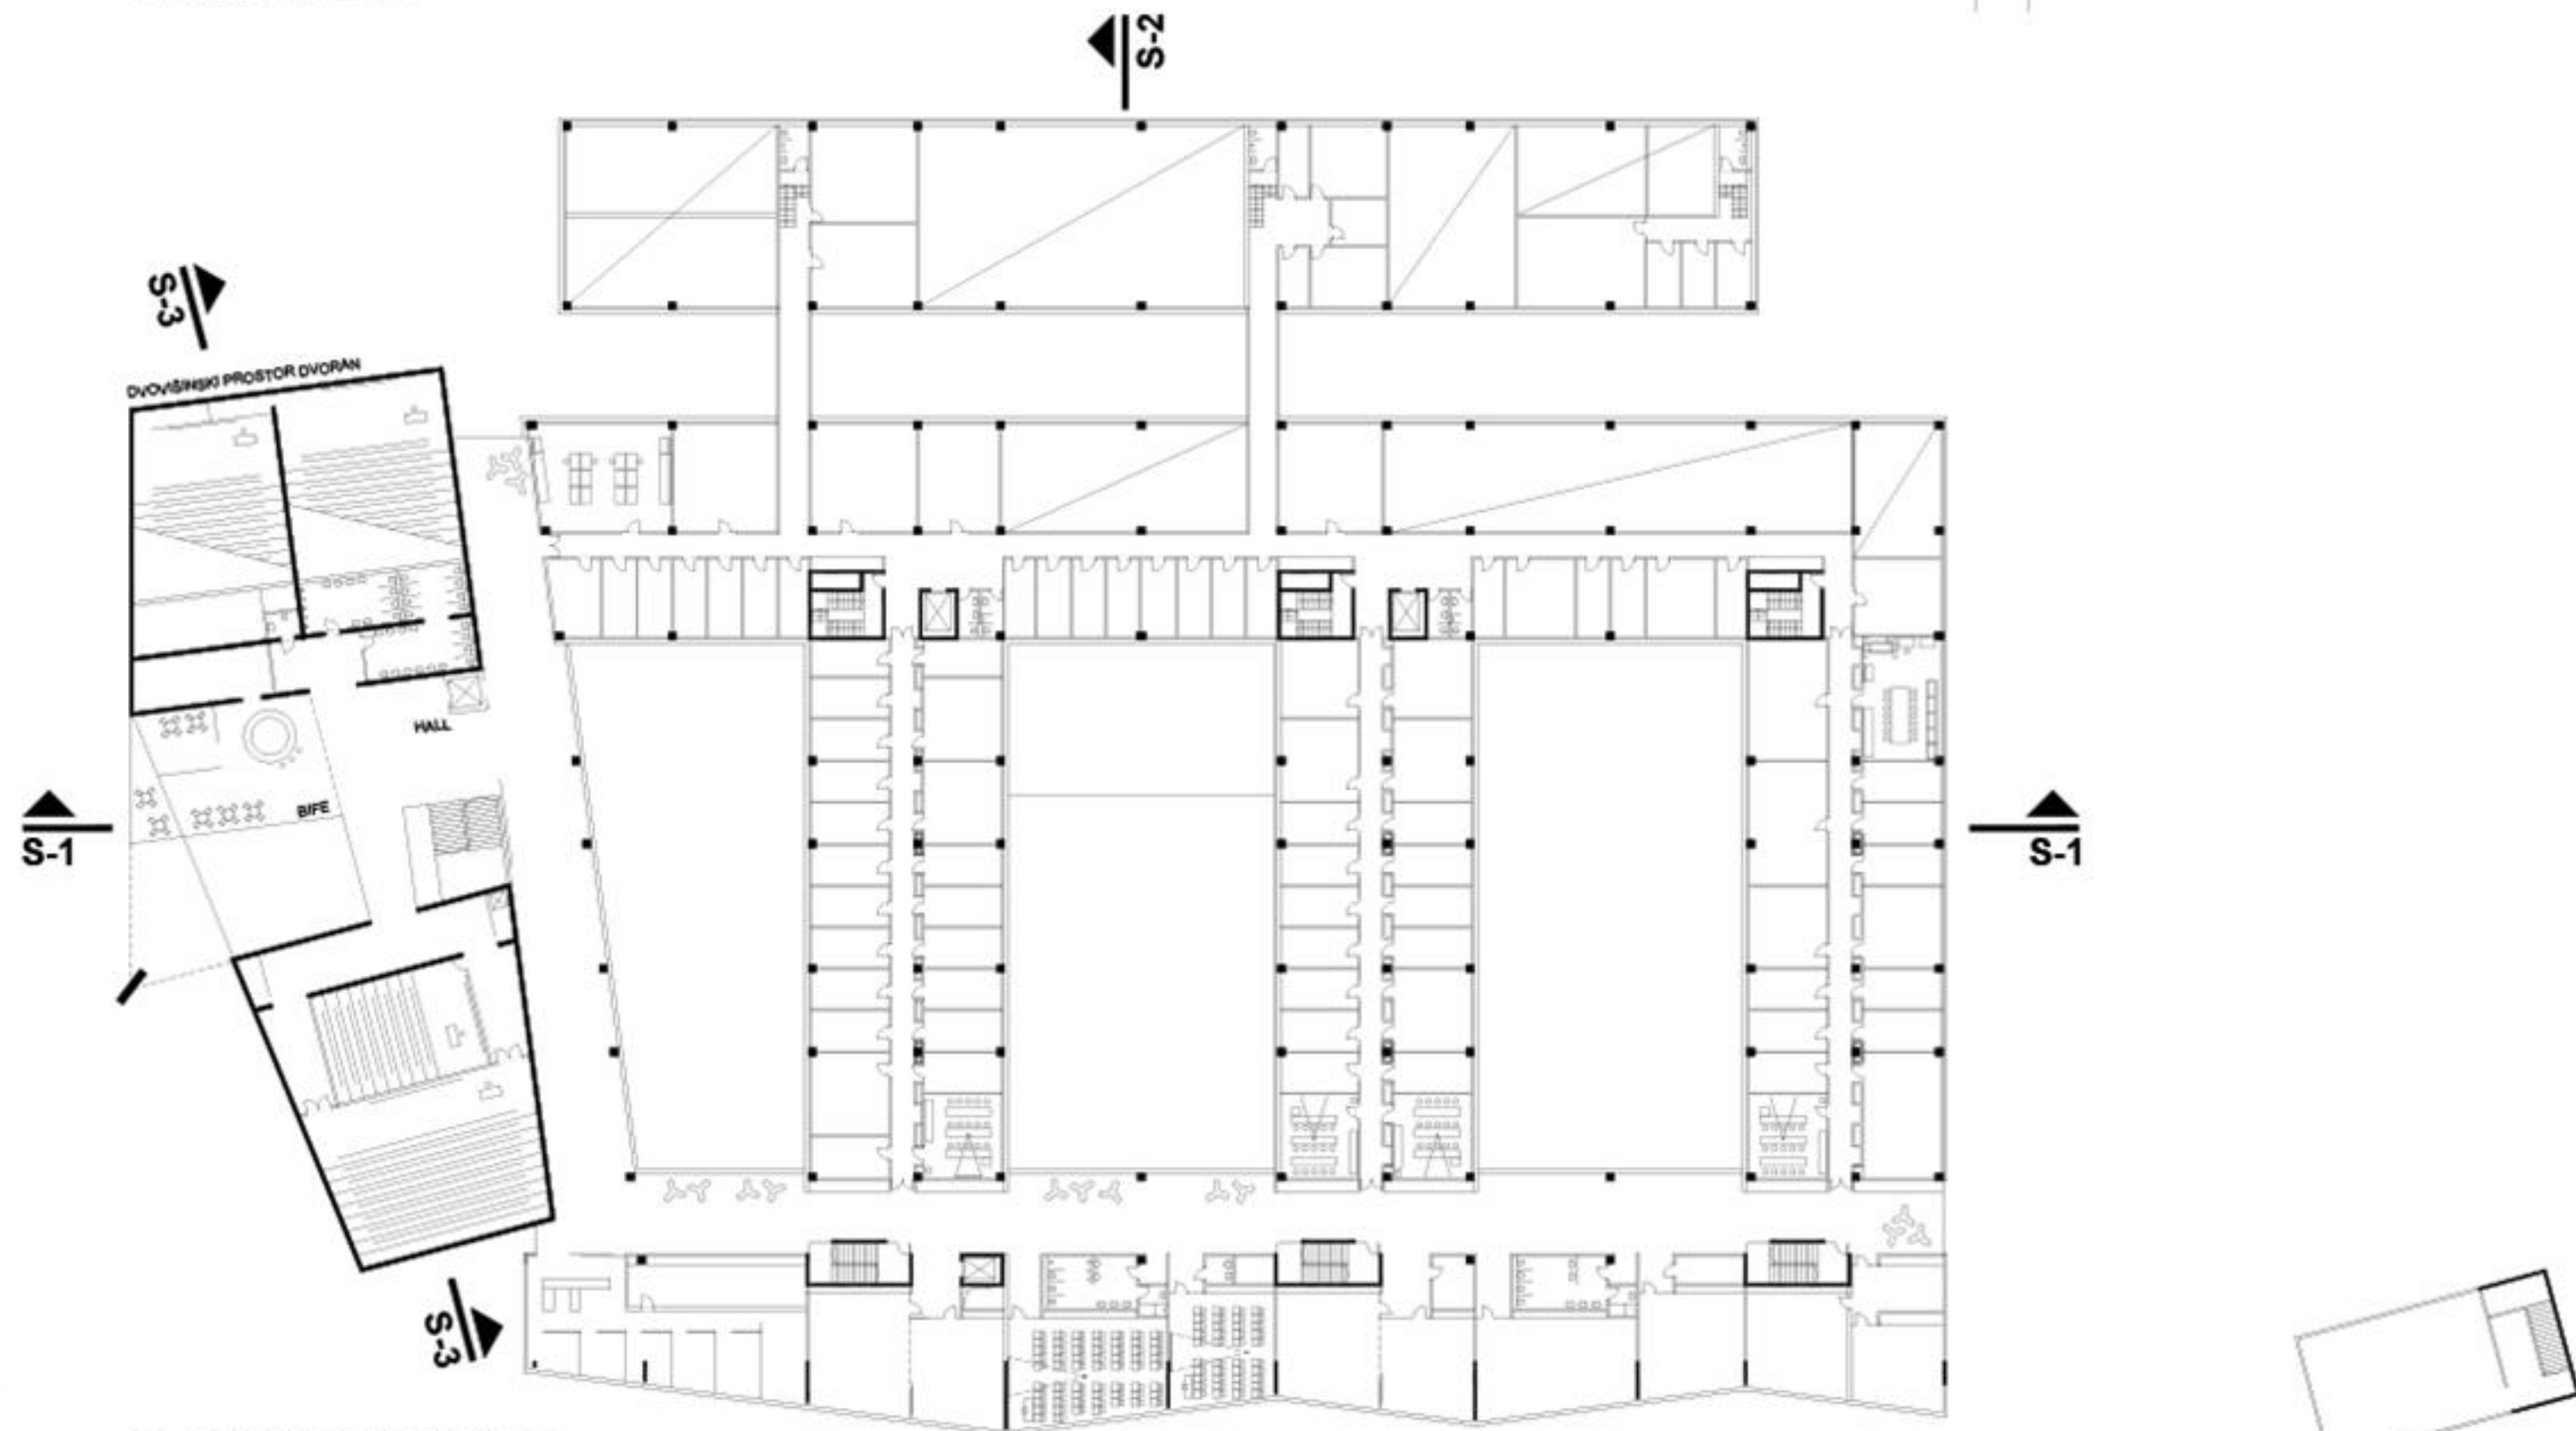


1.NADSTROPJE


HEME PROSTOROV




- LEGENDA
- SKUPNI PROSTORI
  - PEDAGOŠKI PROSTORI
  - PEDAGOŠKI LABORATORIJ
  - RAZISKOVALNI LABORATORIJ
  - KABINETI
  - UPRAVA
  - GARDEROBE
  - GARAZE
  - TEHNIČNE SLUŽBE IN SERVISI
  - INFRASTRUKTURNI CENTRI

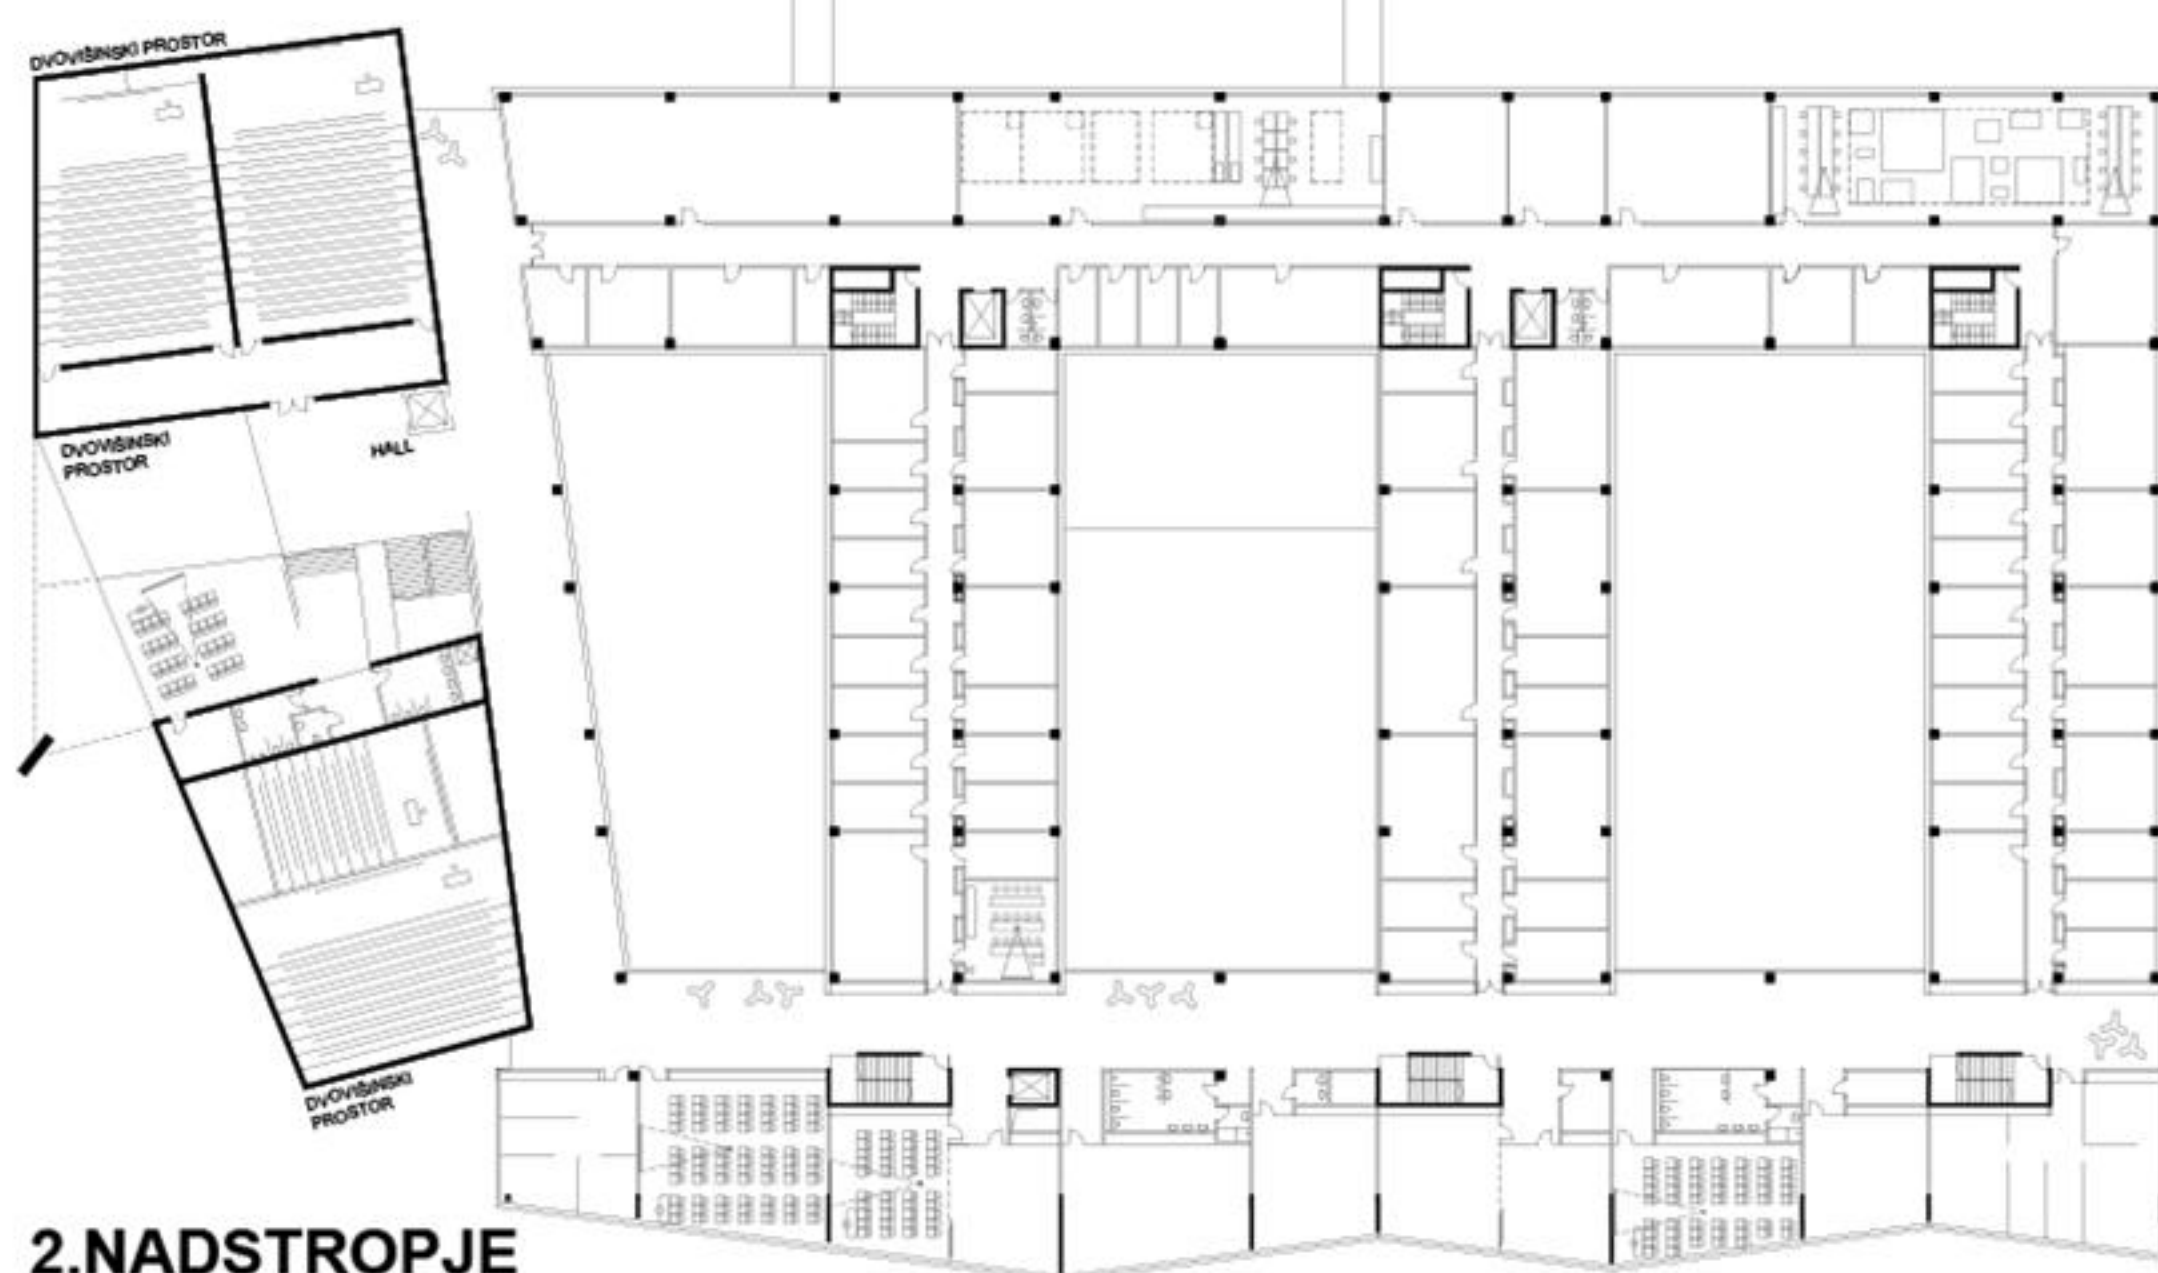

2.NADSTROPJE

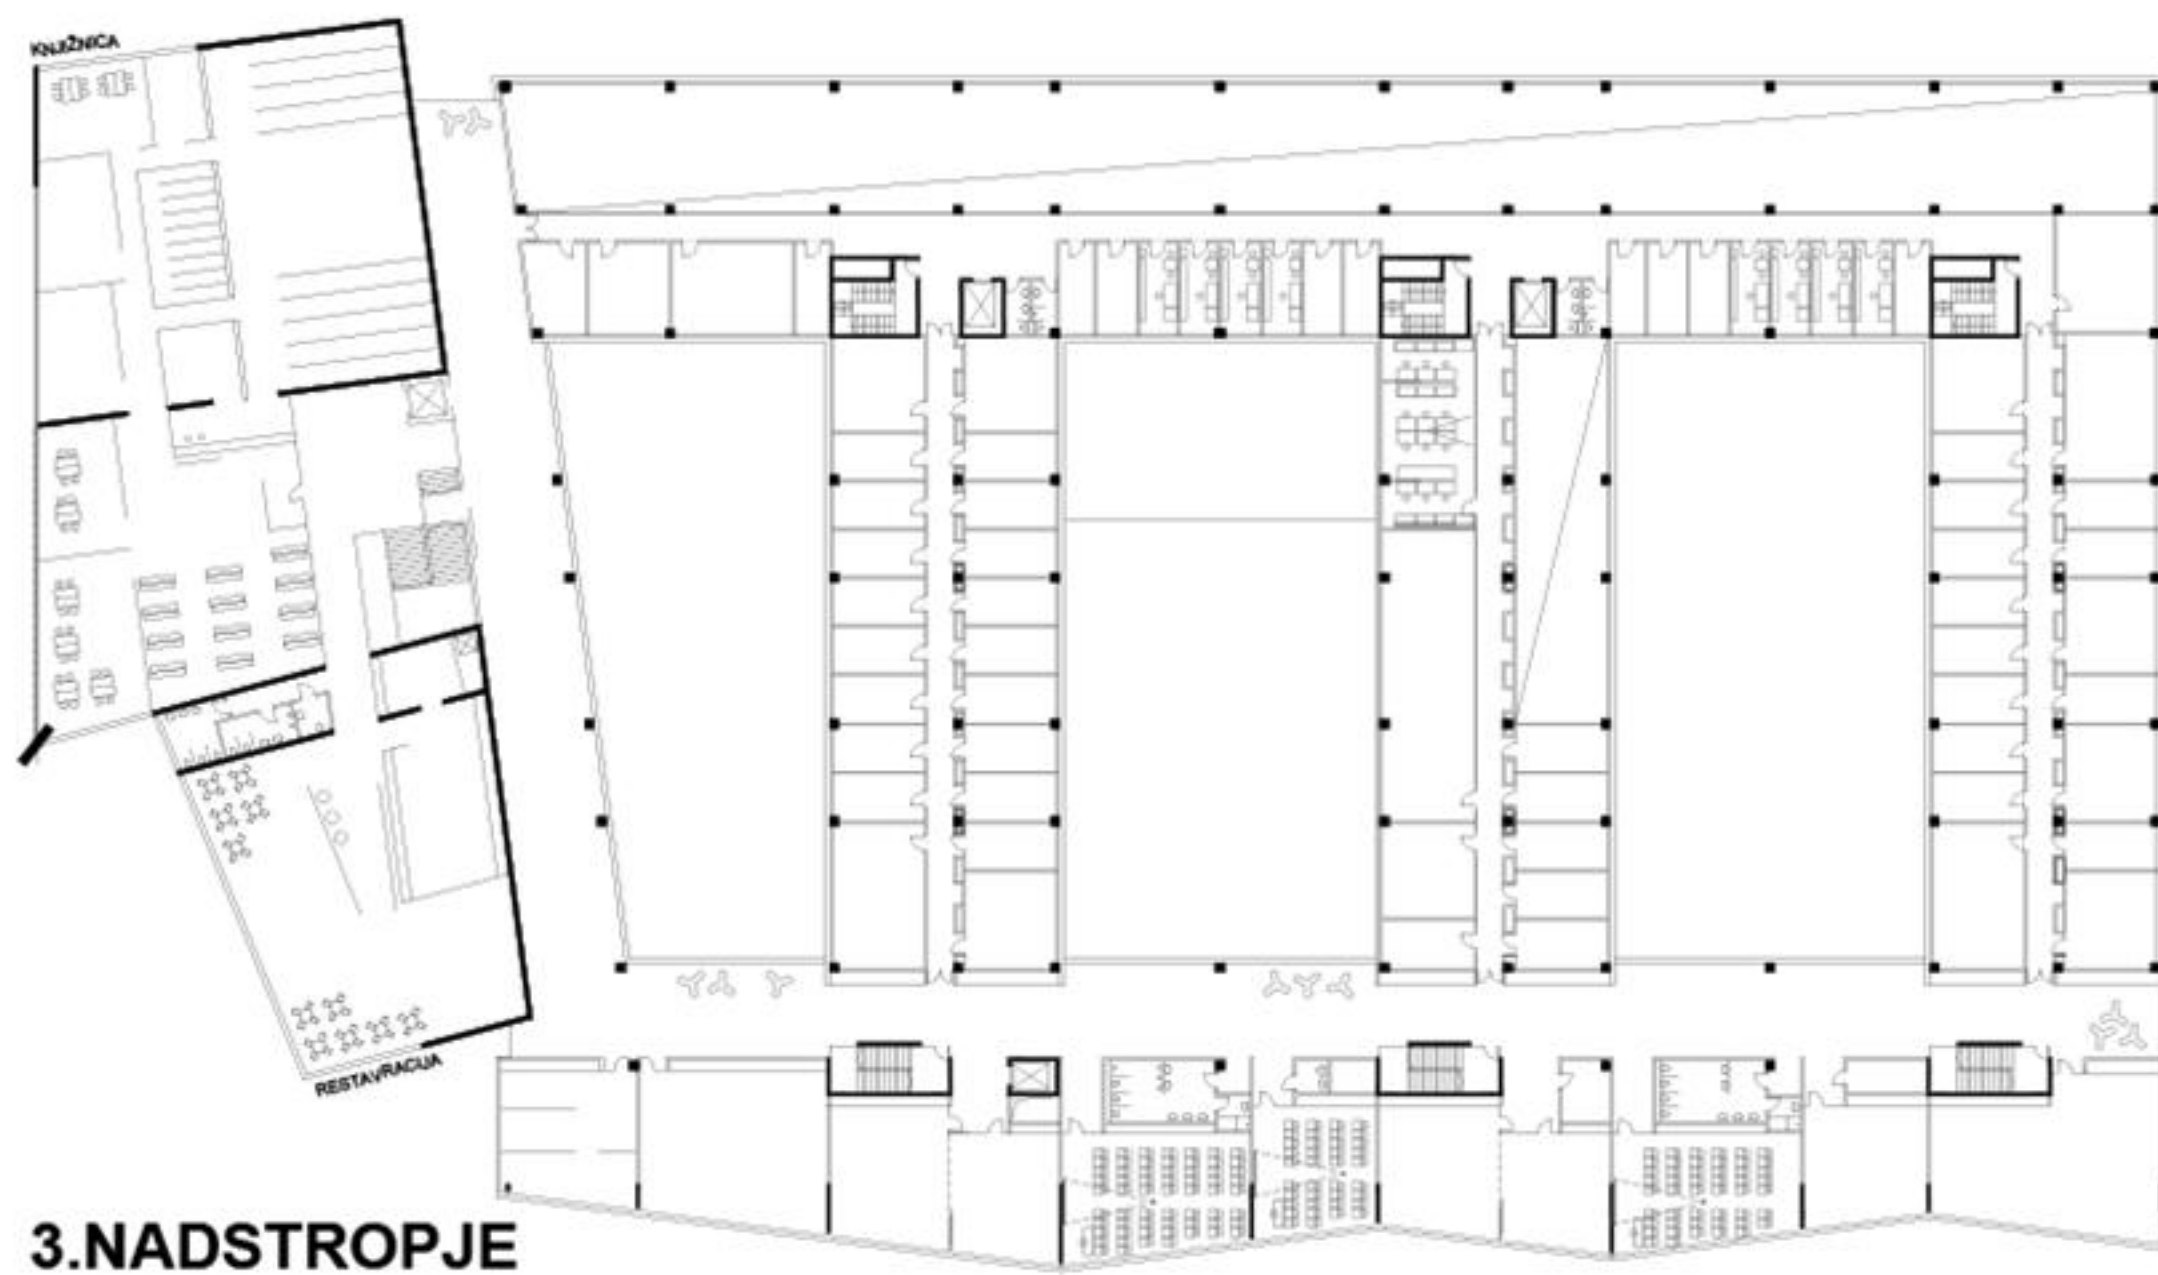

3.NADSTROPJE

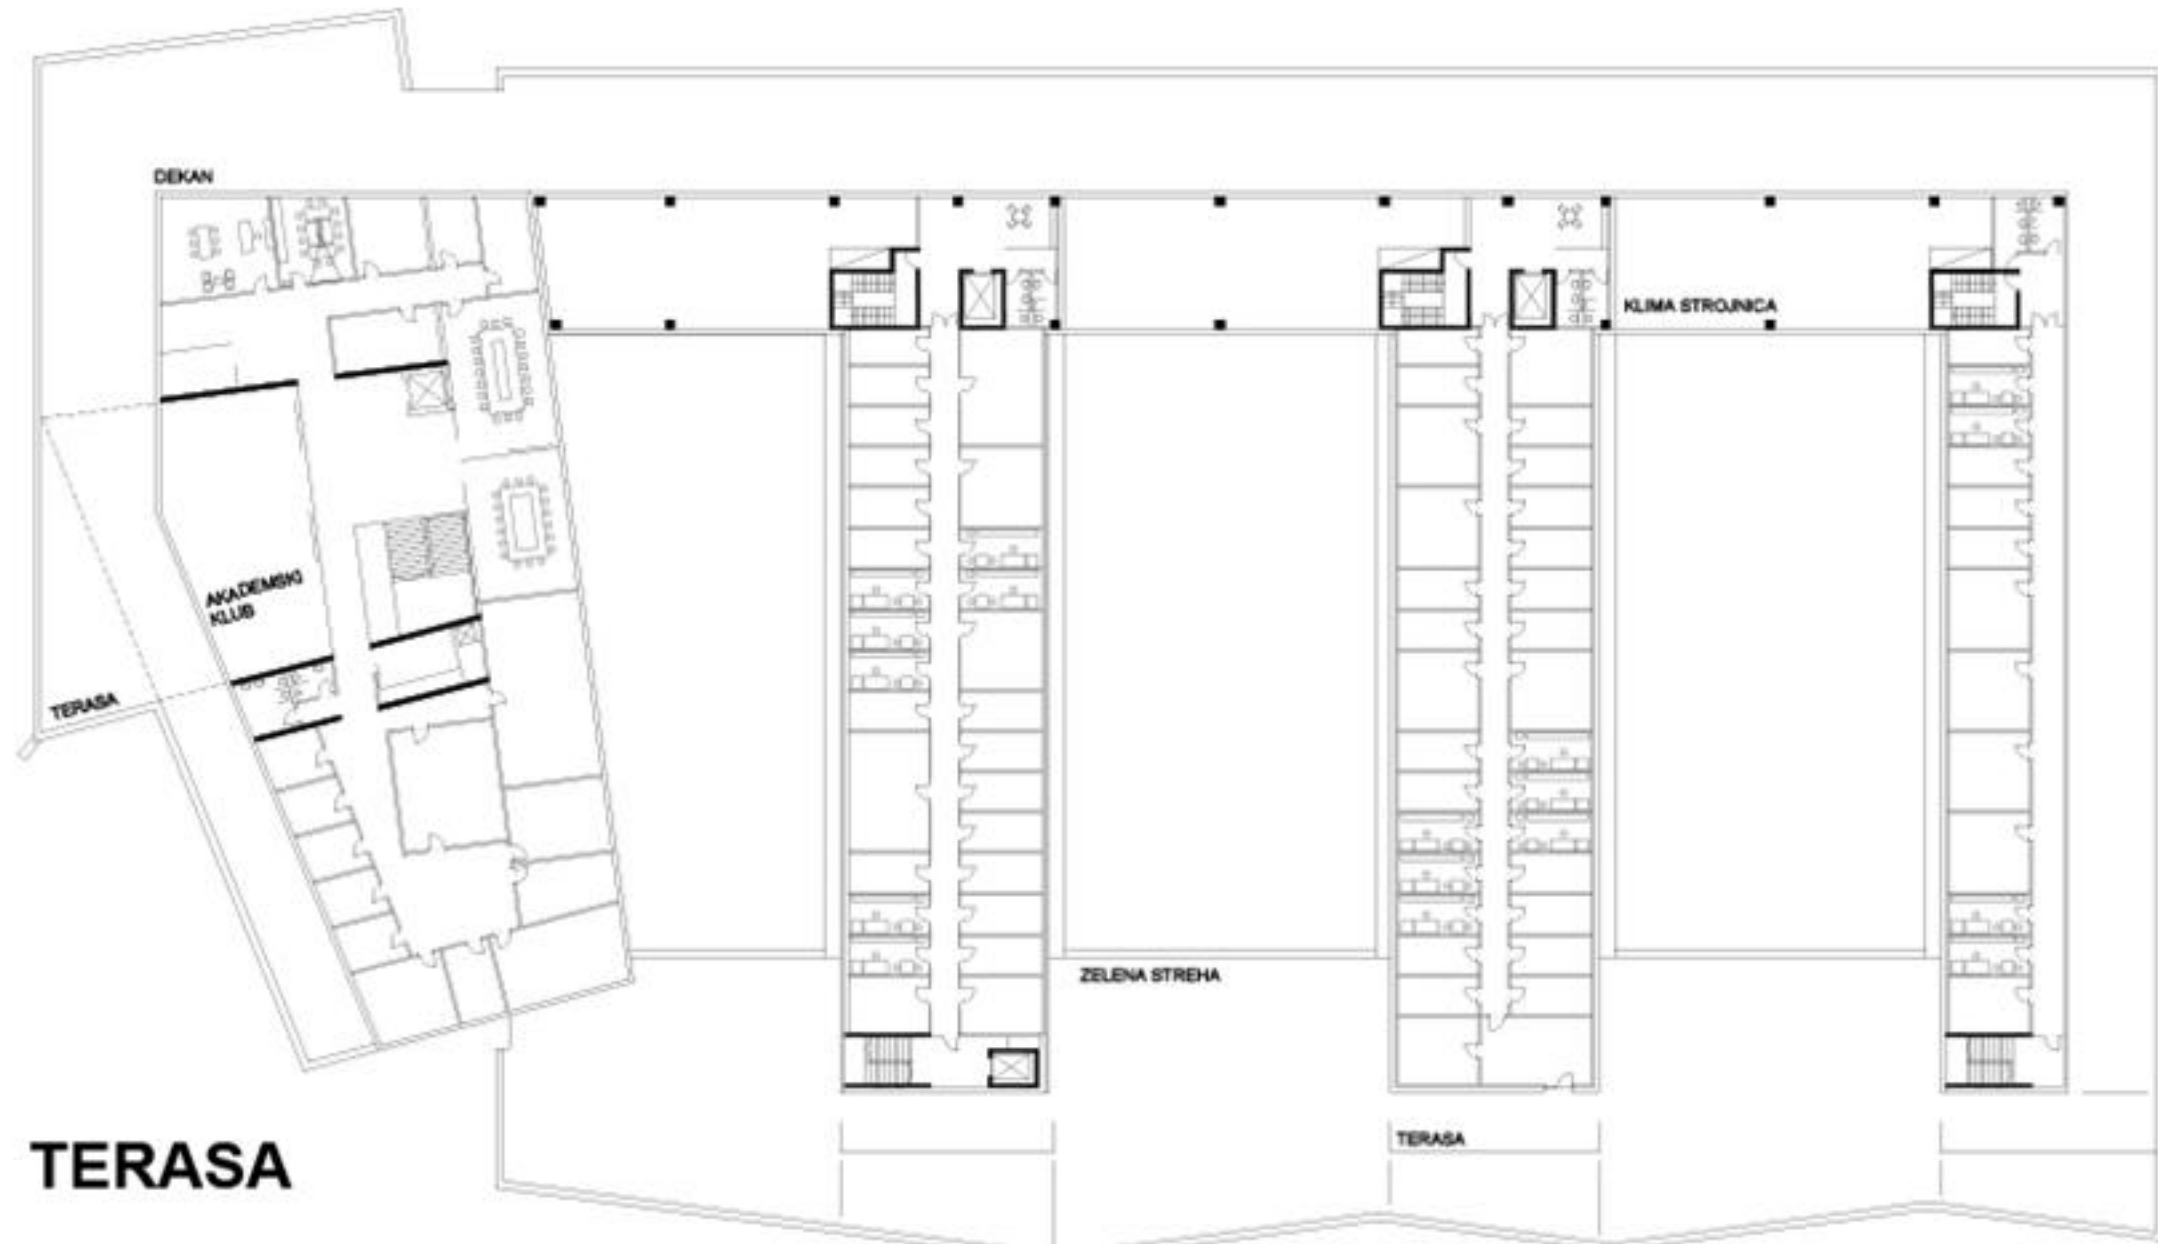

TERASA