







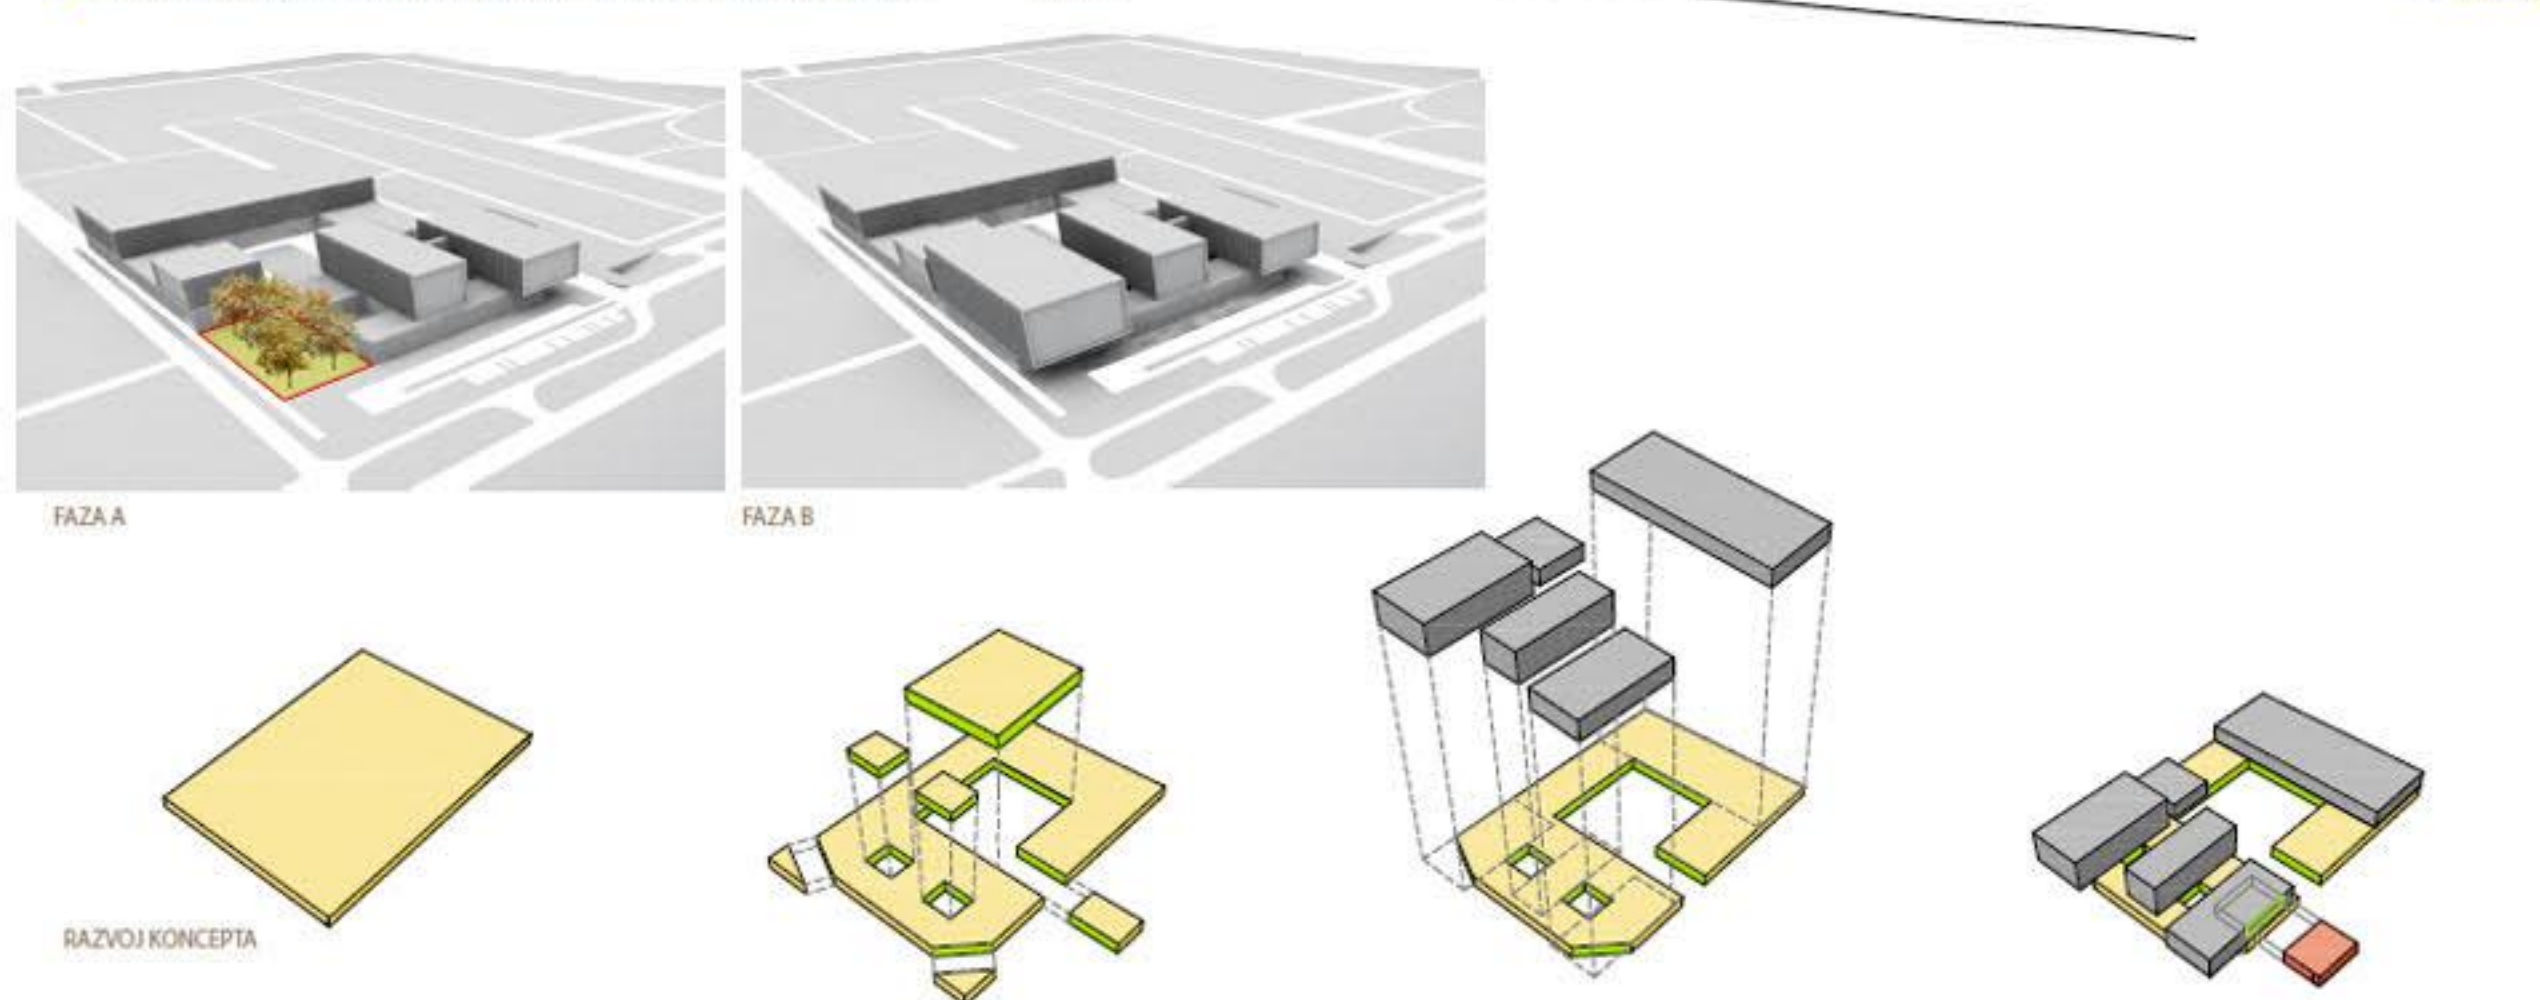


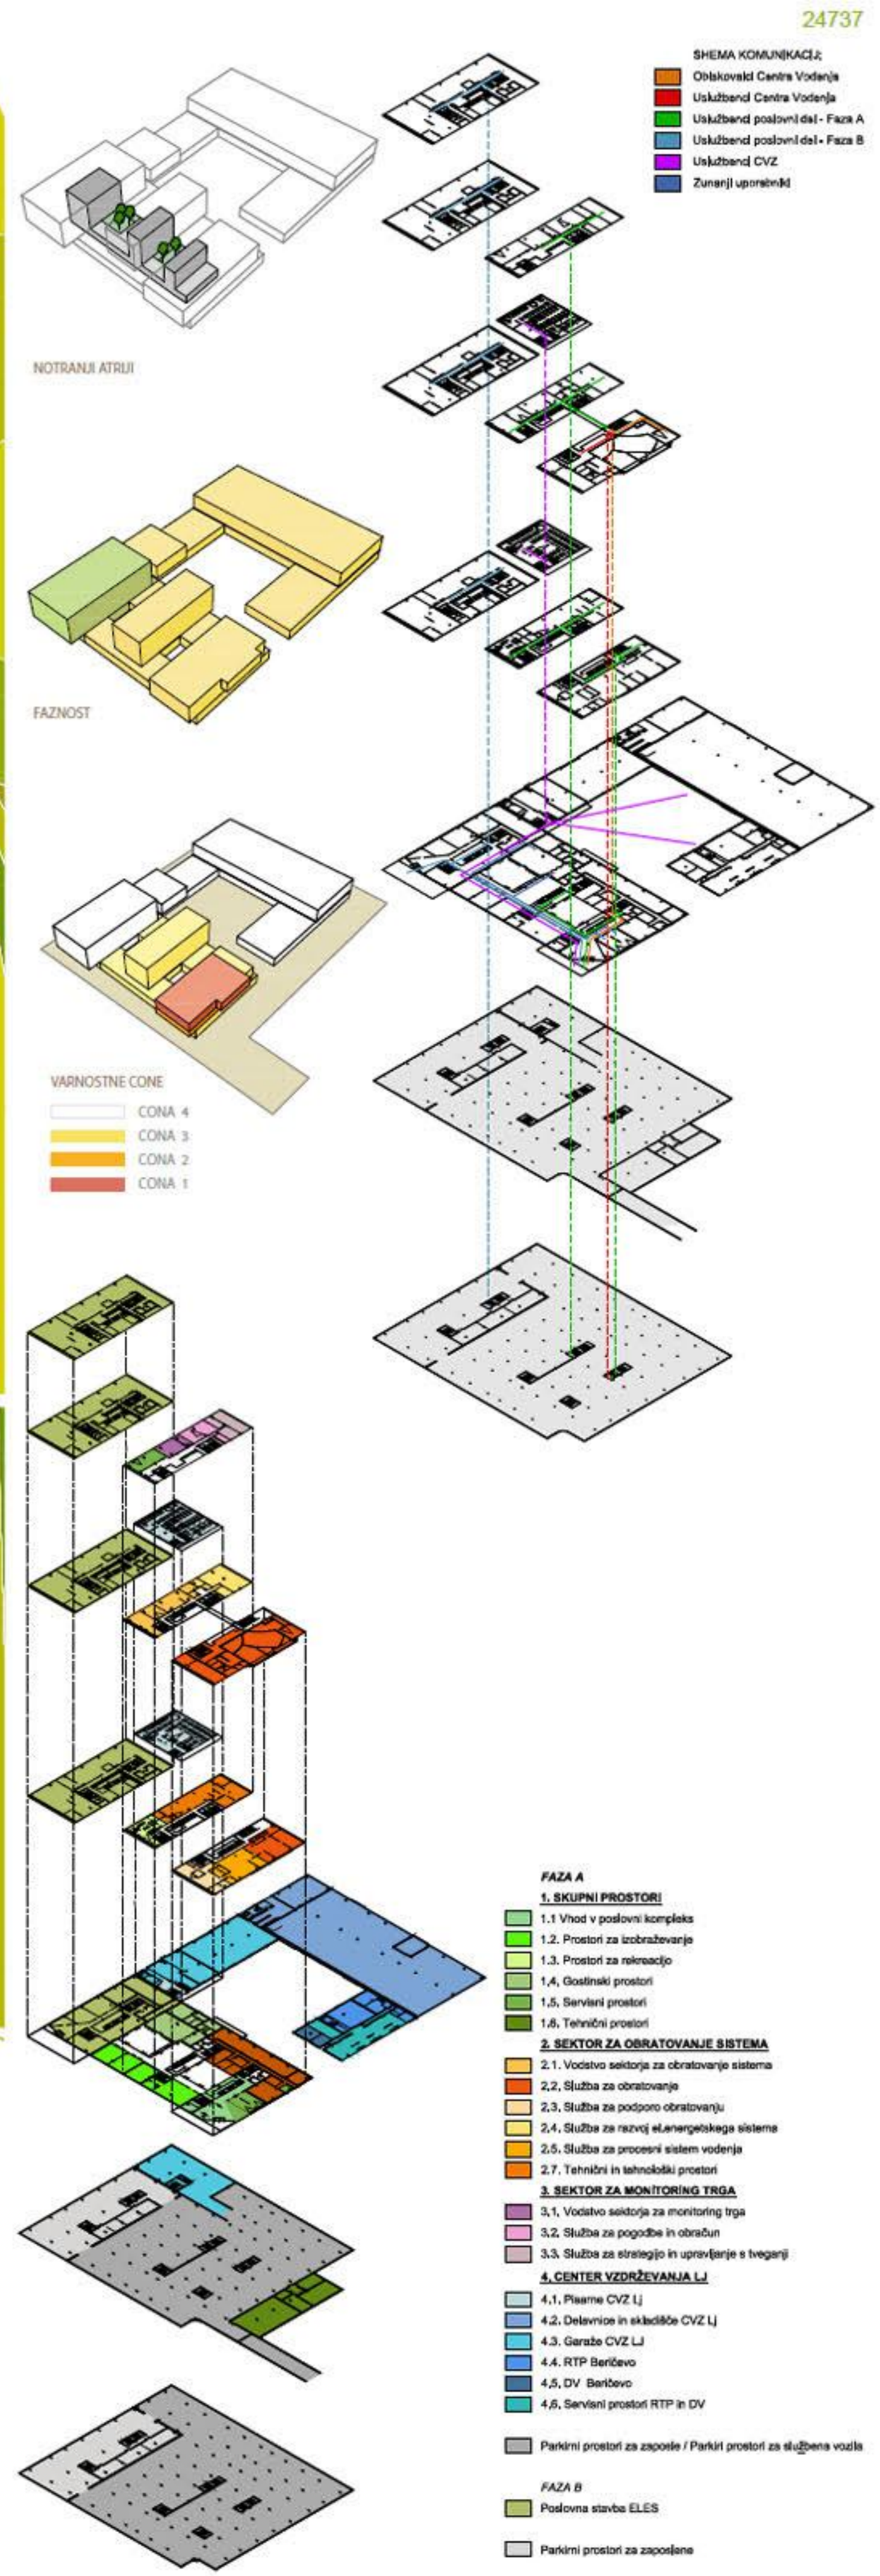


VZHDNA FASADA M 1:200

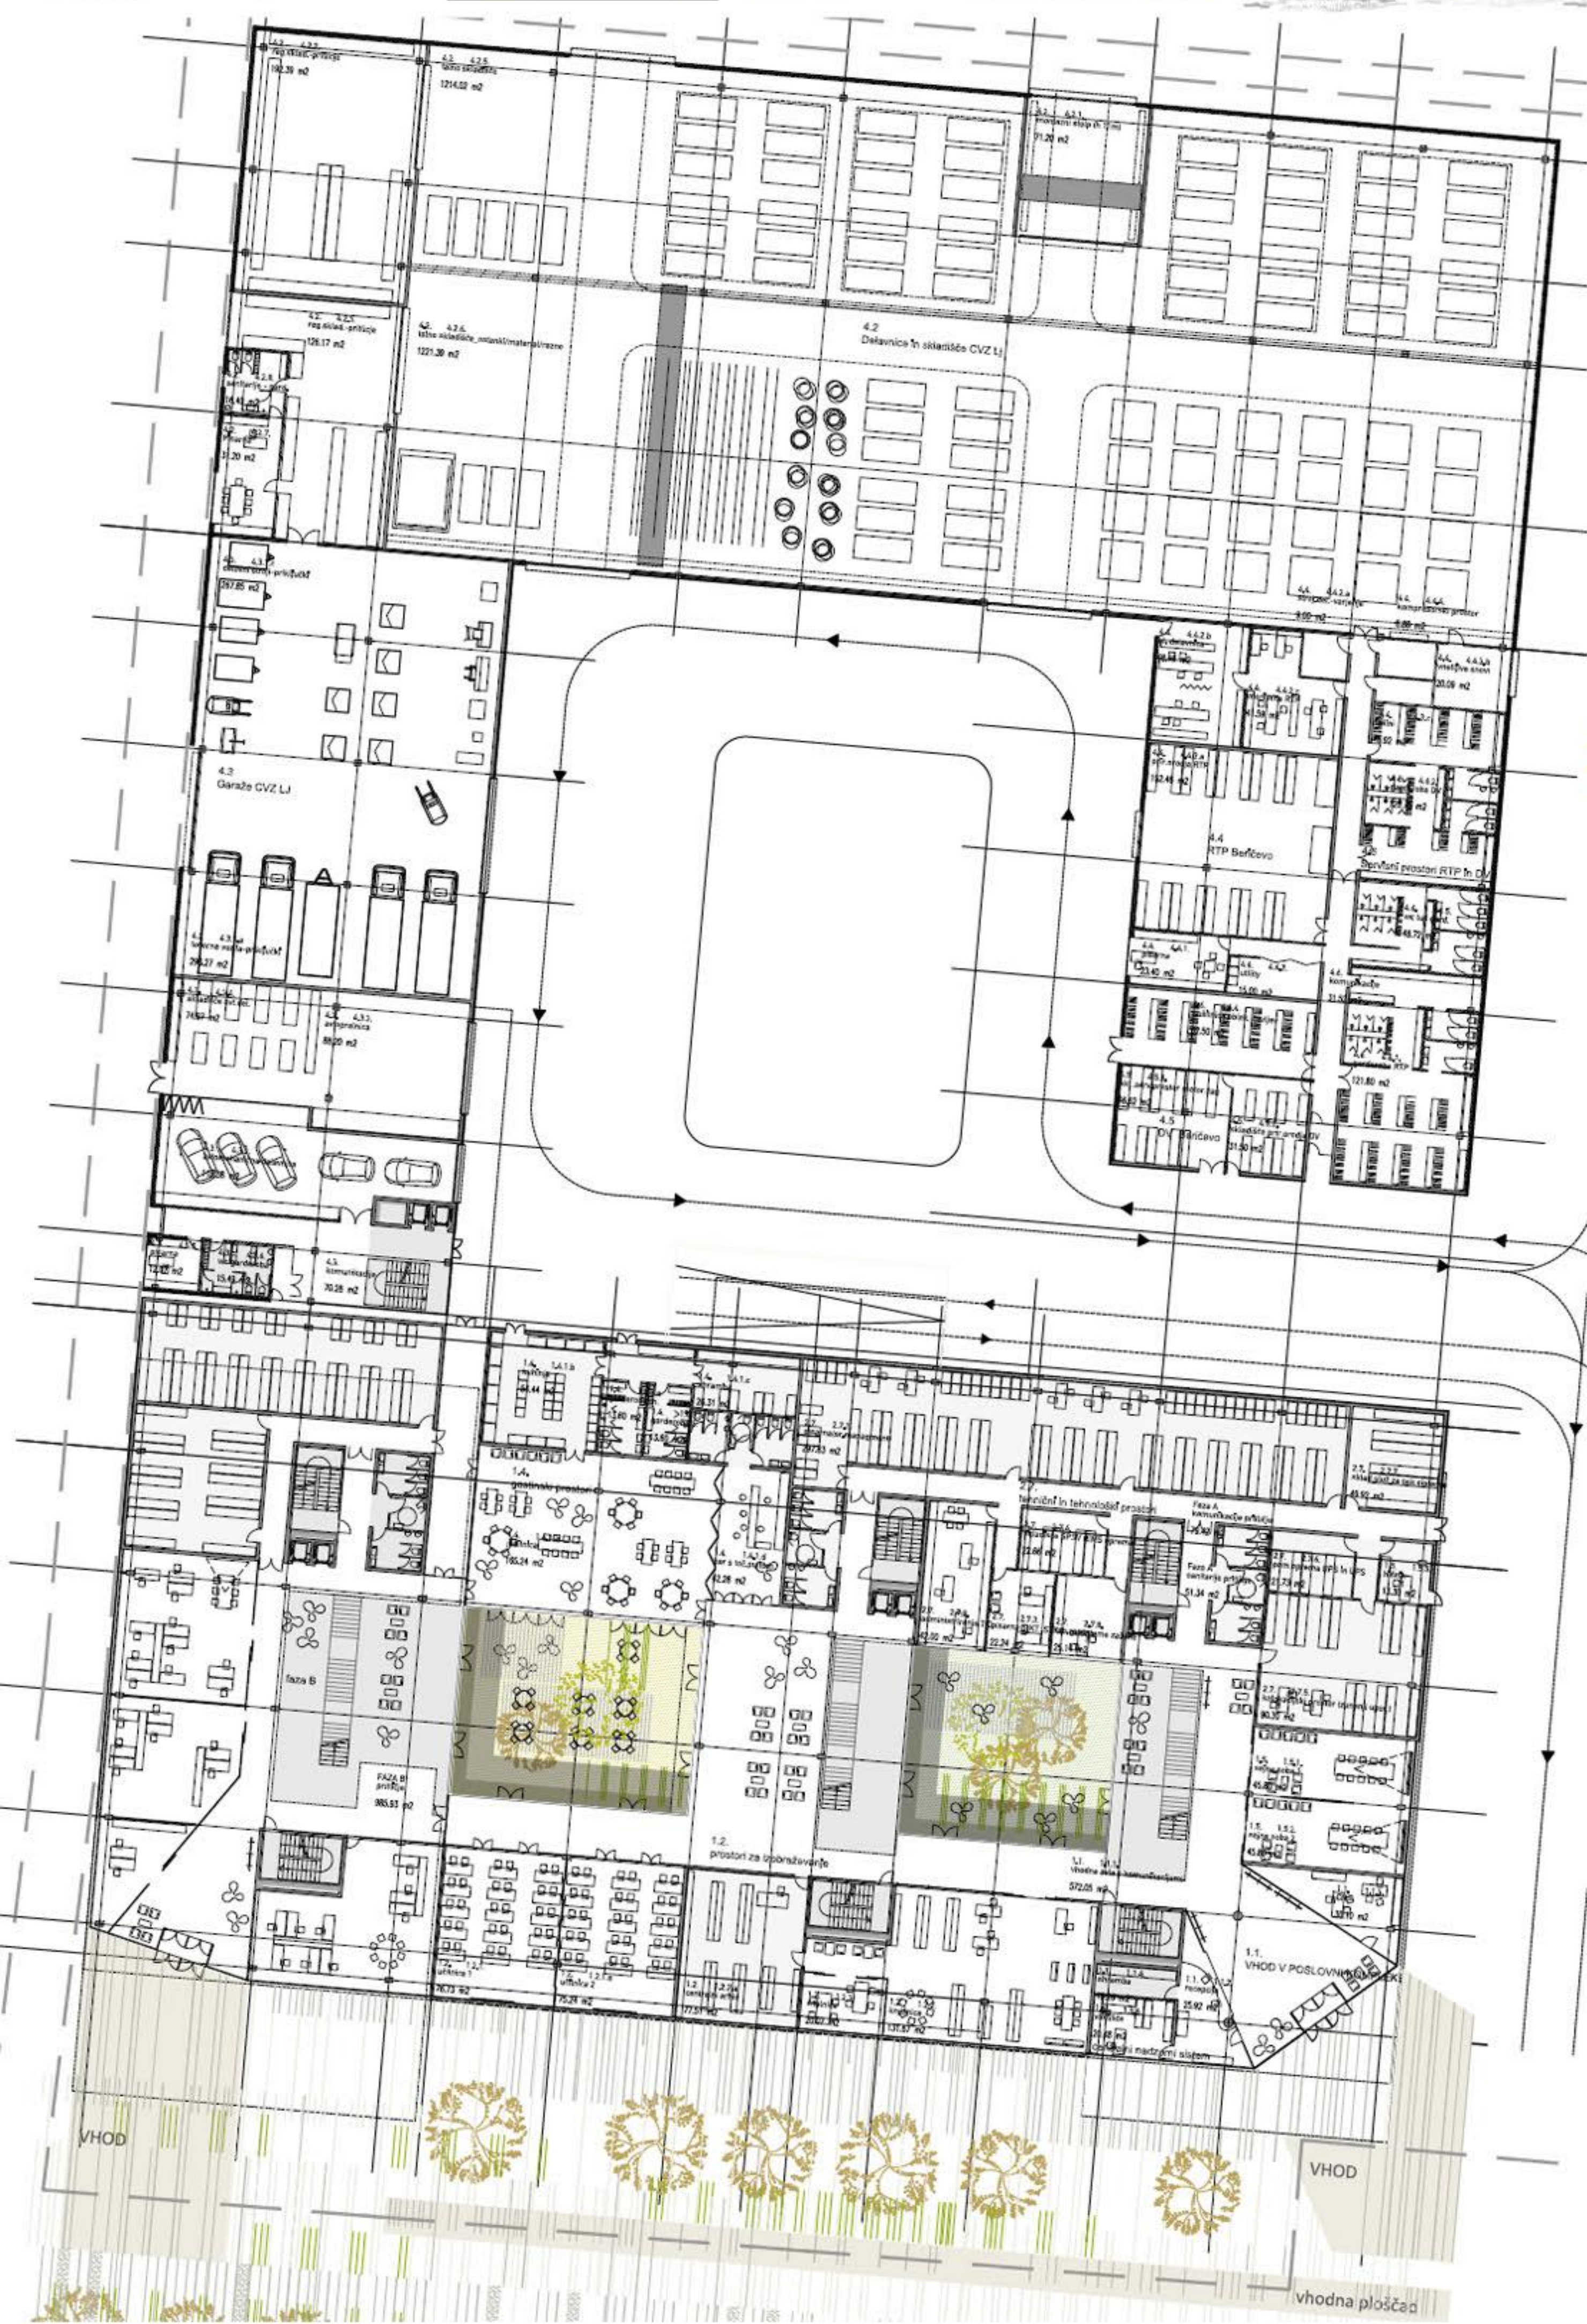

TLORIS PRILIKA M 1:200

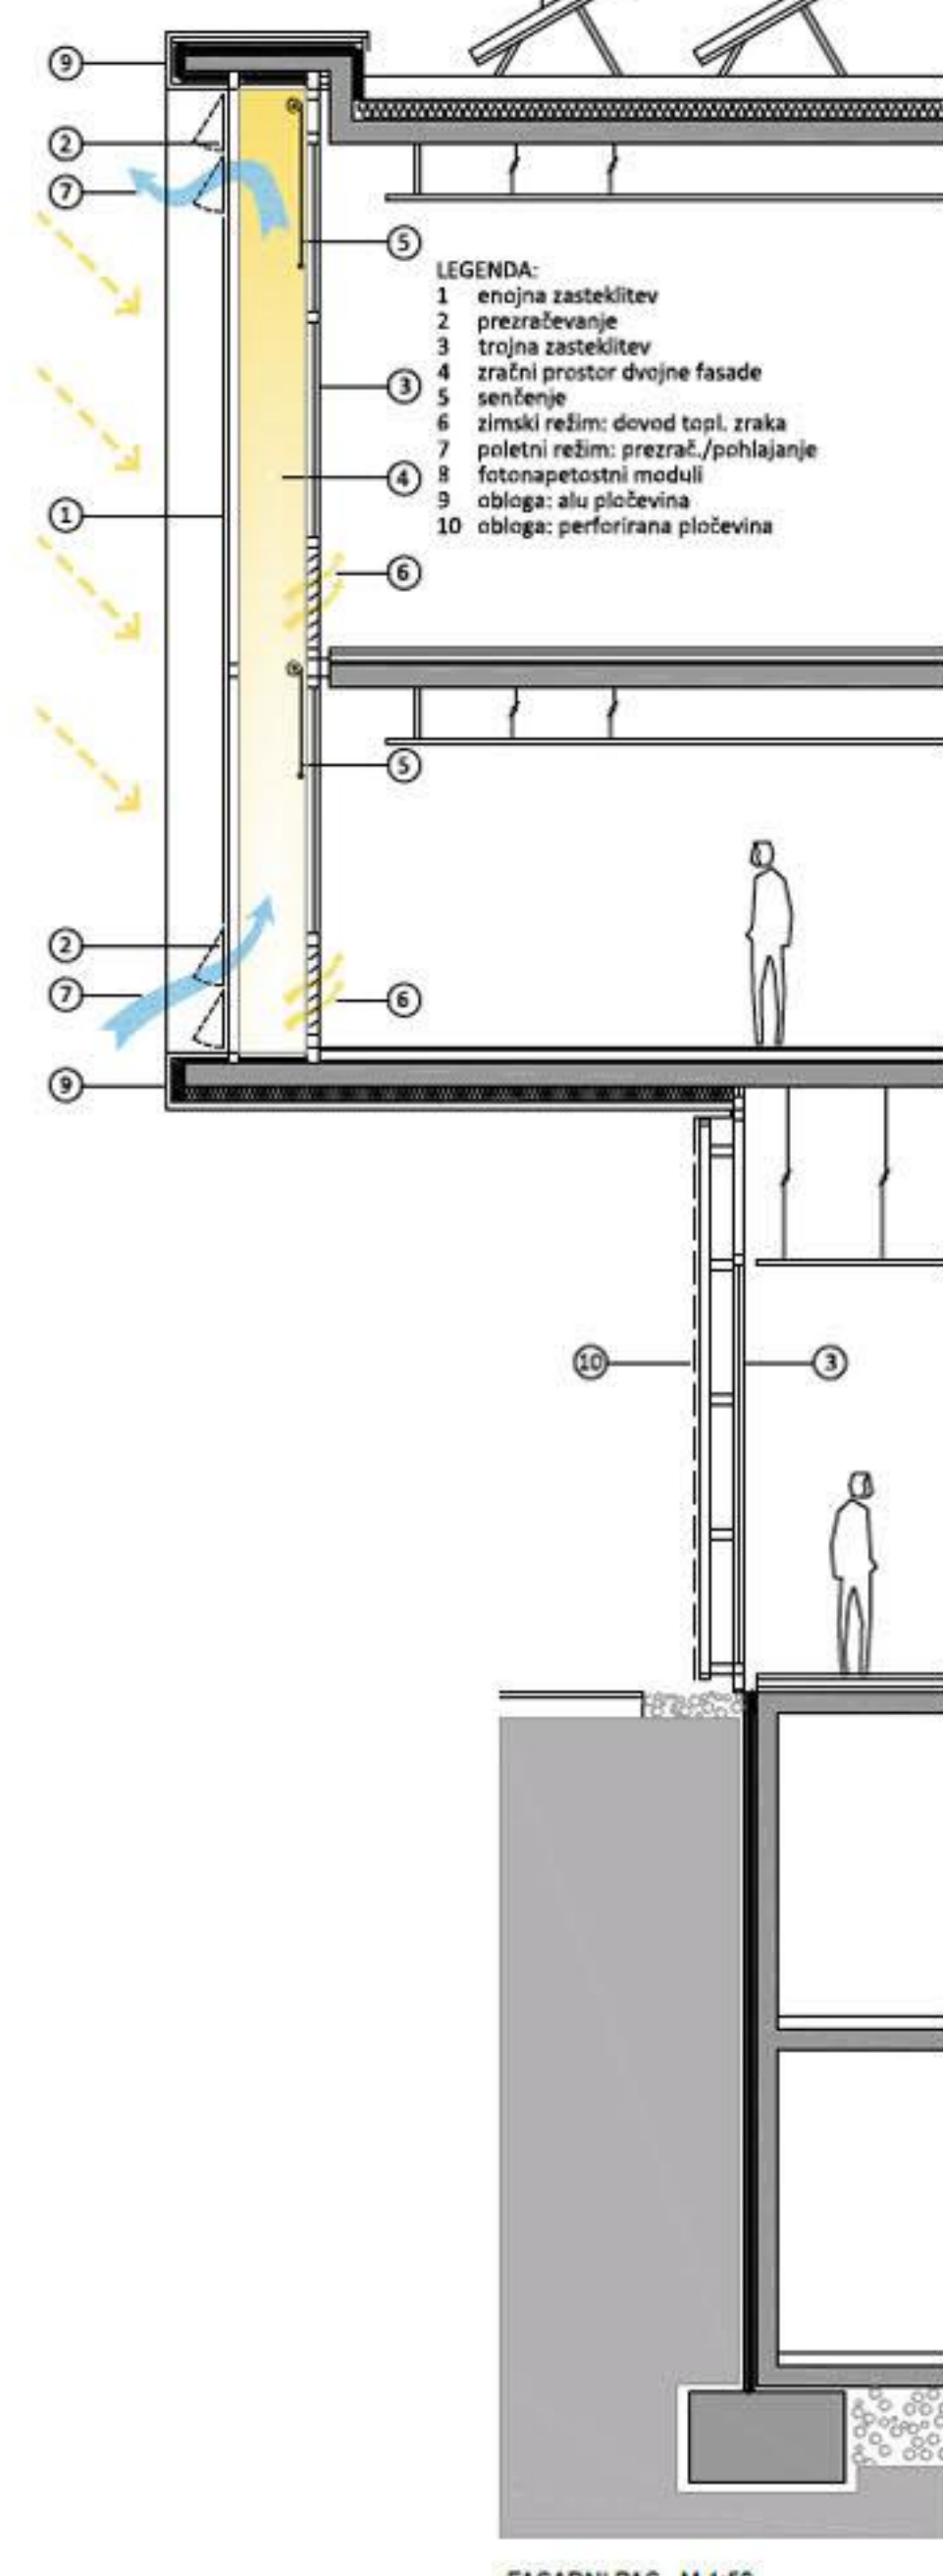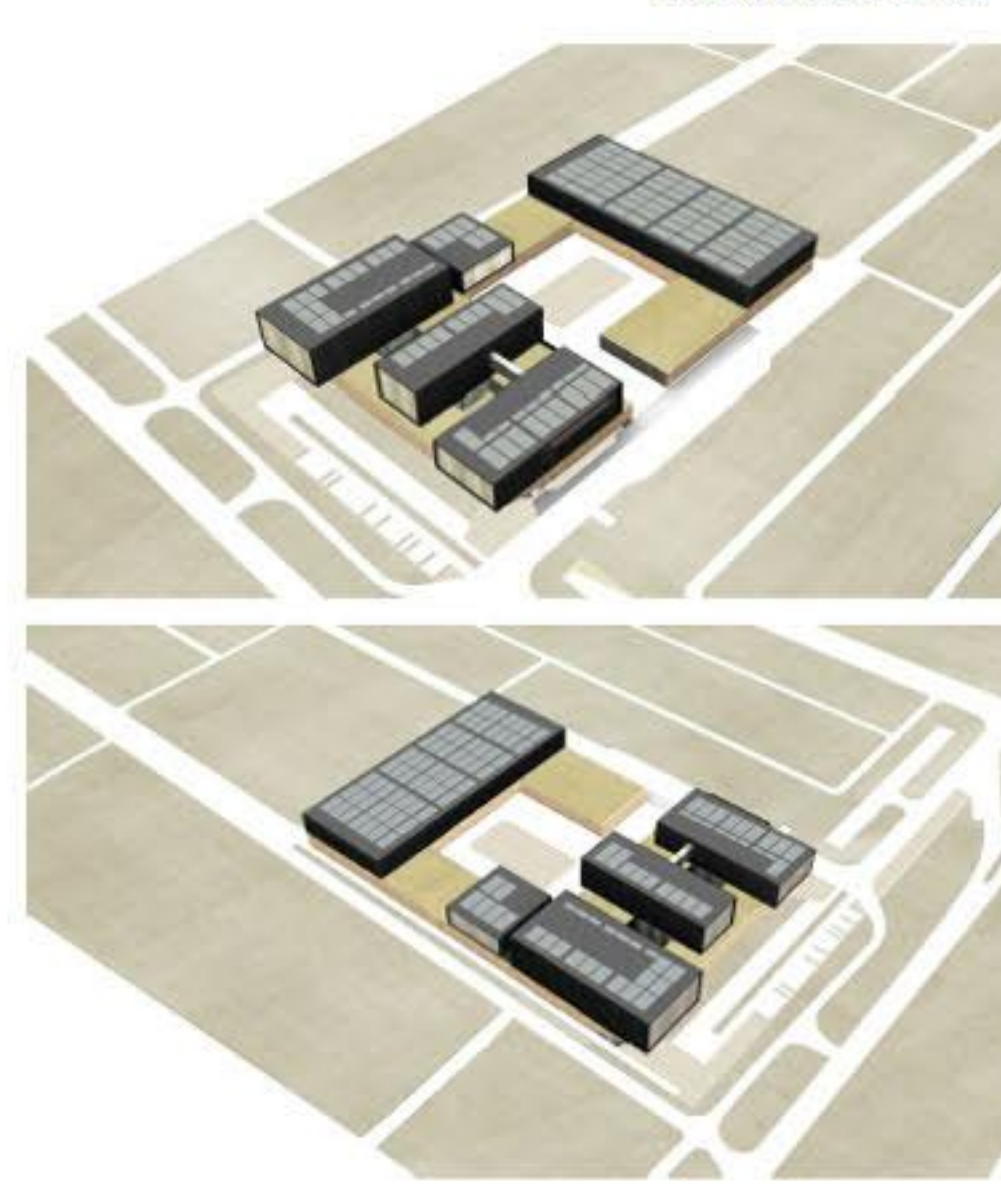

FASADNI PAS M 1:50

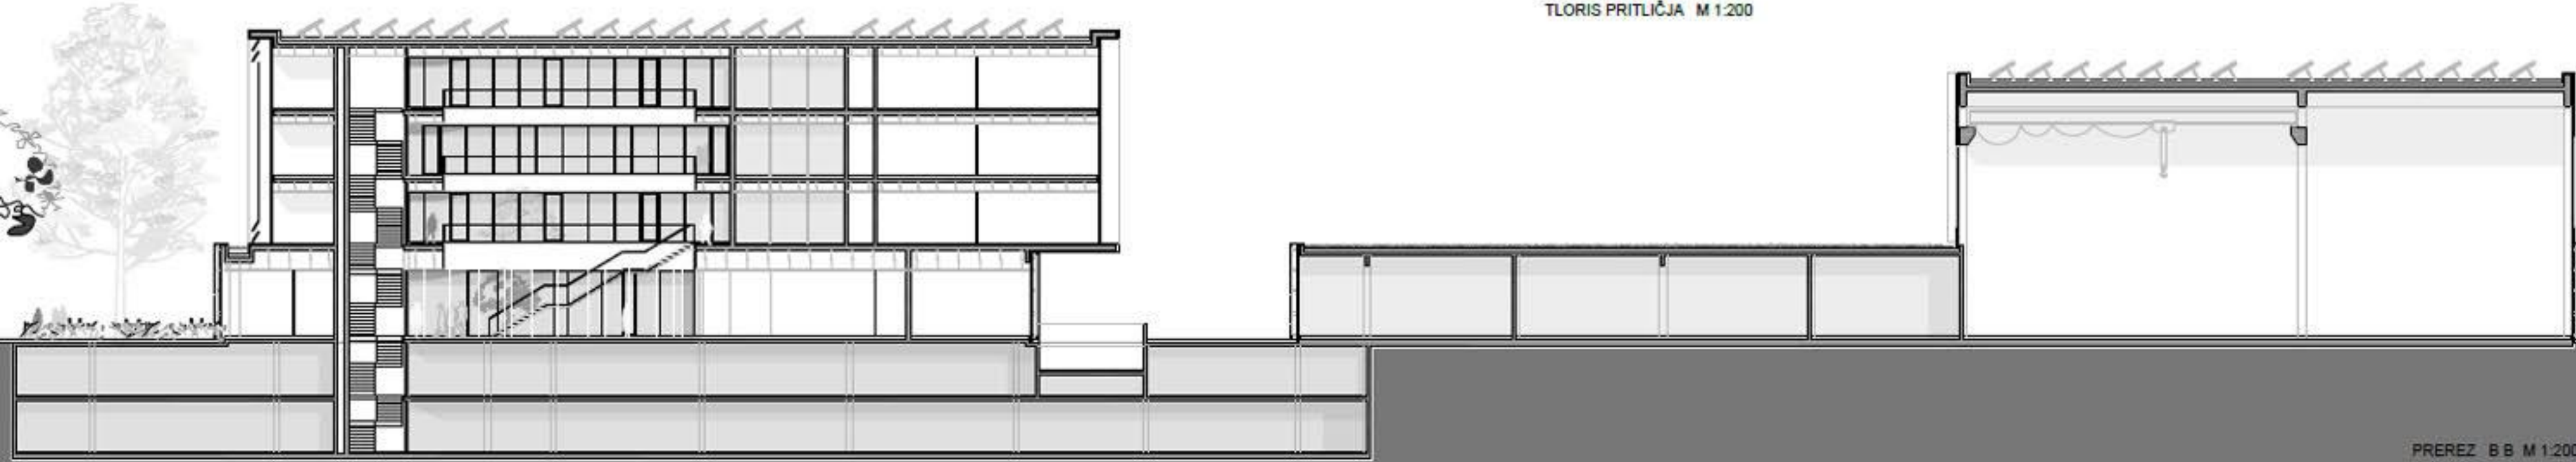

PREREZ 6 B M 1:200










2. NADSTROPJE M 1:200


3. NADSTROPJE M 1:200




PREREZAA M 1:200

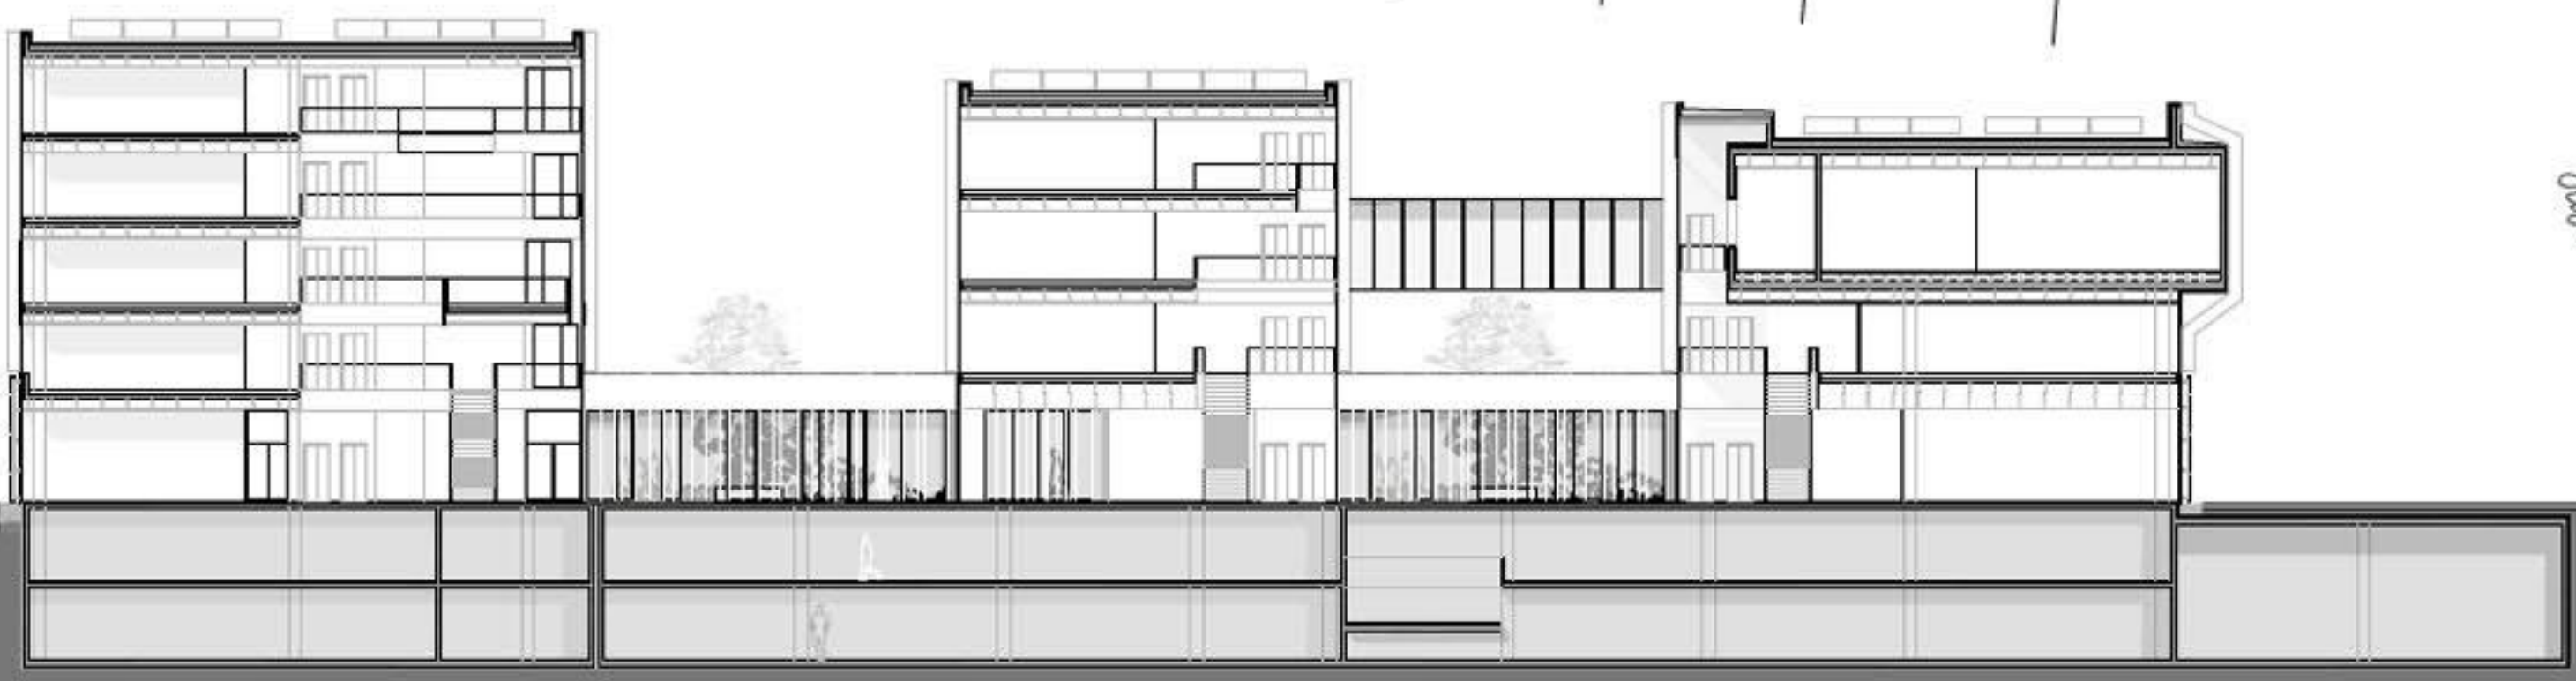



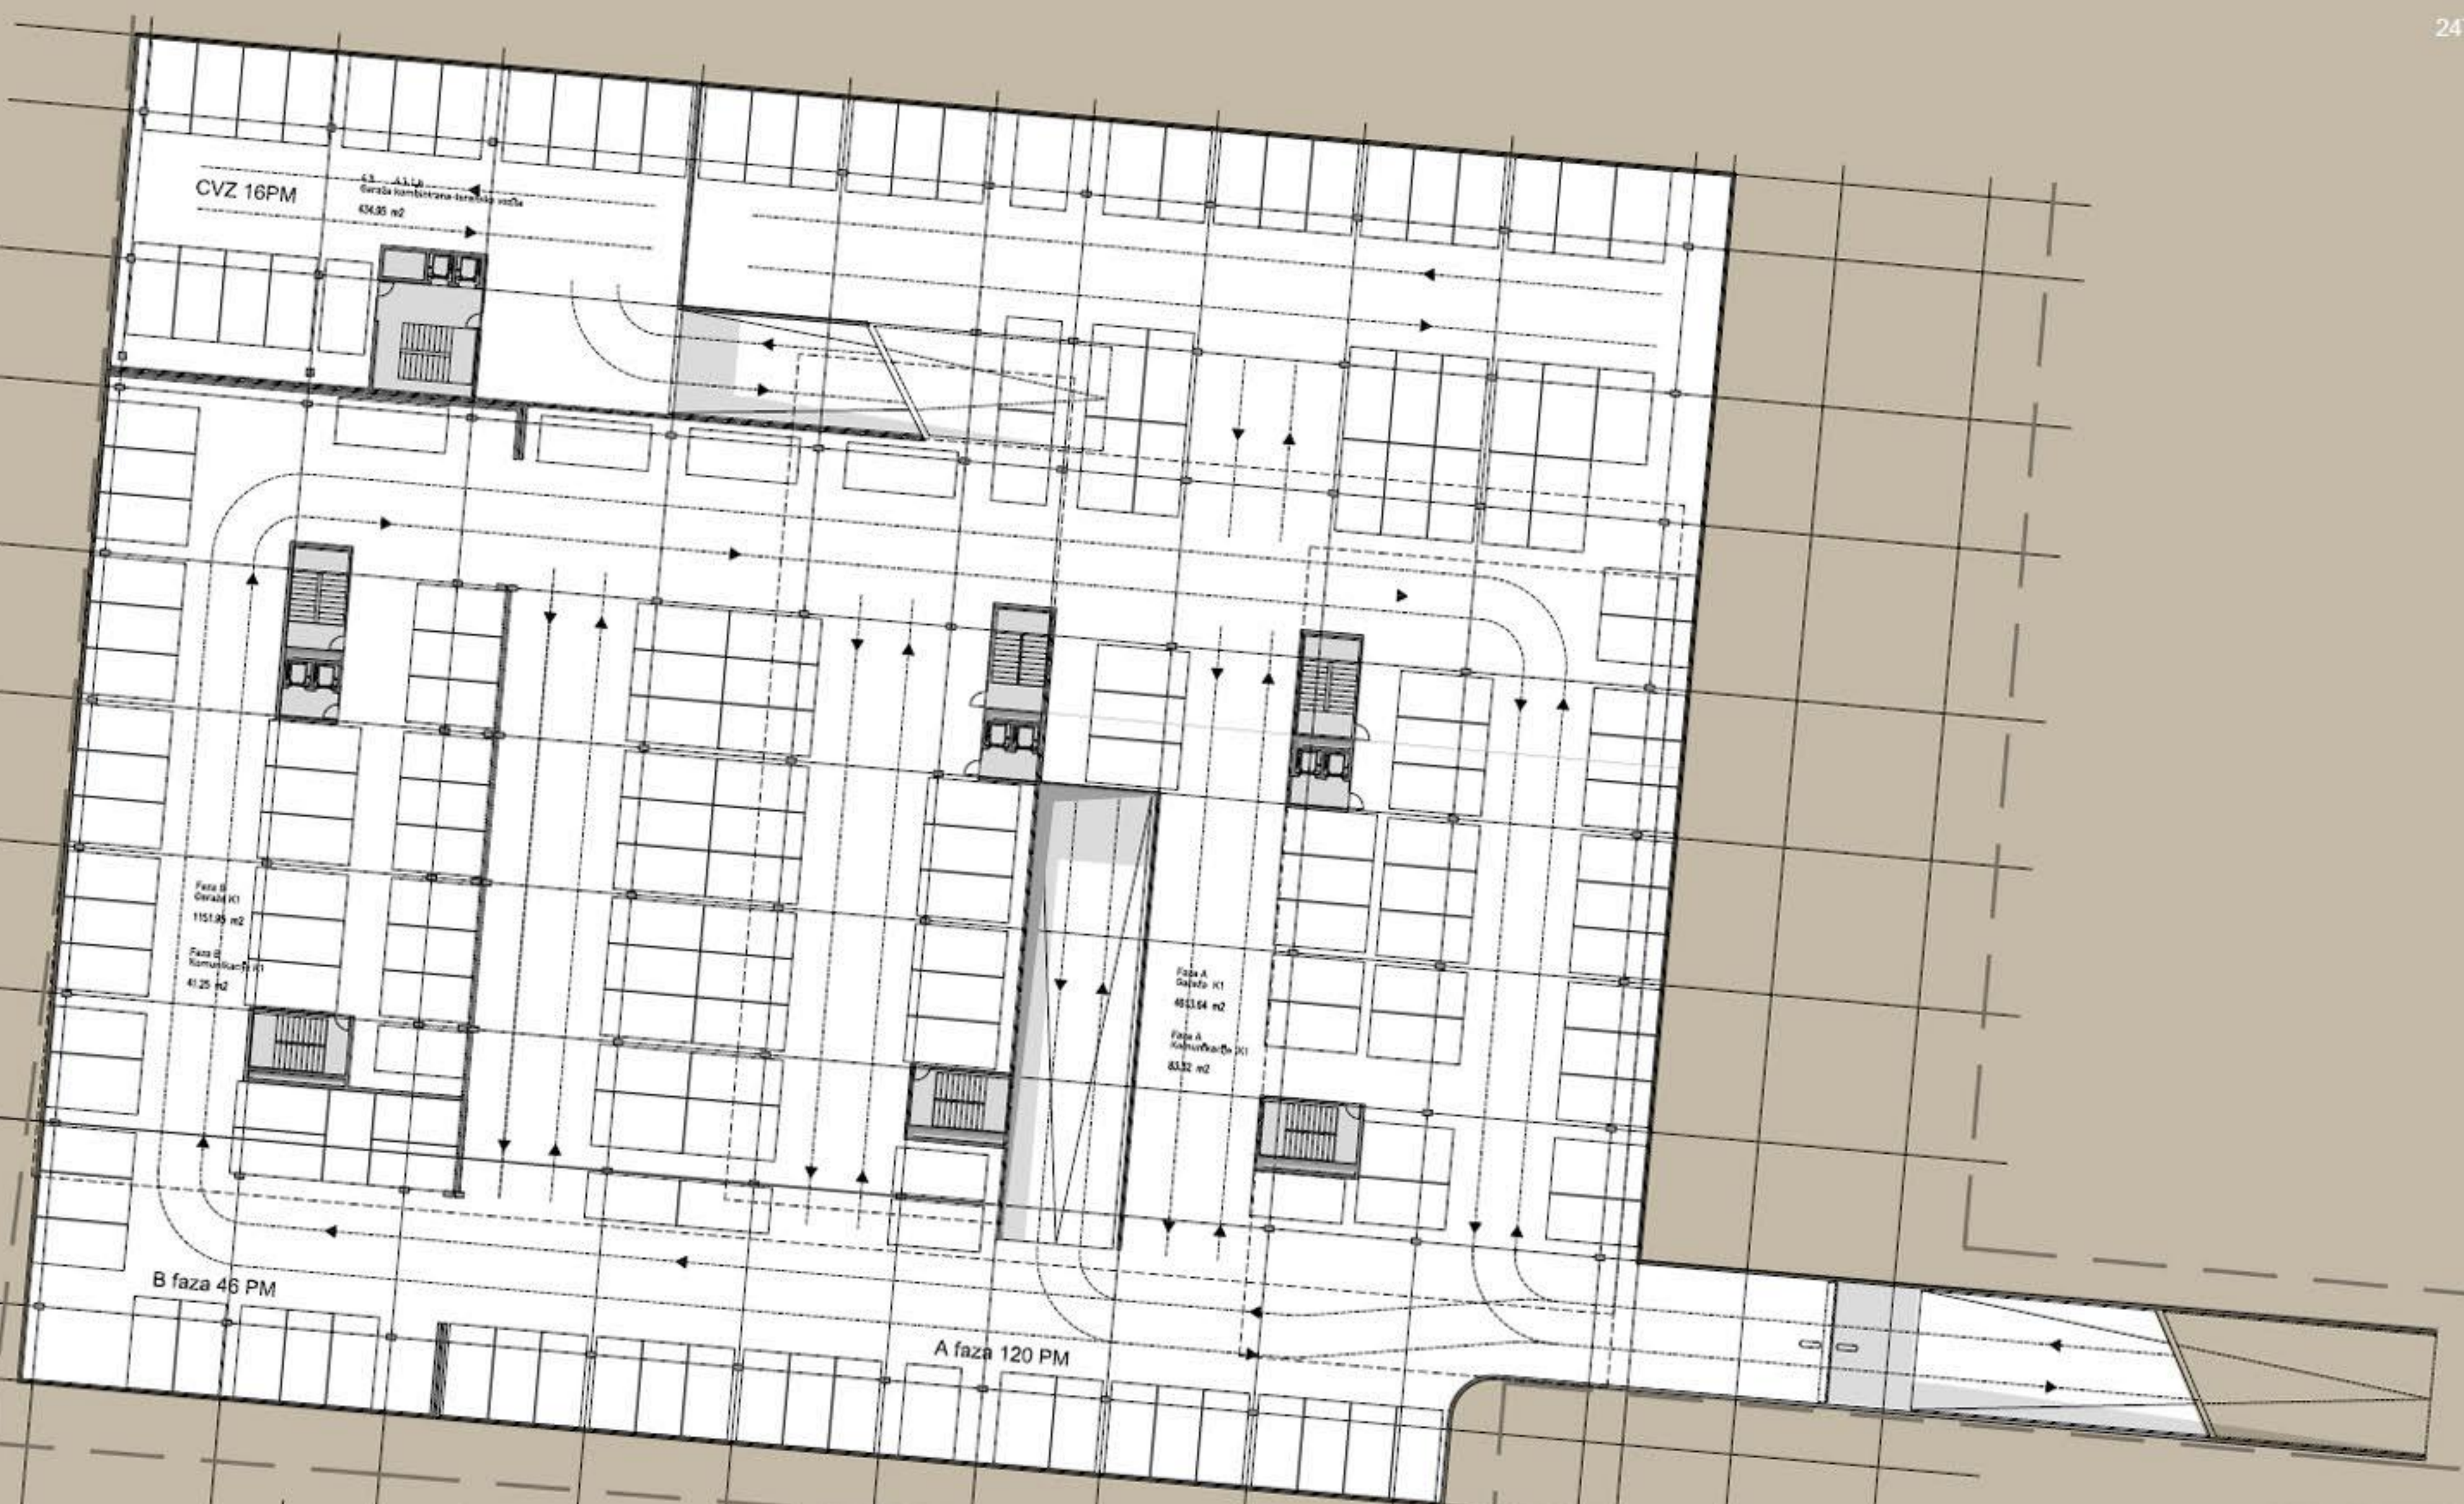

TLORIS KLETI 1 M 1:200

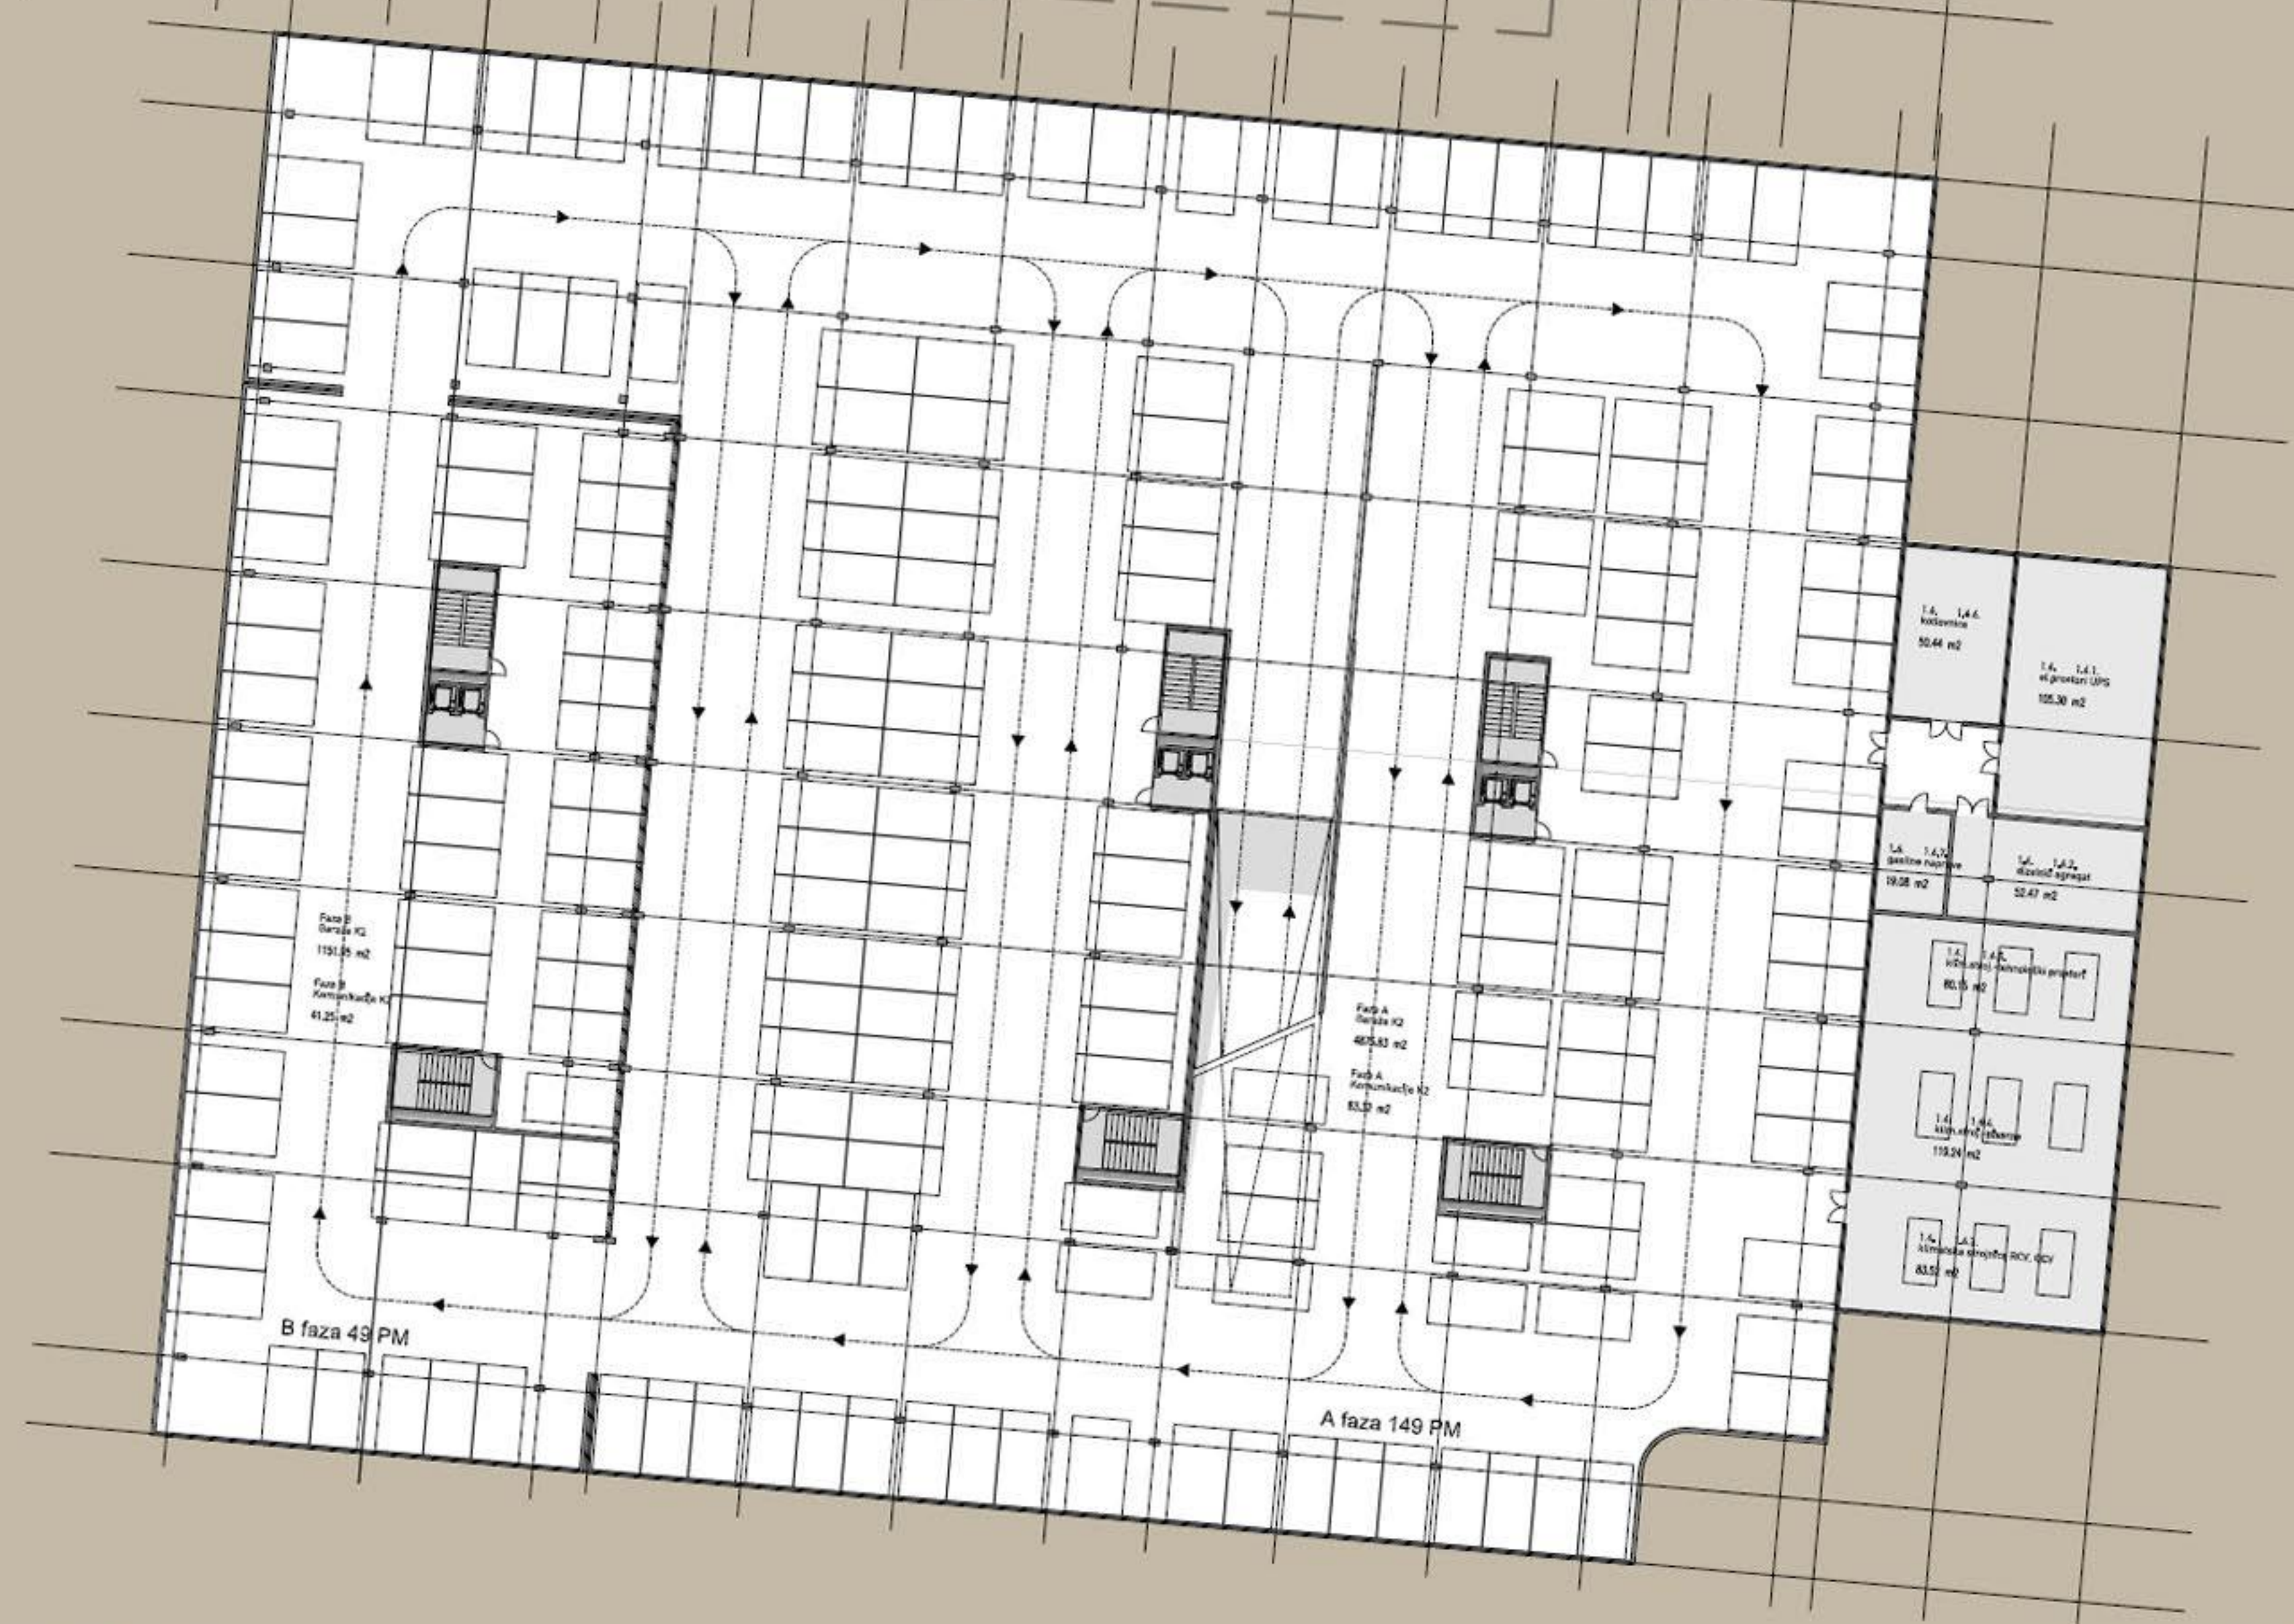

TLORIS KLETI 2 M 1:200



SEVERNA FASADA M 1:200



