




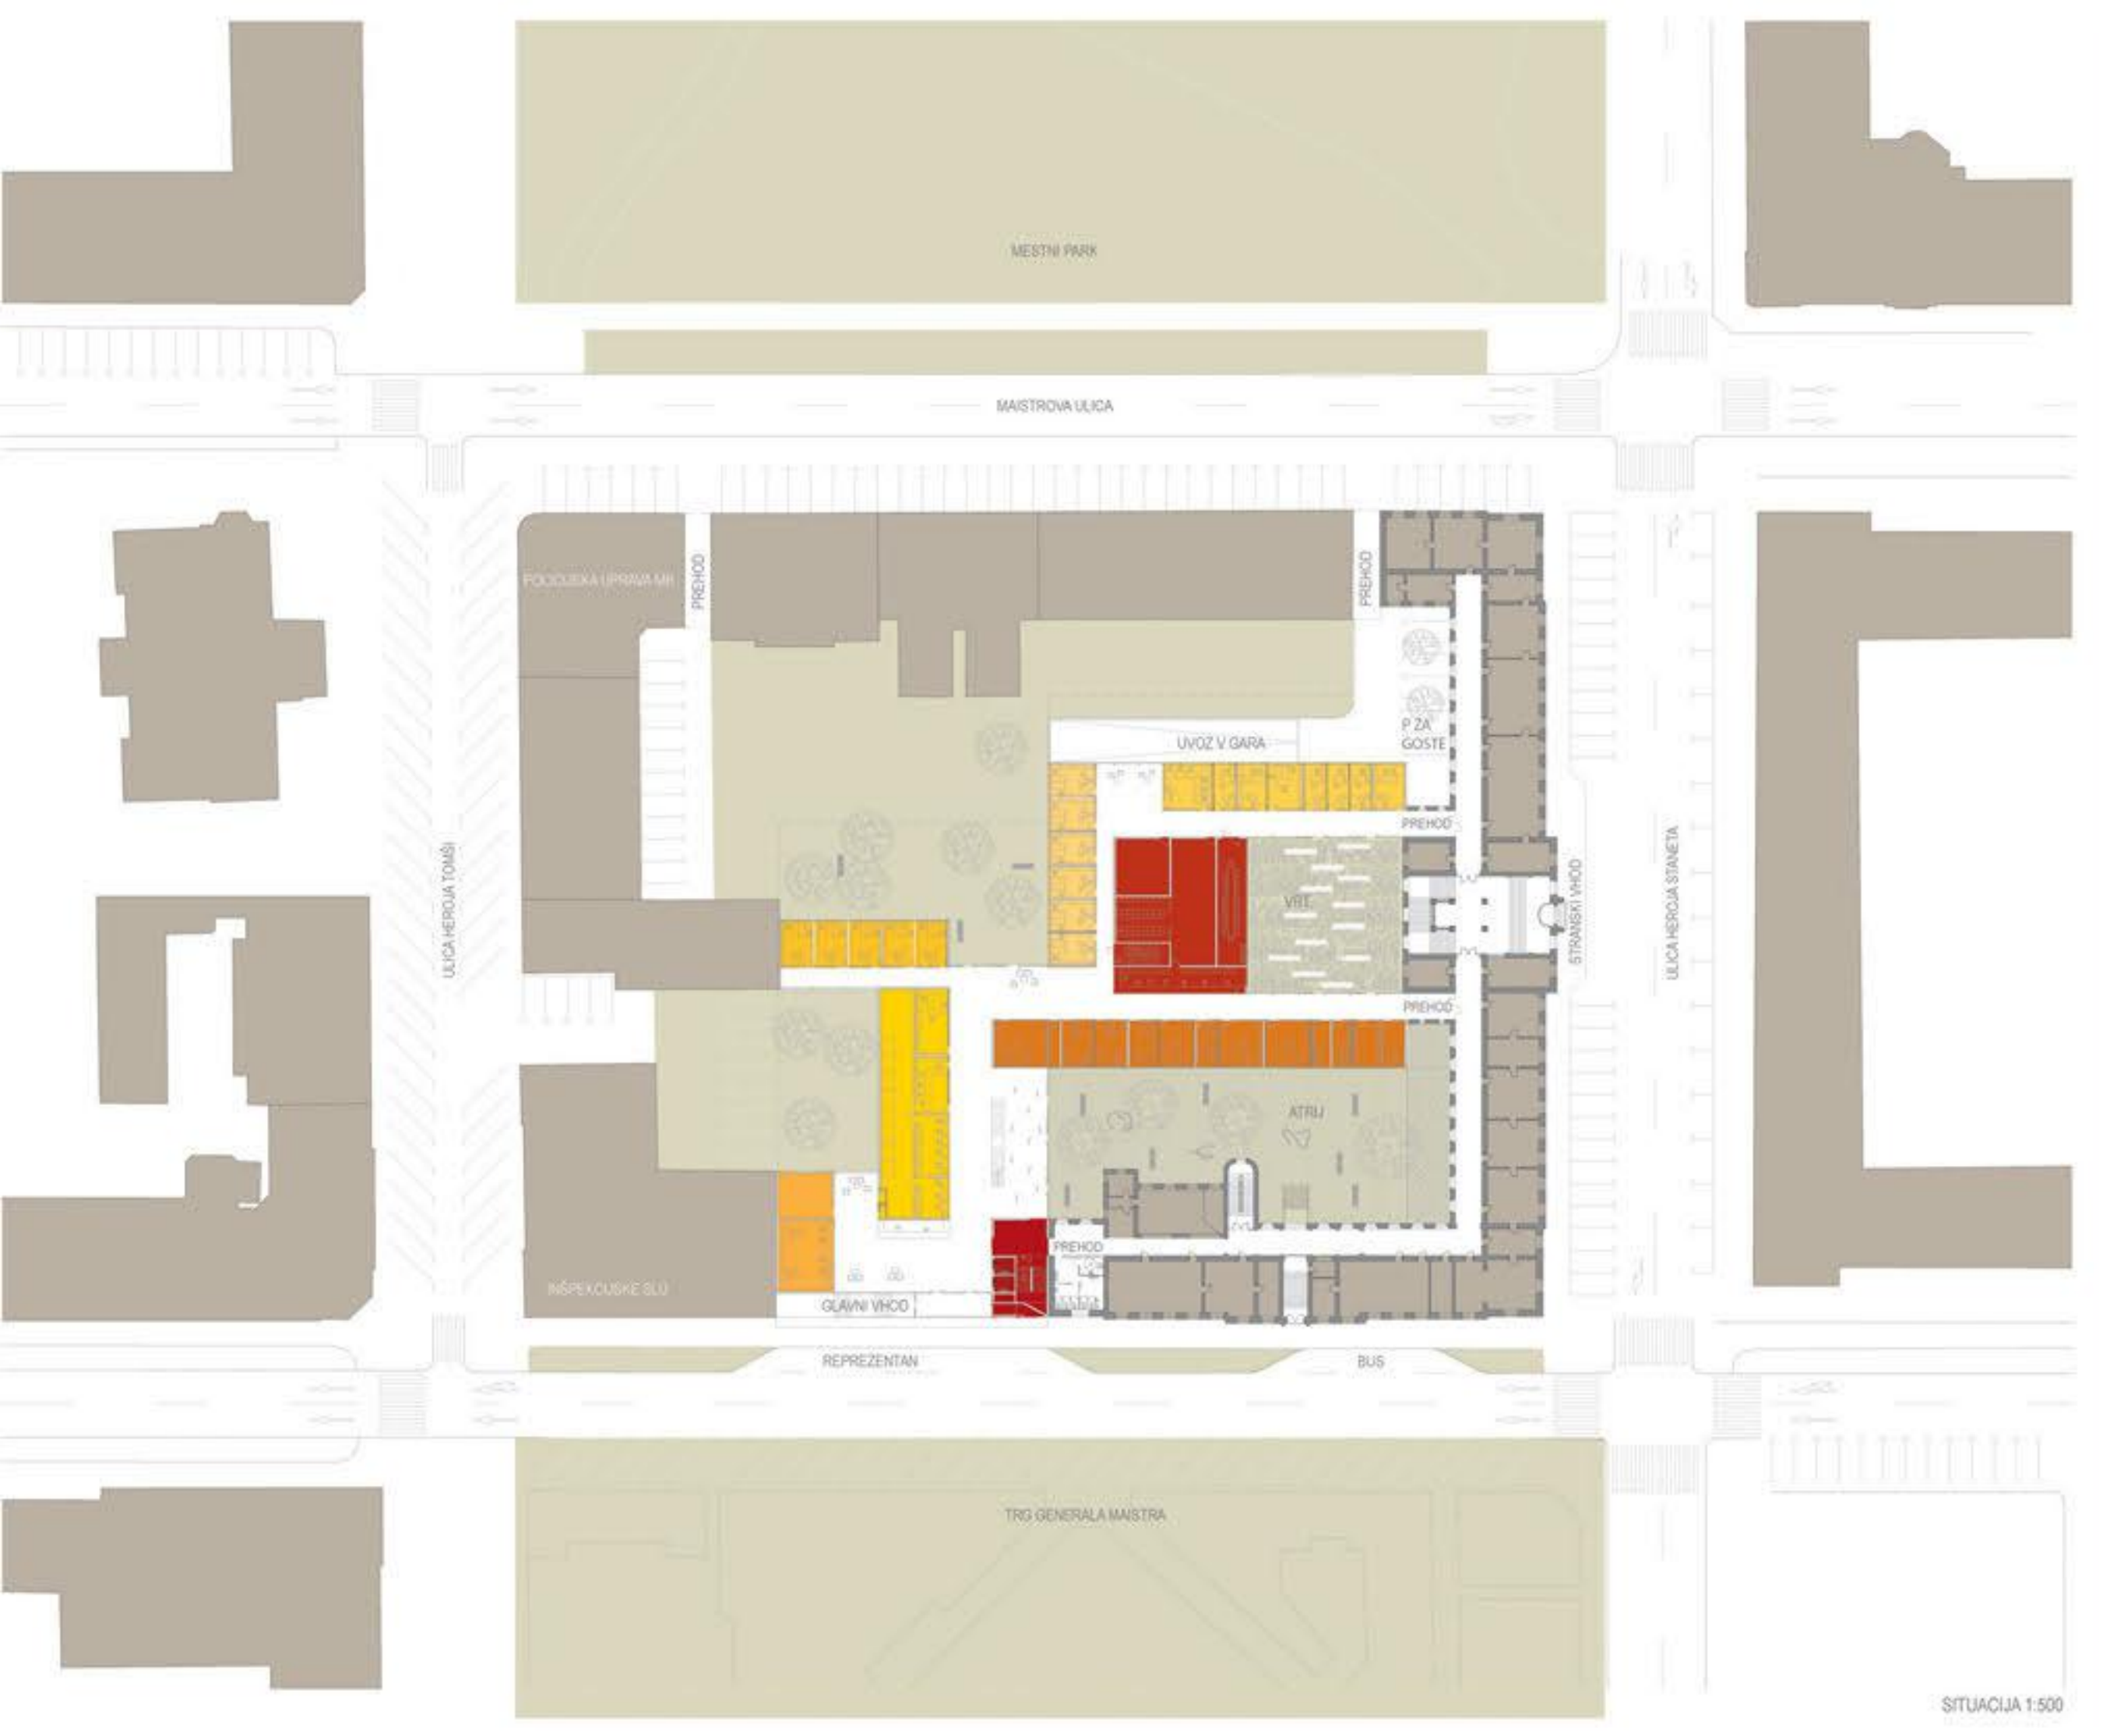

SCHEMATSKI PREREZ_A 1:500

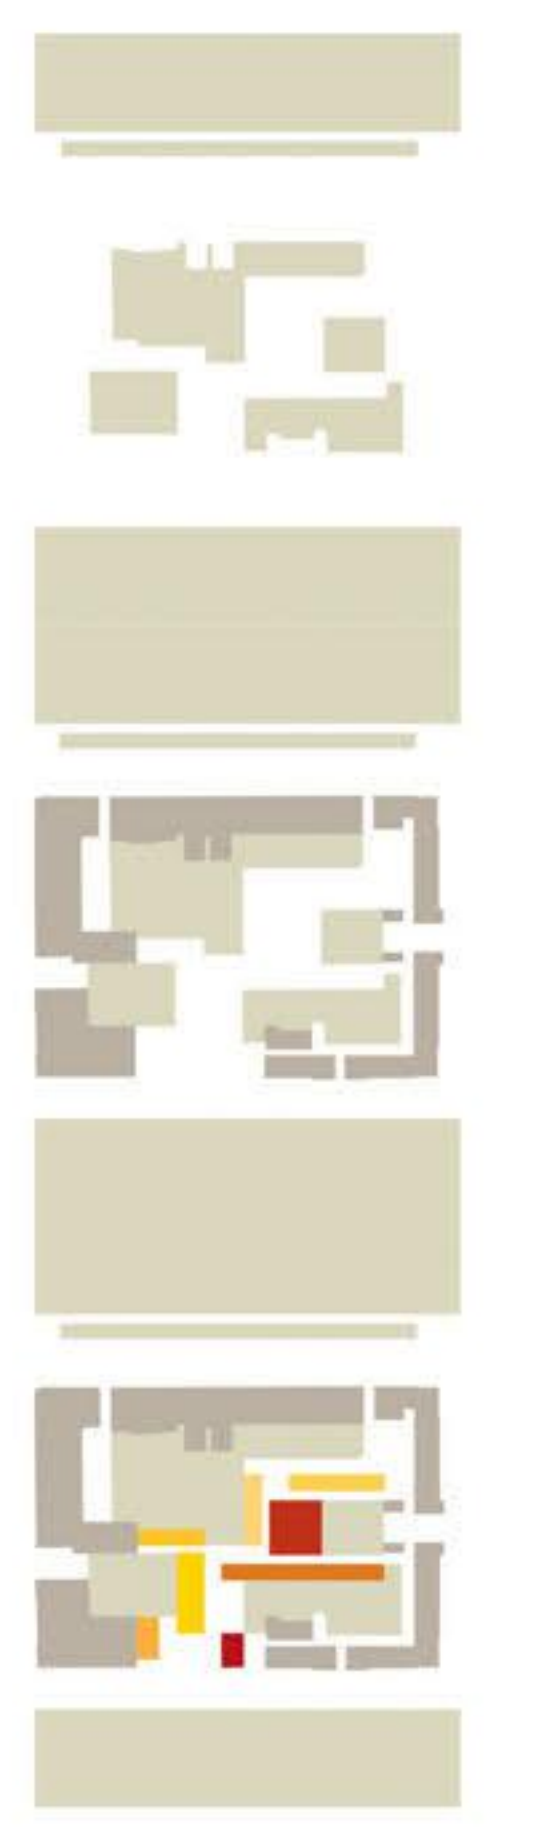

SITUACIJA 1:500

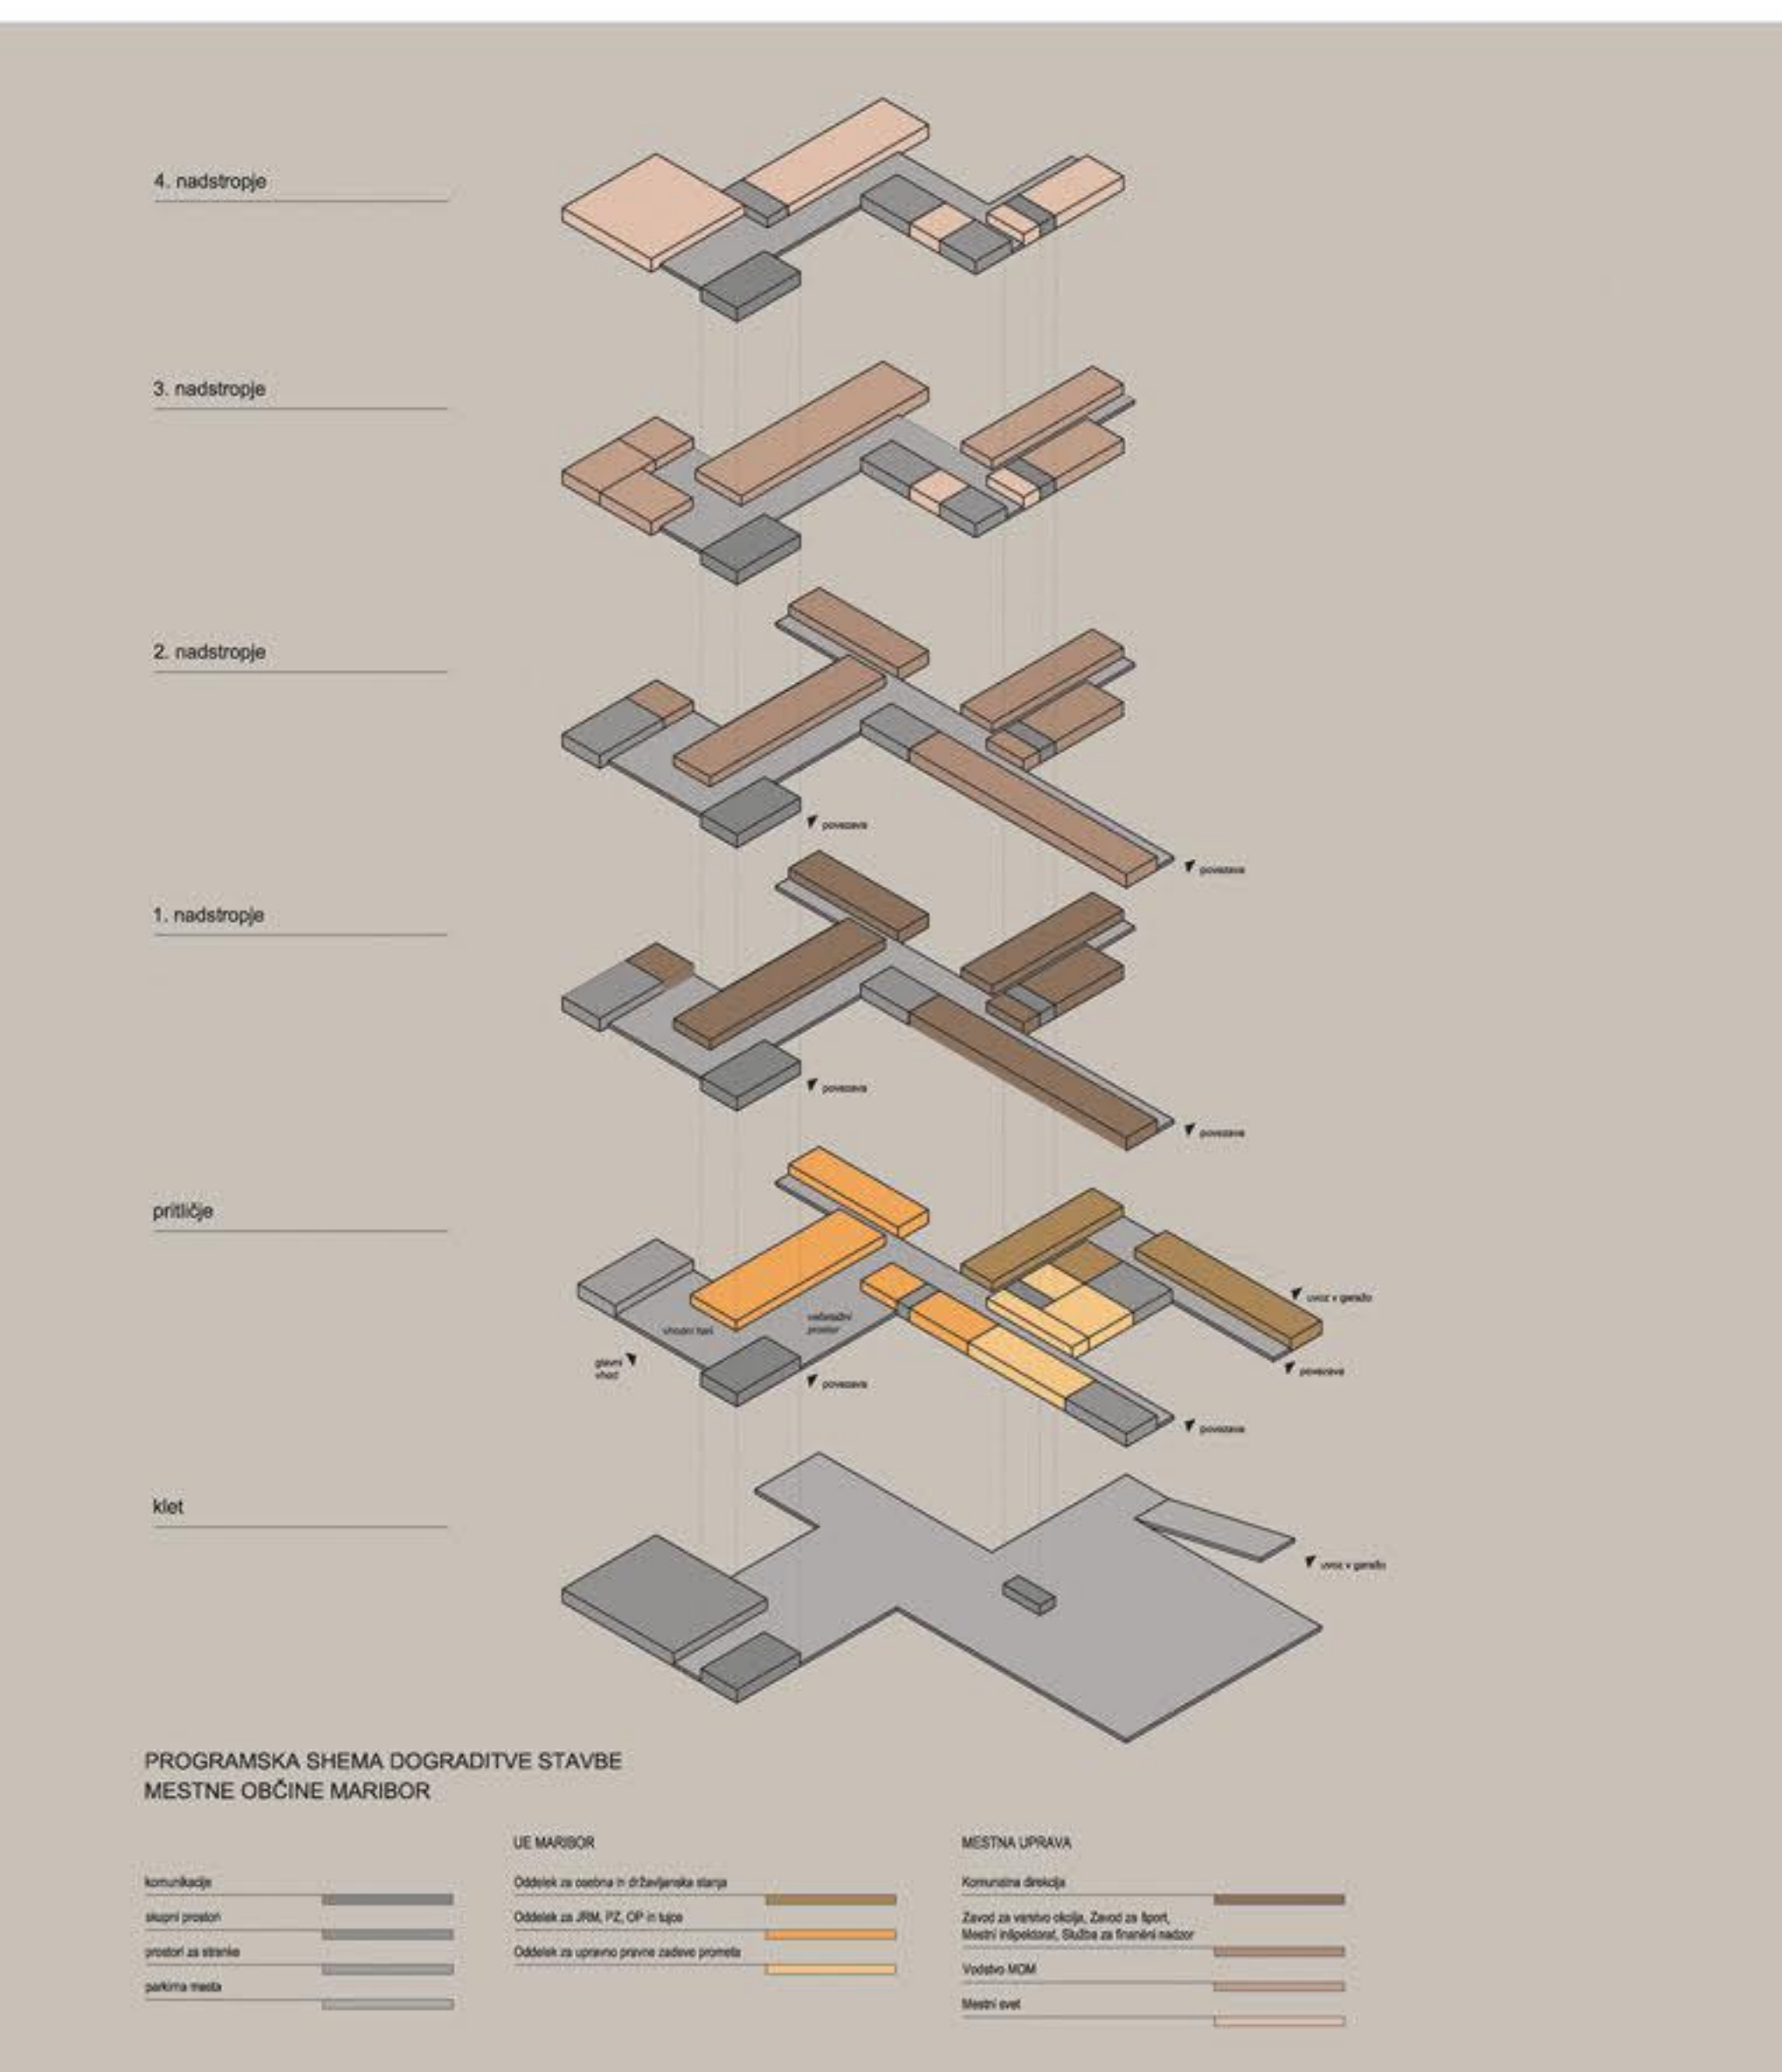





TLORIS KLETI 1:200



TLORIS PRITUČJA 1:200

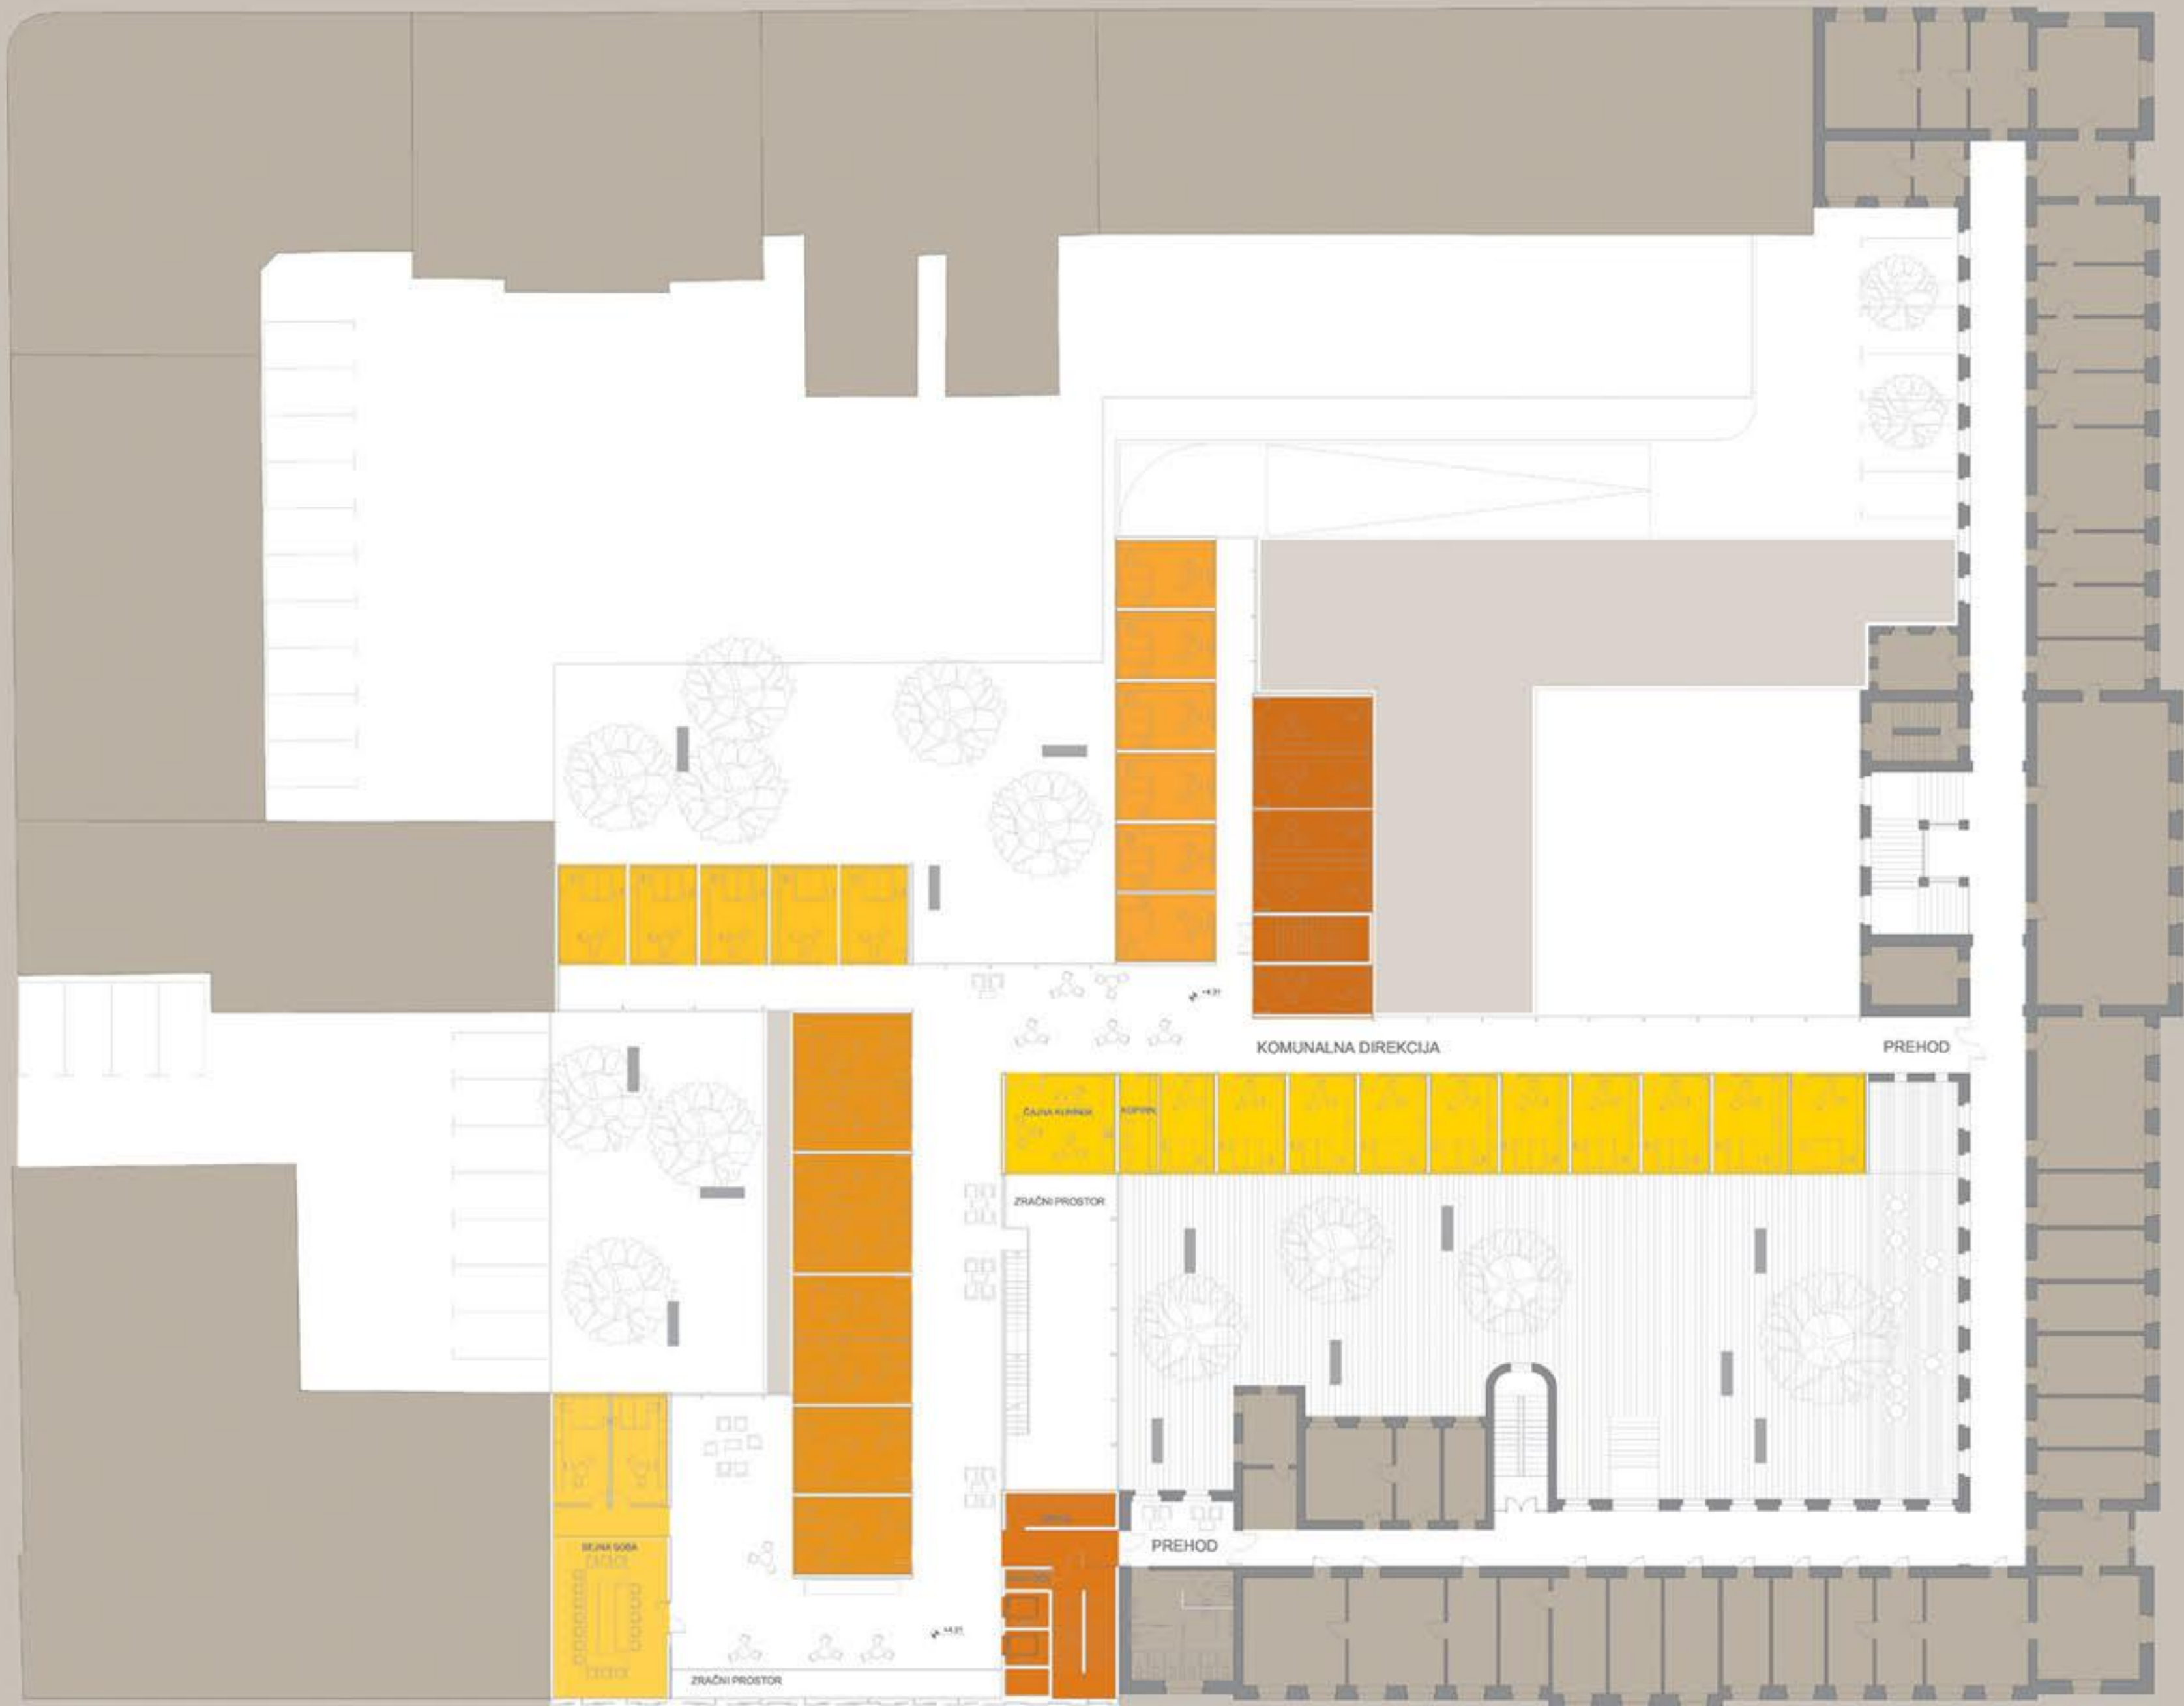

TLORIS 1. NADSTROPJA 1:200

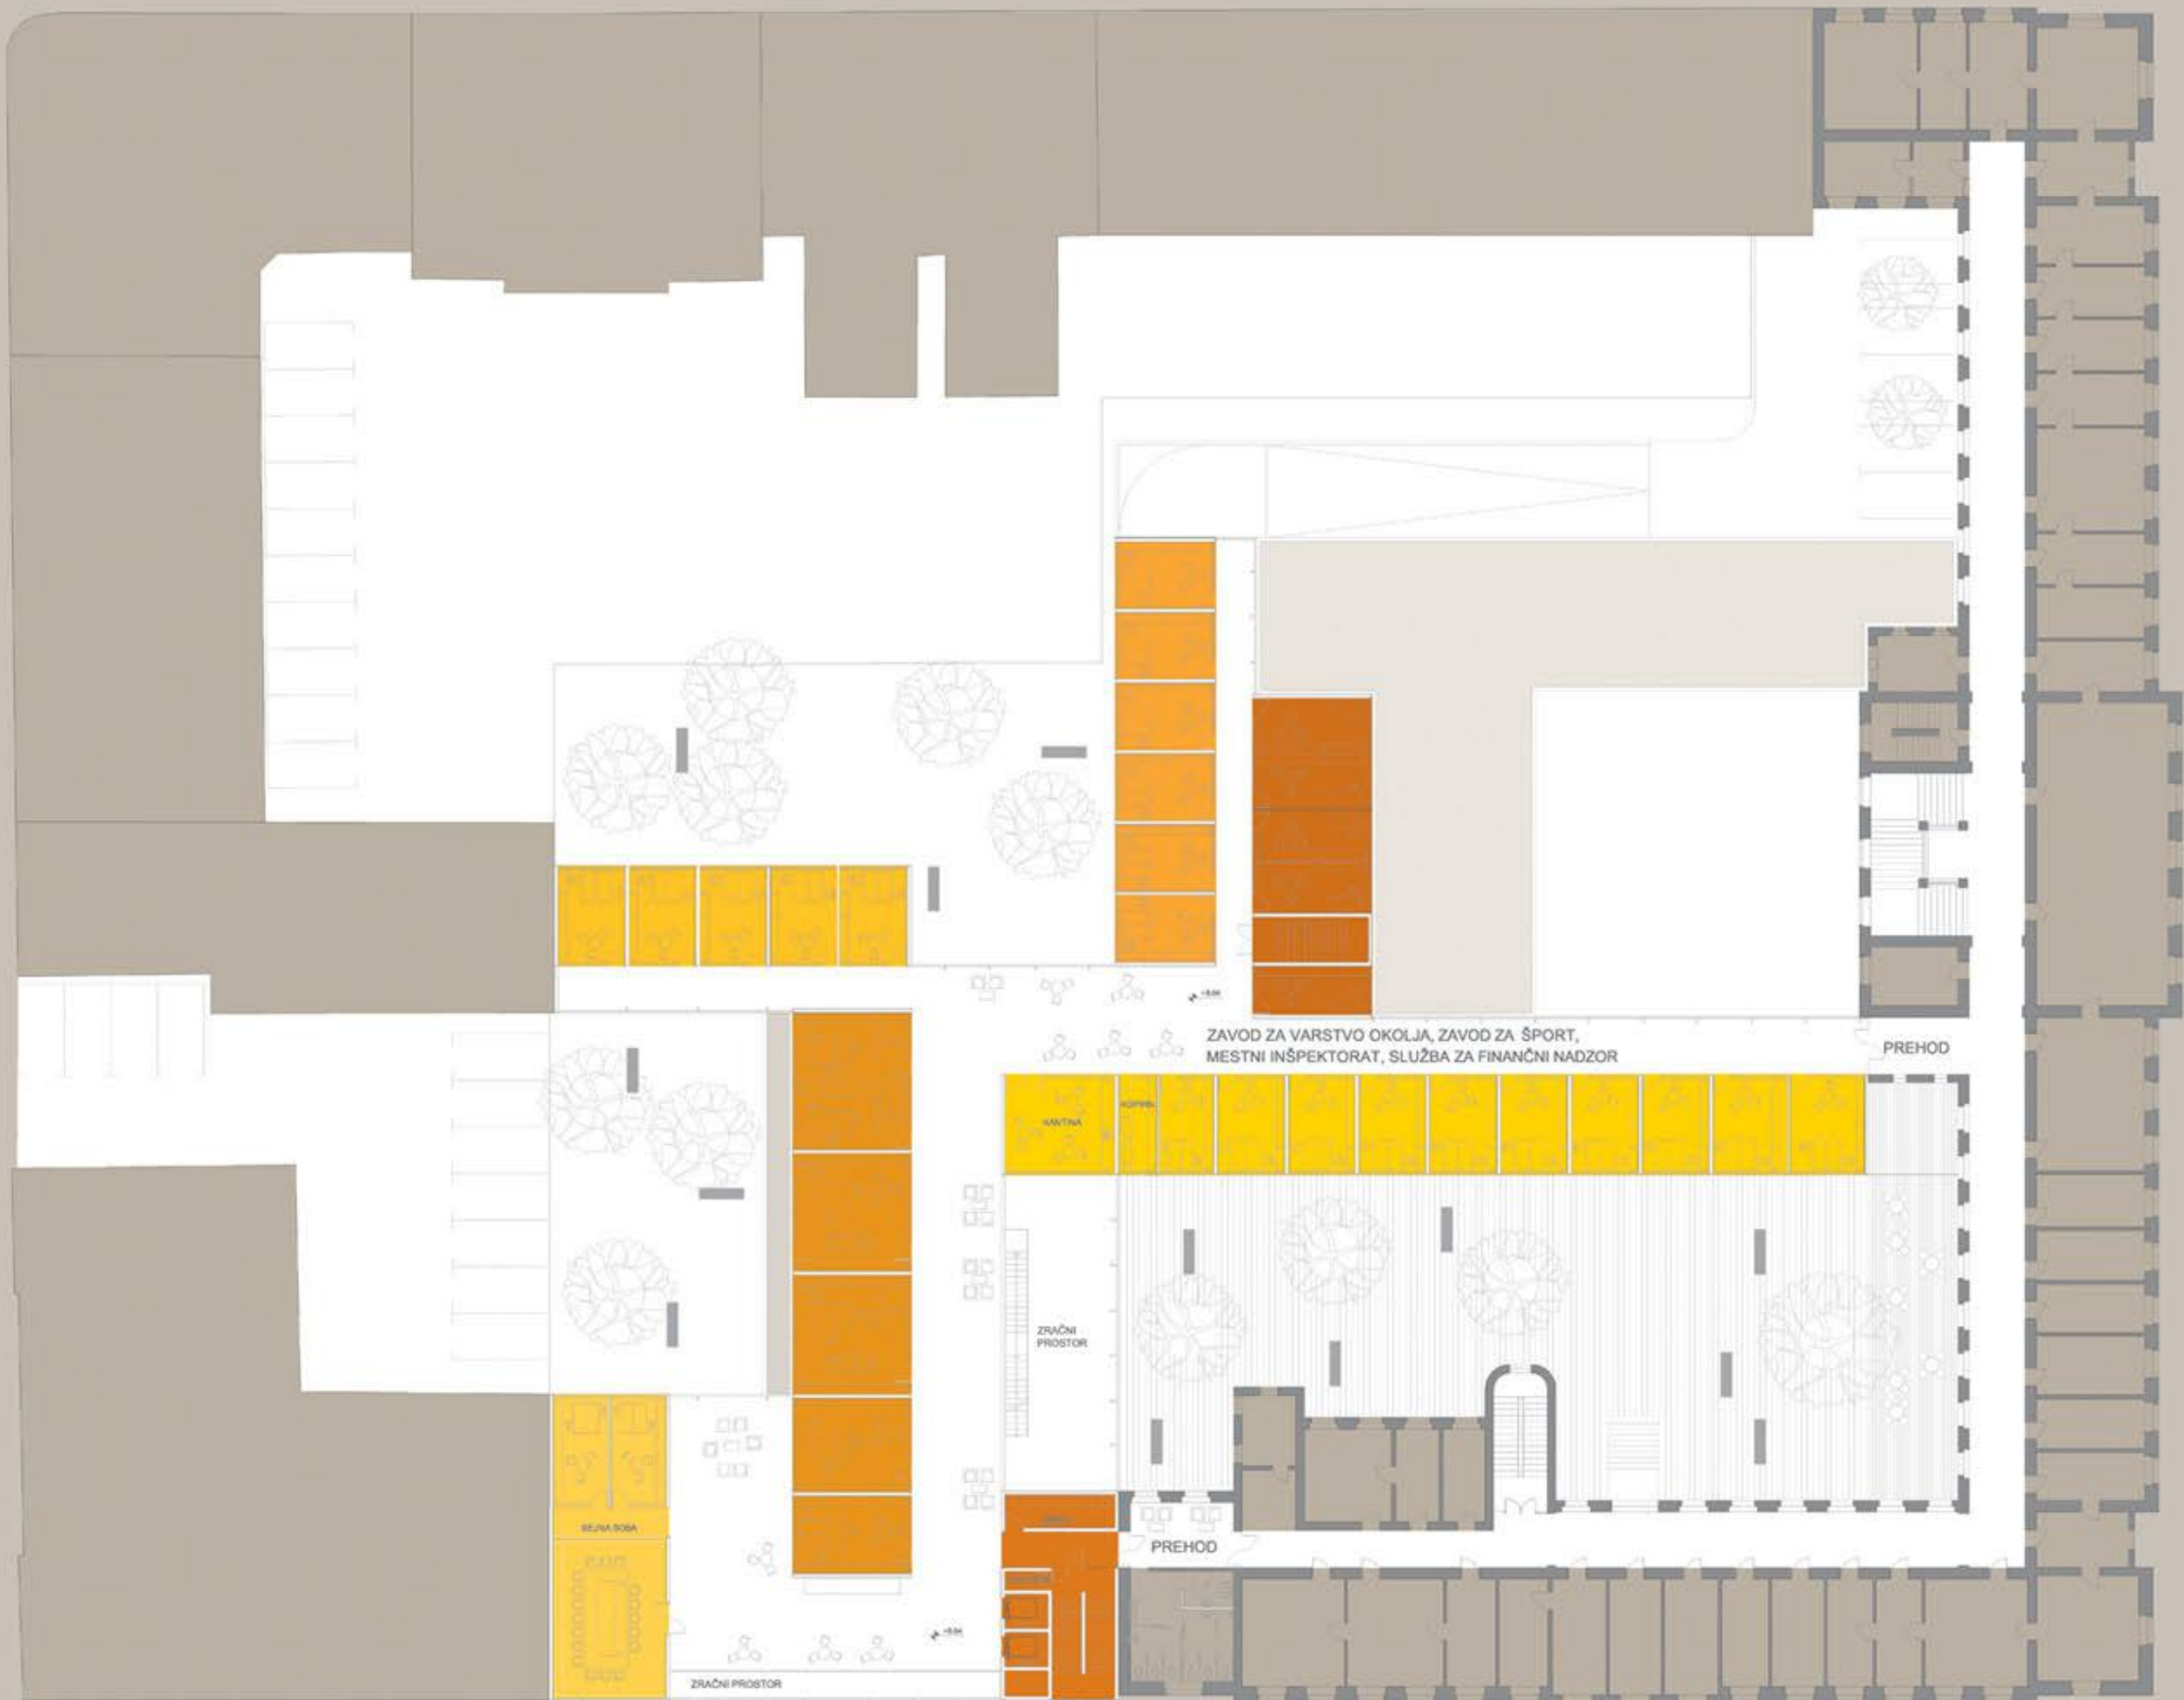

TLORIS 2. NADSTROPJA 1:200



POGLED NA MESTO

TLORIS 3, NADSTROPJA 1:200



TLORIS 4, NADSTROPJA 1:200

