



-2

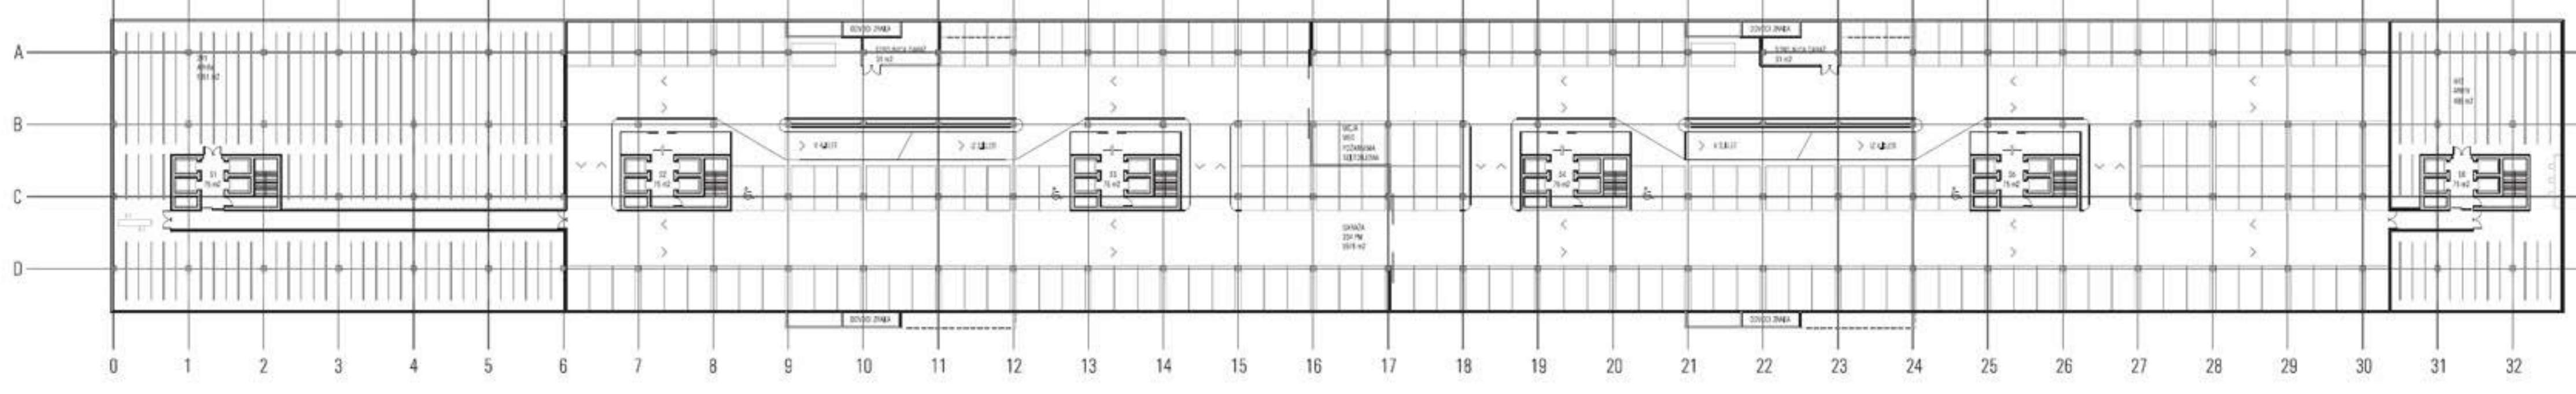


-3

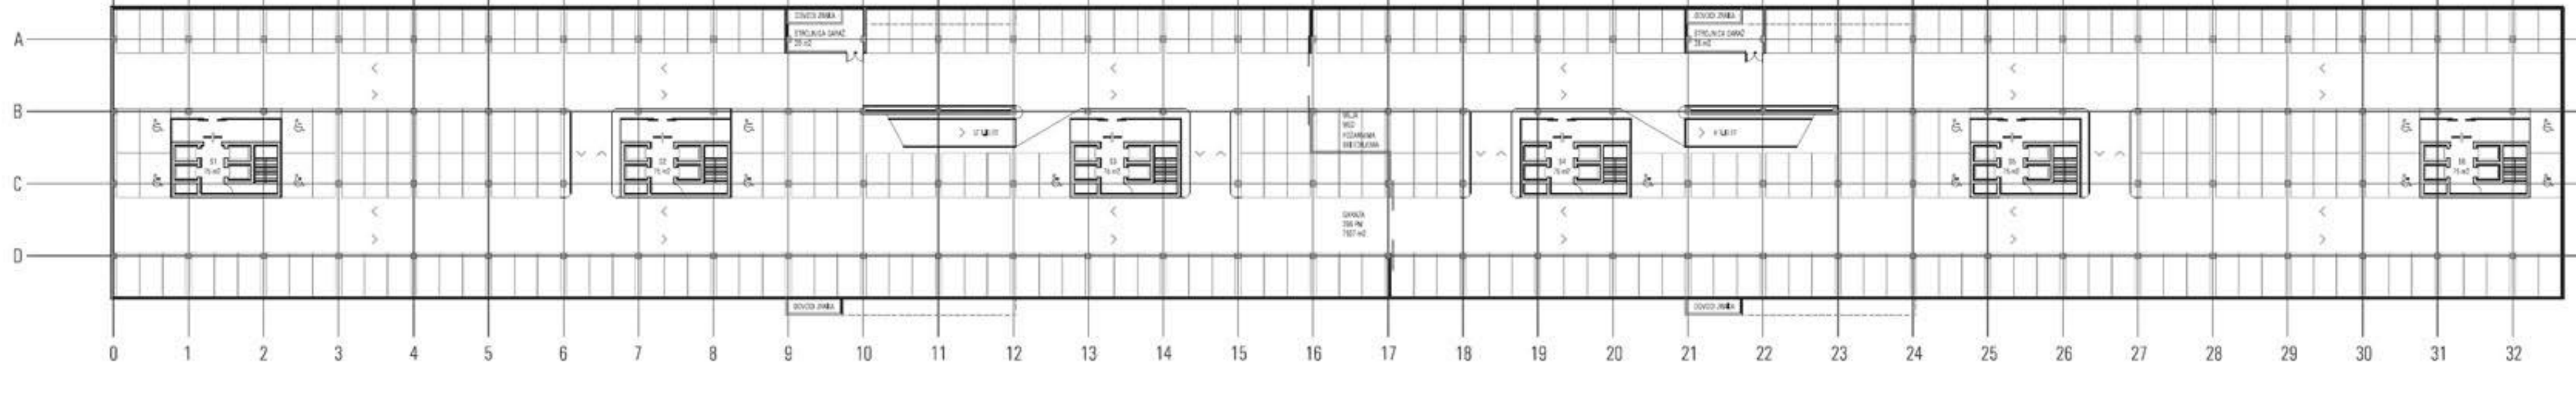


-4

TLORIS KLETI -2, TLORIS KLETI -3, TLORIS KLETI -4 IN VZOLŽNI PREREZ - MERILO 1:250




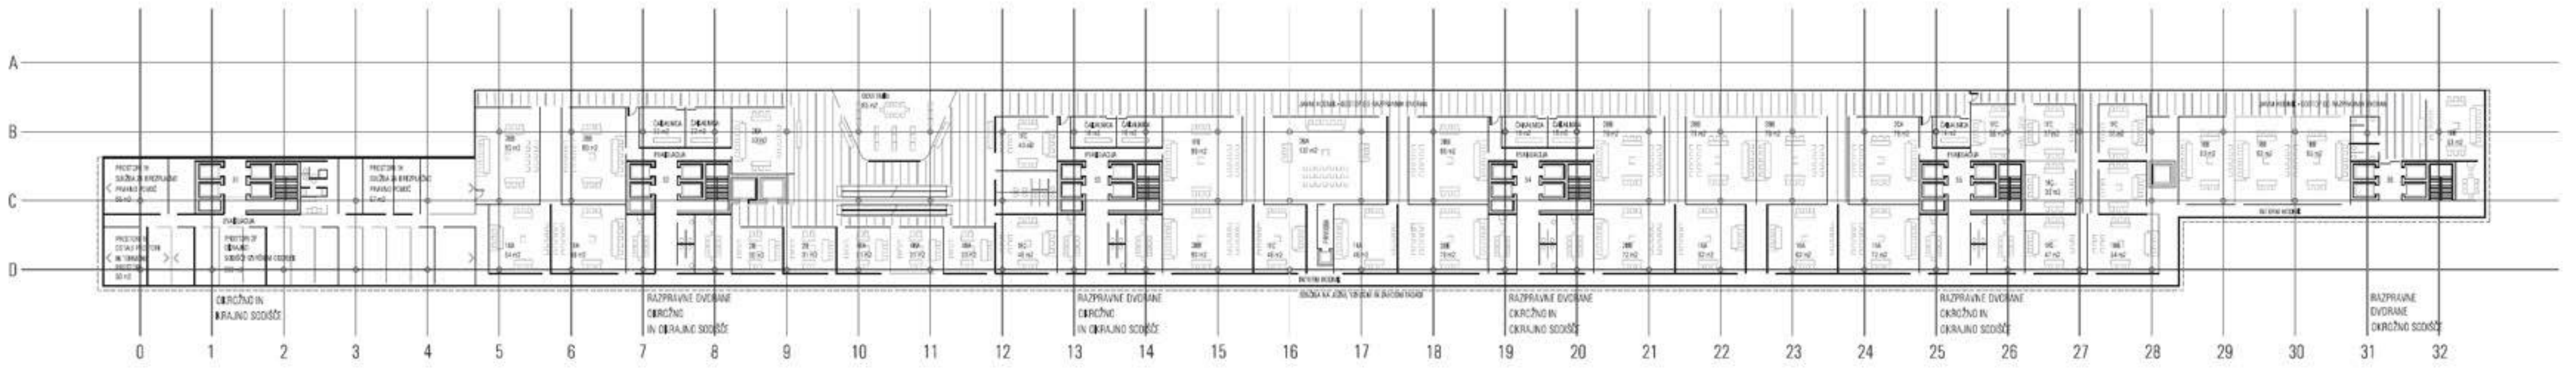


2

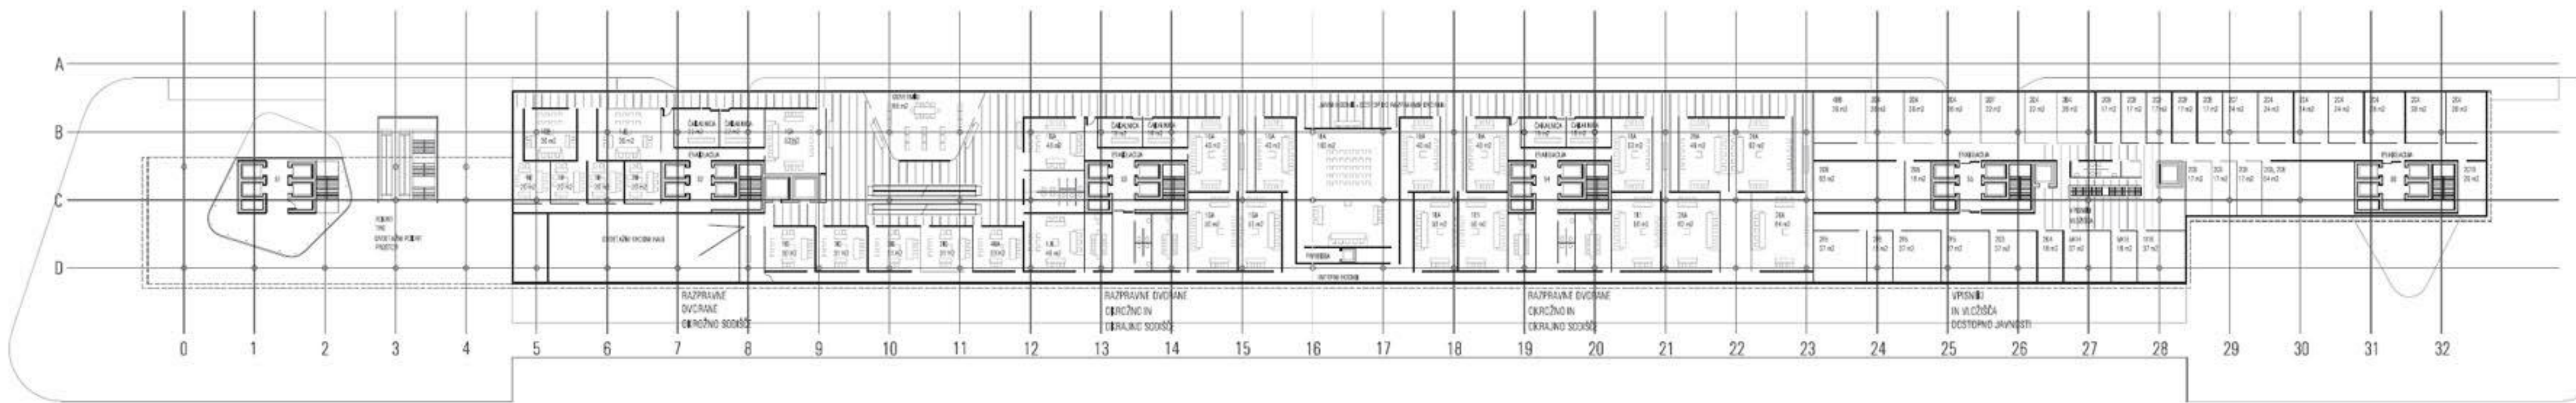

1

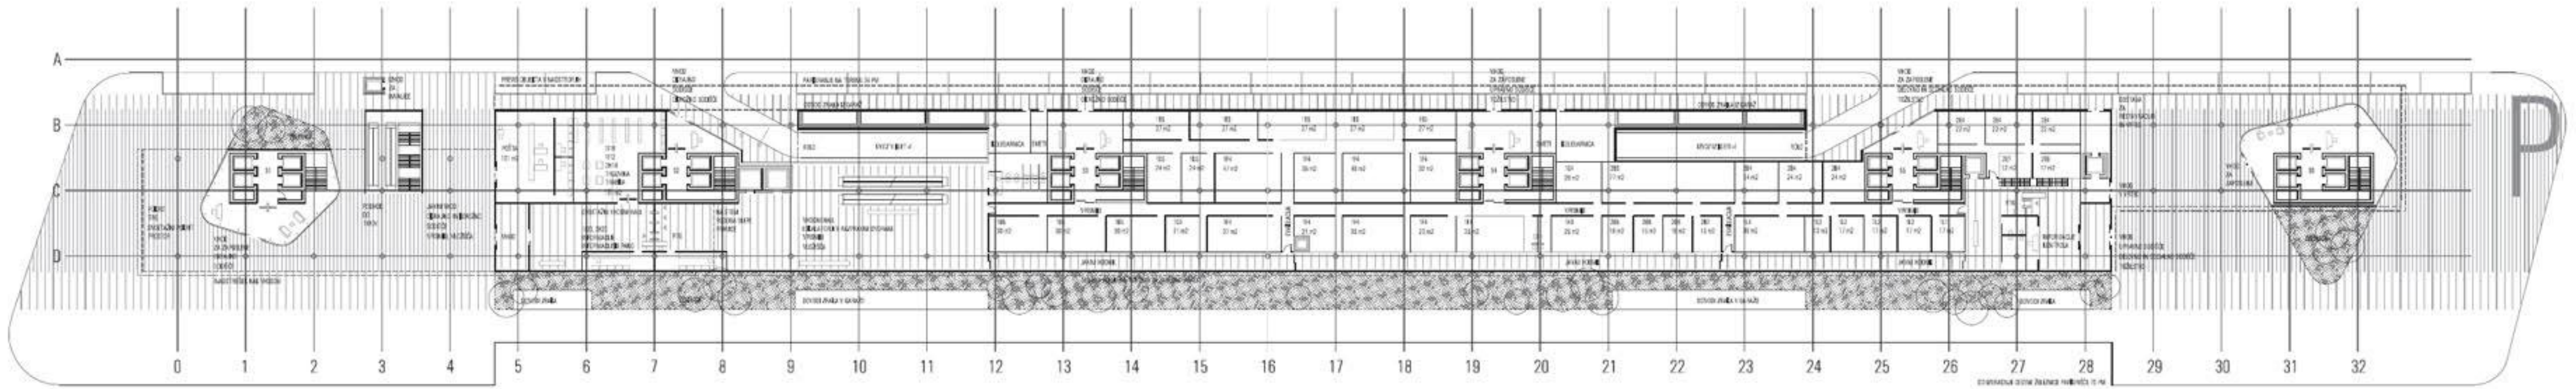

P

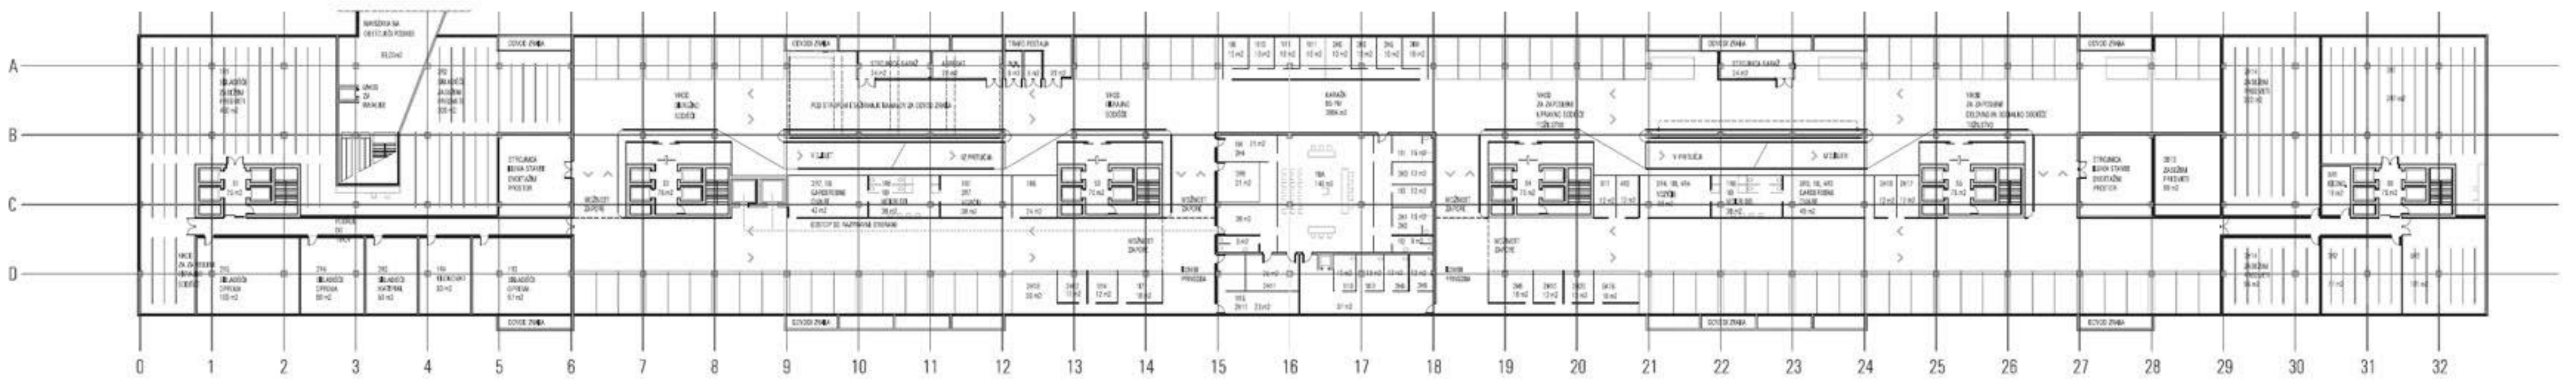


-1


TLORIS KLETI -1, TLORIS PRITLIČJA, TLORIS 1 NADSTR. IN TLORIS 2 NADSTR. - MERILO 1:250

LIST 2




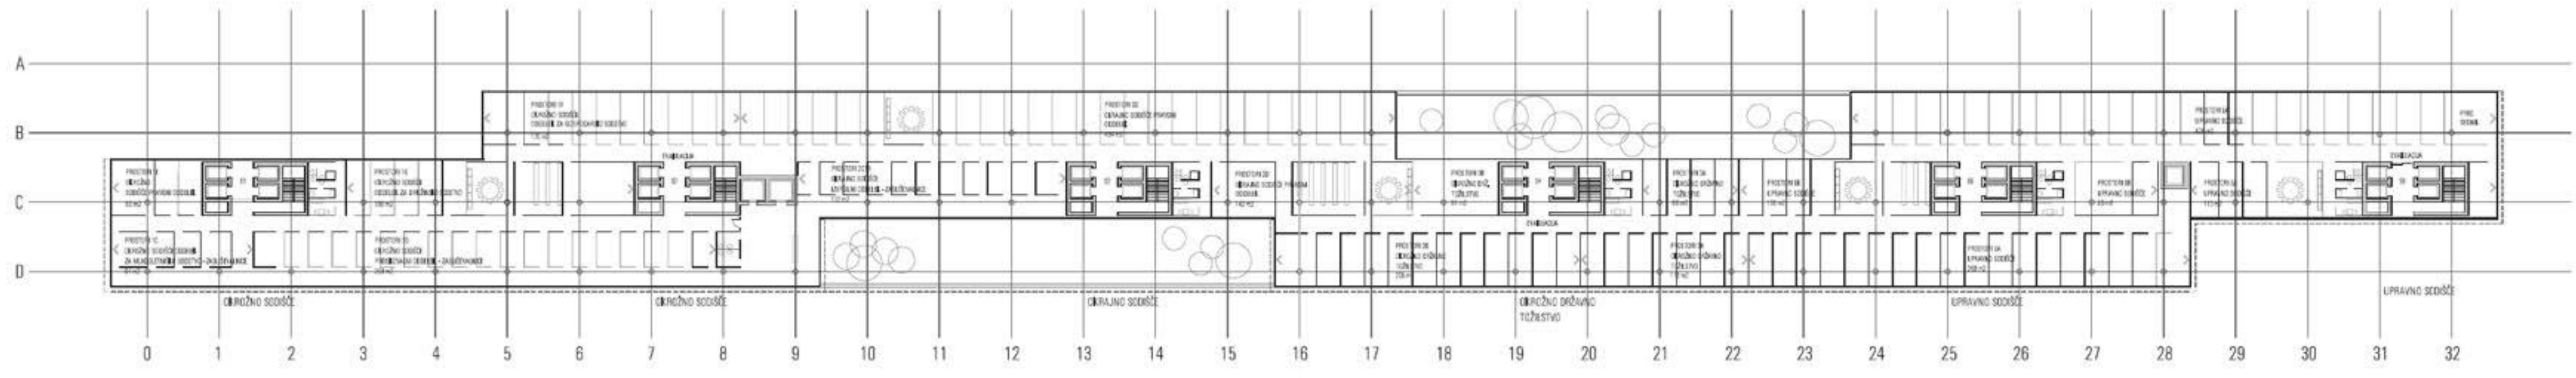

6

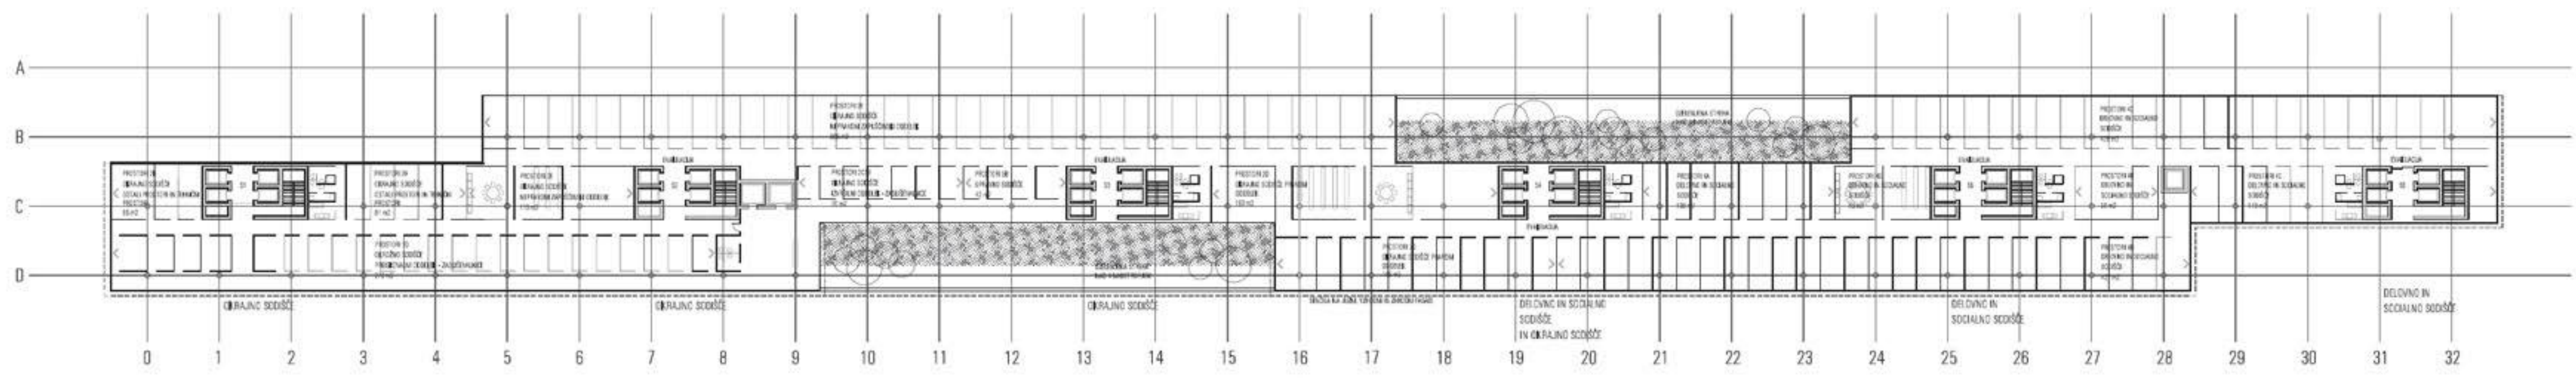

5

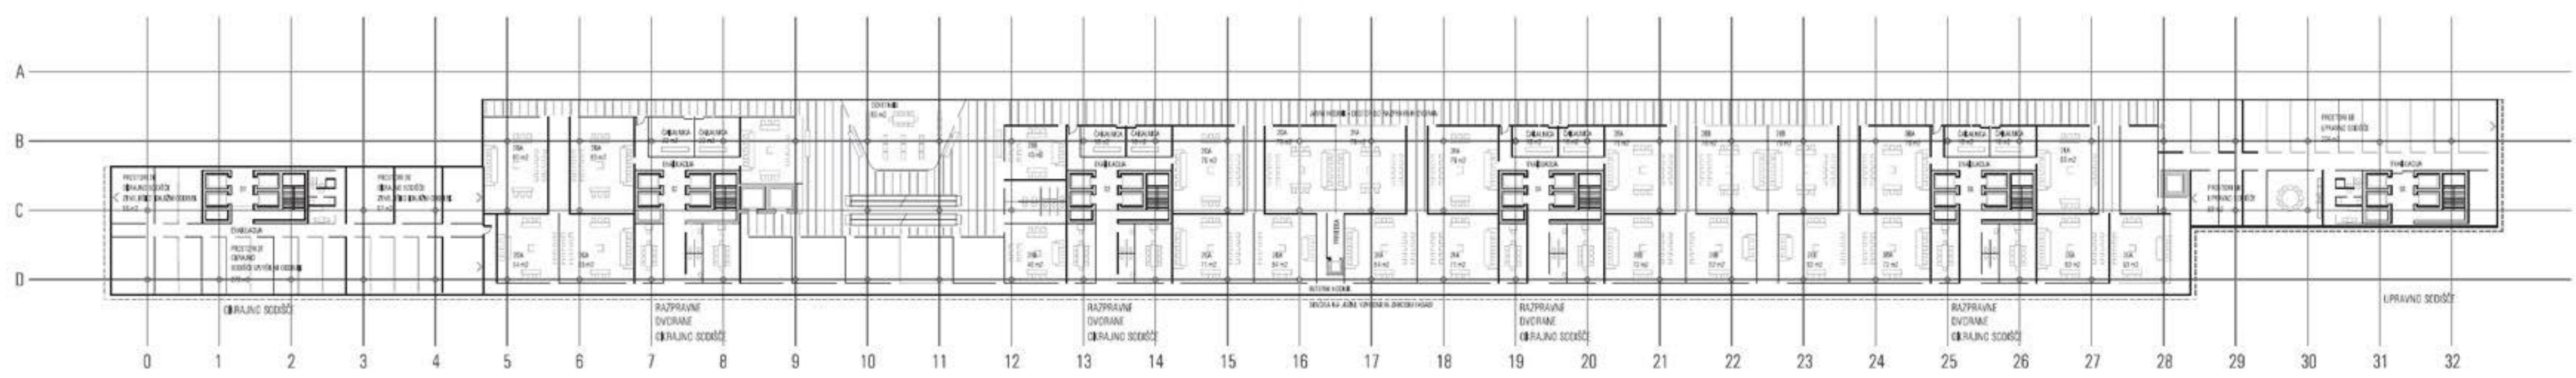

4







3

TLORIS 3 NADSTR., TLORIS 4 NADSTR., TLORIS 5 NADSTR. IN TLORIS 6 NADSTR. - MERILO 1:250






LIST 3



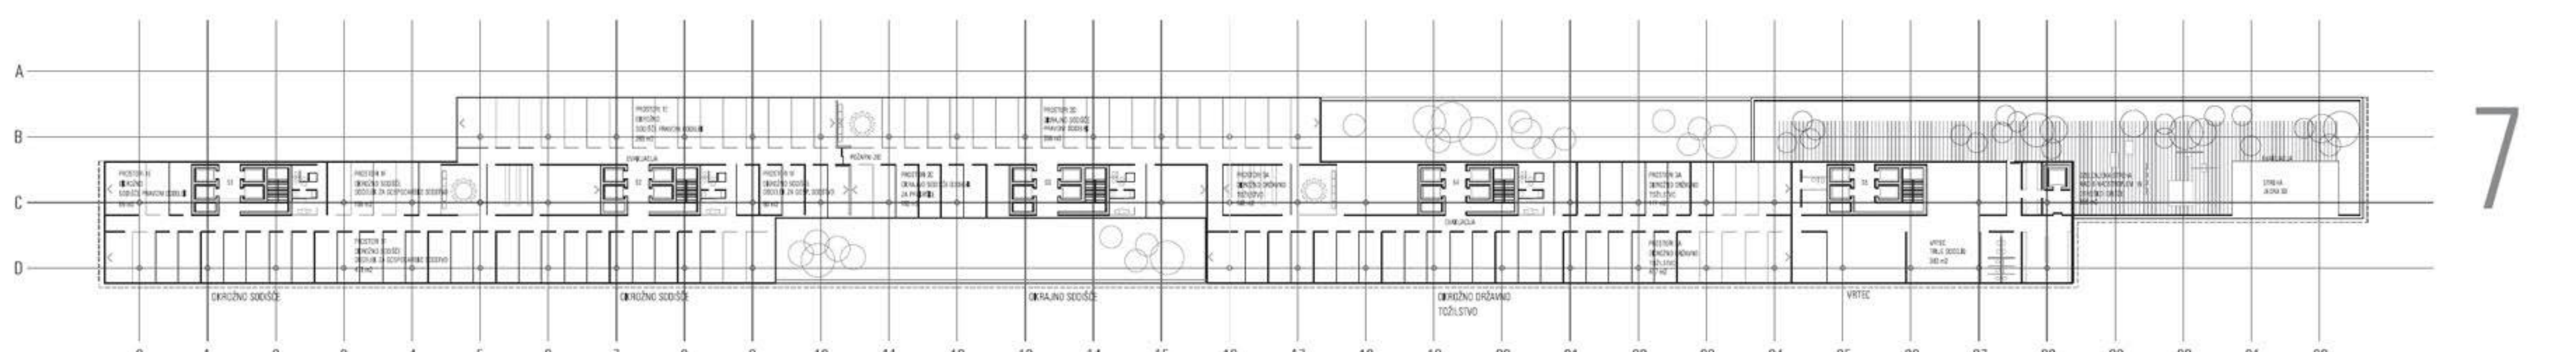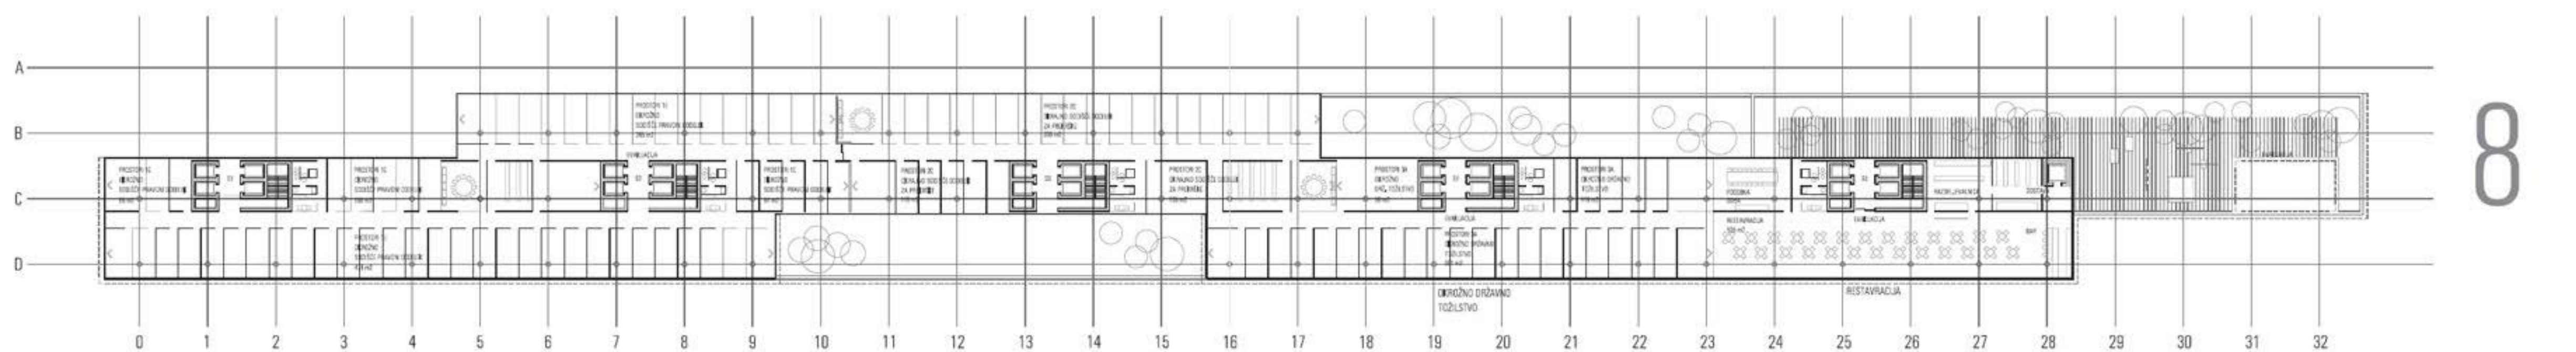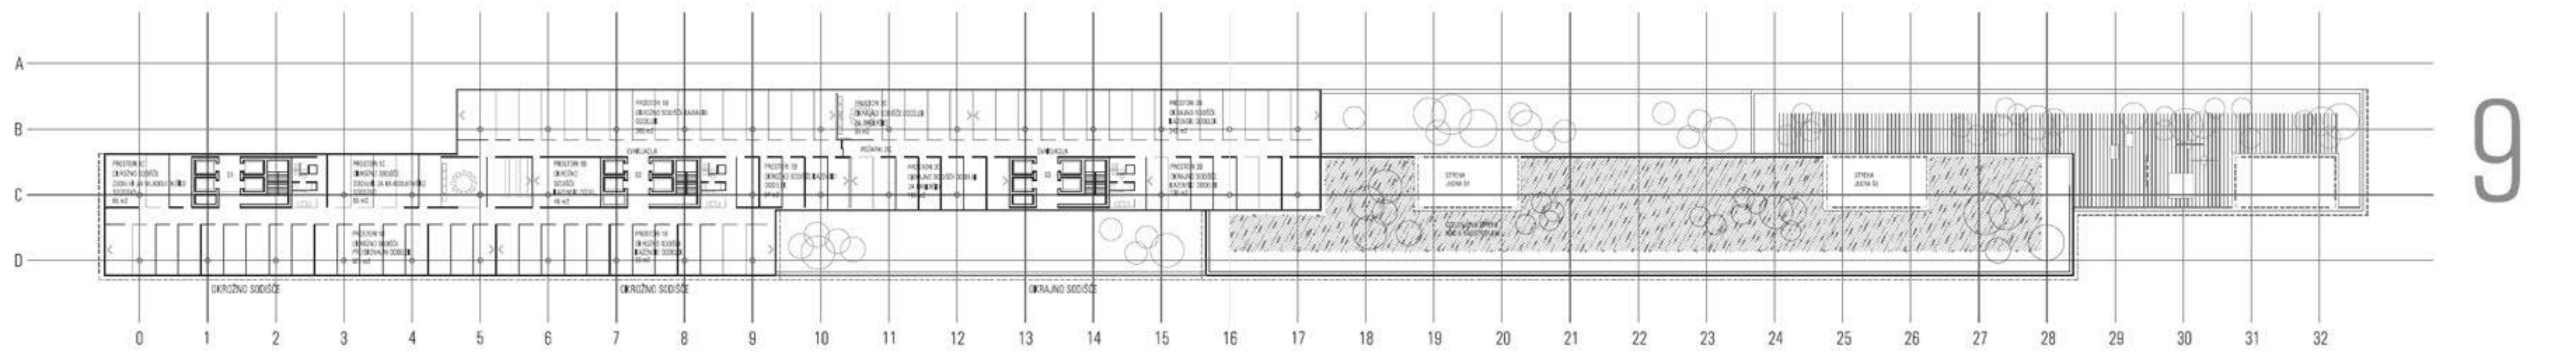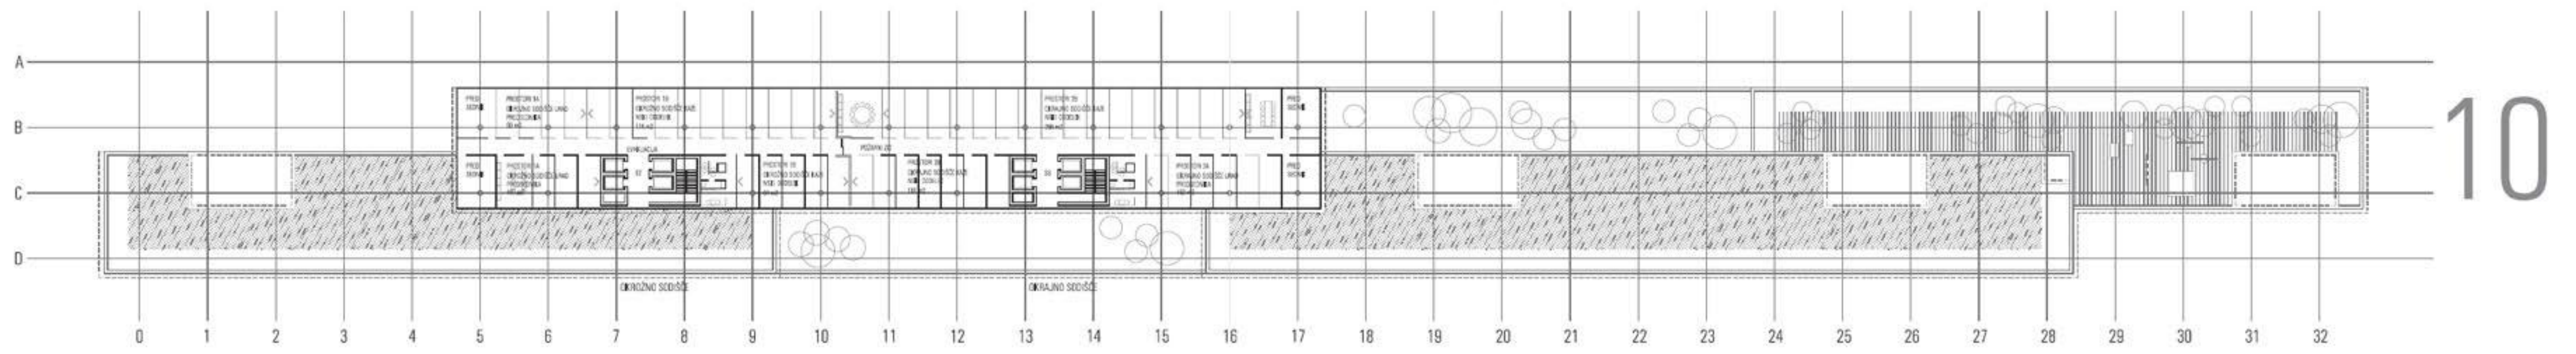

TLORIS 7 NADSTR., TLORIS 8 NADSTR., TLORIS 9 NADSTR. IN TLORIS 10 NADSTR. - MERILO 1:250






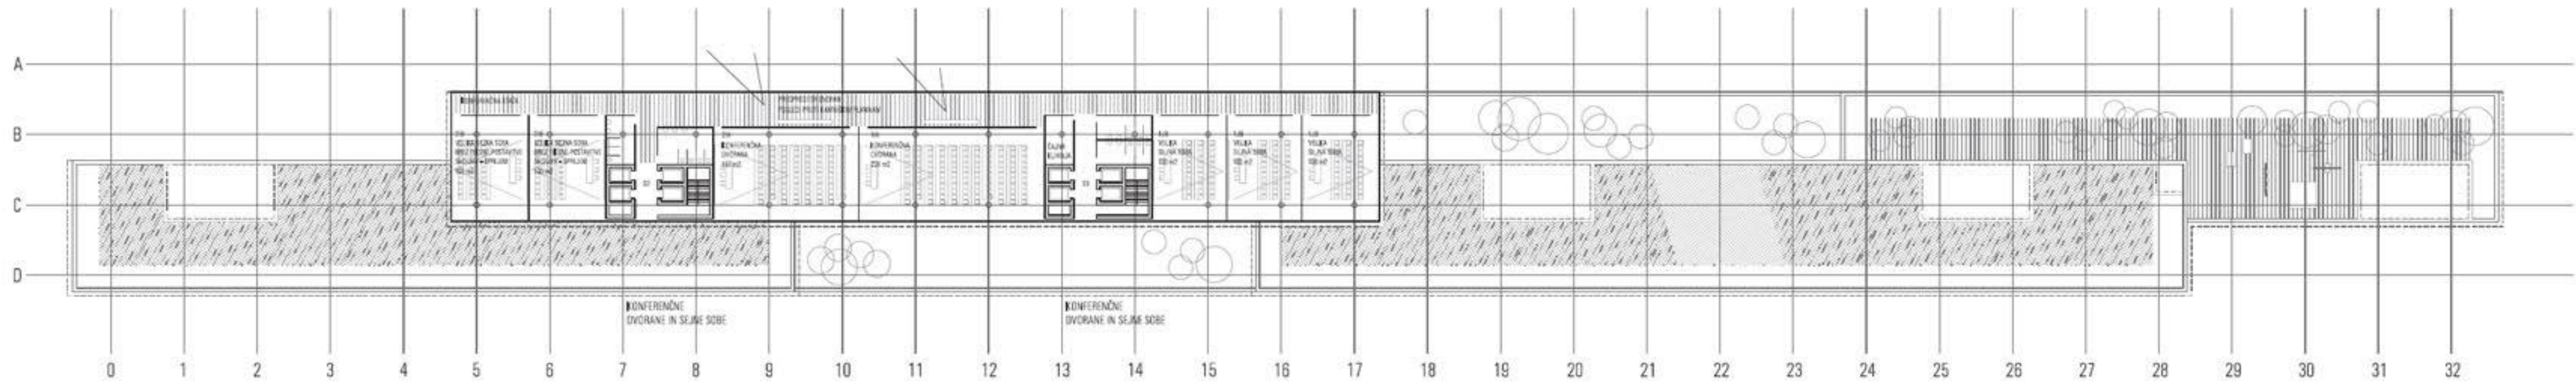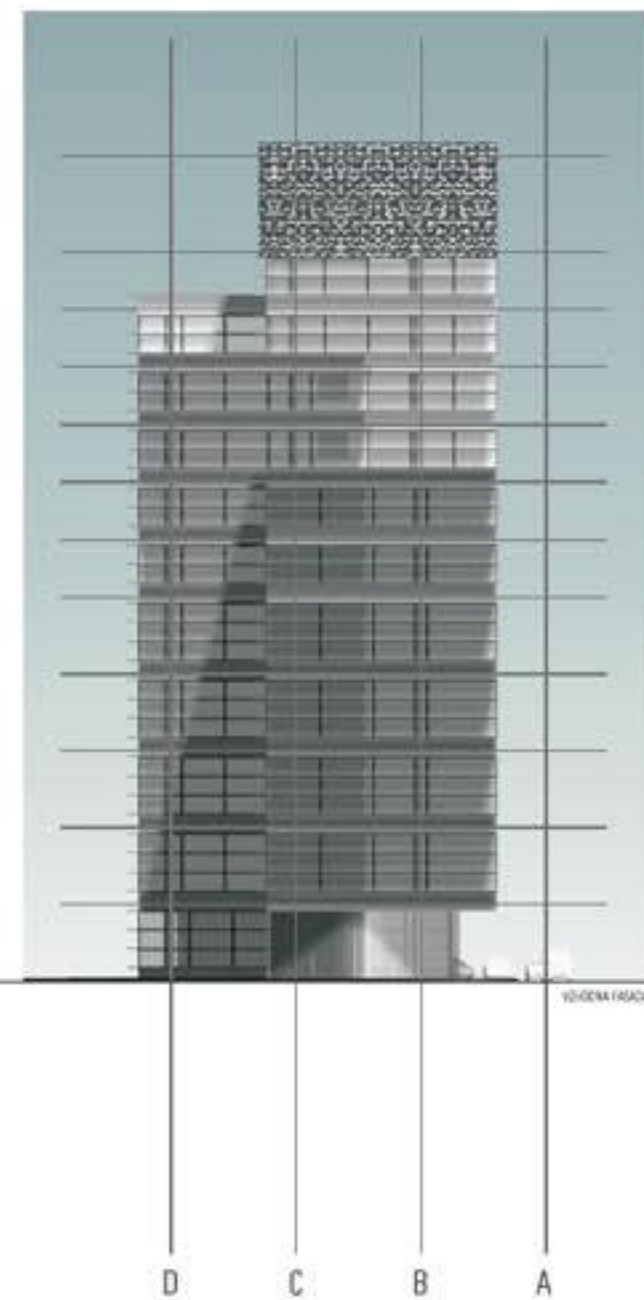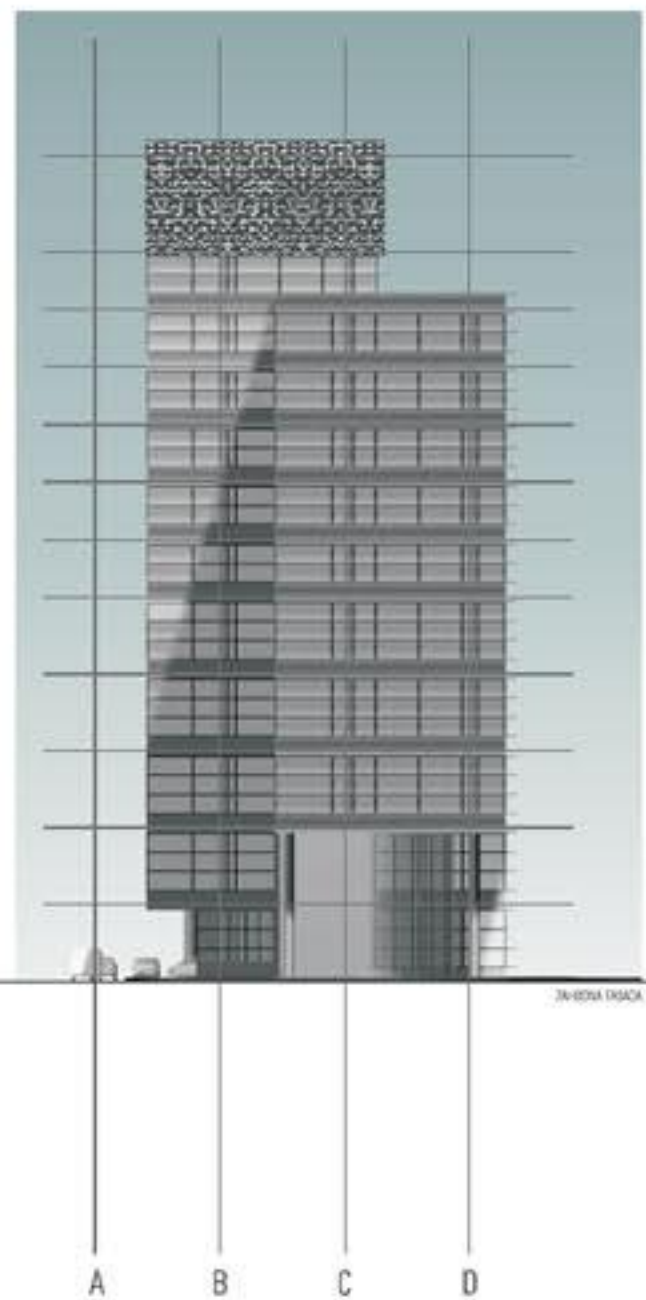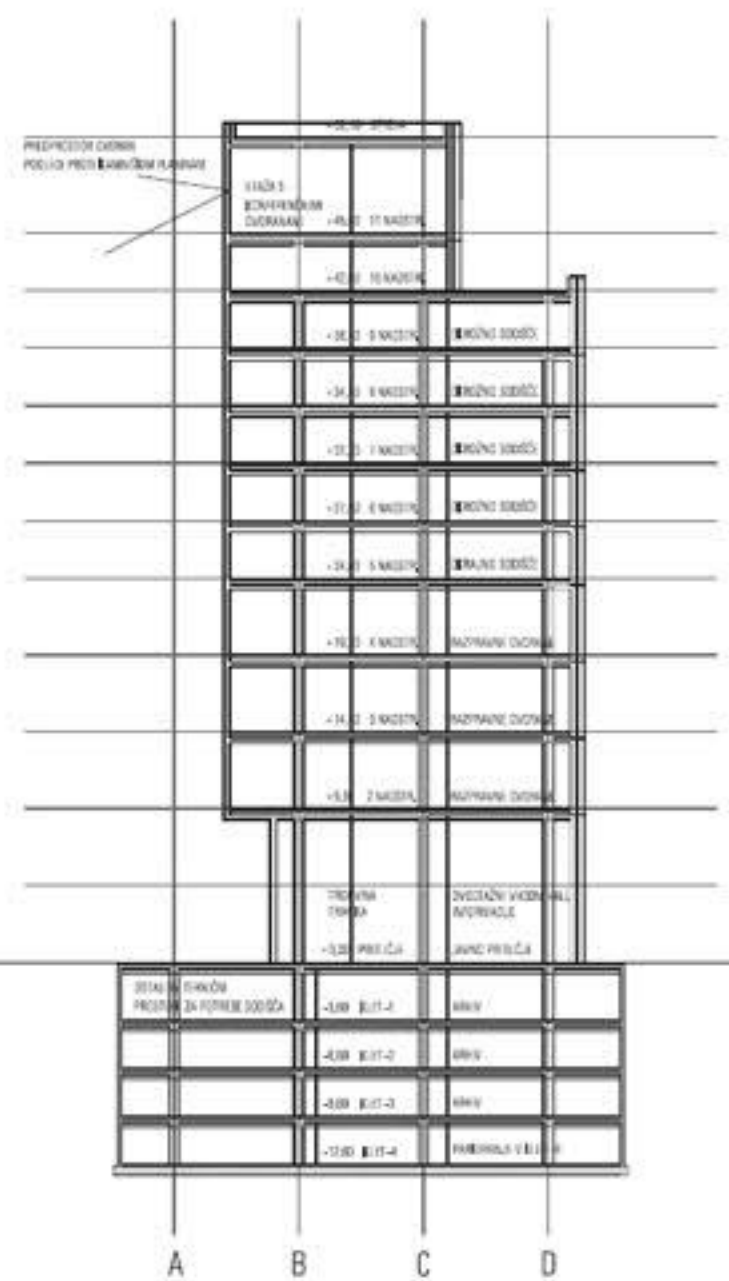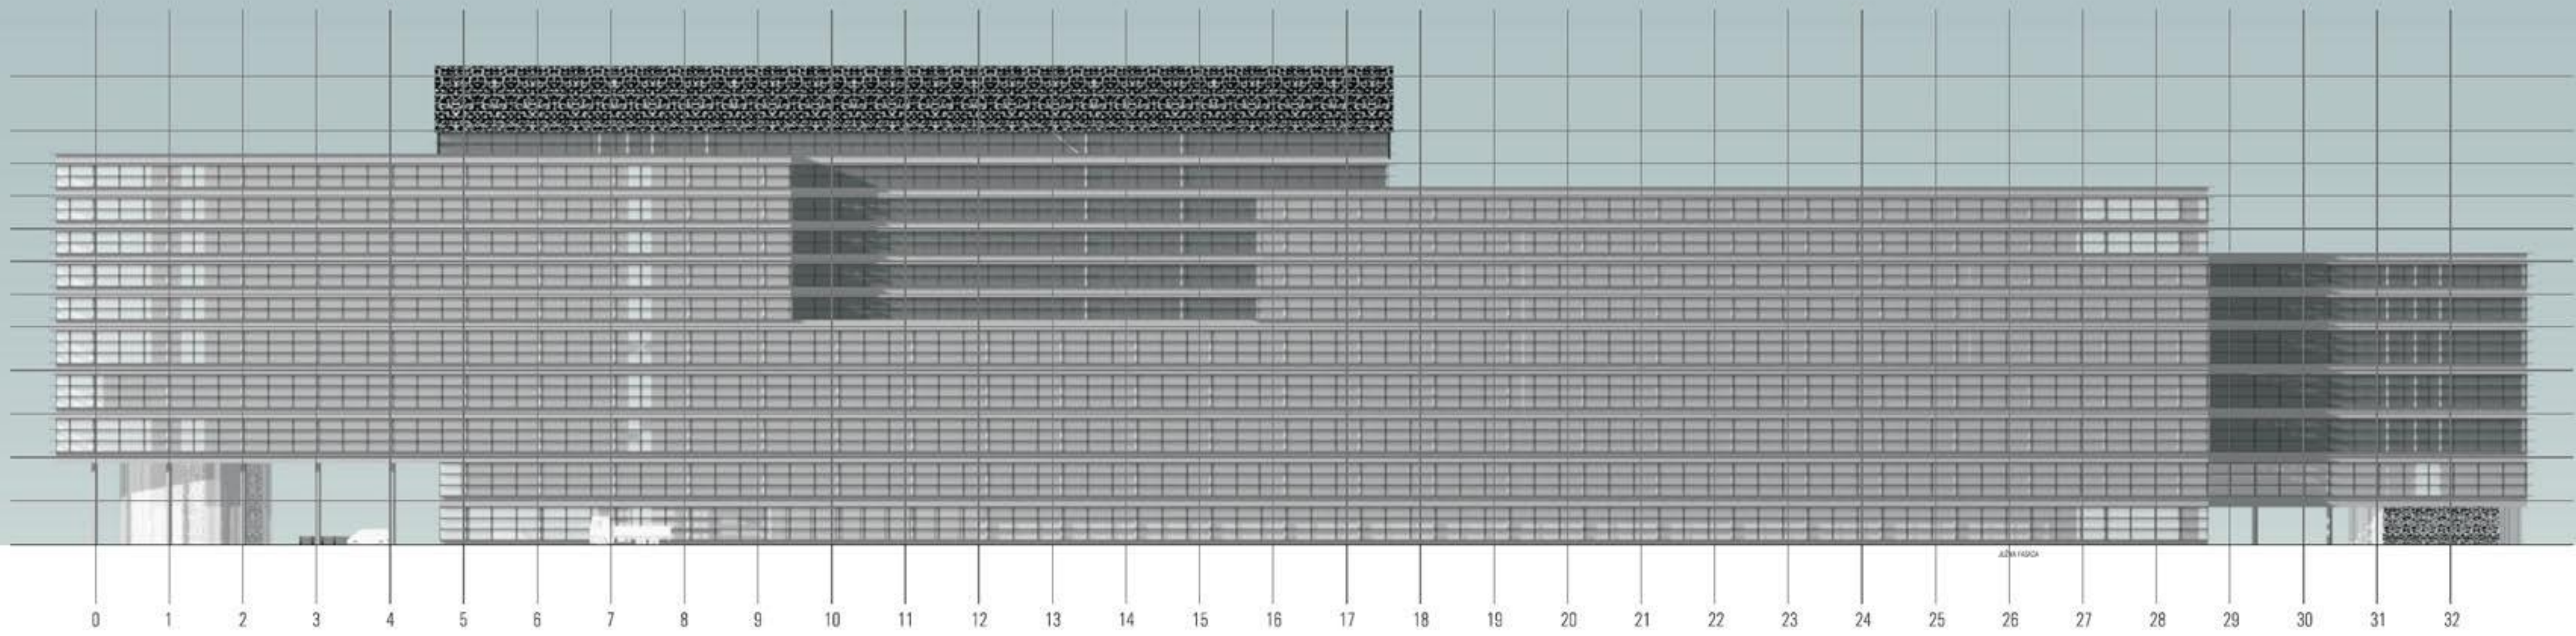

11

TLORIS 11 NADSTR., PREČNI PREREZ, JUŽNA, VZHODNA IN ZAHODNA FASADA - MERILO 1:250



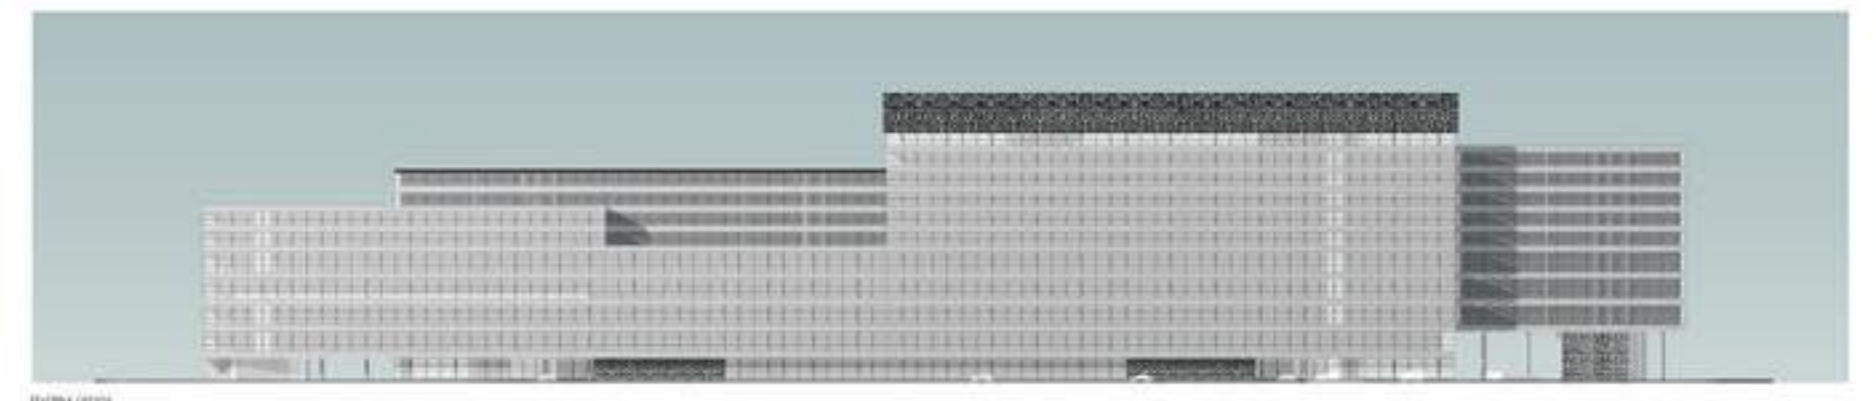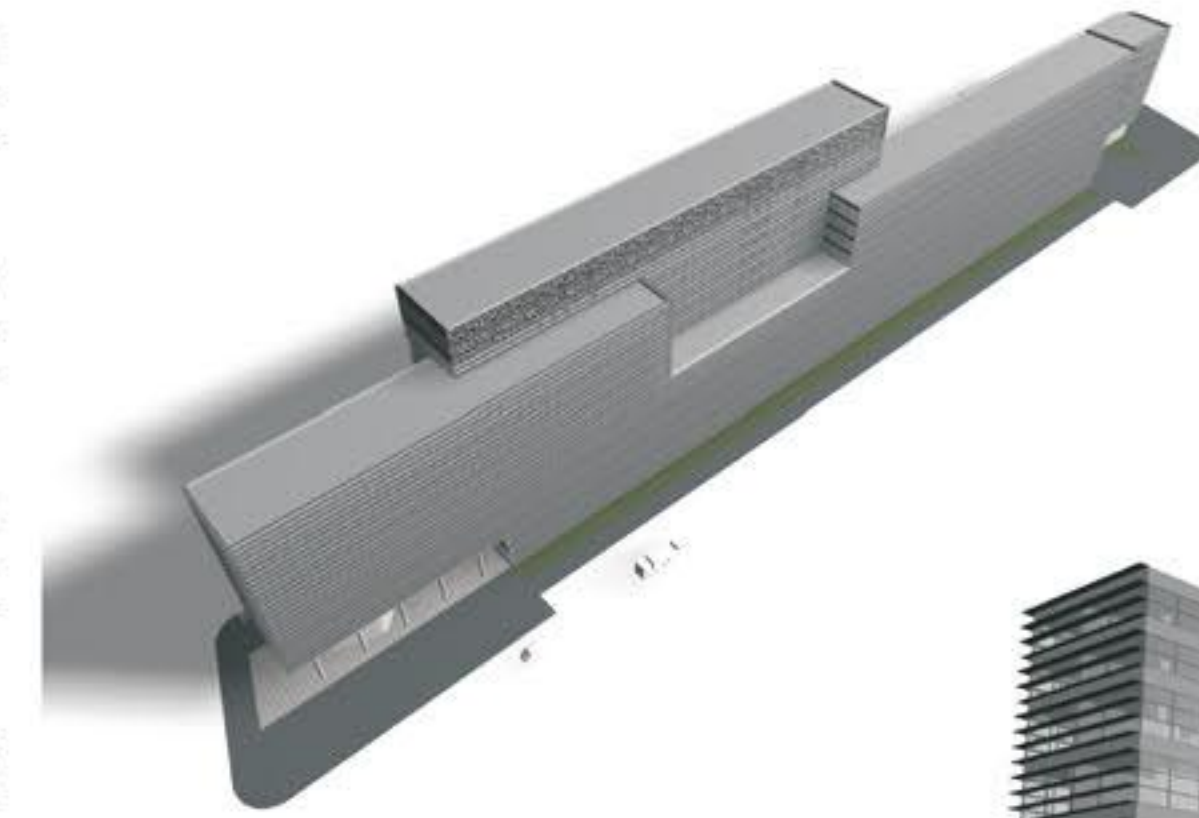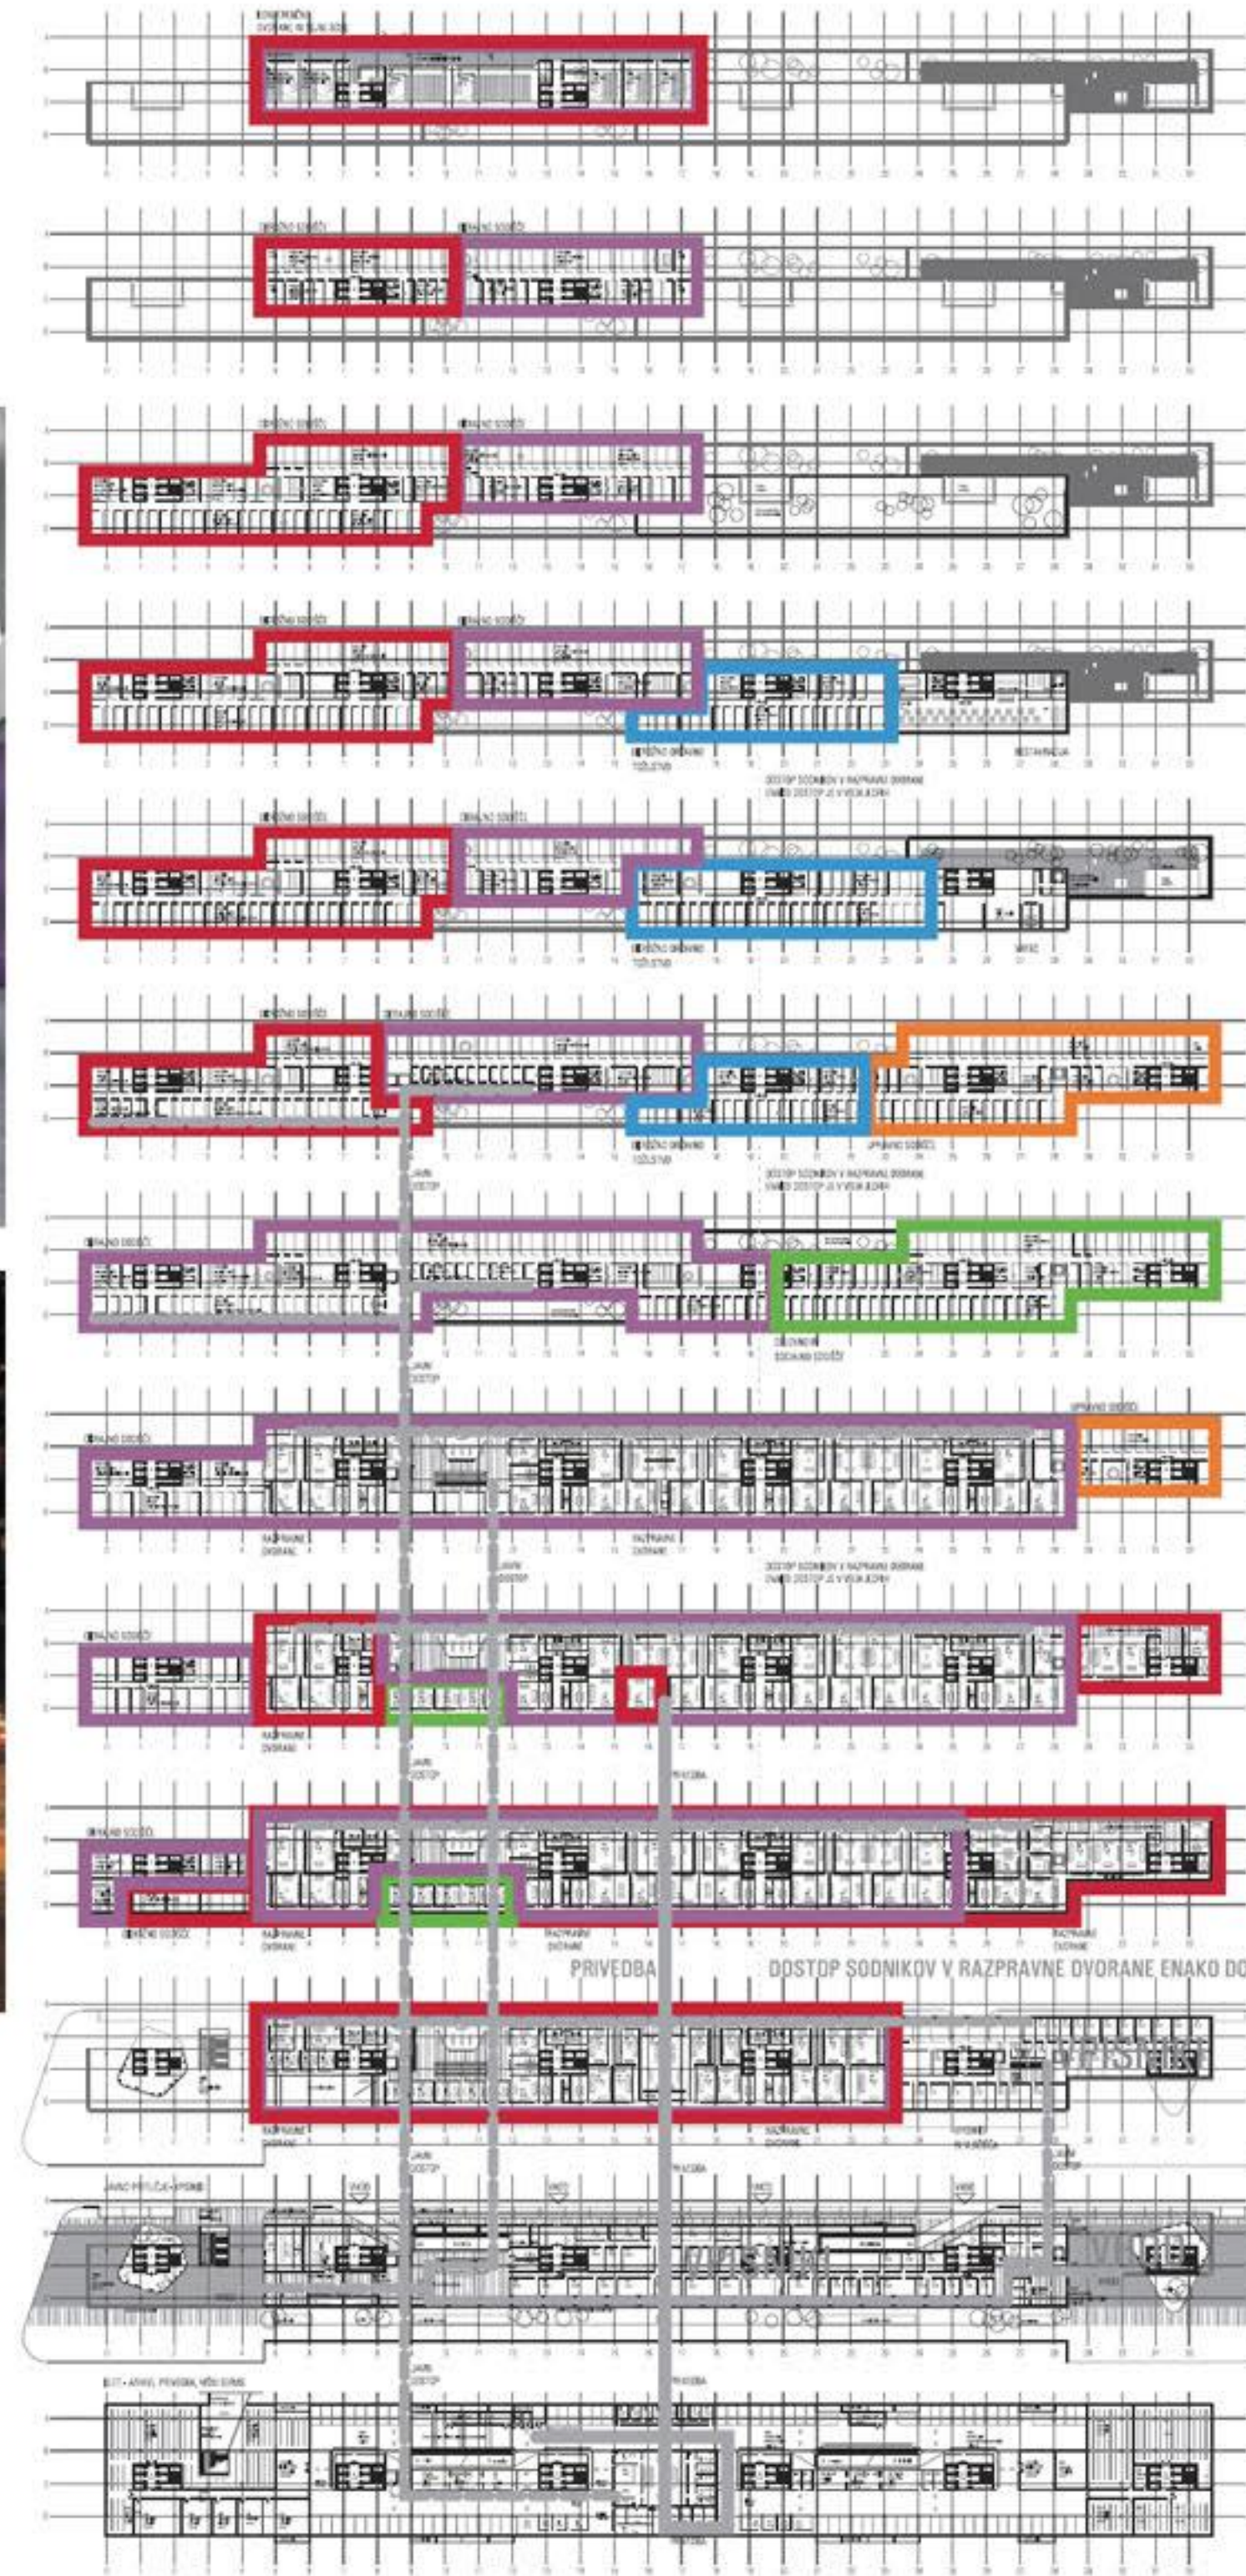

ORGANIGRAM IN PROSTORSKI PRIKAZI