



▲ DAY VIEW_towards the park



▲ NIGHT VIEW_from the park

▼ SITE PLAN: 1:500







▲ VIEW level +3 medial




▲ VIEW level +0 post

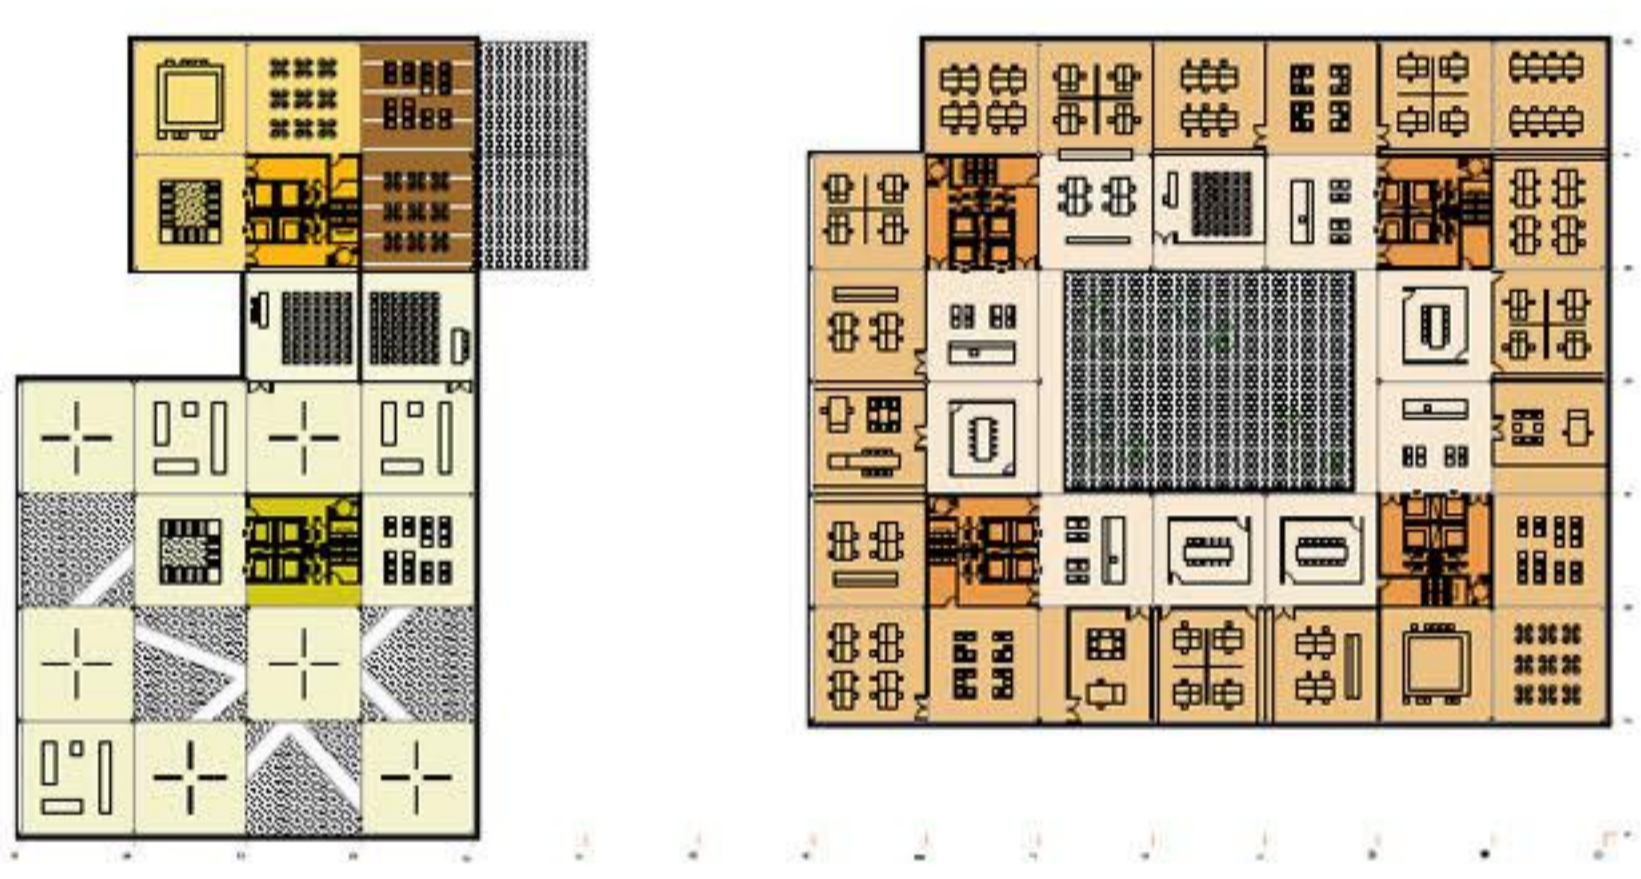


+3

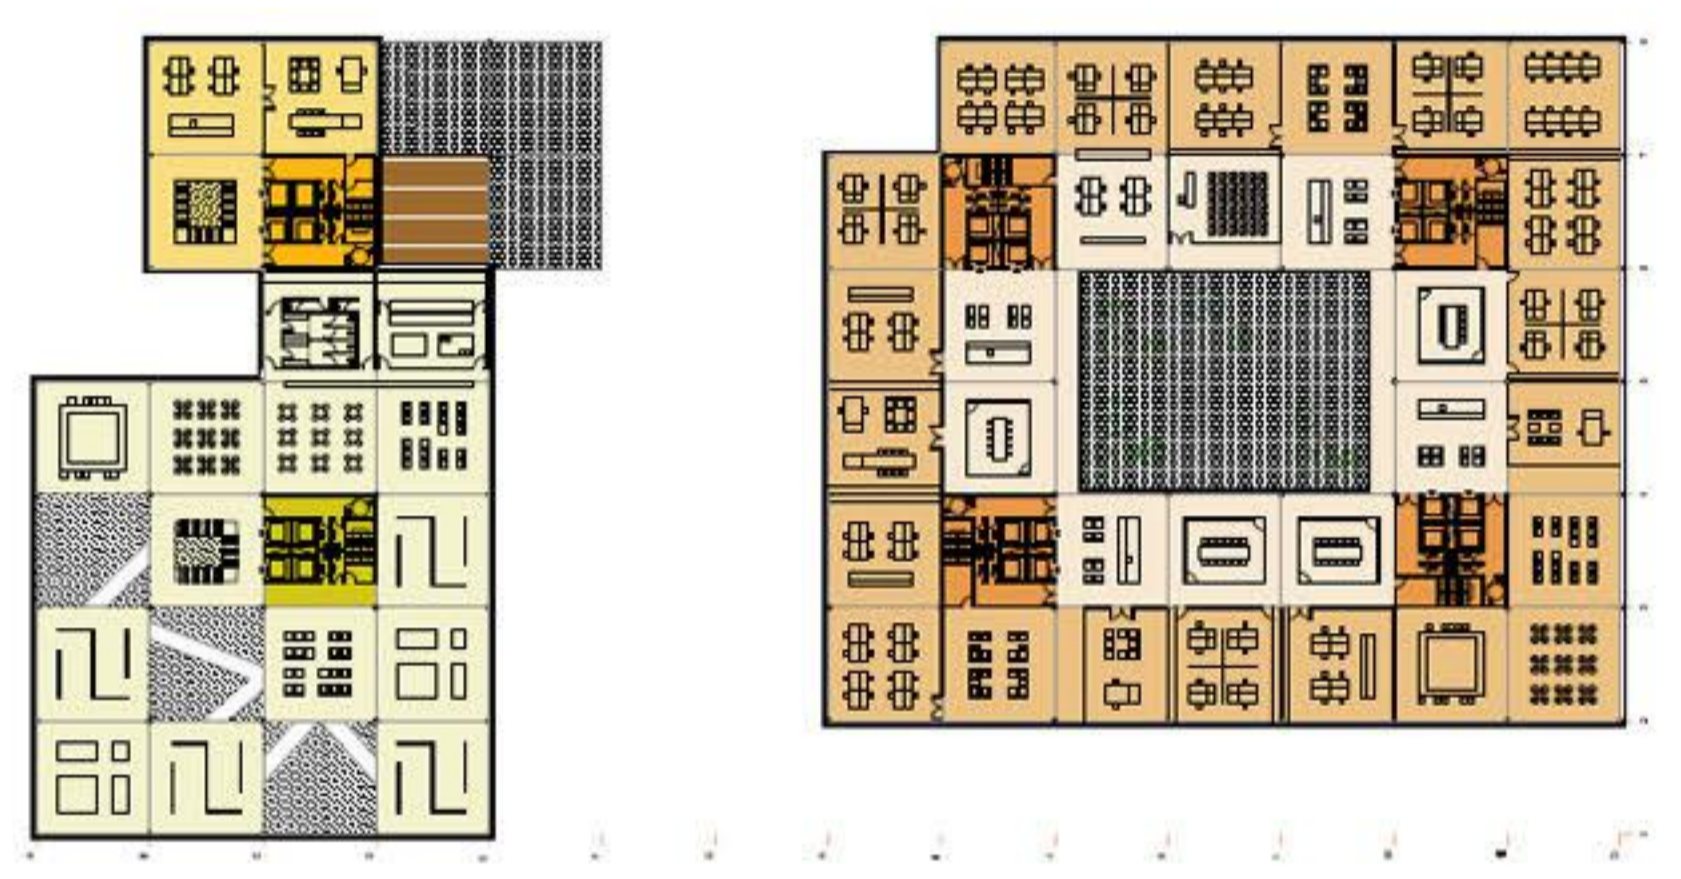

+4

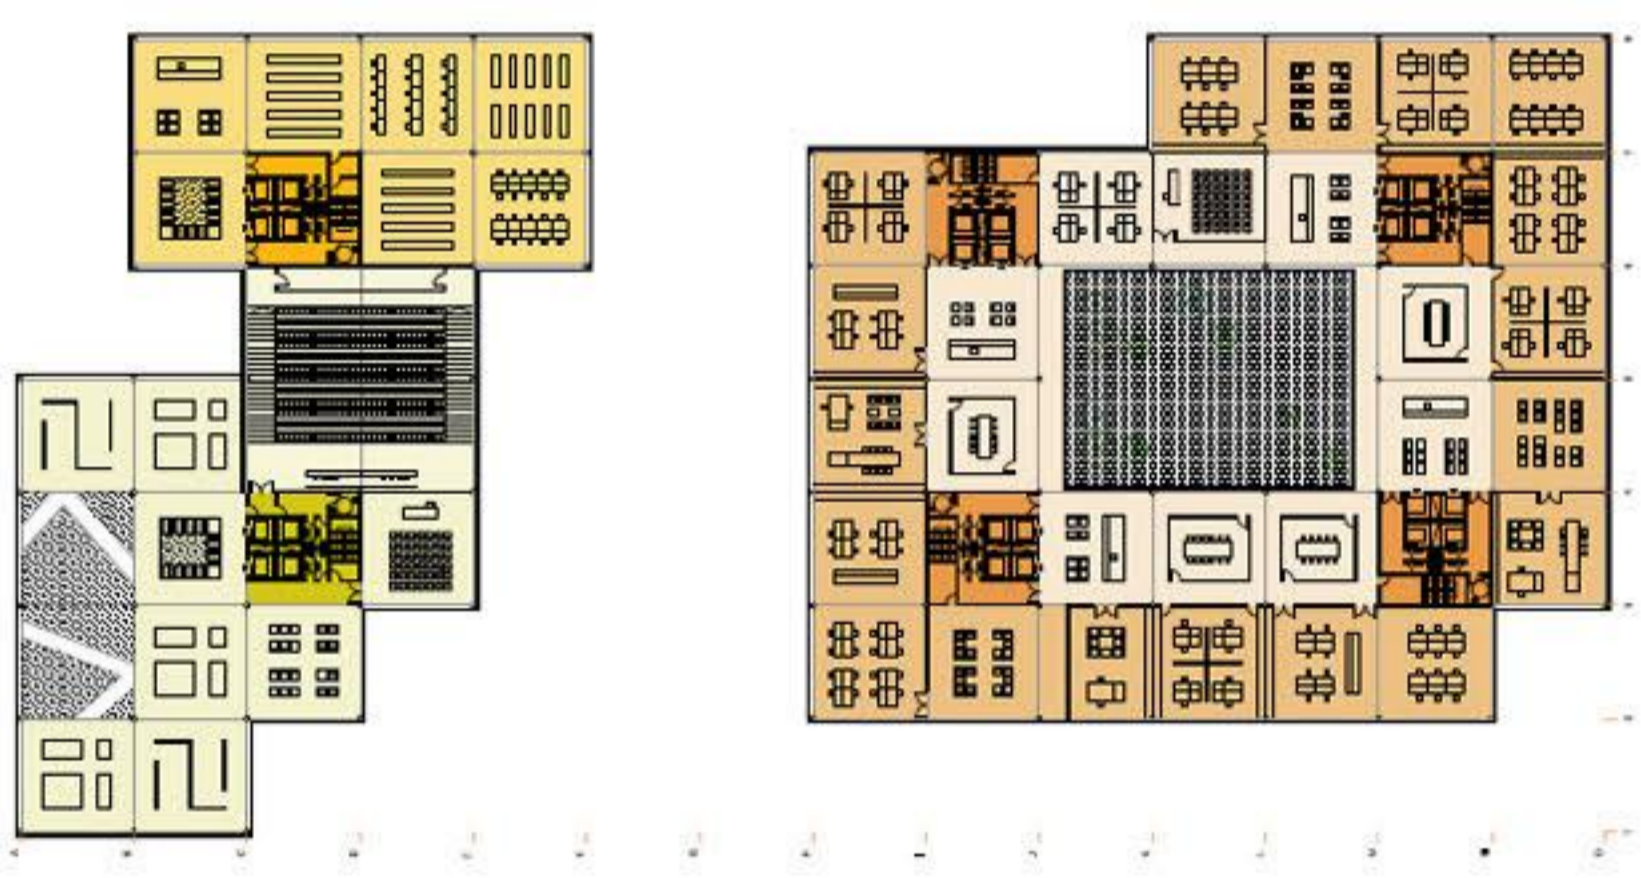

+1

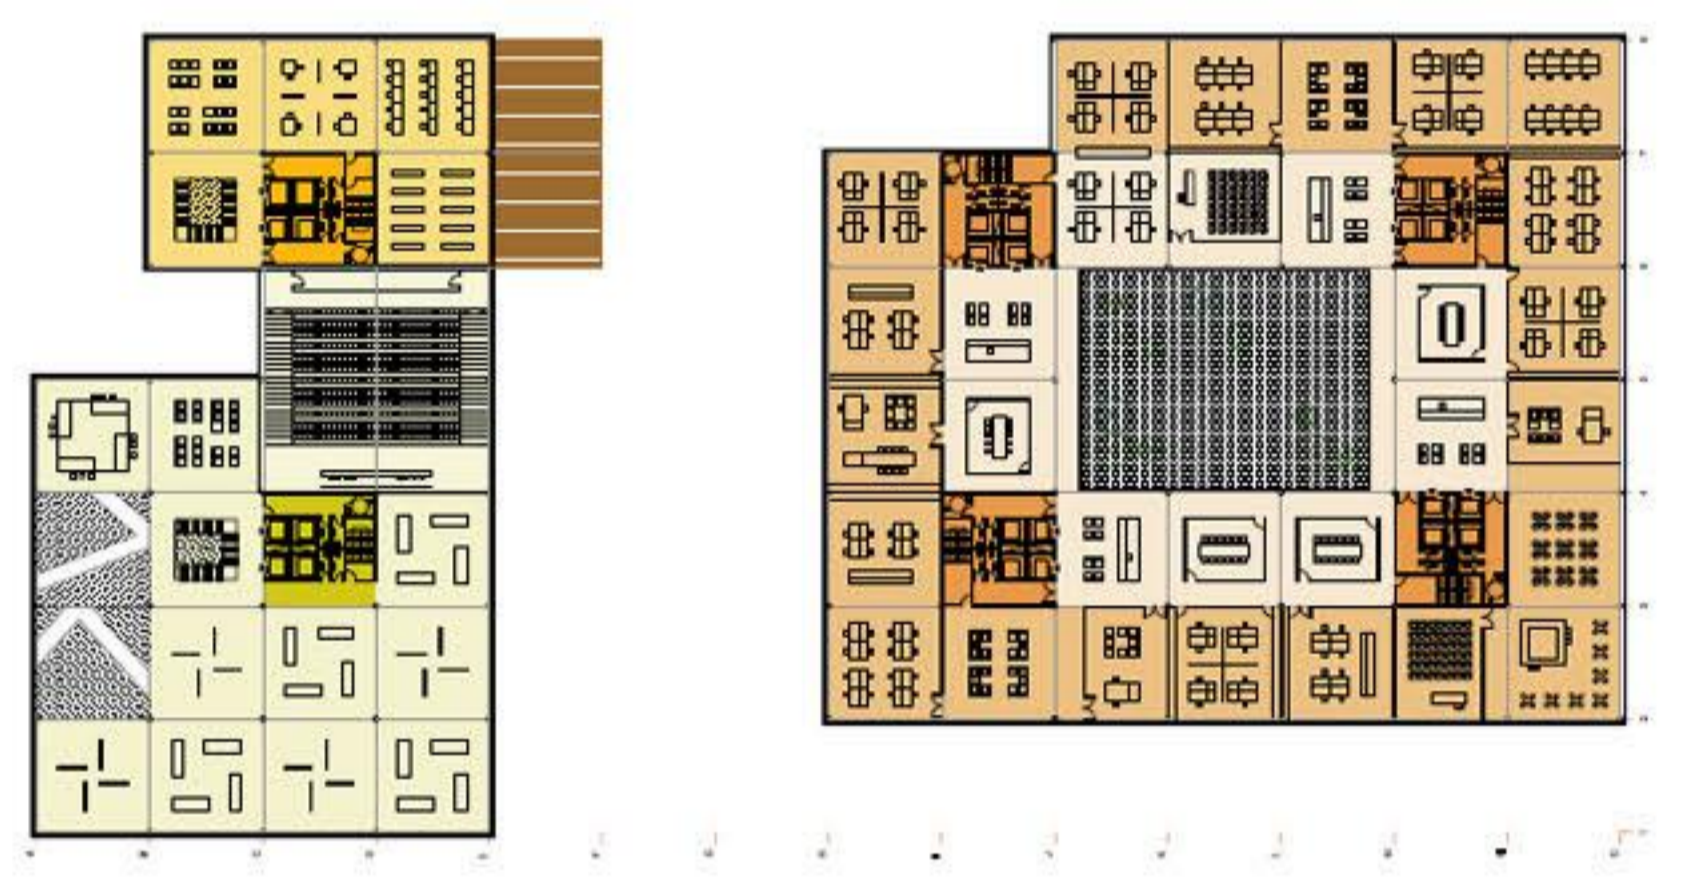


+2


▲ PLANS_western part_1:500

▼ PLAN_western part_1:200




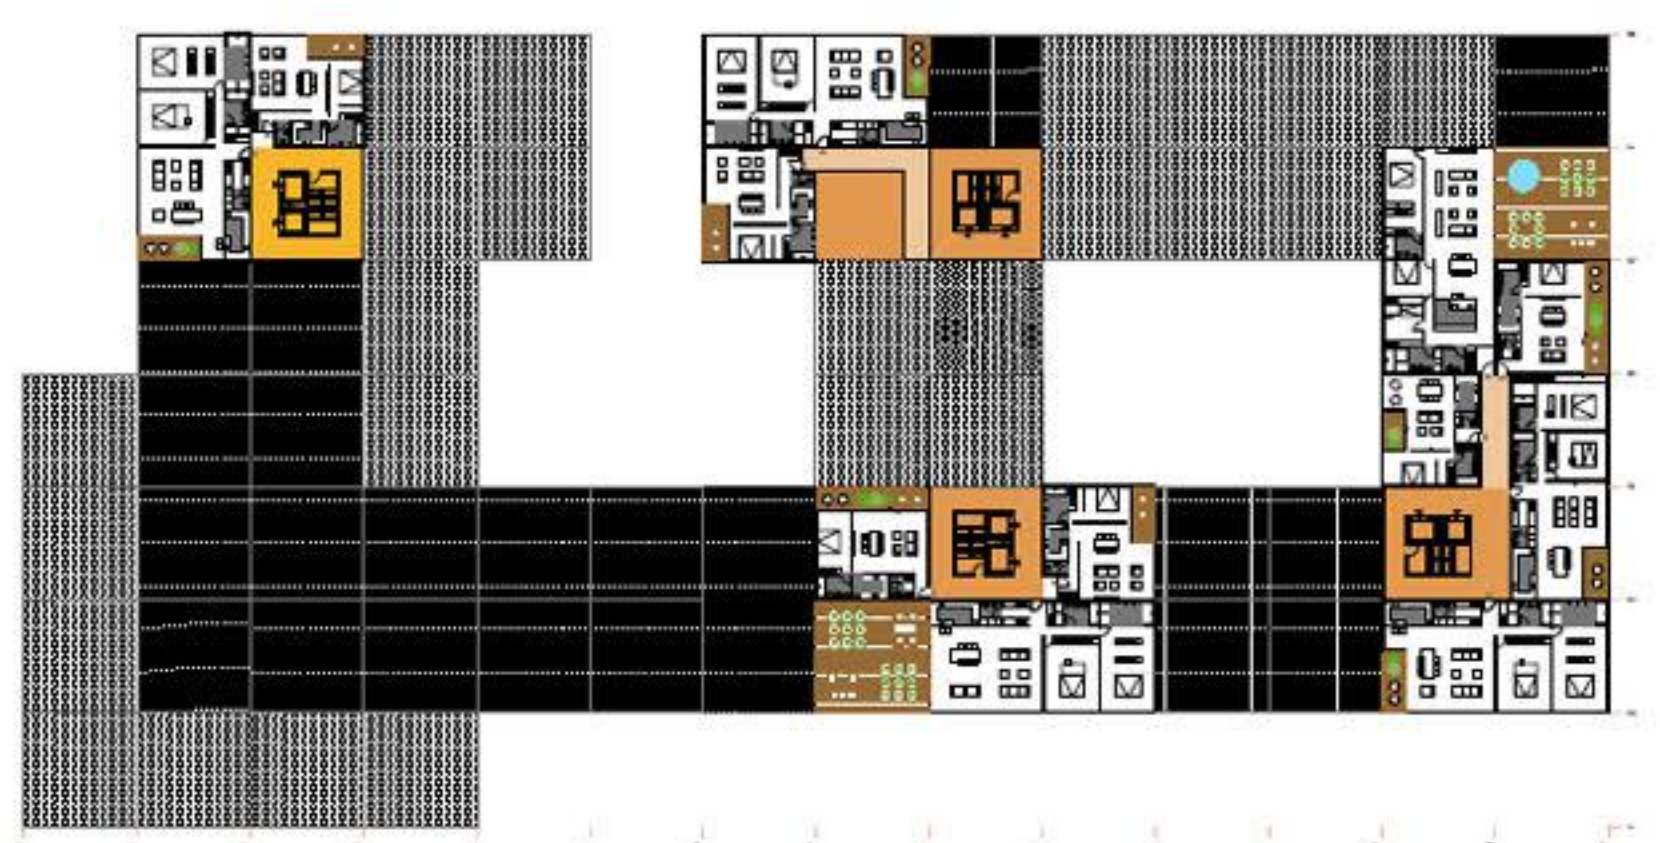


+10

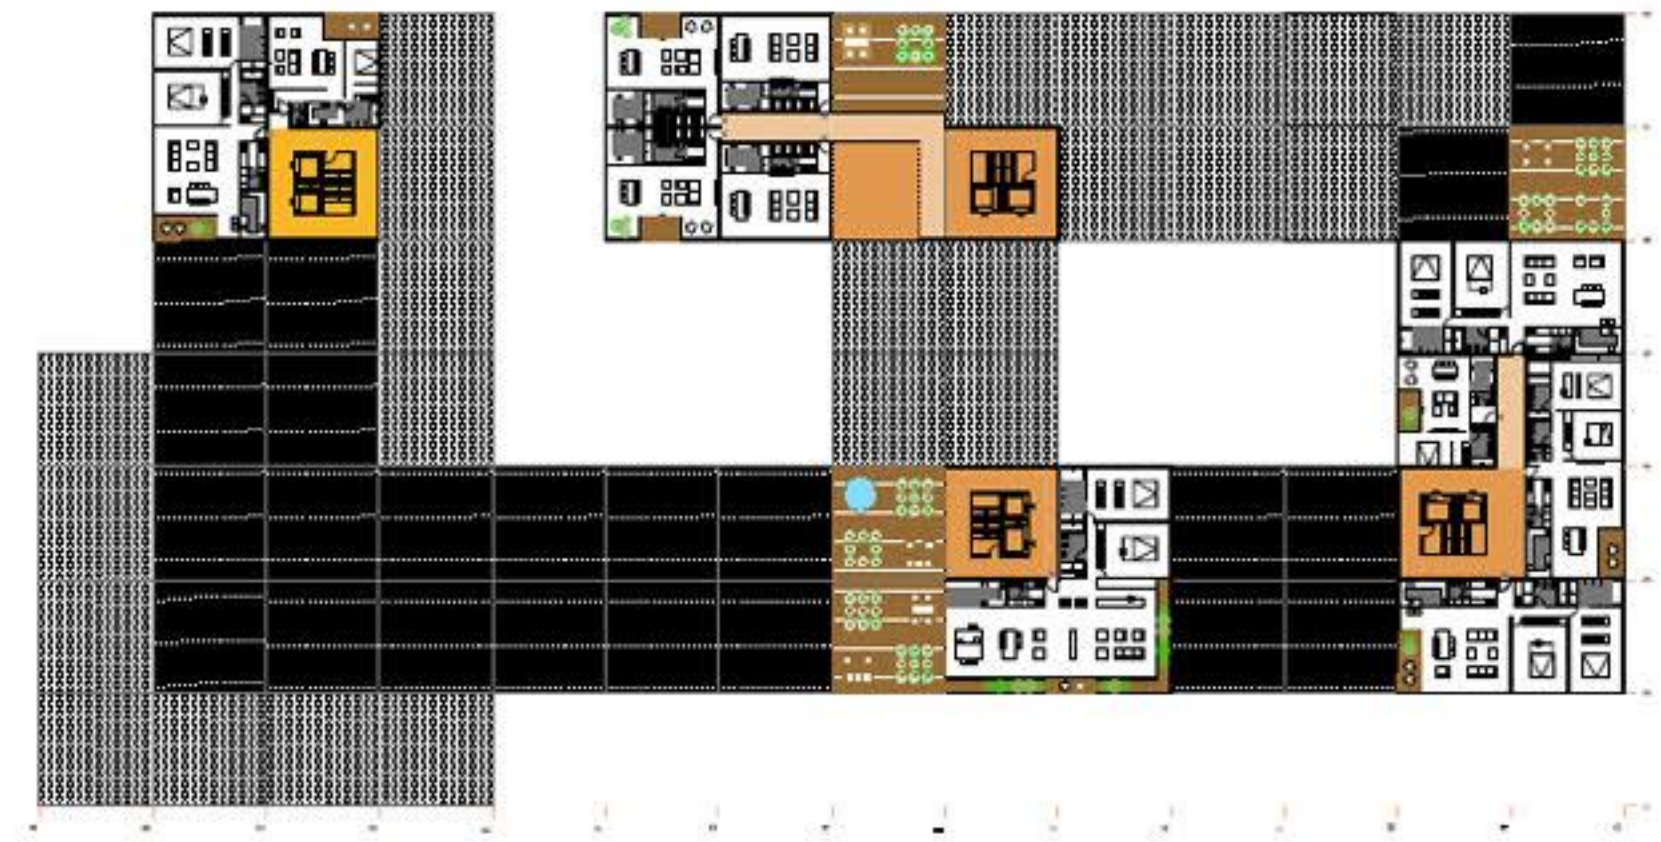


+11

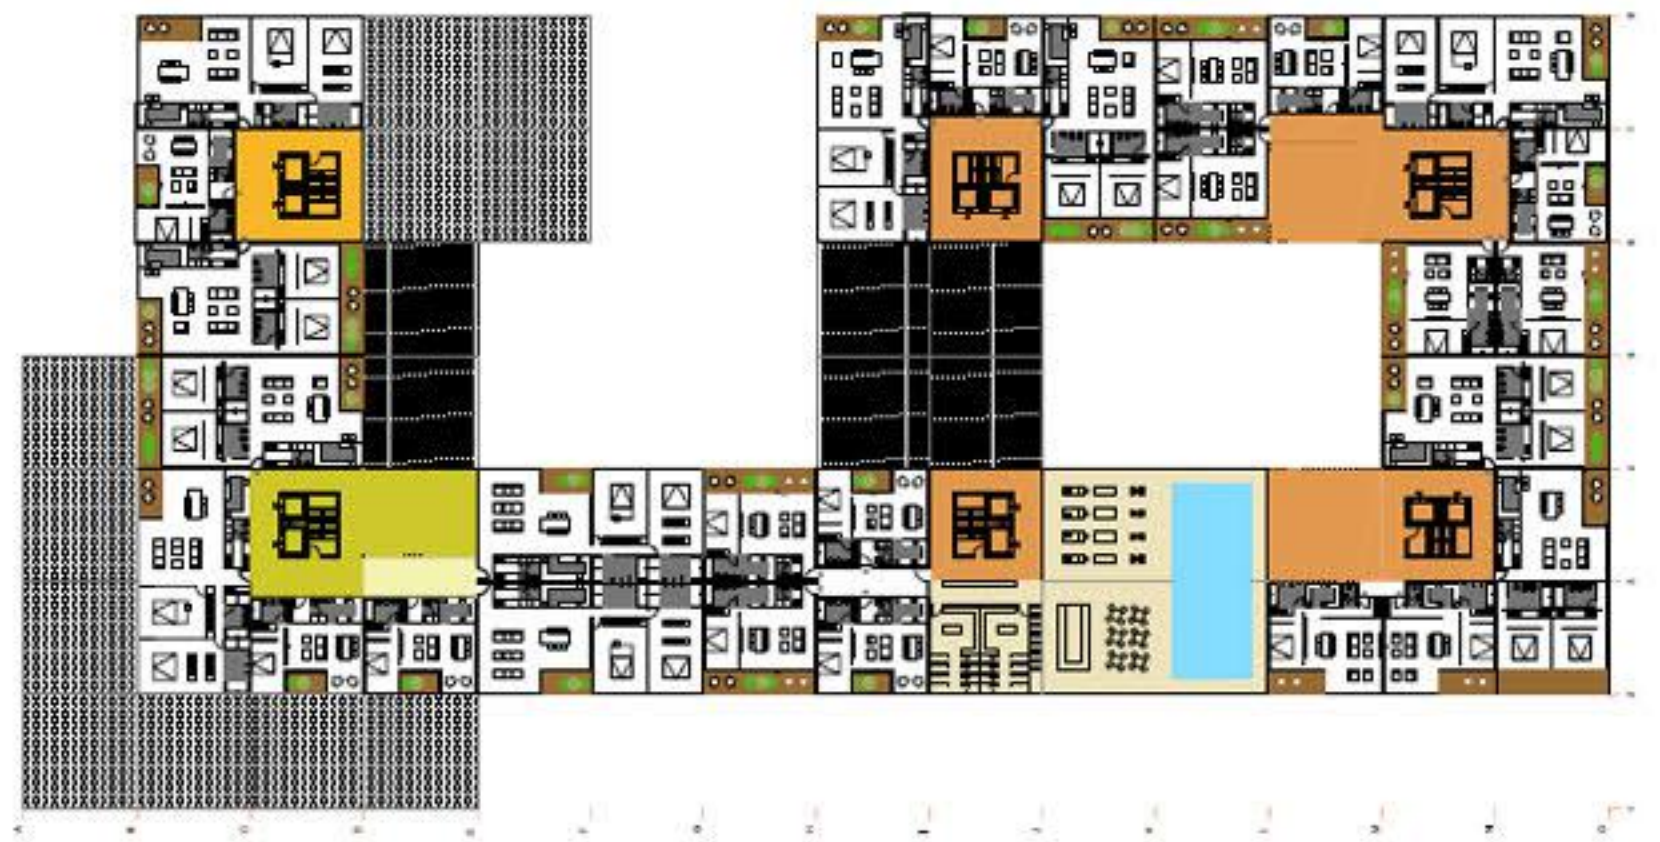

+7

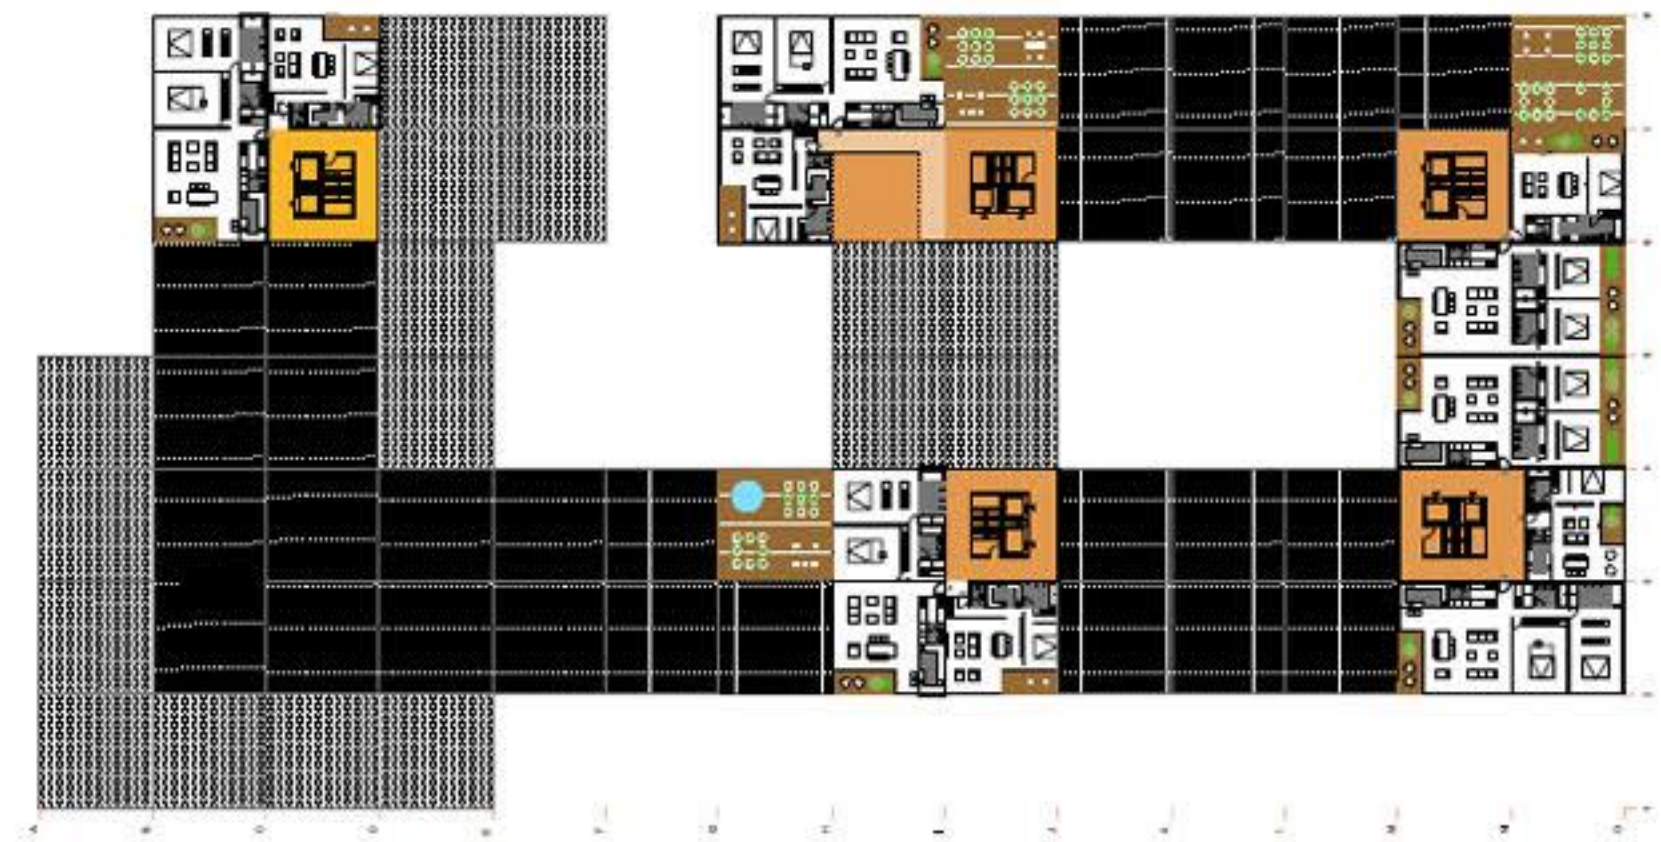

+9


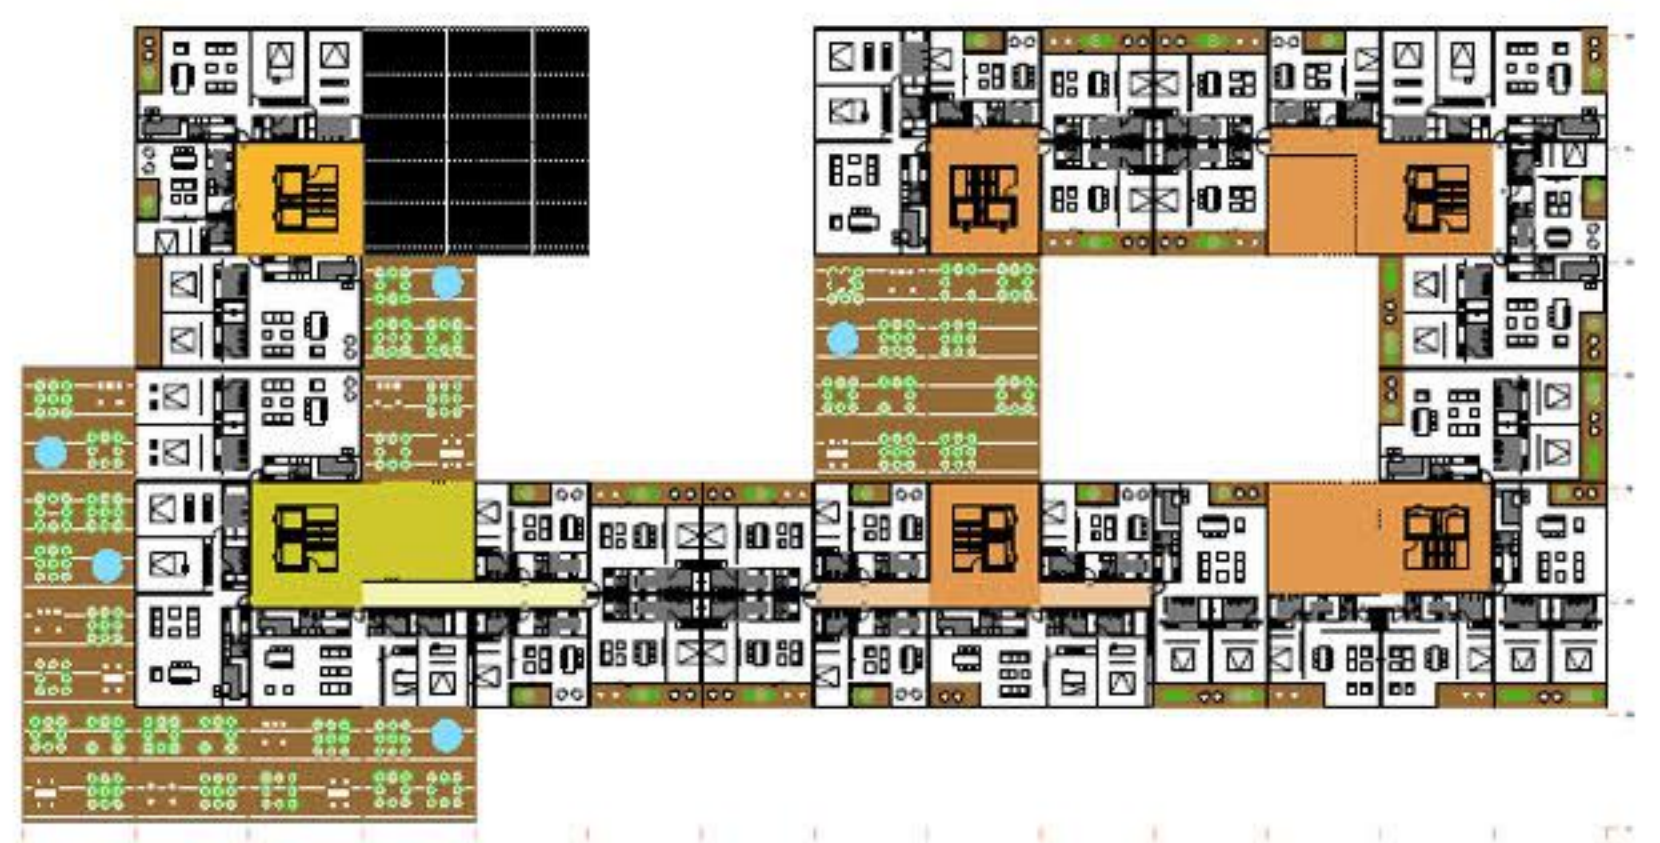


+5




+6


▲ PLANS_western part_1:500

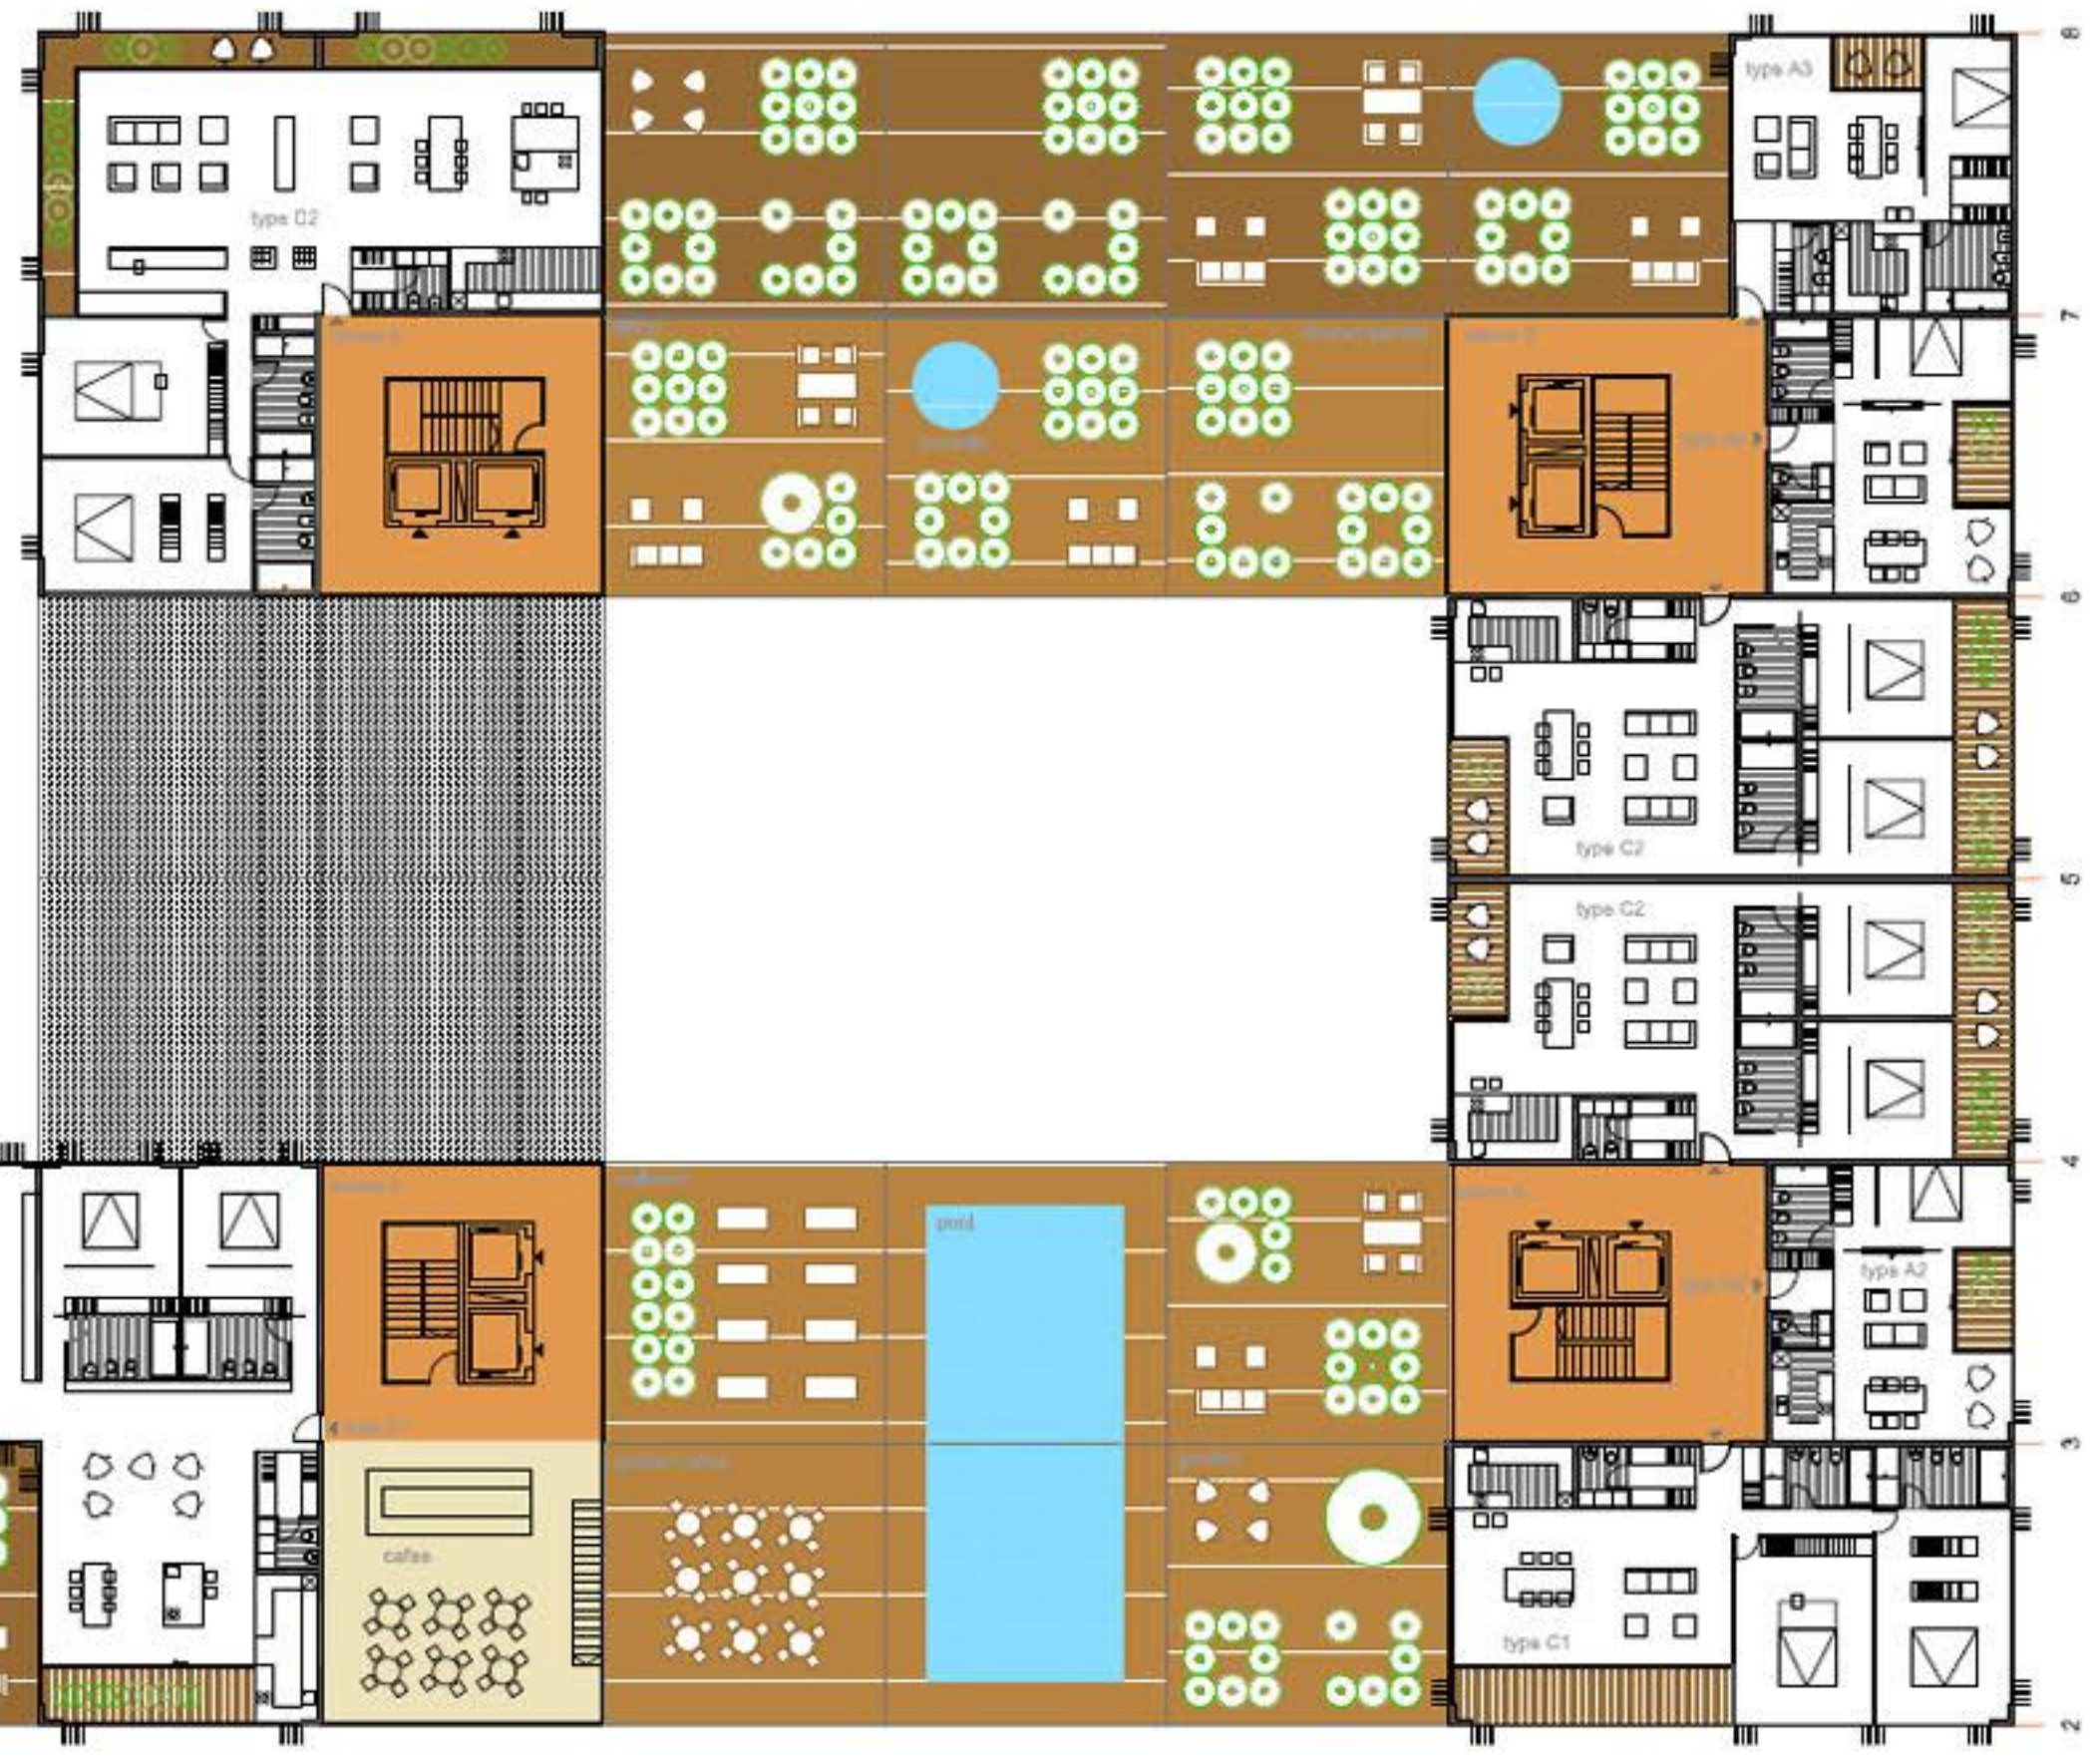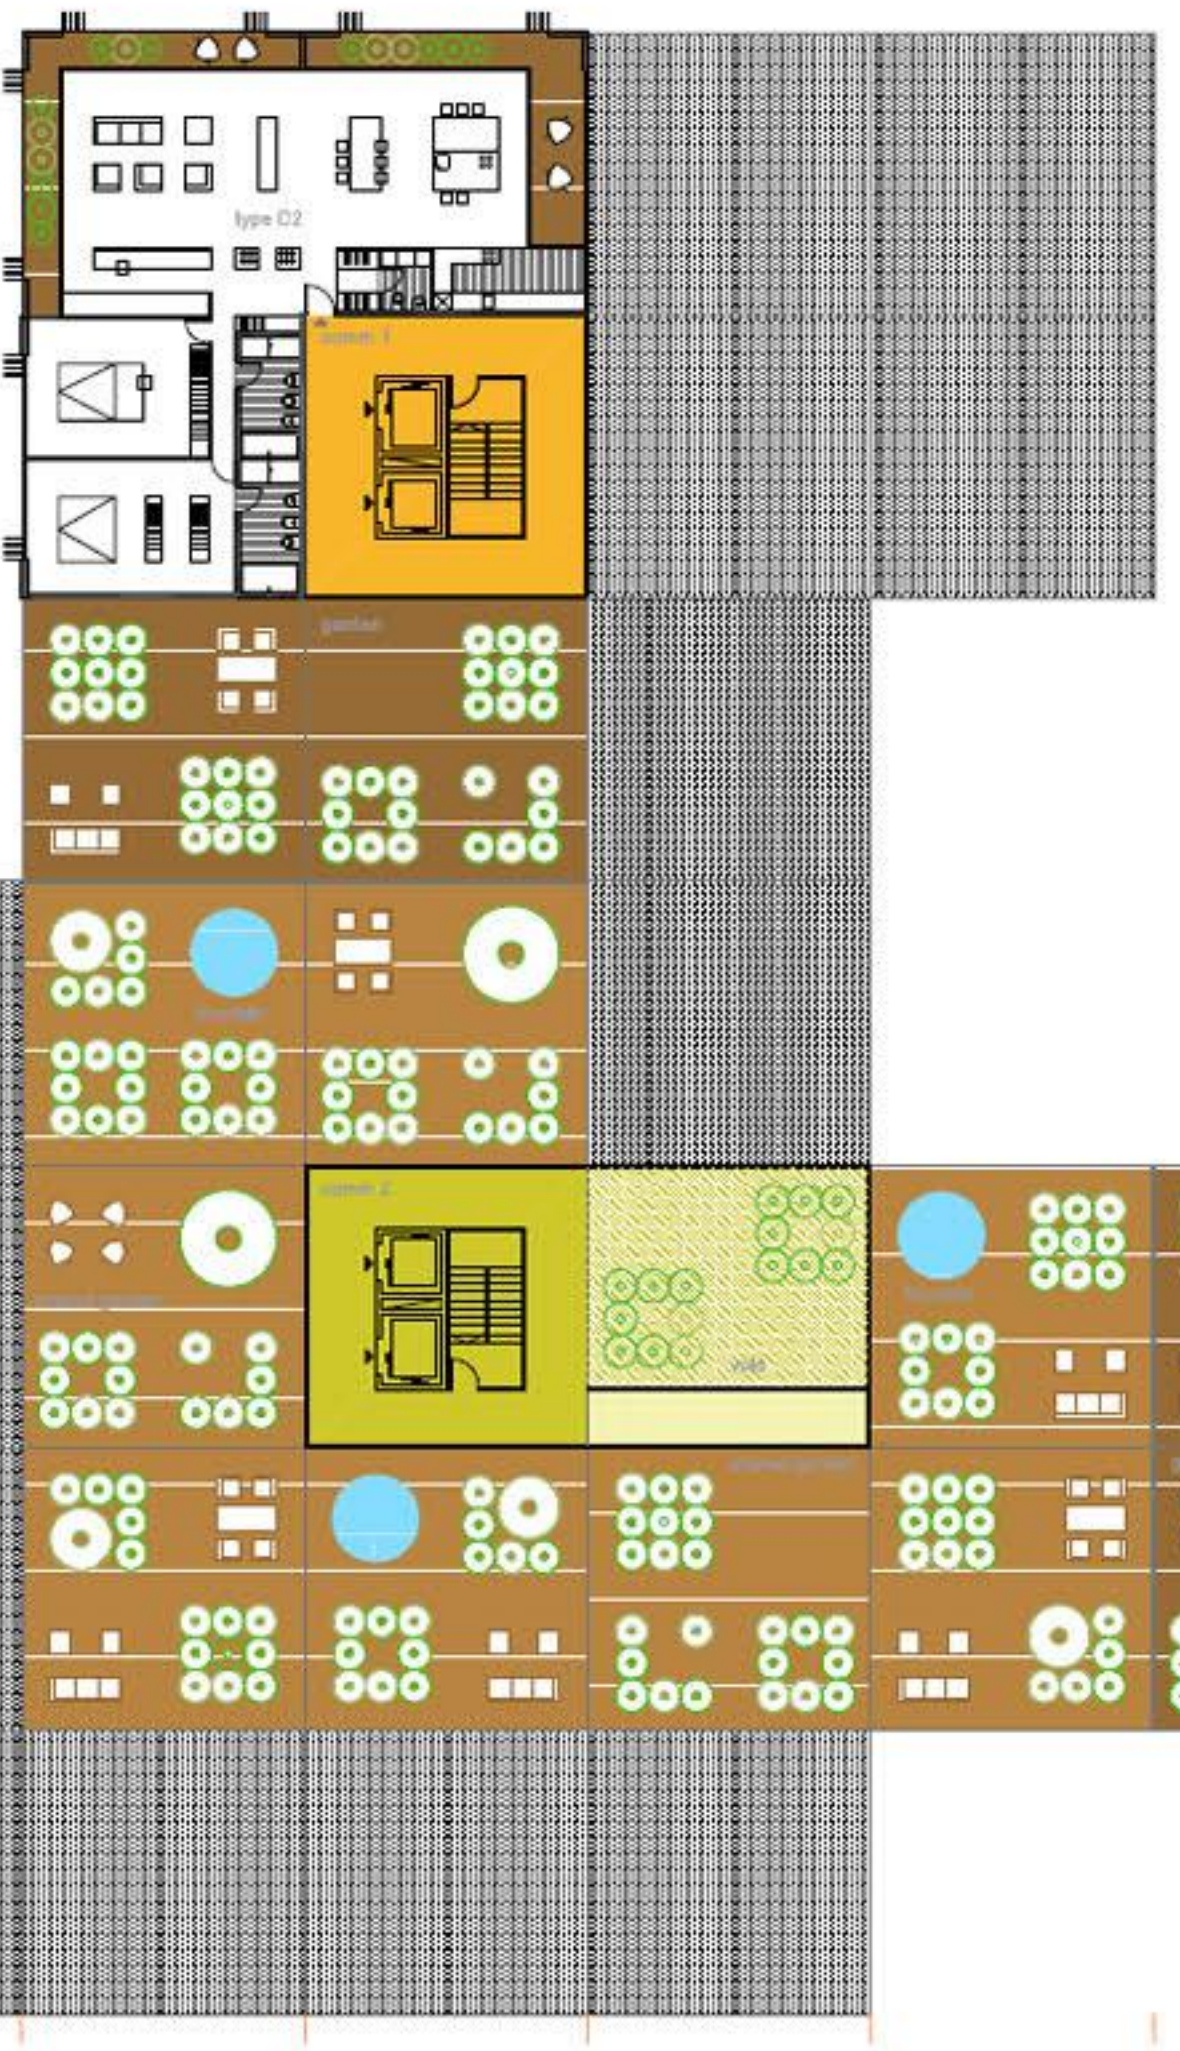


▲ PLAN_western part_1:200

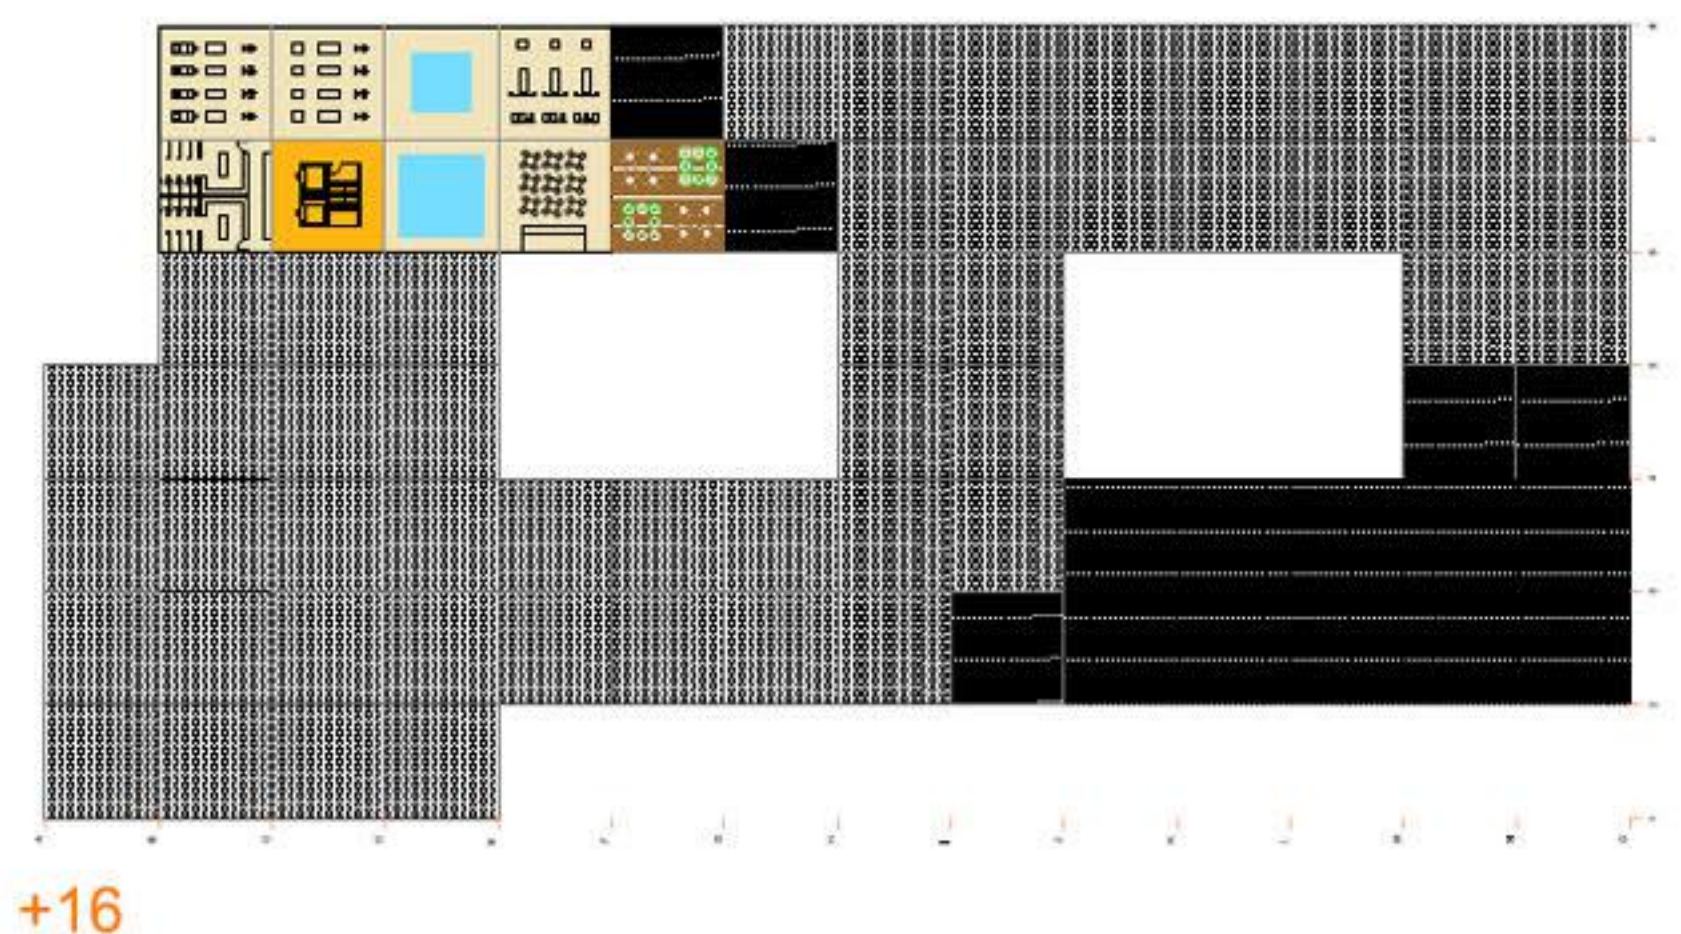


+16

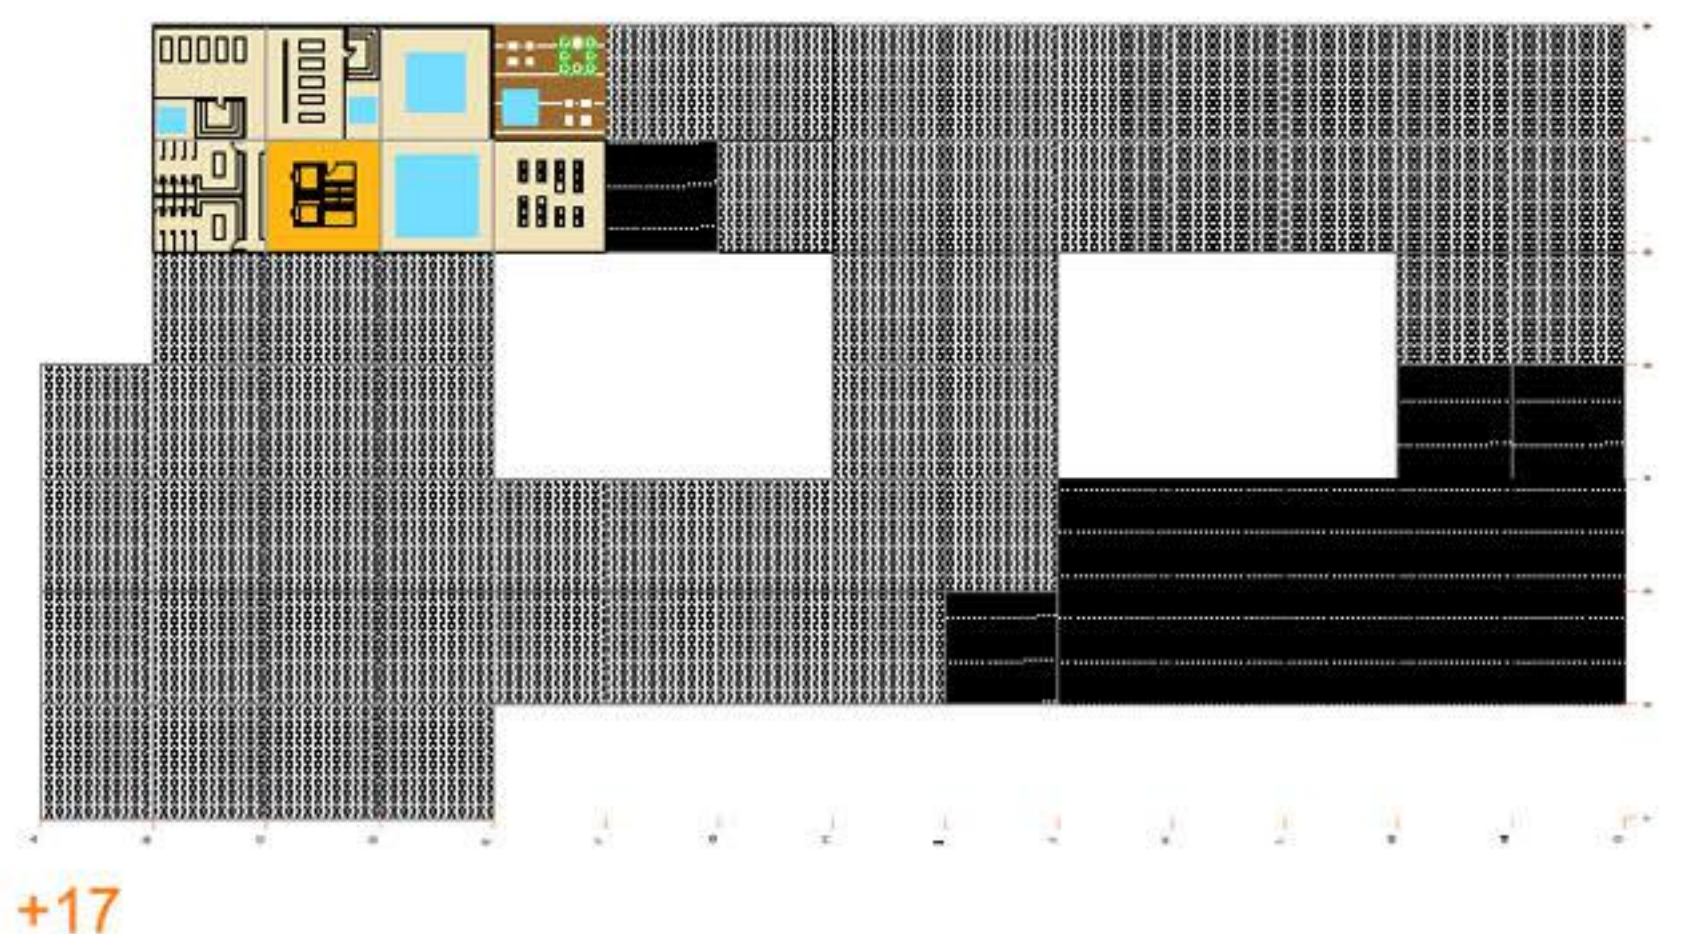


+17

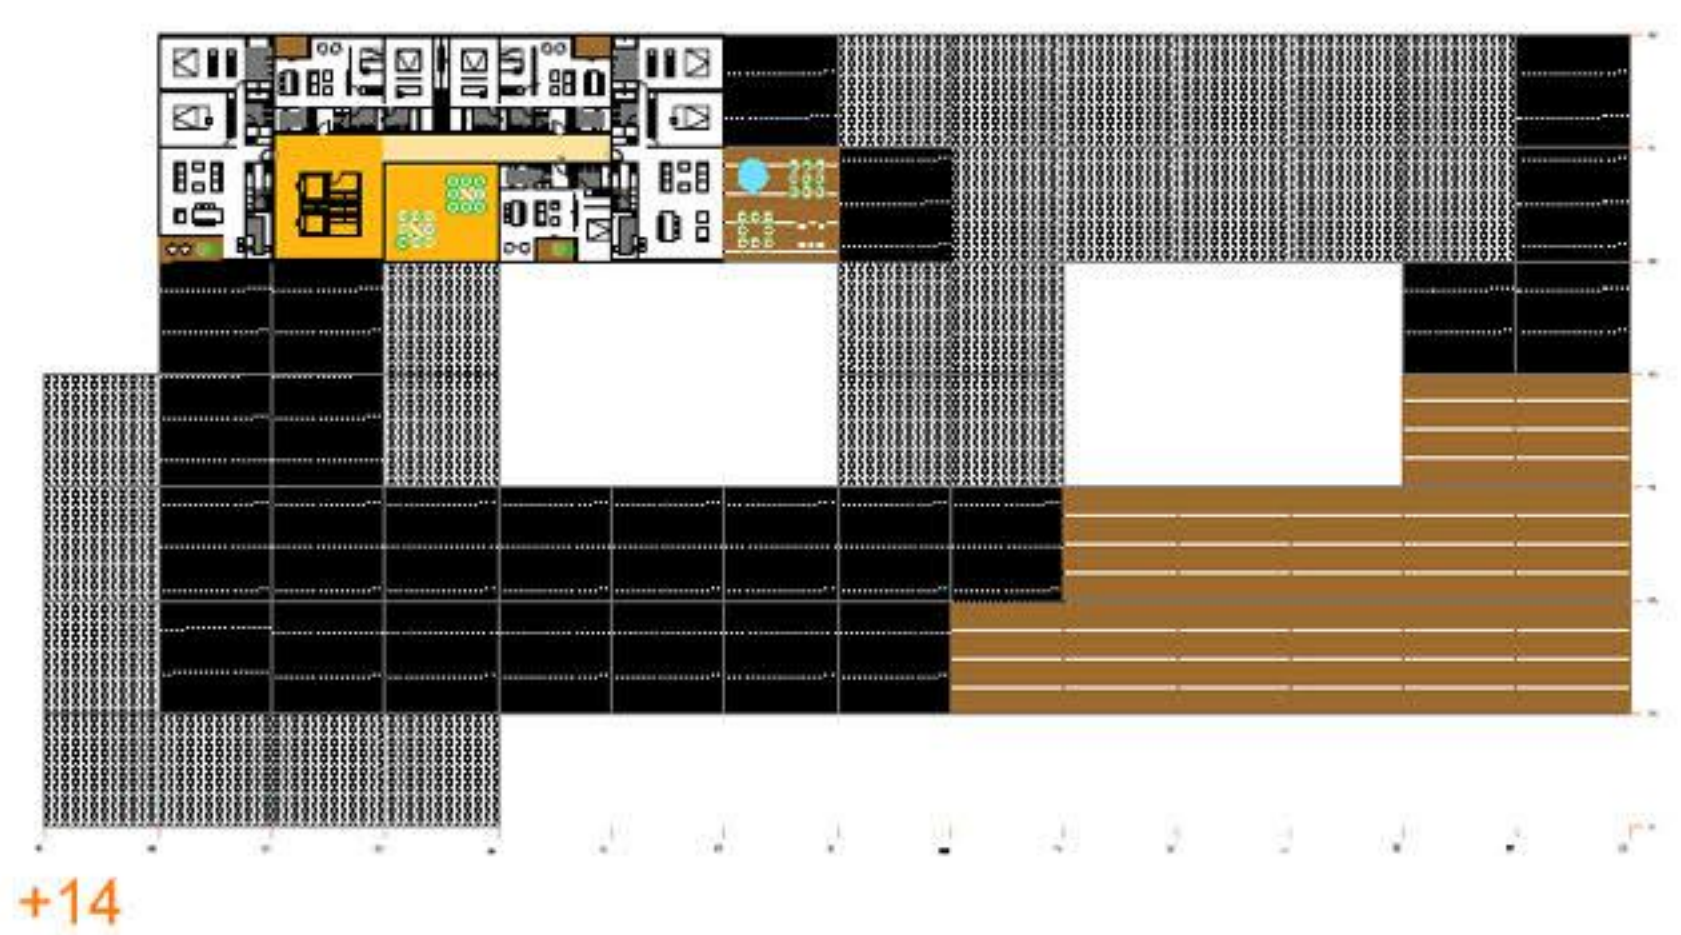

+14

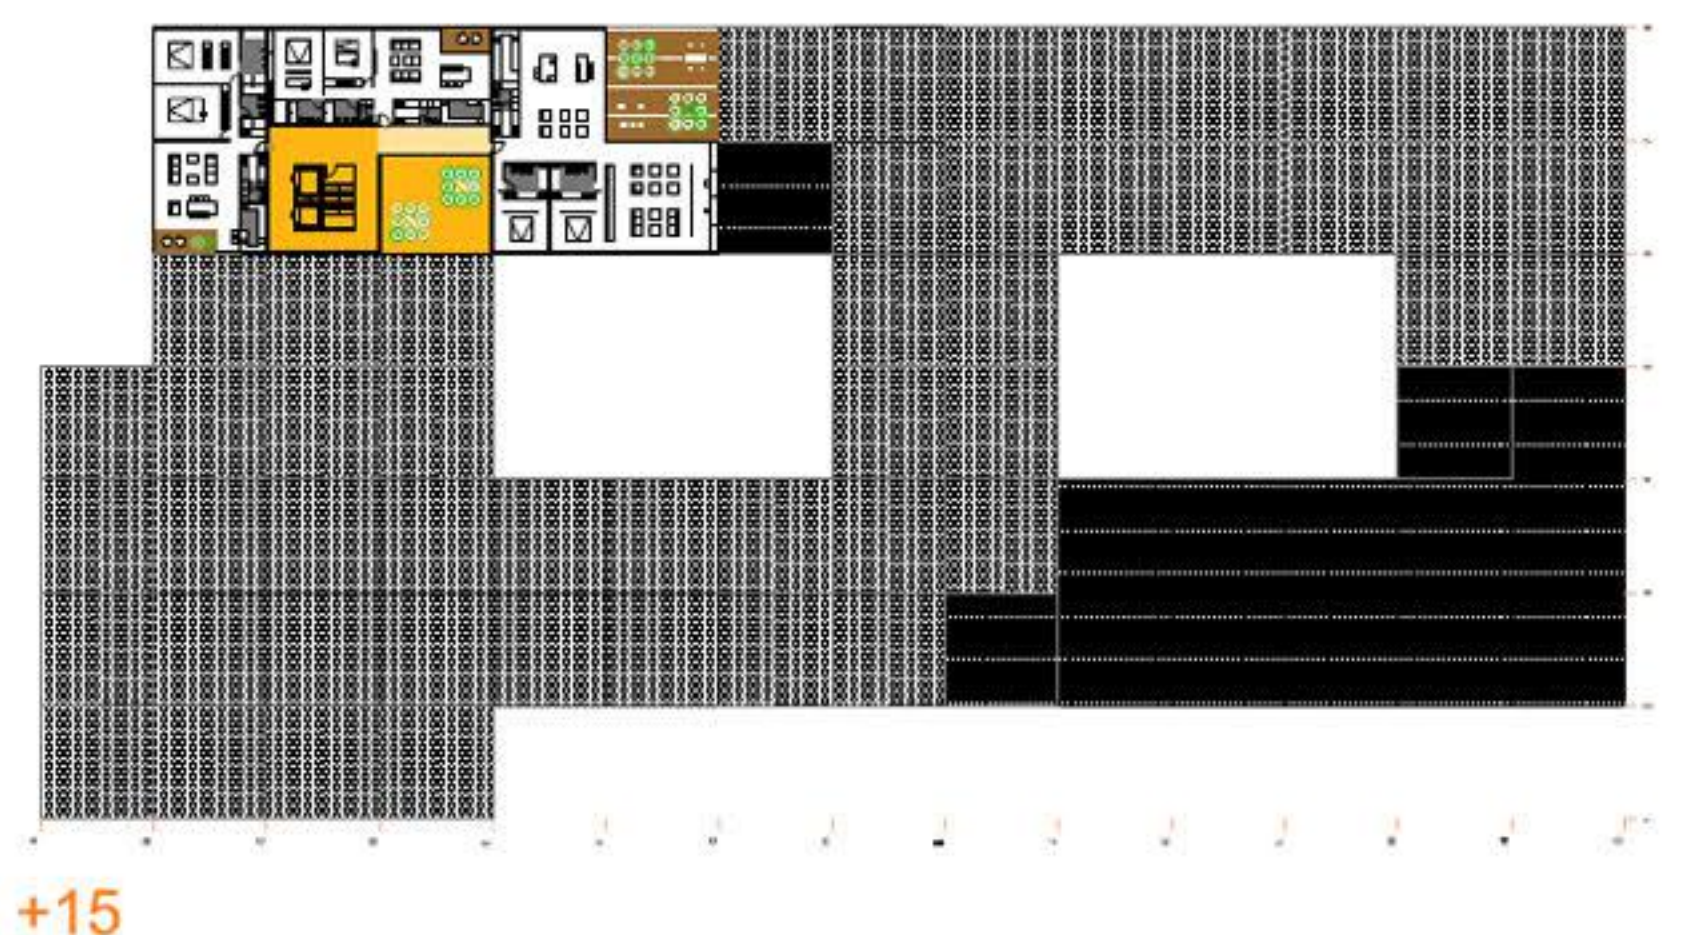


+15

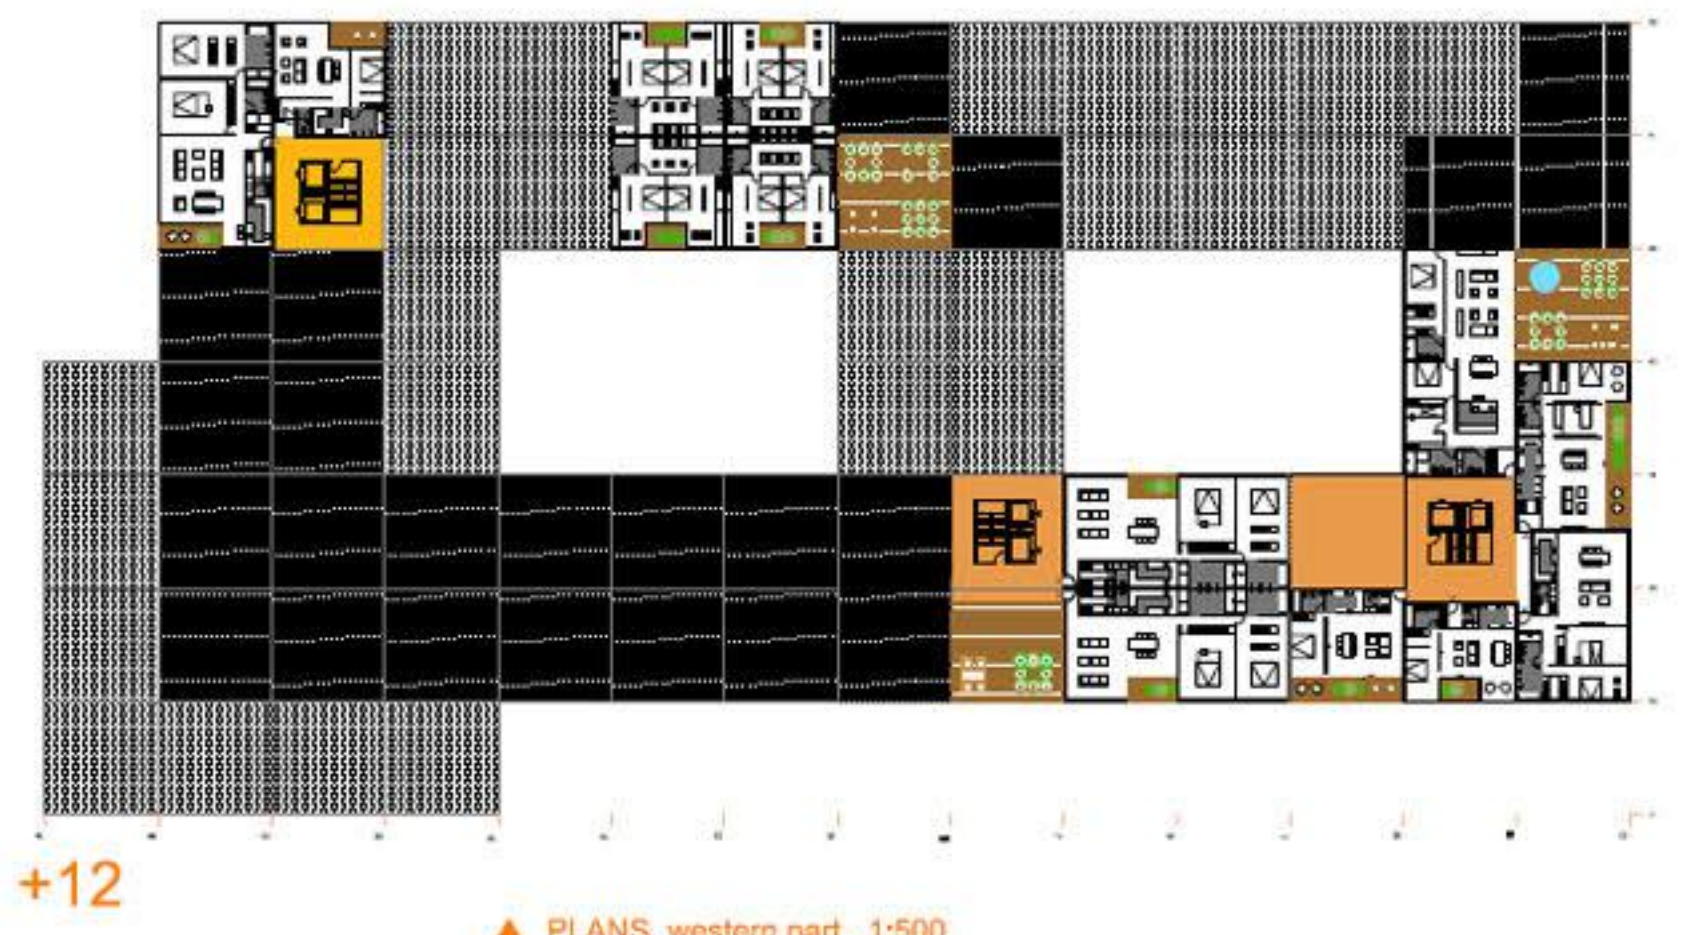


+12

▲ PLANS_western part_1:500

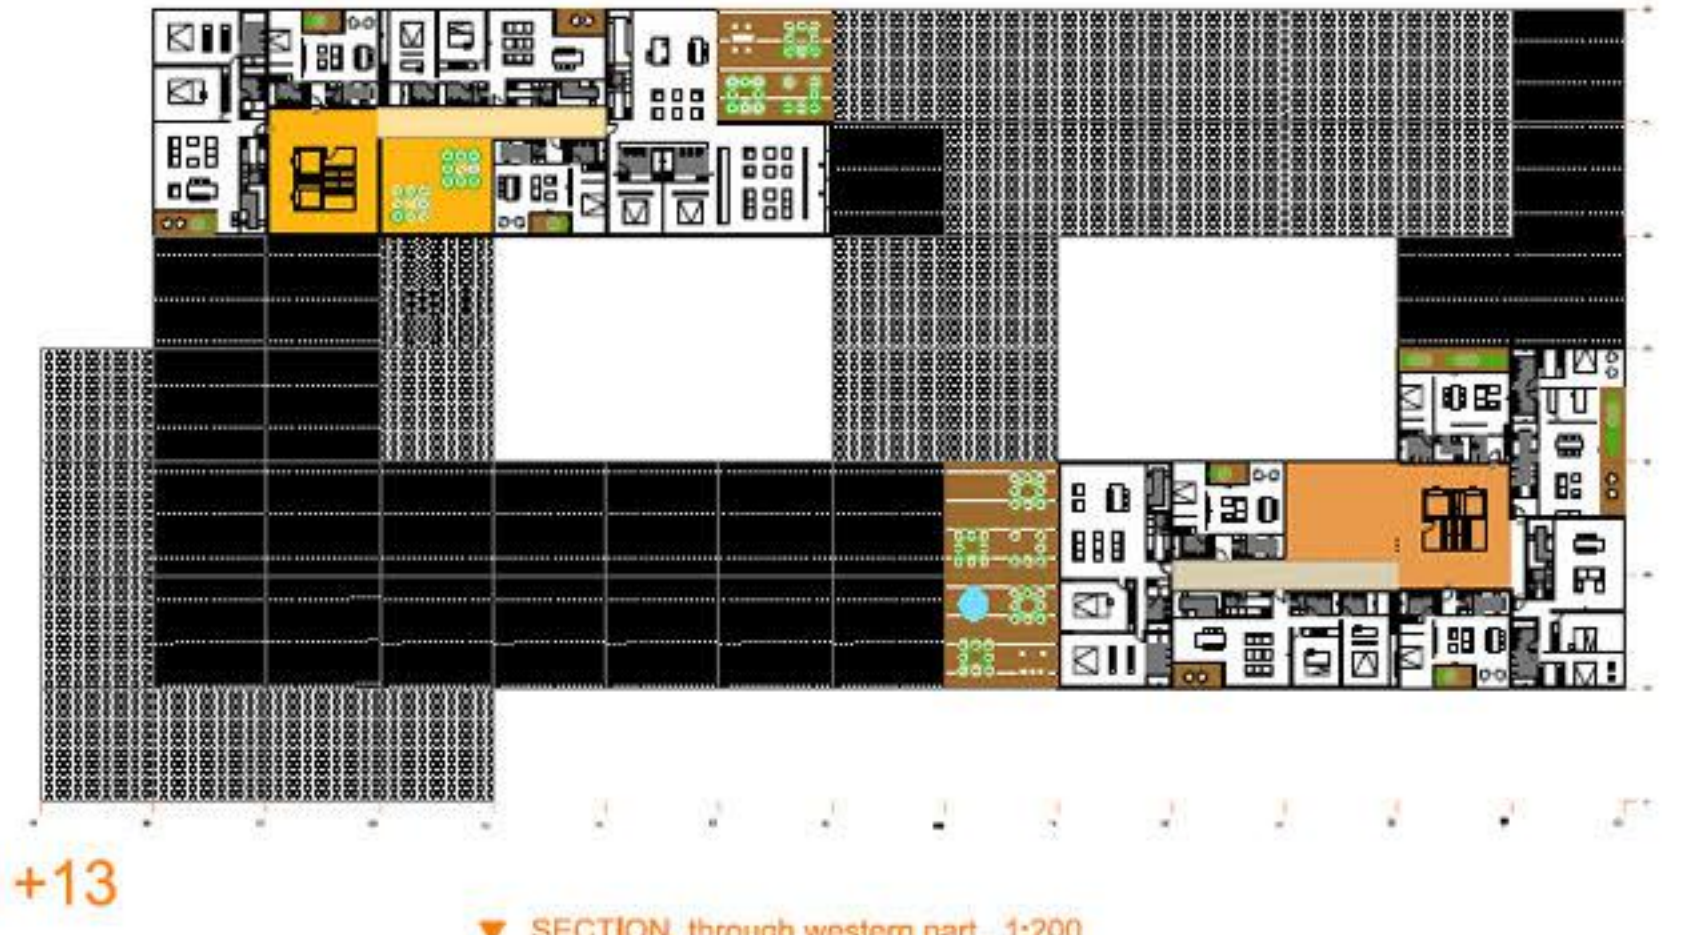


+13

▼ SECTION_through western part_1:200

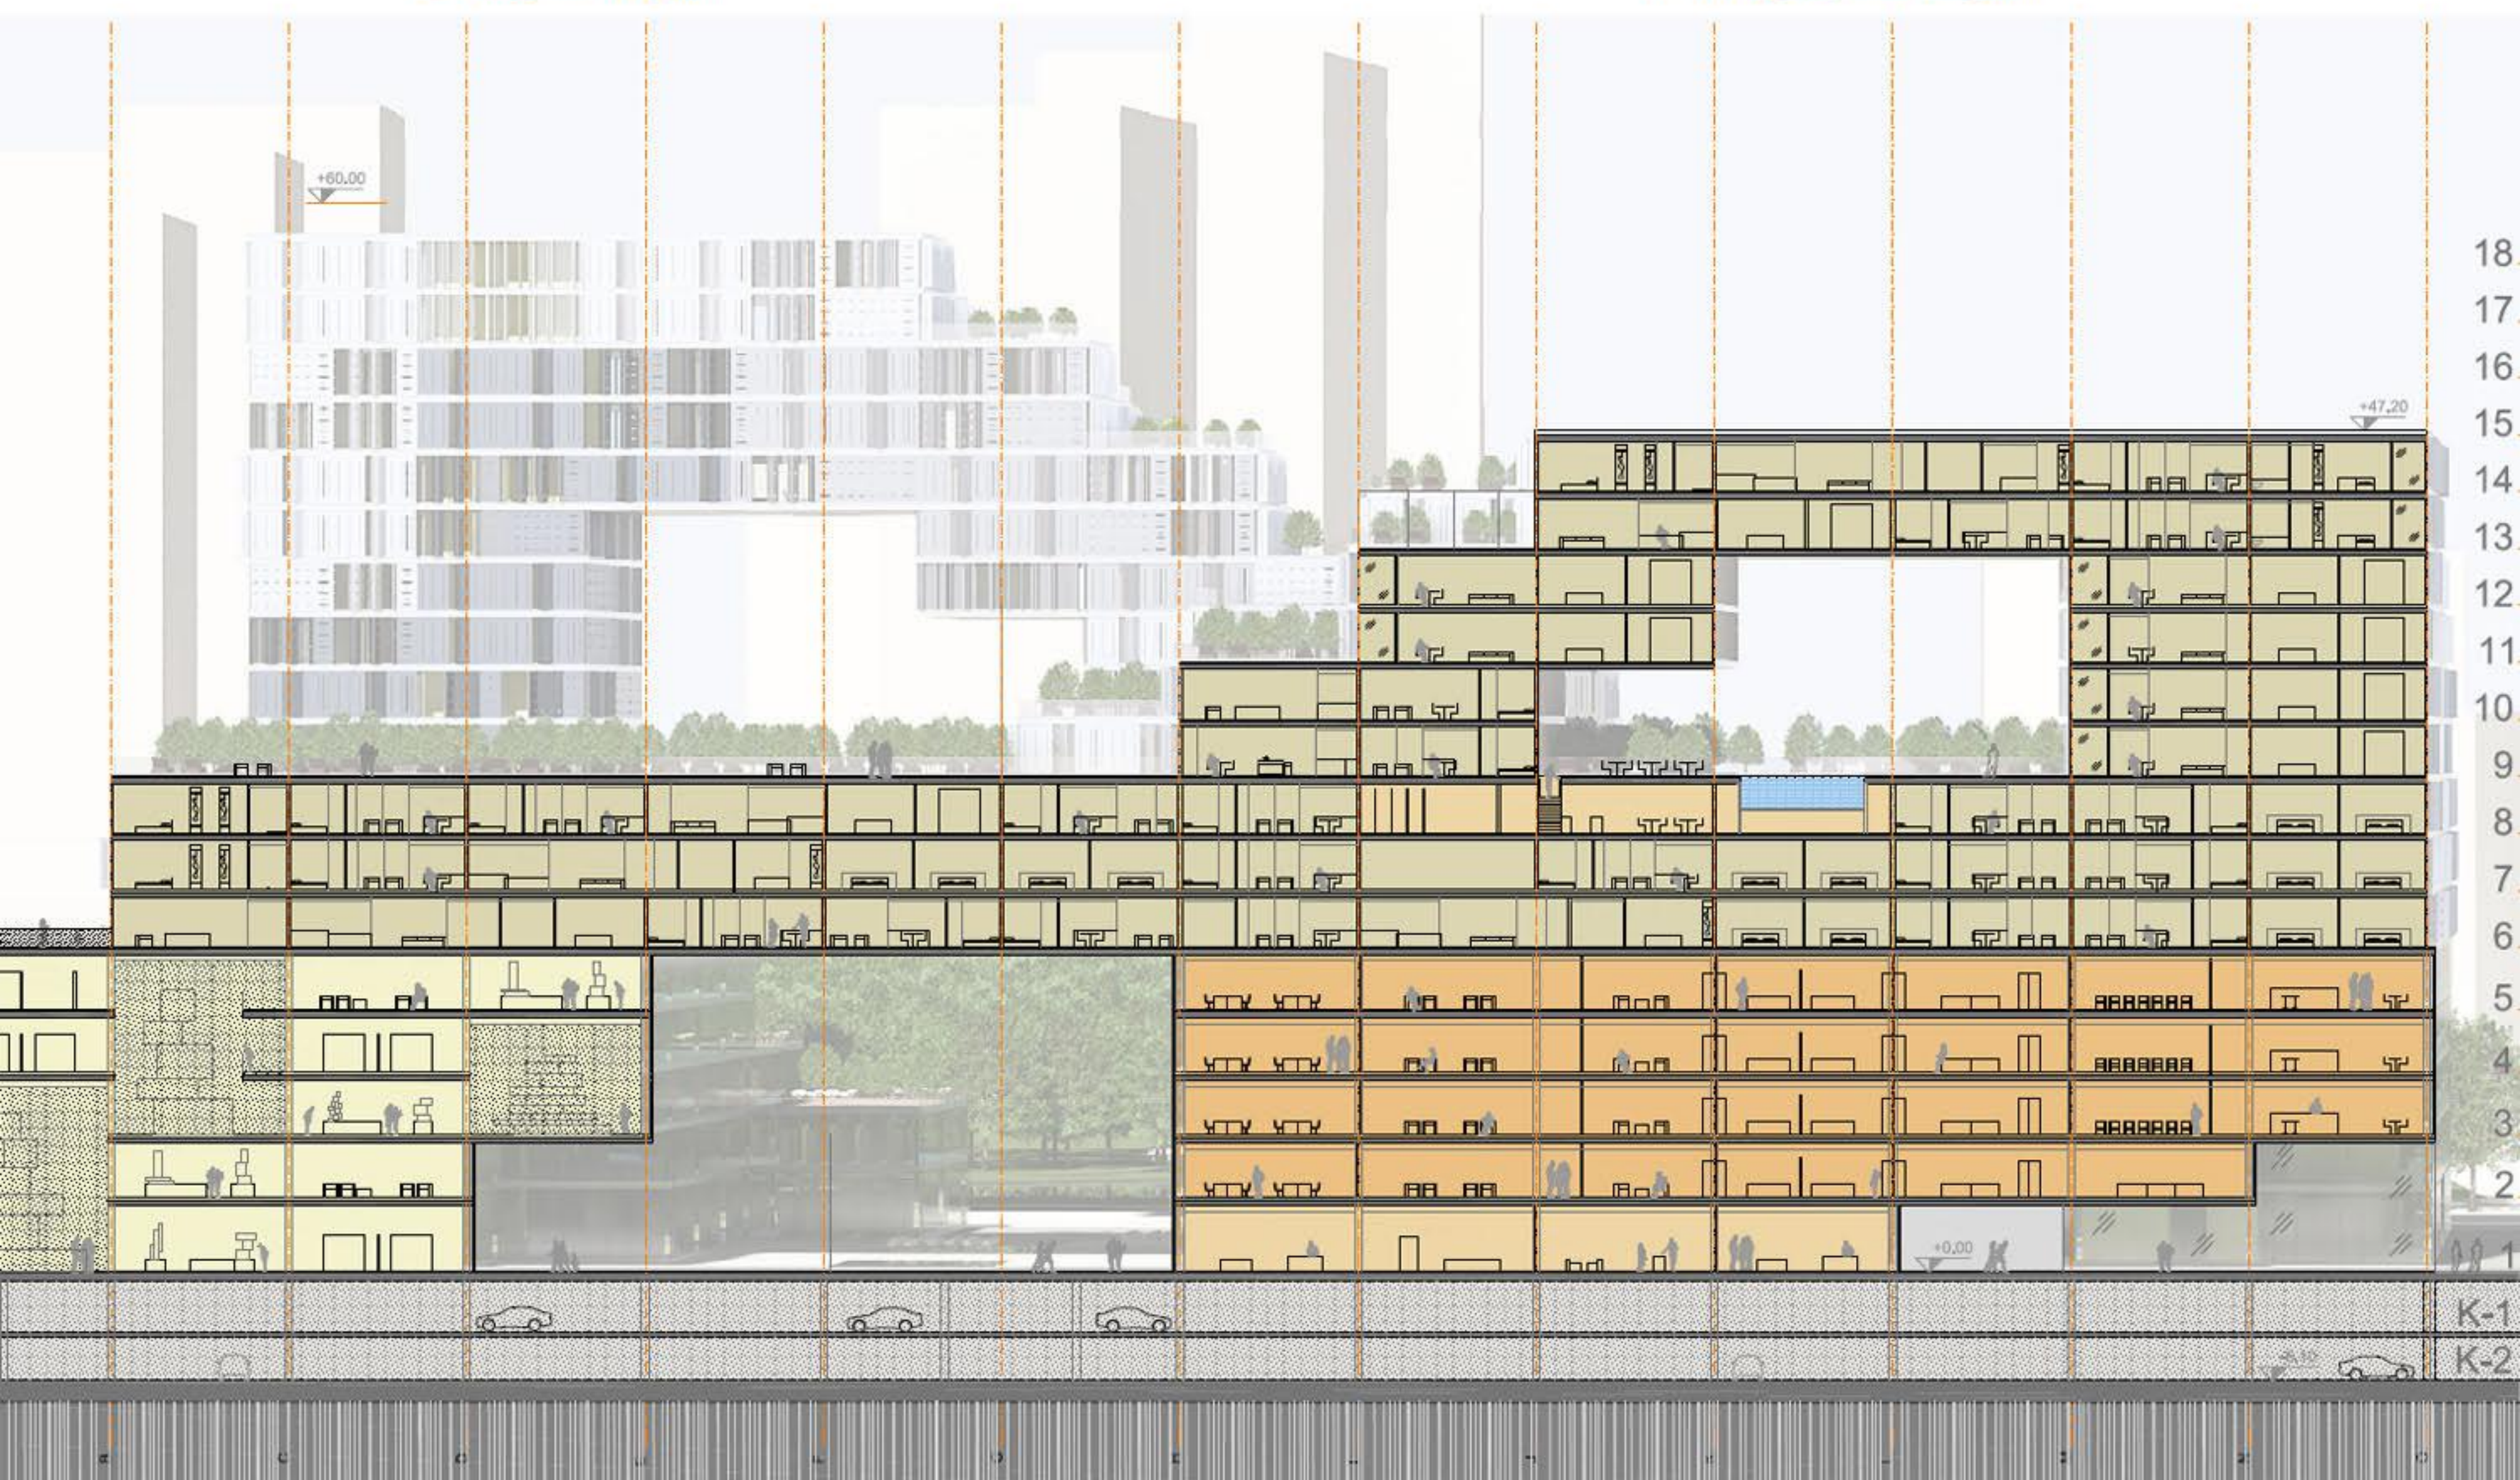

18
17
16
15
14
13
12
11
10
9
8
7
6
5
4
3
2
1
K-1
K-2

PLANS_southern part_1:500

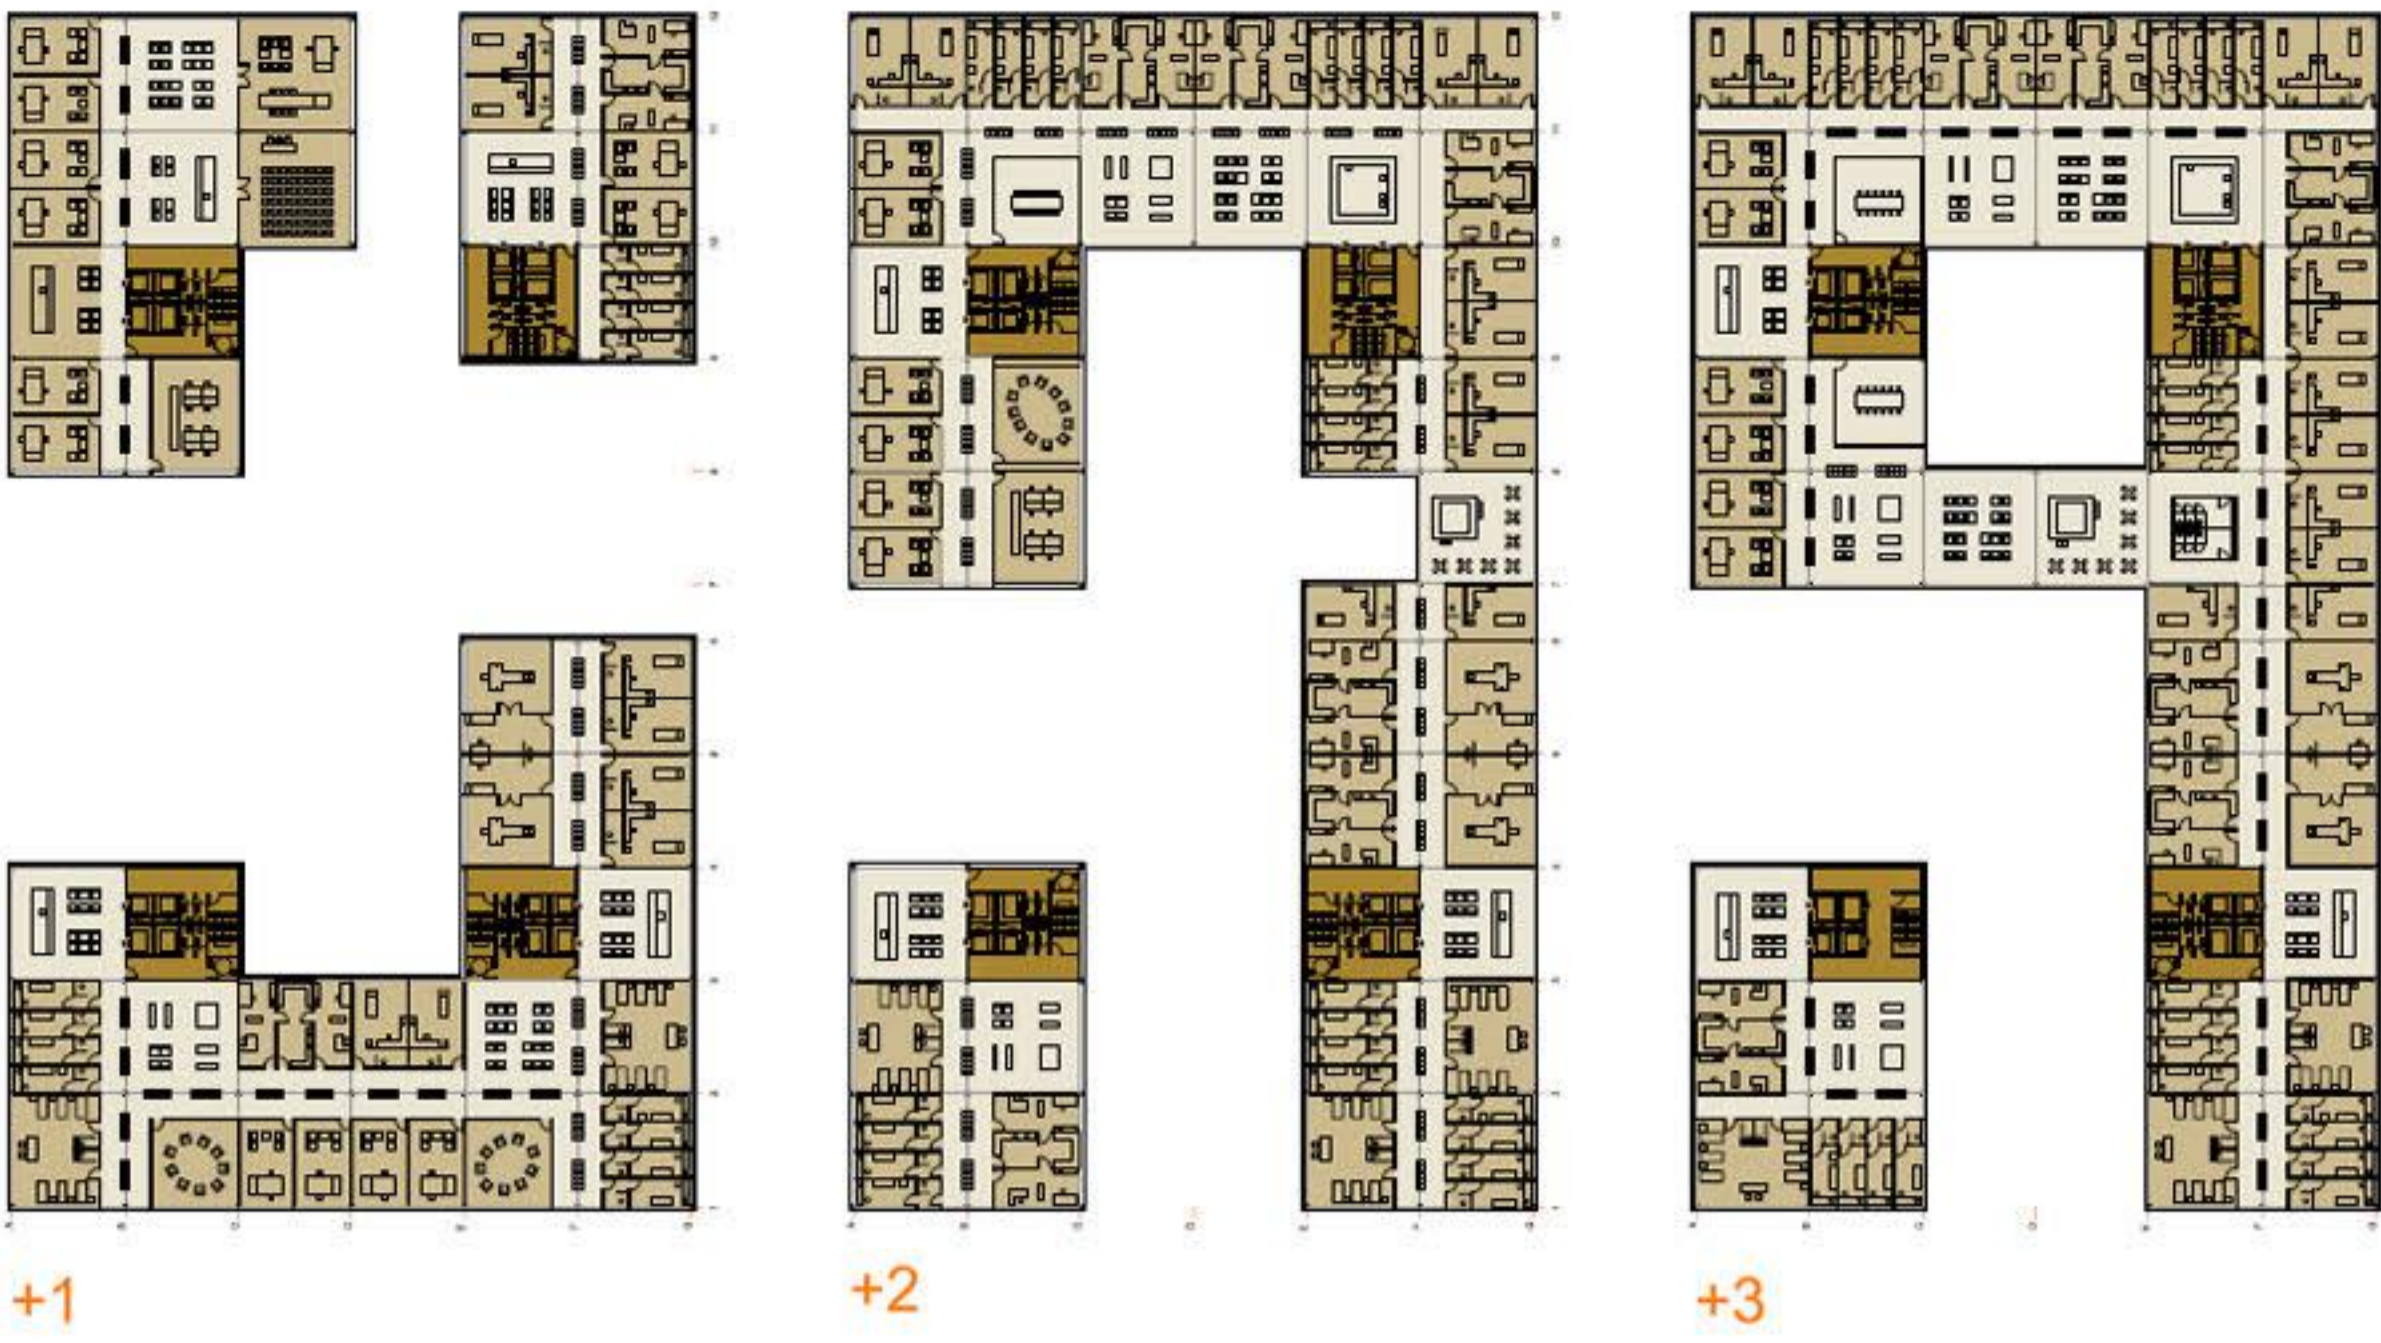


+1

+2

+3


-1

PARKING_1:1000

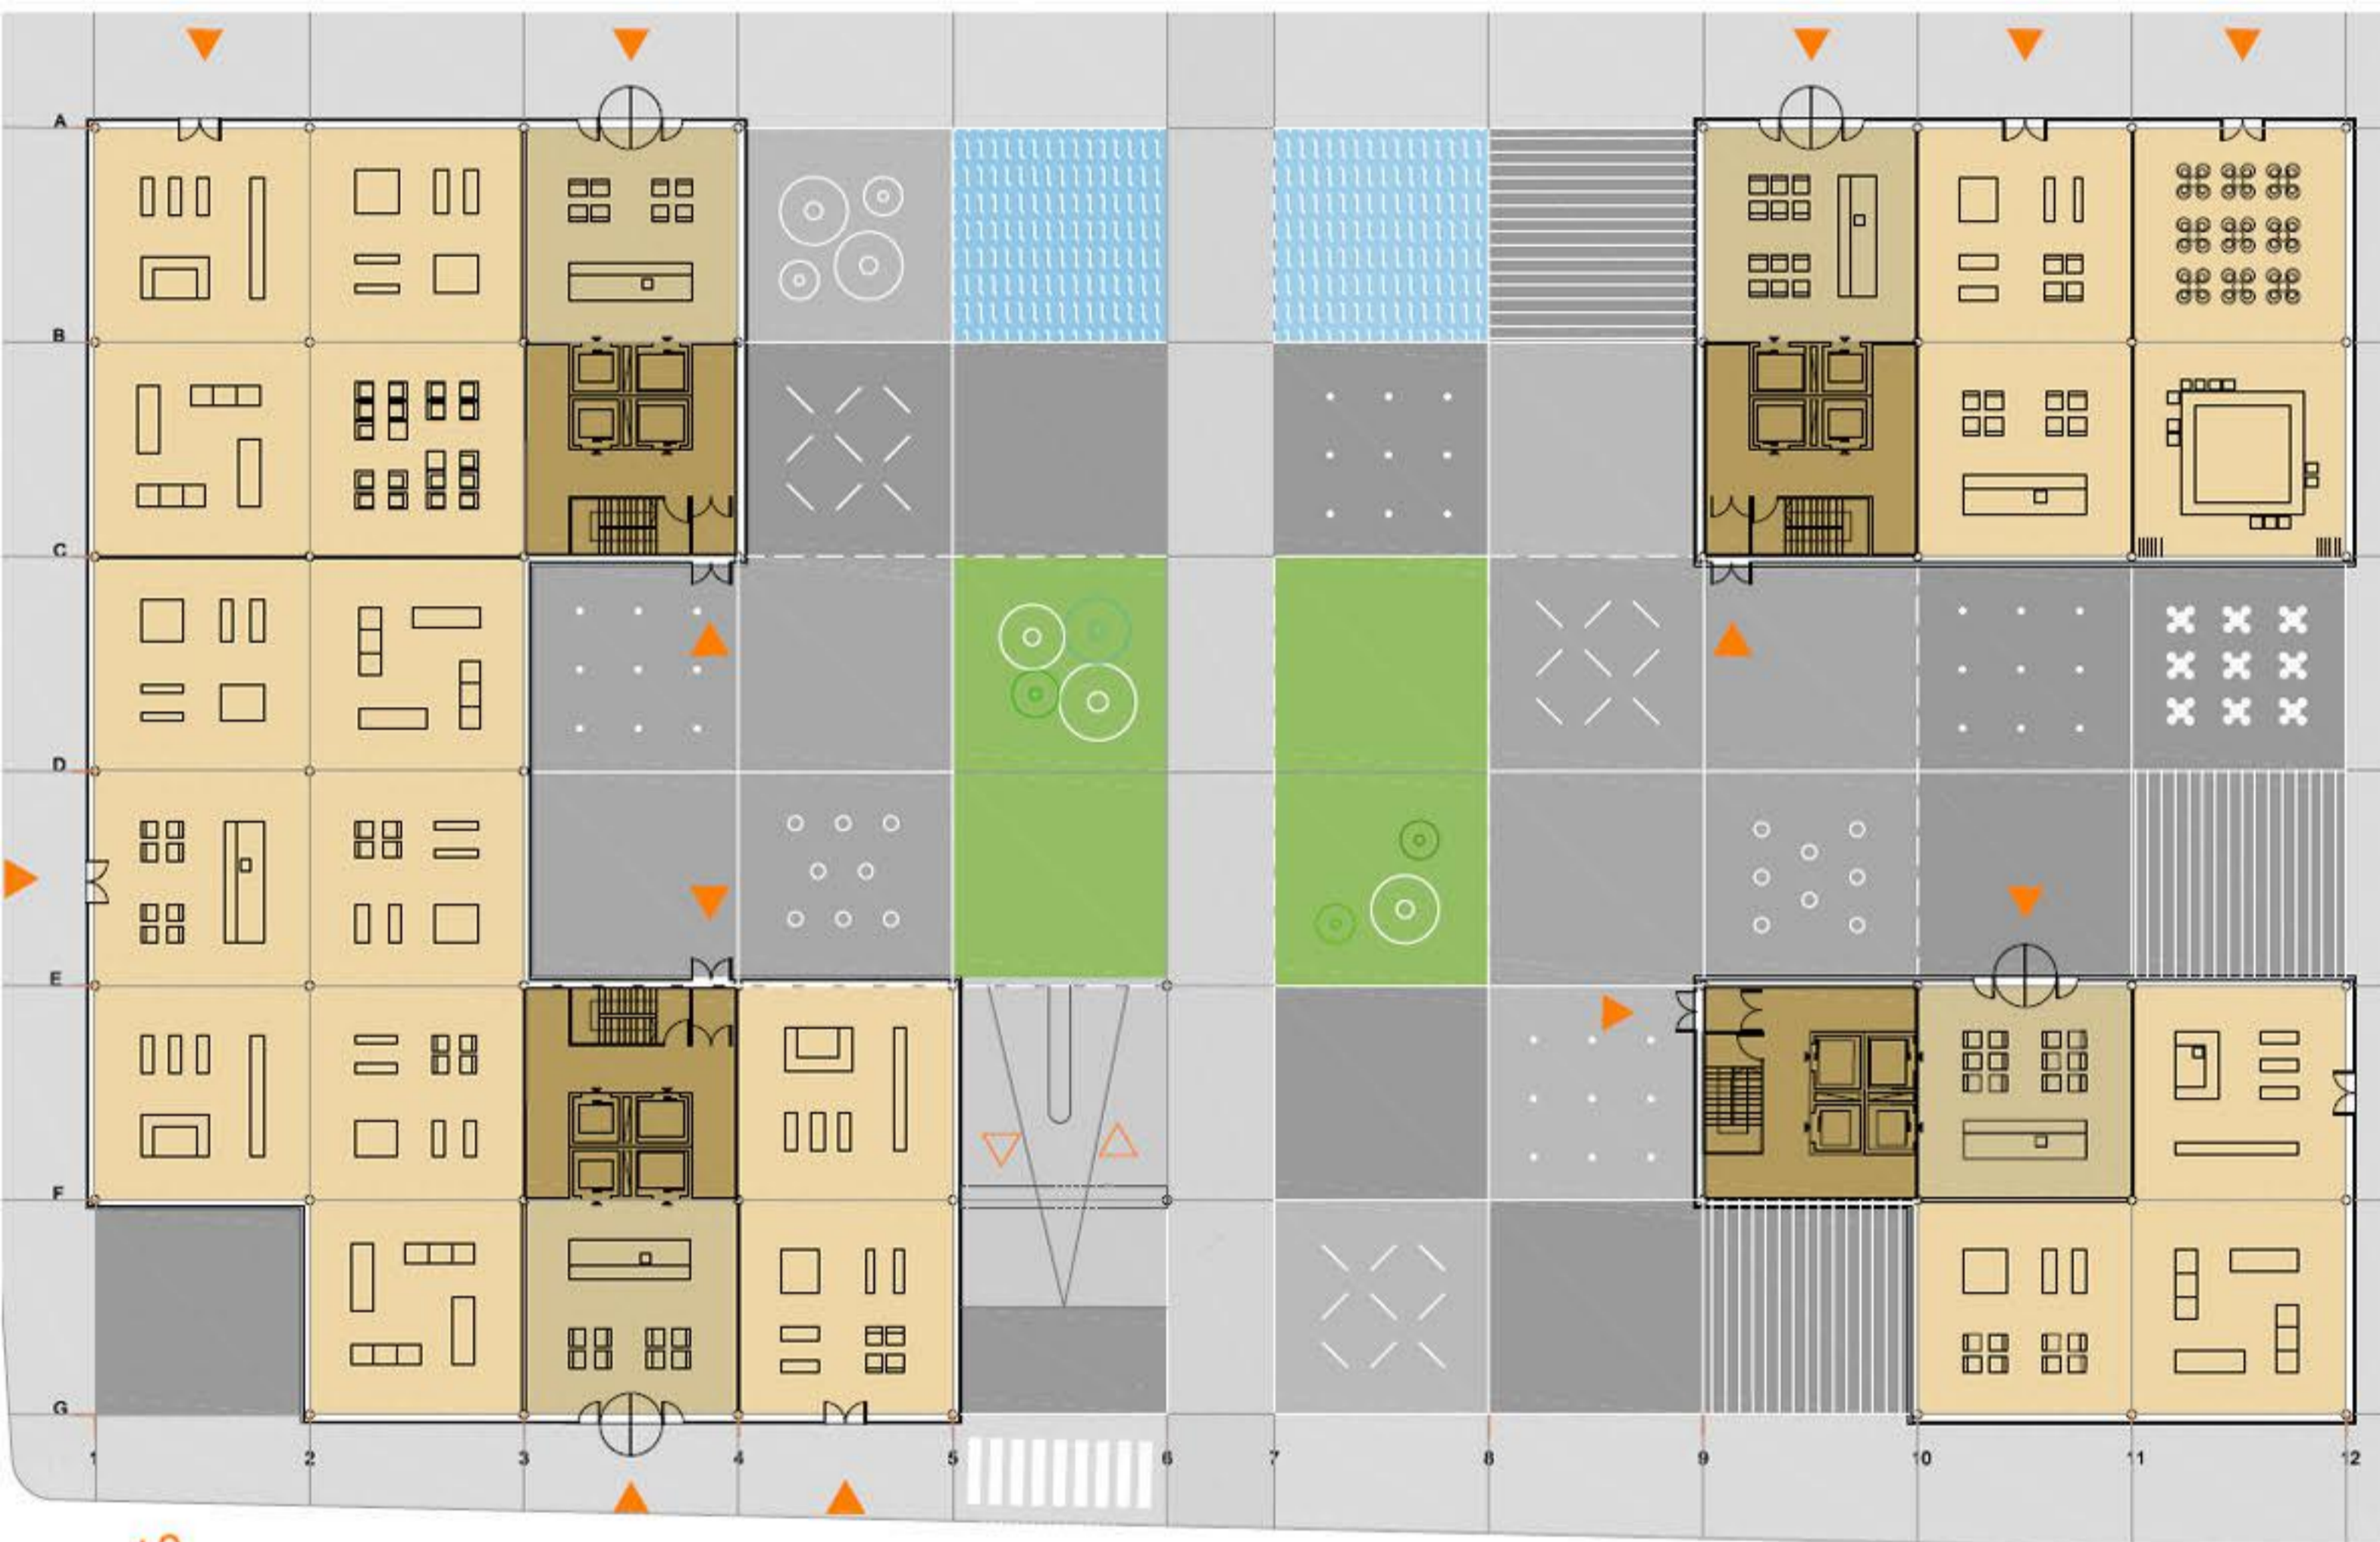

+0
1:200

FACADE DETAIL

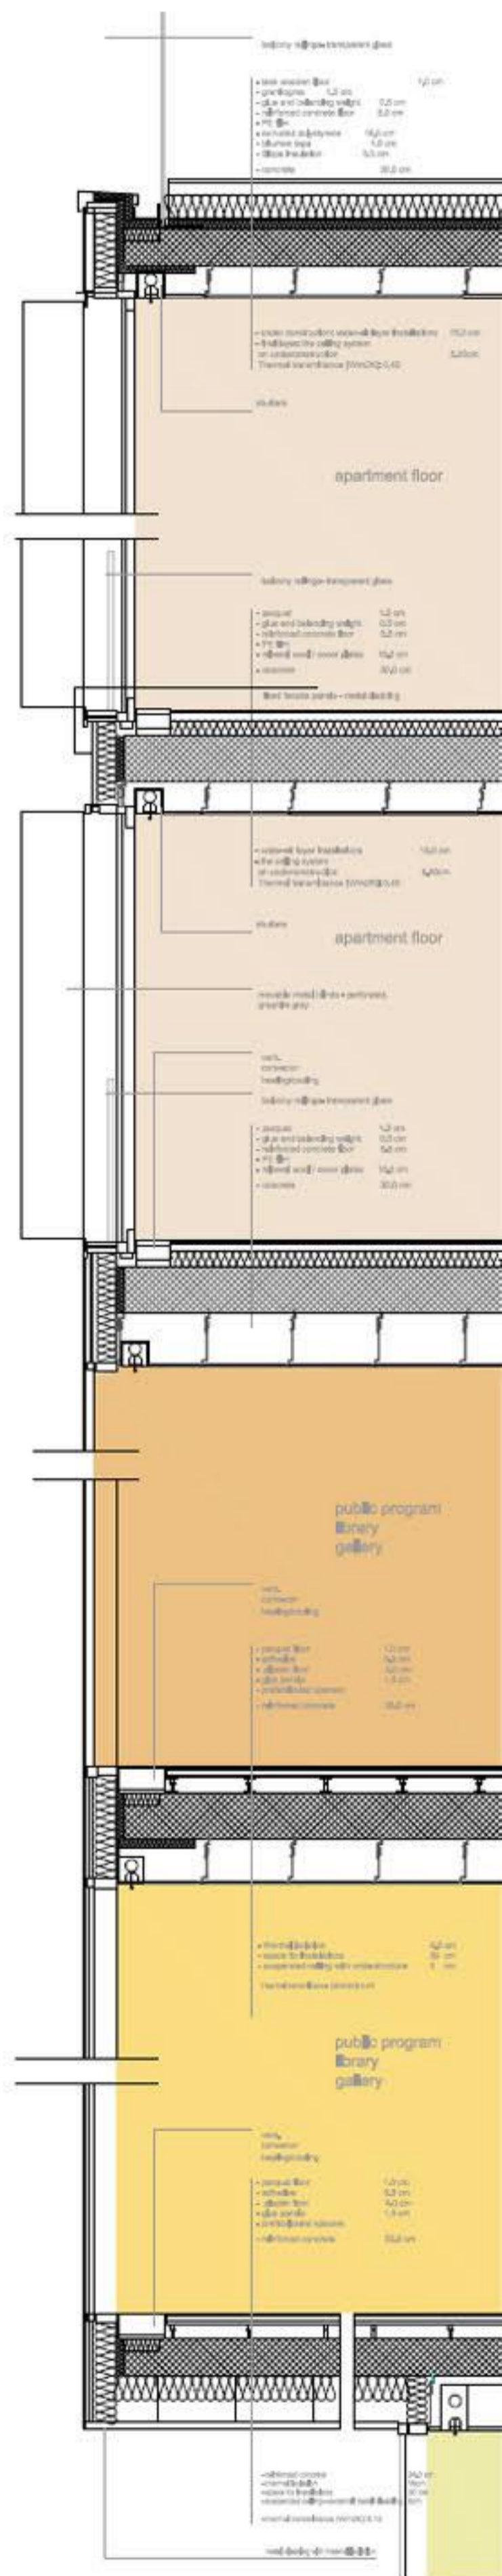


SECTION_through southern part_1:200

SITE PLAN_southern part_1:200



modular system

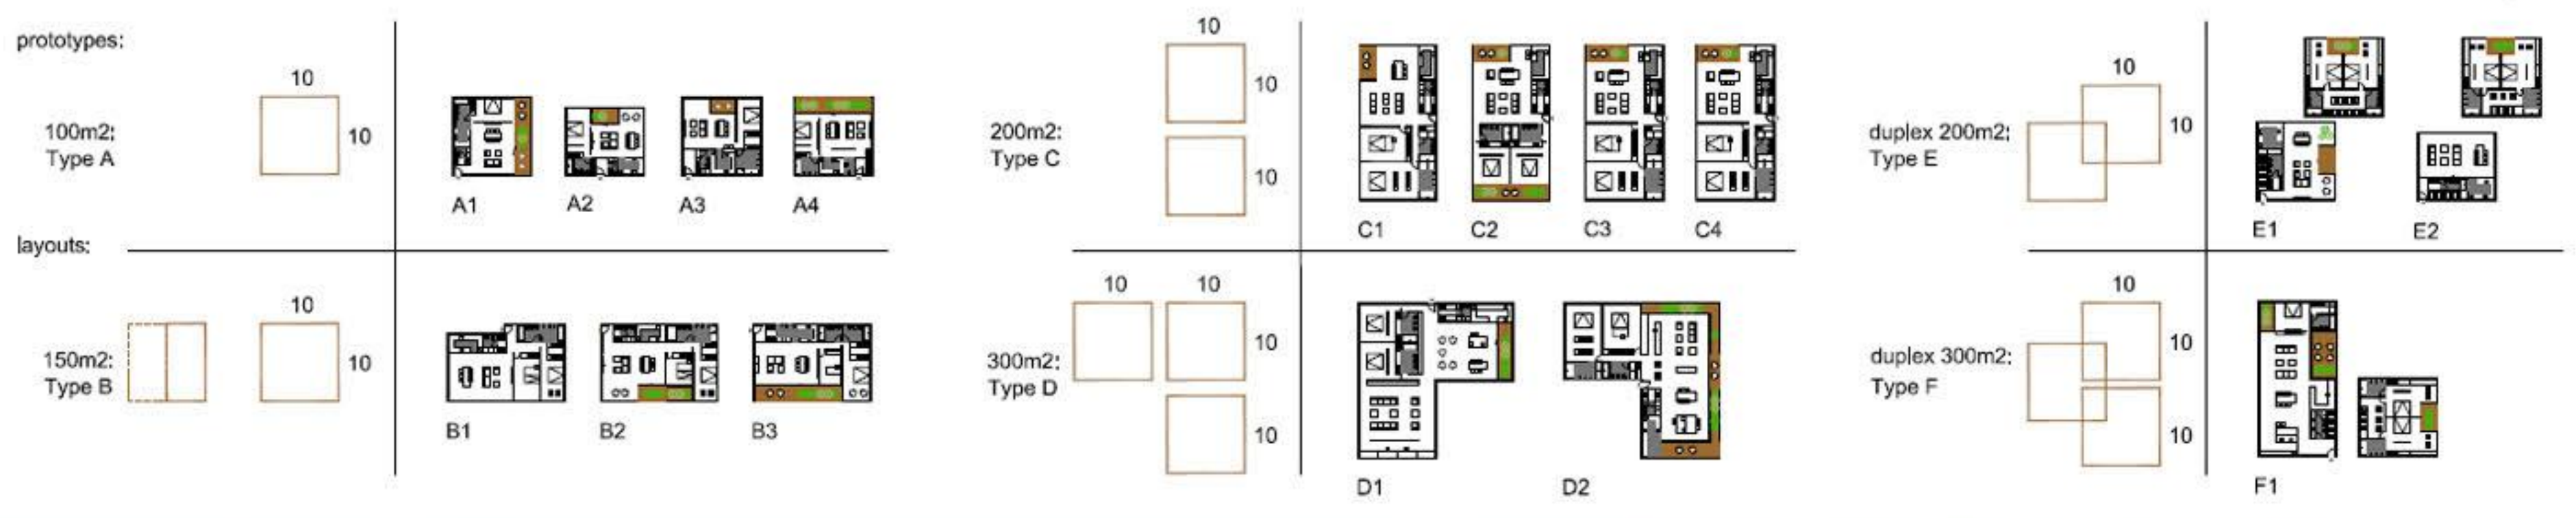



VIEW_terrace gardens



+4

PLAN_housing southern part_1:200

PLANS_housing southern part_1:500

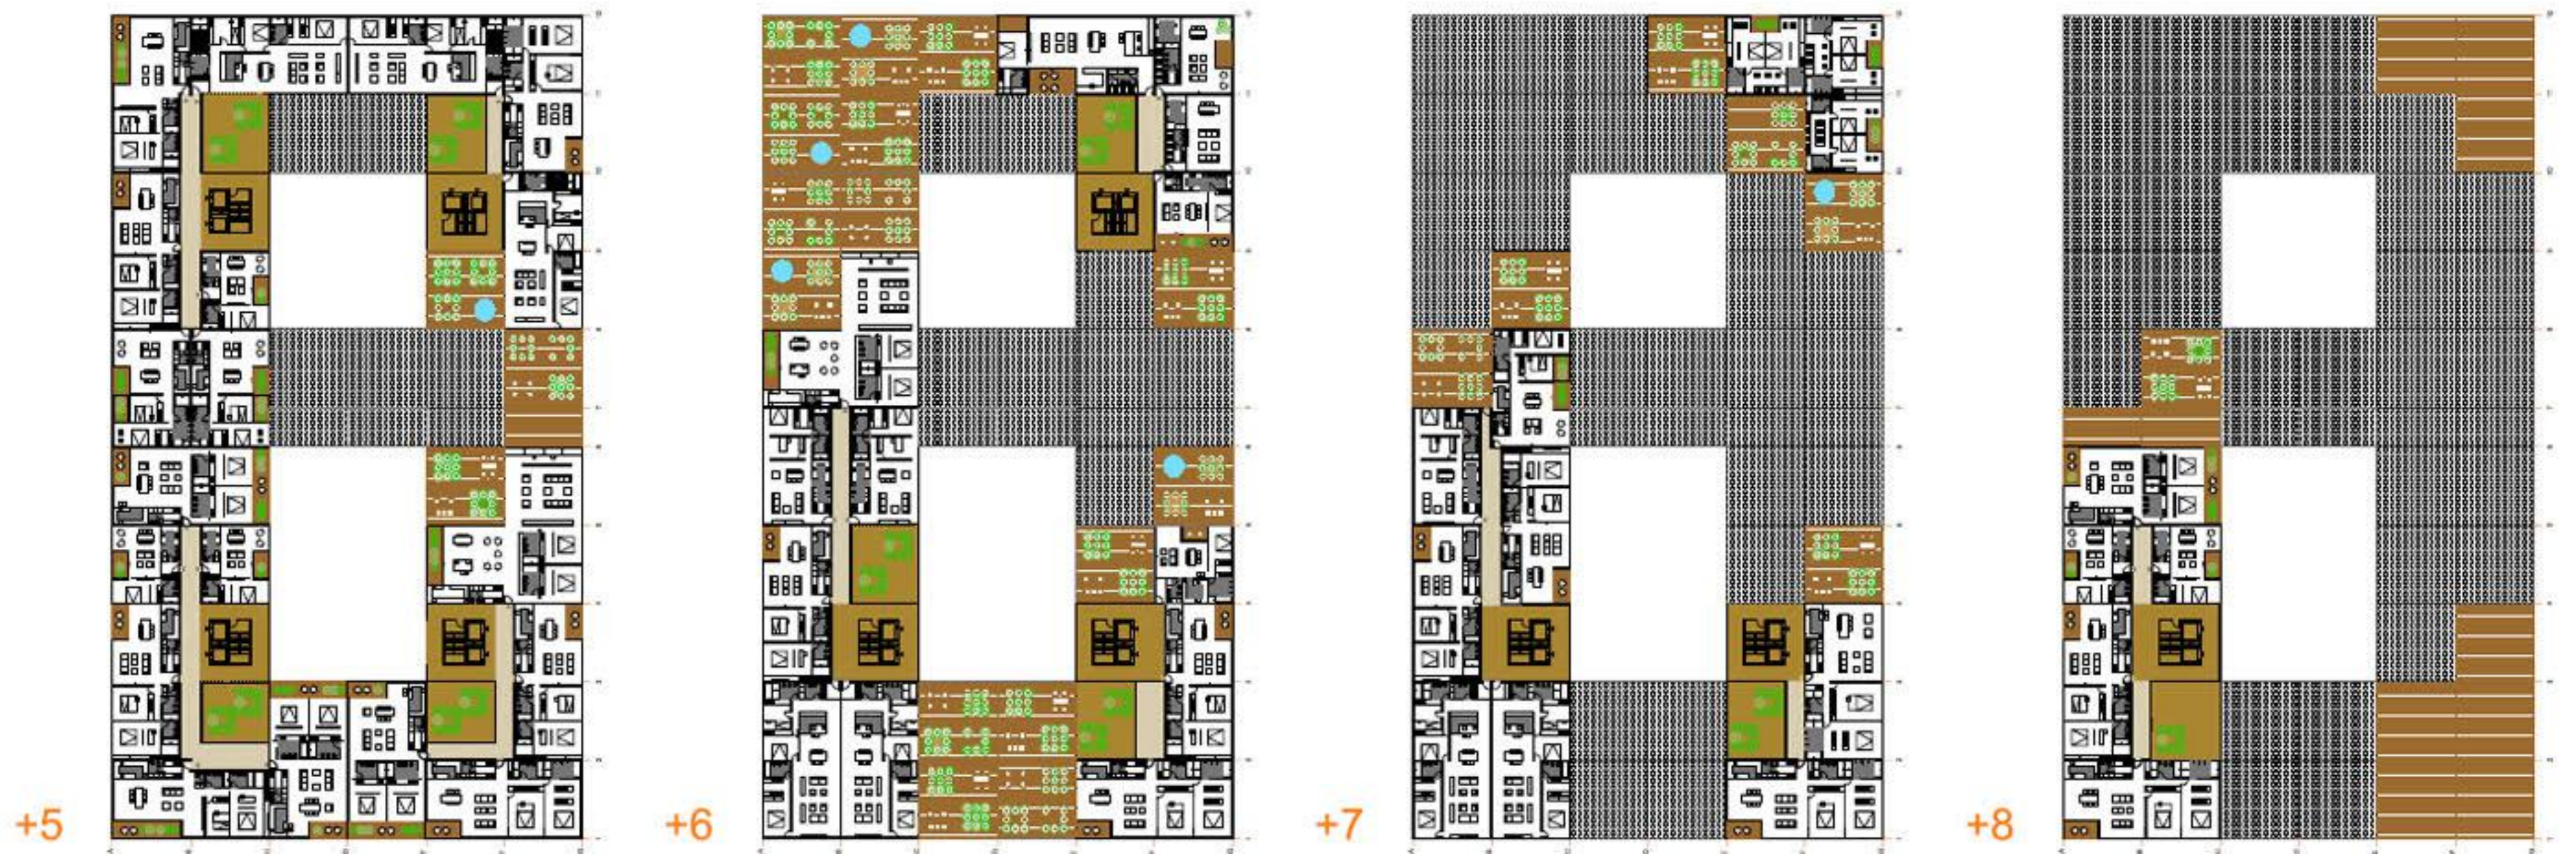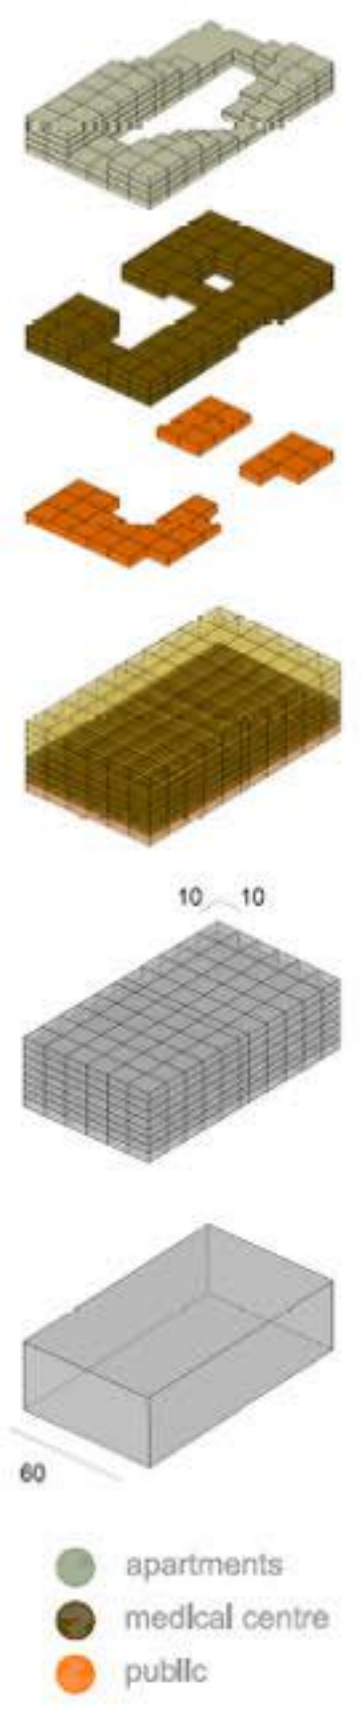

+5

+6

+7

+8



VIEW_from the park





VIEW_housing elevation towards the park



VIEW_K06 edge_from Kav@kova Street_Level +4



VIEW_K06 edge_from Ruz@kova Street_Level +4

VIEW_wellness Roof Garden_towards the Park

