


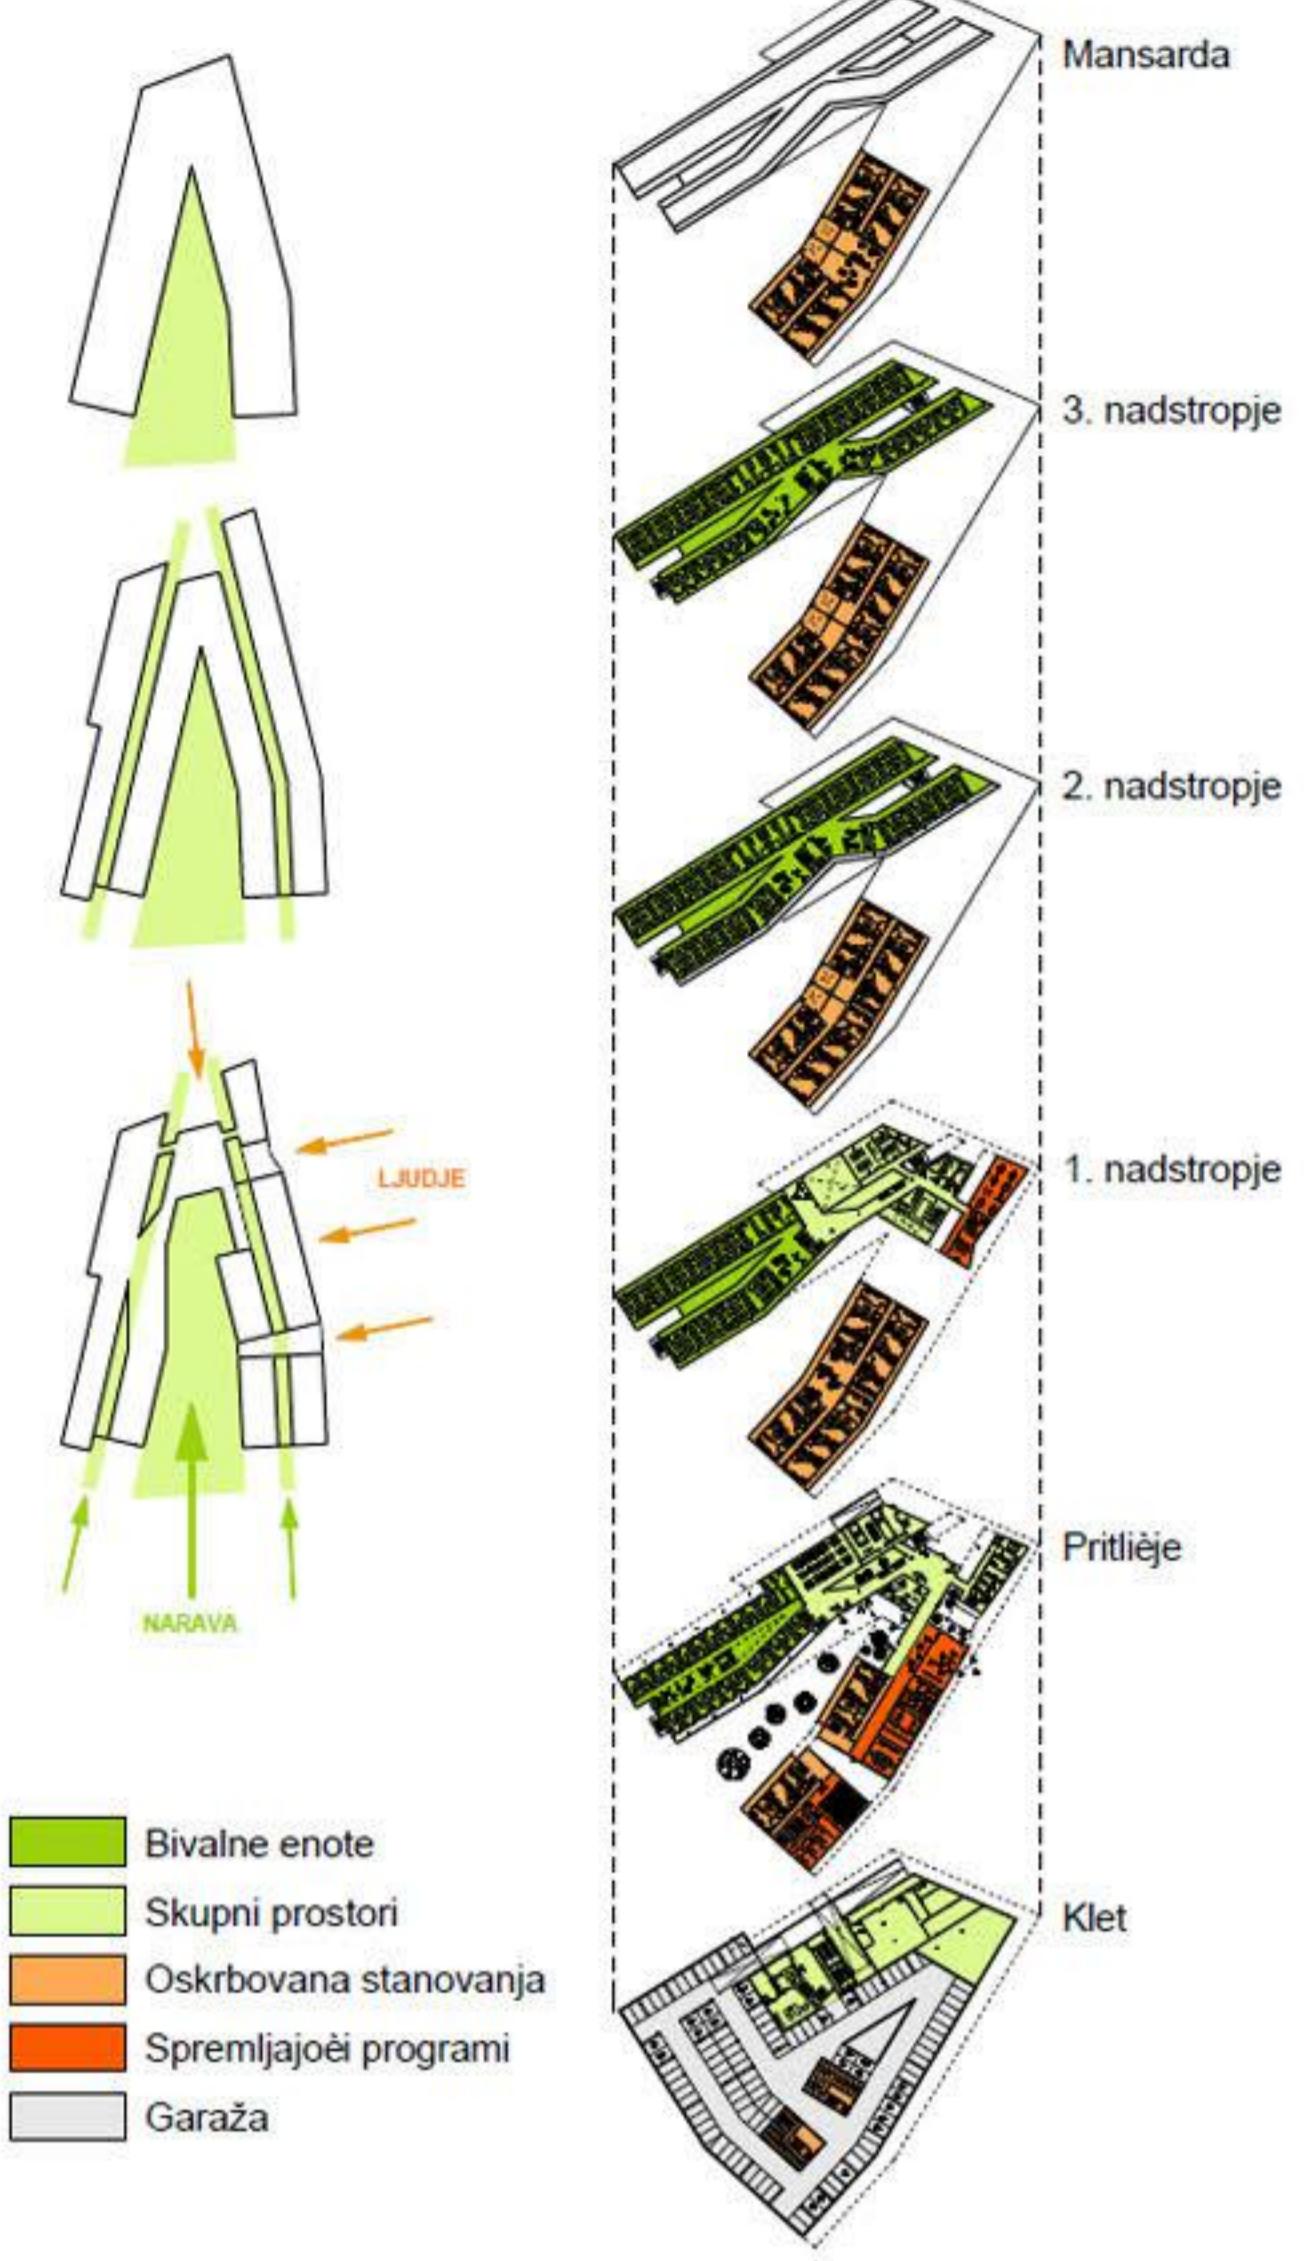
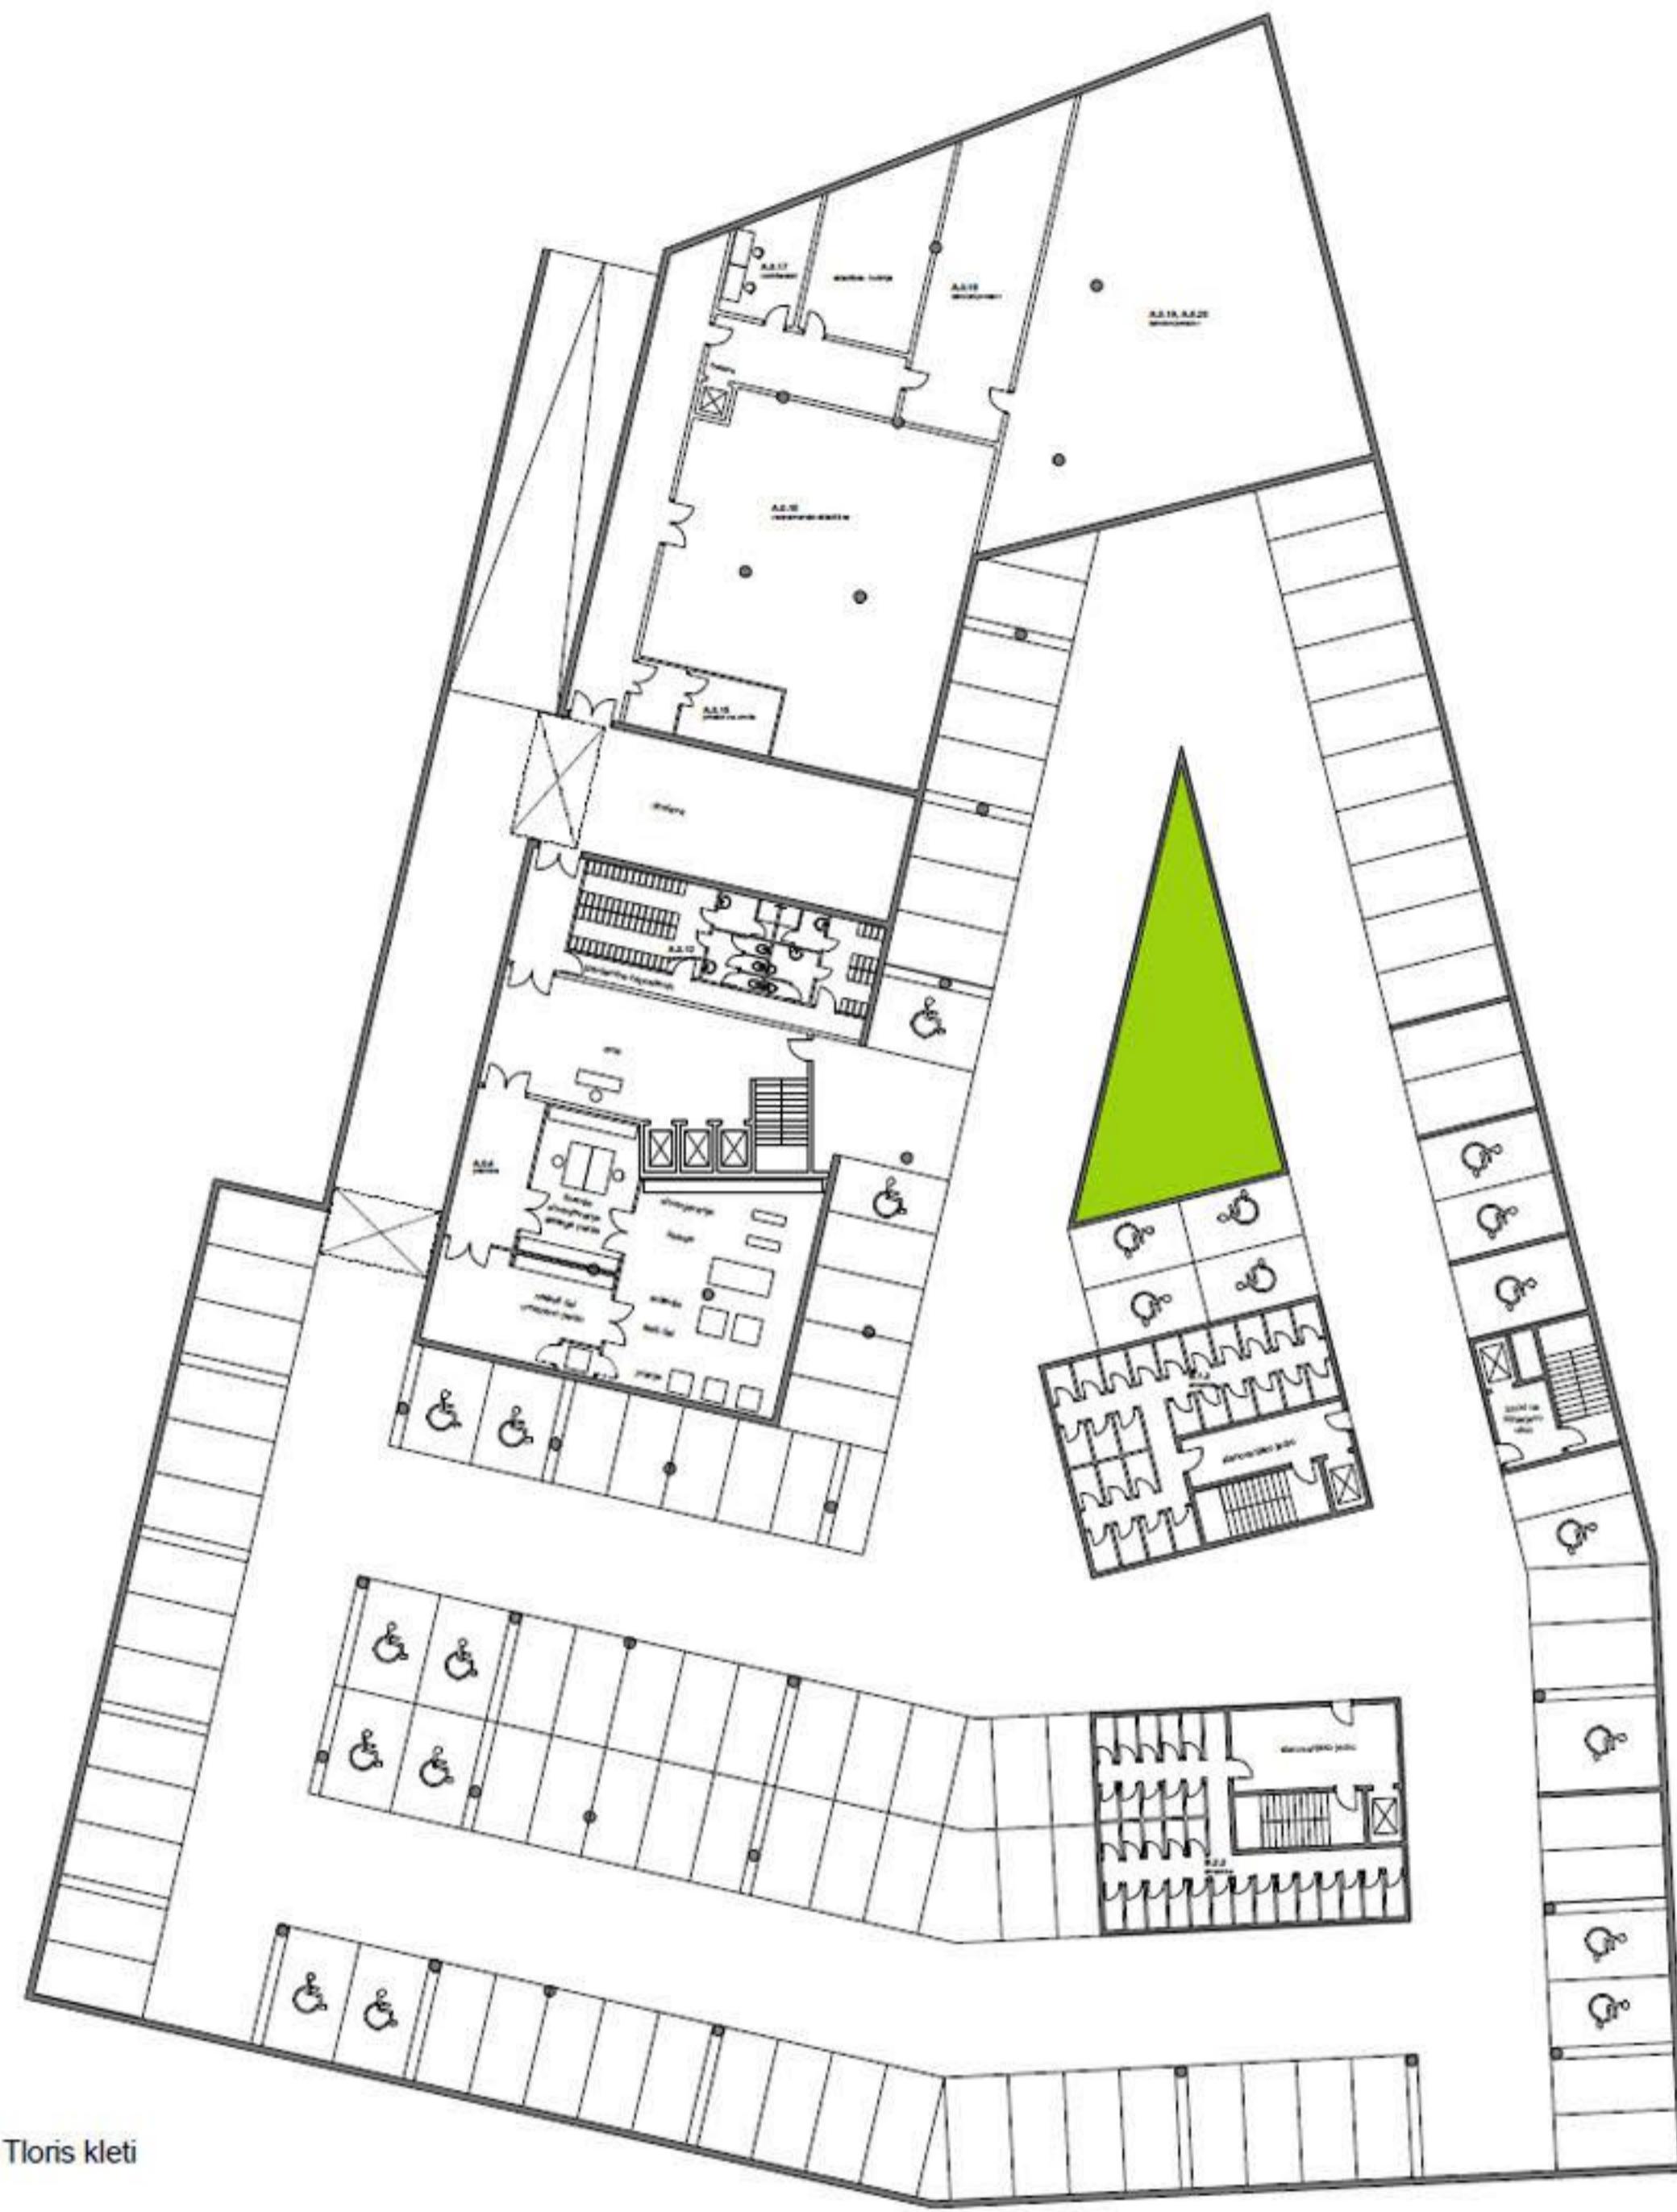






Situacija, M 1:500
Tloris kleti, M 1:200

1

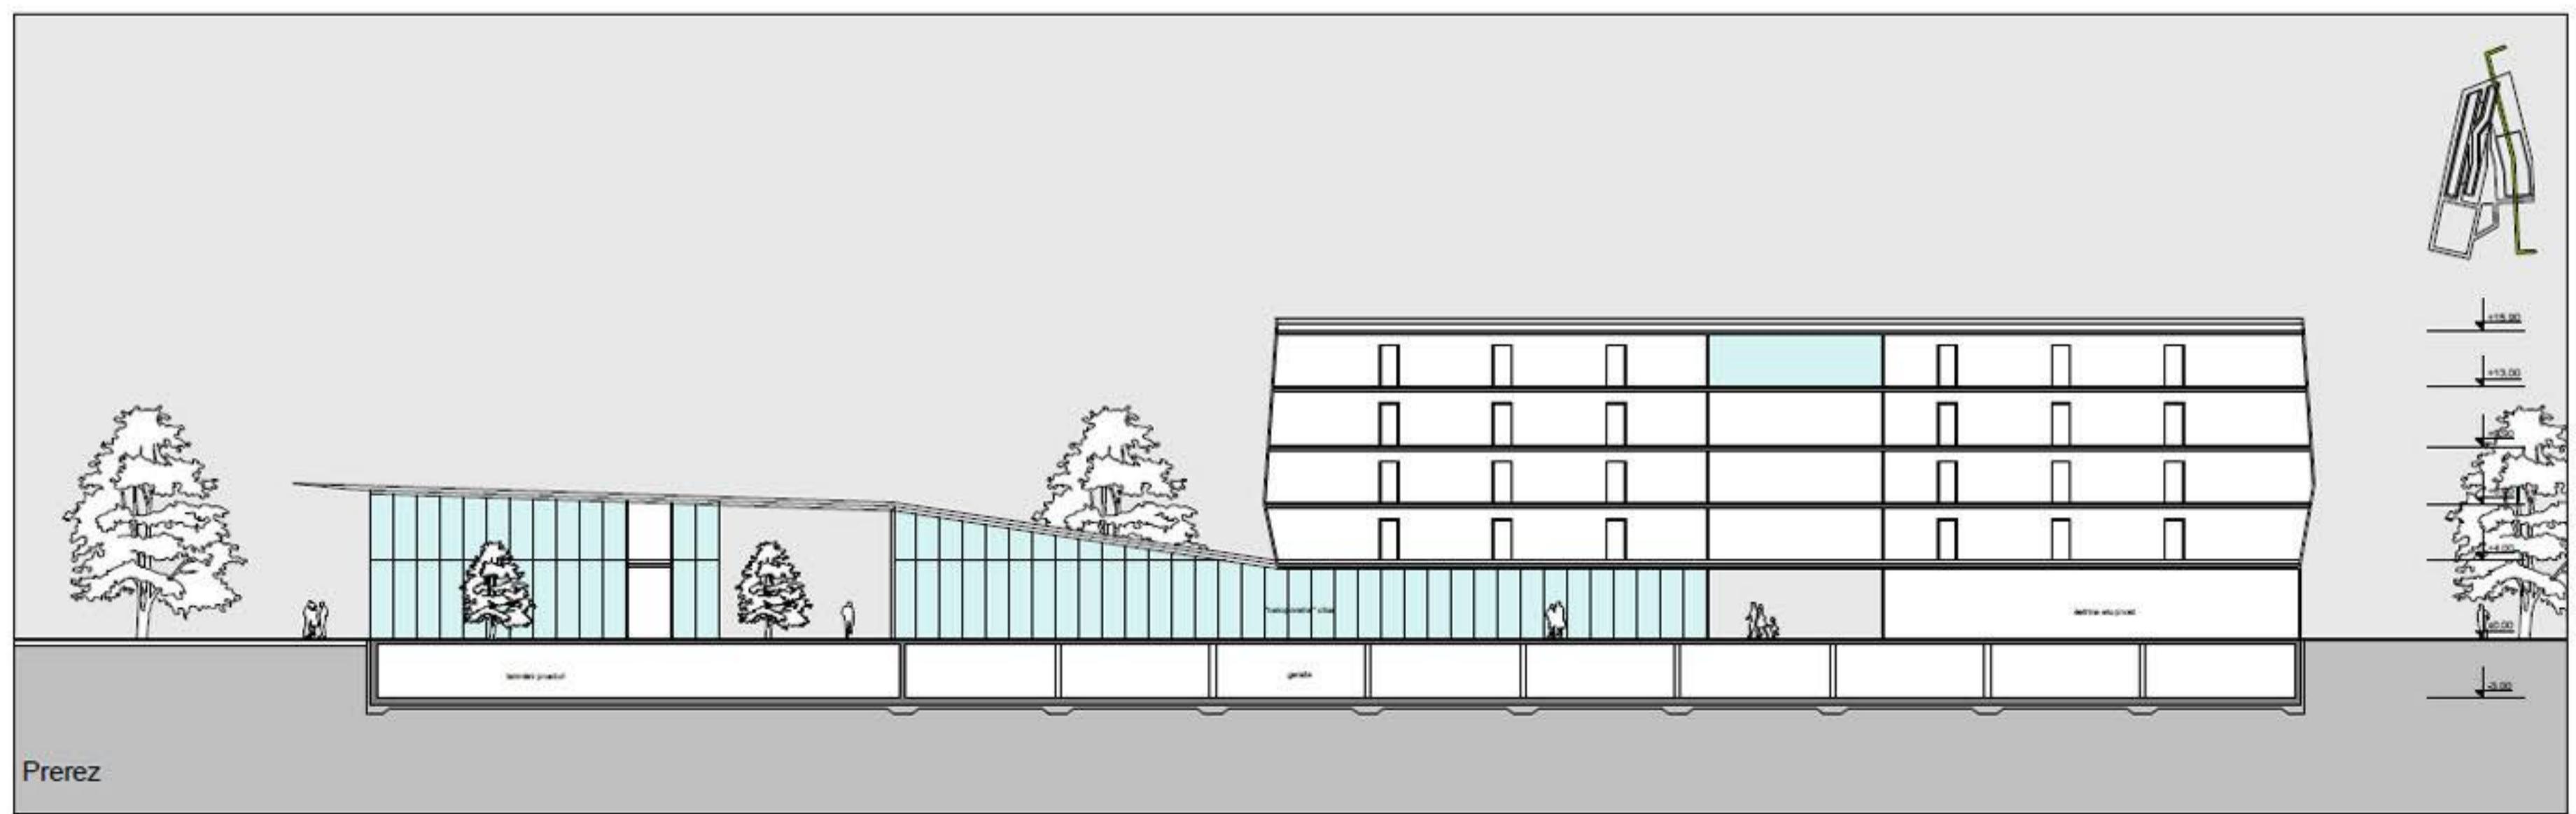

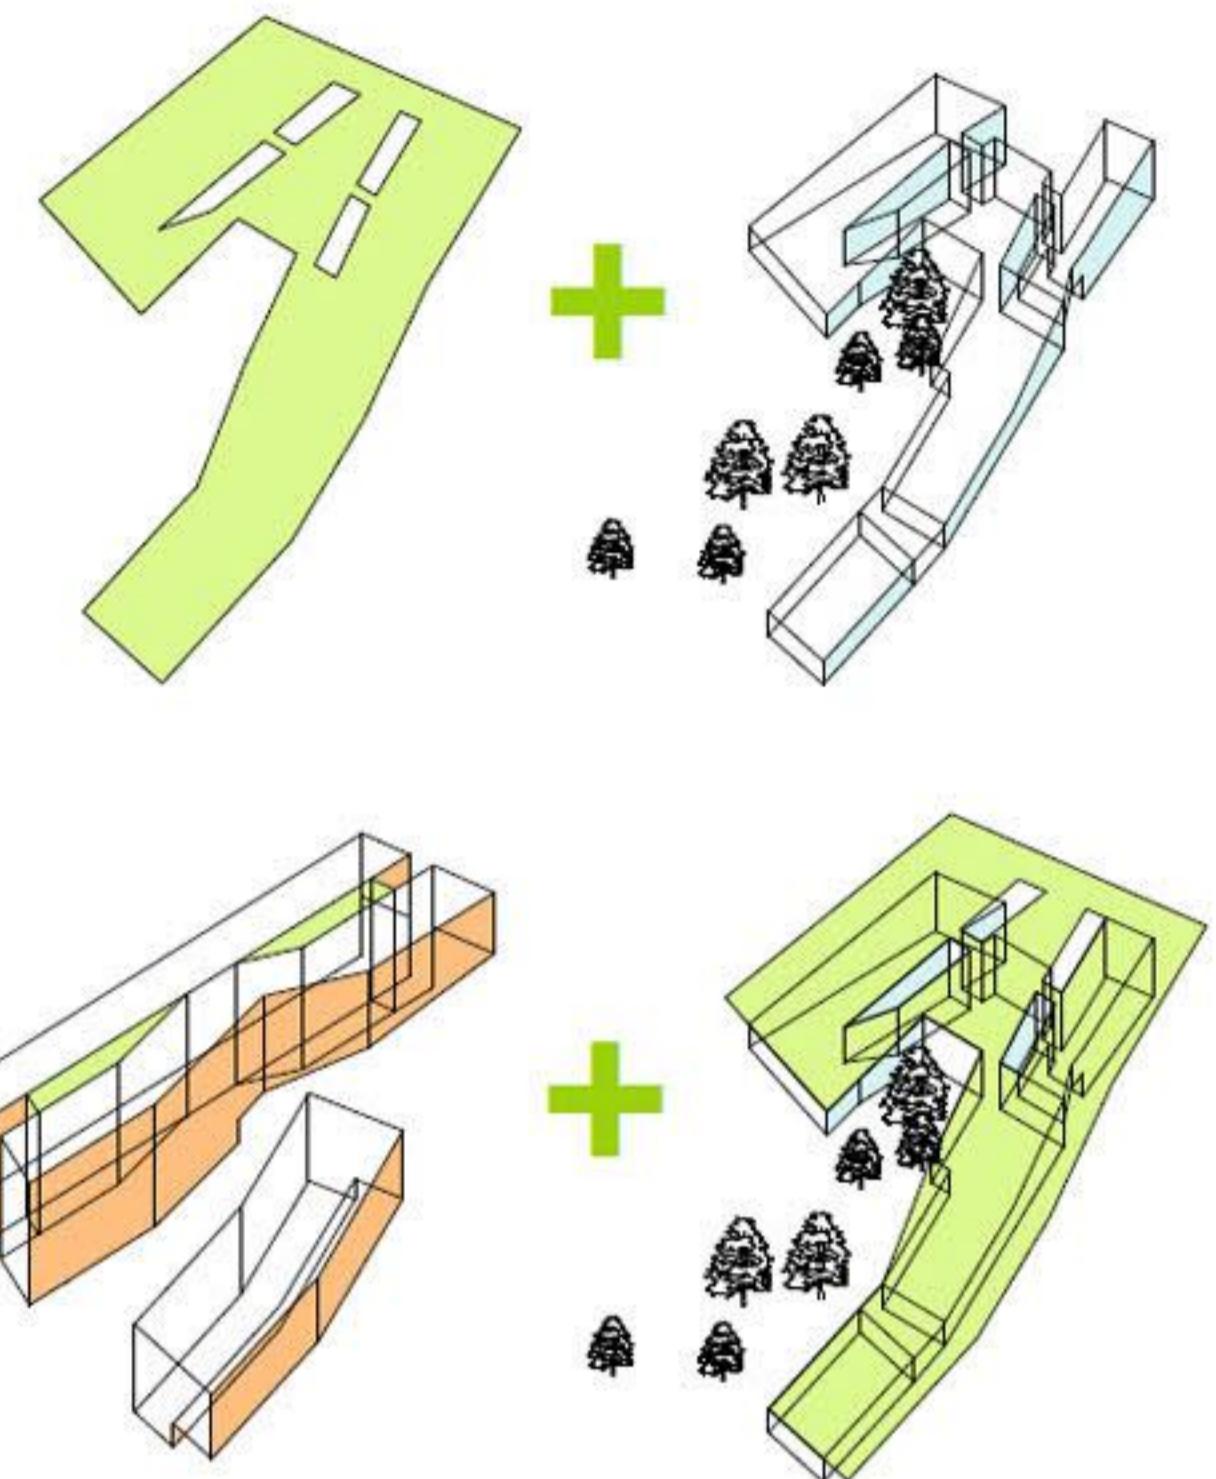

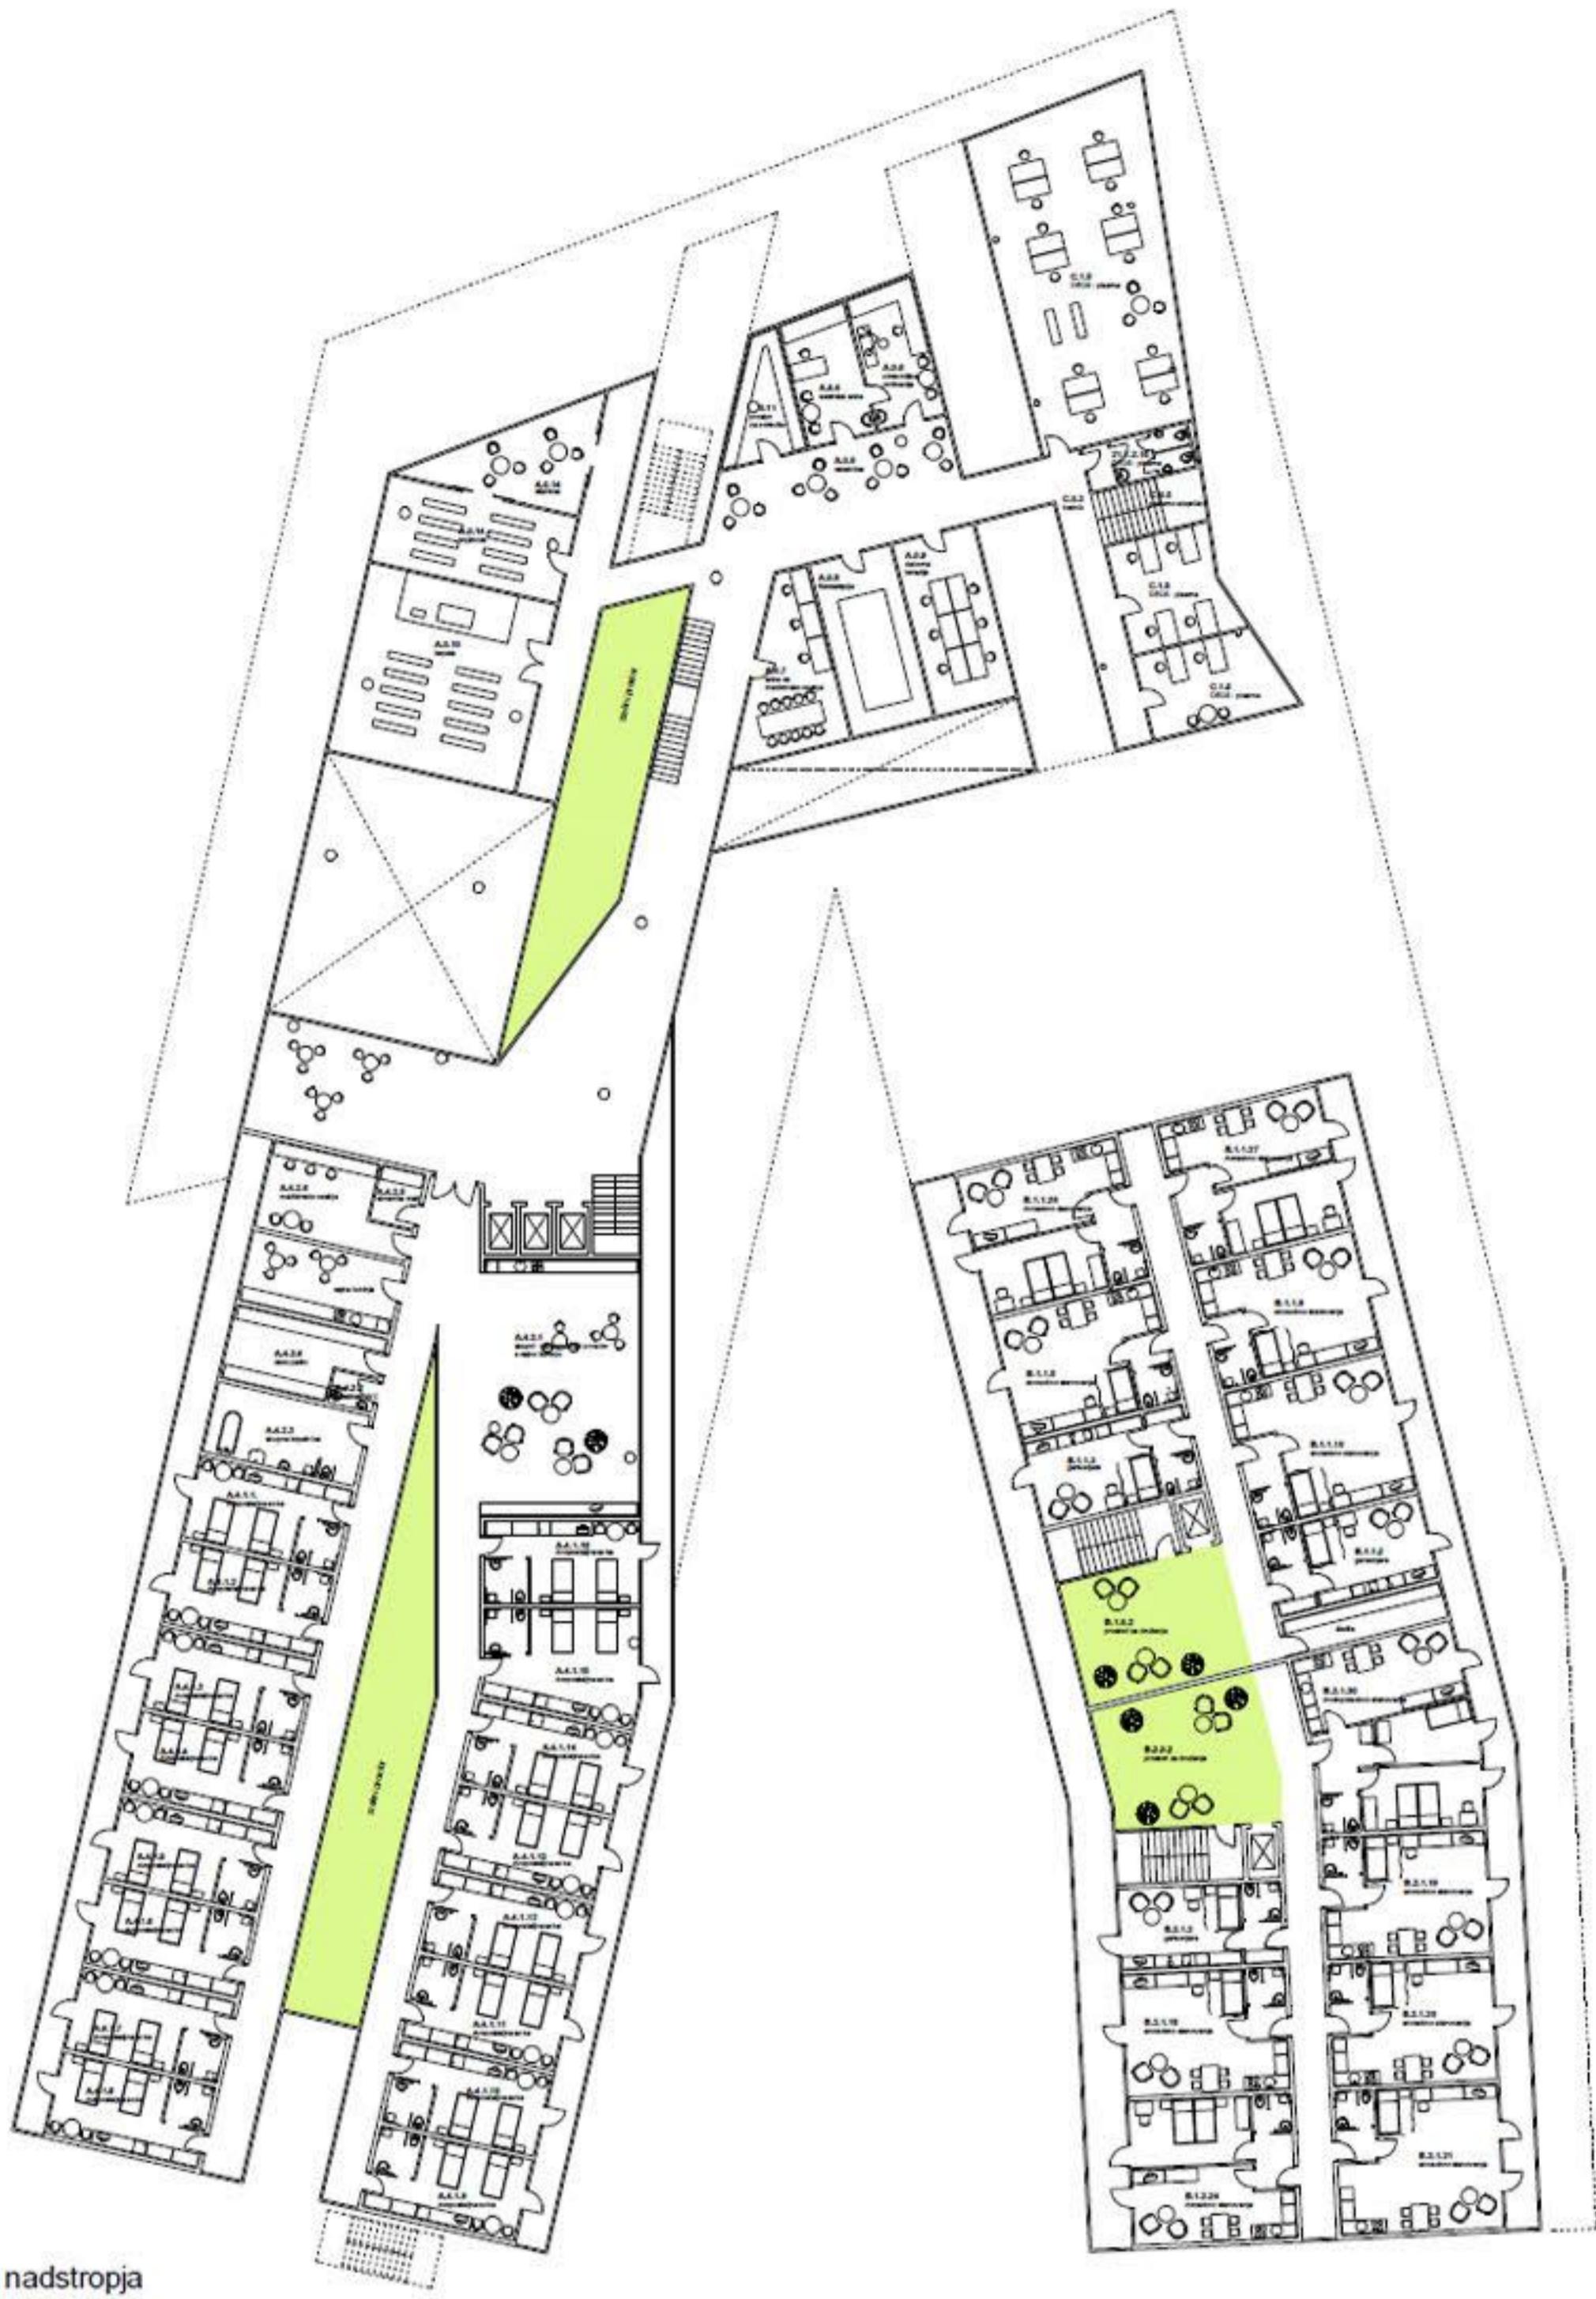

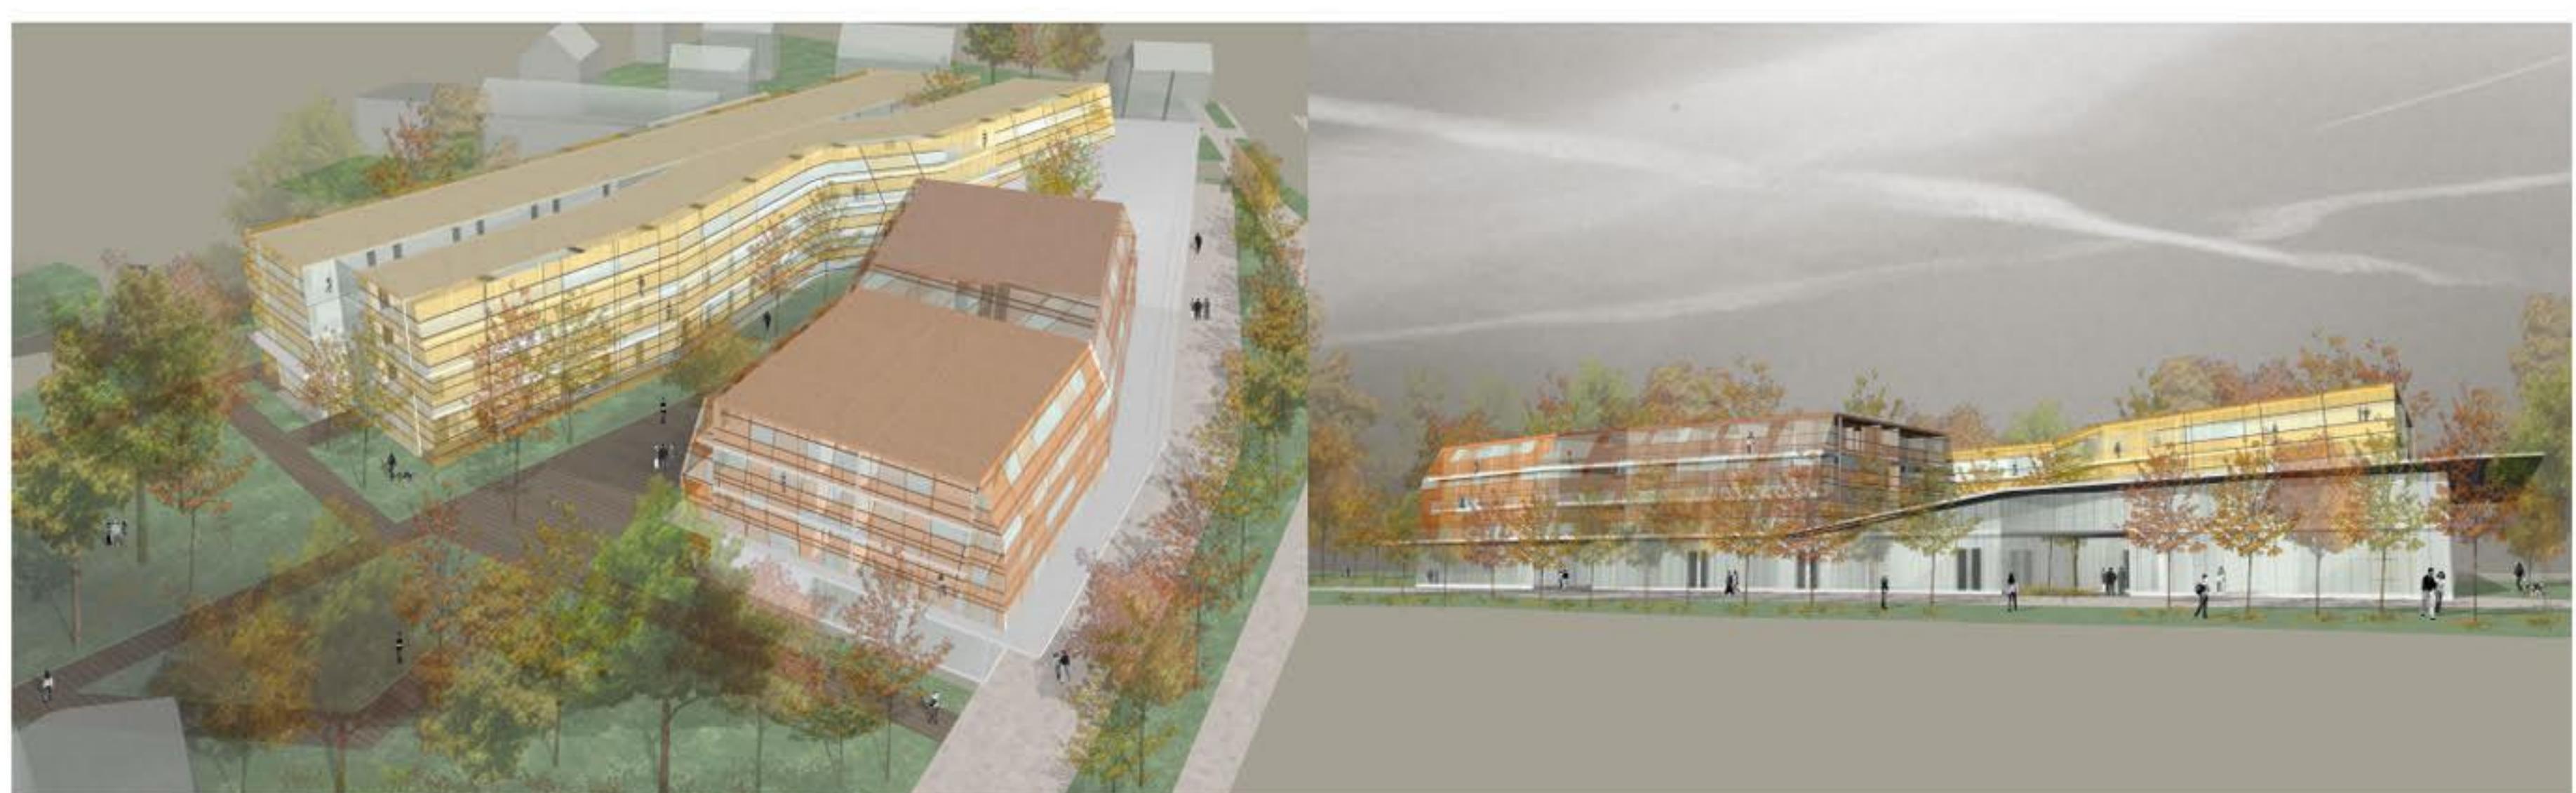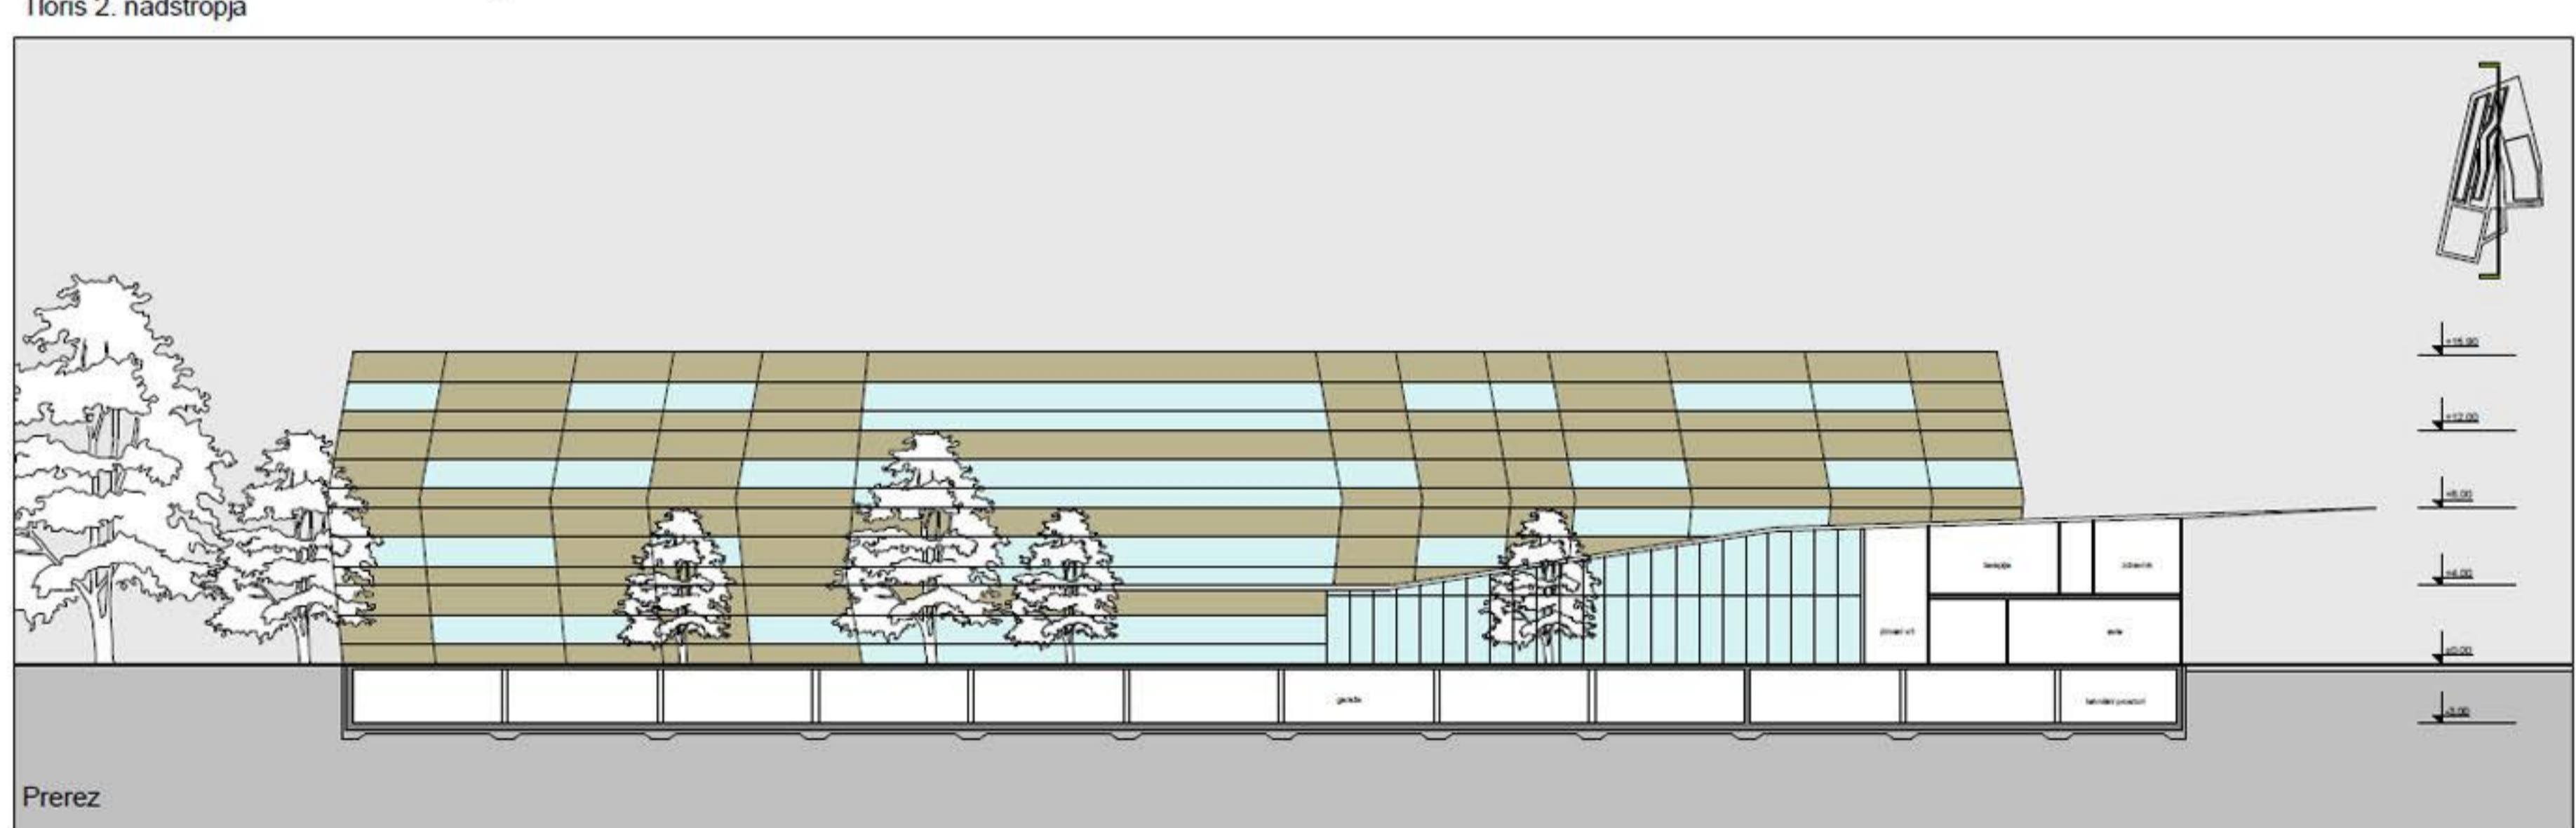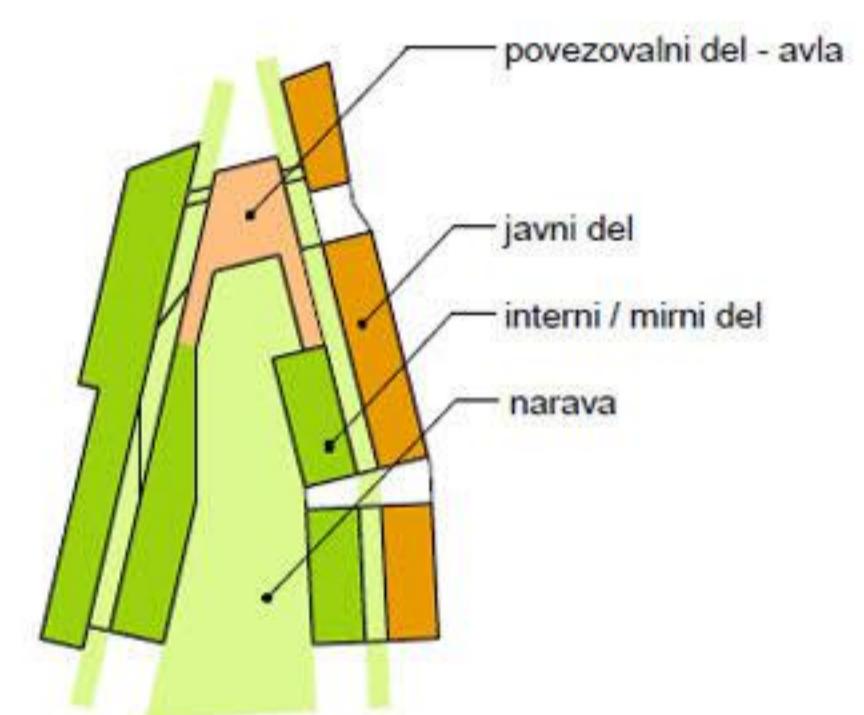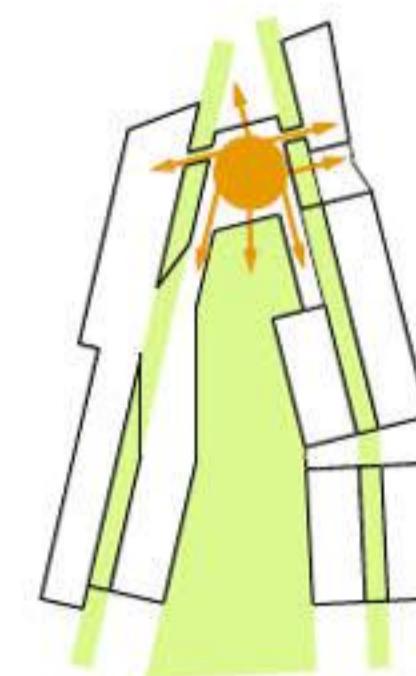




Tloris 3. nadstropja



Prerez



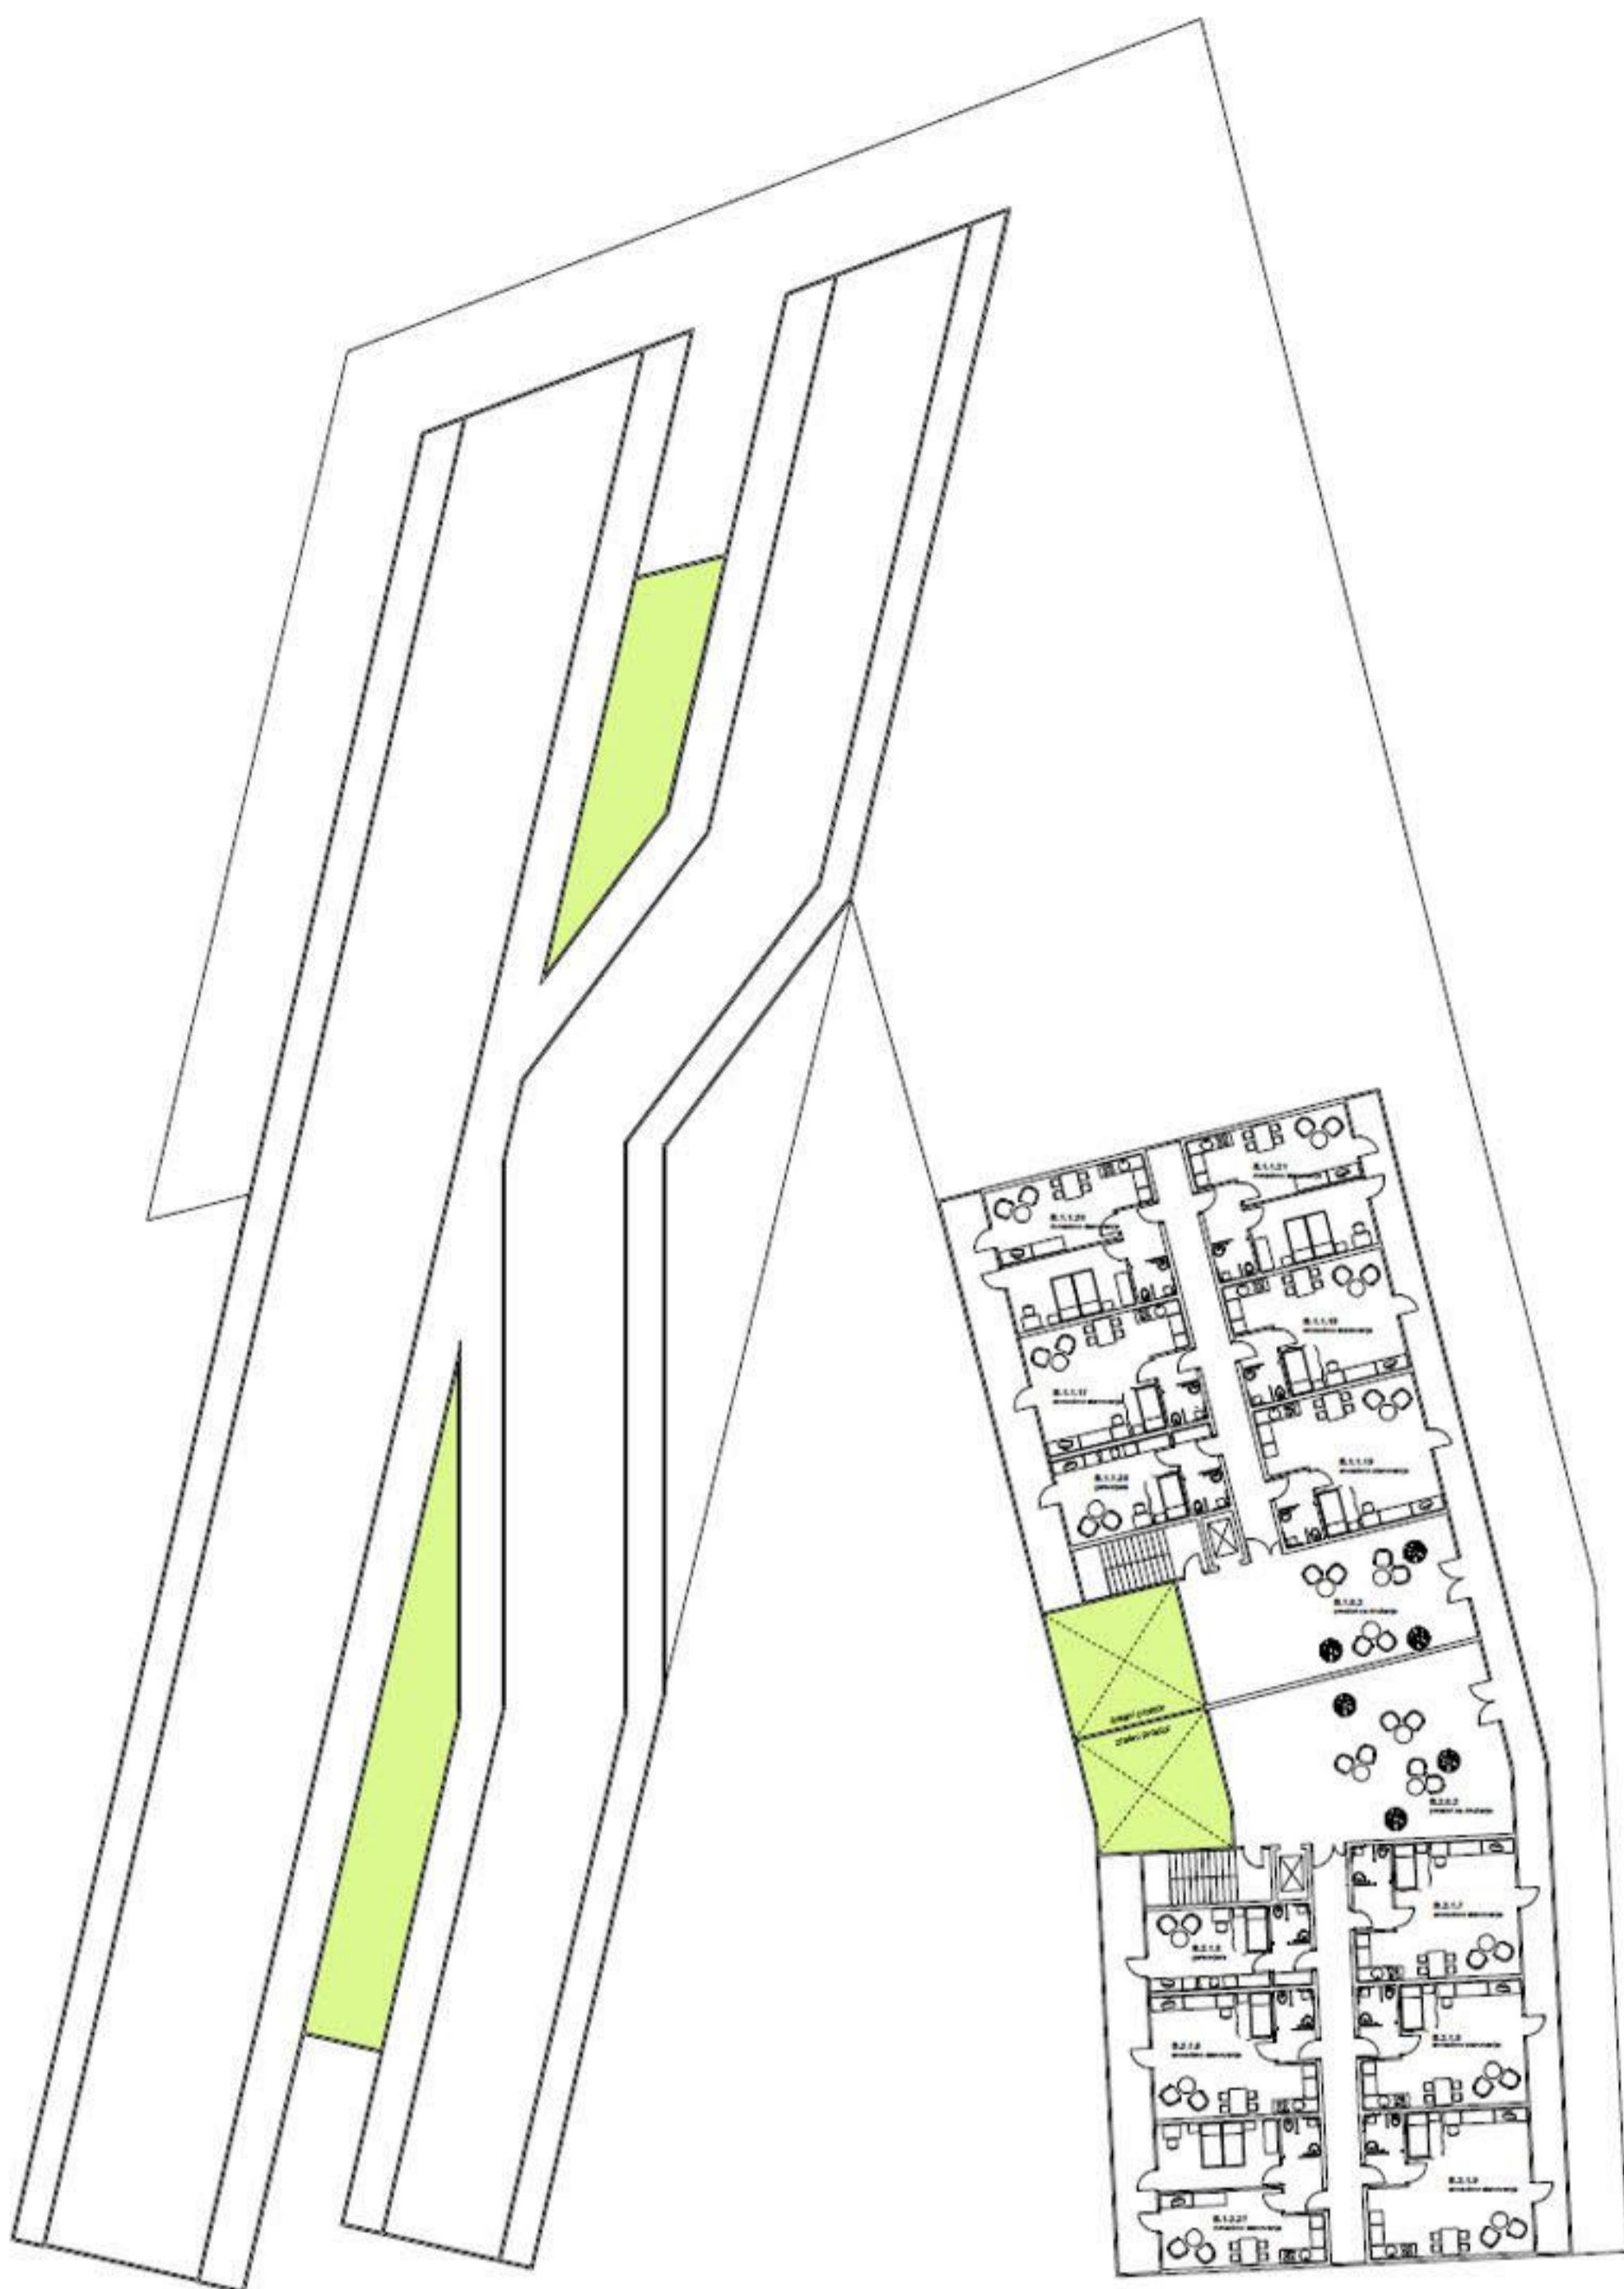

Tloris mansarde

