




PREREZ A-A M 1:200

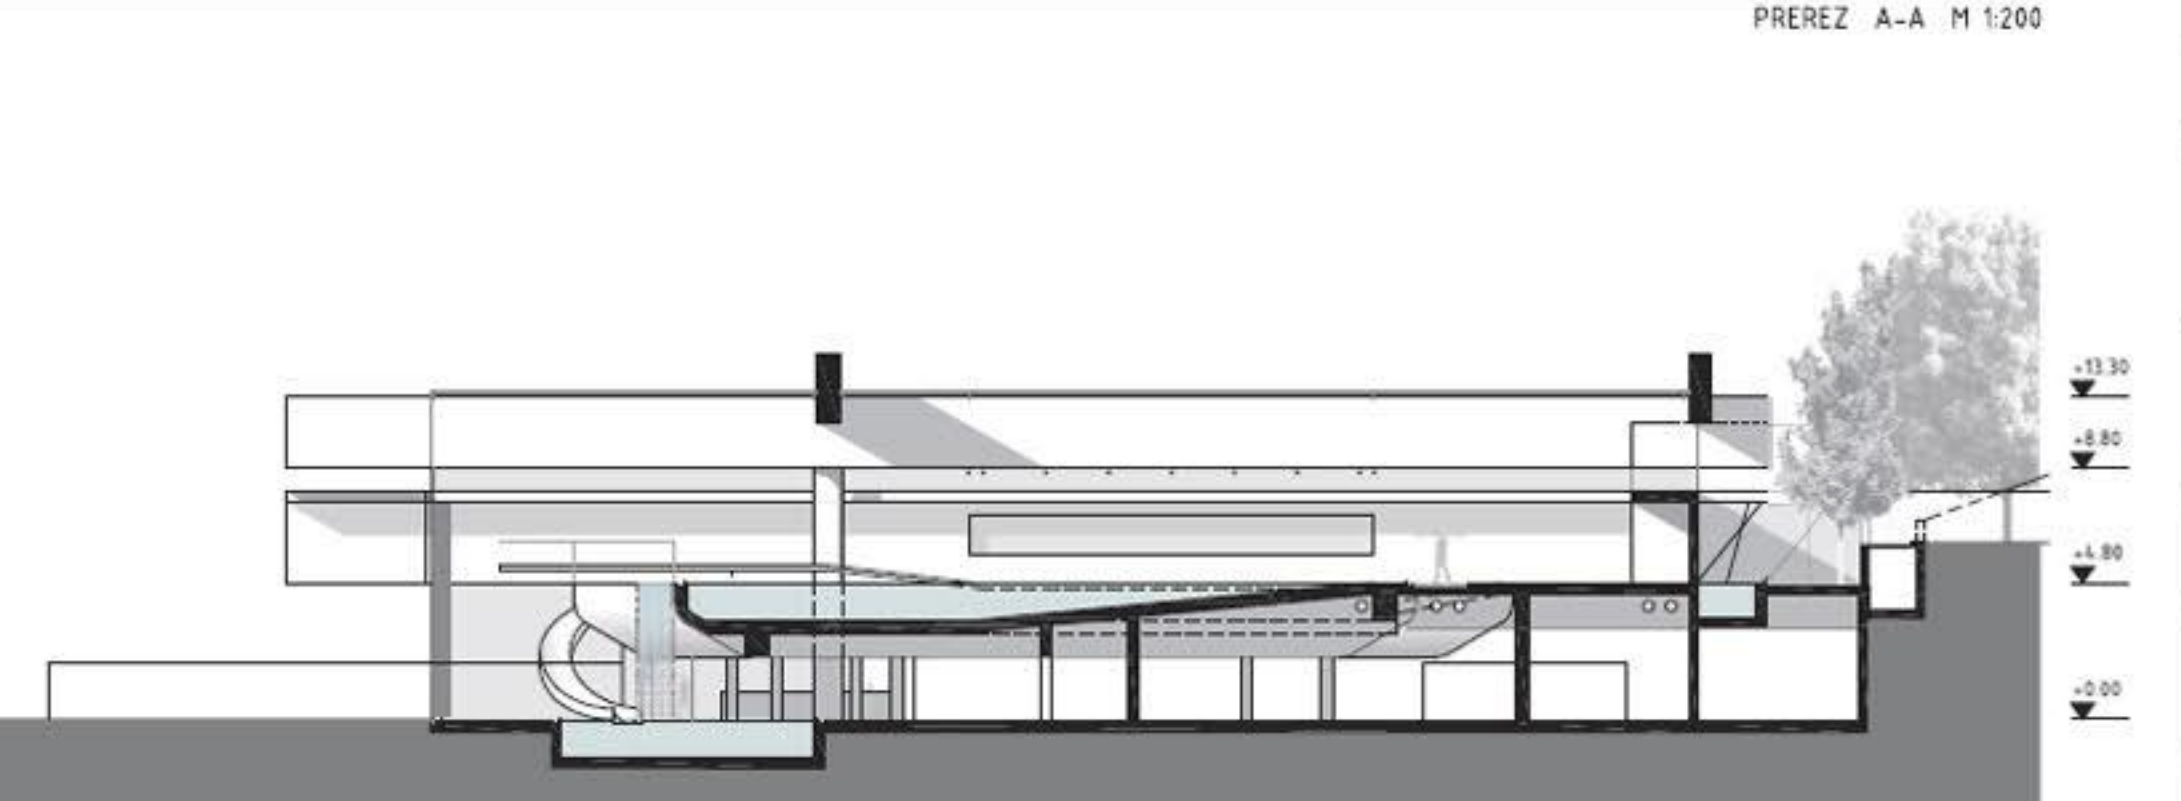

PREREZ B-B M 1:200

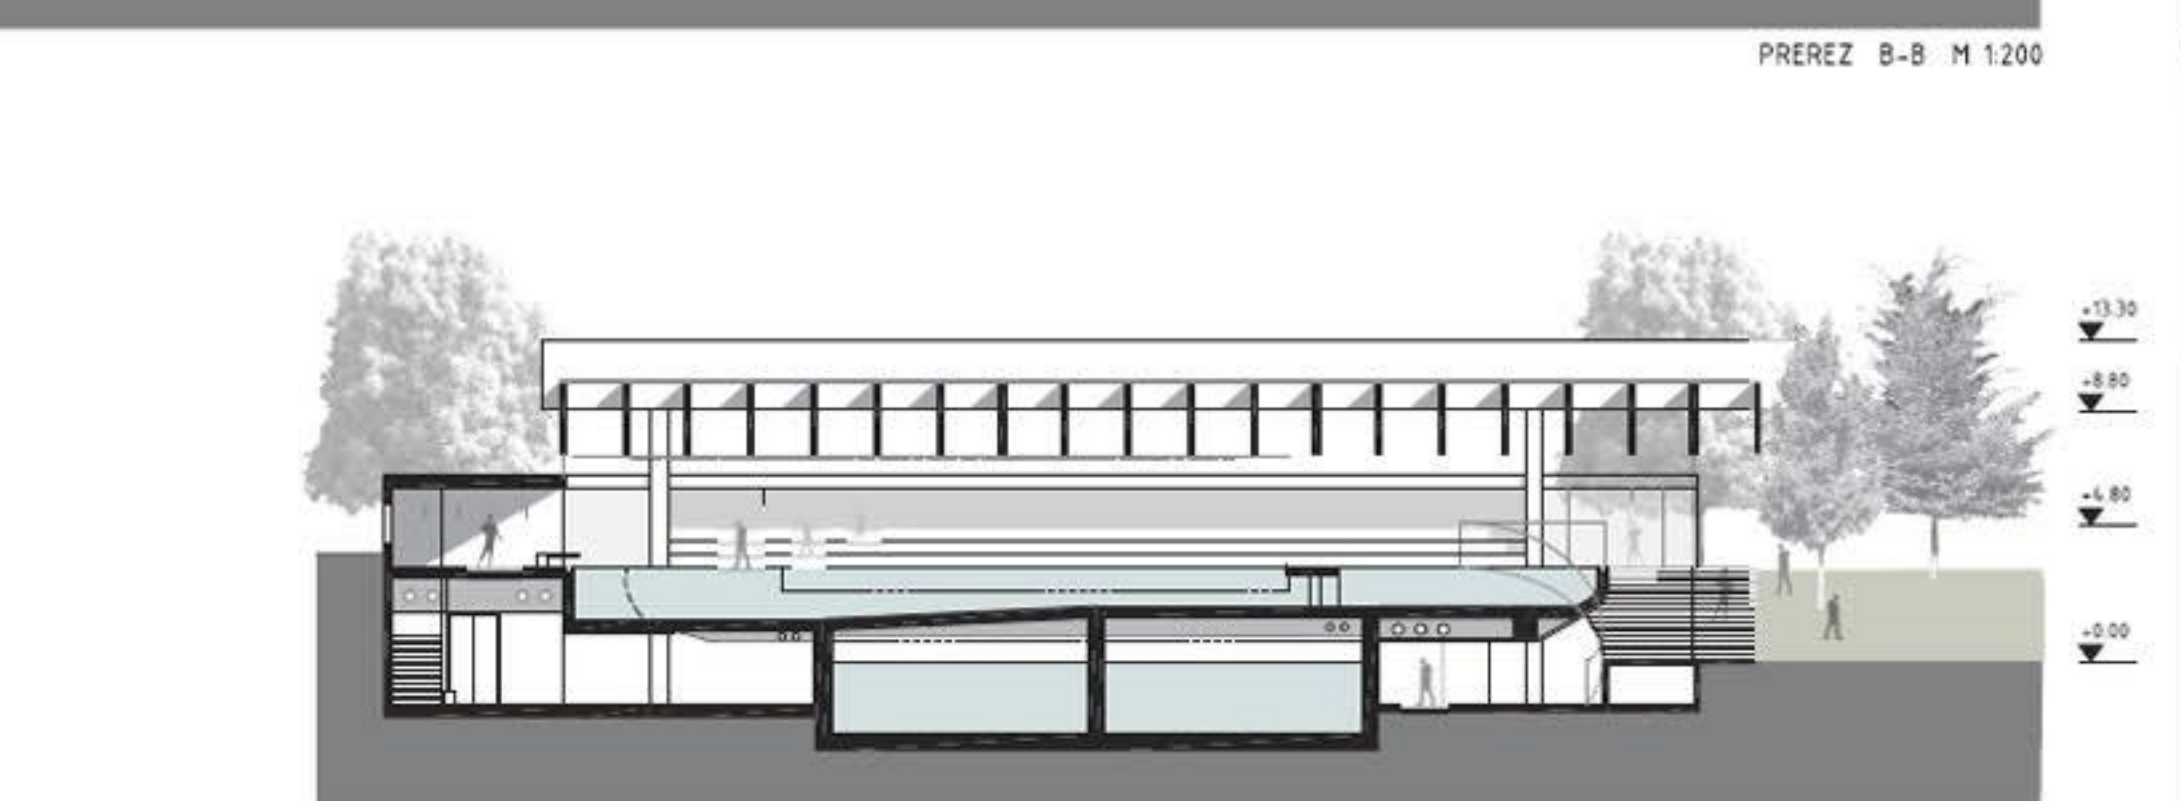




PREREZ C-C M 1:200

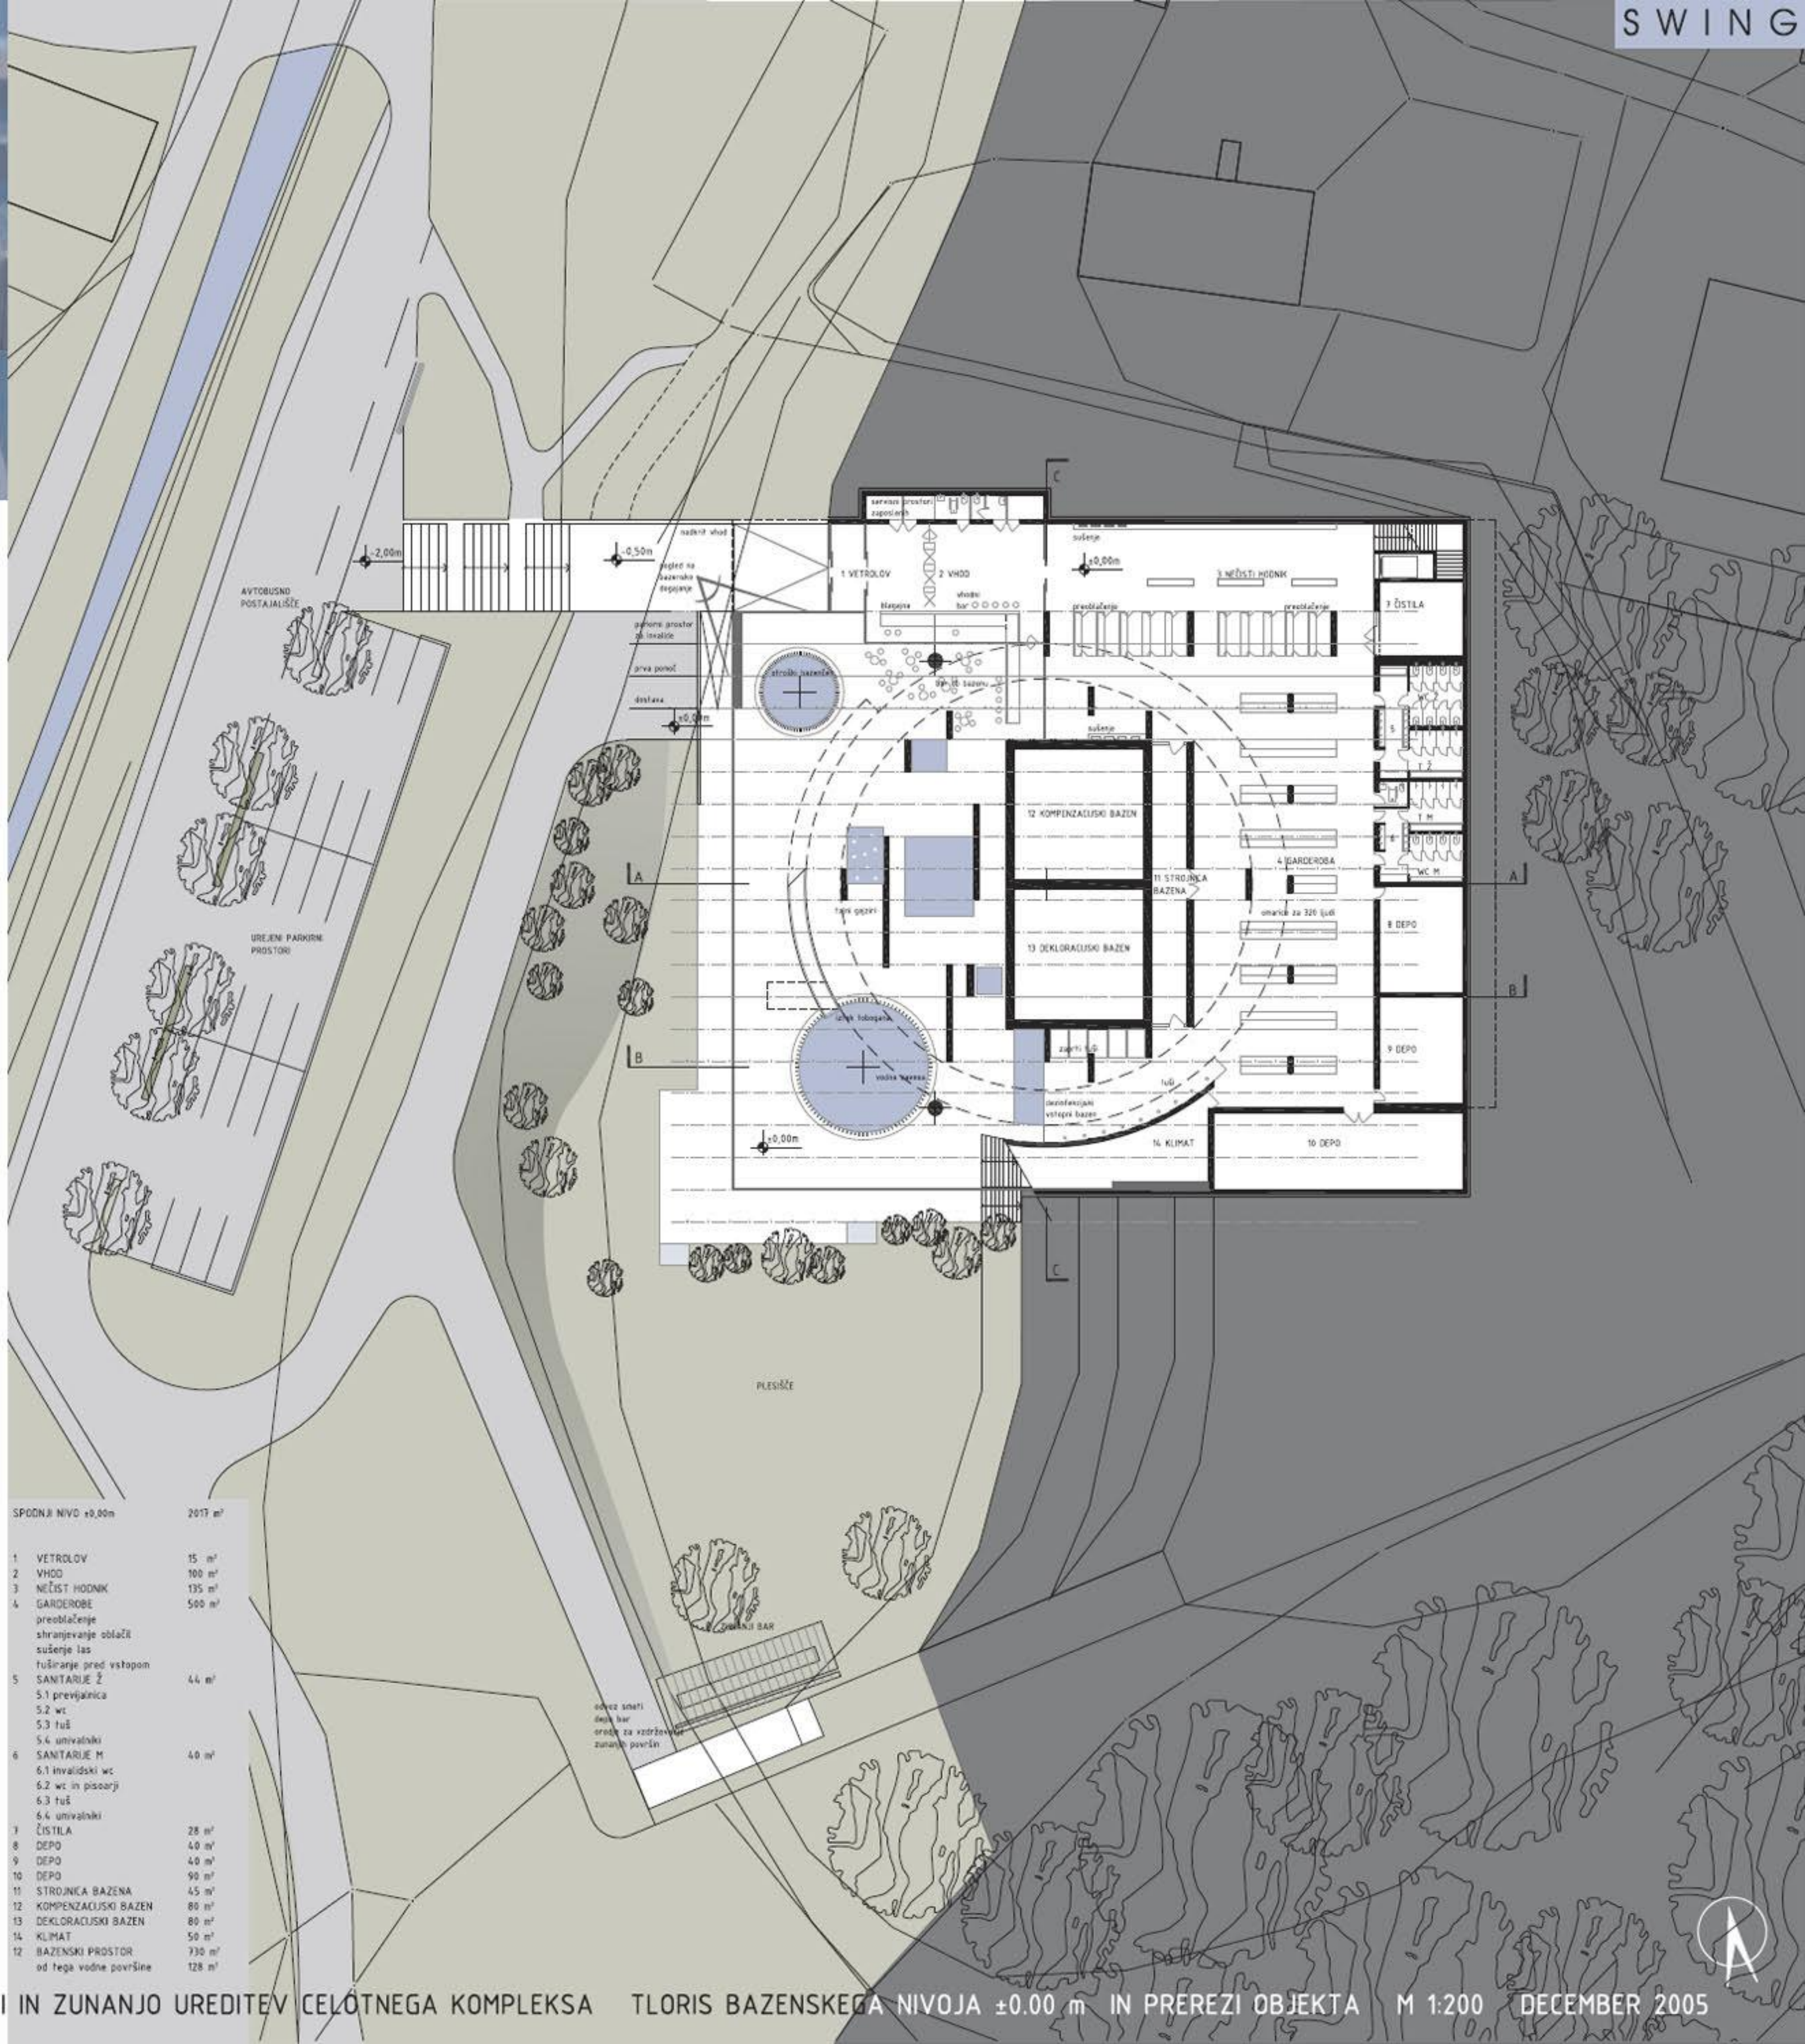


SPODNJI NIVD ±0,00m 2017 m²

1	VETROLOV	15 m²
2	VHOD	100 m²
3	NEŽIST HODNIK	135 m²
4	GARDEROBE	500 m²
5	SANITARJE Ž	44 m²
	5.1 prevajalnica	
	5.2 wc	
	5.3 tuš	
	5.4 umivalniki	
6	SANITARJE M	40 m²
	6.1 invalidski wc	
	6.2 wc in pasorj	
	6.3 tuš	
	6.4 umivalniki	
7	ČISTILA	28 m²
8	DEPO	40 m²
9	DEPO	40 m²
10	DEPO	40 m²
11	STROJNKA BAZENA	45 m²
12	KOMPENZACIJSKI BAZEN	80 m²
13	DEKLORACIJSKI BAZEN	80 m²
14	KLIMAT	50 m²
15	BAZENSKI PROSTOR	735 m²
	od tega vodne površine	128 m²




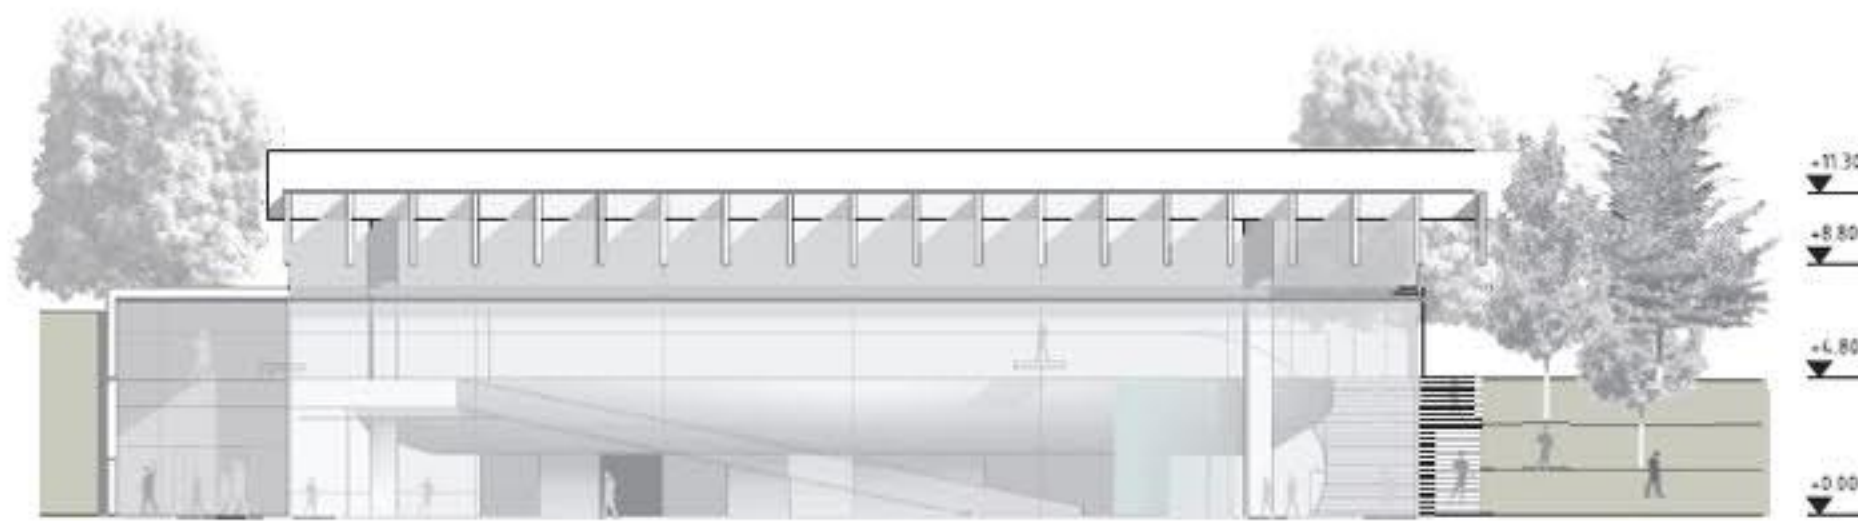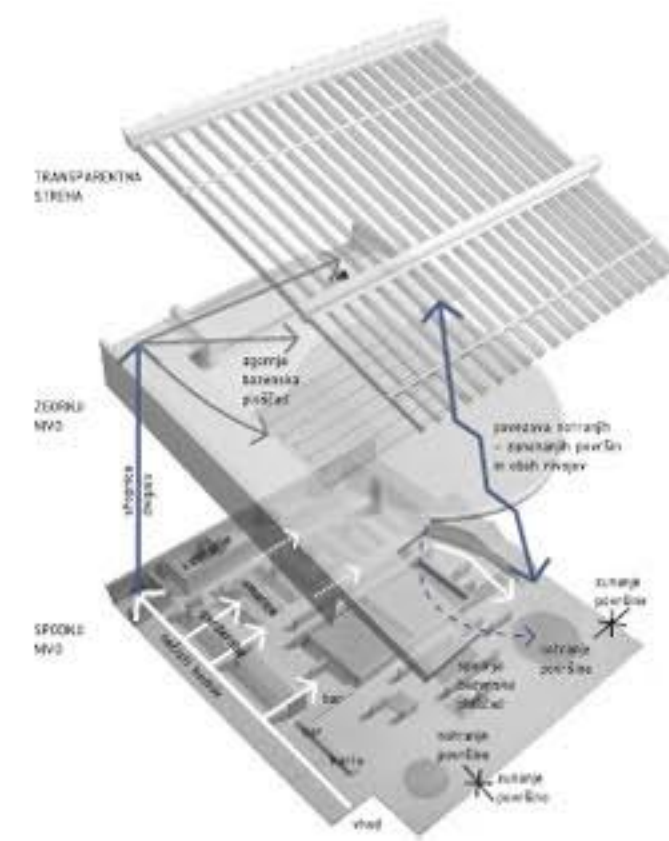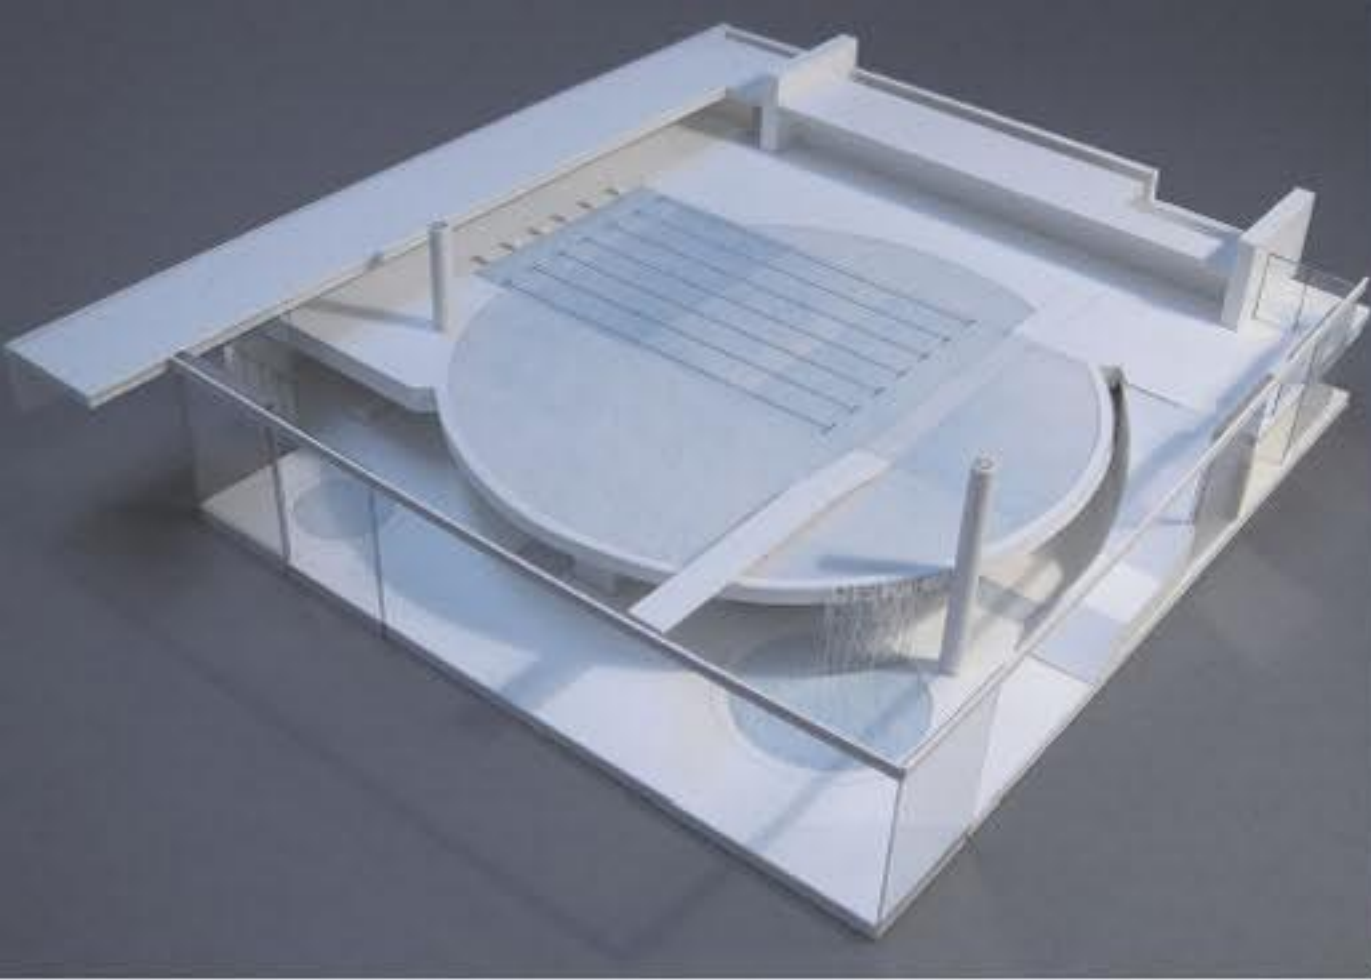


ZAHODNA FASADA M 1:200

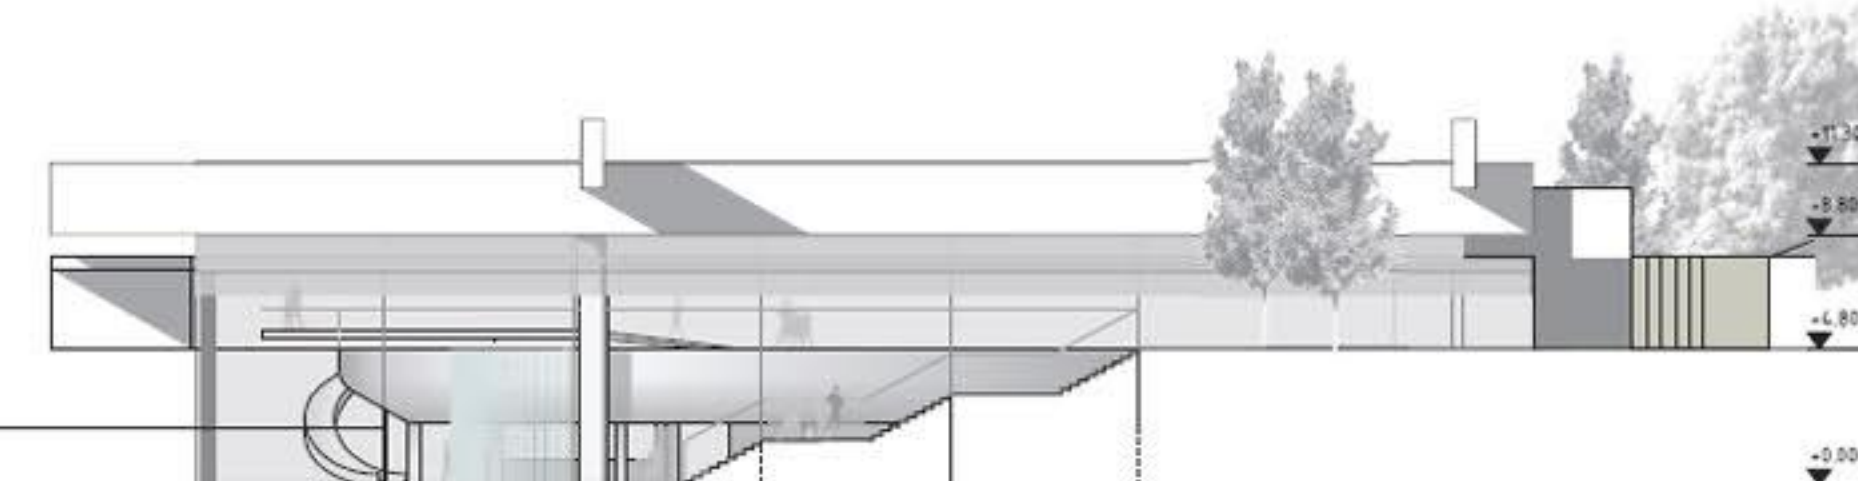


JUŽNA FASADA M 1:200

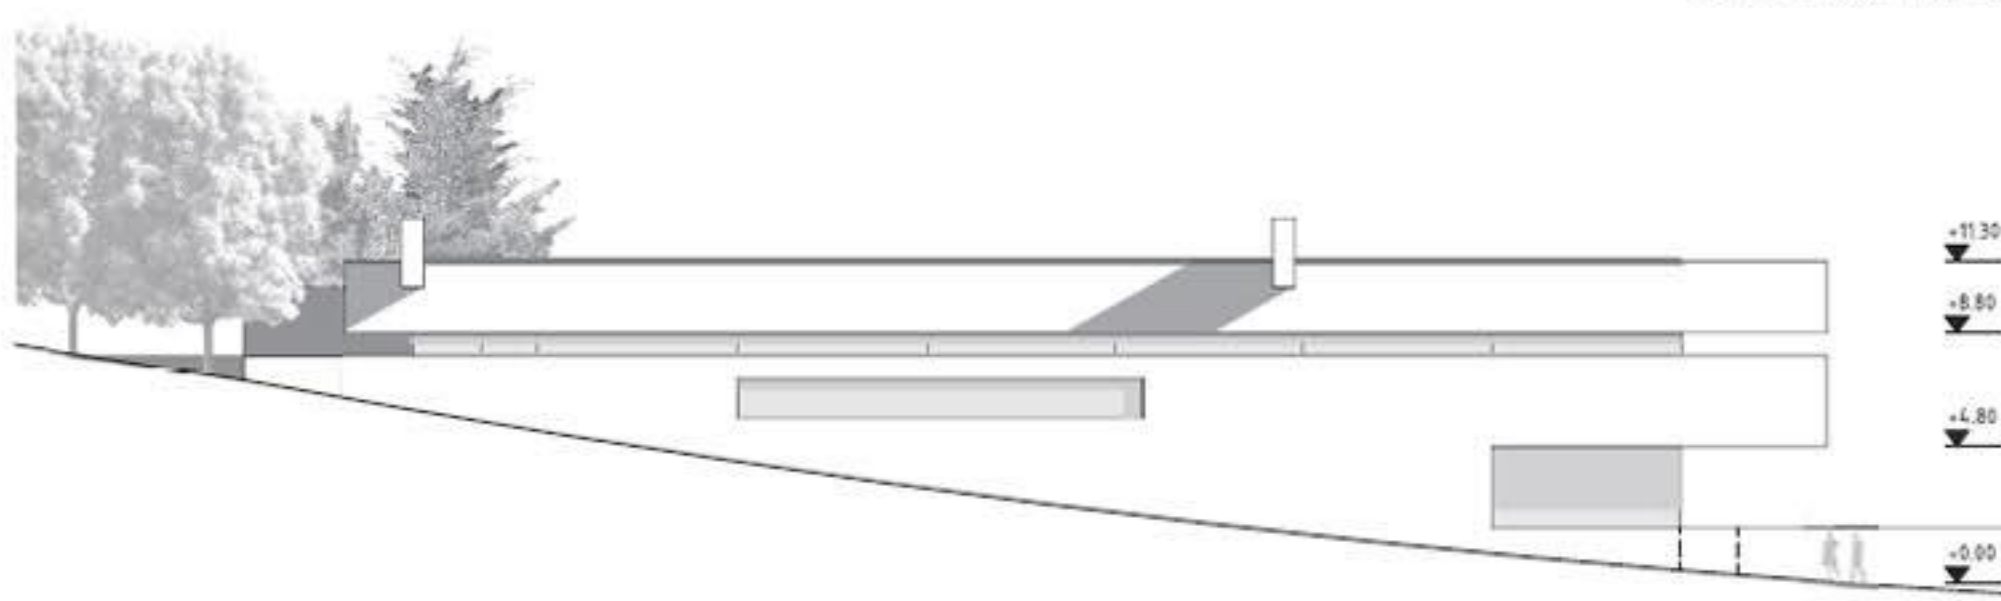

SEVERNA FASADA M 1:200

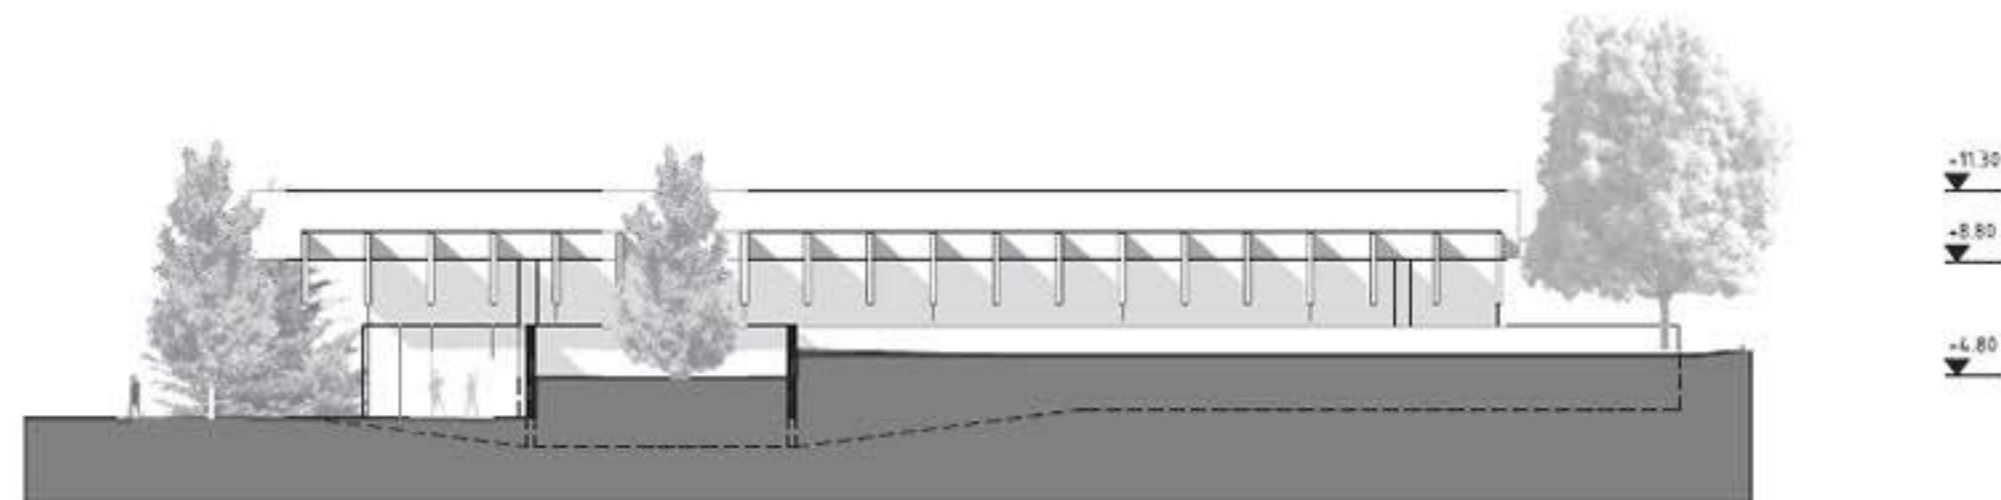

VZHODNA FASADA M 1:200

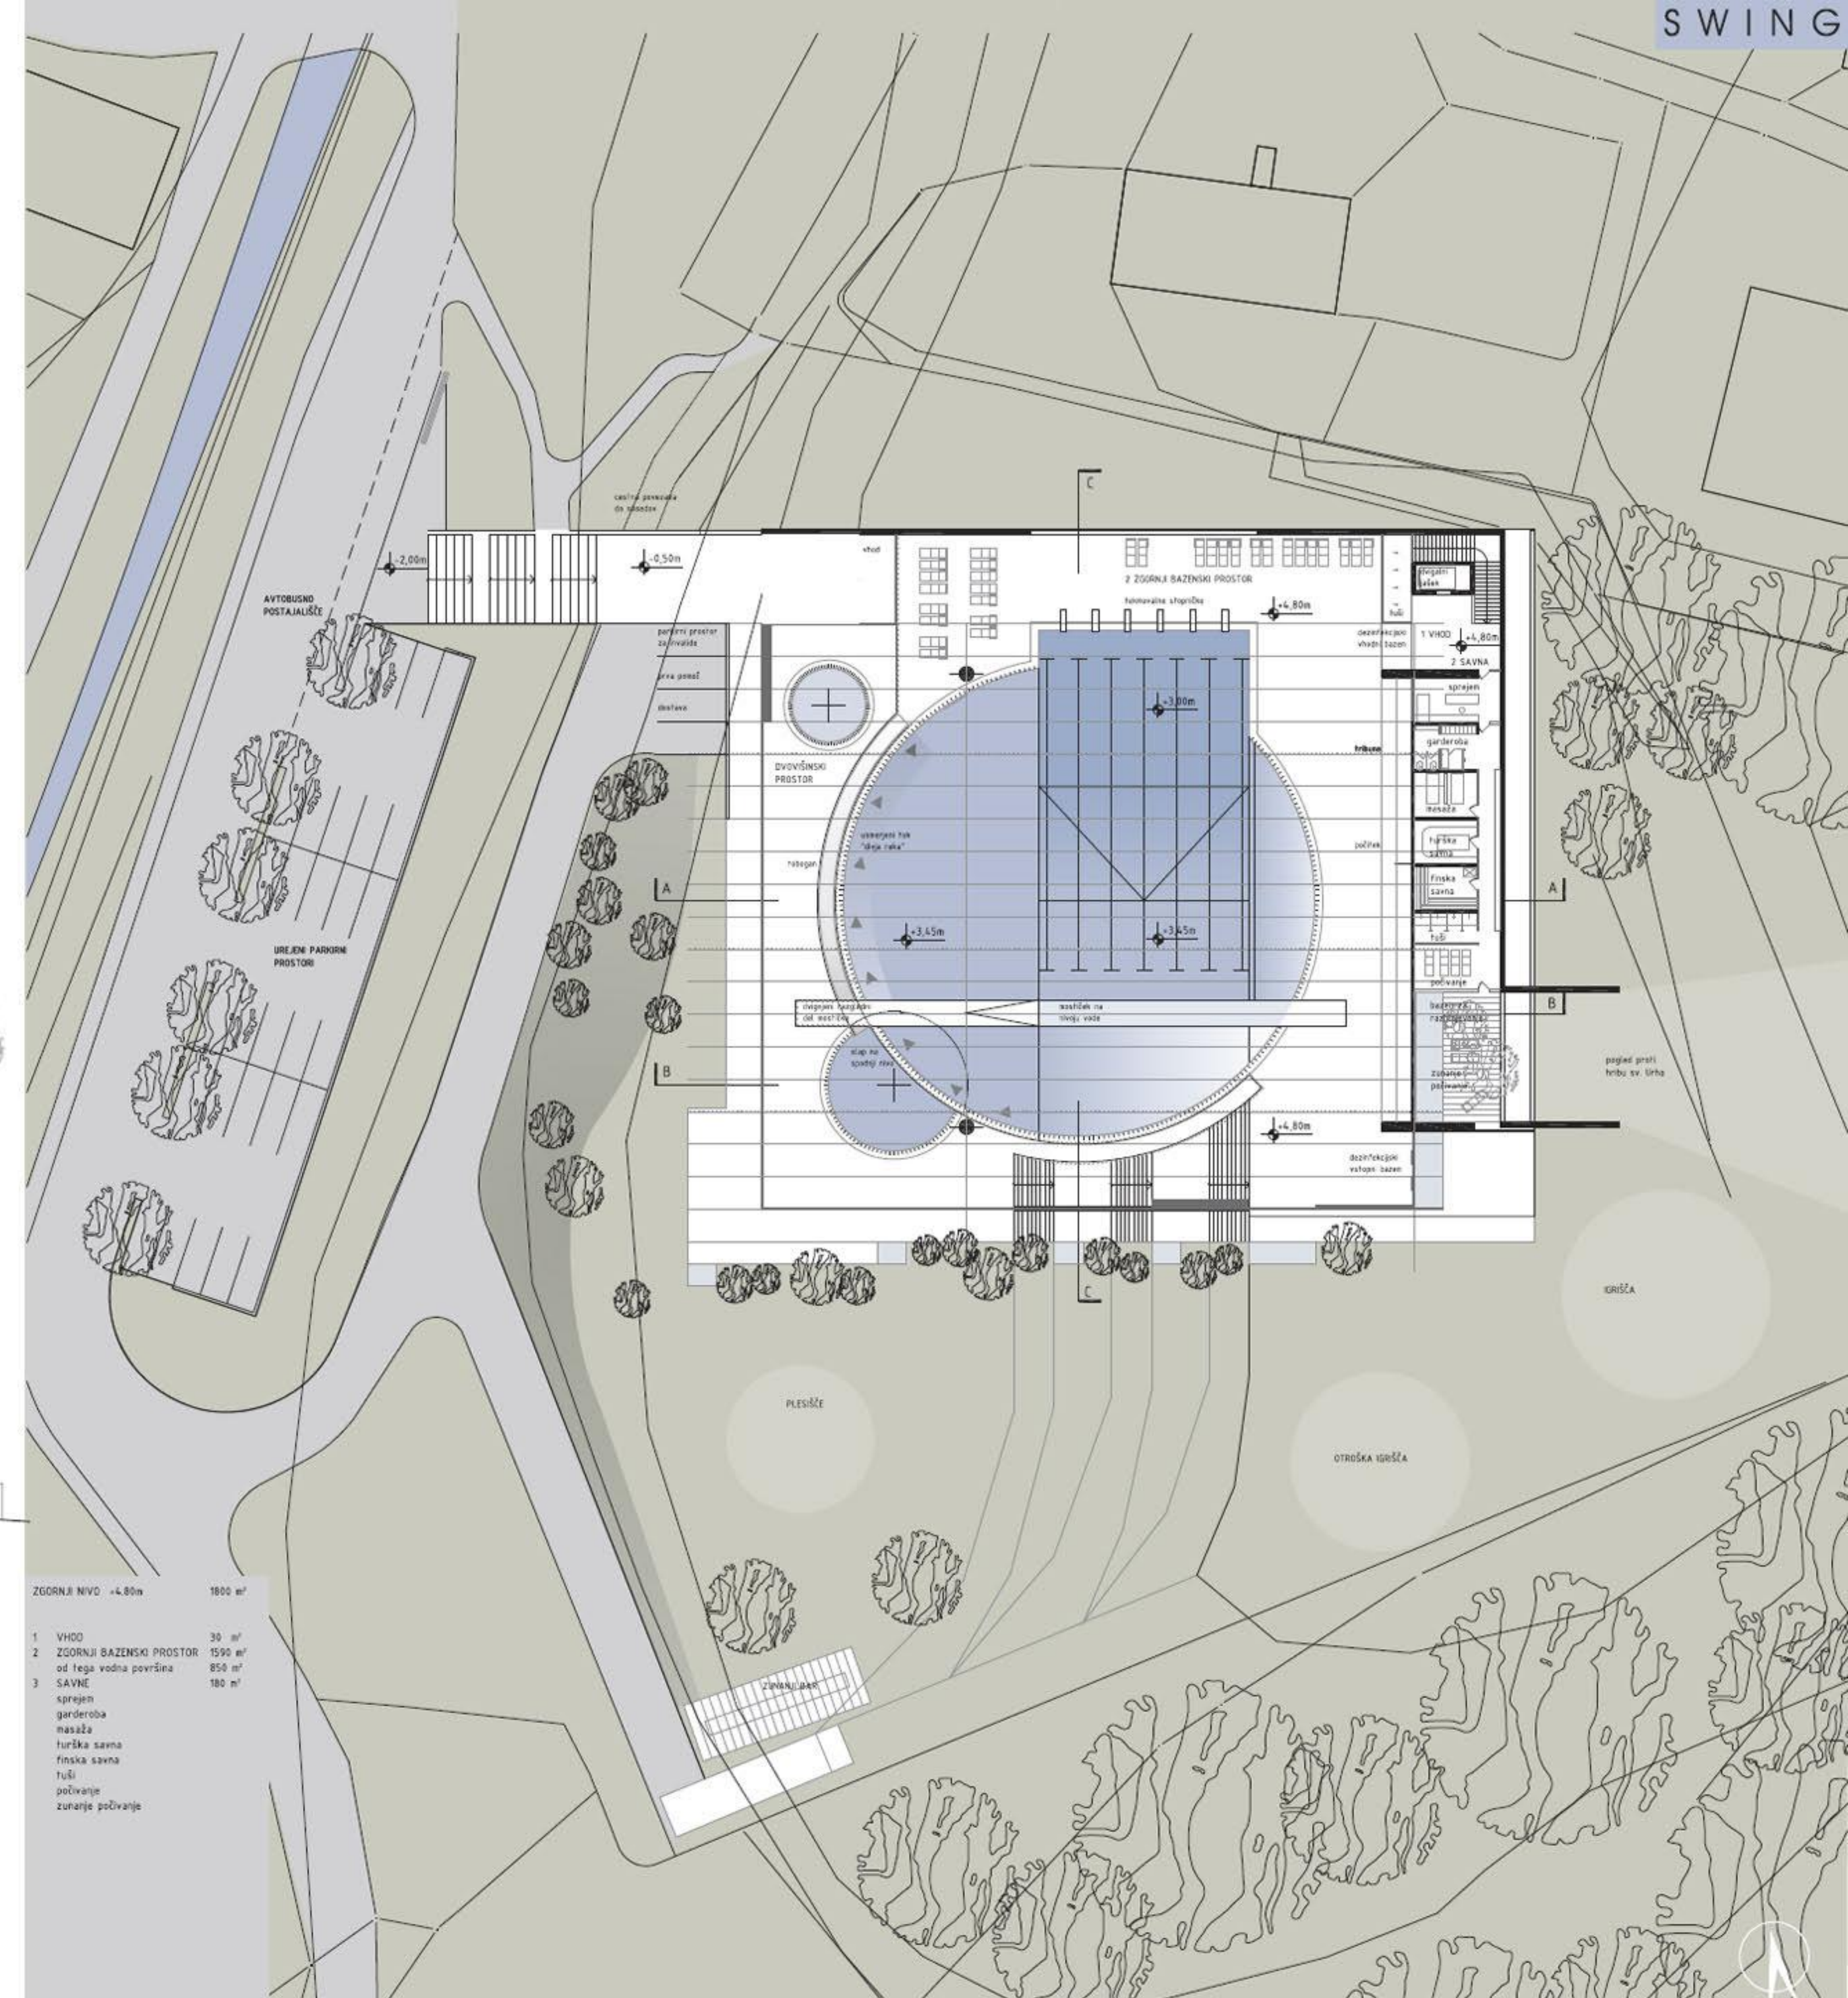

ZGORNJI NIVO +4.80m	1800 m <sup>2</sup>
1 VHOD	30 m <sup>2</sup>
2 ZGORNJI BAZENSKI PROSTOR od tega vodna površina	1590 m <sup>2</sup> / 850 m <sup>2</sup>
3 SAVNE	180 m <sup>2</sup>
sprežen garderoba masaža turška savna finska savna tuši počivanje zunanje počivanje	



