


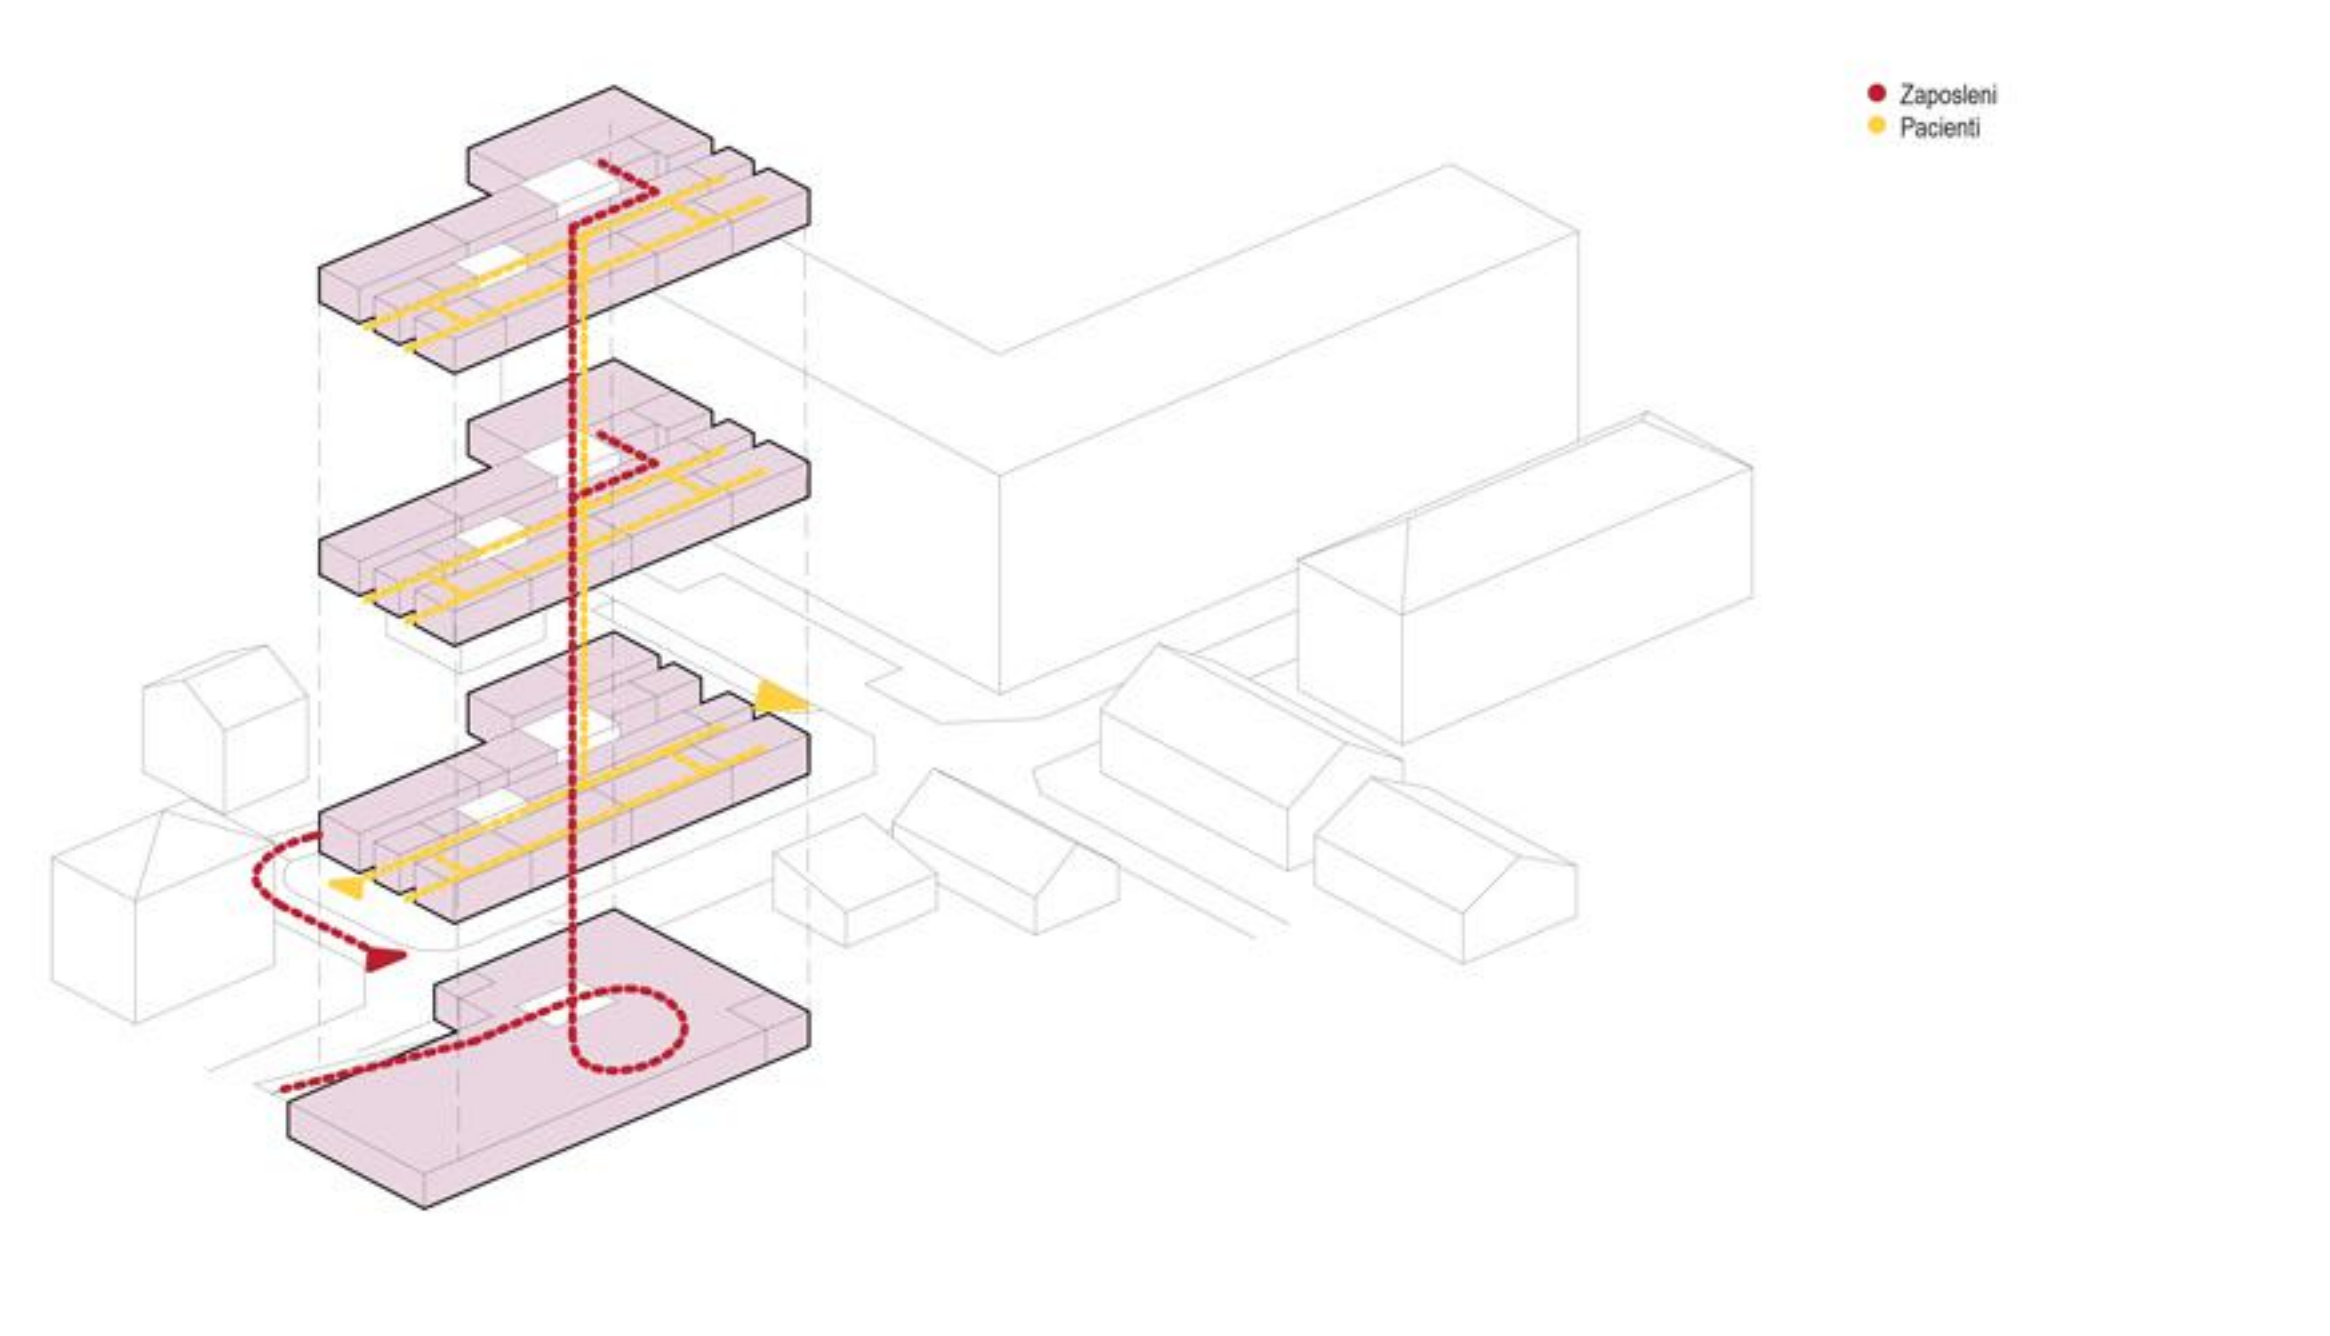
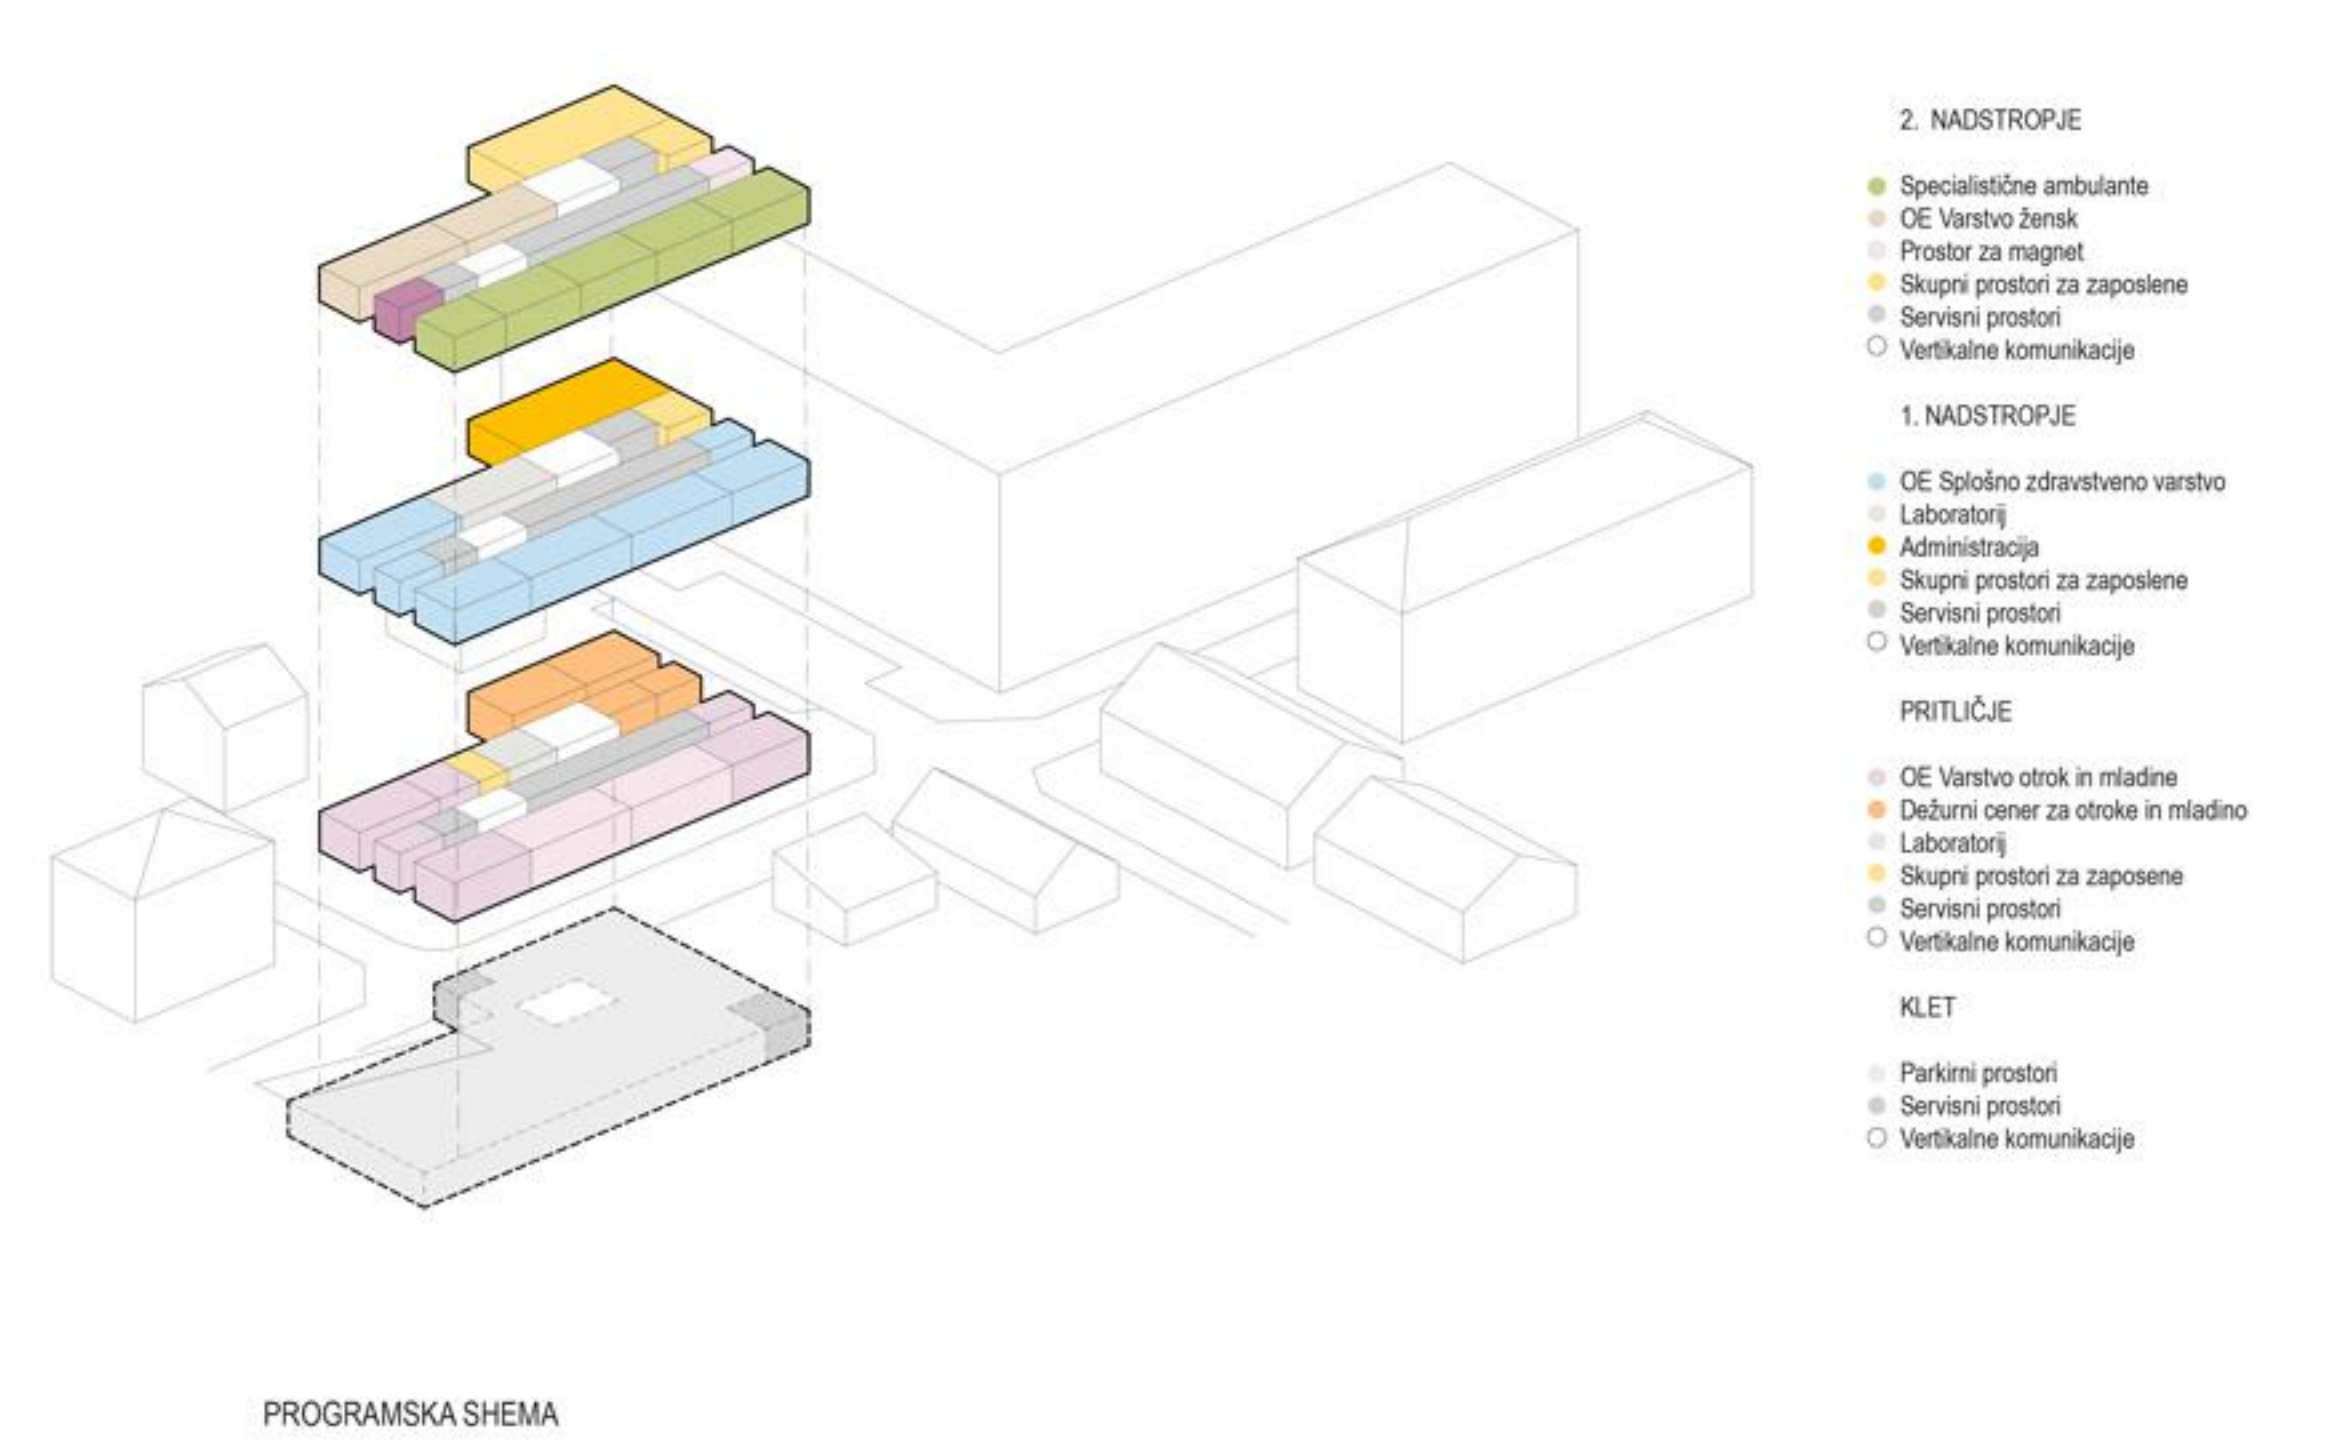
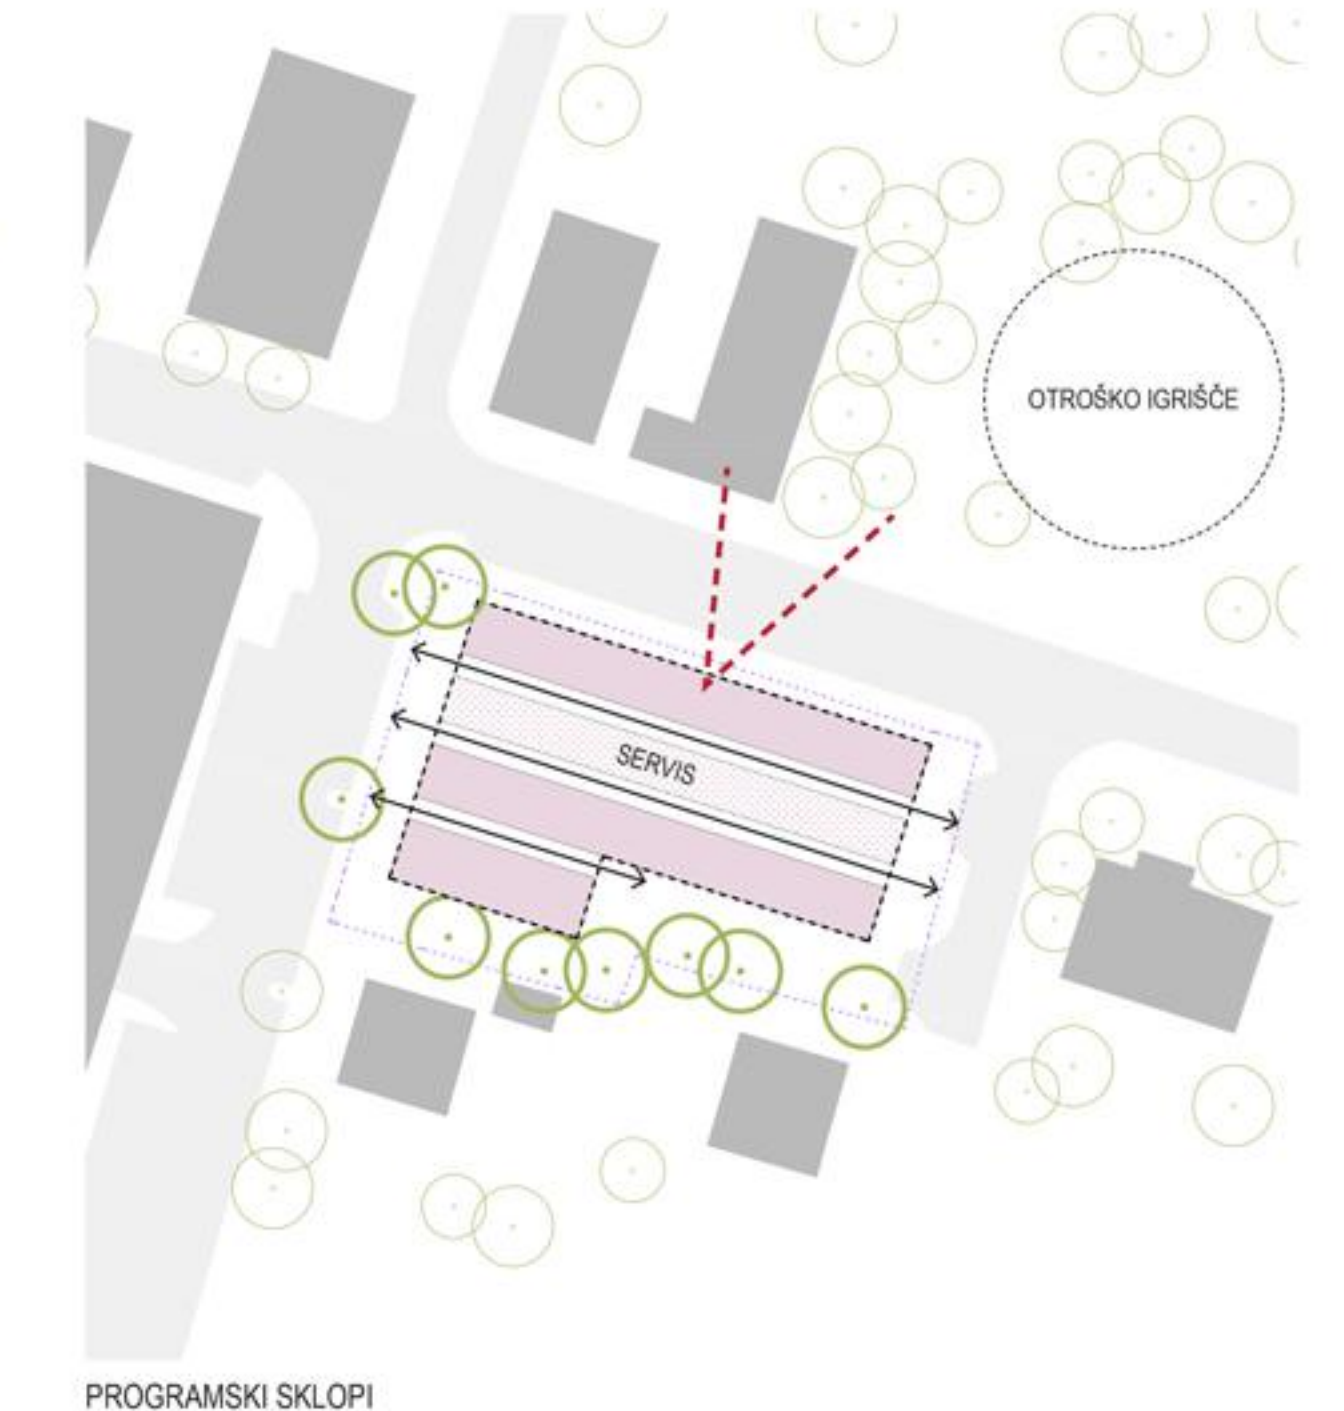
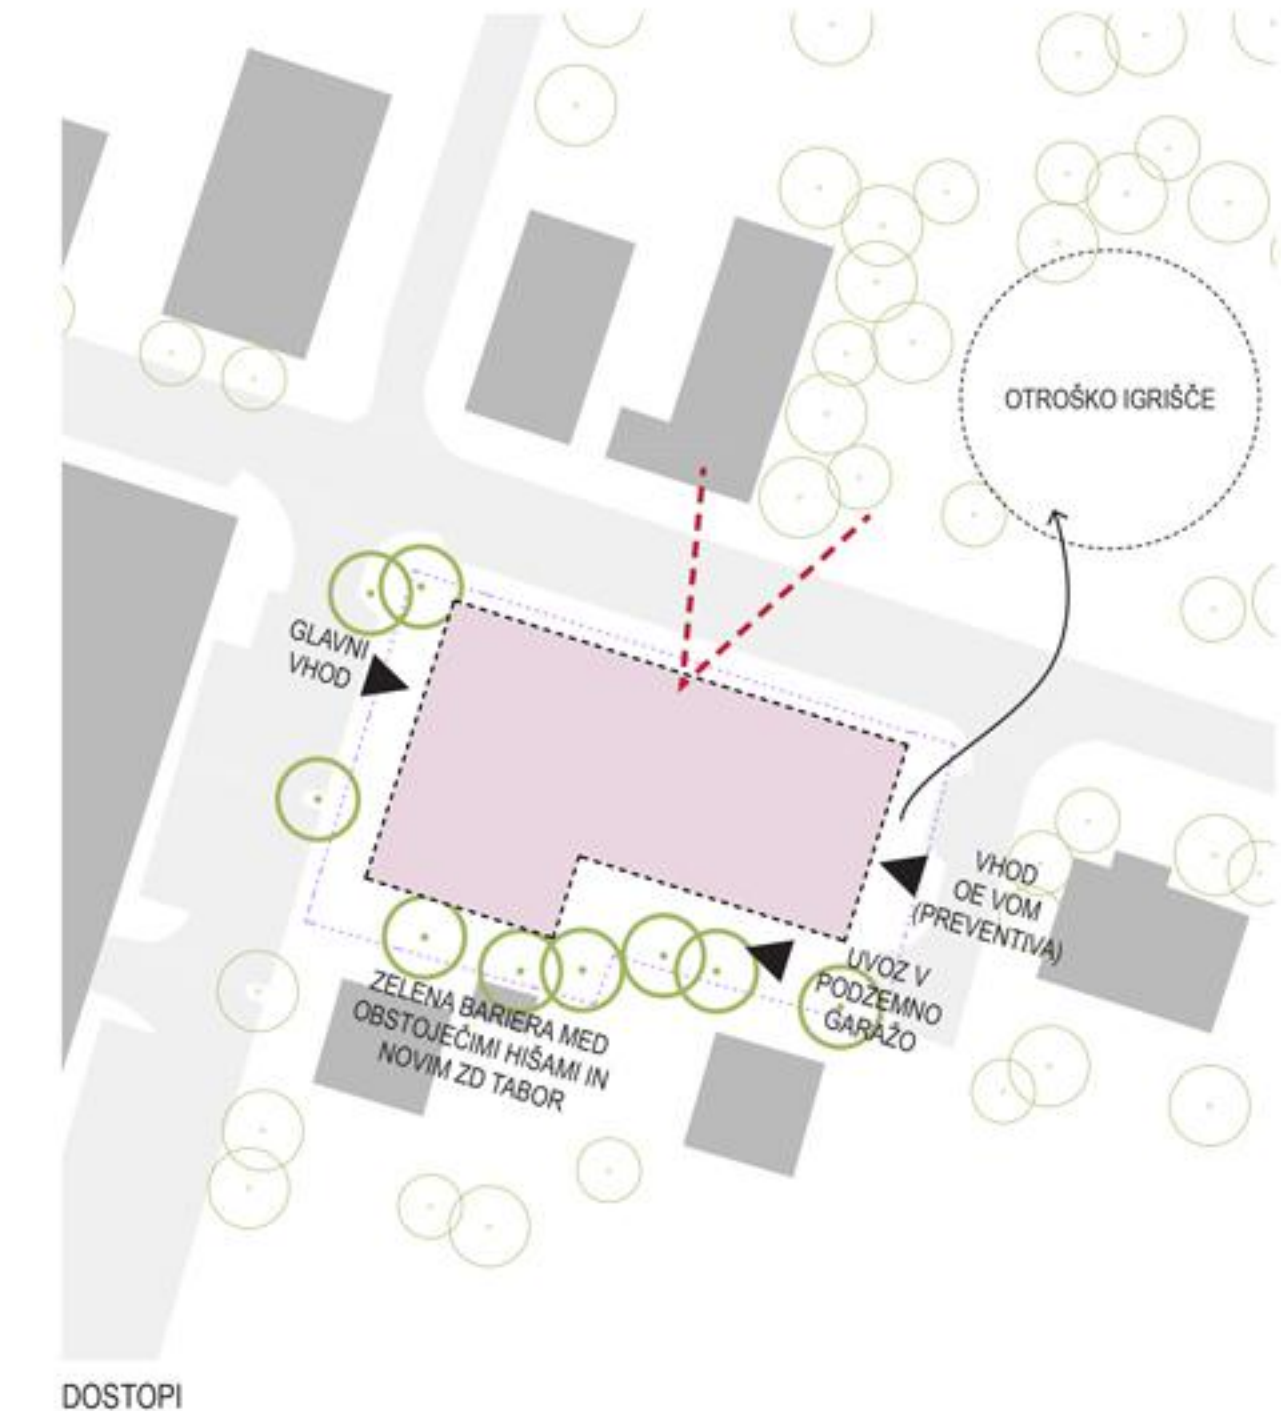


SITUACIJA M 1:500

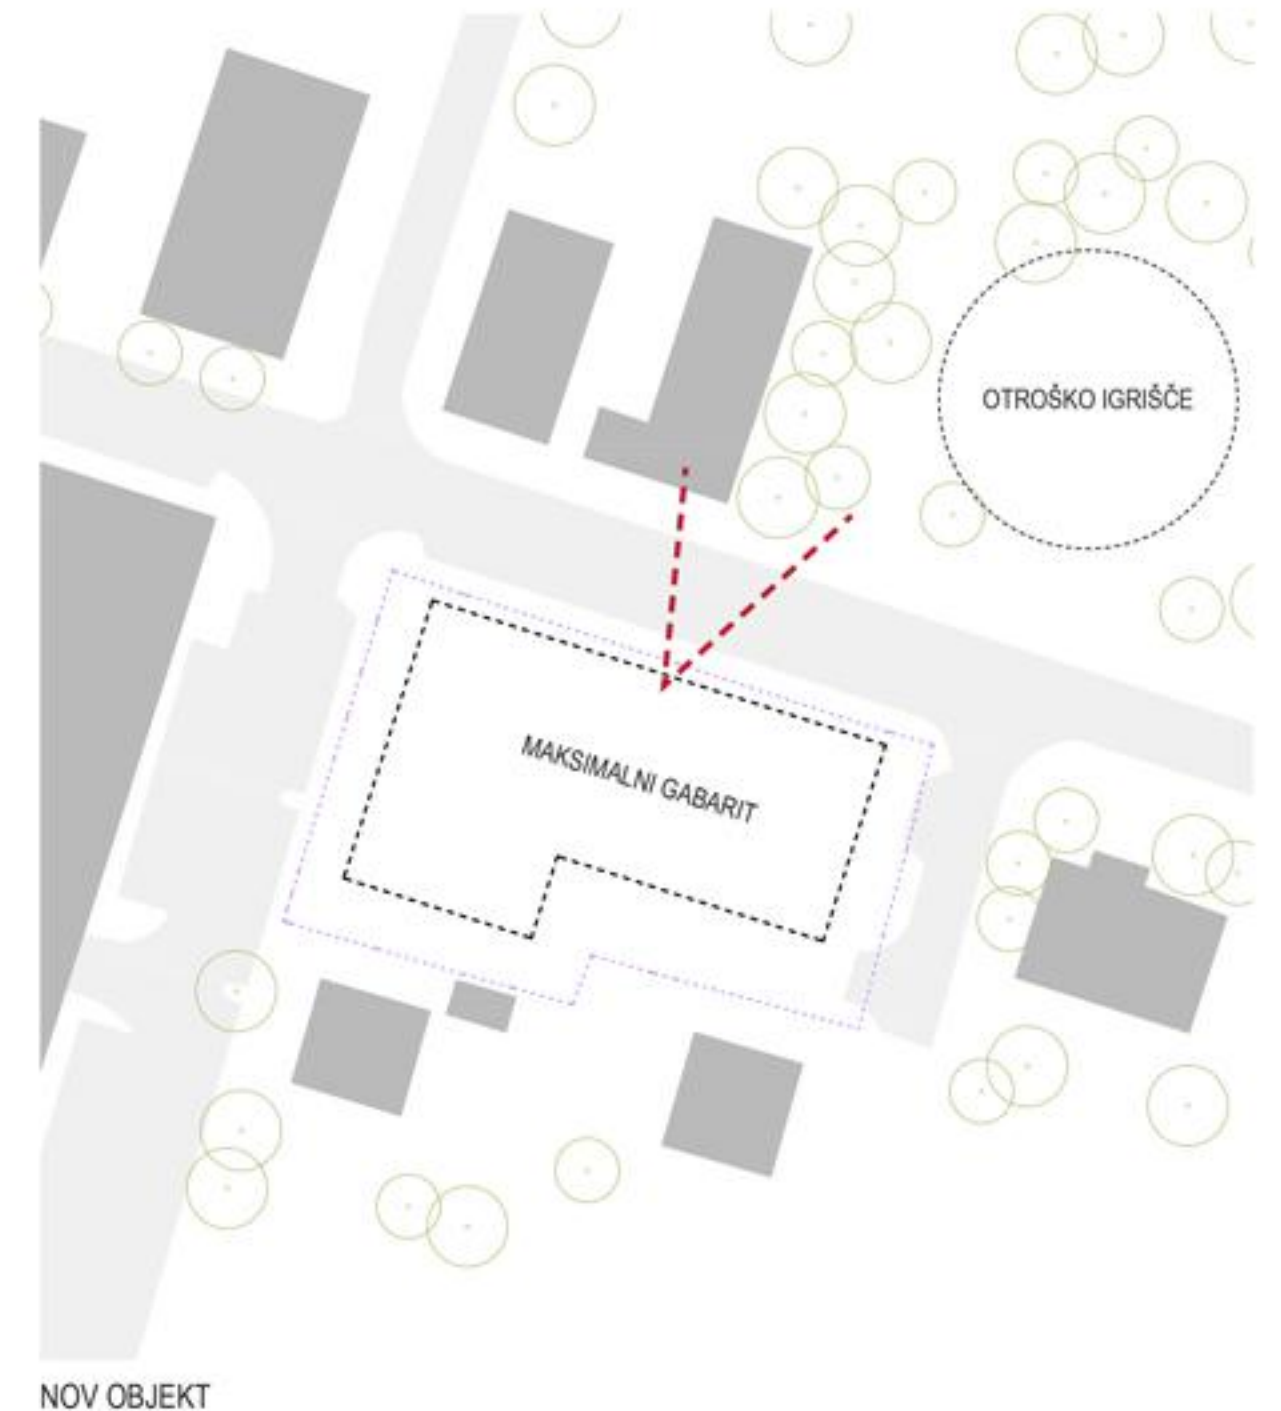

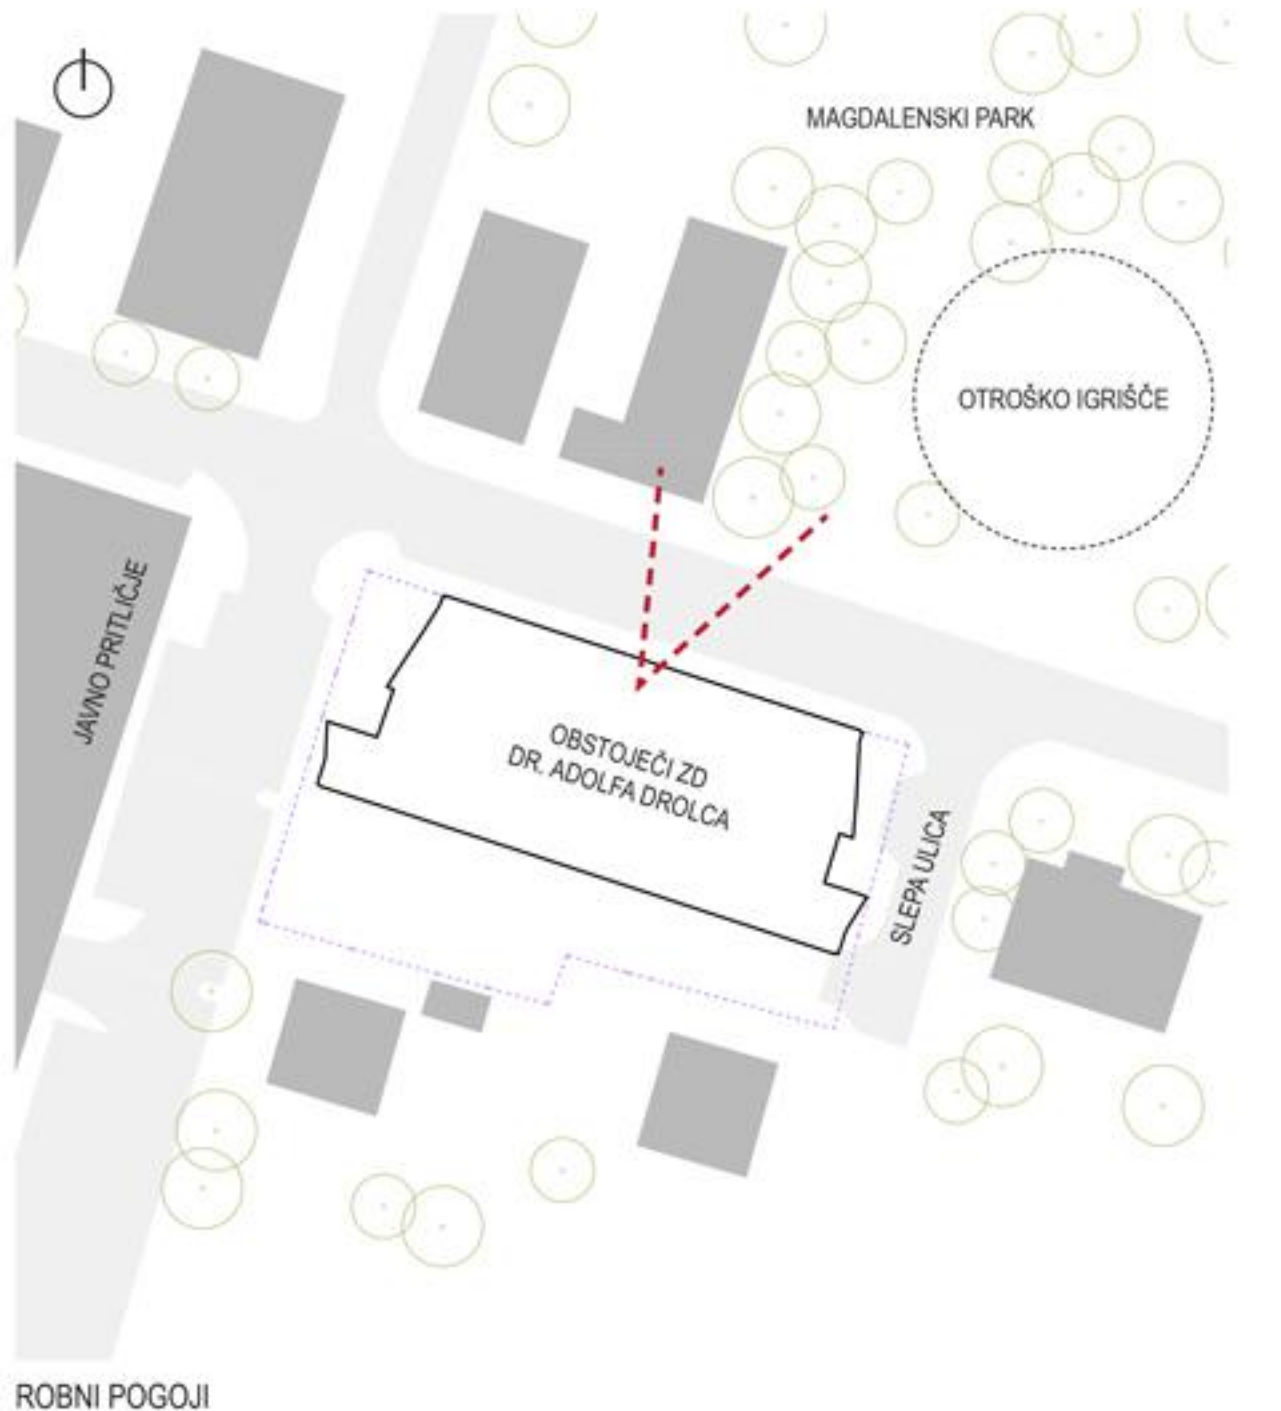


TLORIS PRITILČJA M 1:200

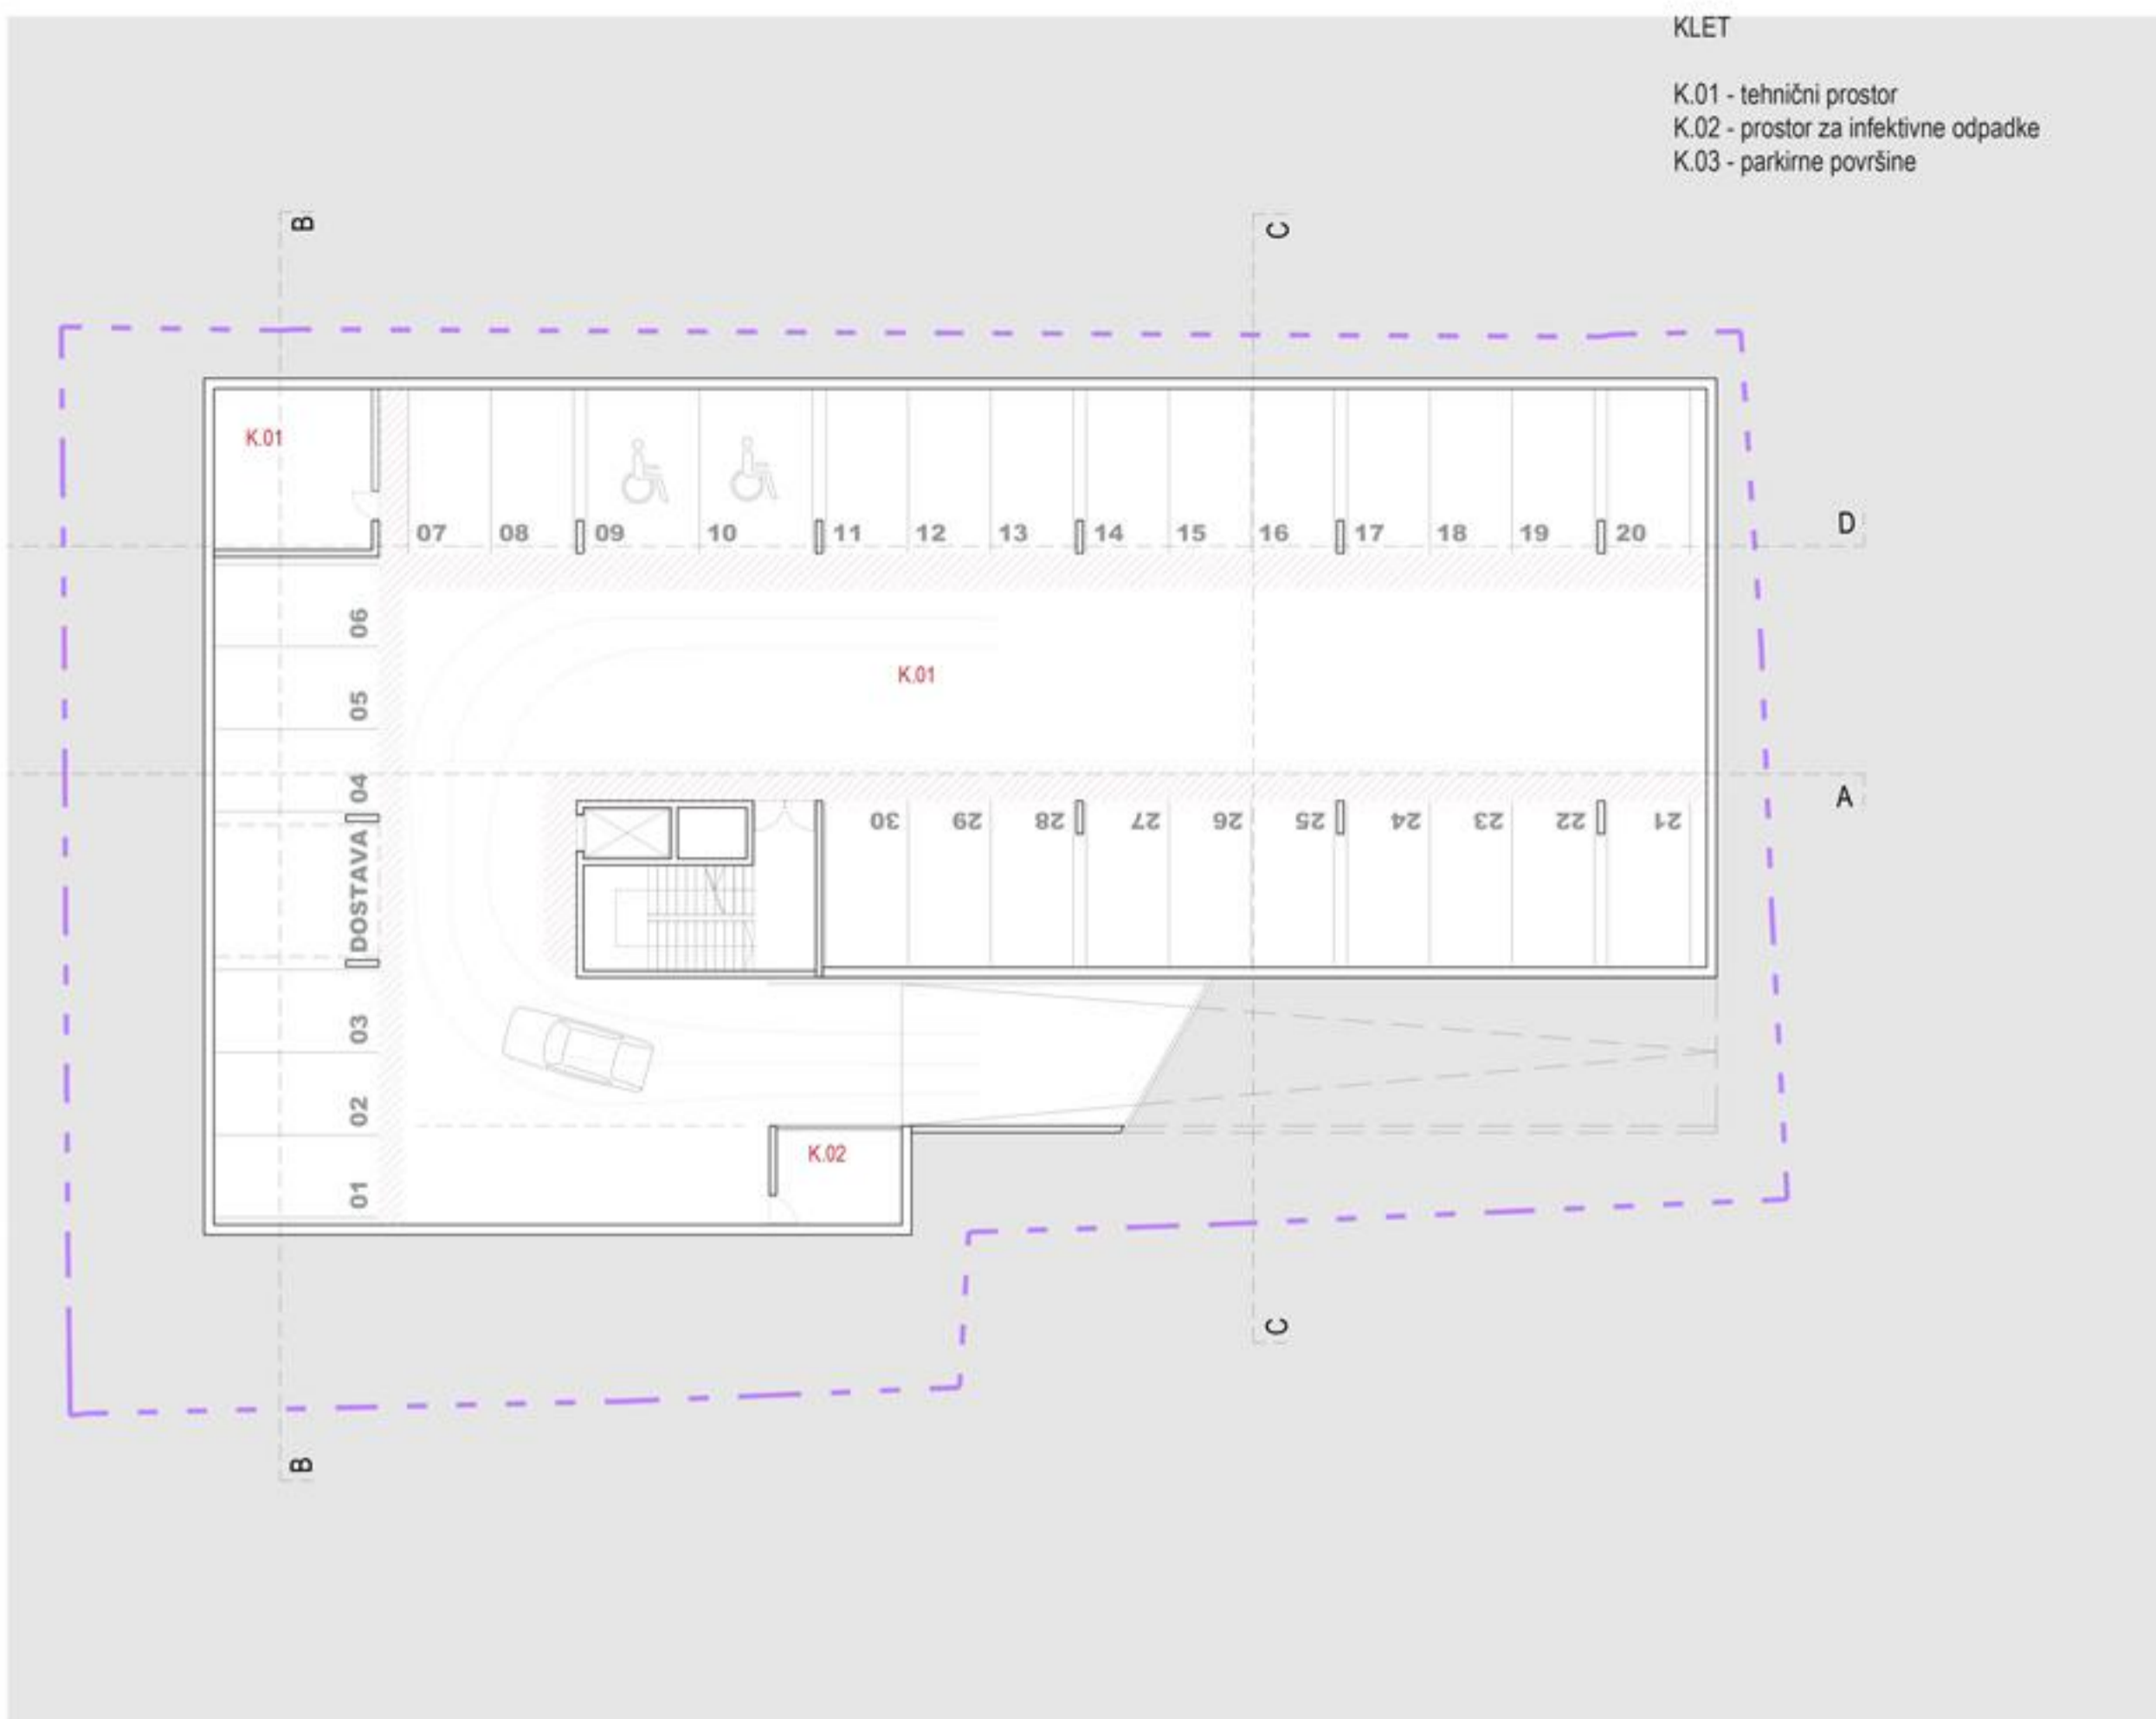

TLORIS 2. NADSTROPJA M 1:200



TLORIS PRITILČJA M 1:200

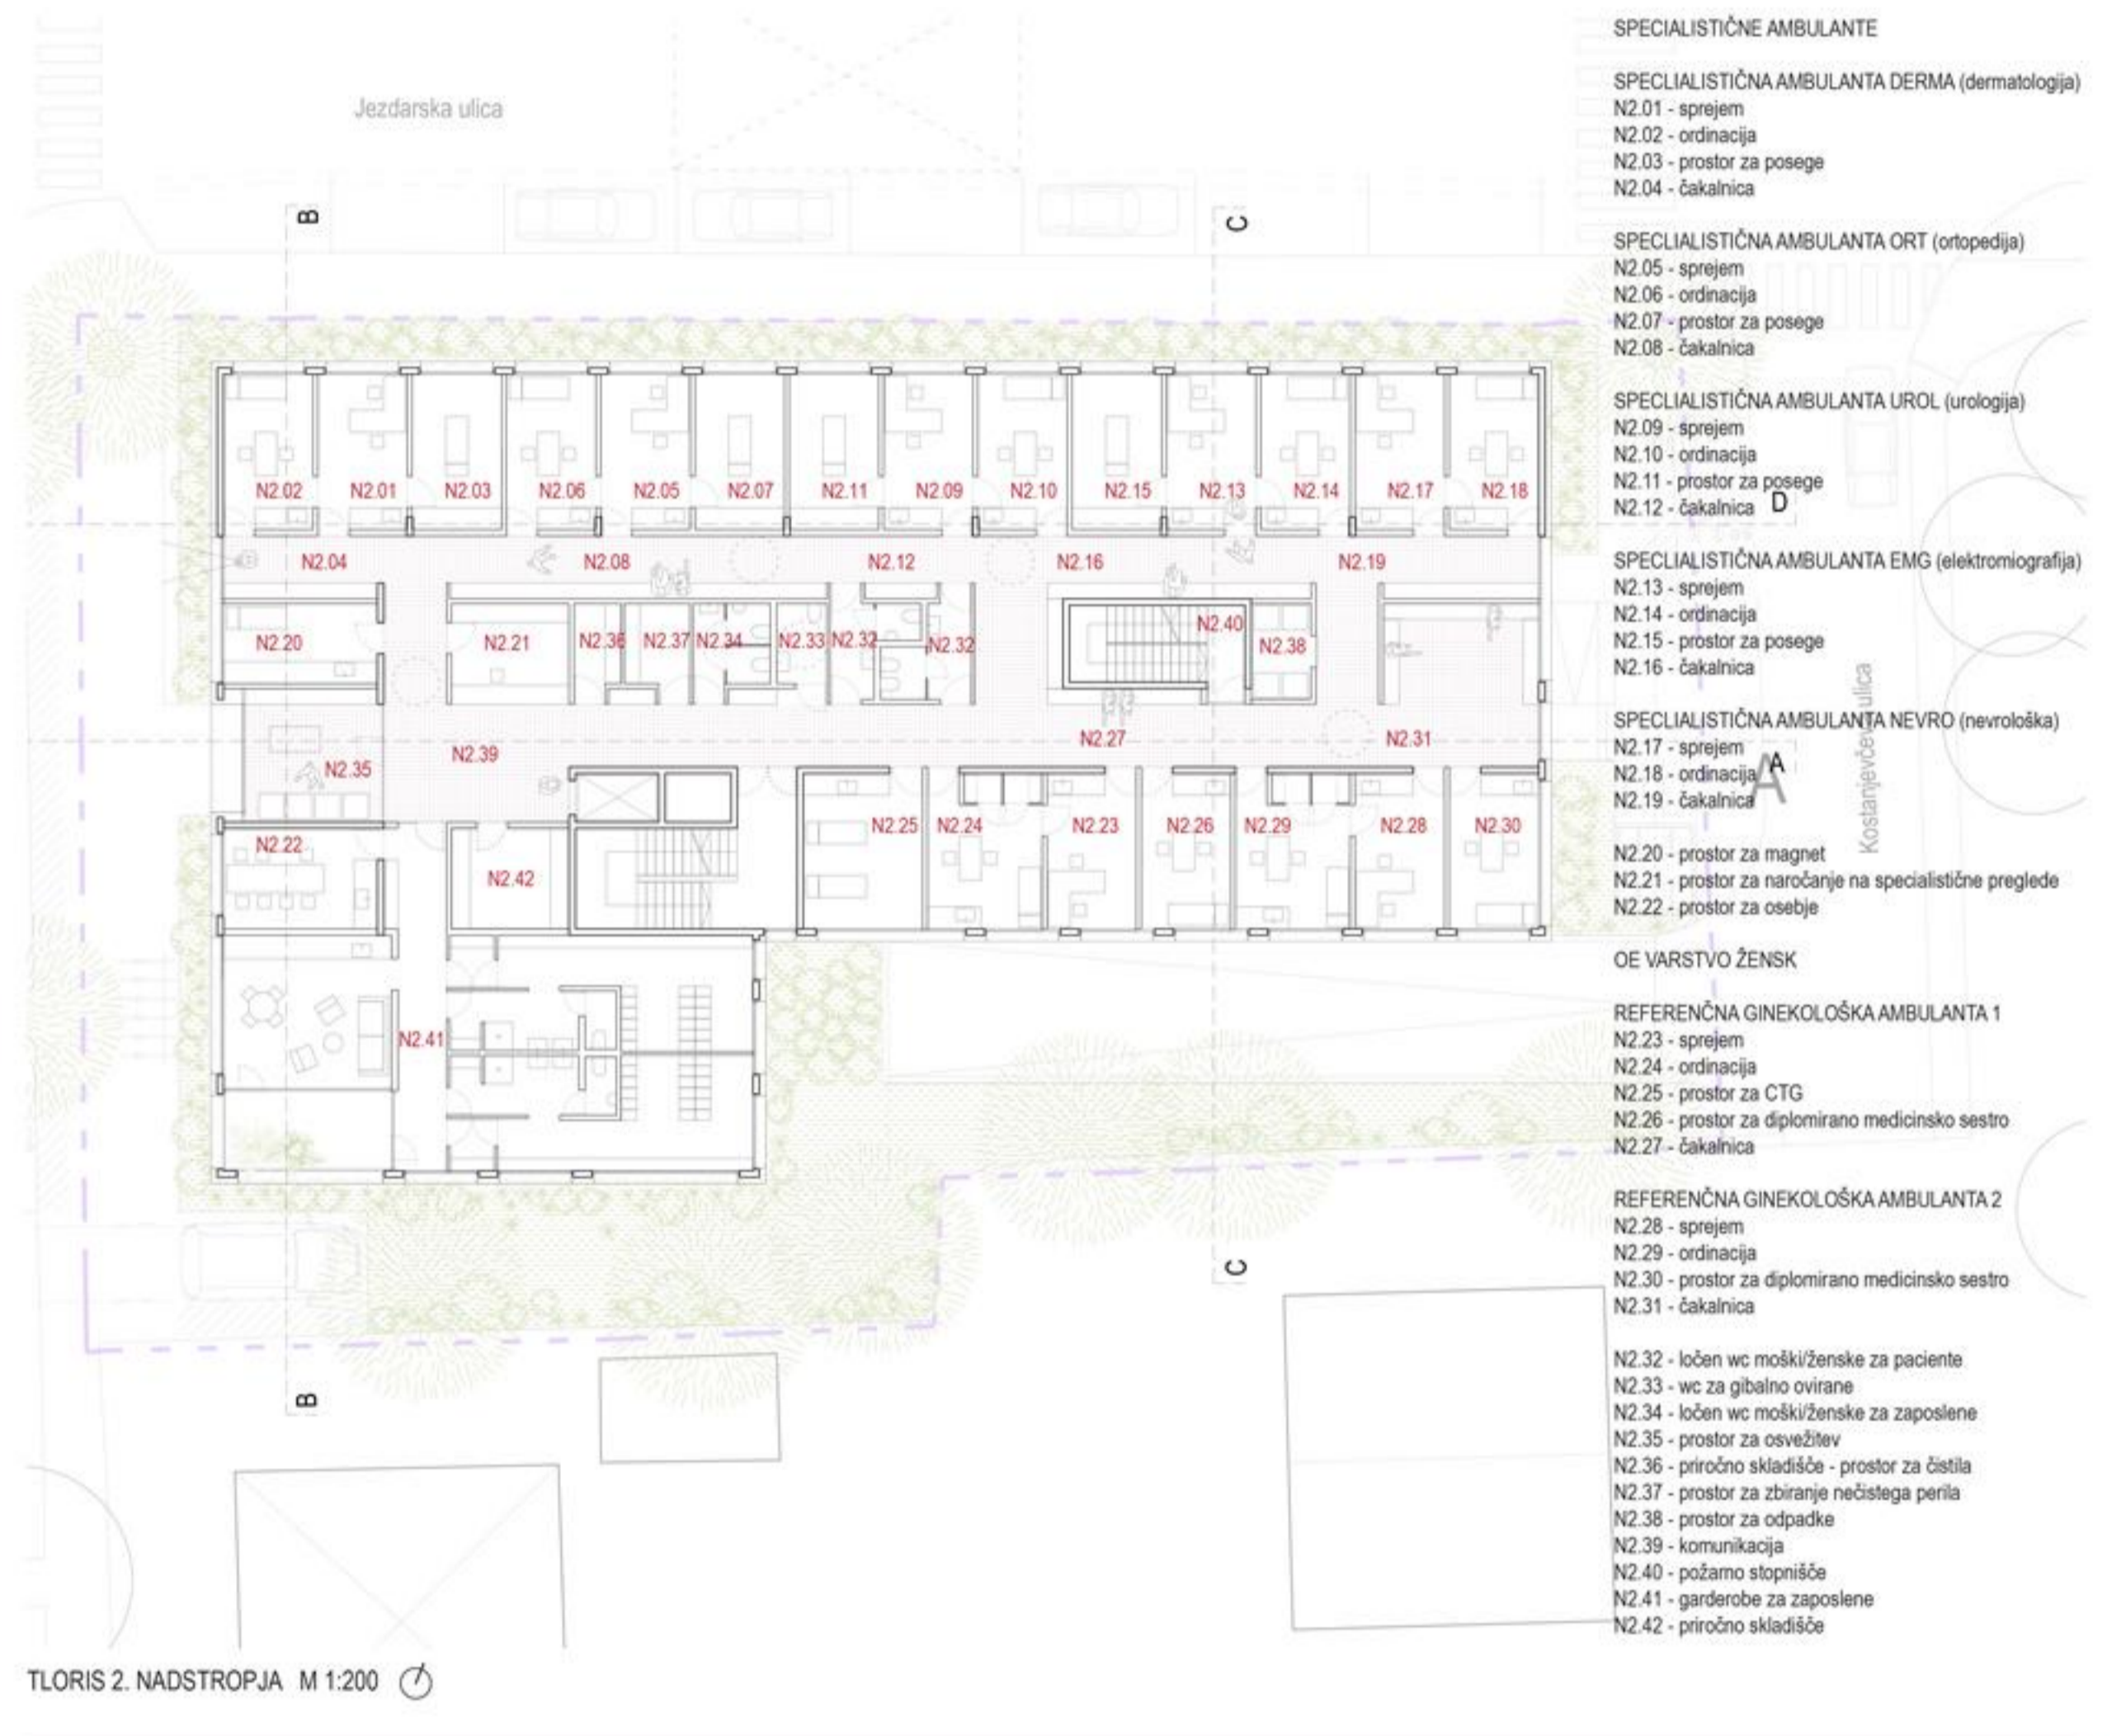

TLORIS 2. NADSTROPJA M 1:200



PREREZ A-A M 1:200



PREREZ B-B M 1:200



PREREZ C-C M 1:200




PREREZ D-D M 1:200



SEVERNA FASADA M 1:200



ZAHODNA FASADA M 1:200

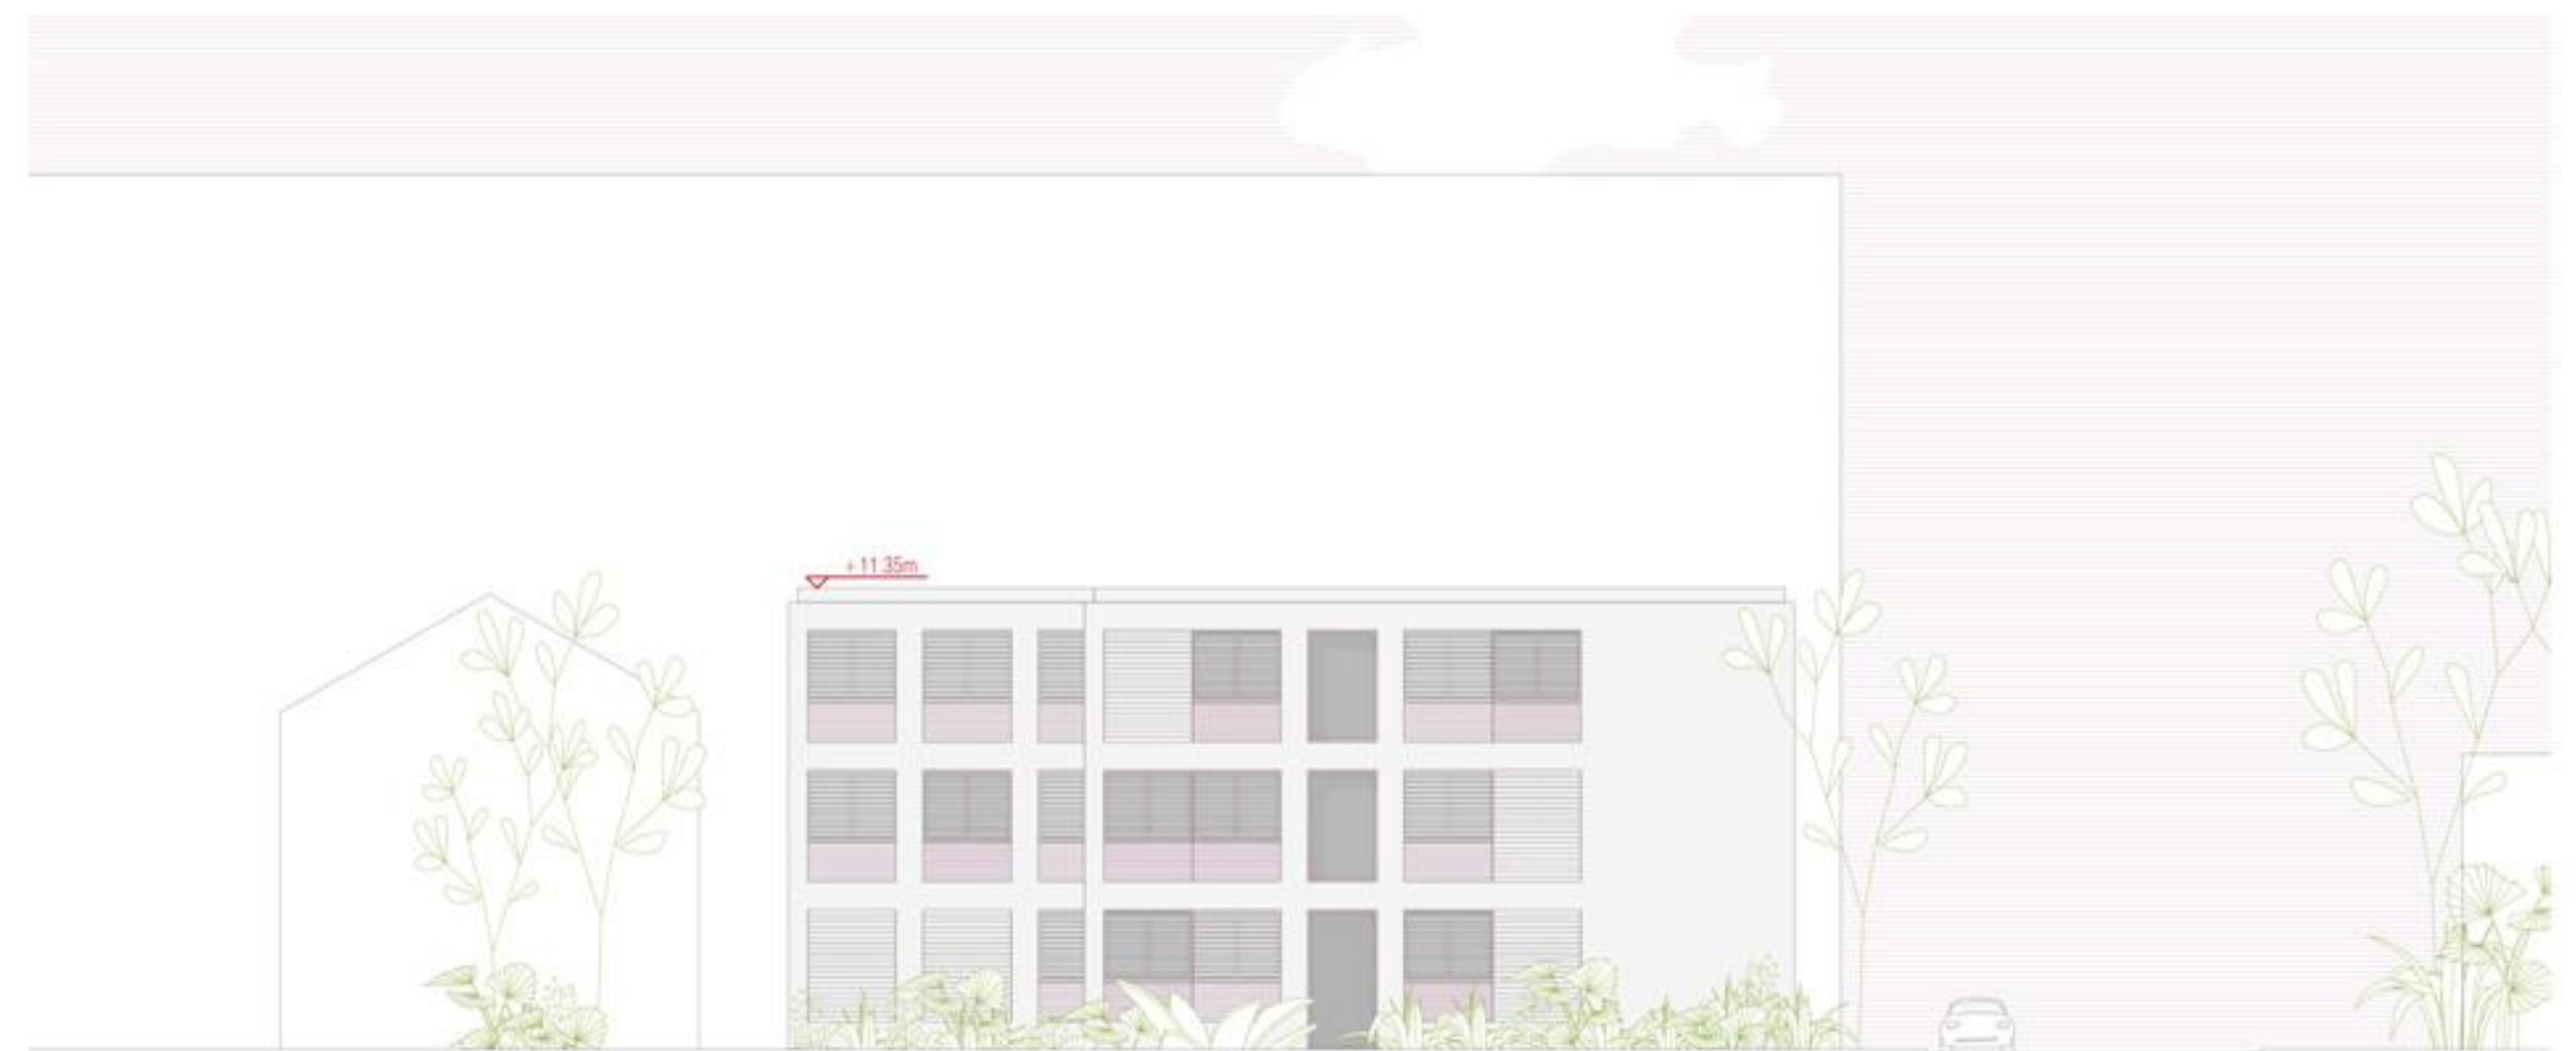

VZHODNA FASADA M 1:200