






VIZUALIZACIJA - POGLED NA SEVERNO FASADU

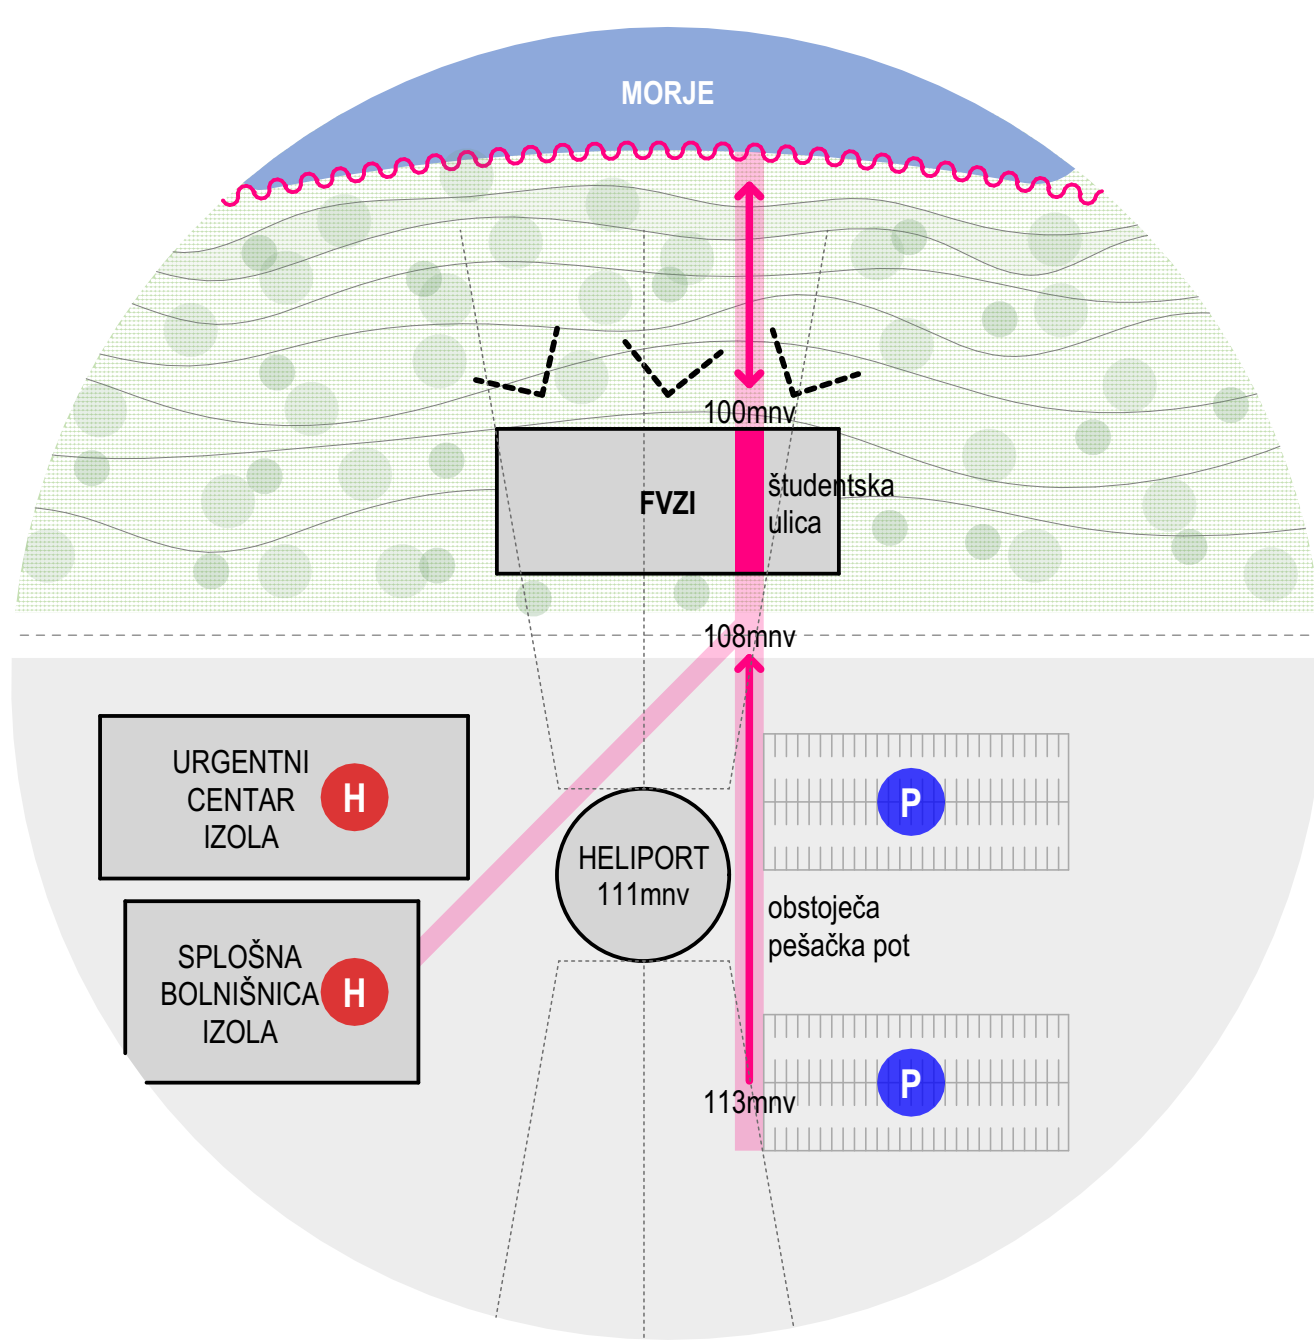


URBANISTIČNA ZASNOVA - SKICA

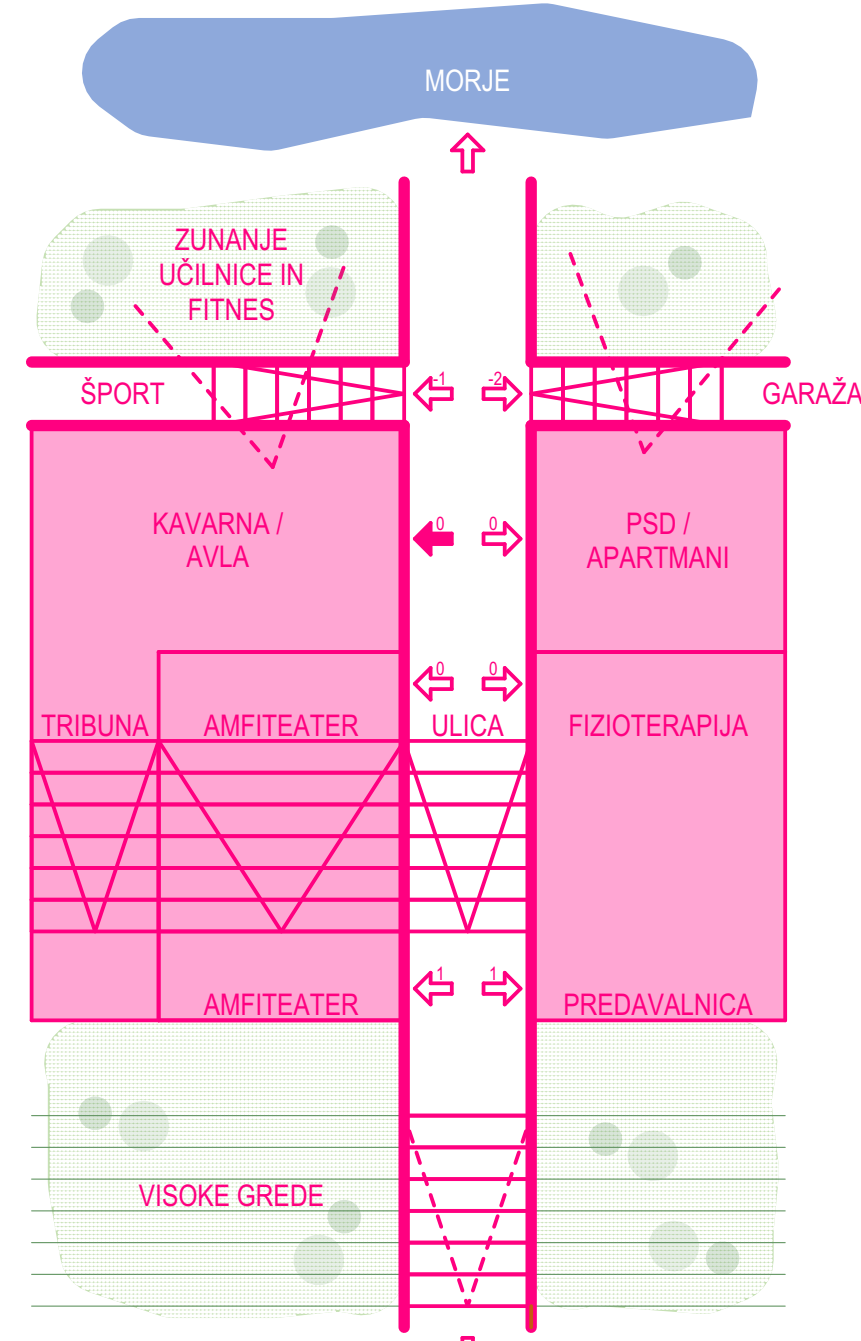

ŠTUDENSKA AMFITEATRSKA ULICA - SKICA

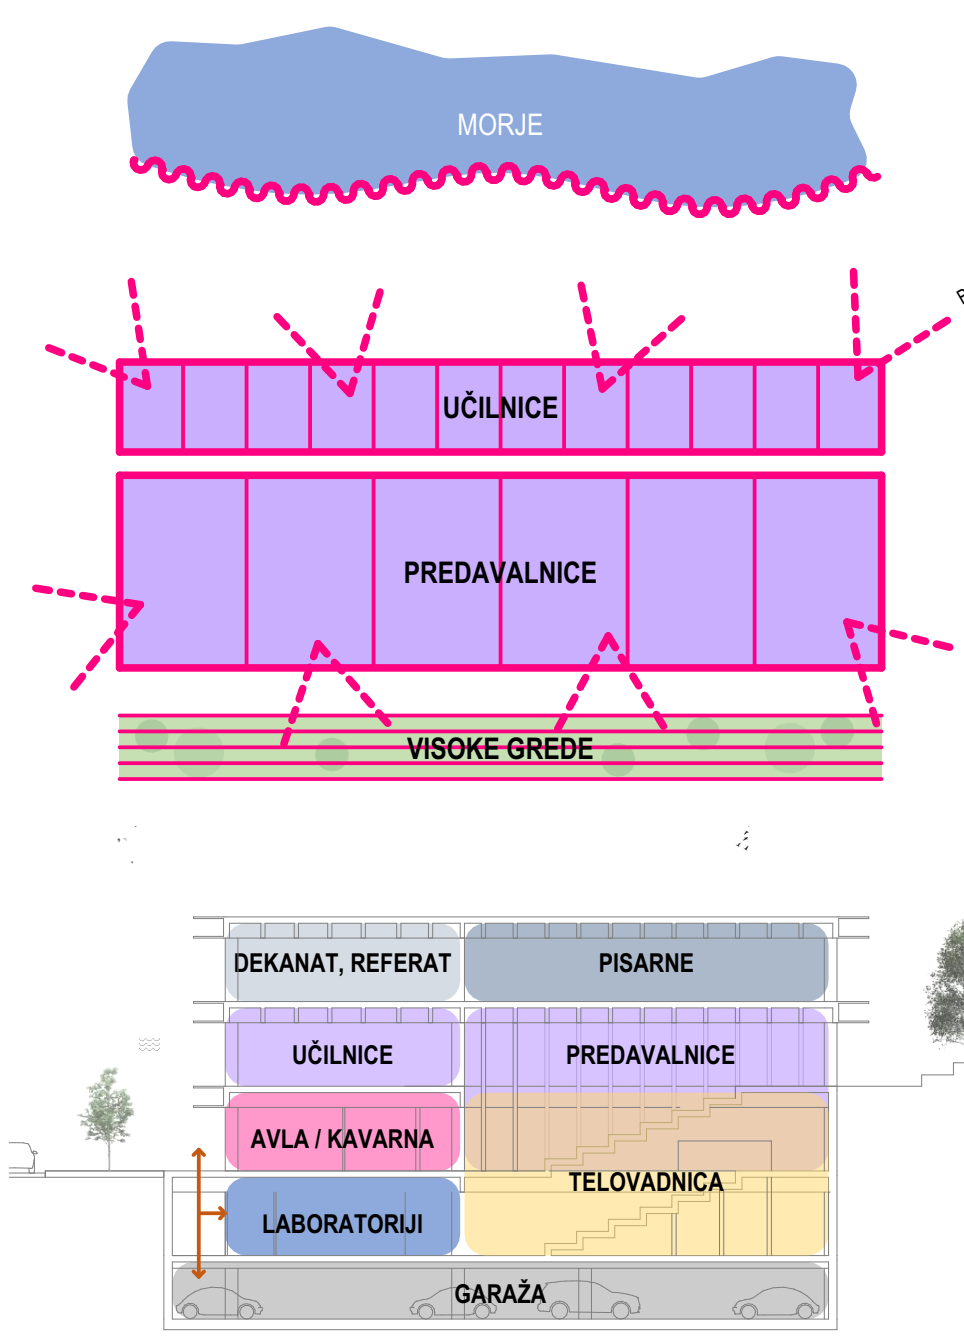



PROGRAMSKA ZASNOVA - SKICA

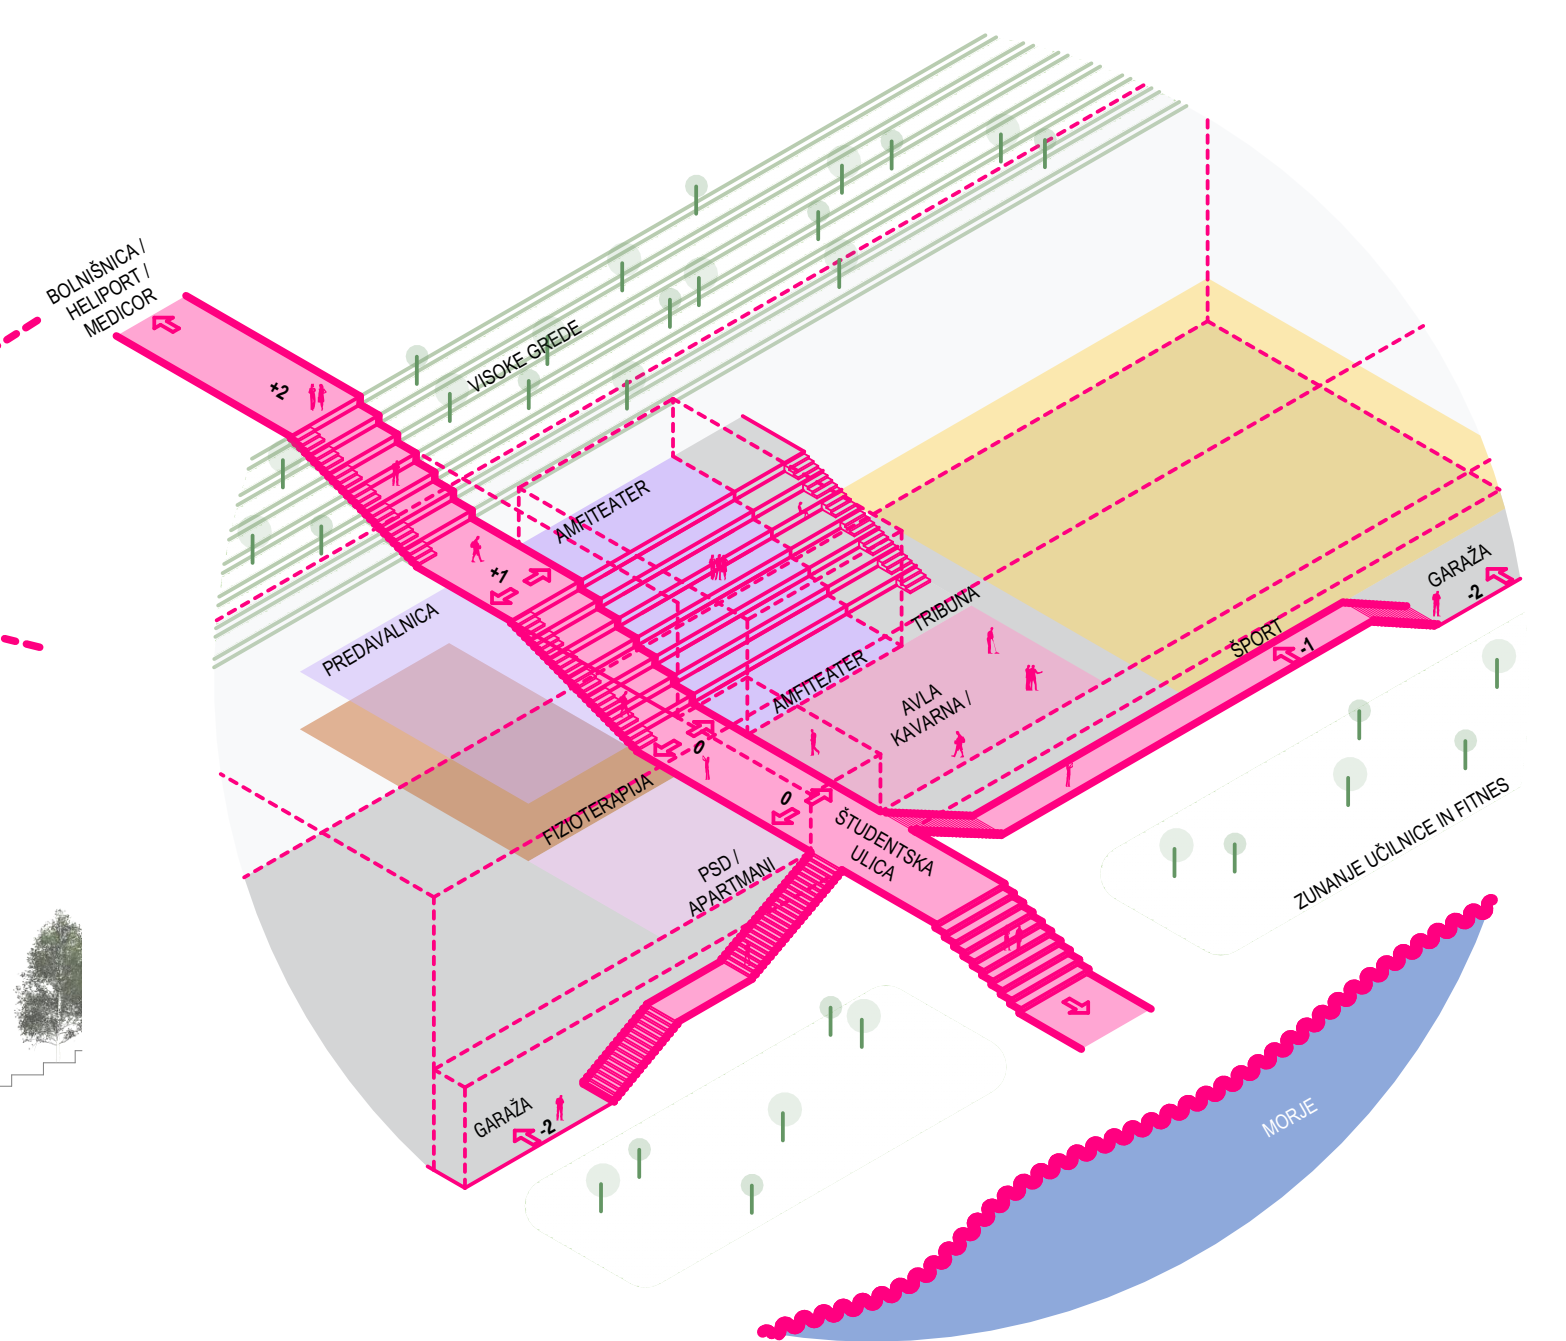



ŠTUDENSKA AMFITEATRSKA ULICA - SKICA



SITUACIJA M 1:500

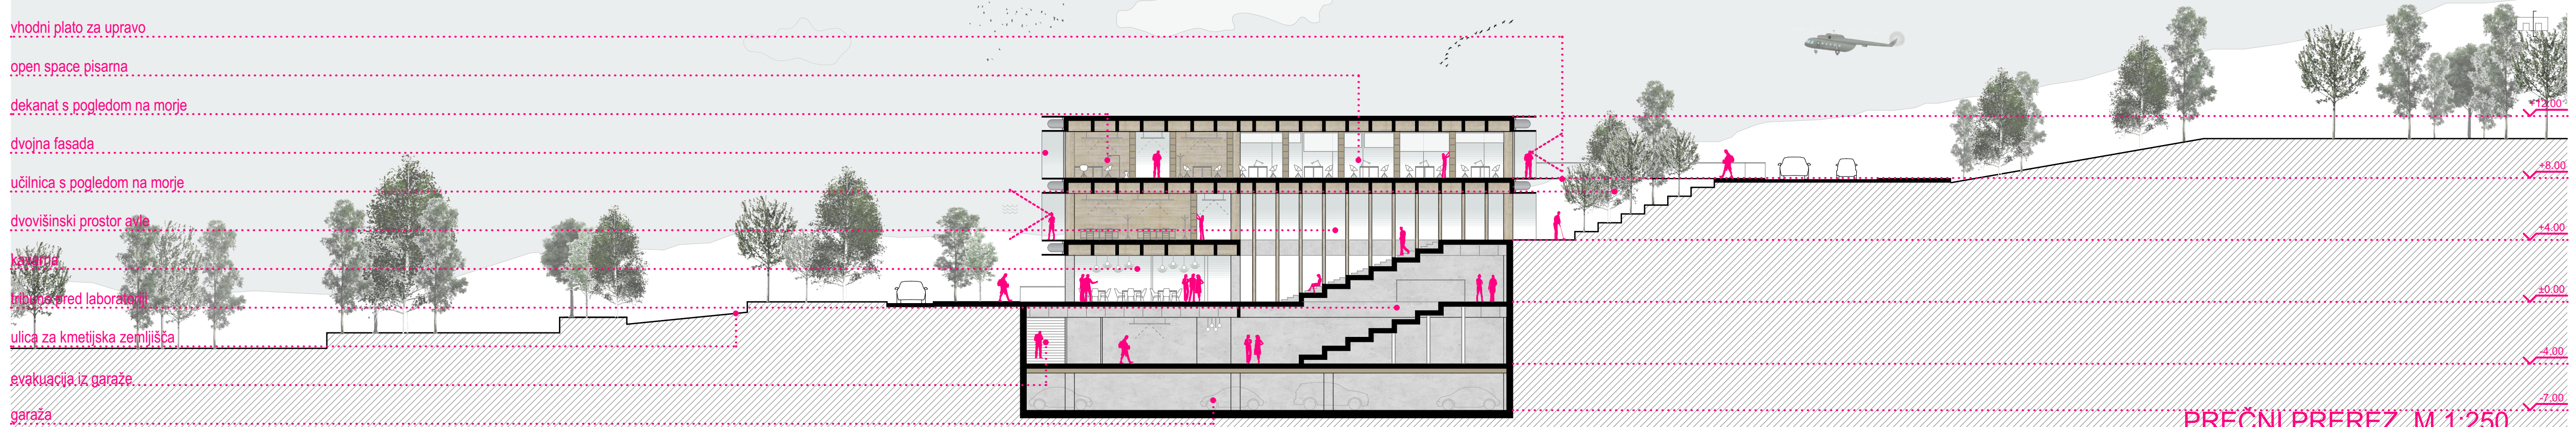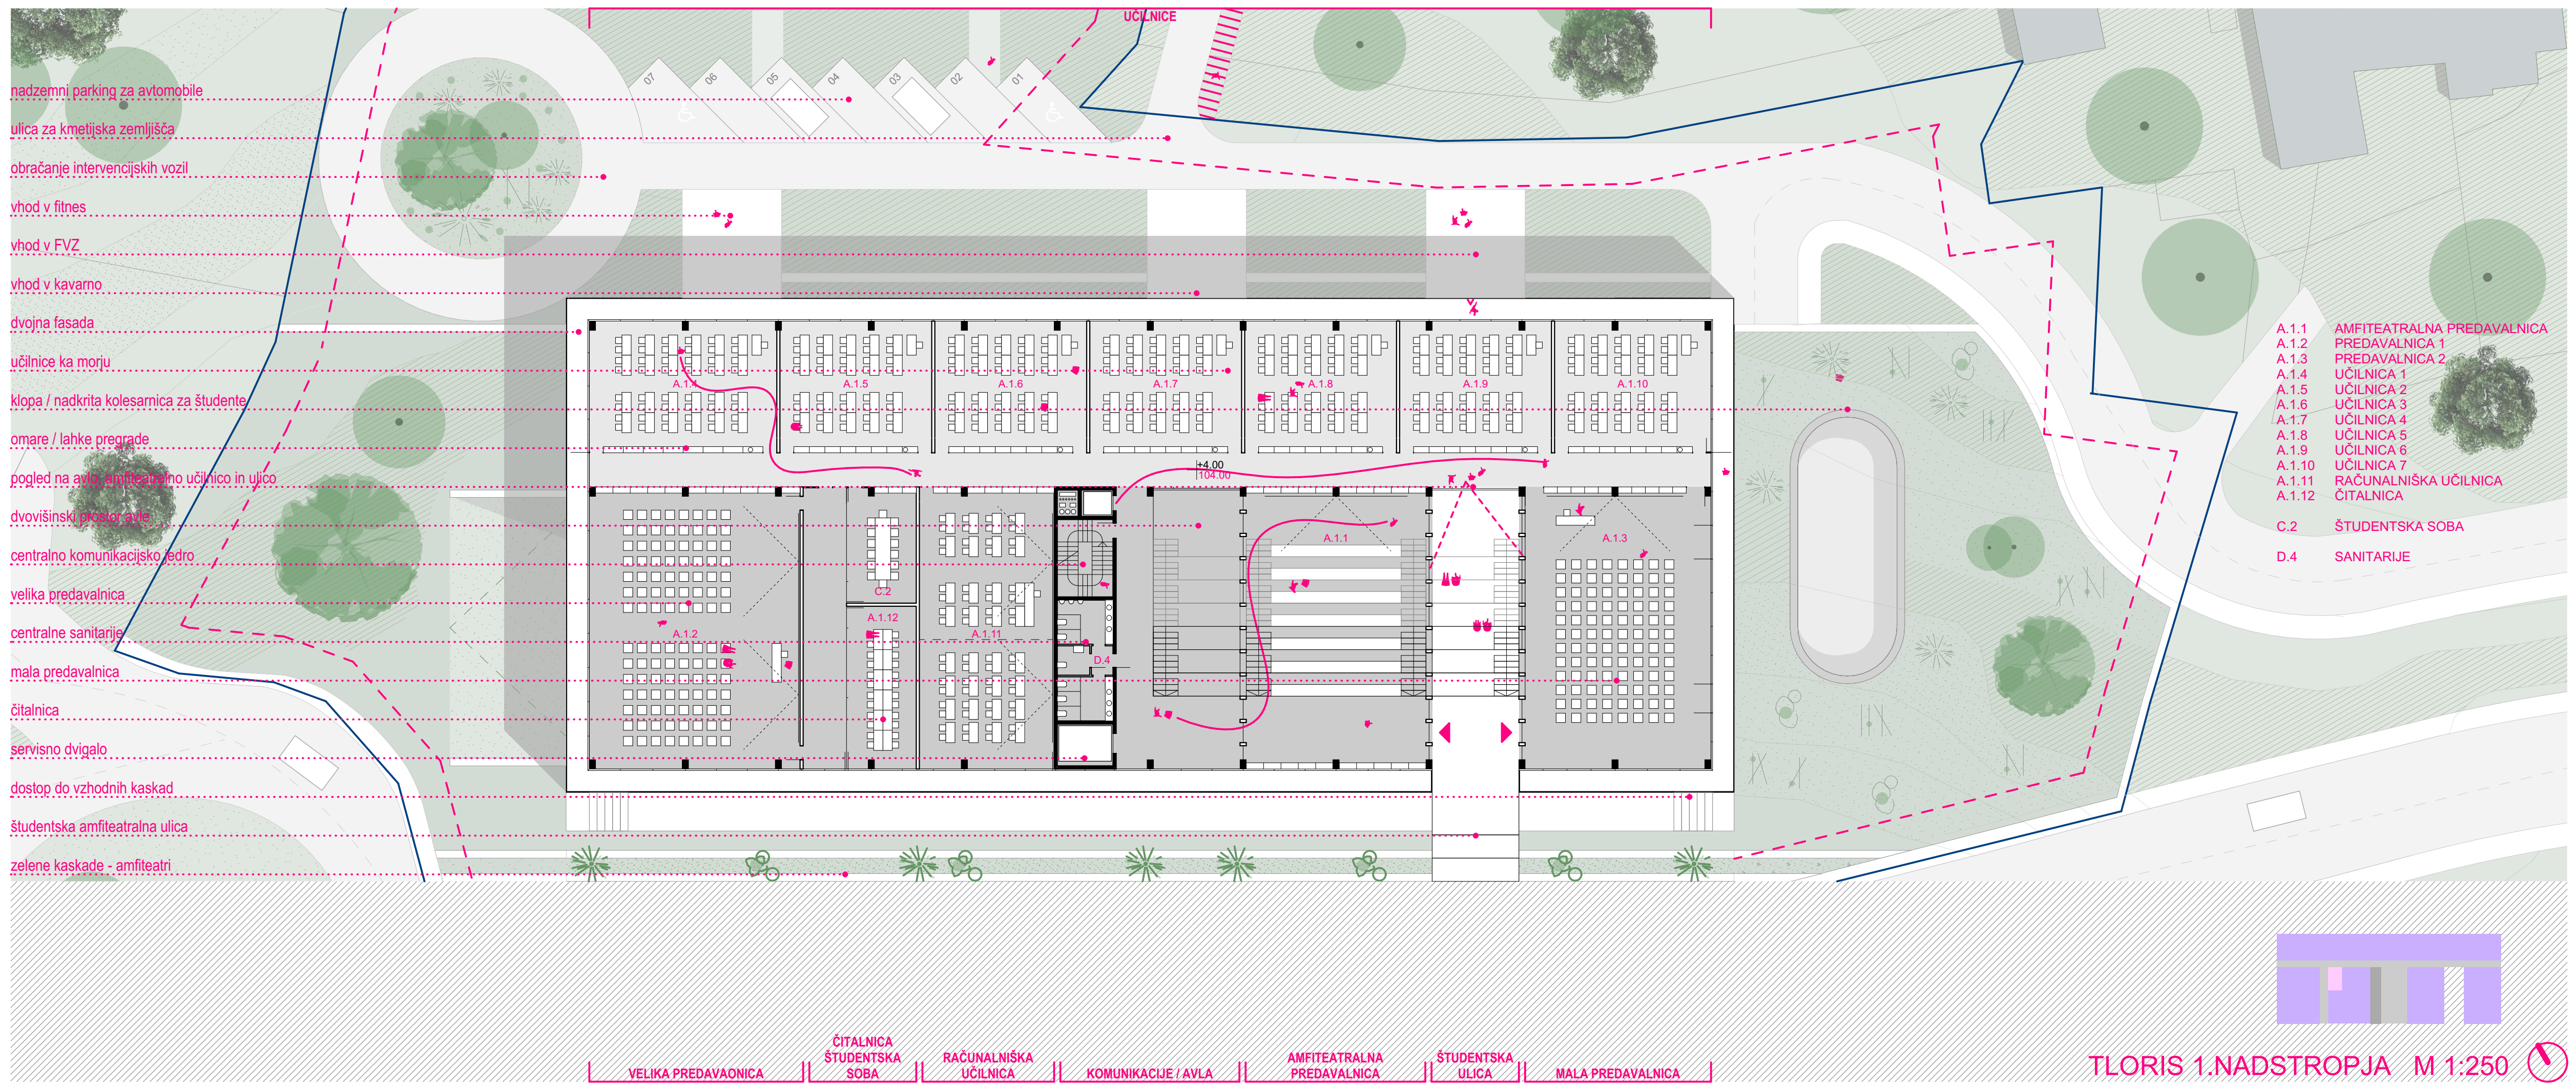


KONSTRUKCIJA - SHEMA

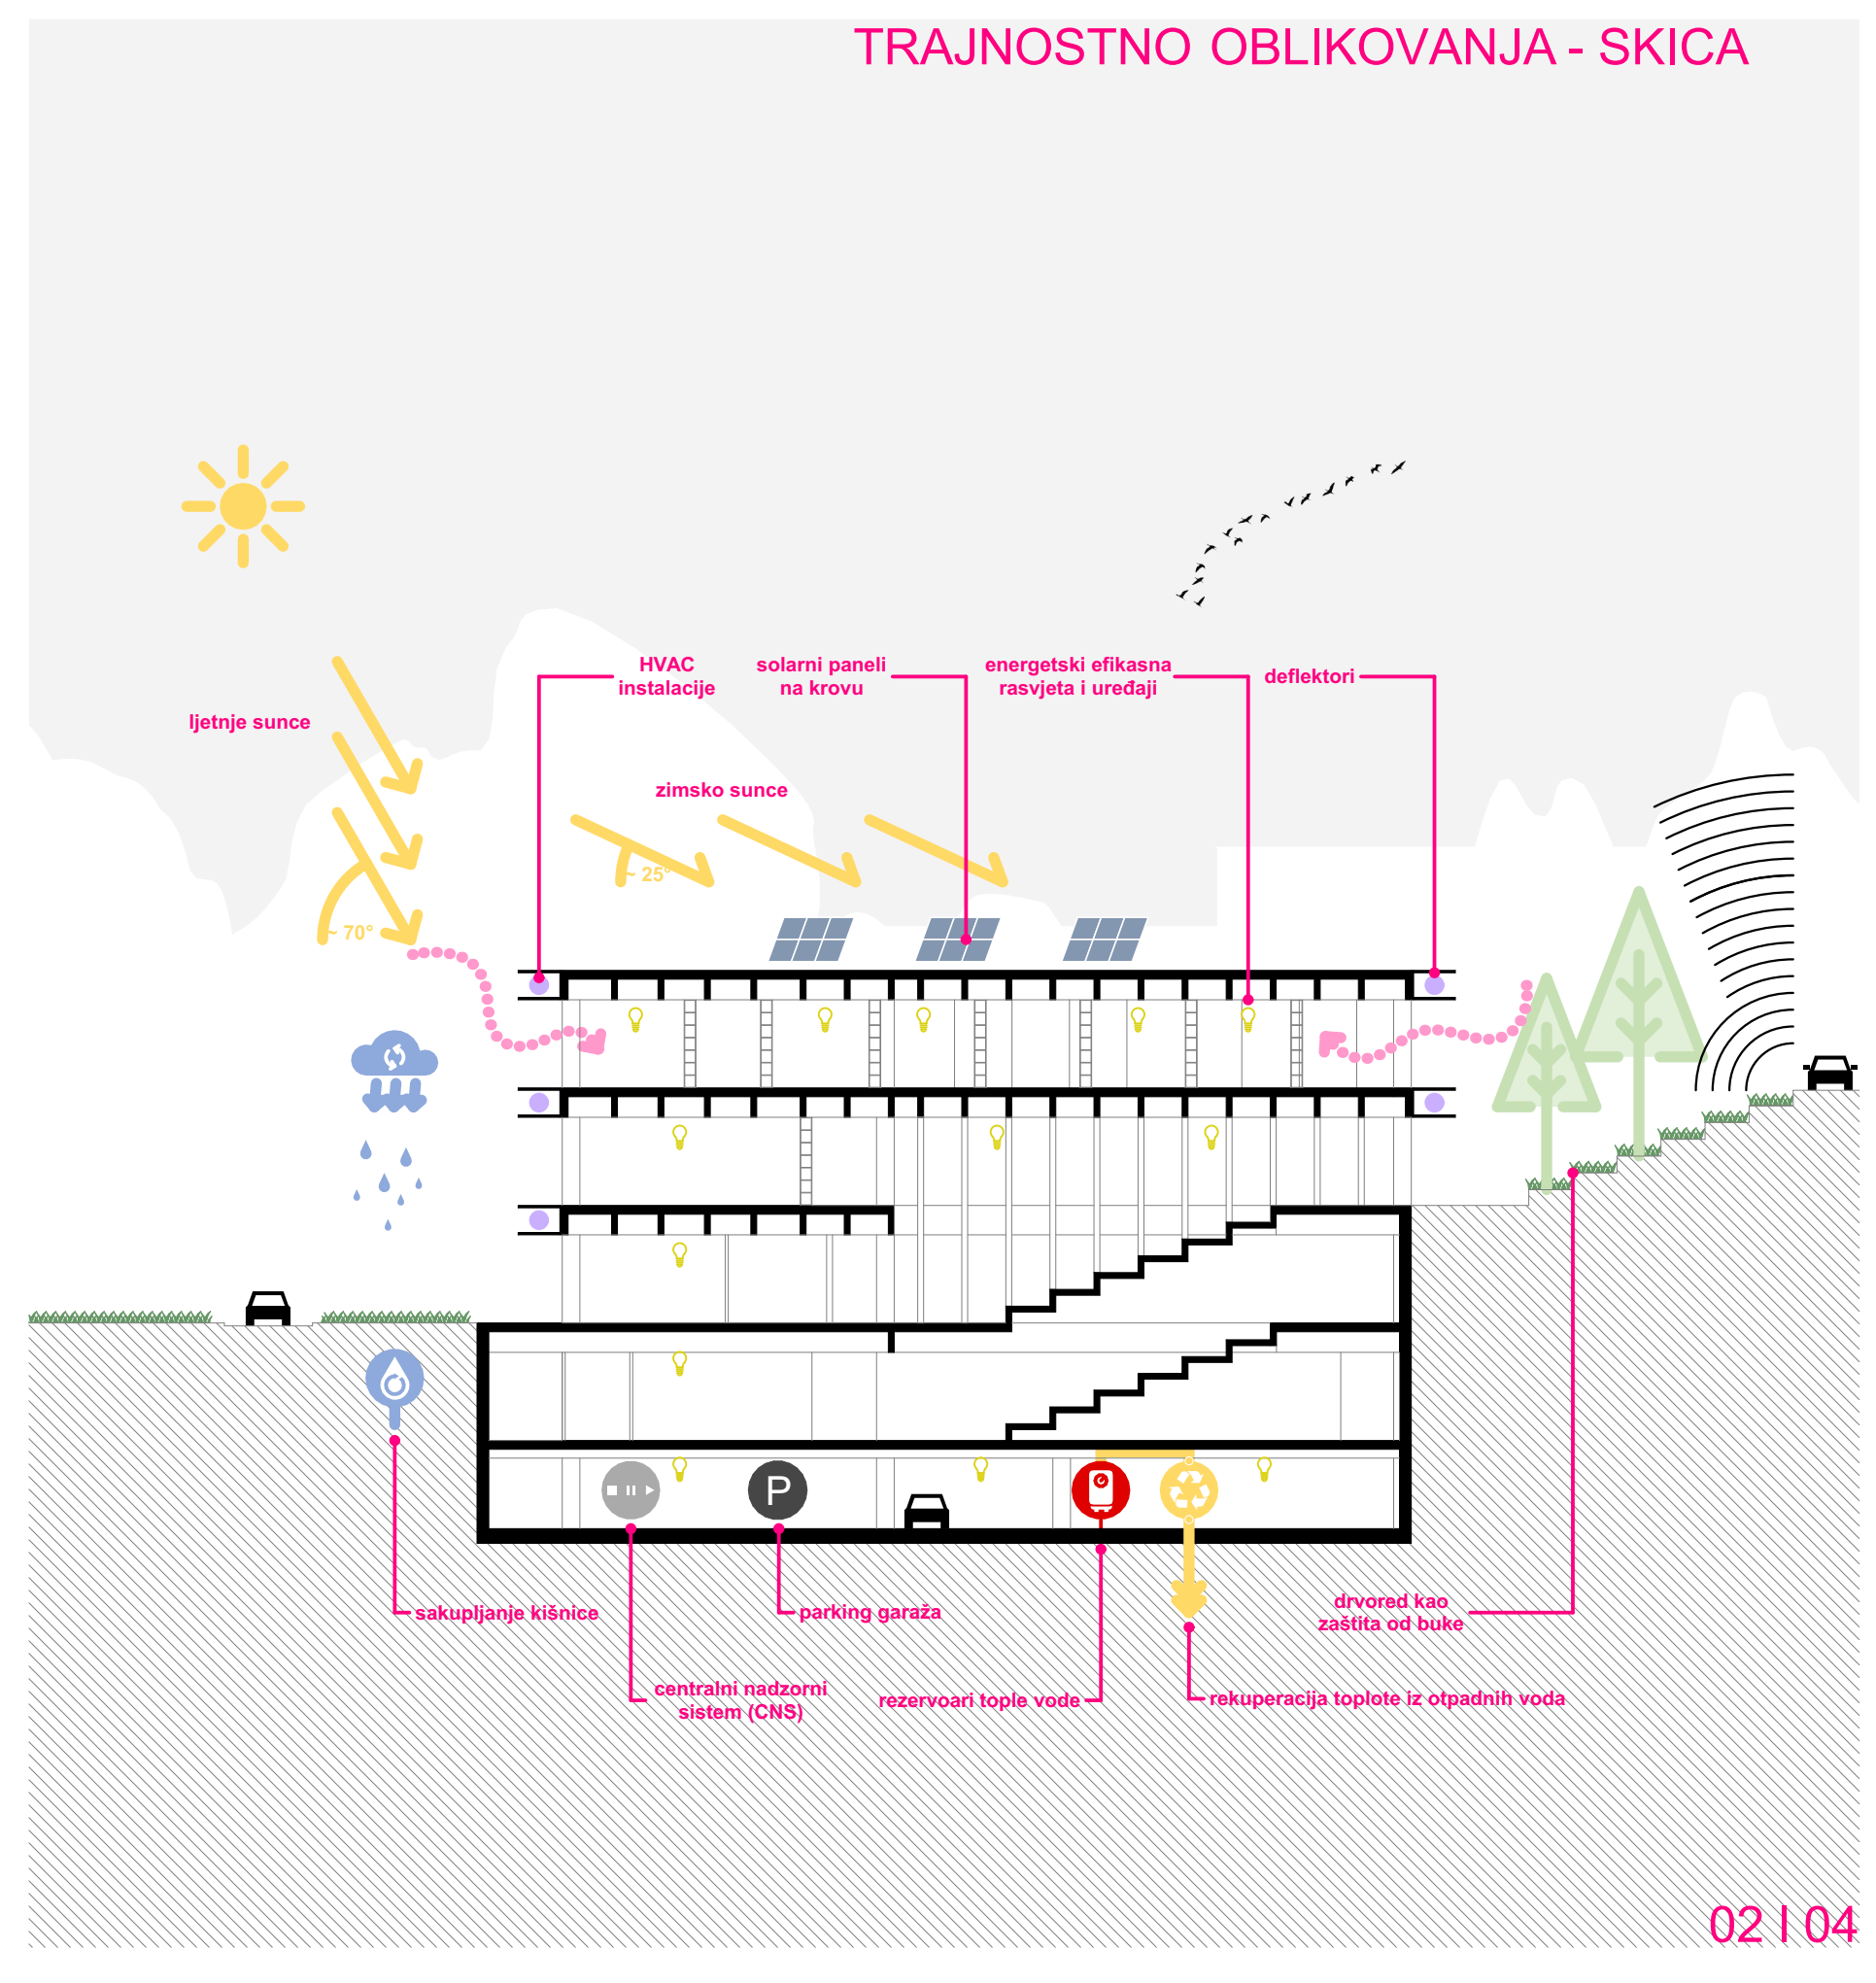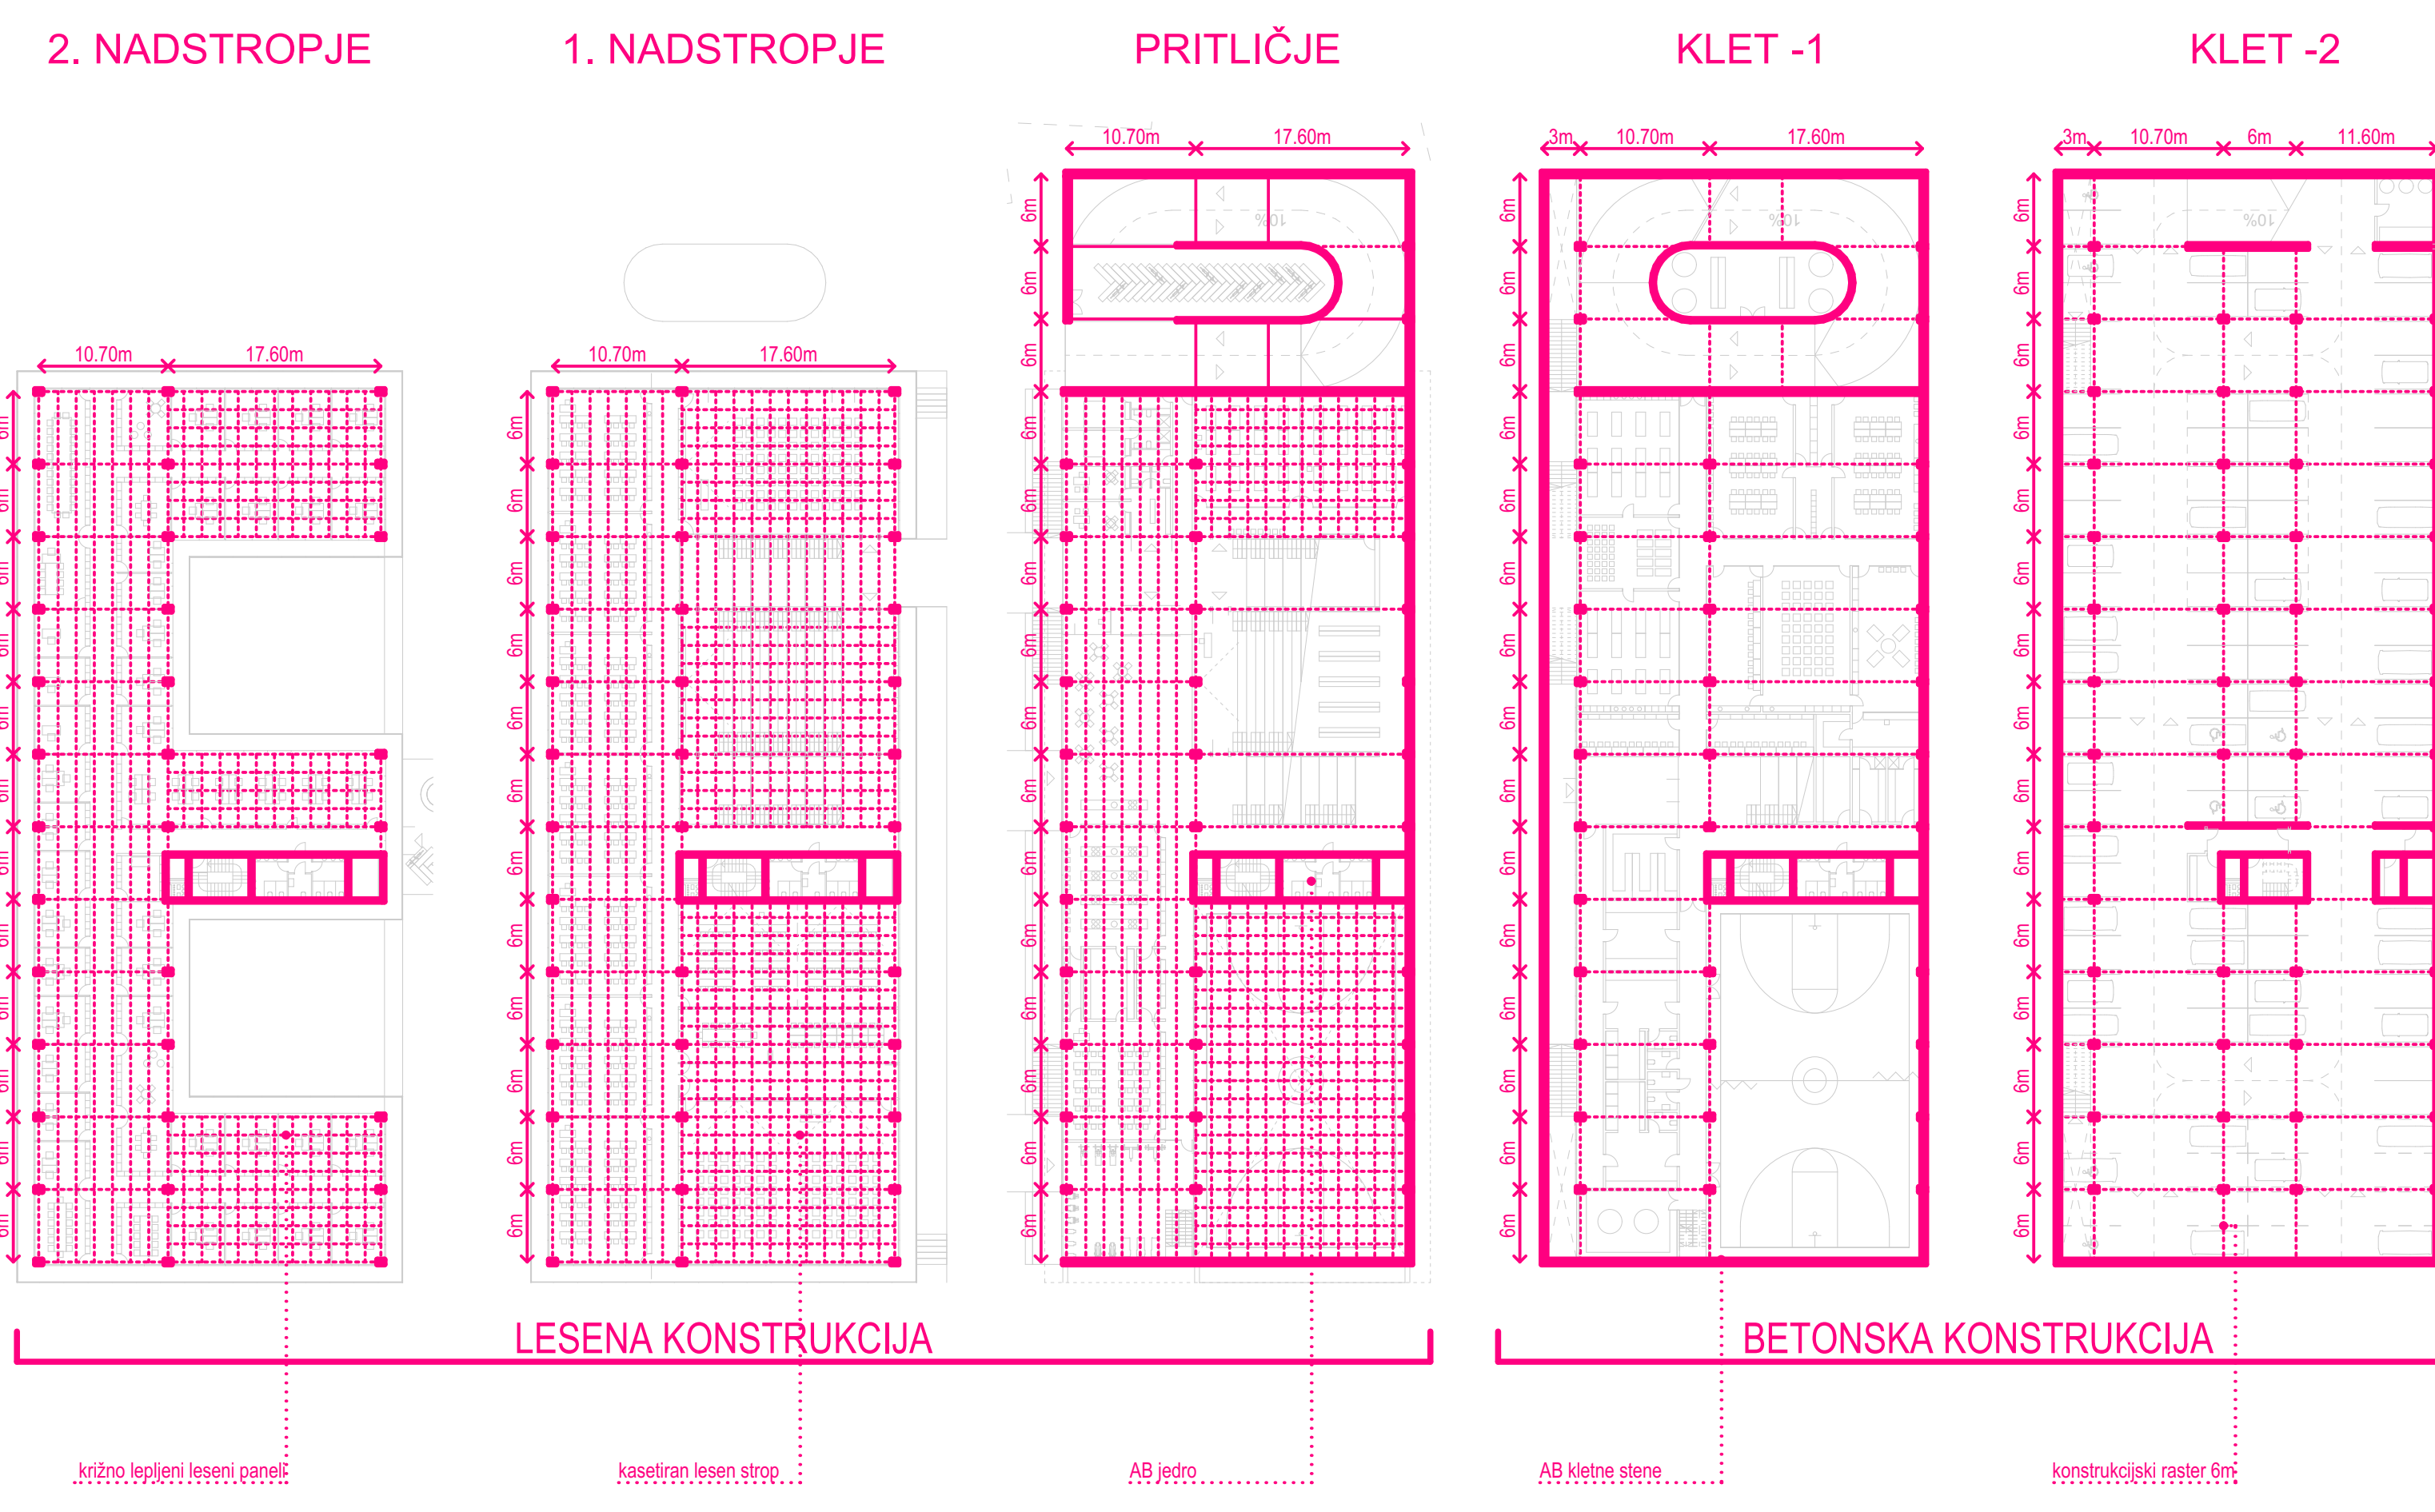







VIZUALIZACIJA - ZAHODNA FASADA

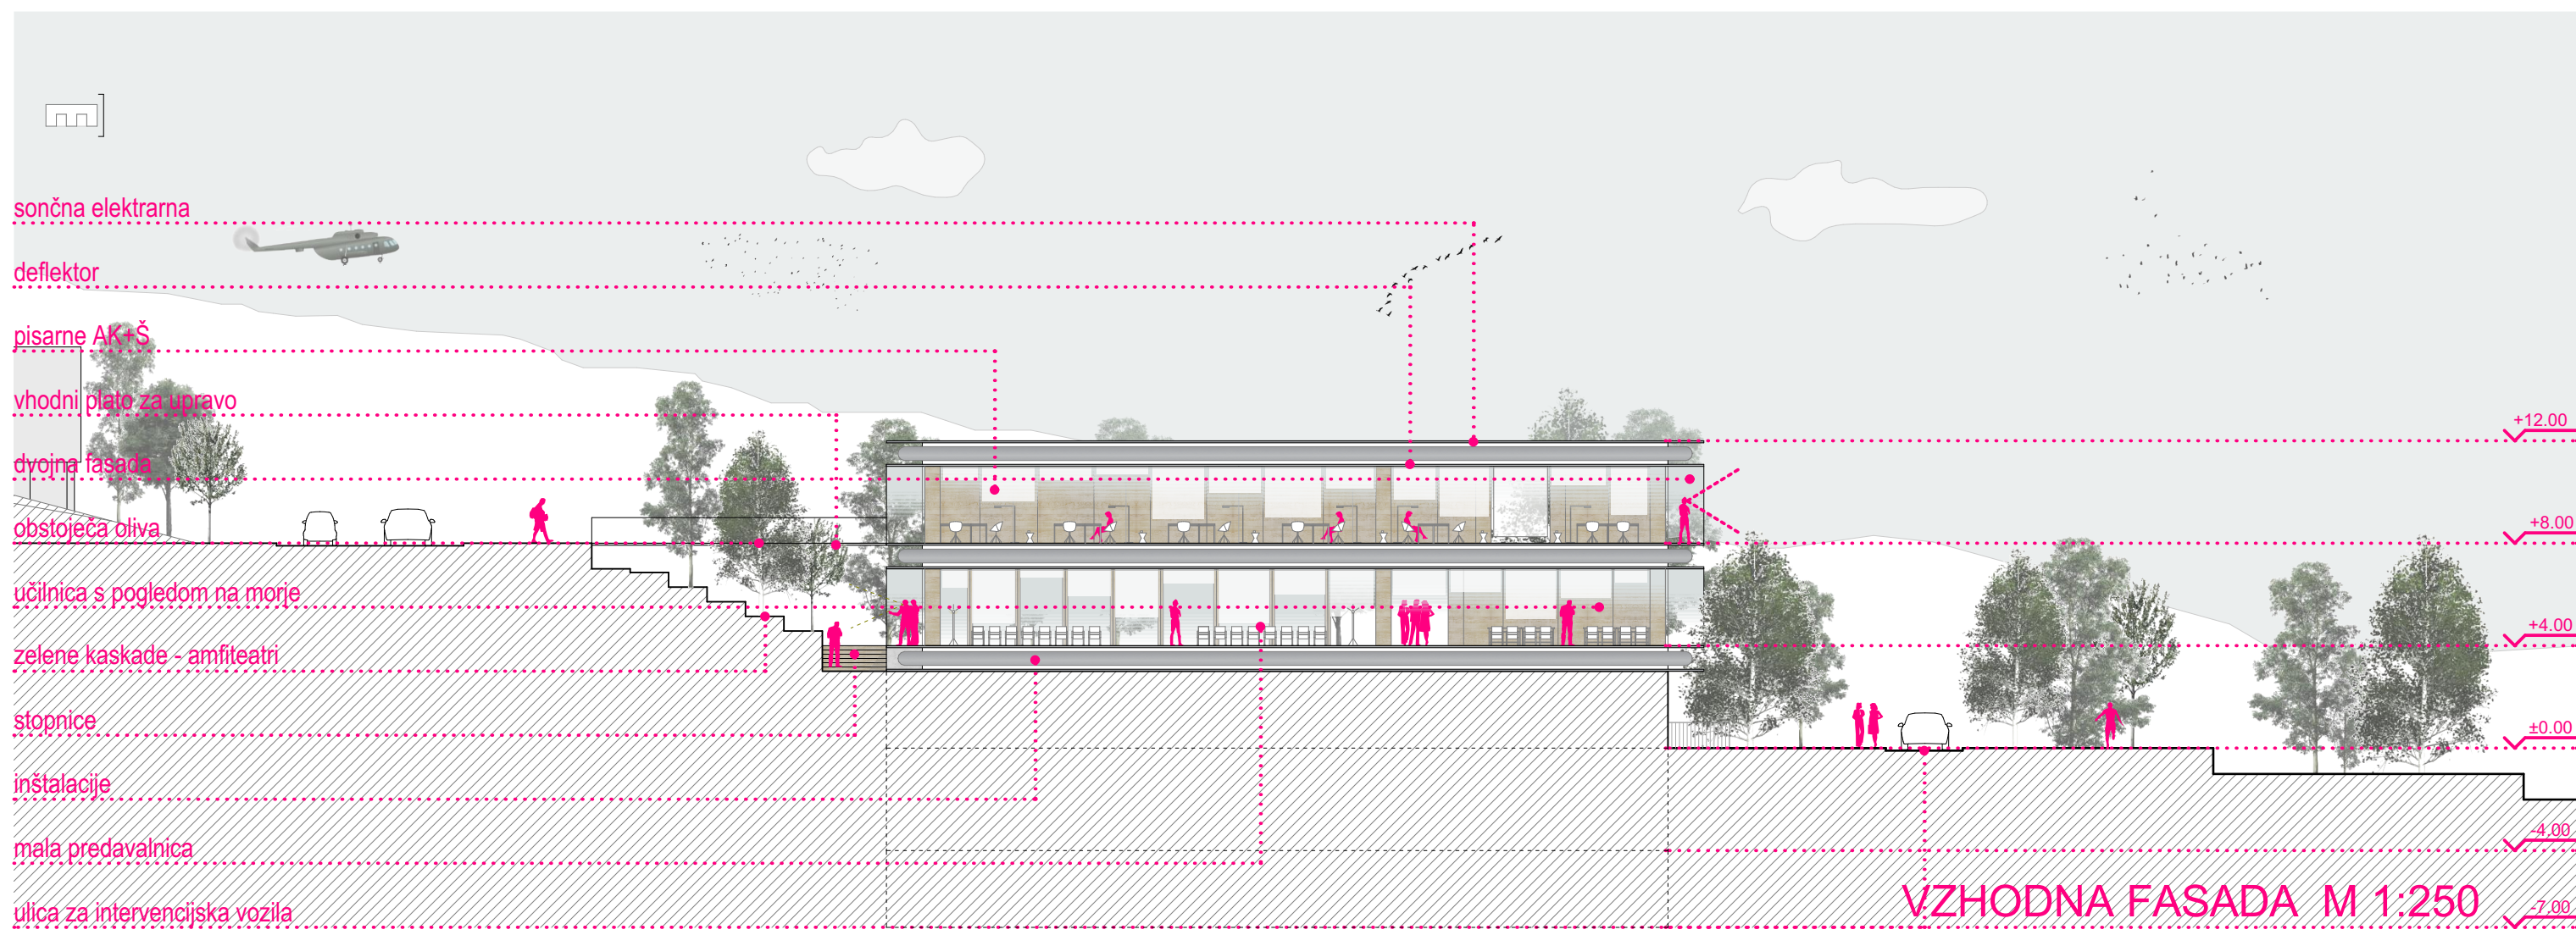

VZHODNA FASADA M 1:250

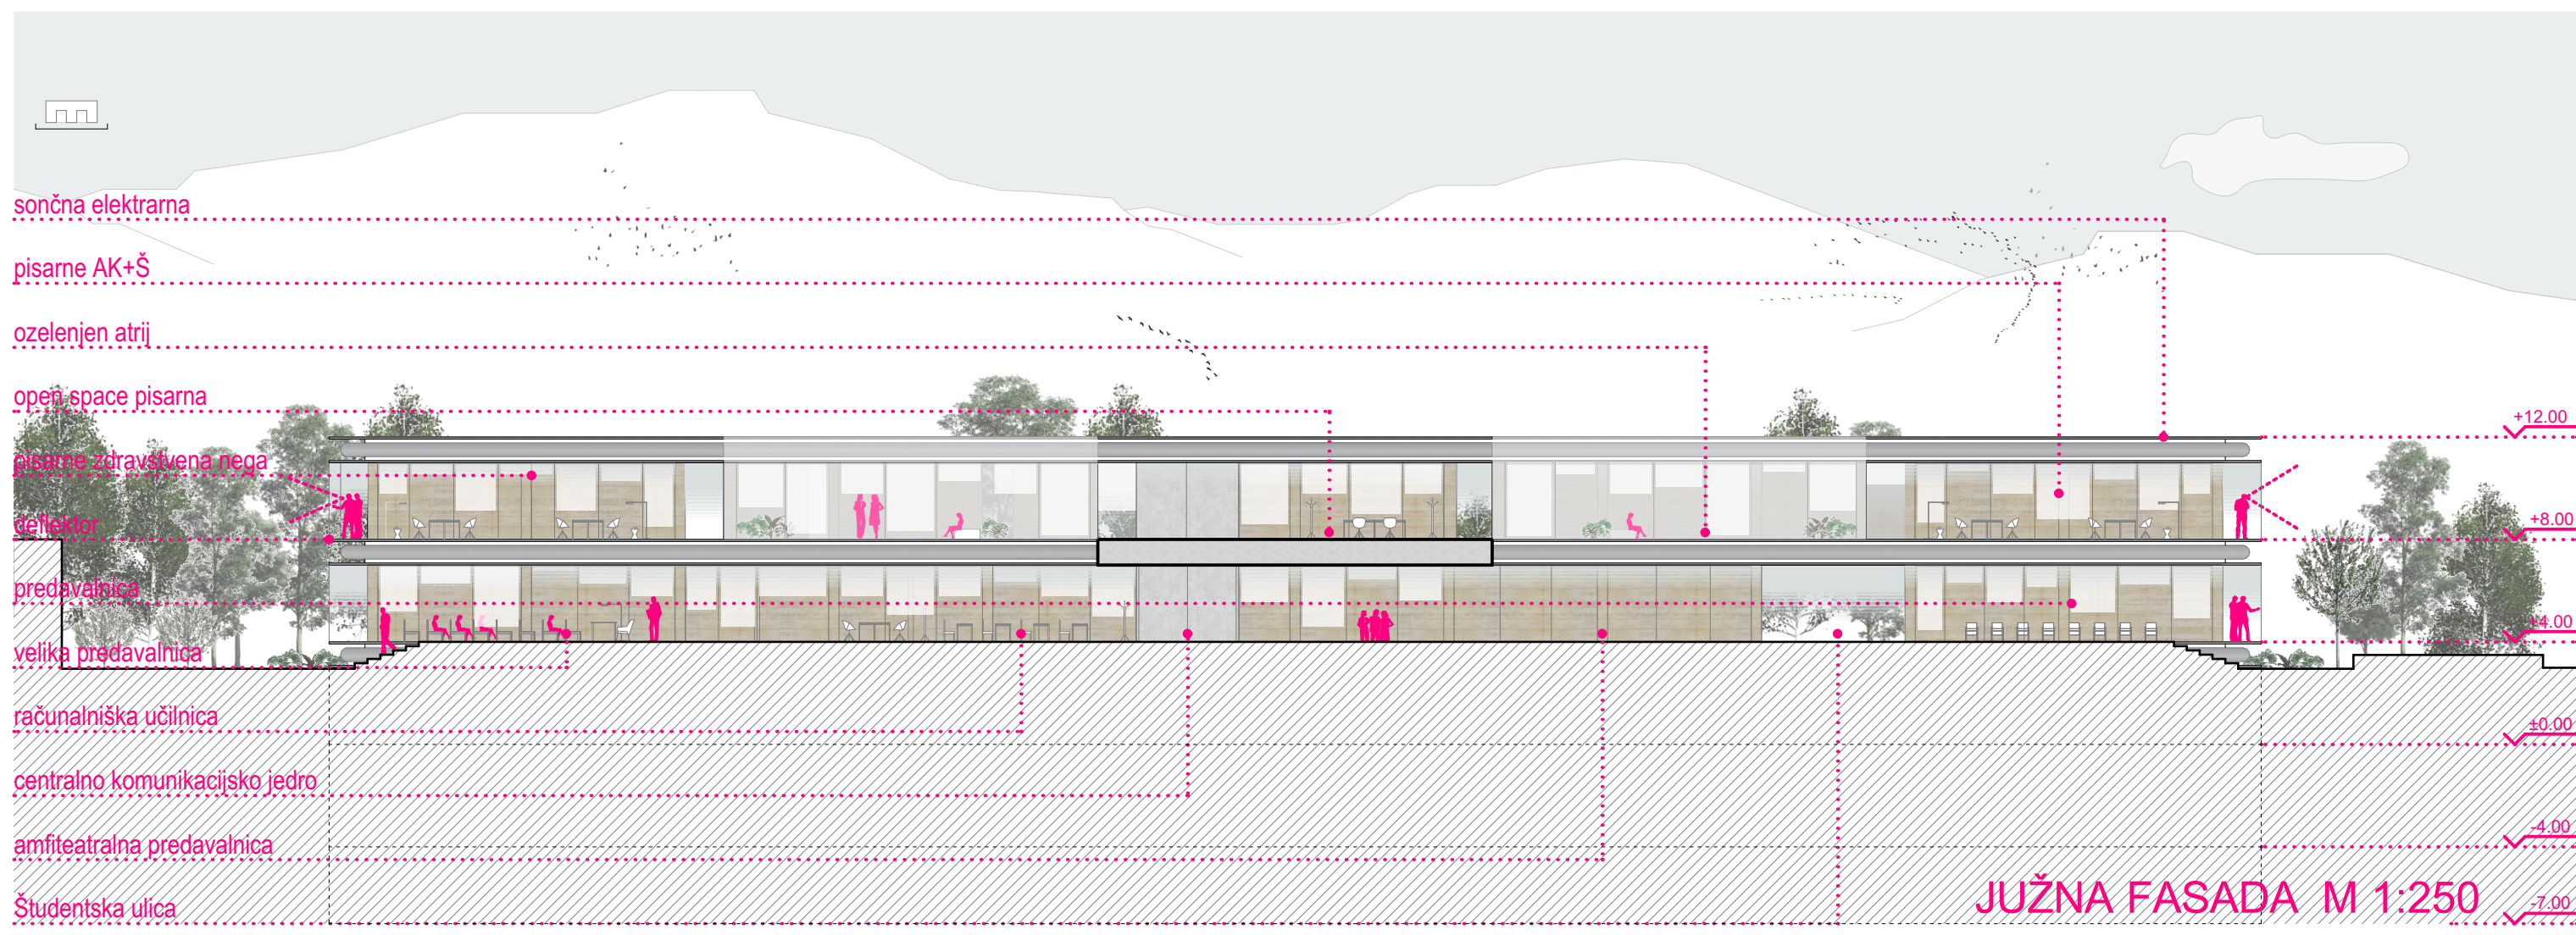

JUŽNA FASADA M 1:250

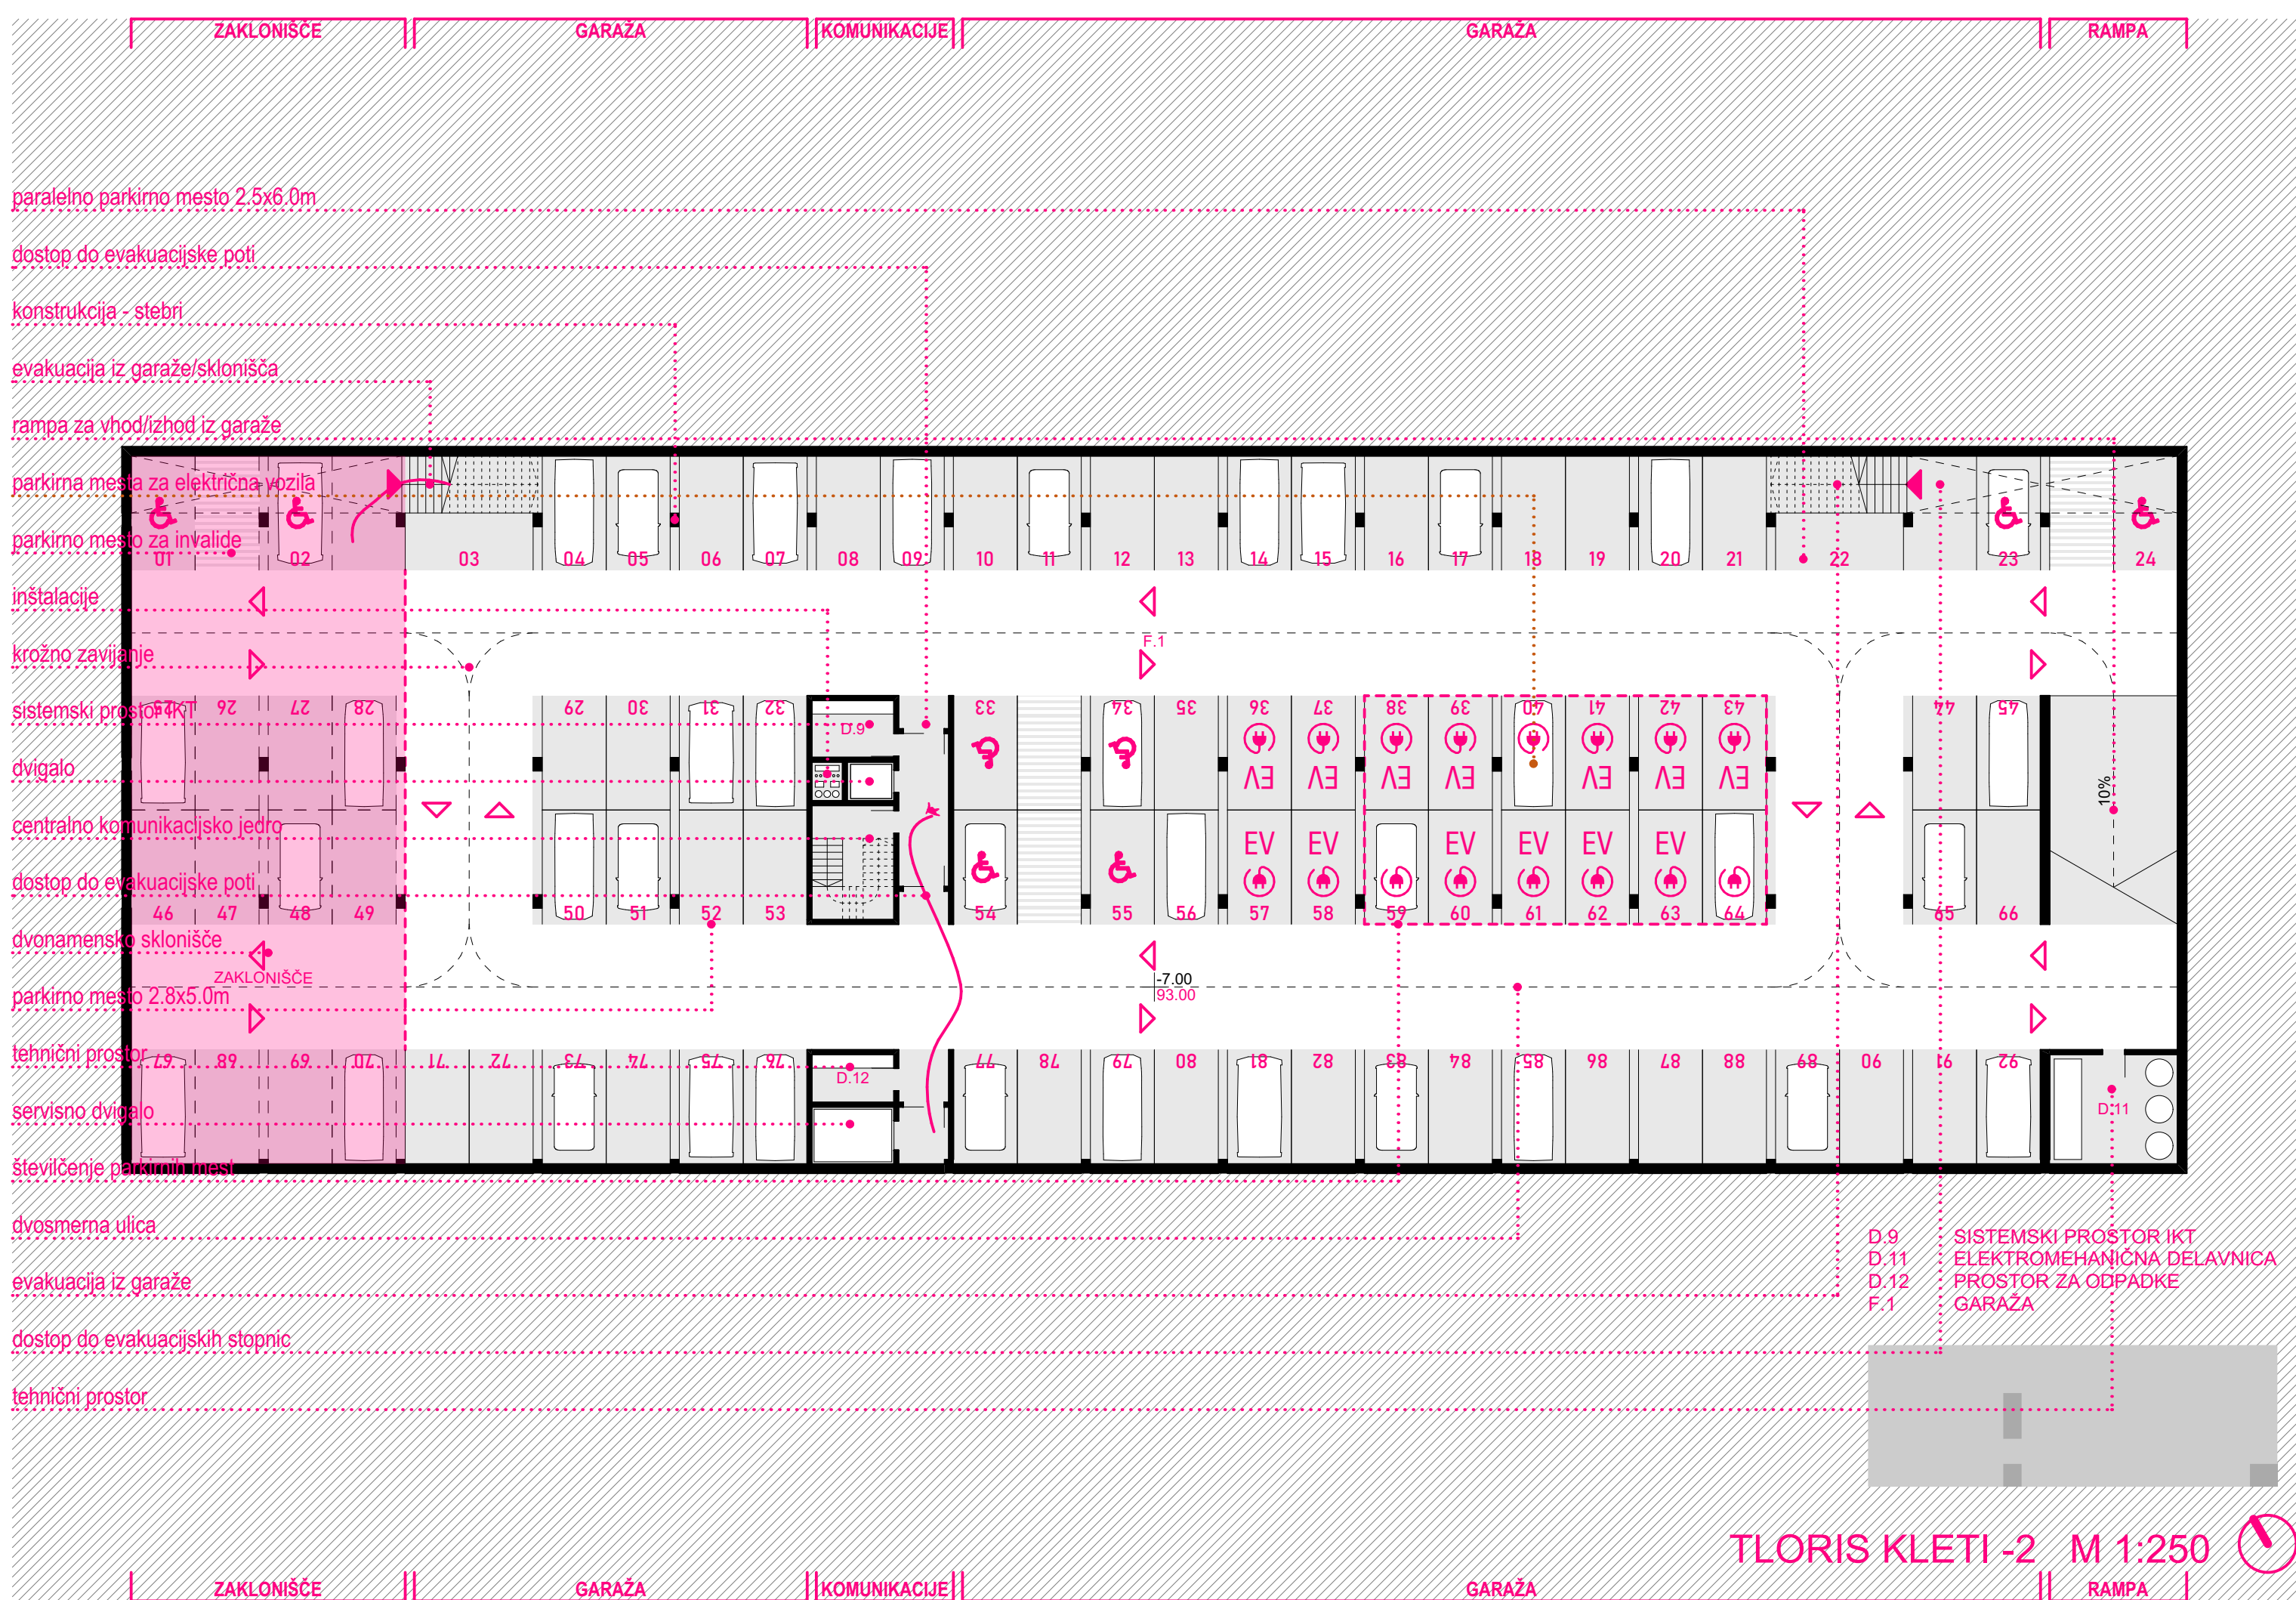

TLORIS KLETI -2 M 1:250



VIZUALIZACIJA - ŠTUDENSKA ULICA



VIZUALIZACIJA - AMFITEATER



VIZUALIZACIJA - TRIBUNE