

SITUACIJA

M 1:250



TLORIS VRHA

M 1:100




SHEME IN OSTALI PRIKAZI




PRIKAZ KONSTRUKCIJSKE ZASNOVE

M 1:20

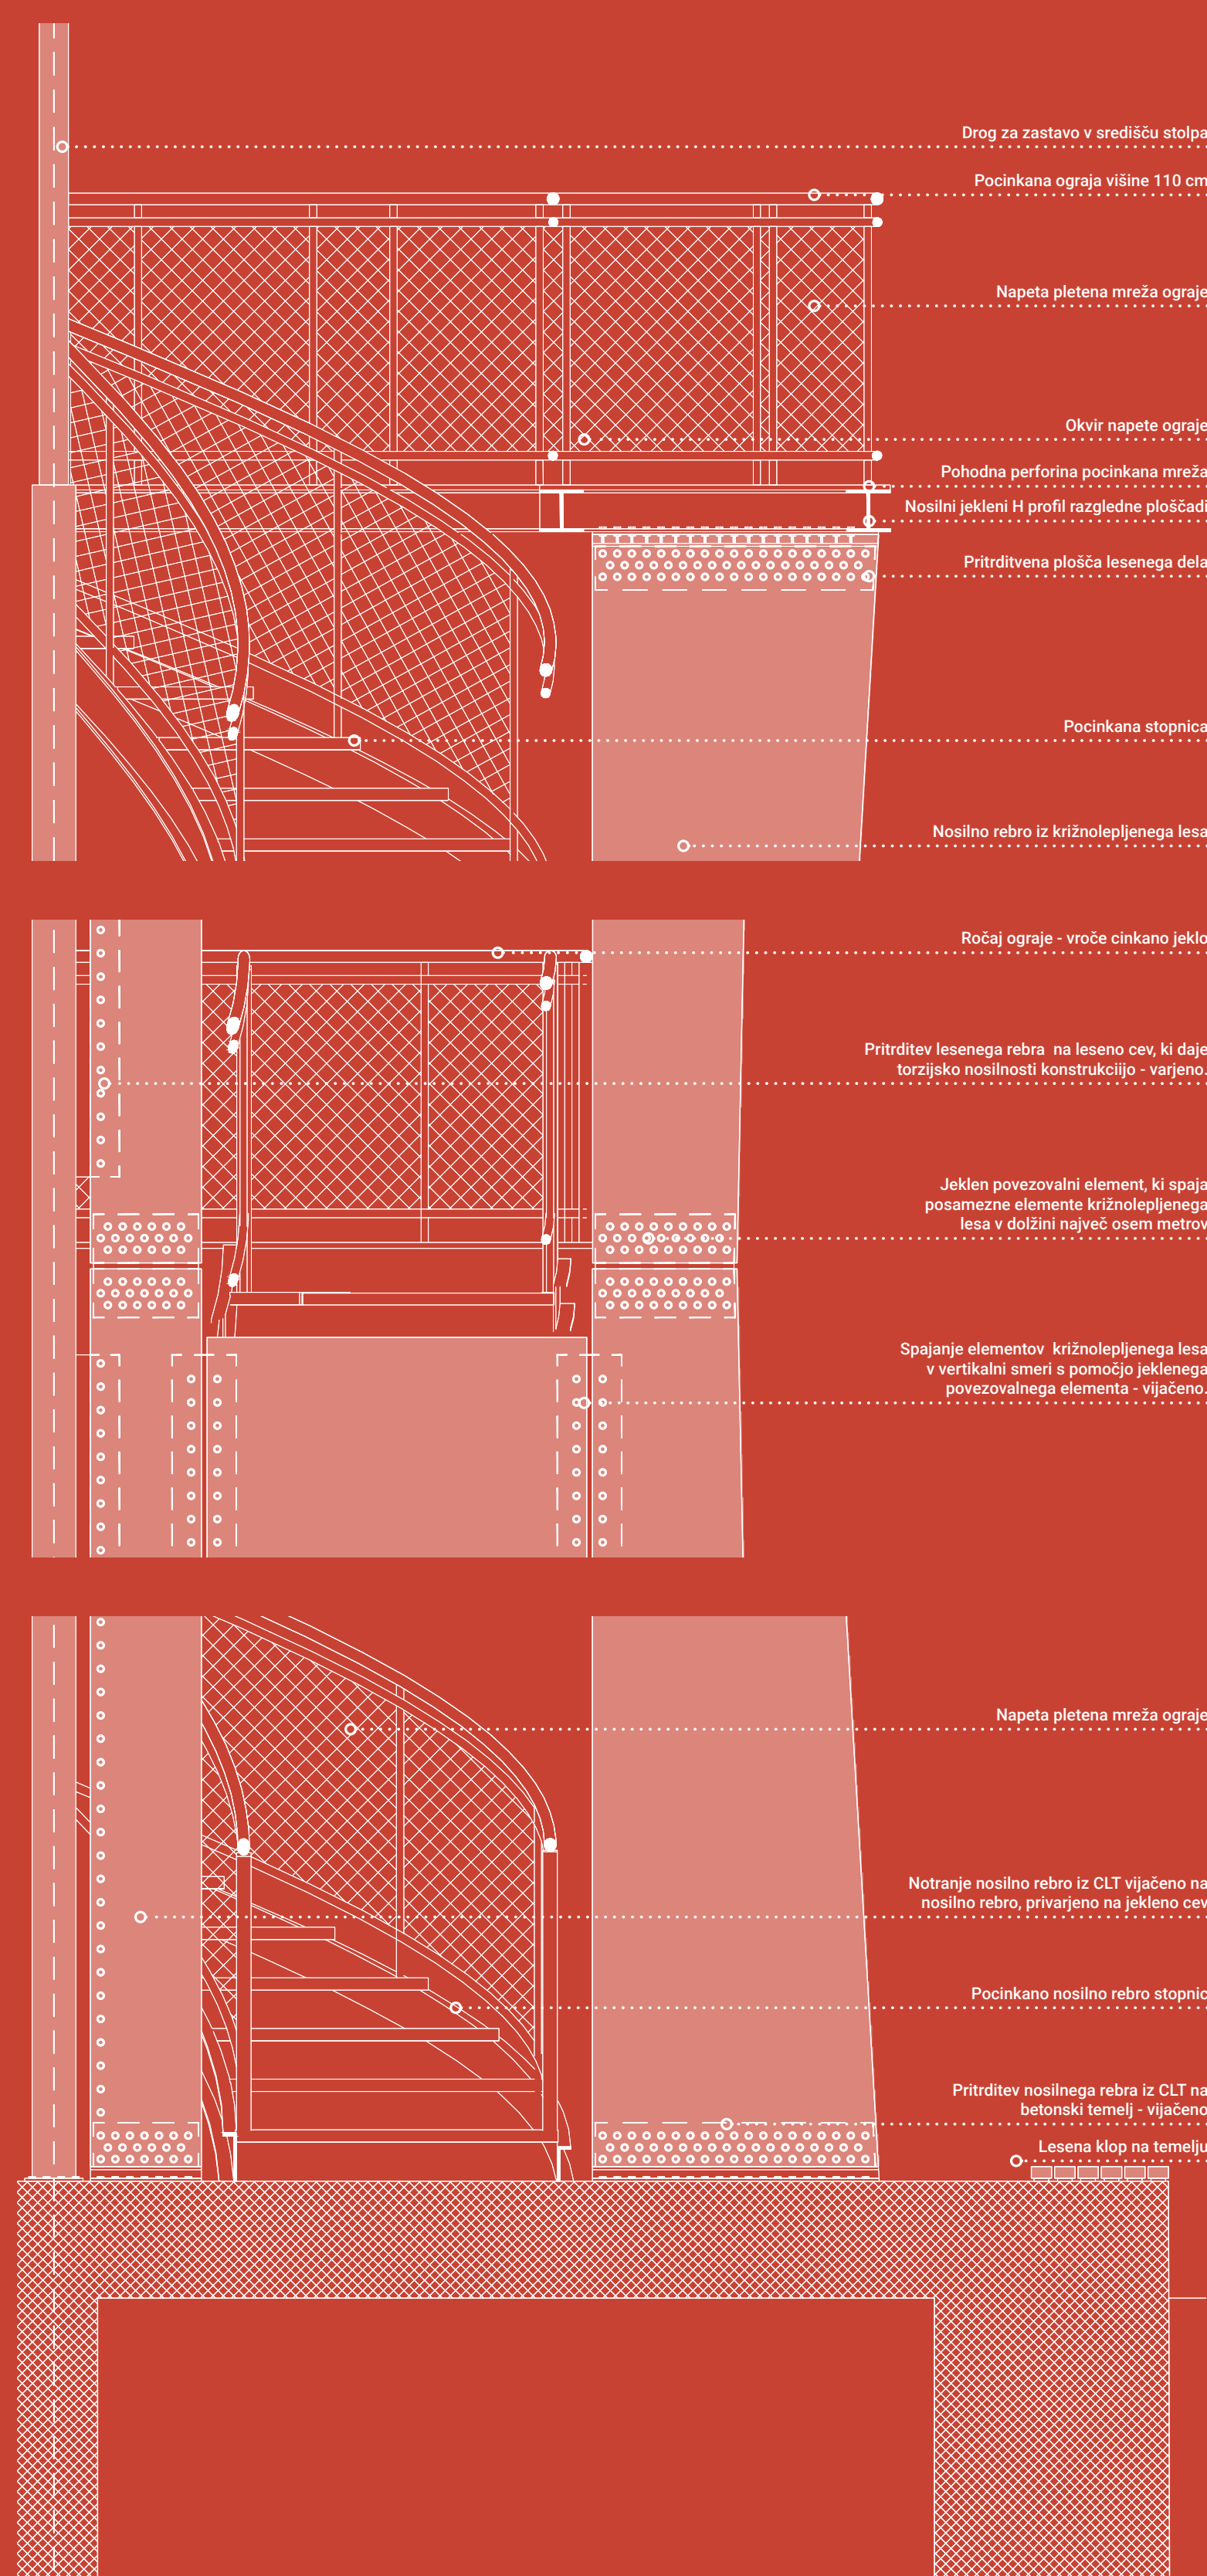


TLORISI PRITLIČJA Z OKOLICO

M 1:100

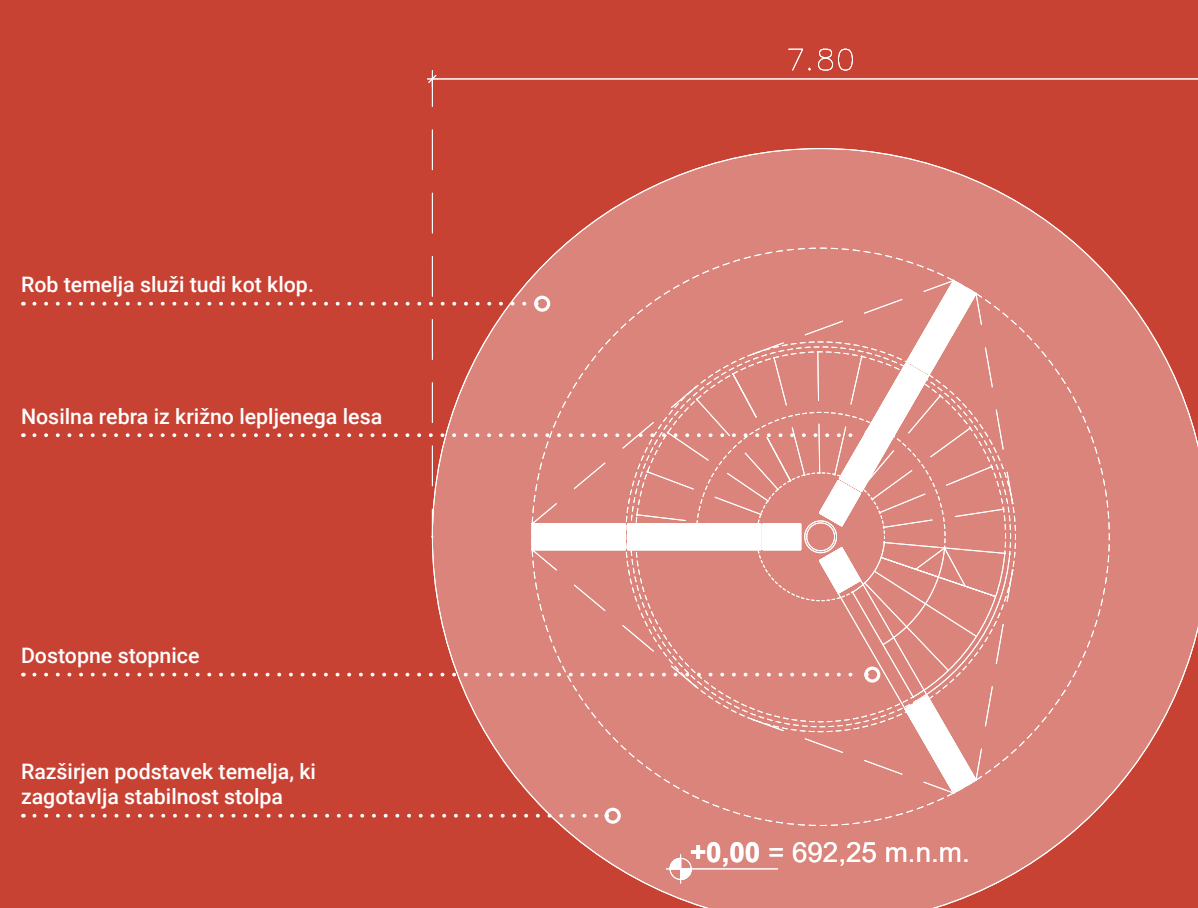


PREREZ

M 1:100

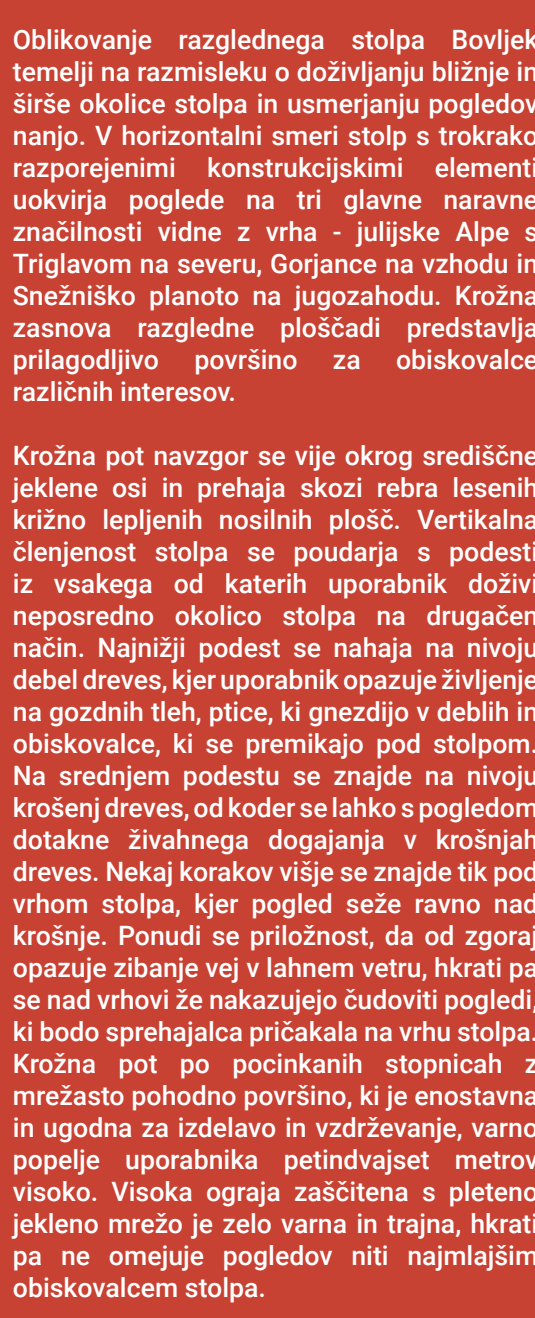

TLORISI TEMELJA


M 1:100

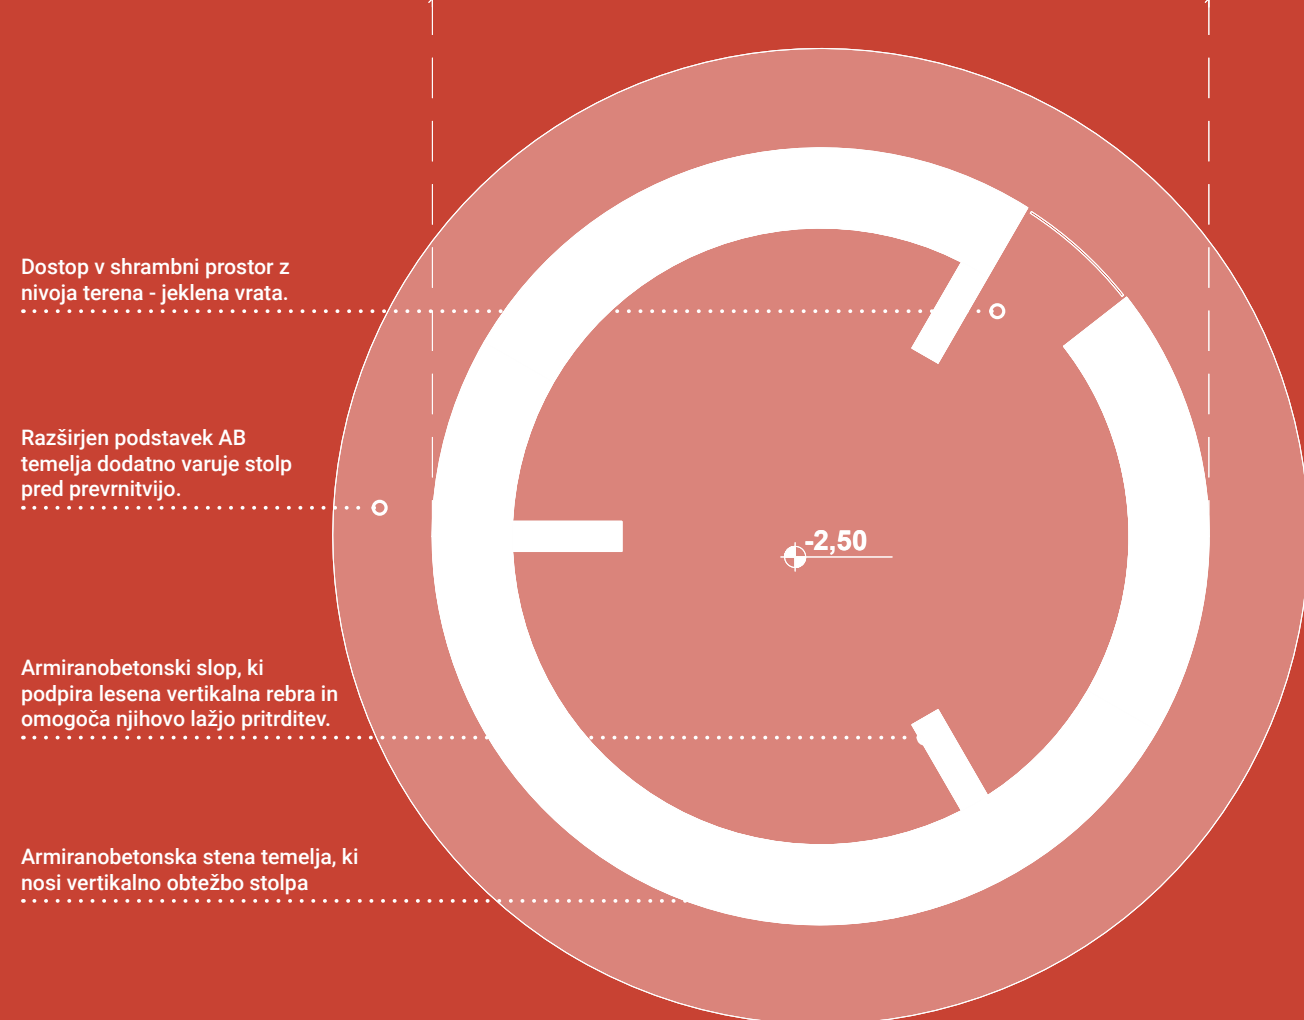

VRH STOLPA



AKSONOMETRIJA

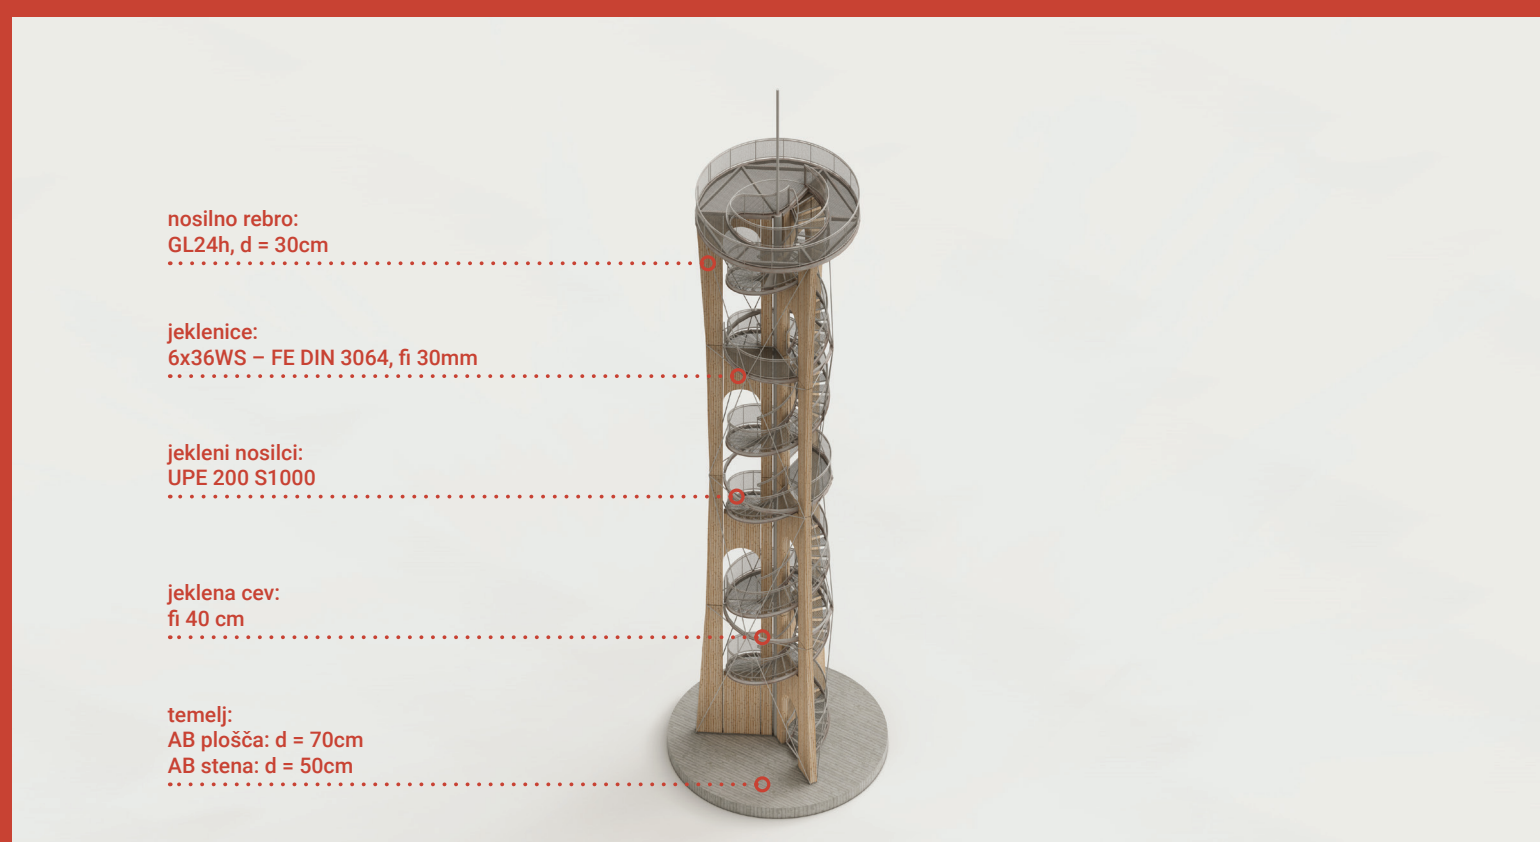

DOSTOP

