



tloris pritličja m1:200




shema požar

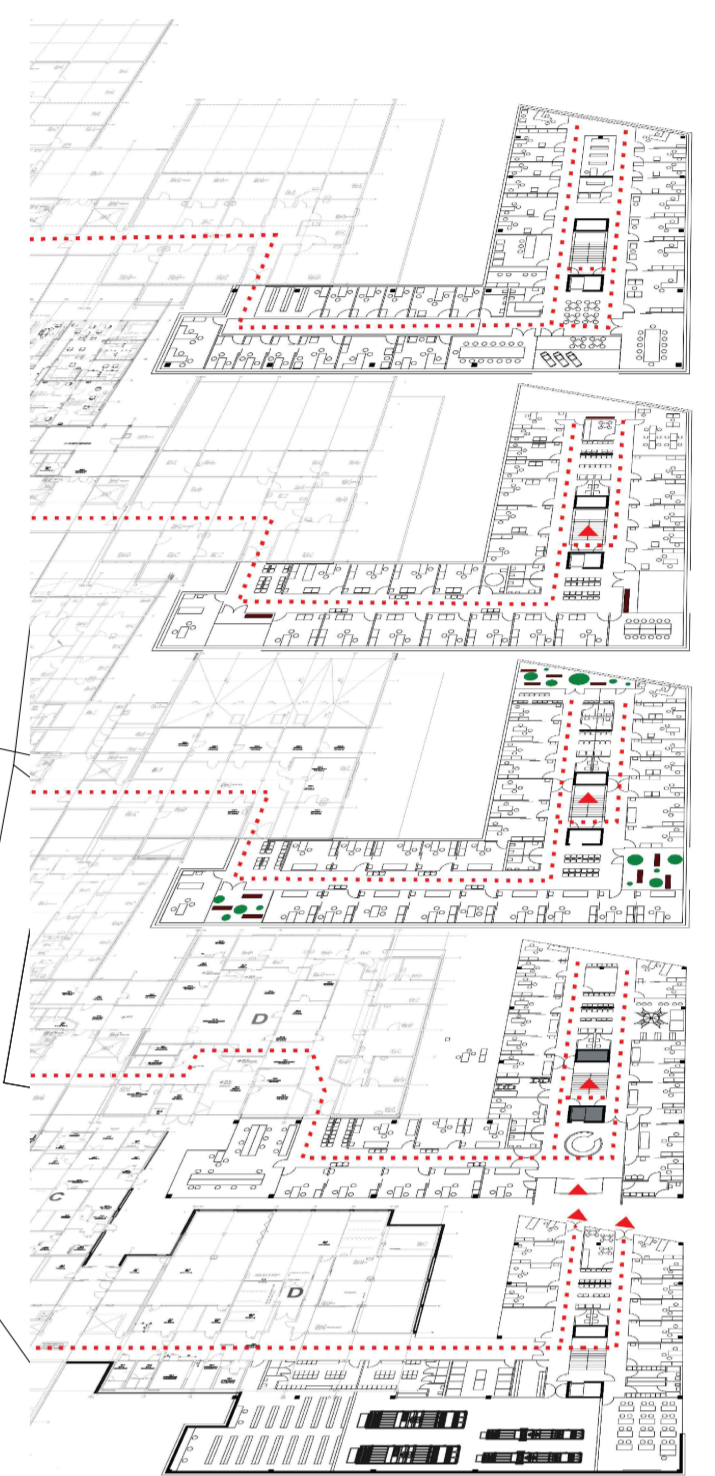

shema komunikacije

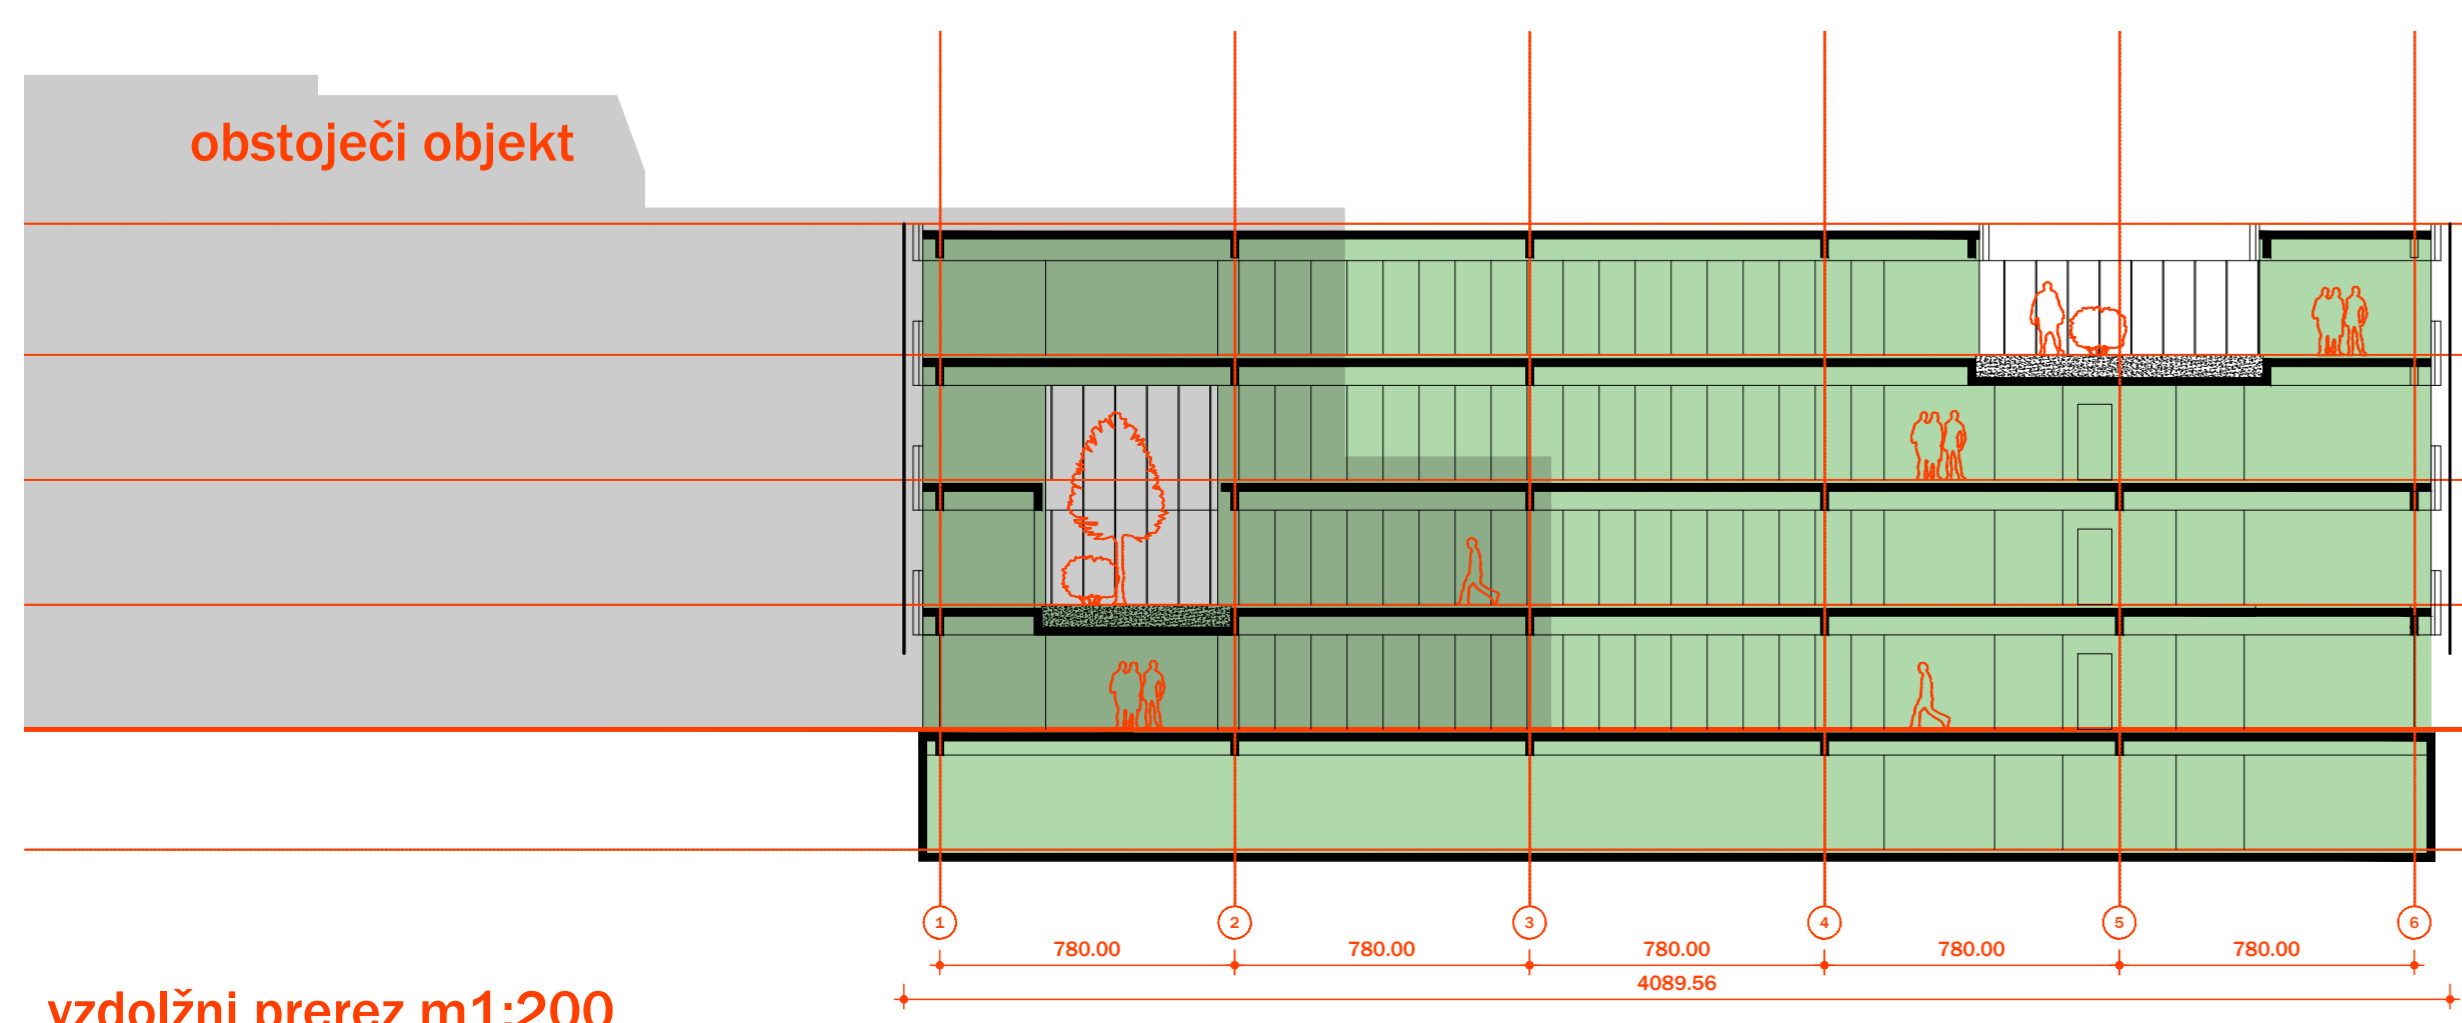

vzdolžni prerez m1:200

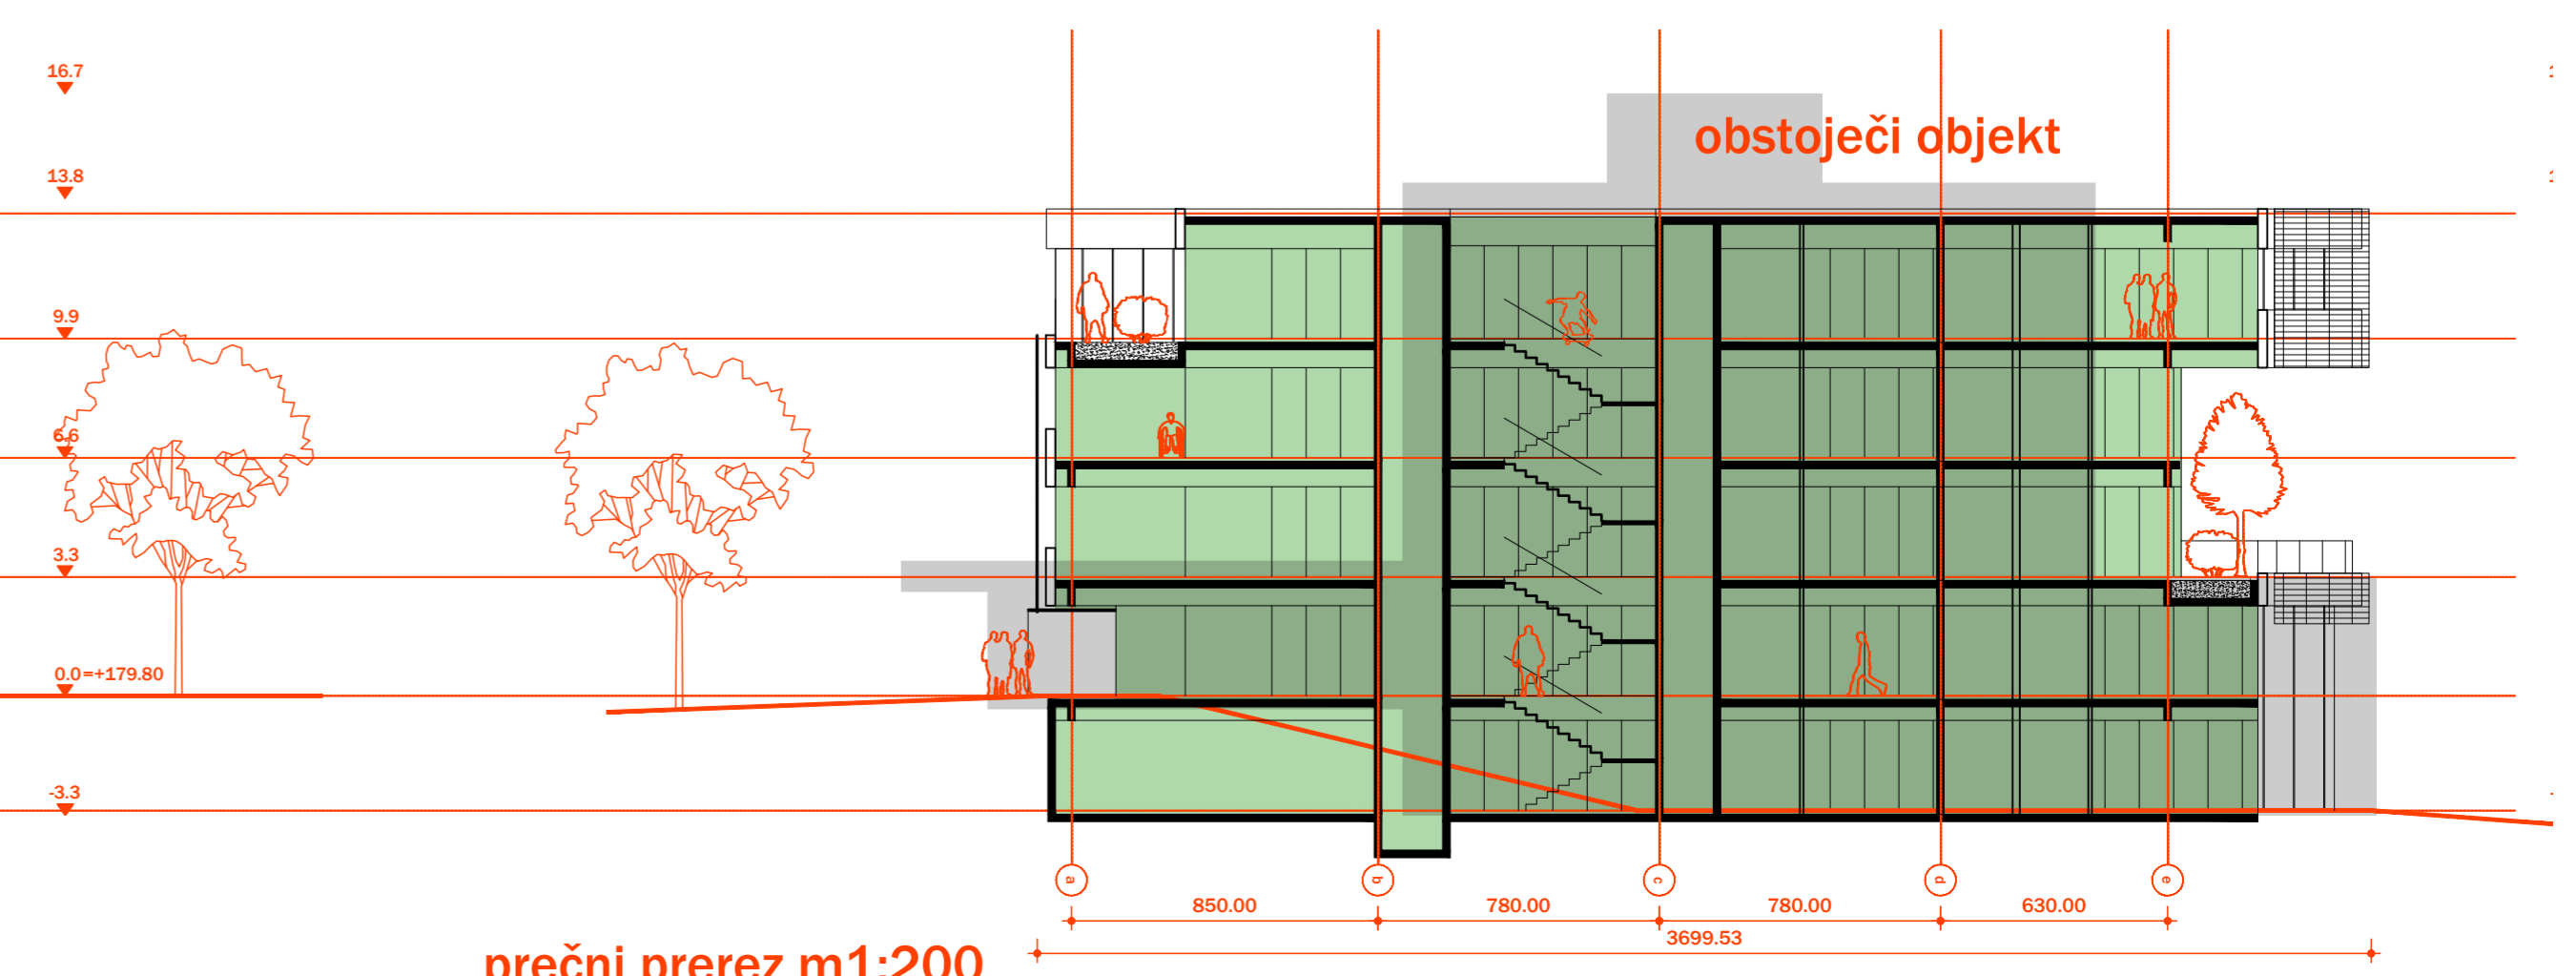

prečni prerez m1:200



