



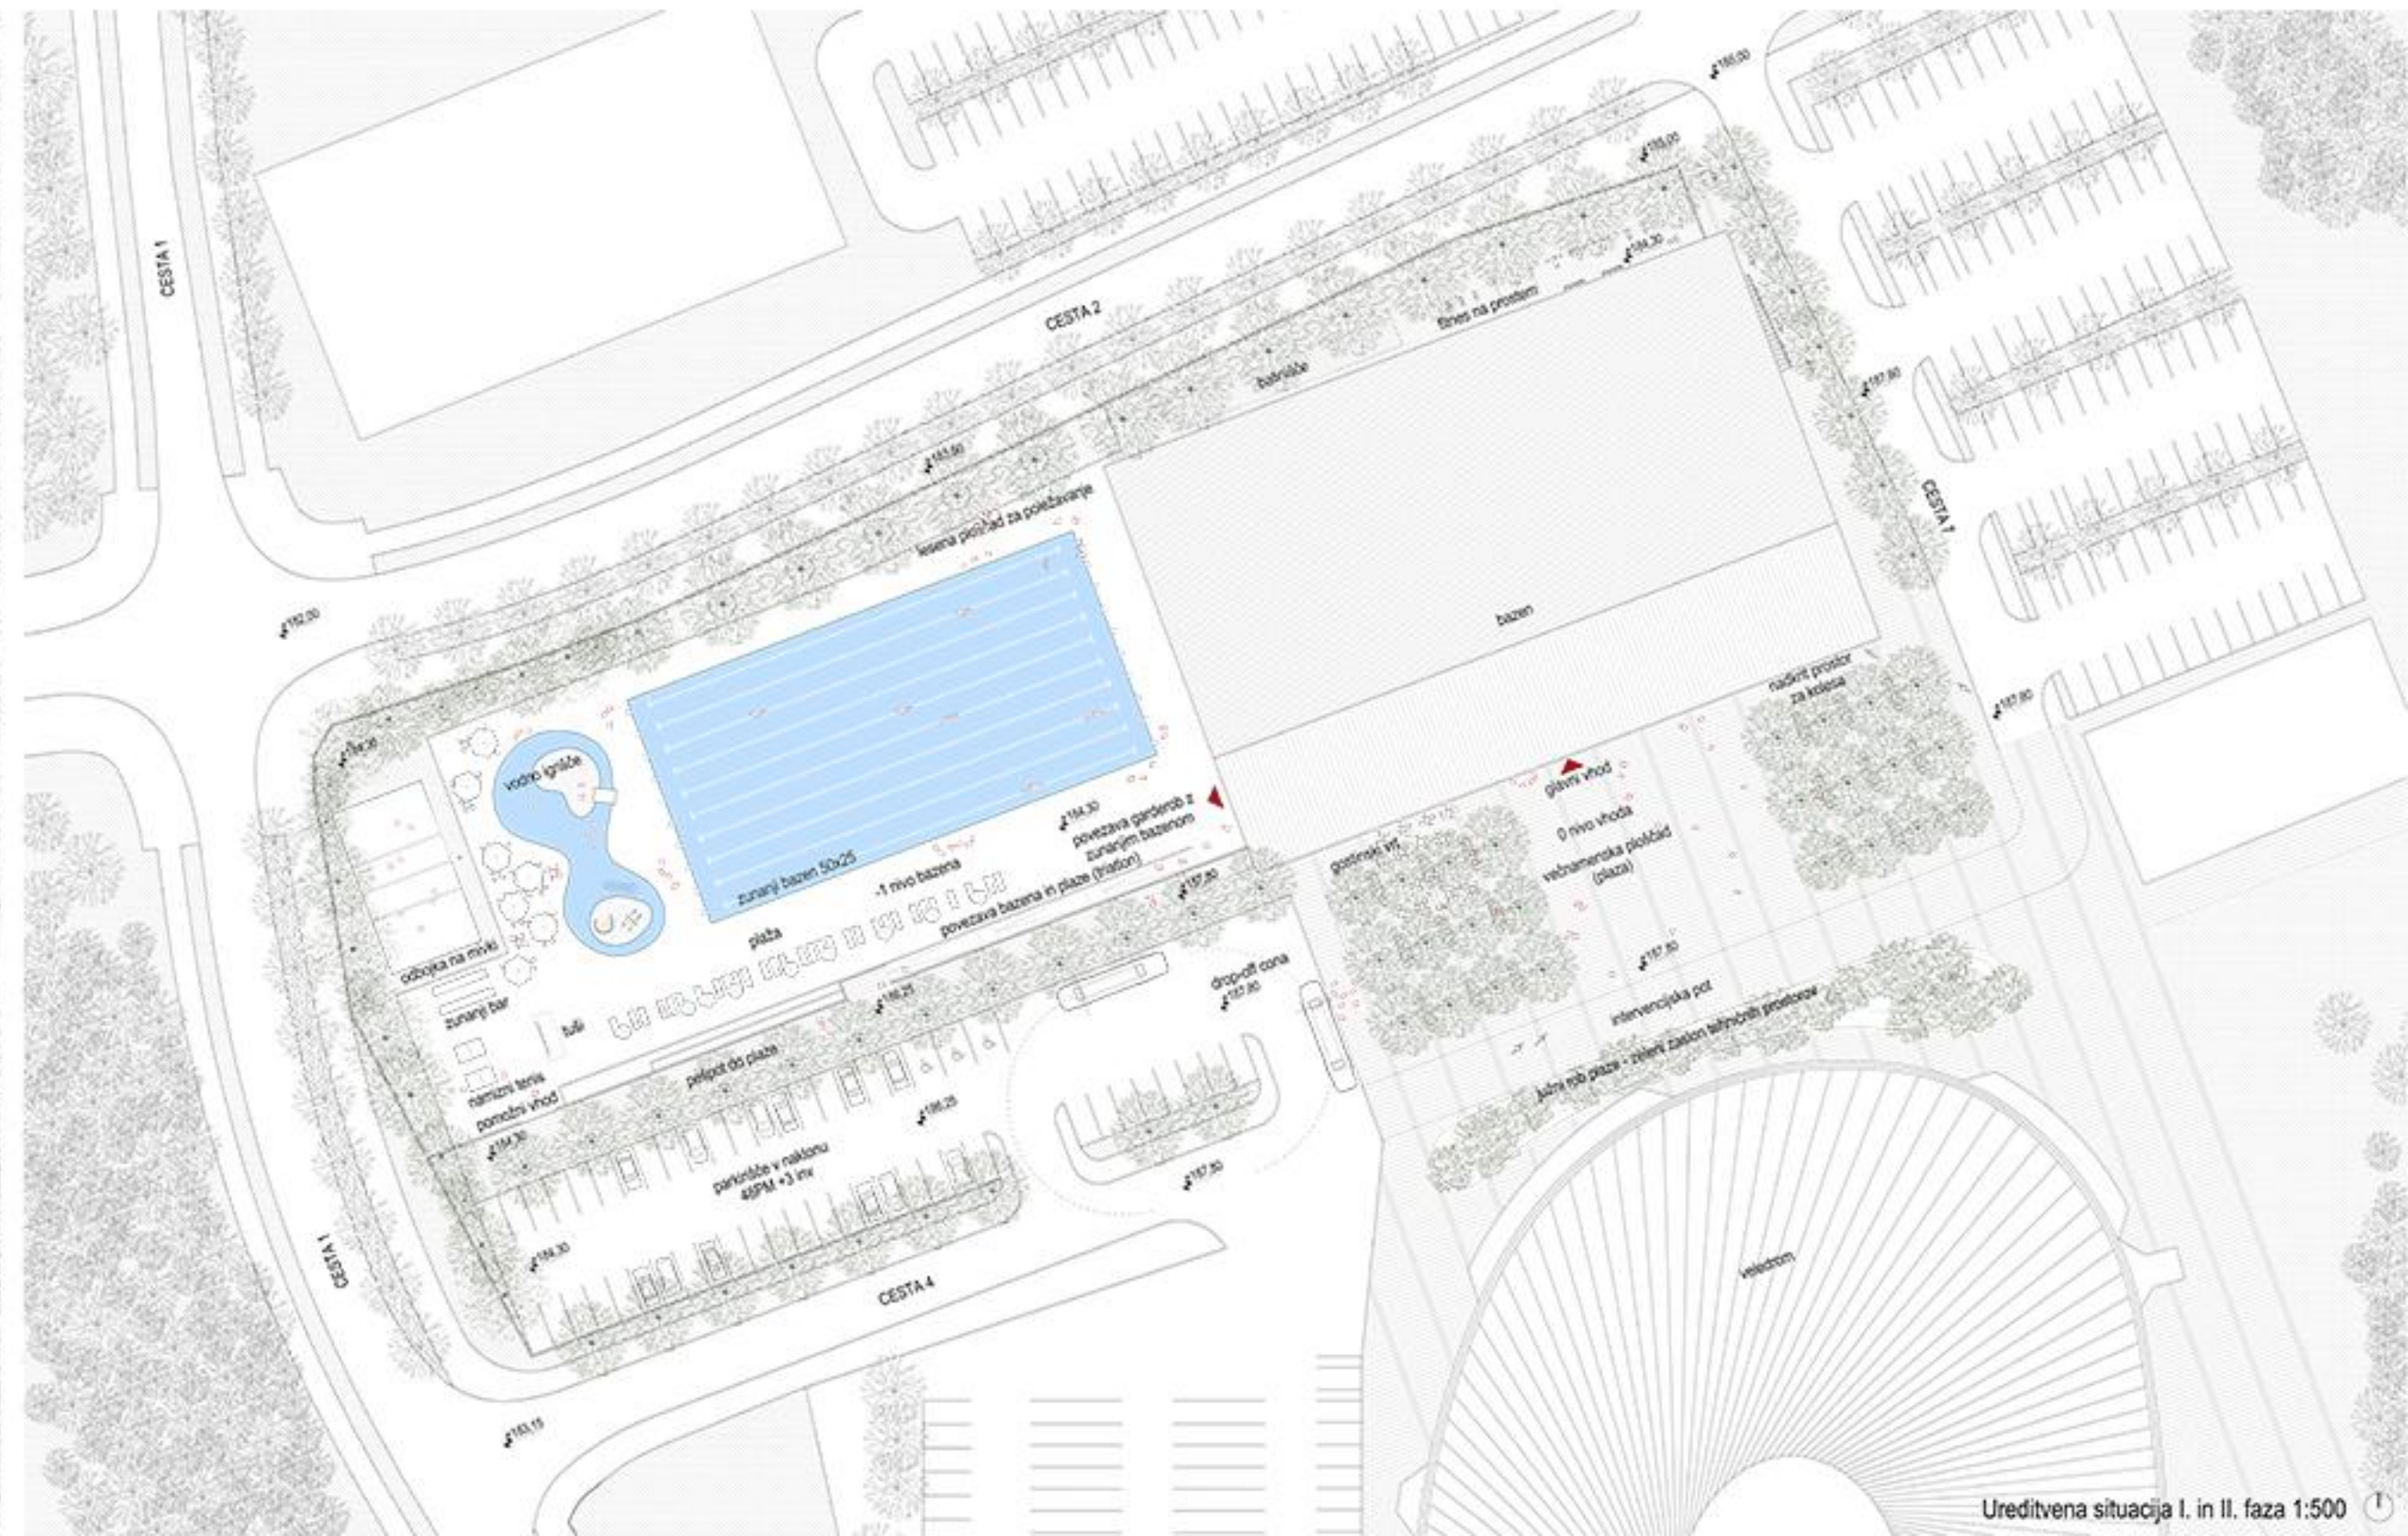
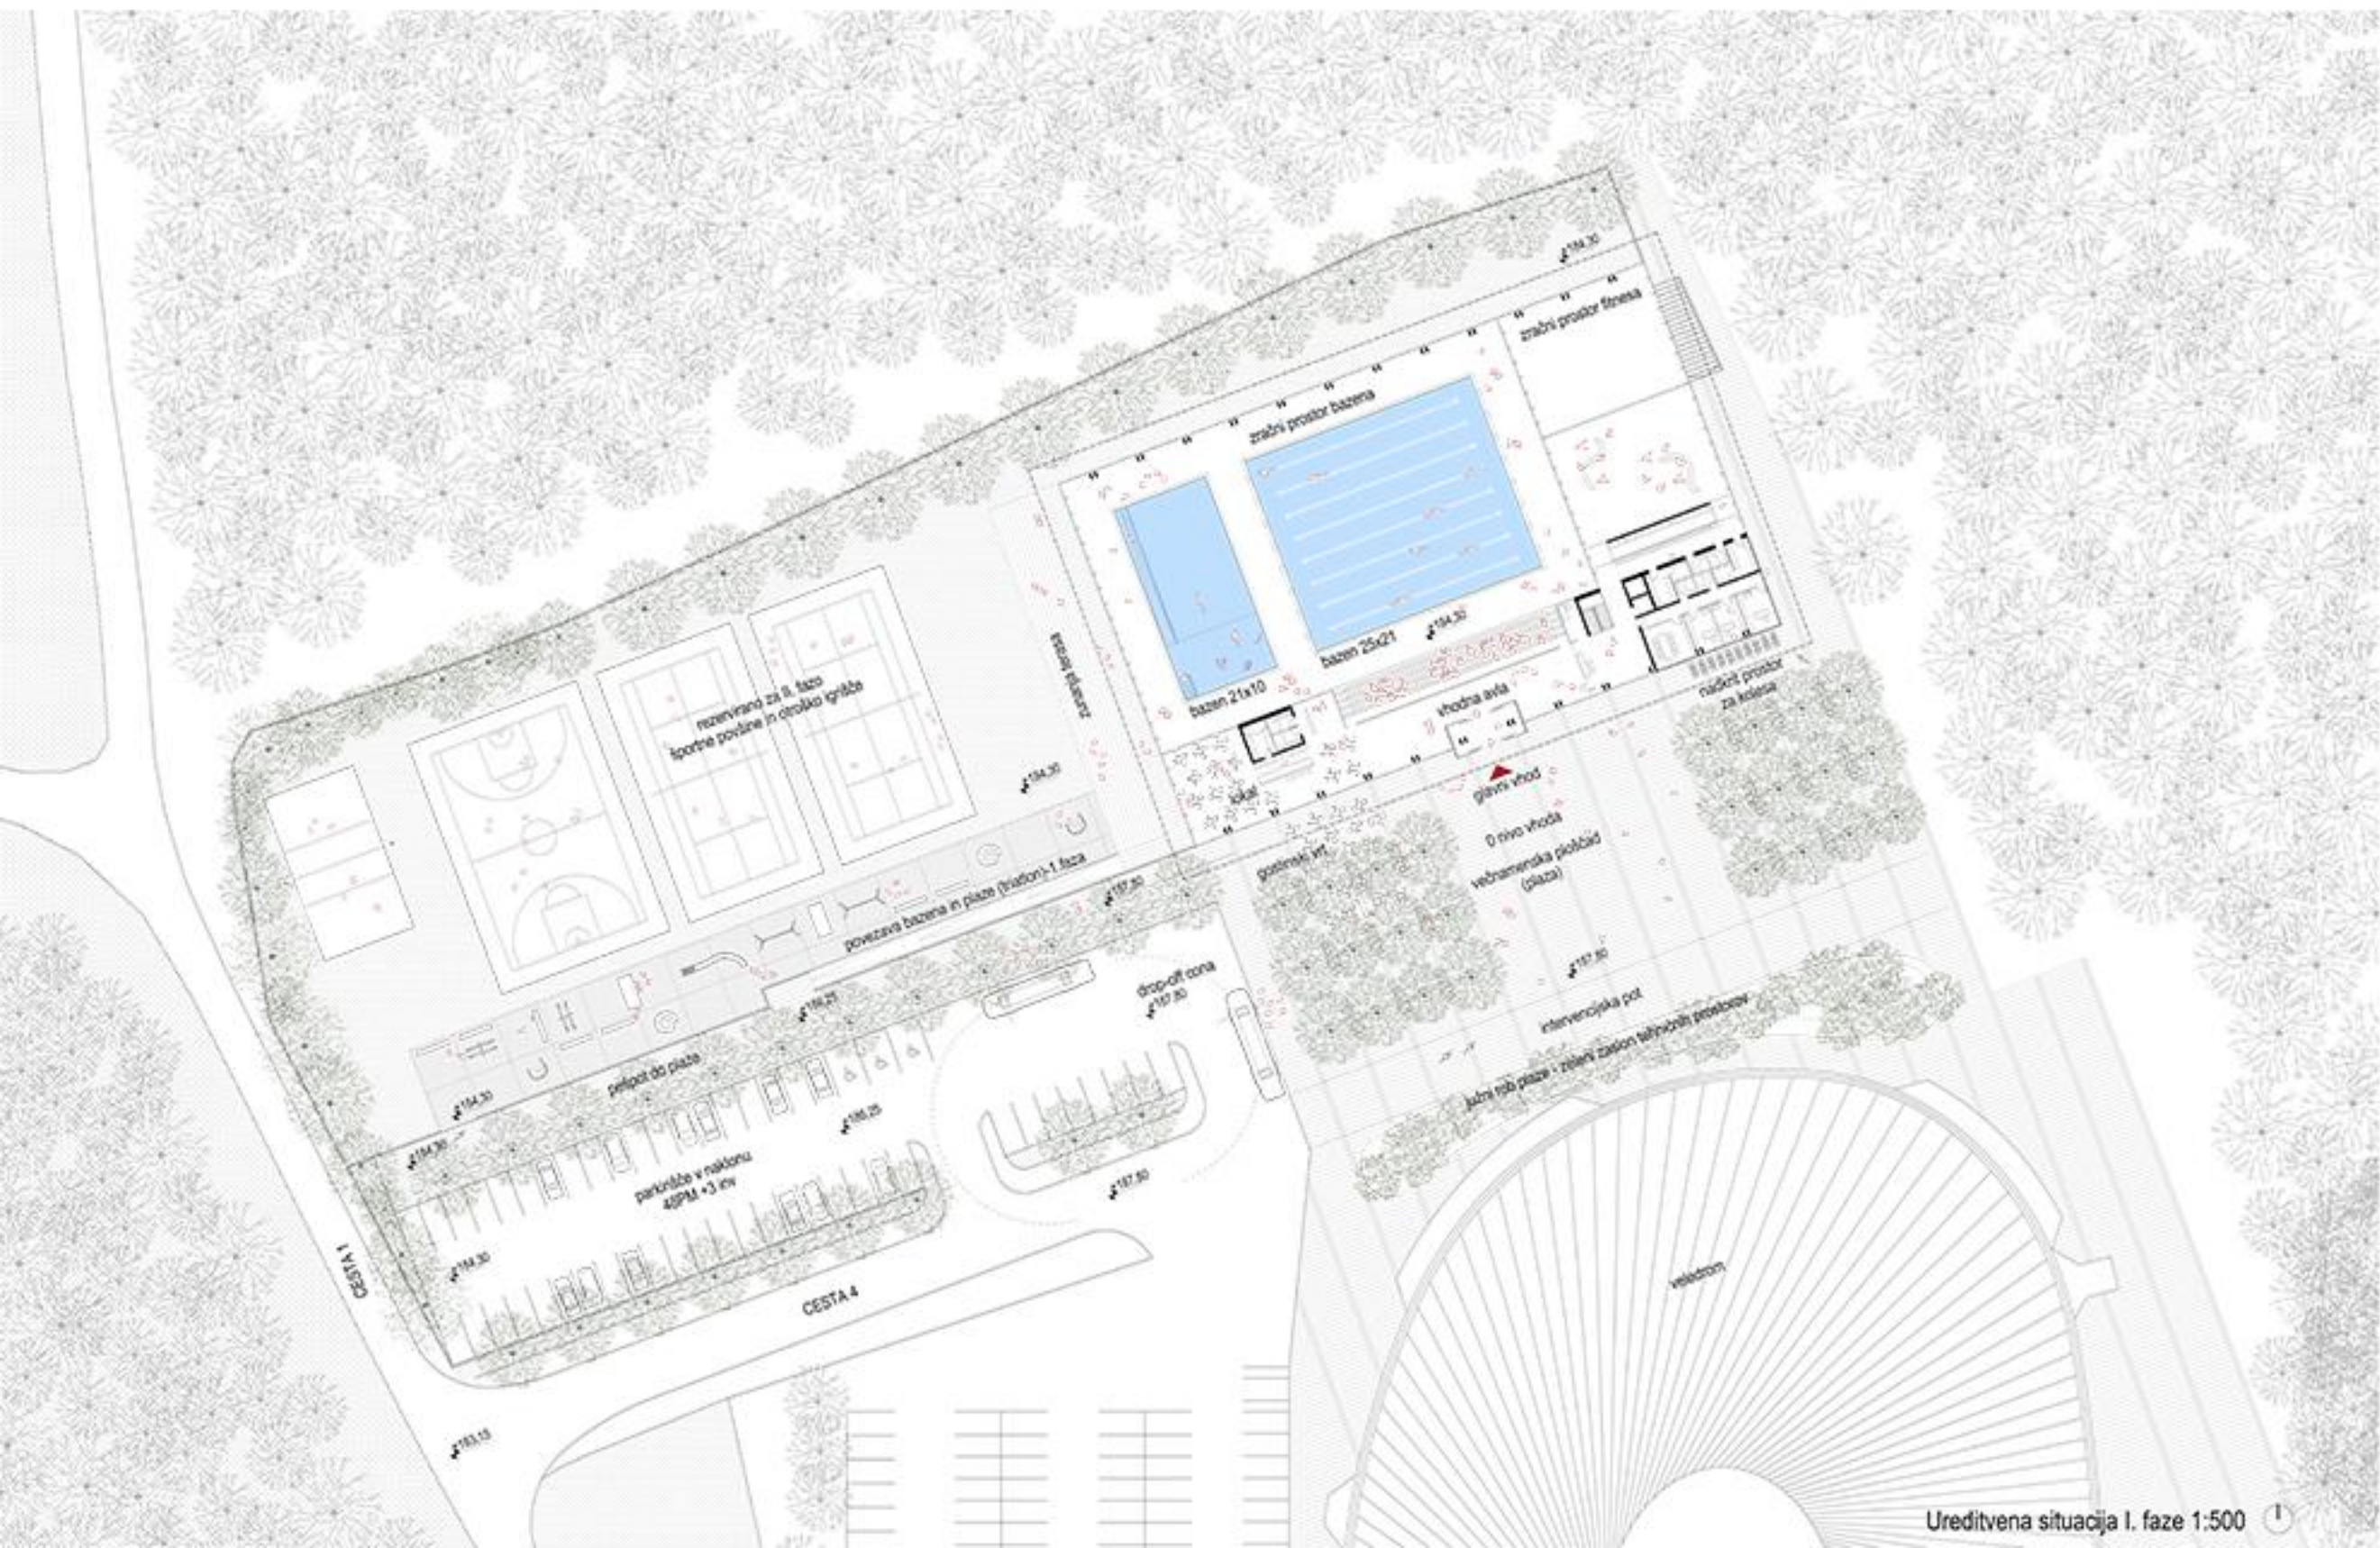
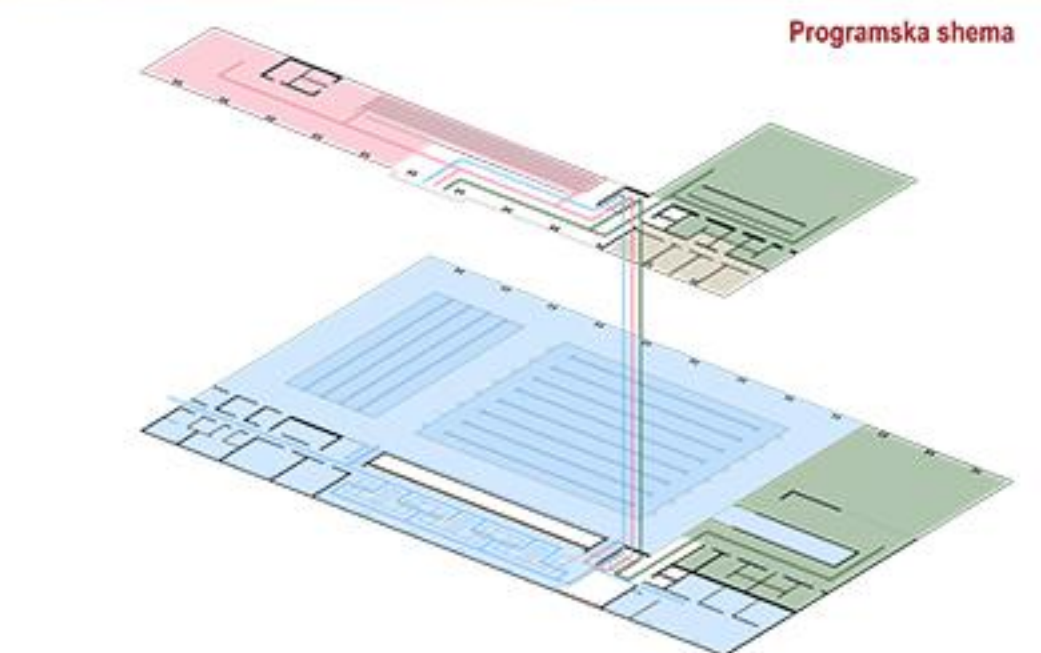
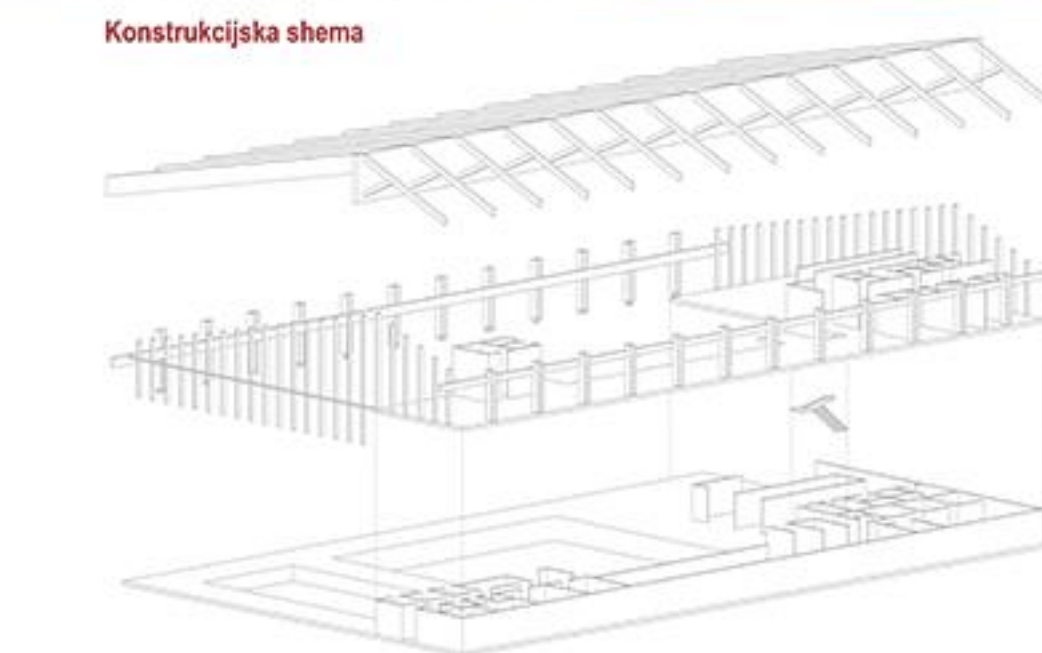


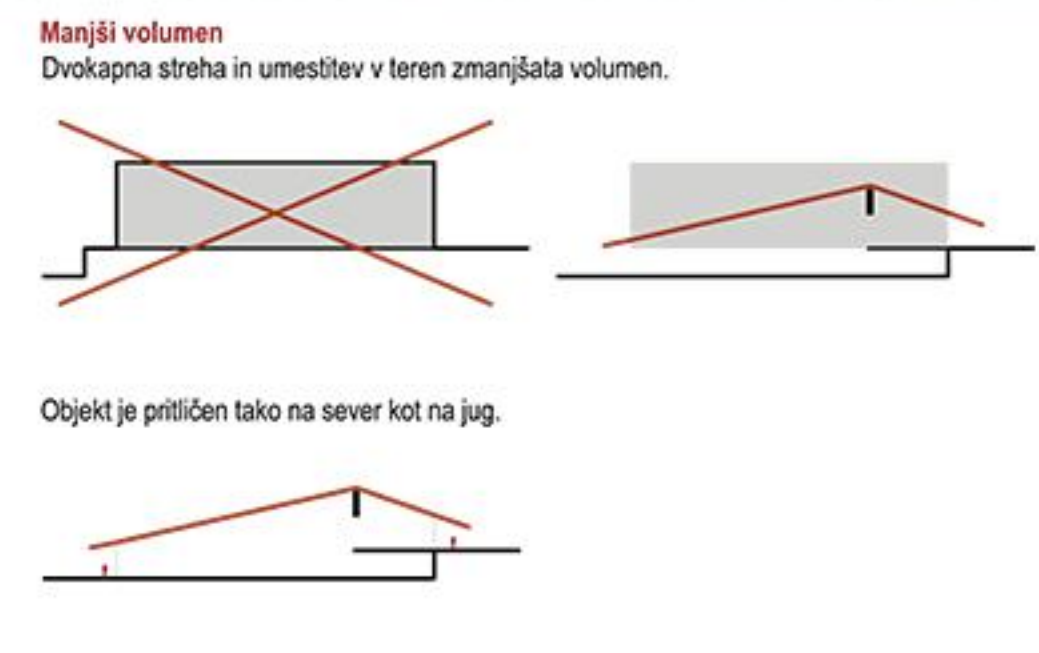

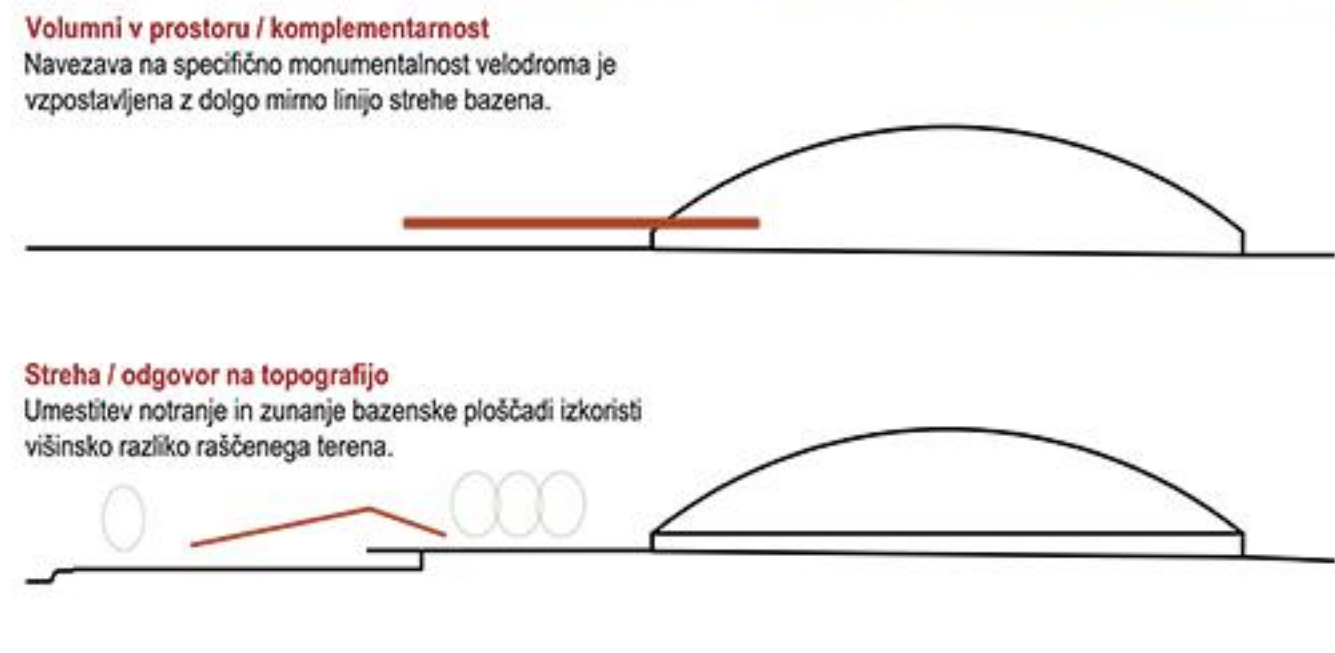


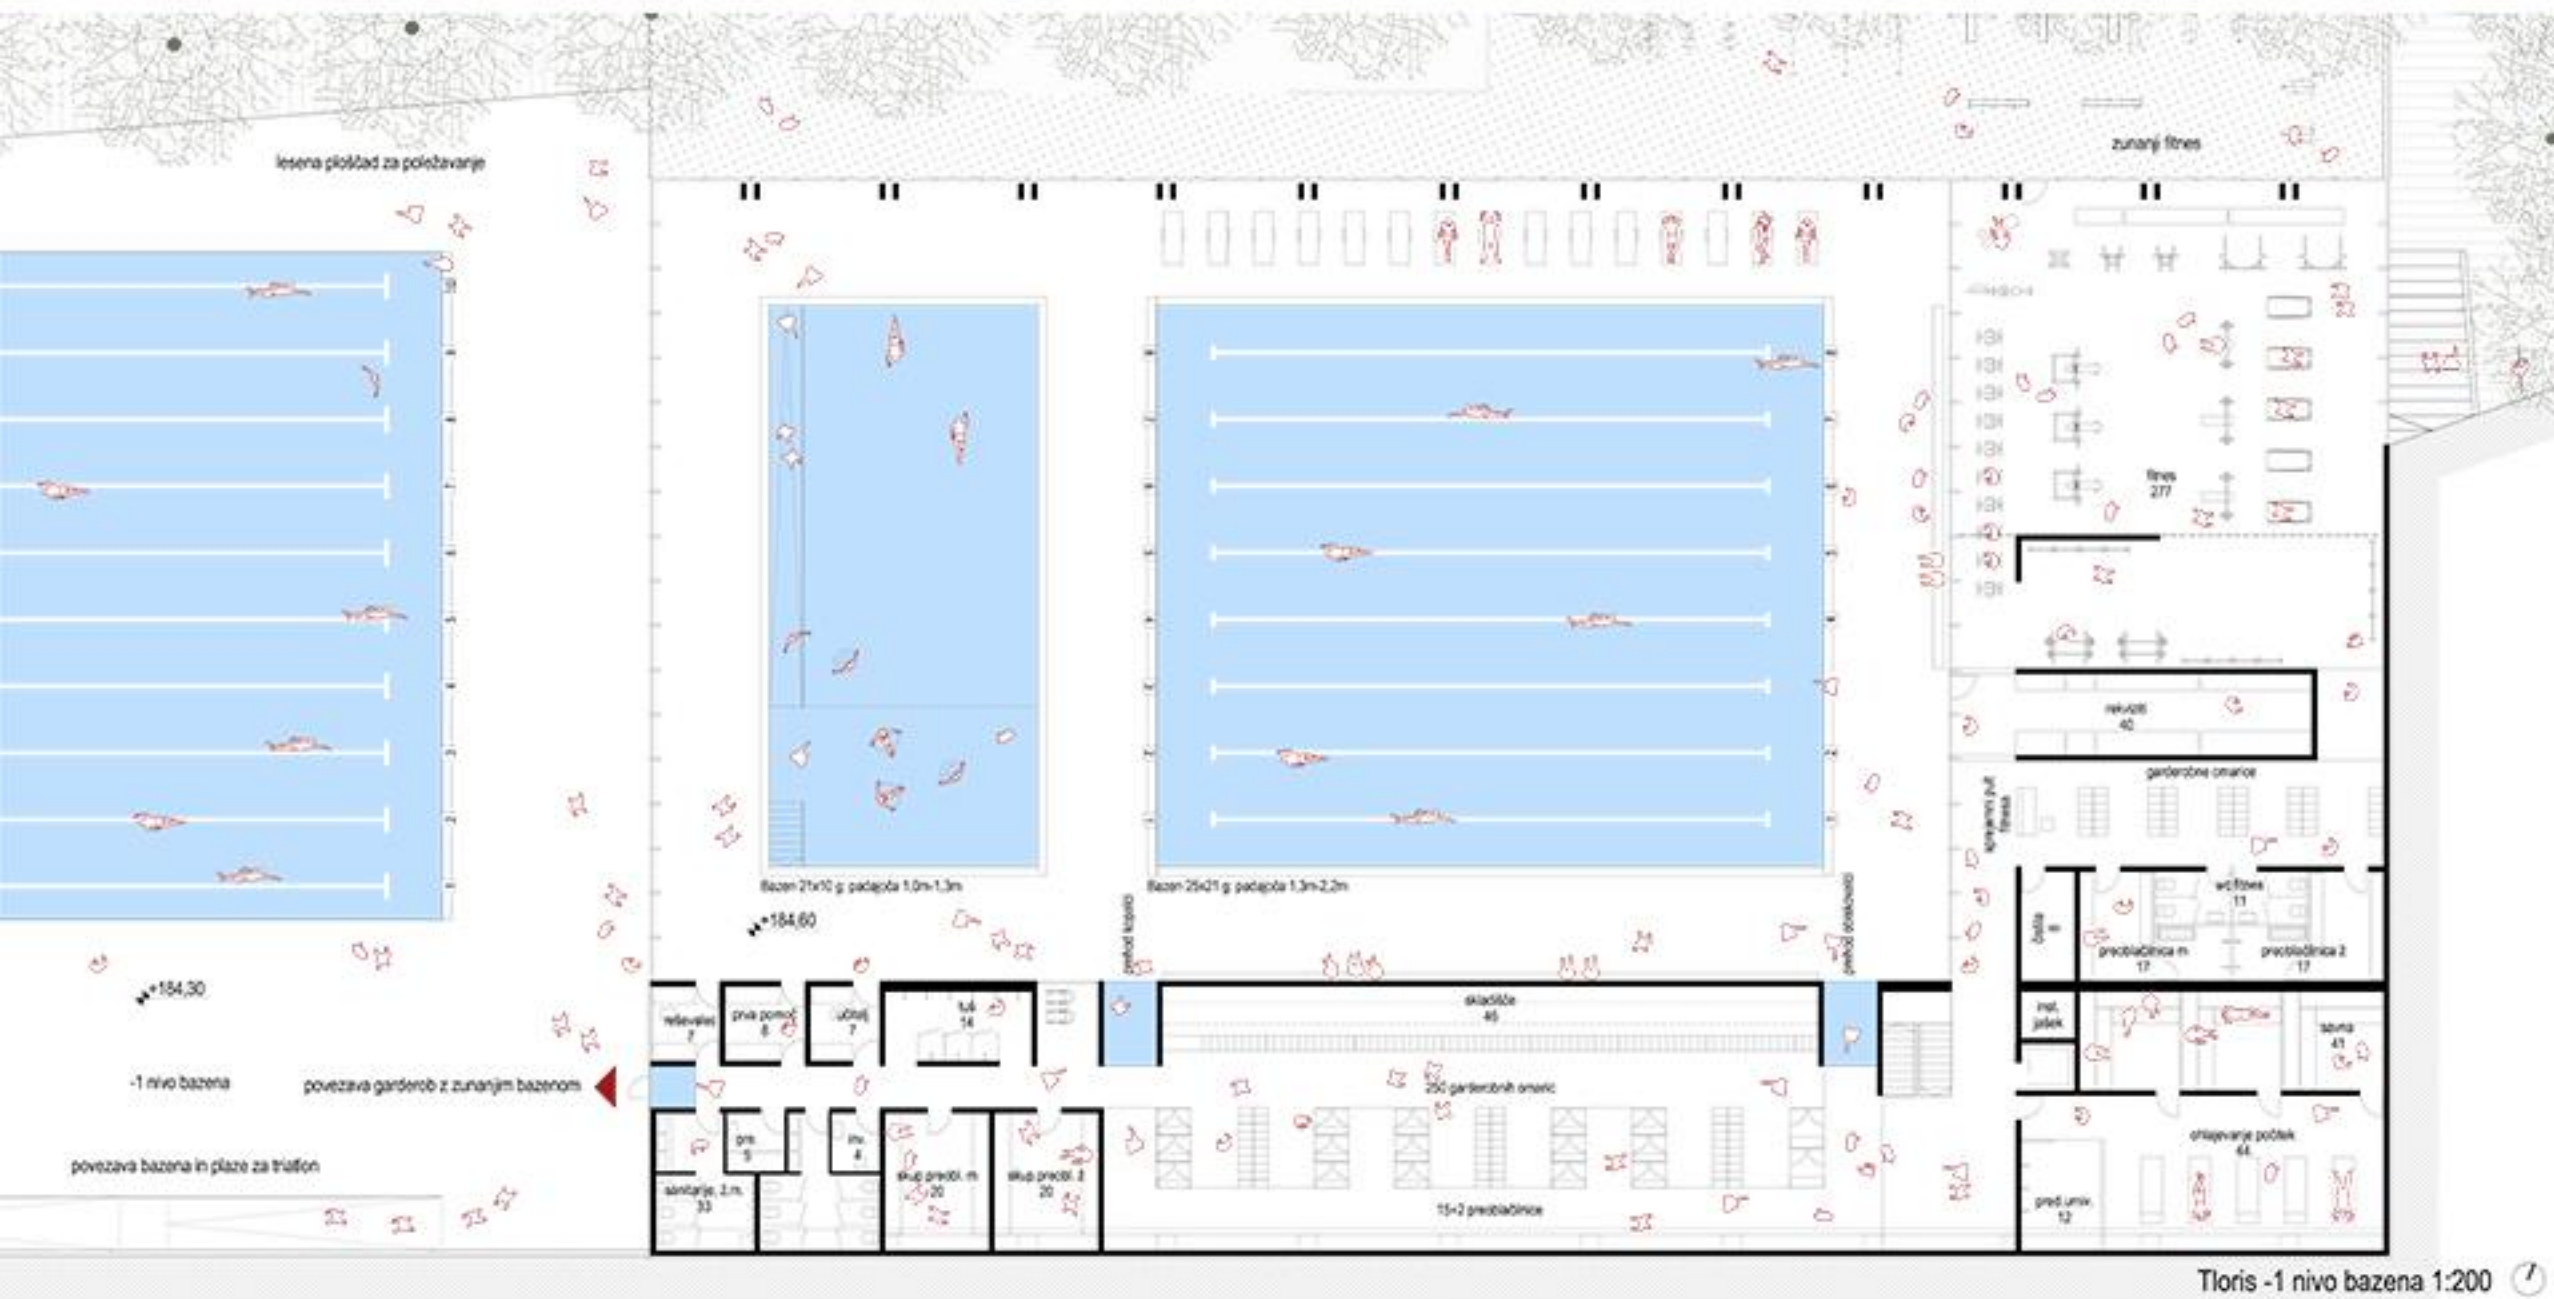

Tloris -1 nivo bazena 1:200

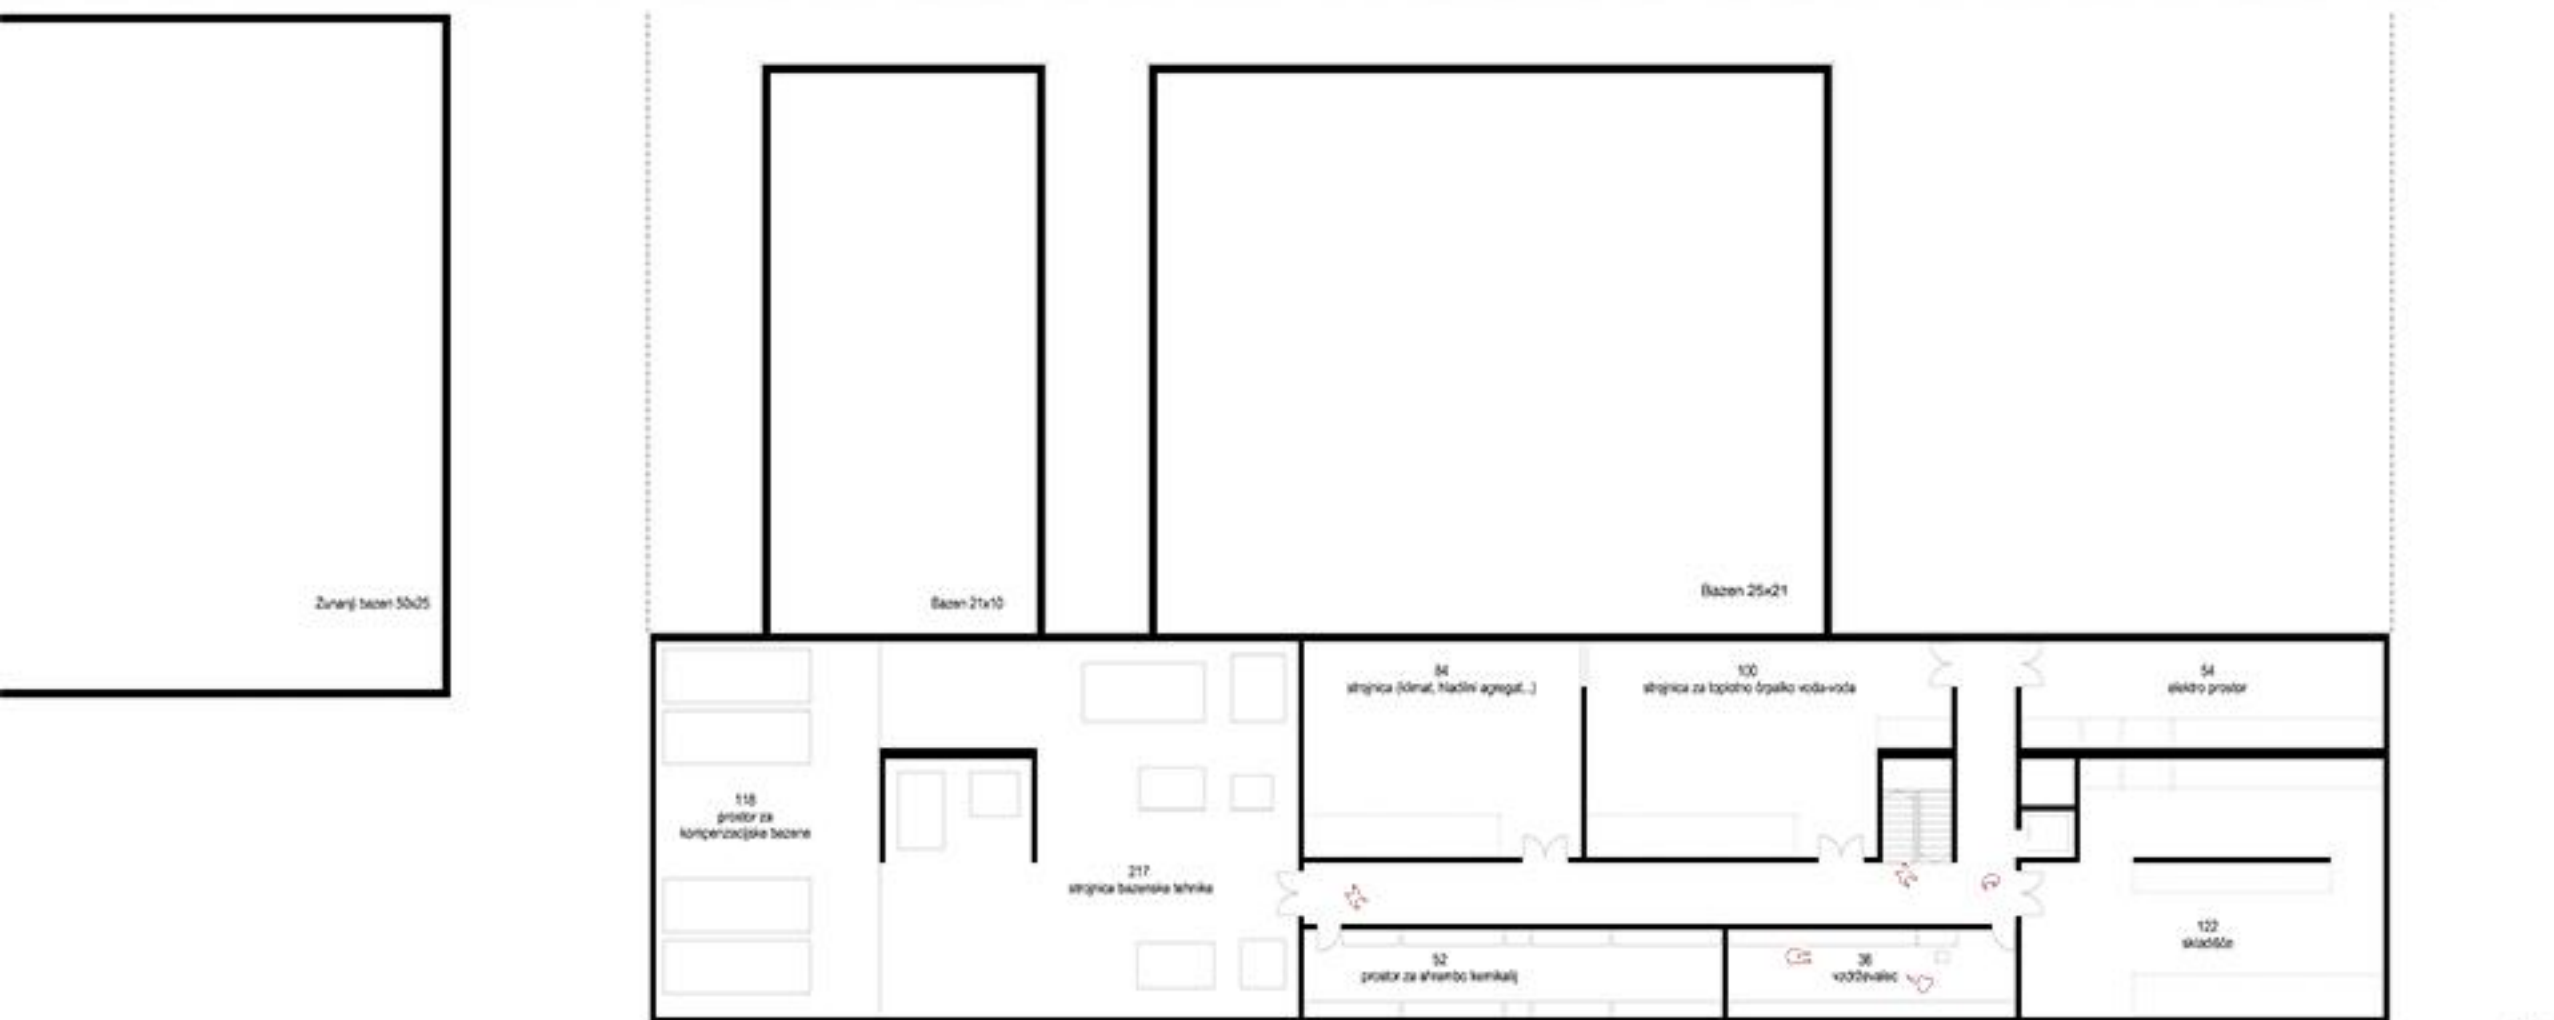

Tloris -2 klet 1:200

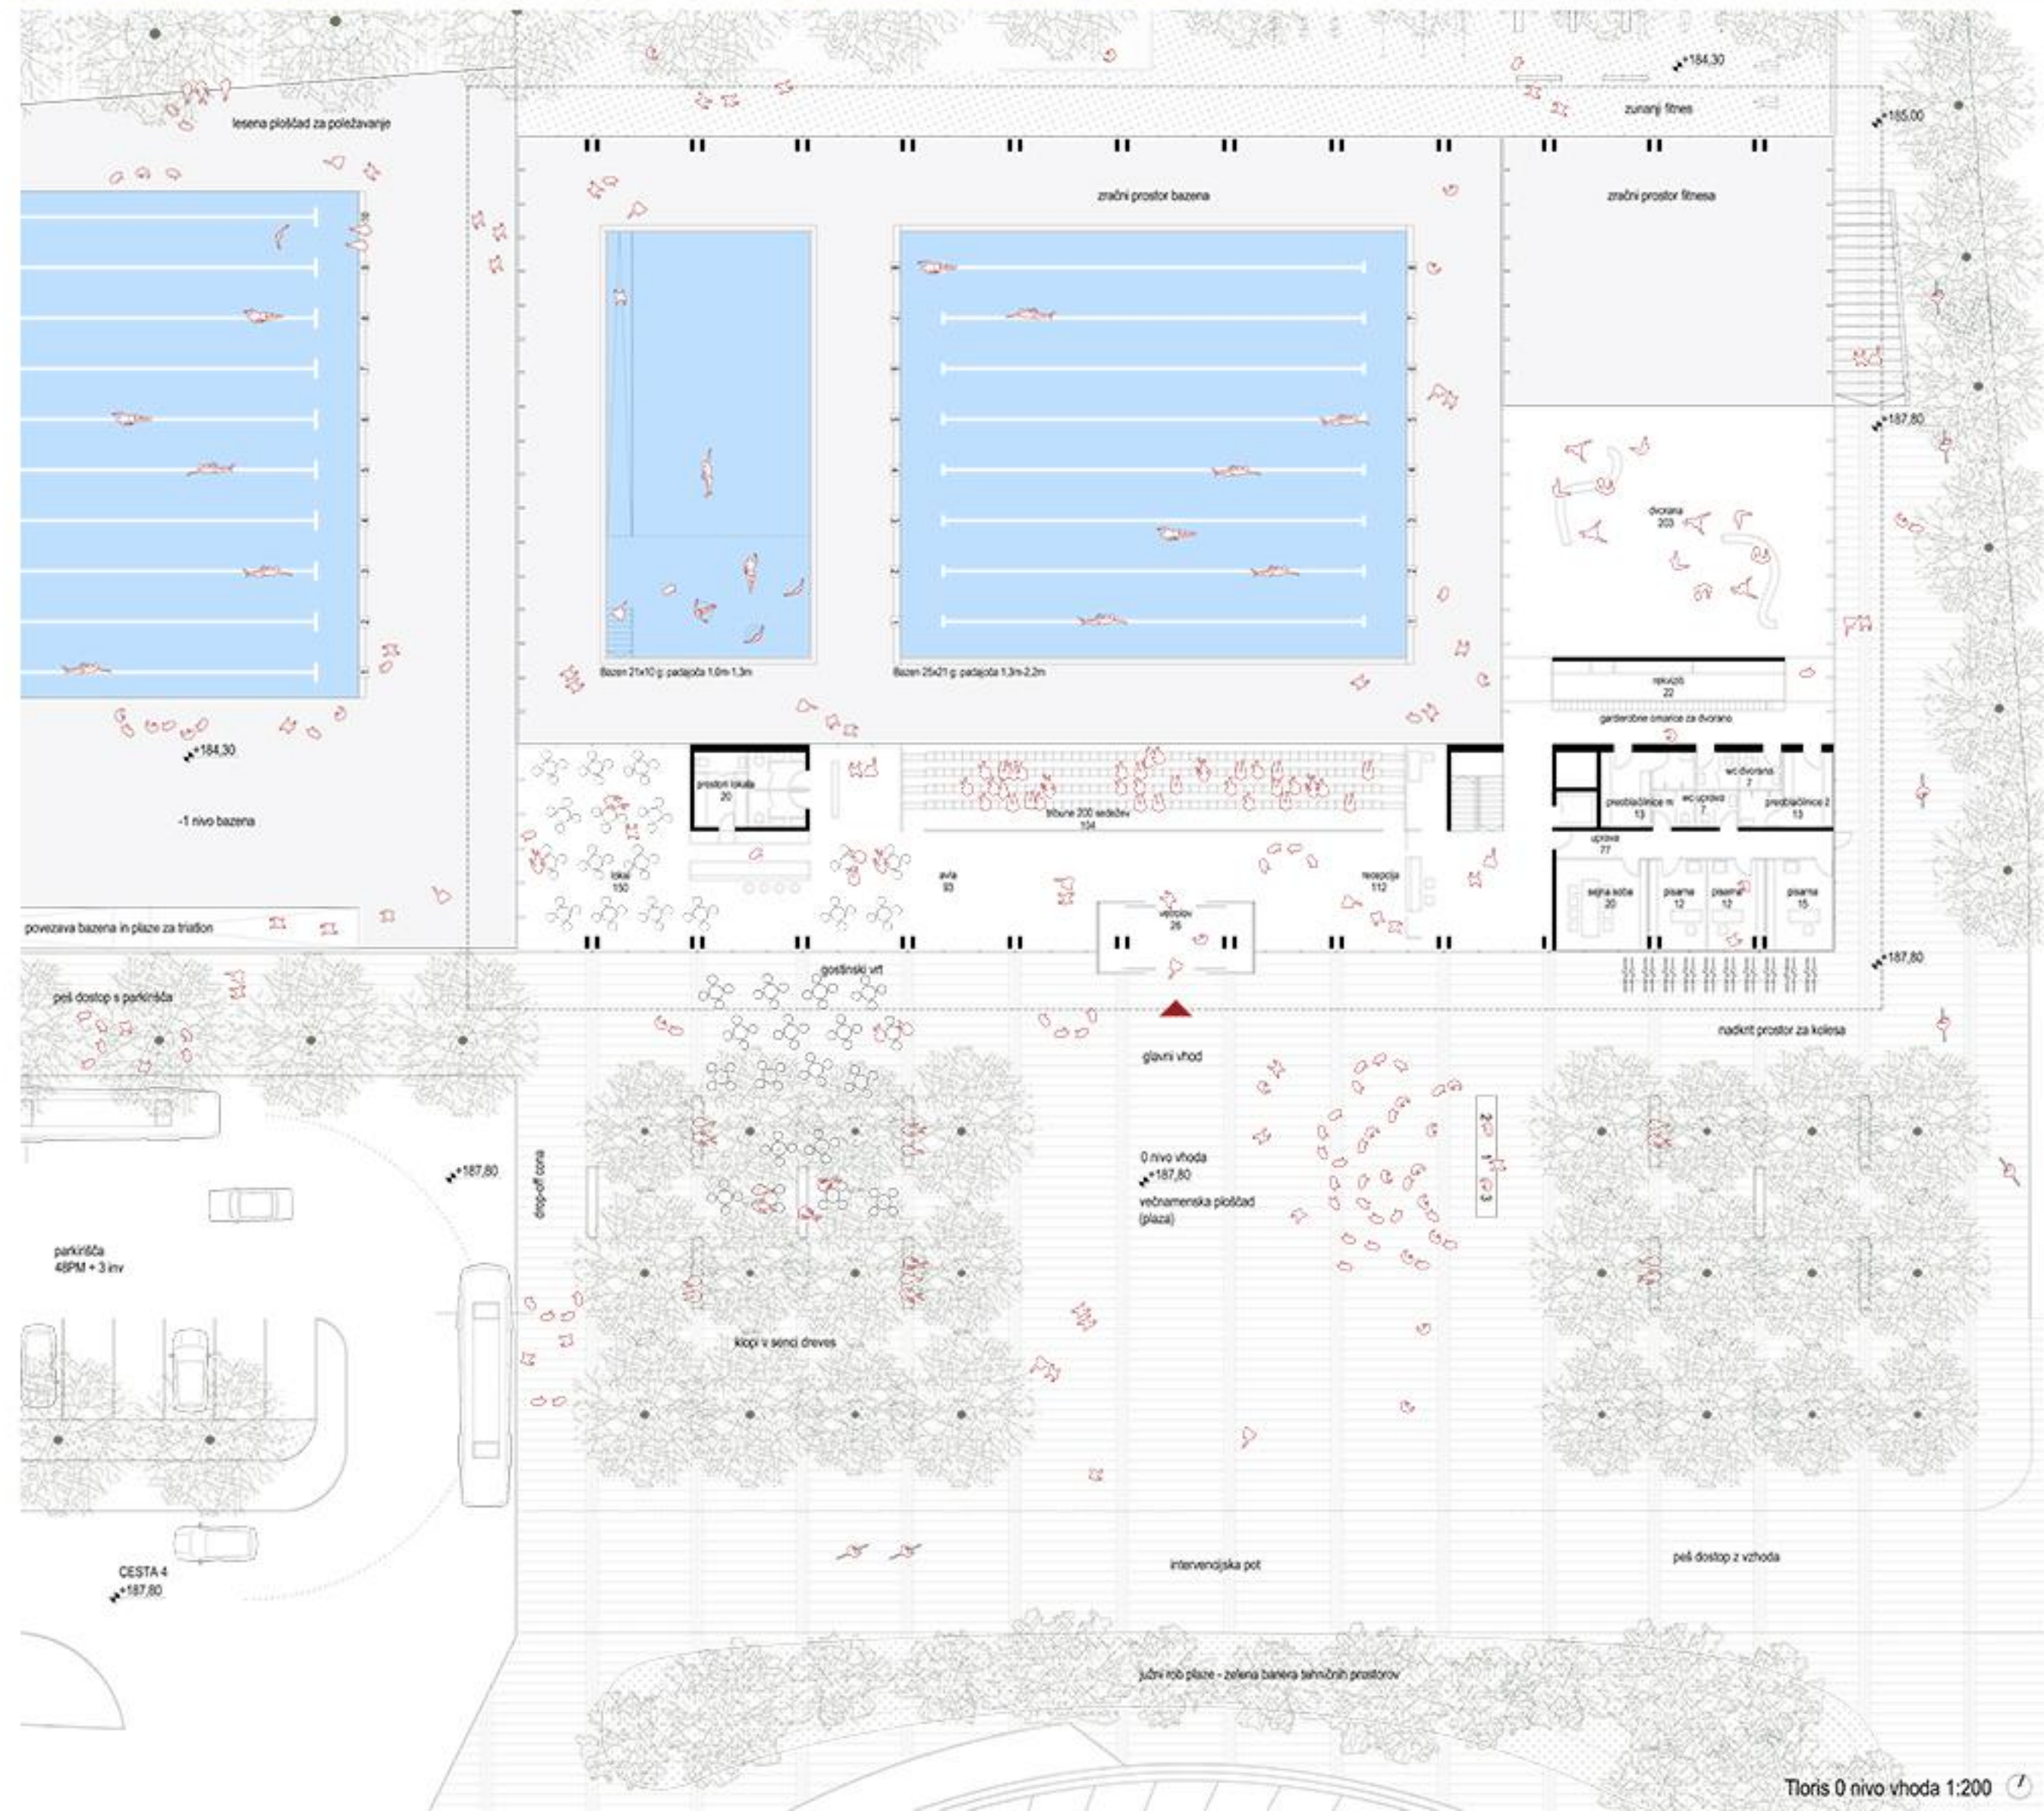

Tloris 0 nivo vhoda 1:200



