




Analiza prostora

Koncept: vkopana dvorana kot pomol



Koncept: barjera proti cerkvi


Koncept: zarez

Niz stopničasto padajočih volumnov v merilu kraja

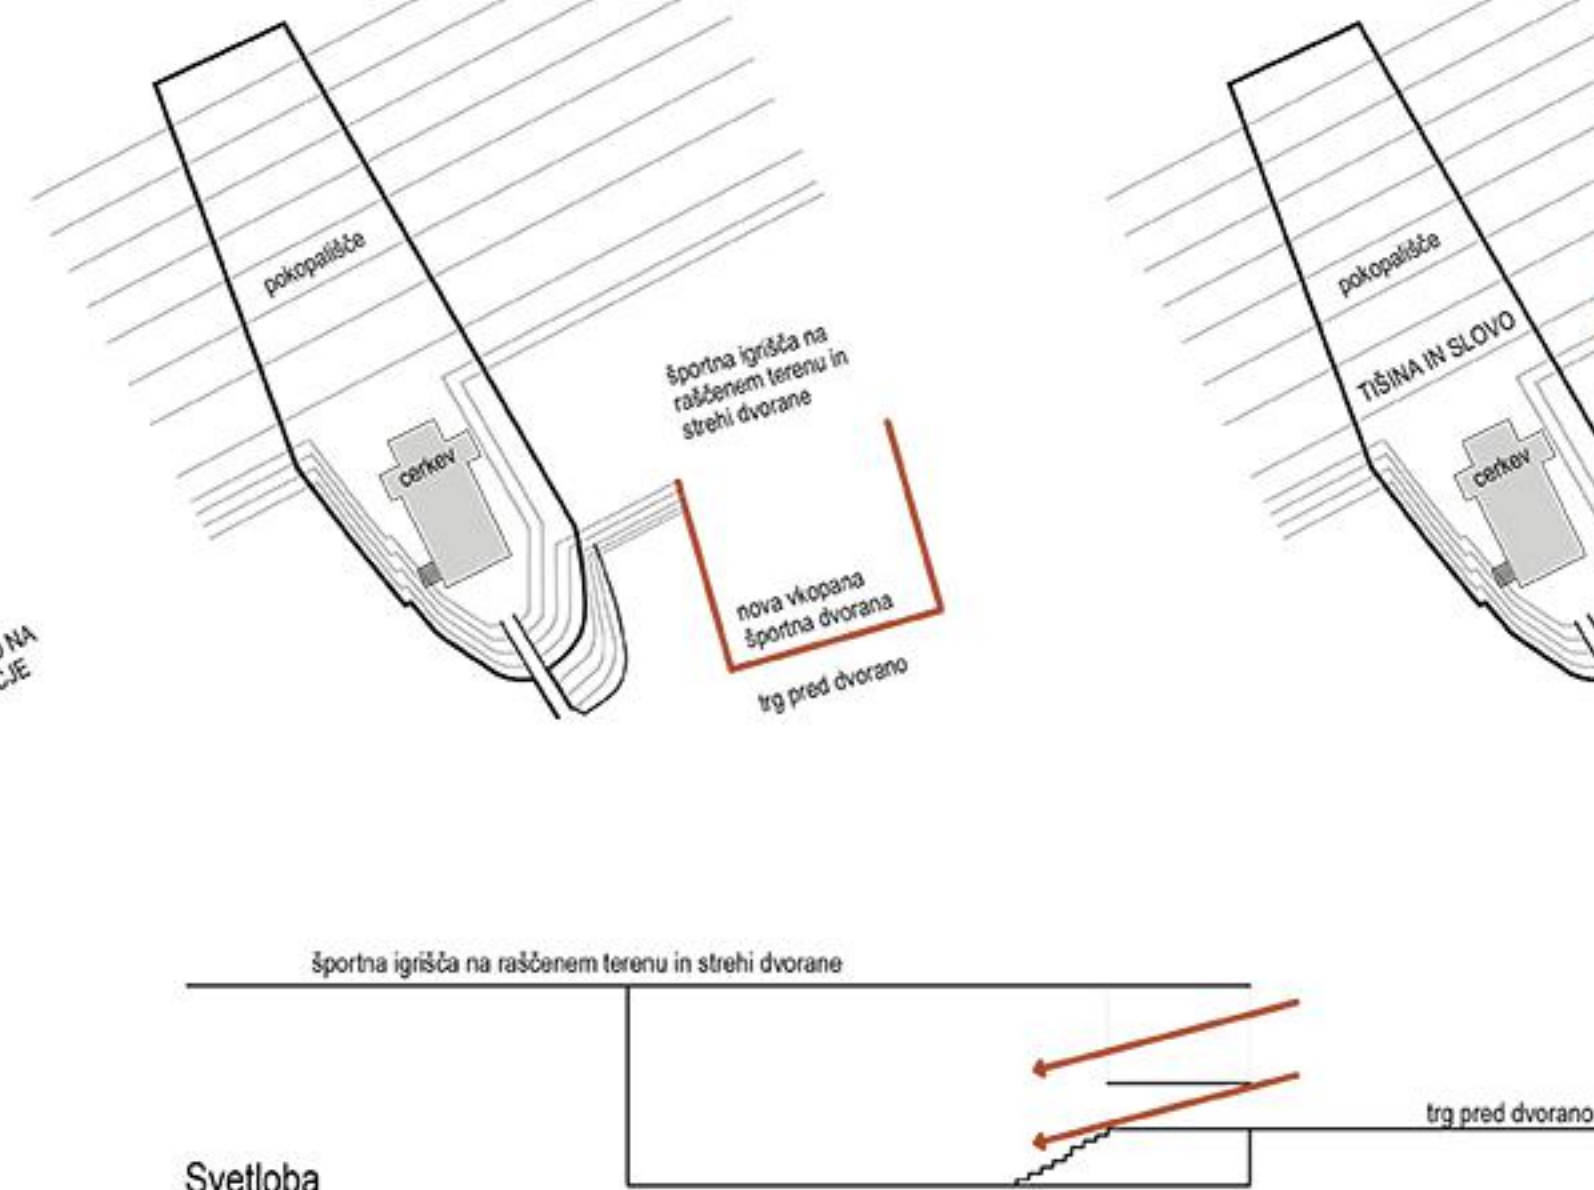

Svetloba

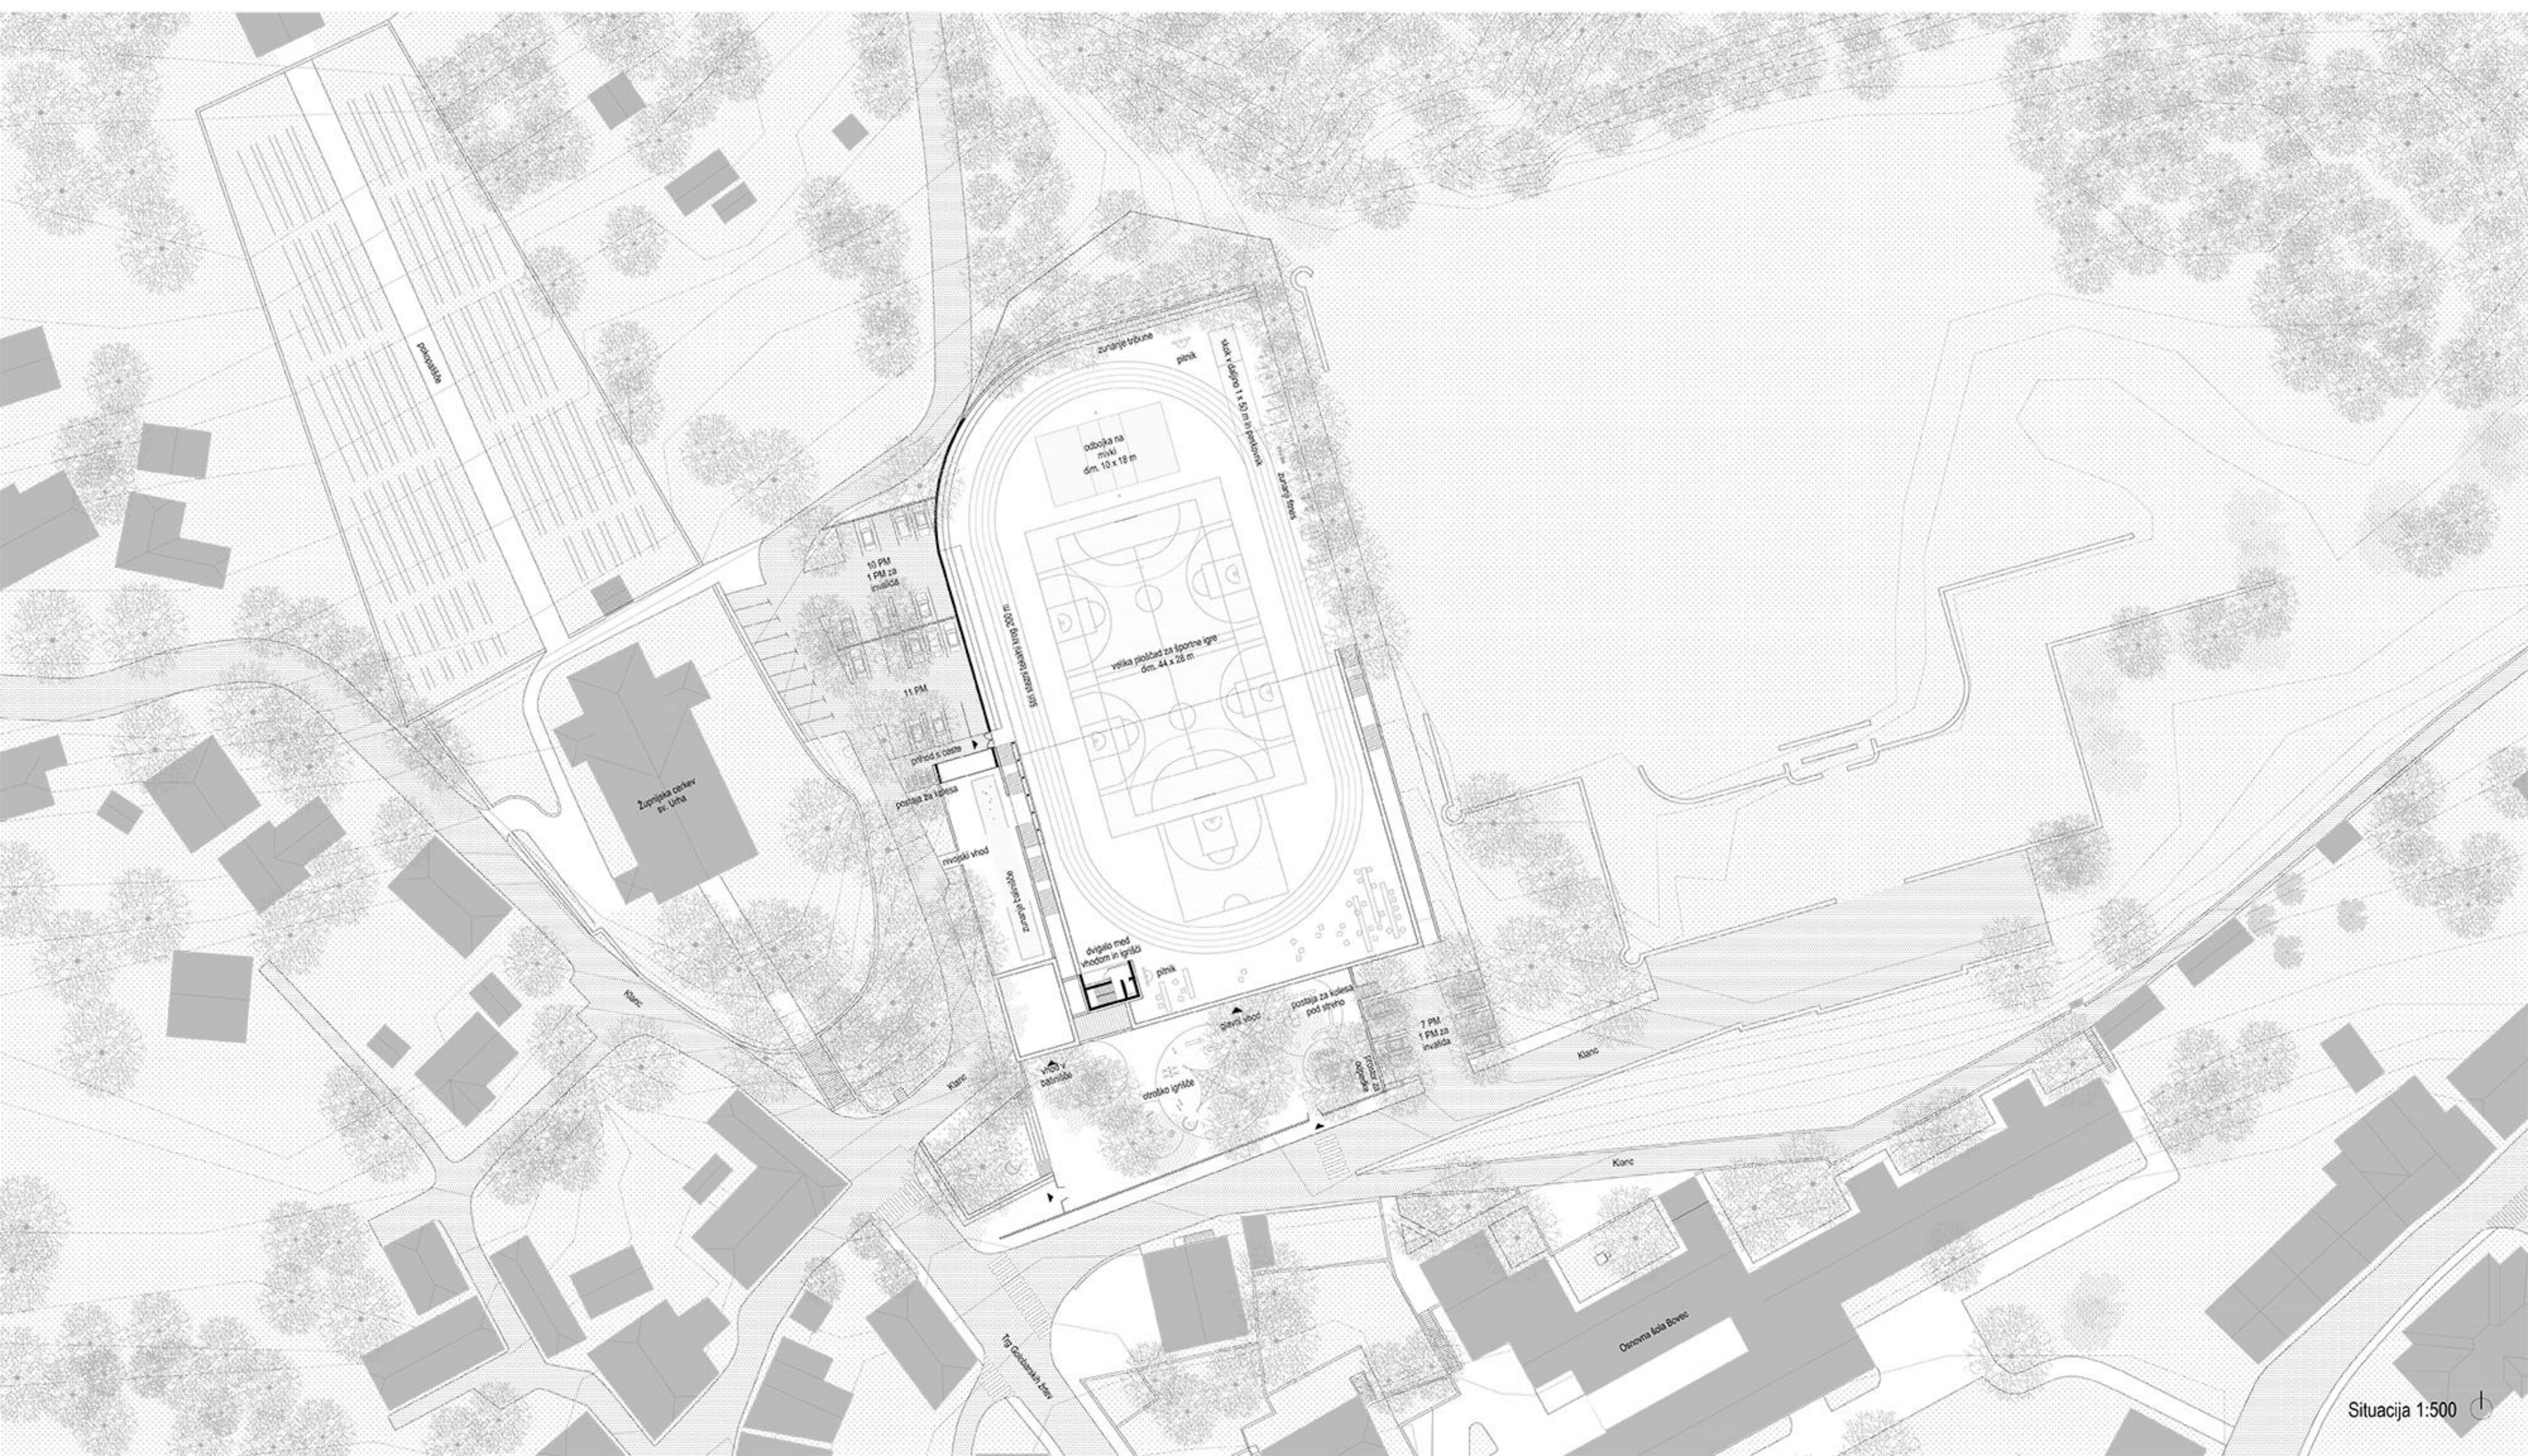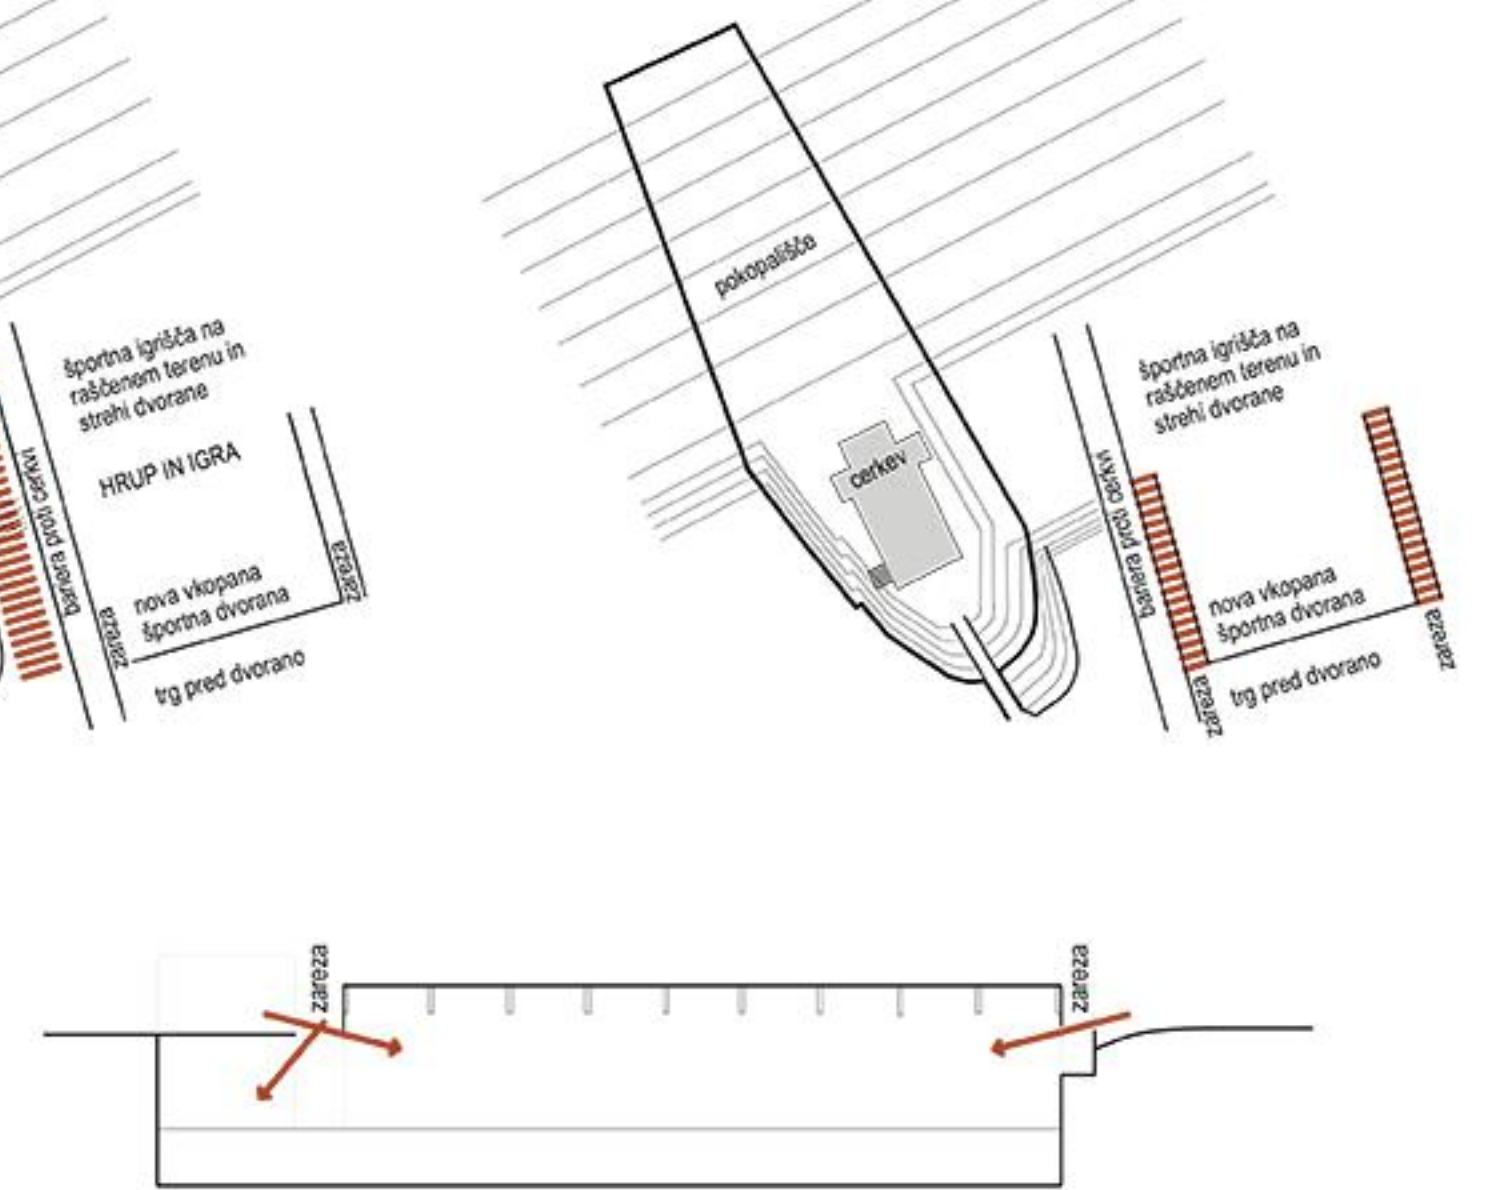

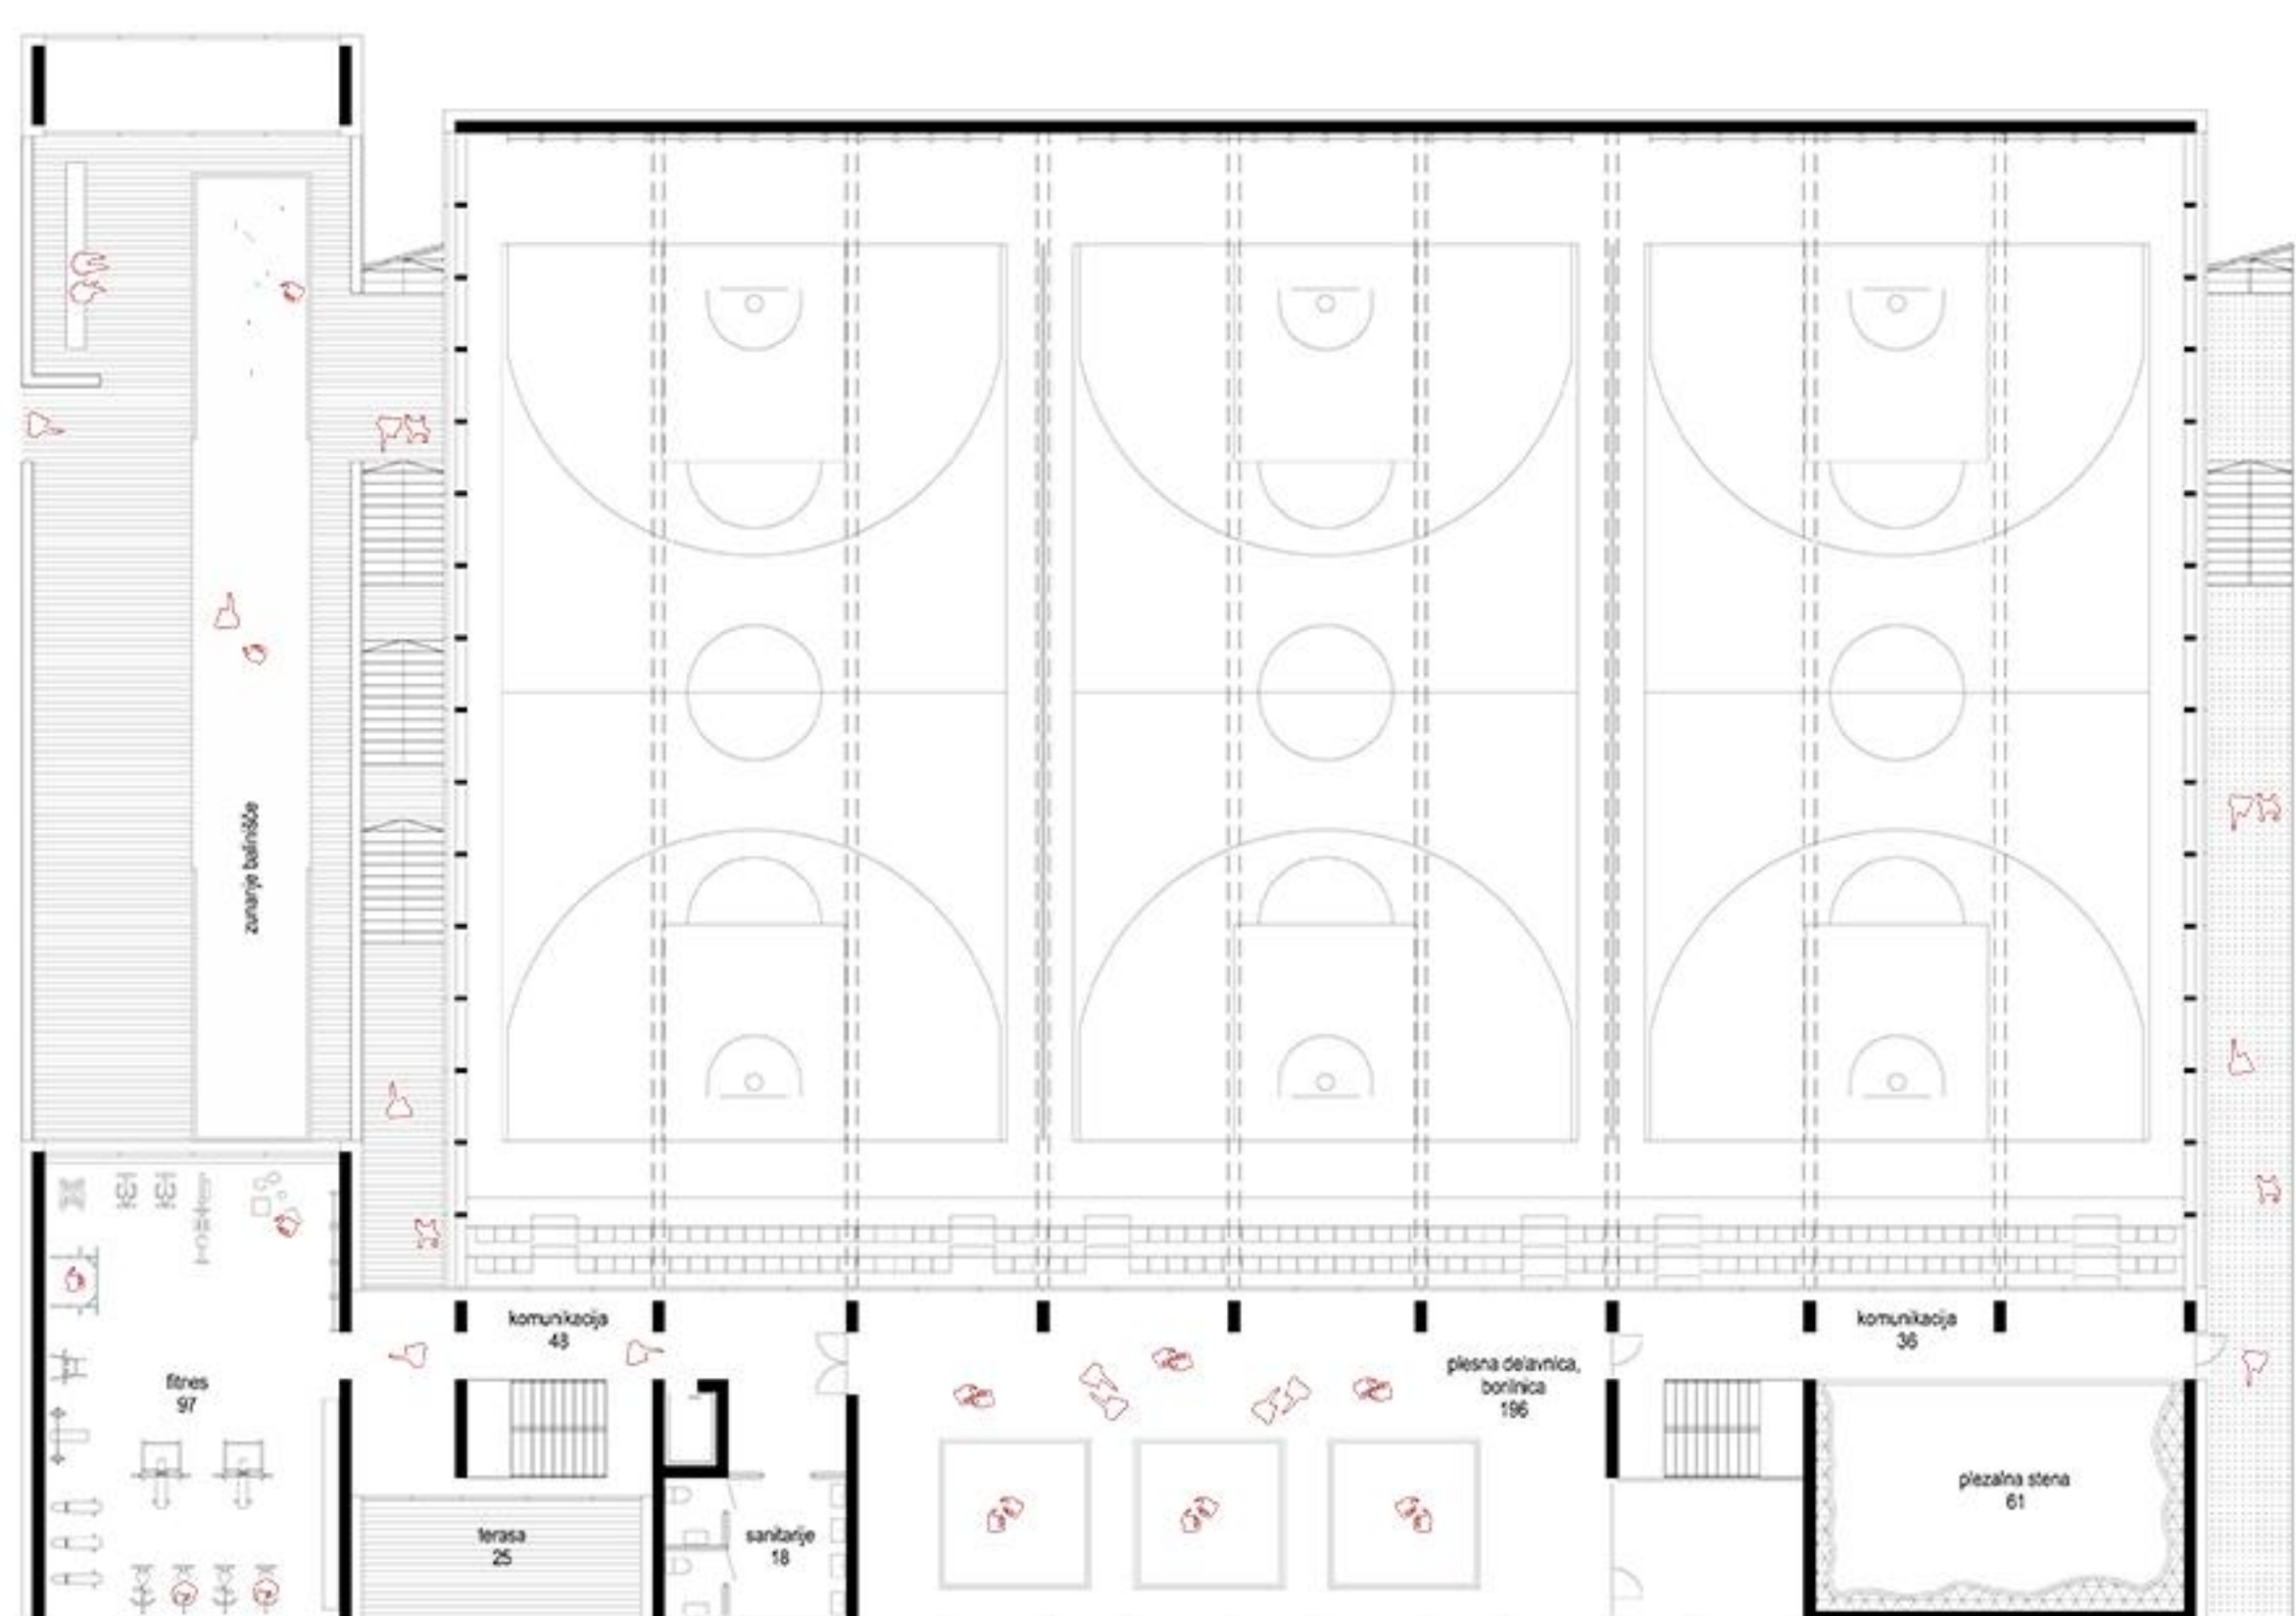




- zunanje tribune
- športna igrišča
- nadstrešnica
- svetlobnik
- zunanje balnišče
- jedro
- balnišče
- fitnes
- trg in otroško igrišče


- čiste poti
- umazane poti
- zunanje poti

Schema volumnov

Schema poti

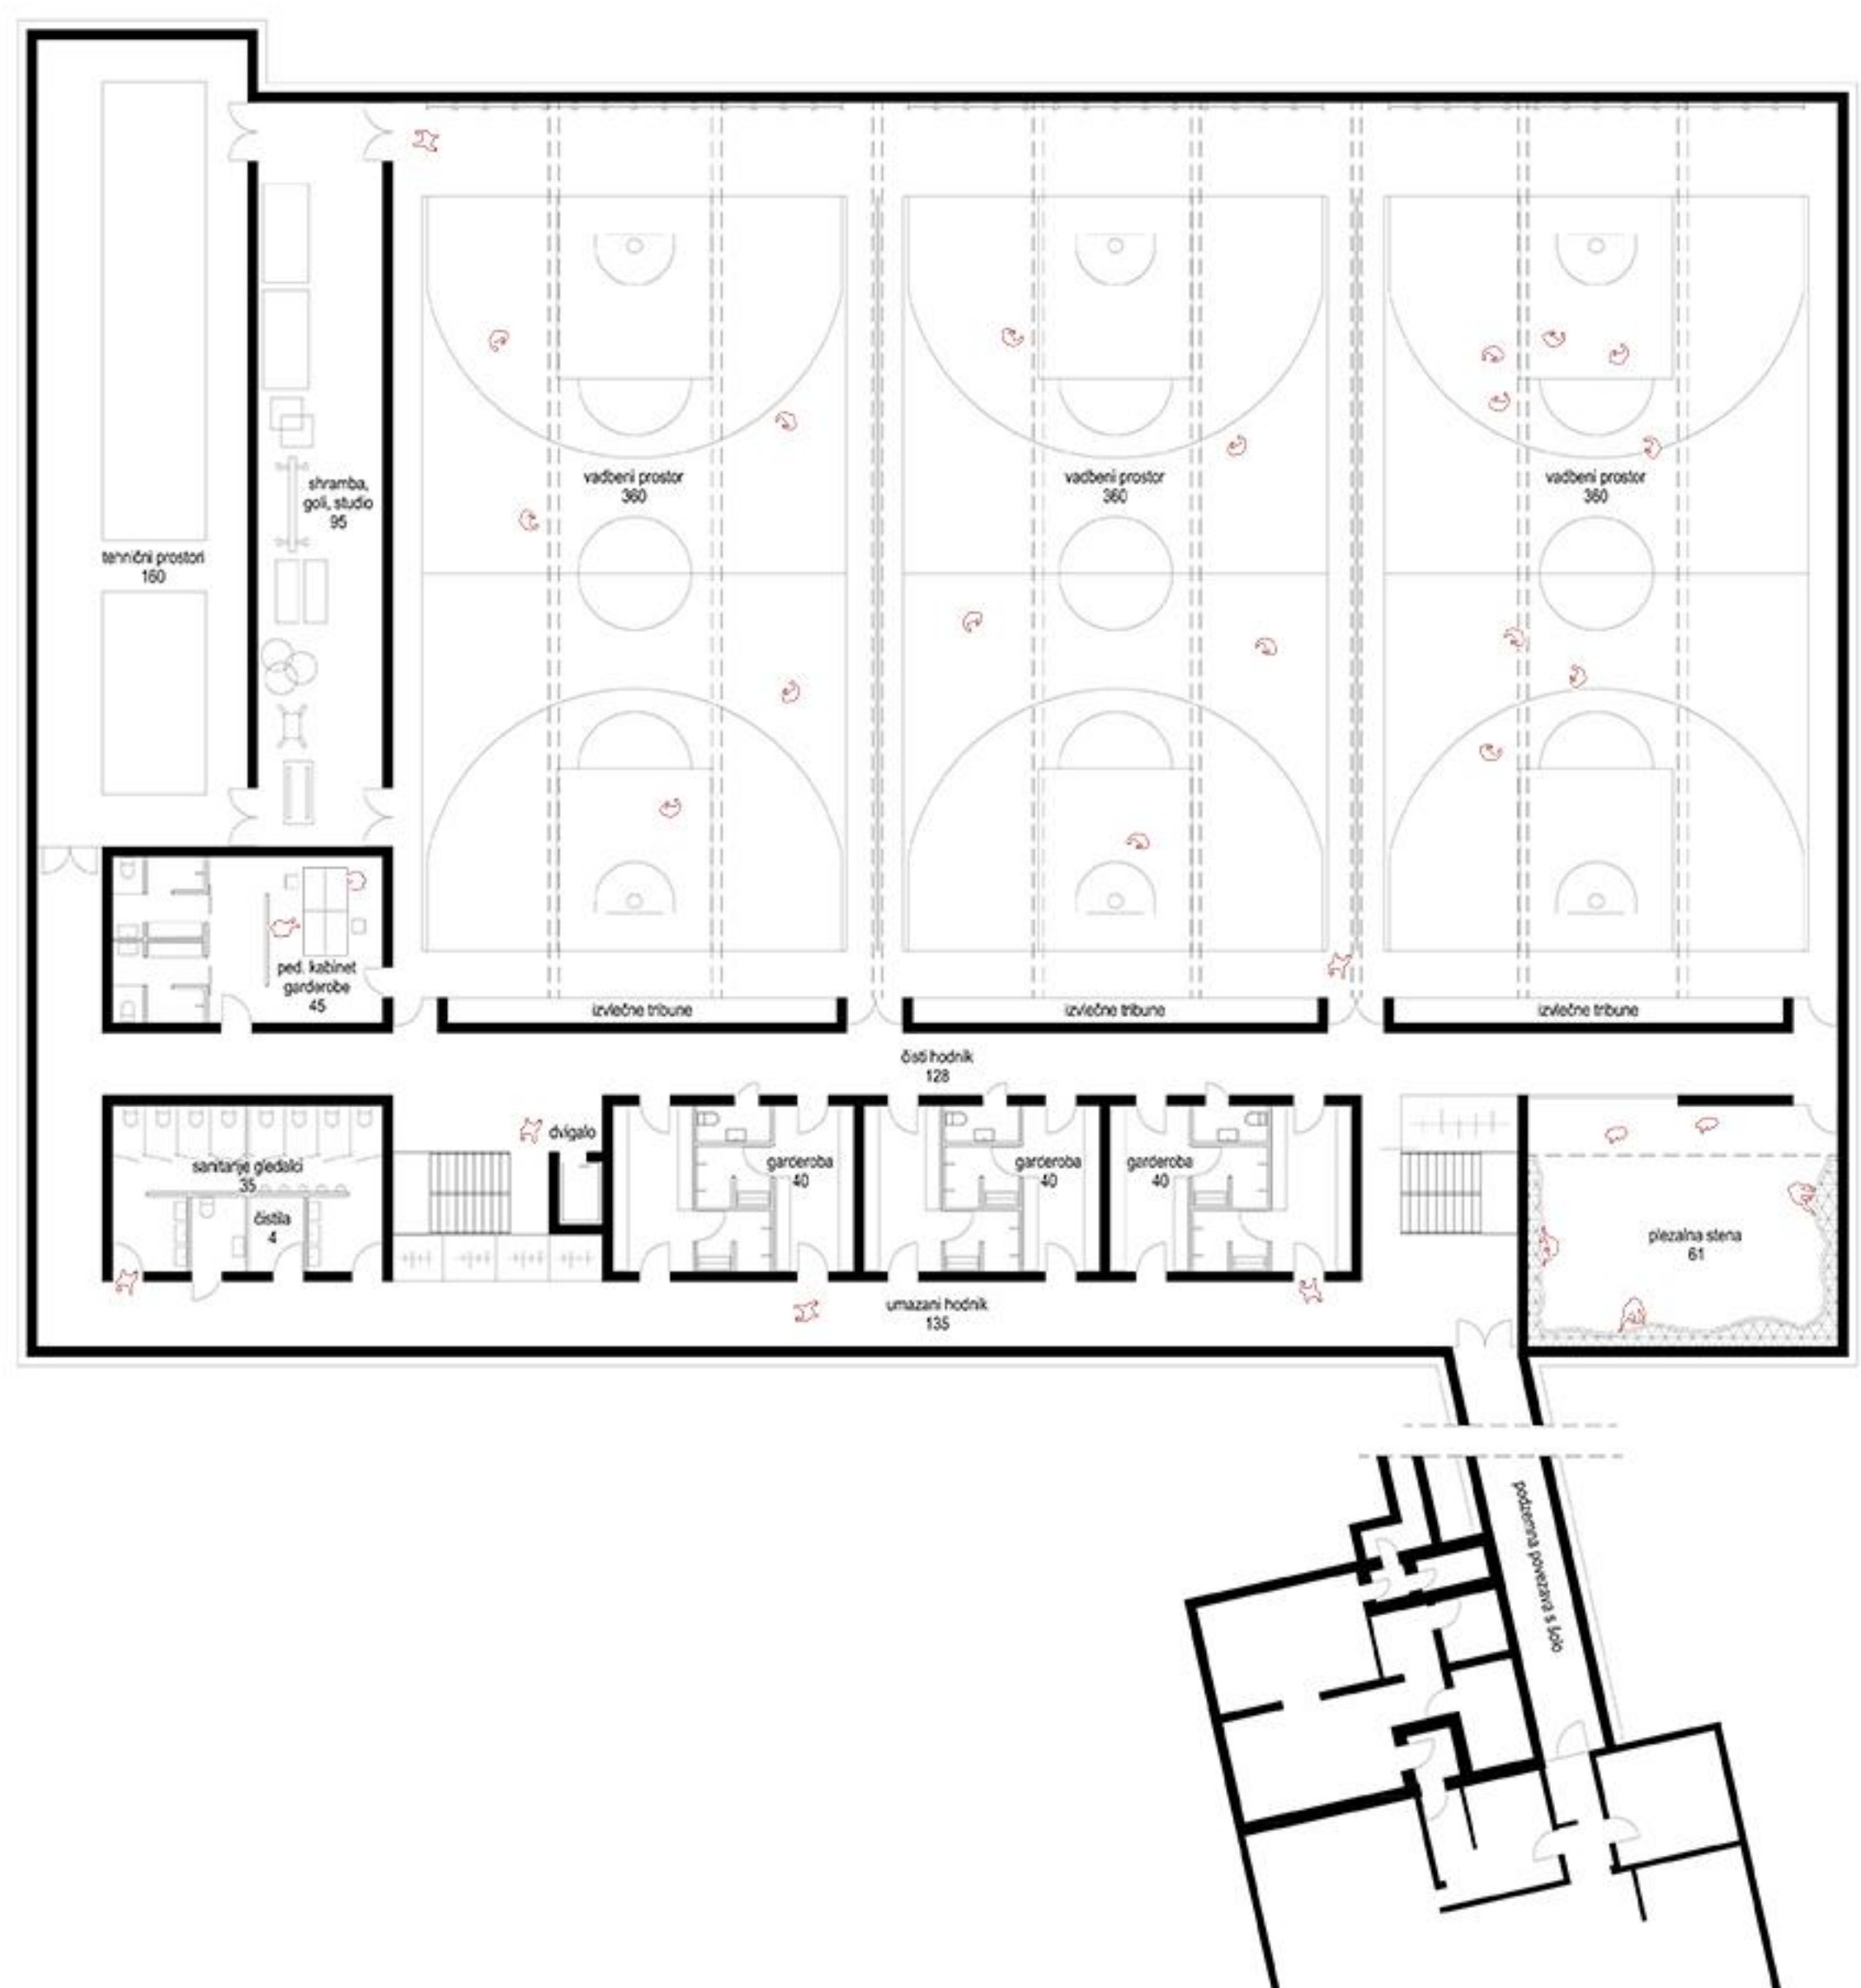

Tloris pritlička 1:200

Tloris kleti 1:200

