






POGLED S SV STRANI




POGLED Z JV STRANI

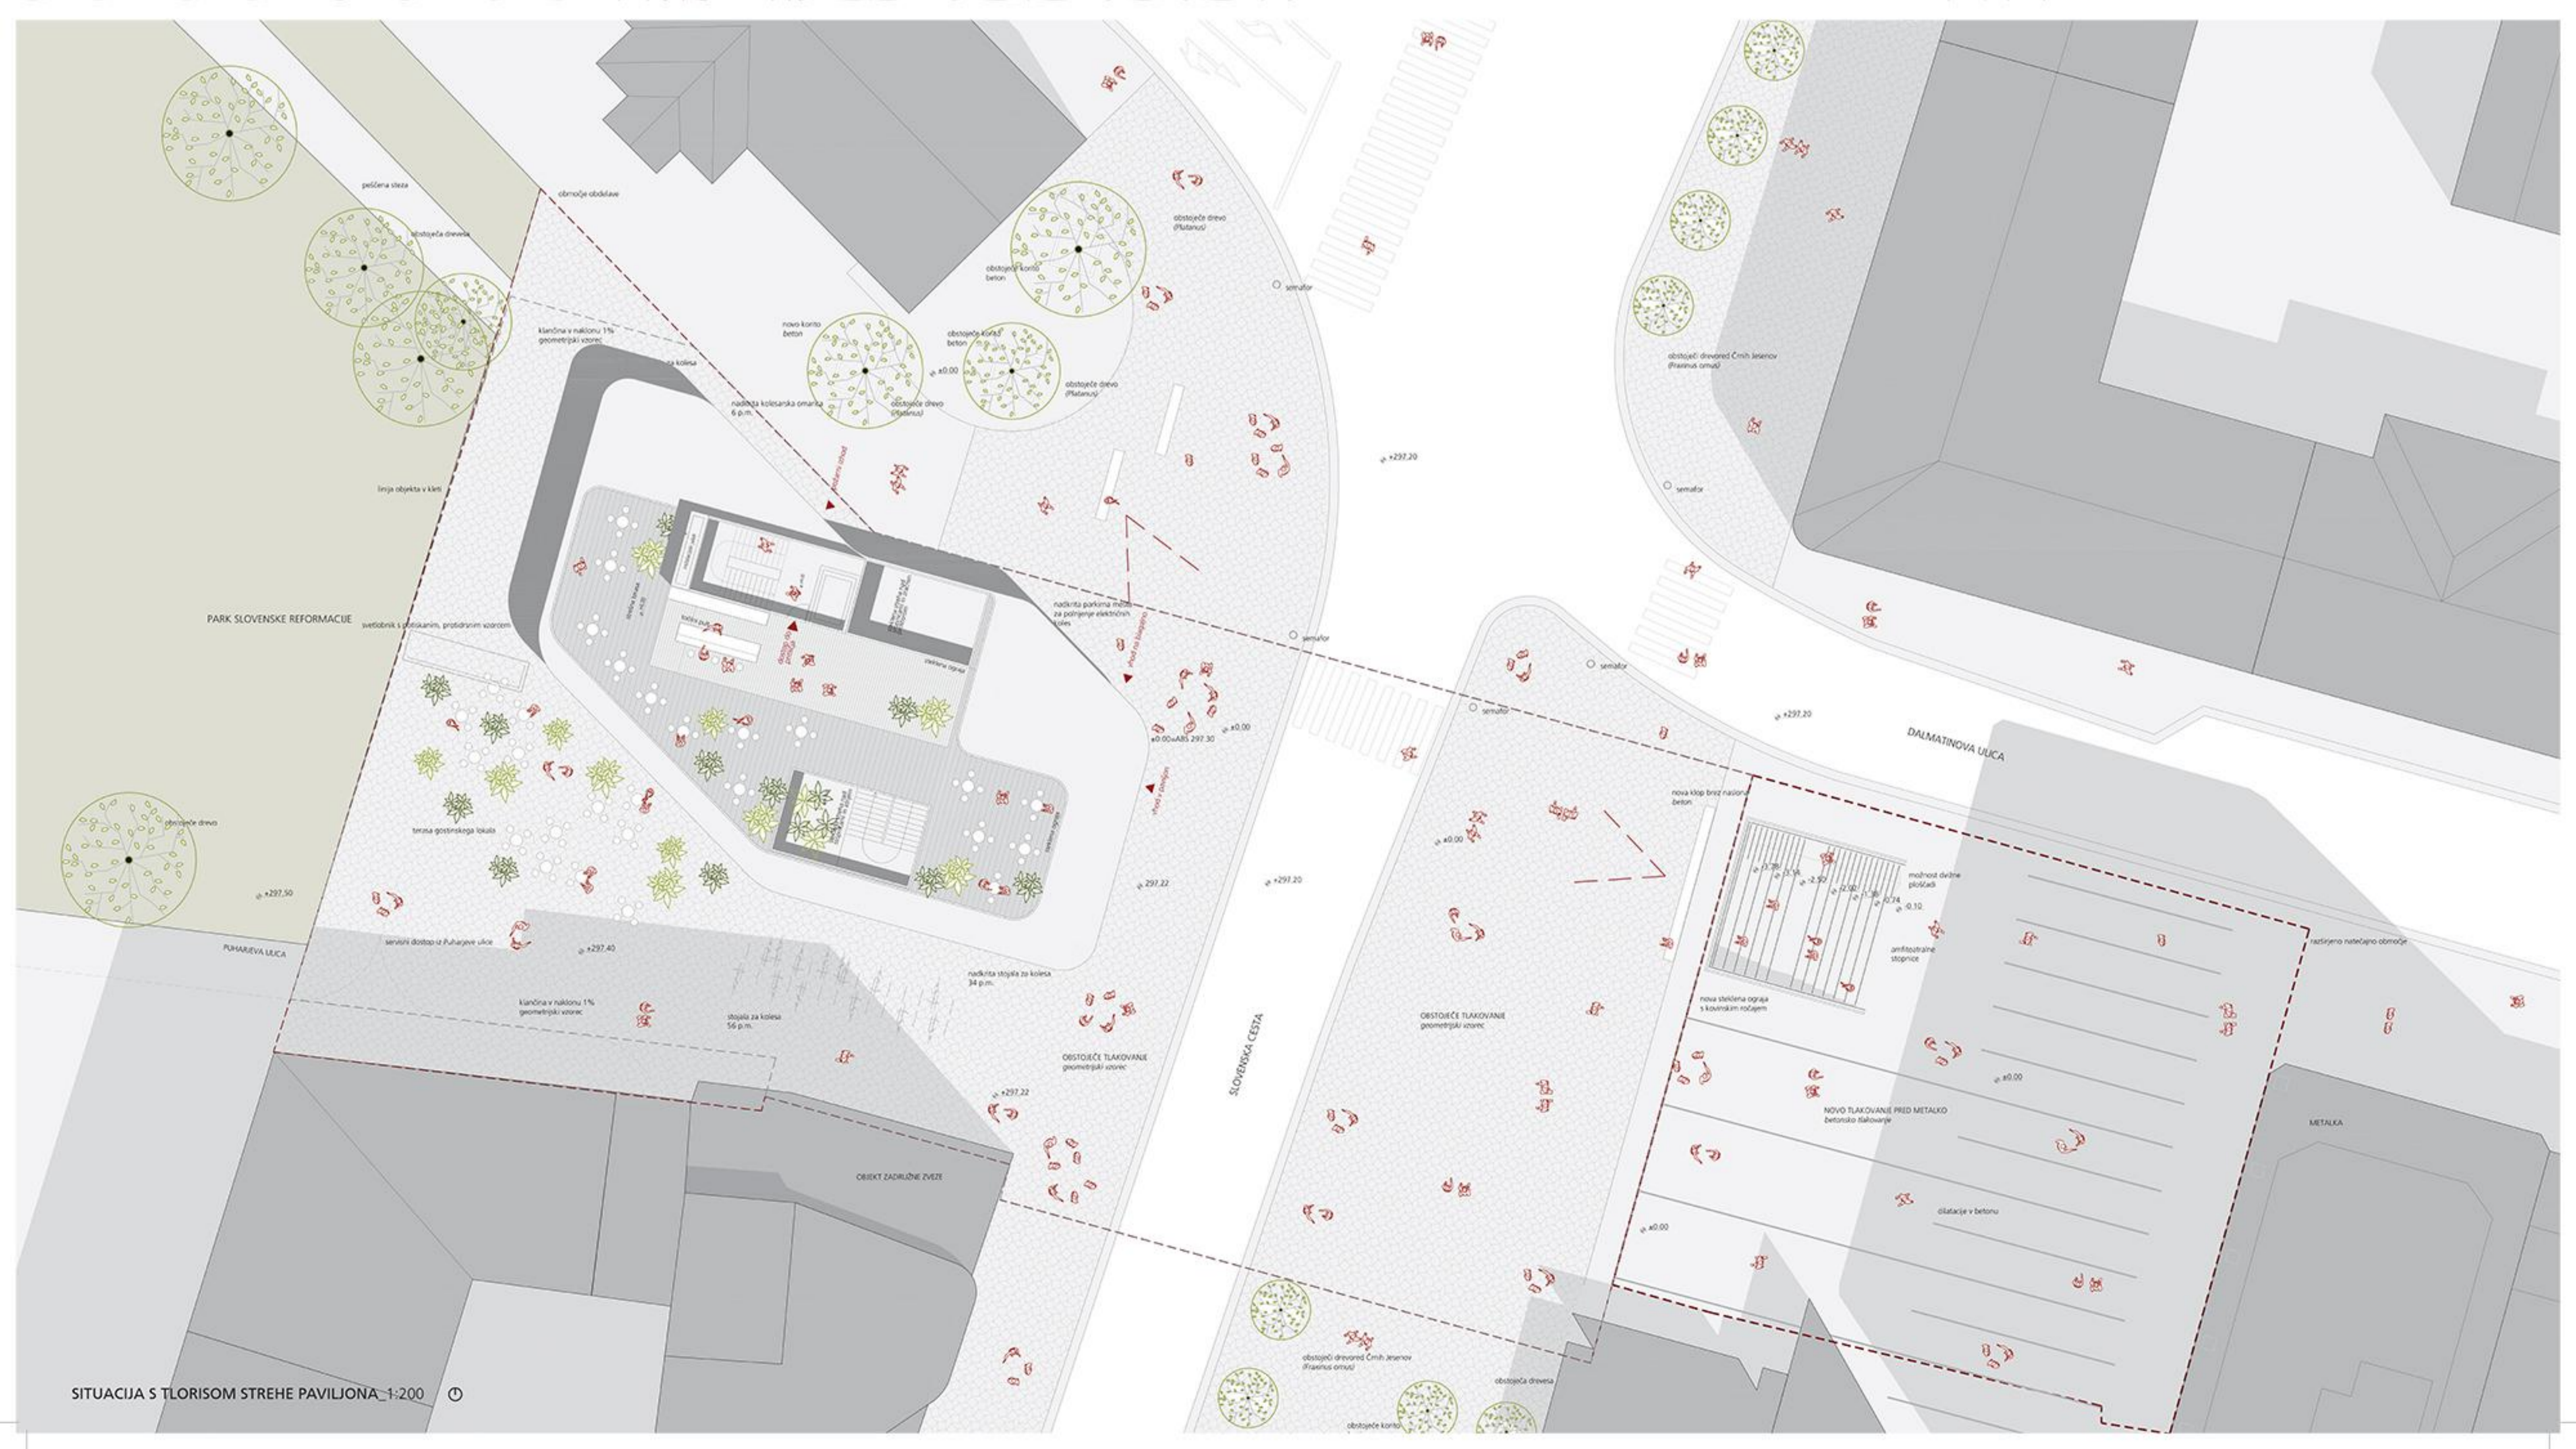

SITUACIJA S TILORISOM STREHE PAVILJONA 1-200

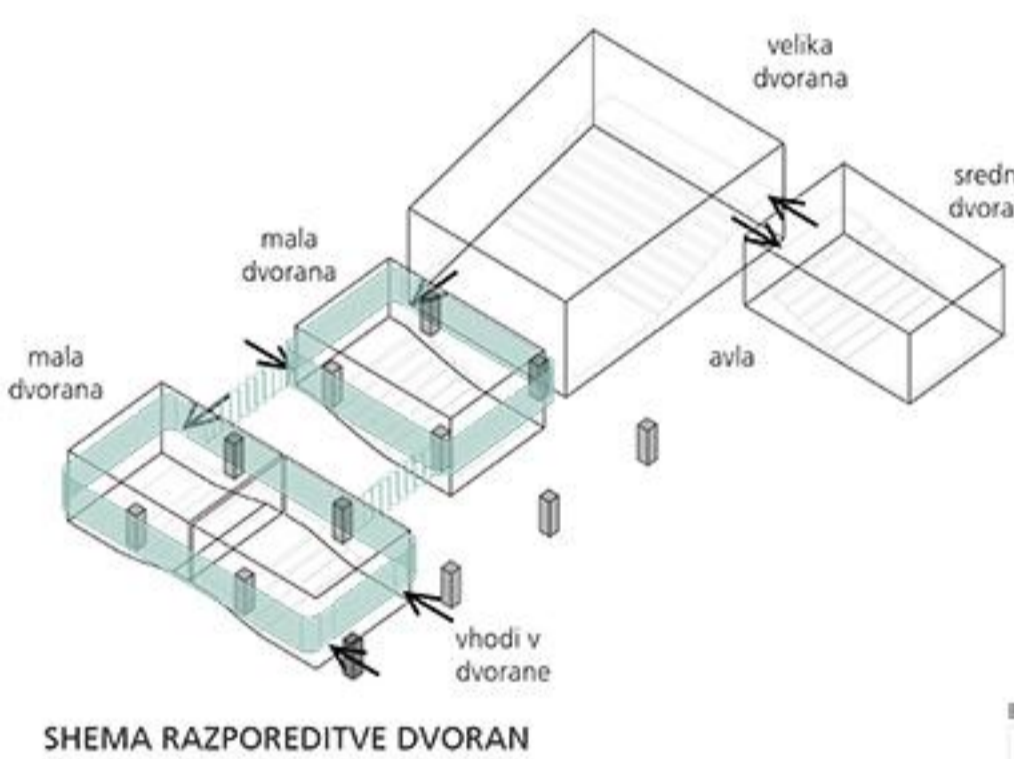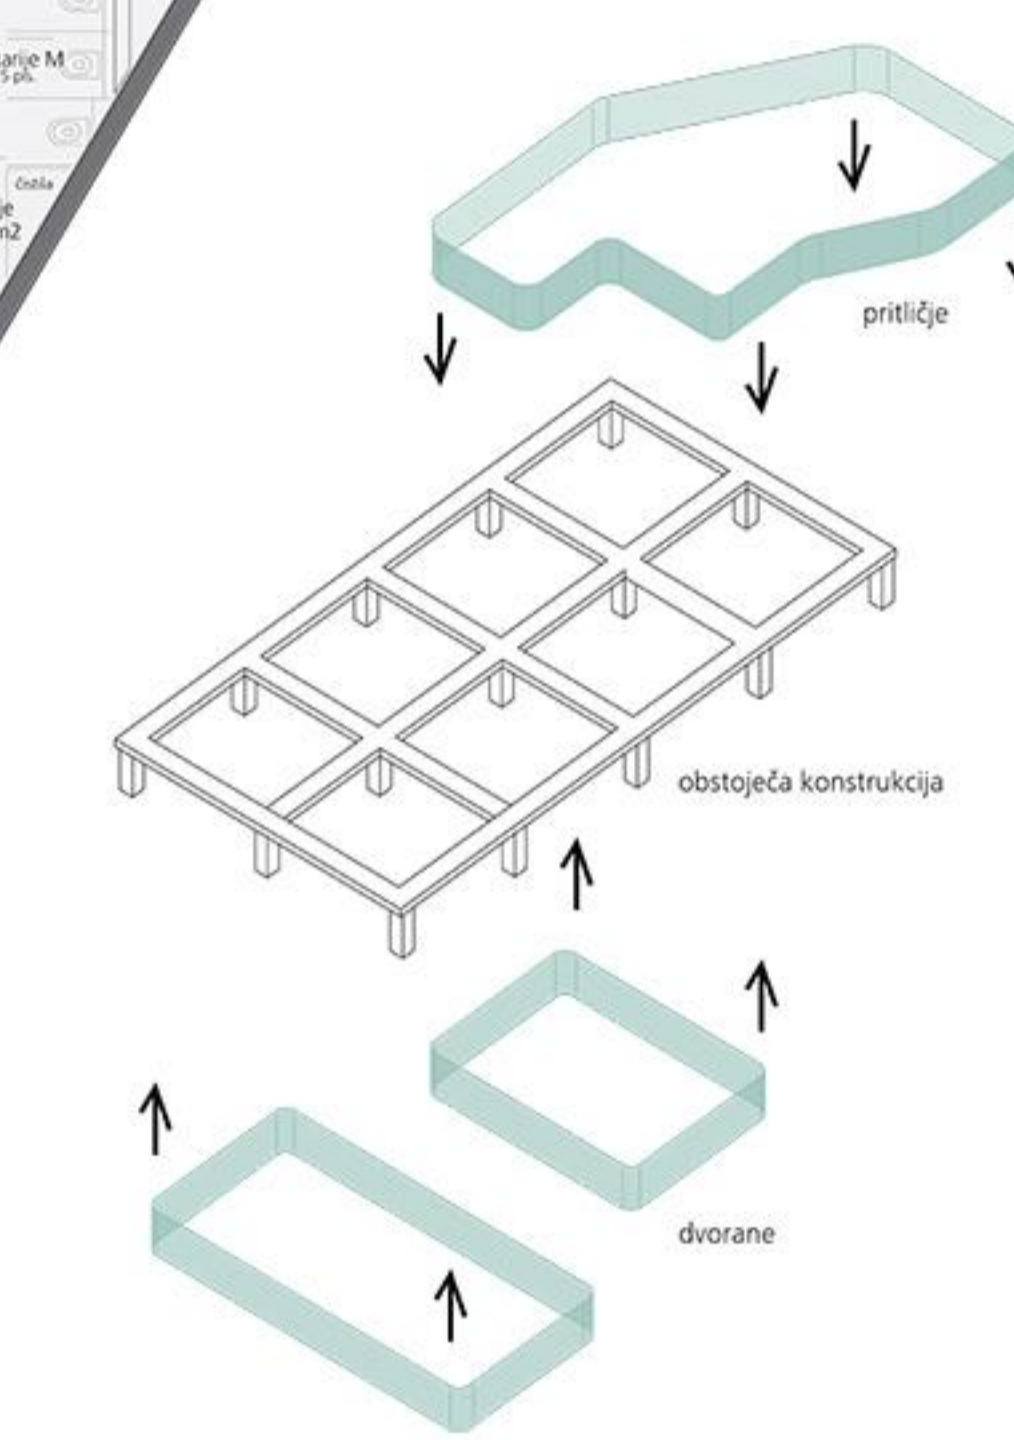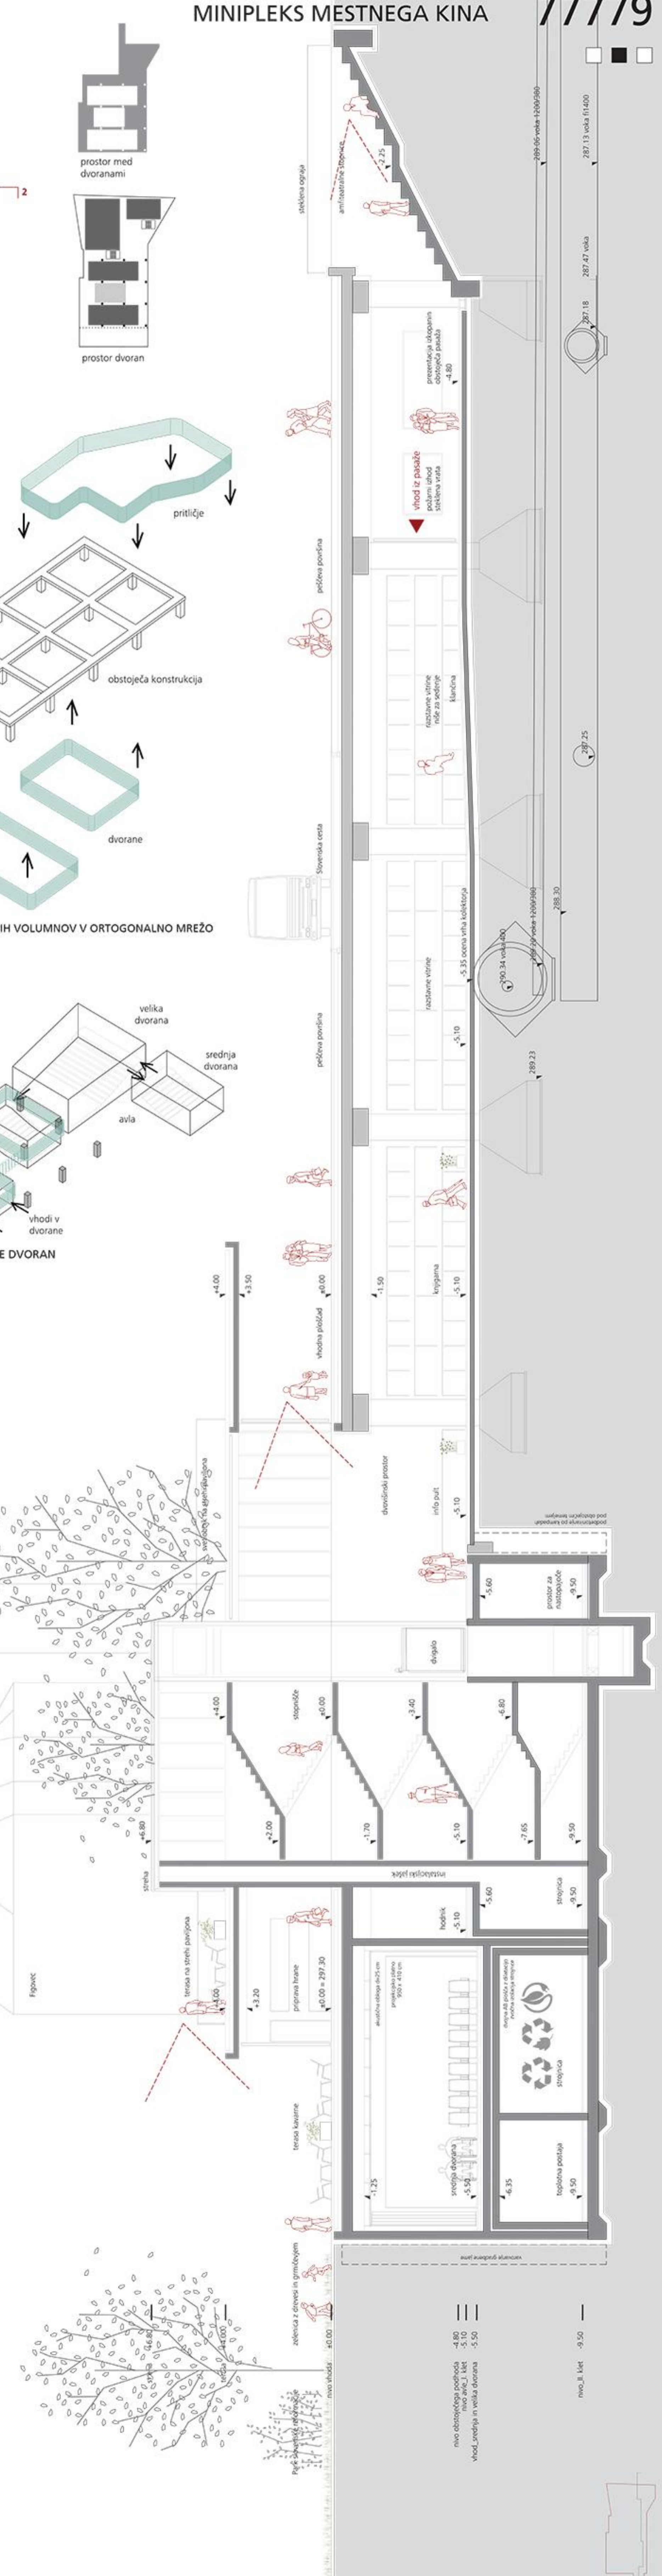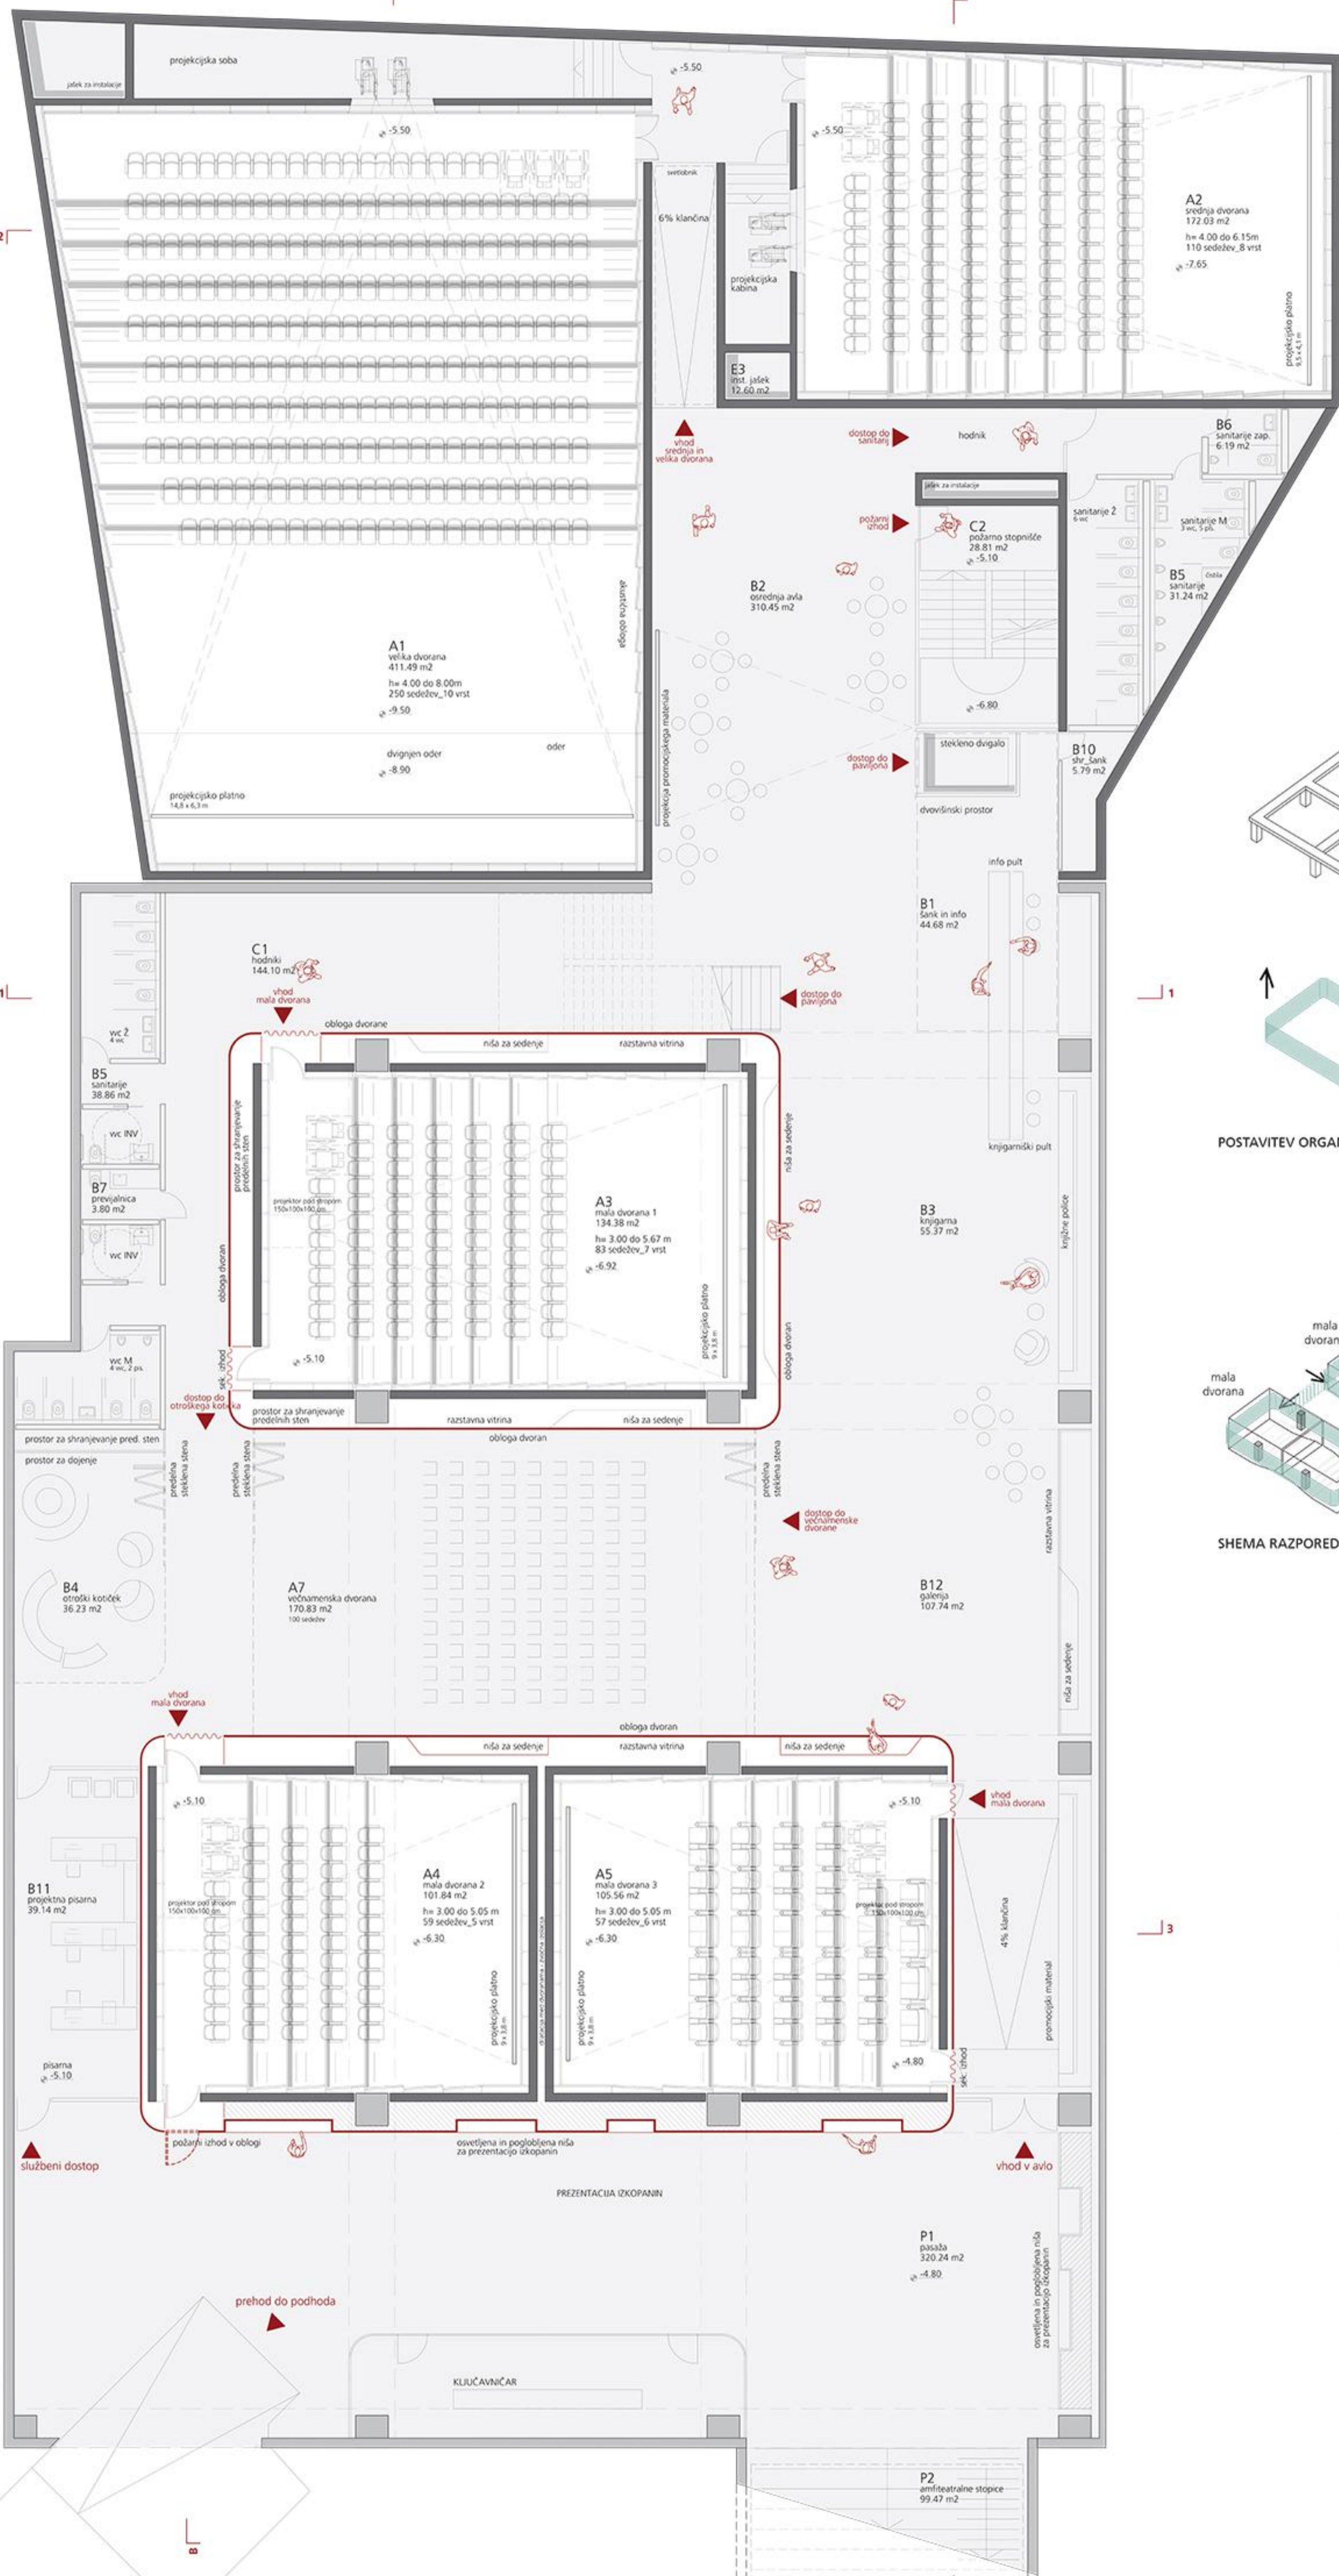

TLORIS I. KLETLI 1:100

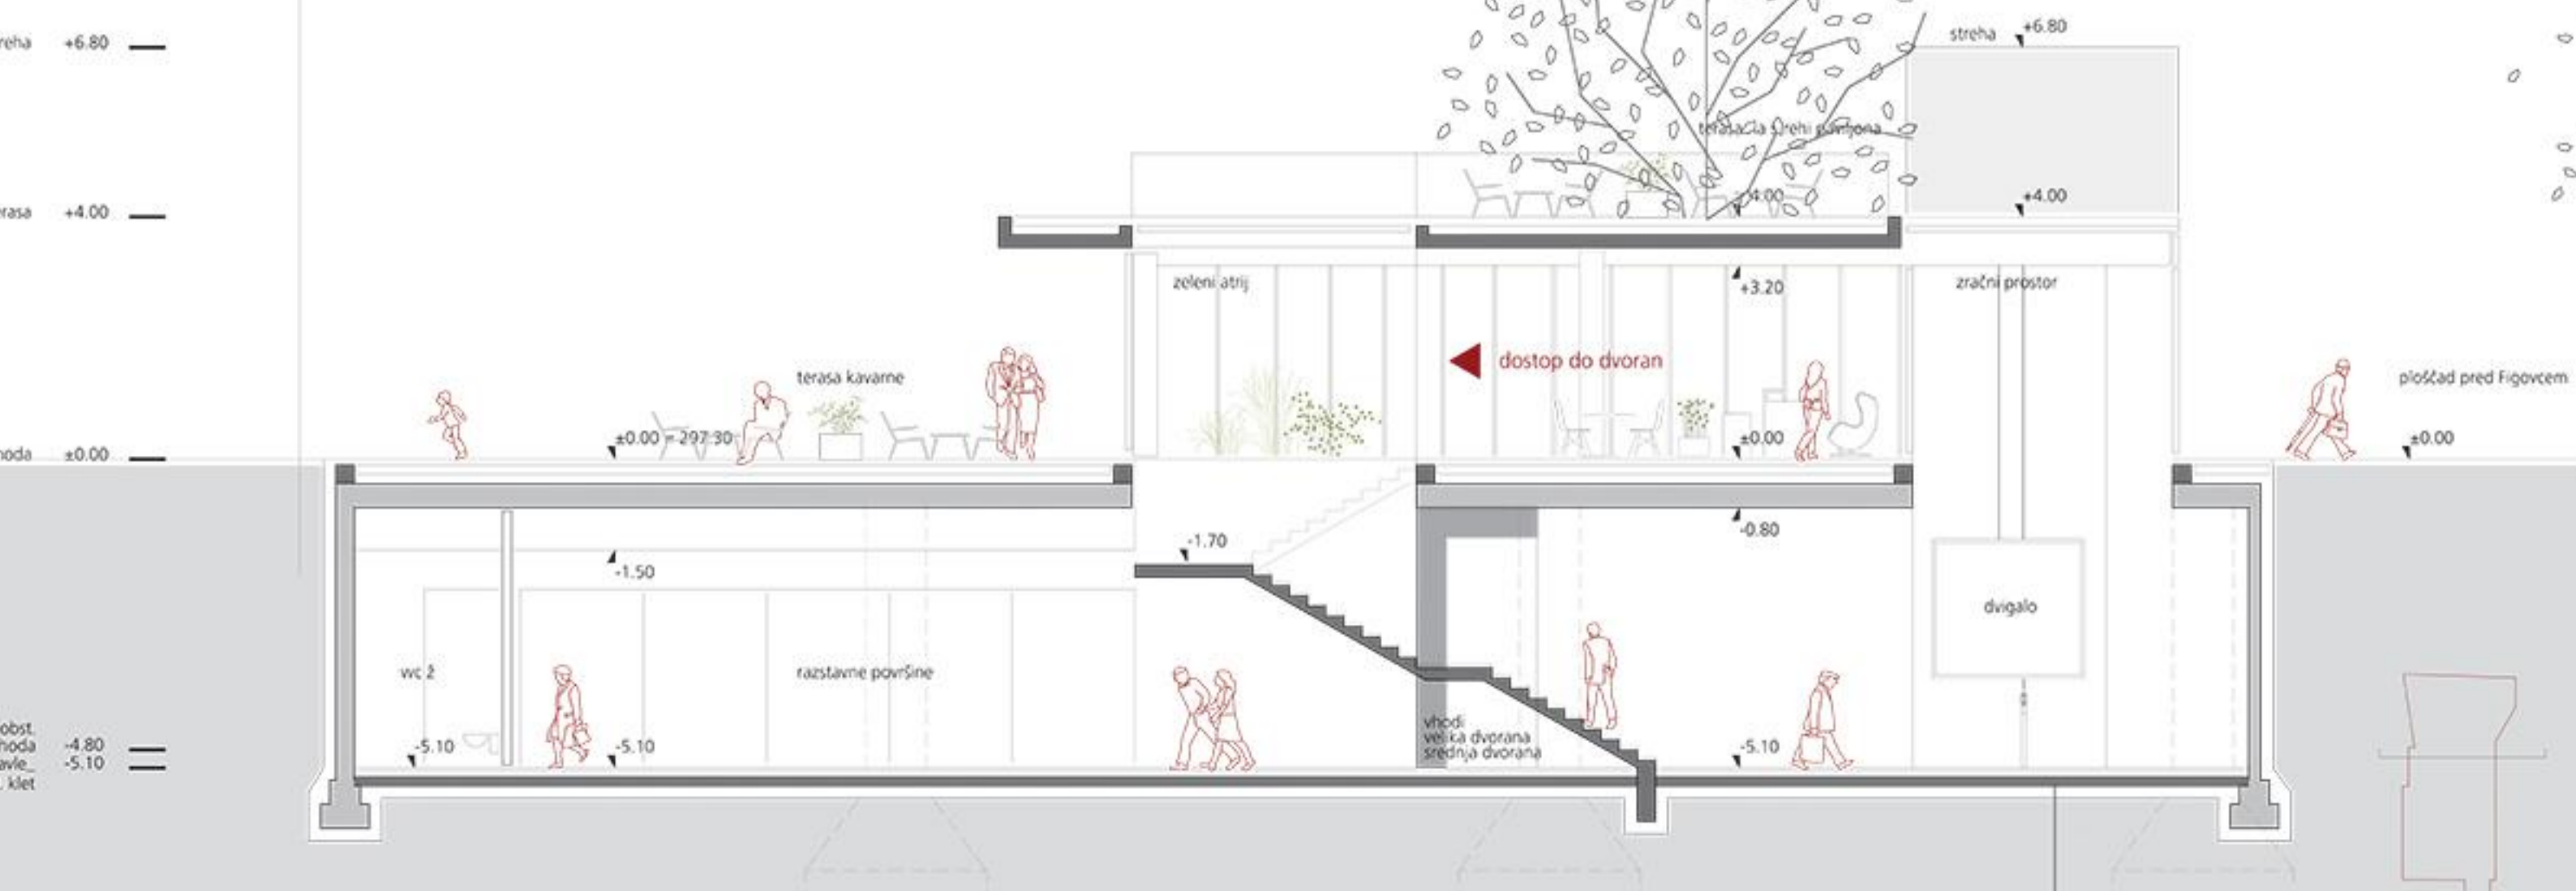

PREREZ 1-1_1:100

PREREZ A-A_1:100

nivo II. let. -9.50

nivo ozračnega prostora -5.10

nivo avla -5.10

nivo dvoran -5.50

nivo ozračnega prostora -4.80

289-06-veja 1200/380

