




PRITLIČJE	oznaka	opis prostora	površina
A.1.	A.1.	UP.SR.MOL	784 m ²
A.1.	A.1.	U.Sr.D	88 m ²
A.2.	A.2.	U.Sr.D	827 m ²
A.2.	A.2.	U.Sr.D	319 m ²
A.2.	A.2.	U.Sr.D	70 m ²
A.2.	A.2.	UPR.SR.DRŽAVE	568 m ²
A.3.	A.3.	UP.SR.POR.	148 m ²
A.4.	A.4.	VHOD, AVLA, KOMUNIKACIJE	1.060 m ²
A.4.	A.4.	KOMUNIKACIJE	53 m ²
B	B	MOL	72 m ²
B	B	SKUPNA VHODNA AVLA S KOMUN.	327 m ²
B.1.5.	B.1.5.	MOL	304 m ²
B.2.15.	B.2.15.	ZAVOD ZA TURIZEM LJUBLJANA	550 m ²
B.2.17.	B.2.17.	ZGOD. ARHIV	879 m ²
B.2.17.	B.2.17.	ZGOD. ARHIV	422 m ²
B.2.18.	B.2.18.	TURIST. INFO	54 m ²
B.2.3.	B.2.3.	MOL	654 m ²
B.2.8.	B.2.8.	FESTIVAL LJUBLJANA	235 m ²
C	C	U.Sr.D	50 m ²
C.1.3.1.	C.1.3.1.	U.Sr.RS, OE1	341 m ²
C.1.3.1.	C.1.3.1.	U.Sr.RS, OE2	670 m ²
C.1.3.1.	C.1.3.1.	U.Sr.RS, OE1	185 m ²
C.2.	C.2.	GURS, OBM.G.U. lobby	254 m ²
E	E	KAVA BAR, SNACK BAR	117 m ²
E	E	LEKARNA	108 m ²
E	E	LOKALI	585 m ²
E	E	TRGOVINA	298 m ²
E	E	KAVA BAR, SNACK BAR	118 m ²
E	E	VRETEC	373 m ²
E	E	LOKALI	394 m ²
		OBJEKT 1	6.105 m ²
		OBJEKT 2	4.057 m ²
		OBJEKT 3	775 m ²
		SKUPAJ	10.937 m ²

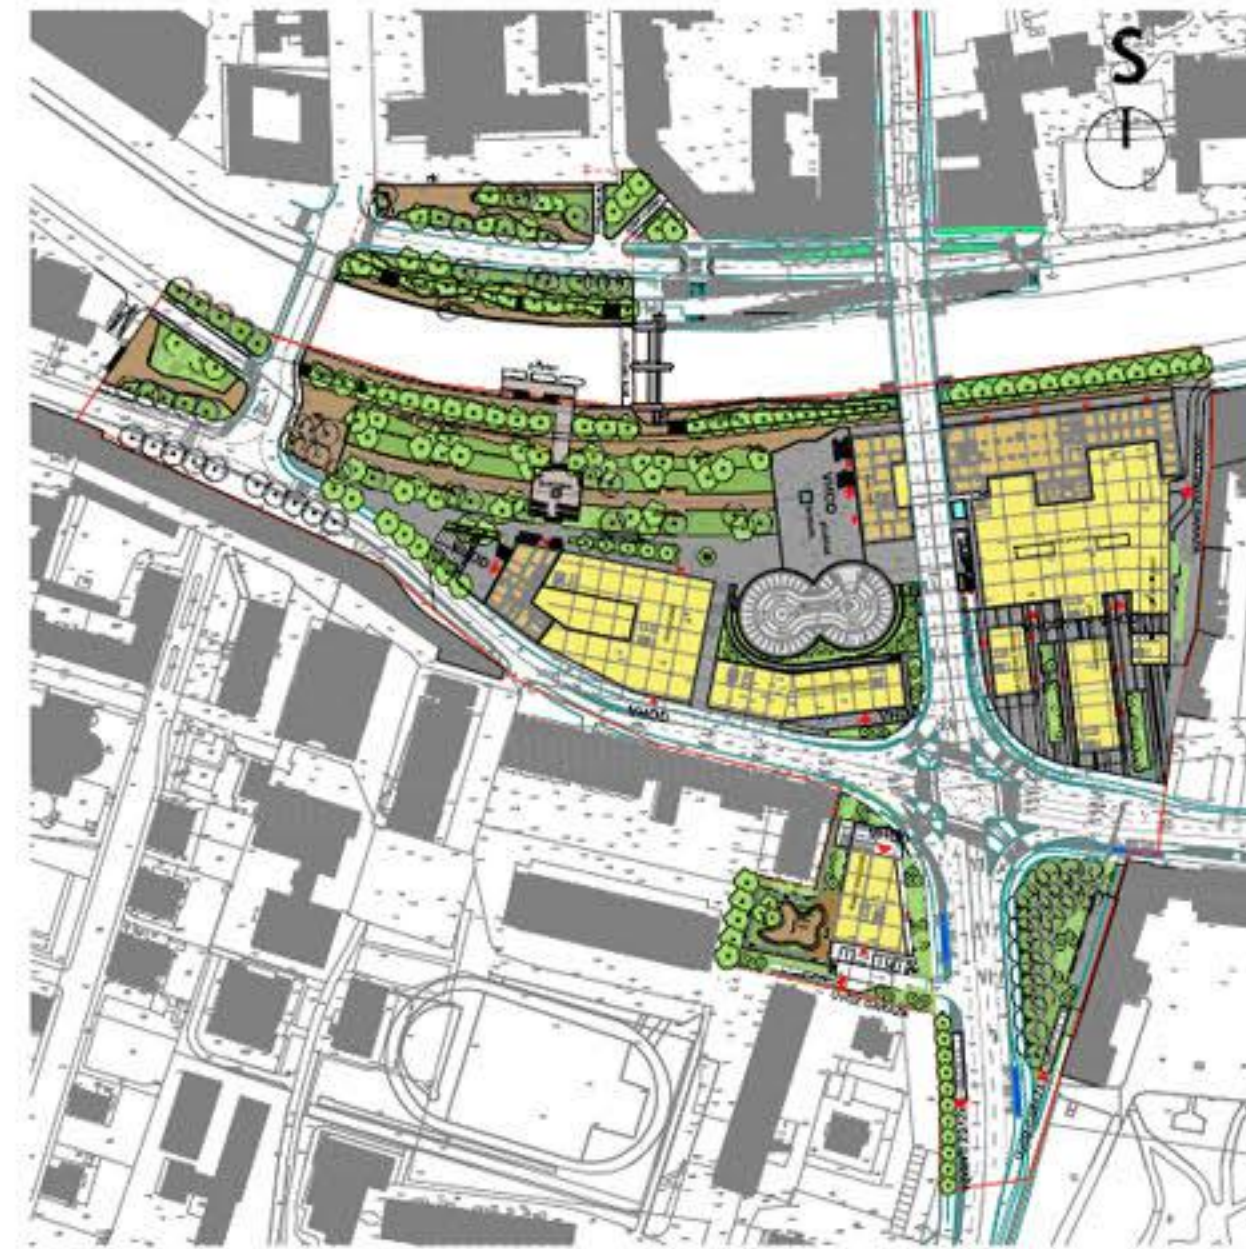


situacija m 1:2000

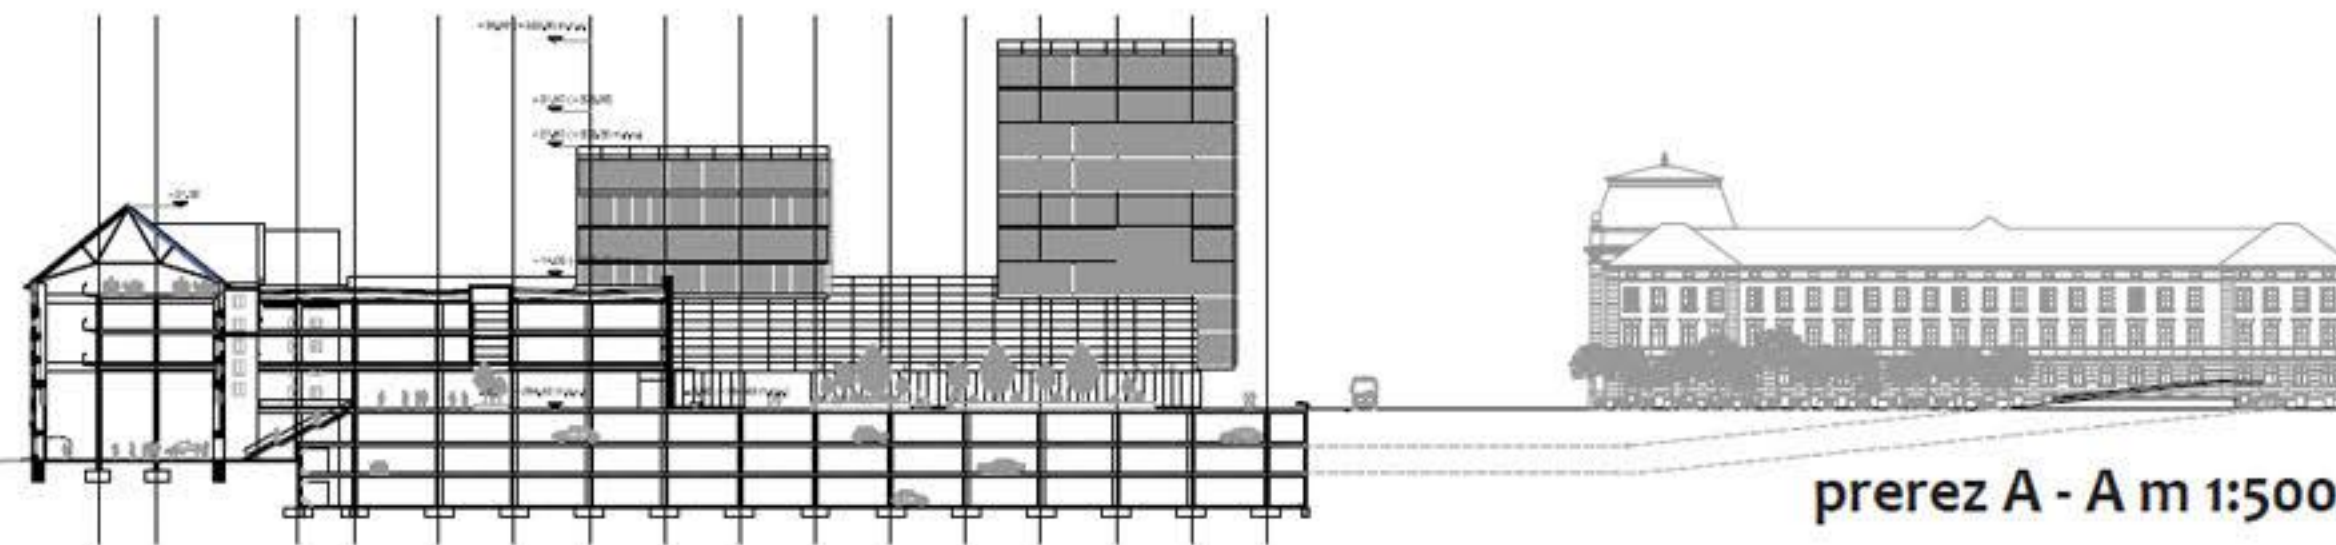


prerez A - A m 1:500

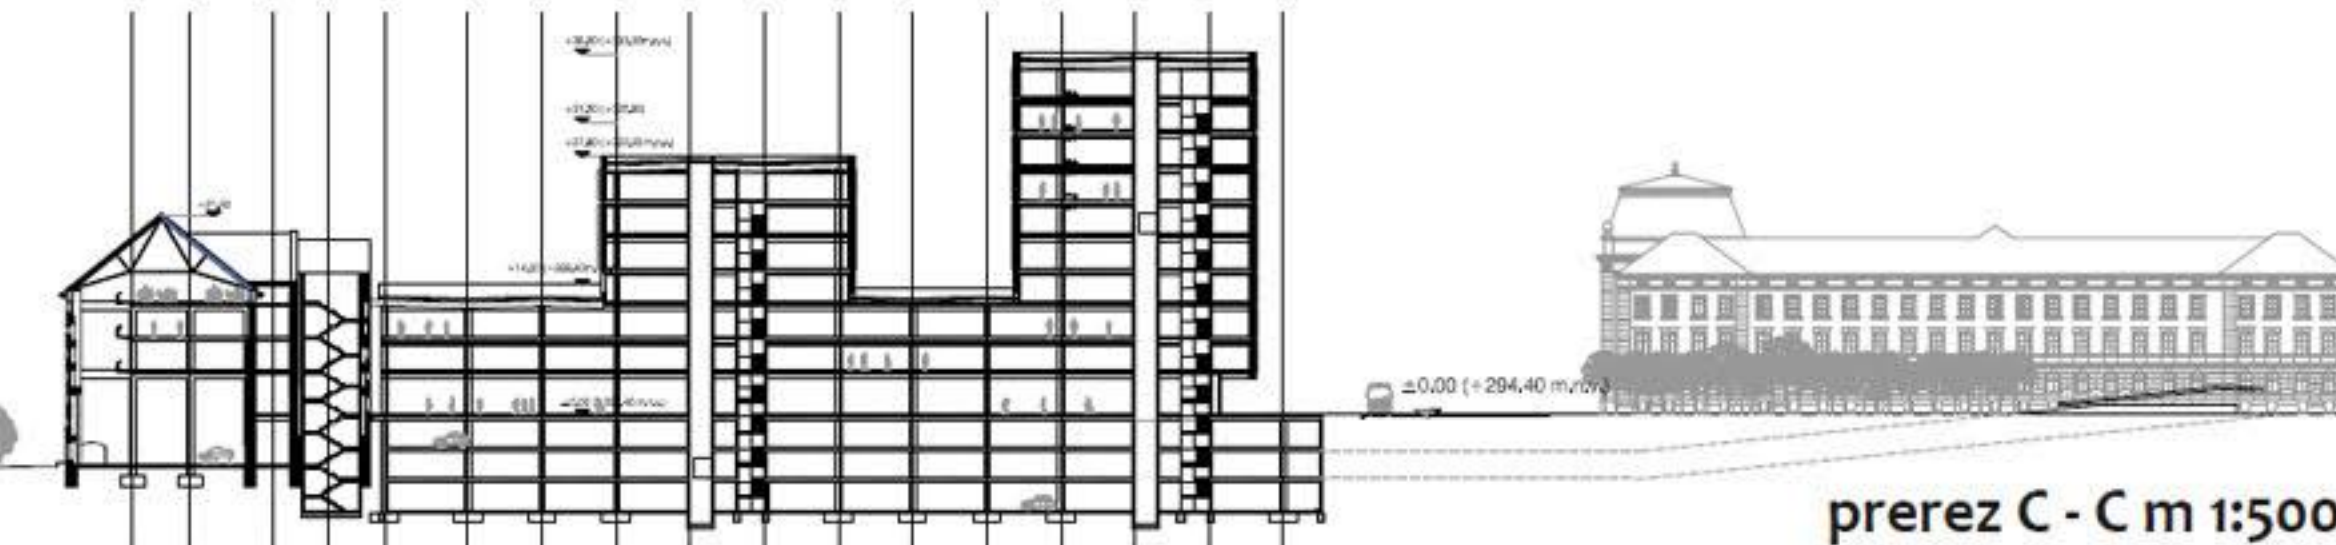

prerez C - C m 1:500

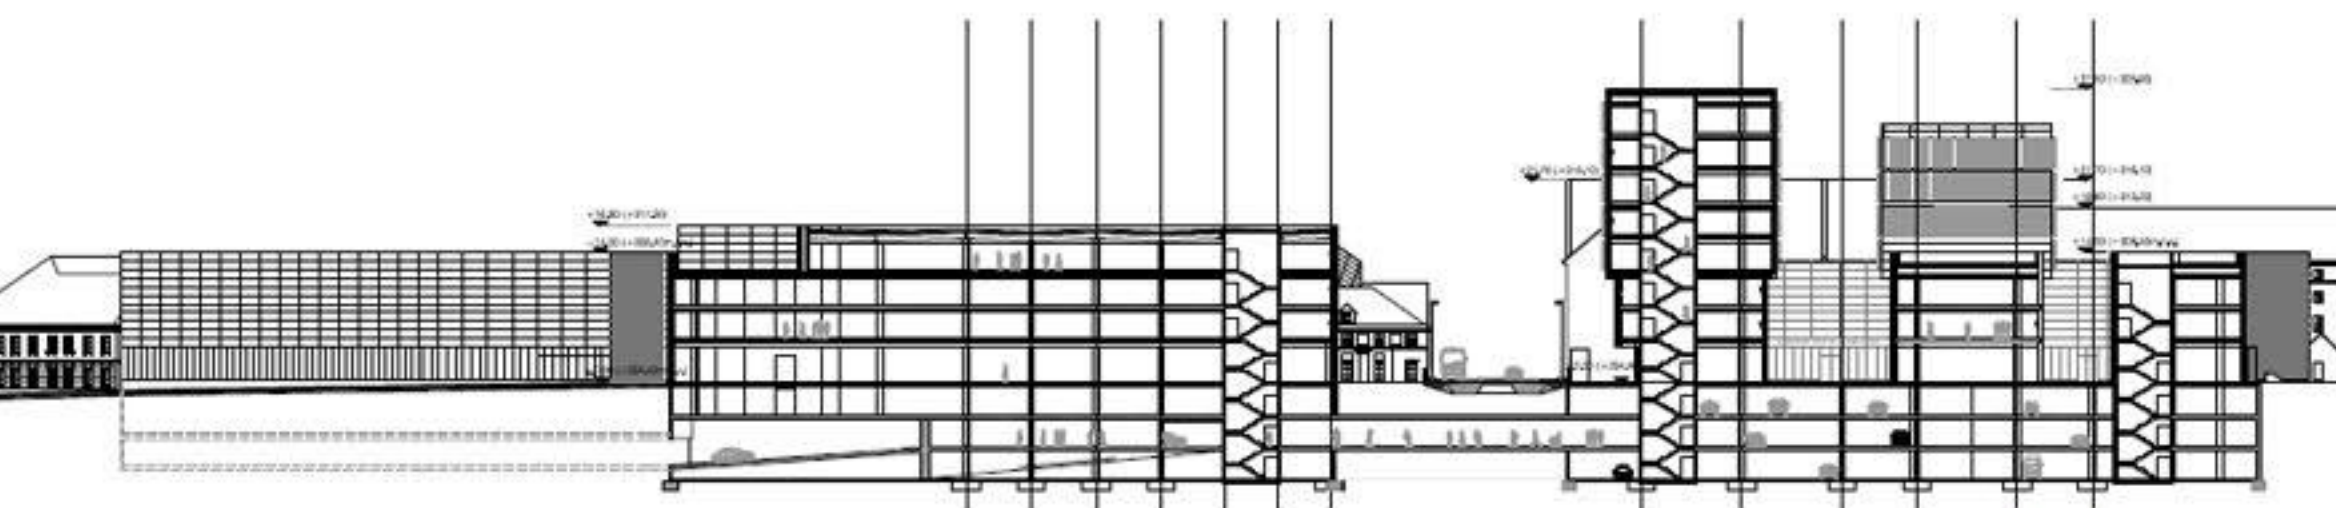


prerez B - B m 1:500

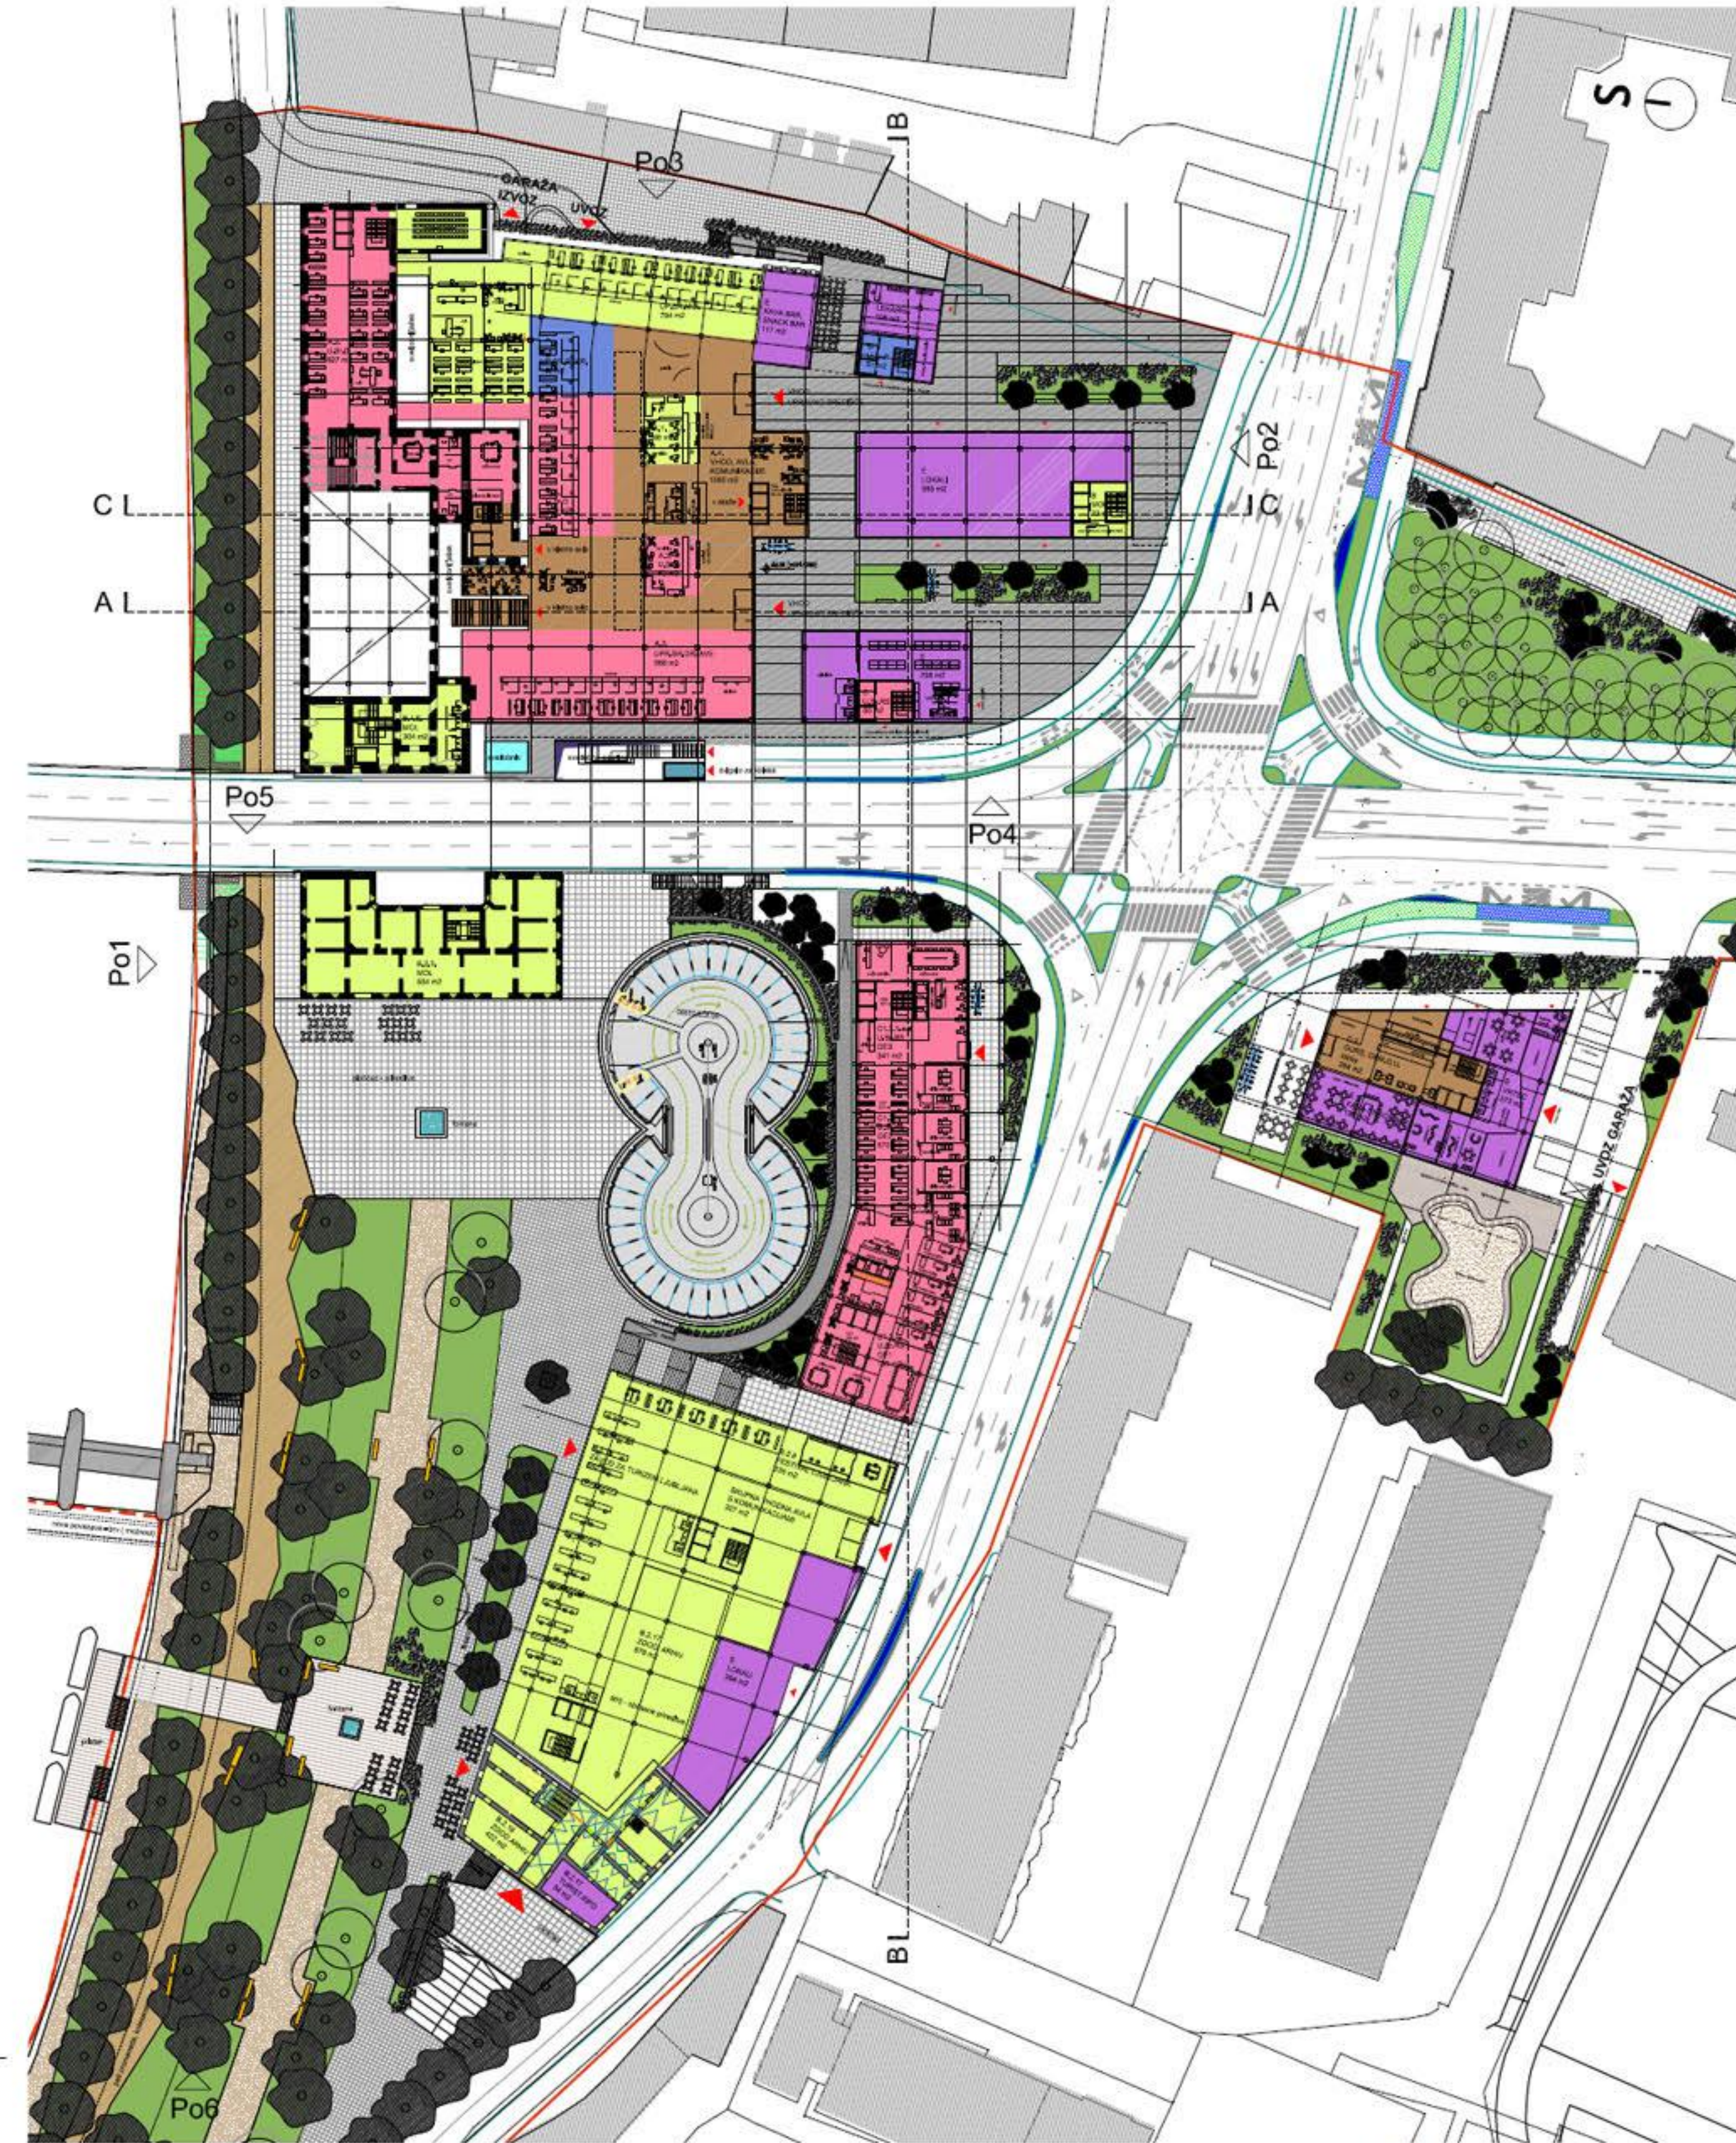


tloris pritličja m 1:500


PRILUČJE	oznaka	opis prostora	površina
A.1.	A.1.	UP.SR.MOL	794 m ²
A.1.	A.3.	U.Sr.D	88 m ²
A.2.	A.2.	U.Sr.D	827 m ²
A.2.	A.2.	U.Sr.D	319 m ²
A.2.	A.2.	U.Sr.D	70 m ²
A.2.	A.2.	UPR.SR.DRŽAVE	568 m ²
A.3.	A.3.	UP.SR.POKR	148 m ²
A.4.	A.4.	VHOD, AVLA, KOMUNIKACIJE	1.060 m ²
A.4.	A.4.	KOMUNIKACIJE	53 m ²
B	B	MOL	72 m ²
B	B	SKUPNA VHODNA AVLA S KOMUN.	327 m ²
B.1.5.	B.1.5.	MOL	304 m ²
B.2.15.	B.2.15.	ZAVOD ZA TURIZEM LJUBLJANA	550 m ²
B.2.17.	B.2.17.	ZGODOVINSKI ARHIV	879 m ²
B.2.17.	B.2.17.	ZGODOVINSKI ARHIV	423 m ²
B.2.18.	B.2.18.	TURIST. INFO	54 m ²
B.2.3.	B.2.3.	MOL	654 m ²
B.2.8.	B.2.8.	FESTIVAL LJUBLJANA	235 m ²
C	C	U.Sr.D	50 m ²
C.1.3.1.	C.1.3.1.	U.Sr.RS, OE3	341 m ²
C.1.3.1.	C.1.3.1.	U.Sr.RS, OE2	670 m ²
C.1.3.1.	C.1.3.1.	U.Sr.RS, OE1	185 m ²
C.2.	C.2.	GURS, OBM.G.U. lobby	264 m ²
E	E	KAVA BAR, SNAČK. BAR	117 m ²
E	E	LEKARNA	108 m ²
E	E	LOKALI	585 m ²
E	E	TRGOVINA	298 m ²
E	E	KAVA BAR, SNAČK. BAR	338 m ²
E	E	VRETEC	373 m ²
E	E	LOKALI	394 m ²
		OBJEKT 1	6.105 m ²
		OBJEKT 2	4.057 m ²
		OBJEKT 3	775 m ²
		SKUPAJ	10.937 m ²

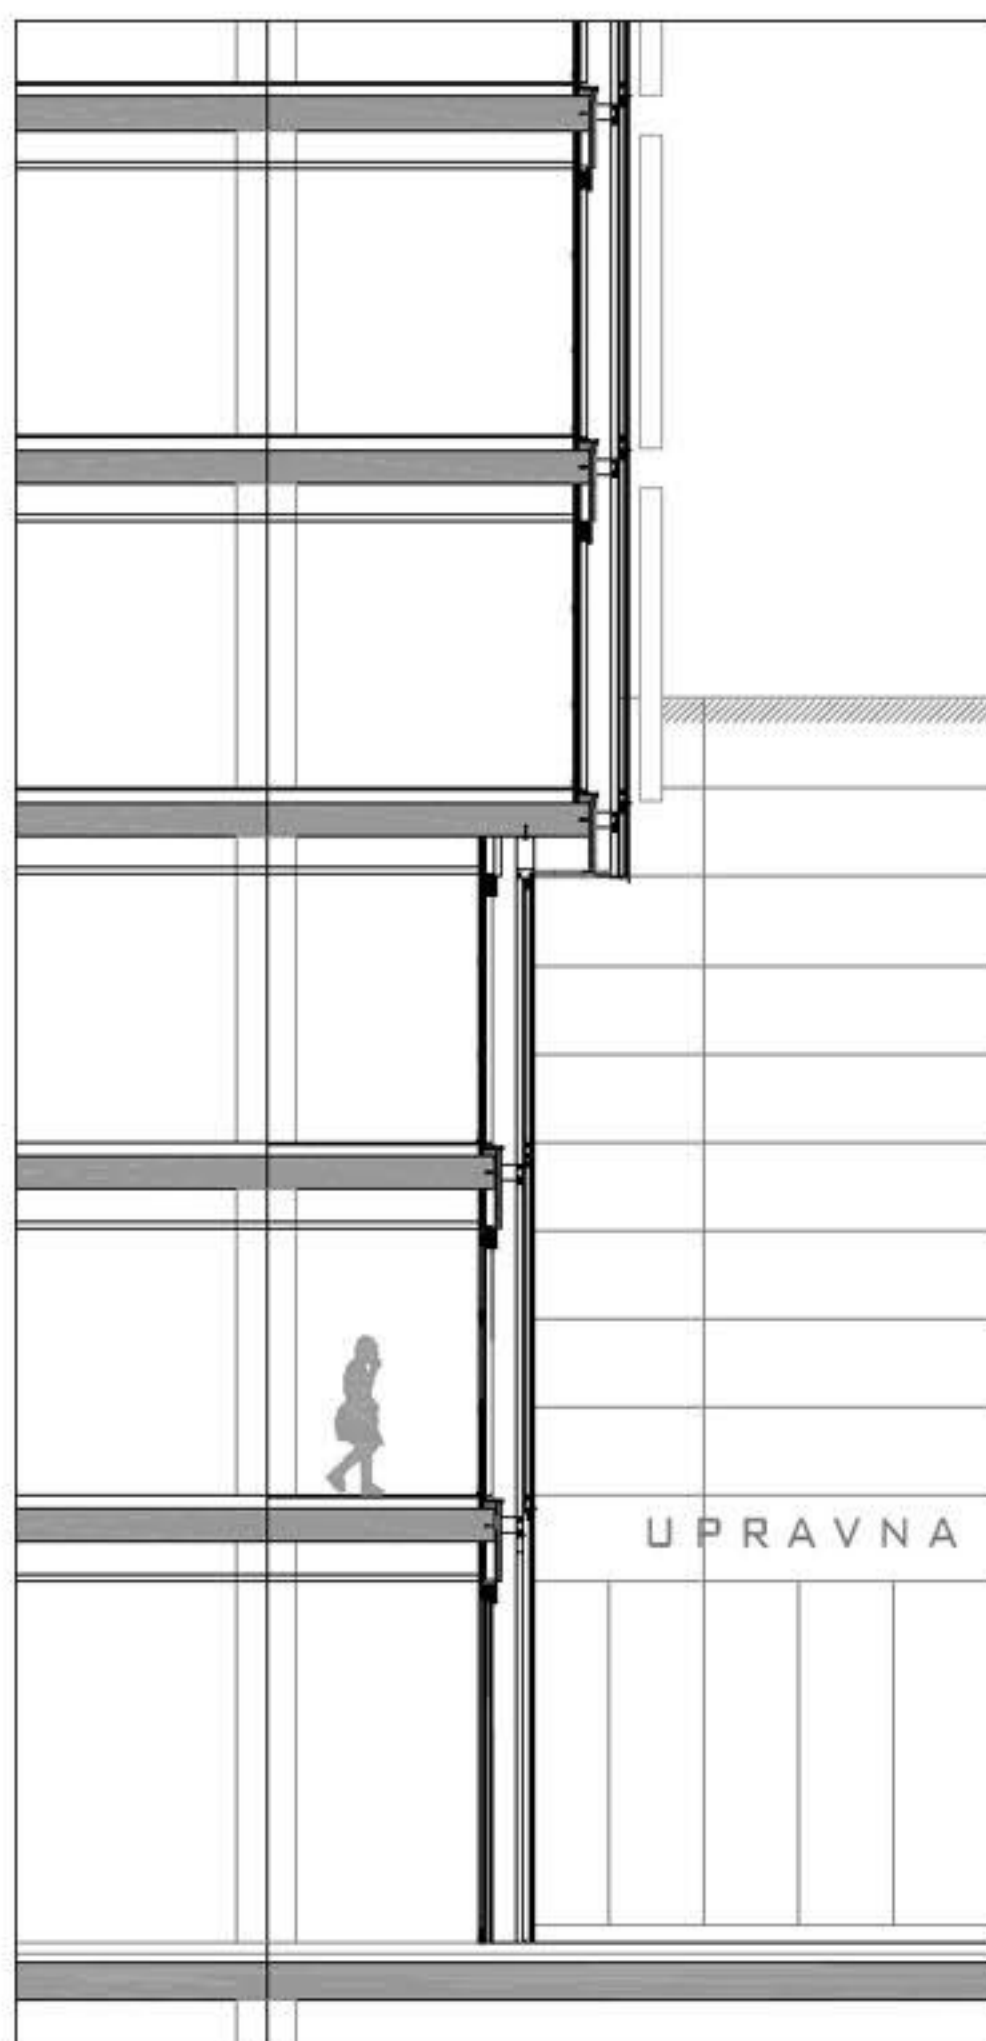


fasadni pas m 1:50

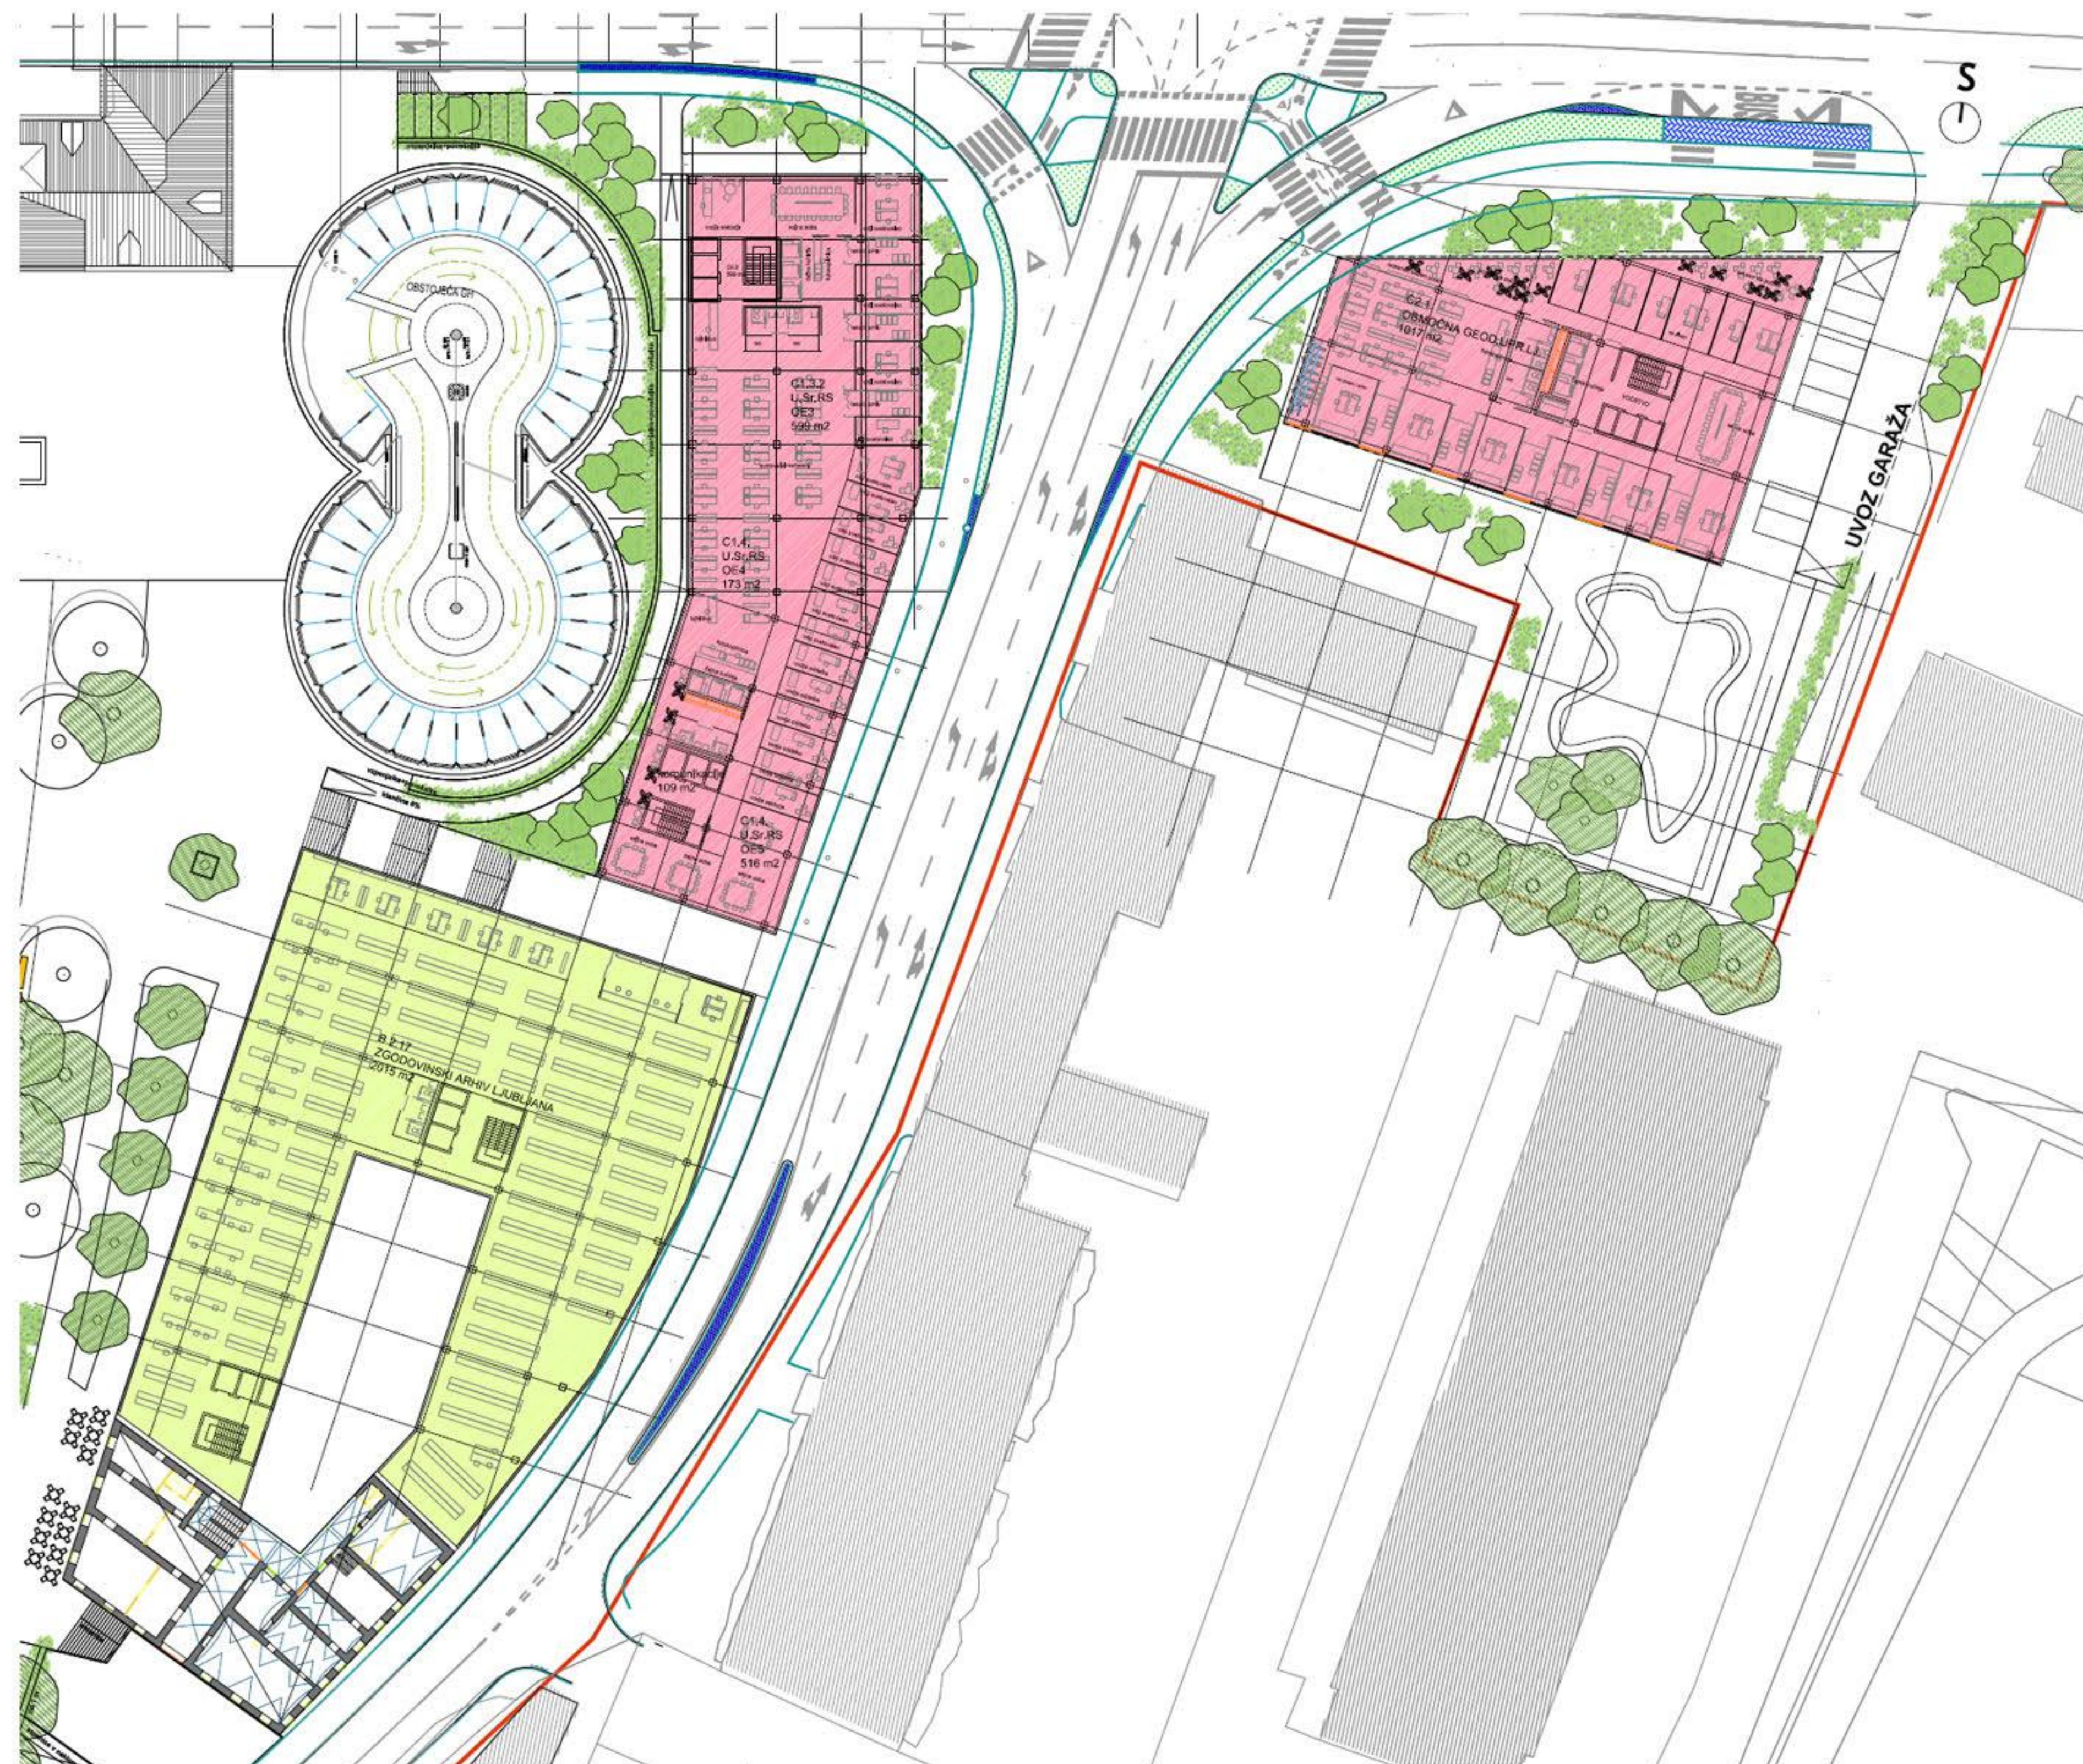


tloris tipične etaže - zahodni del m 1:250

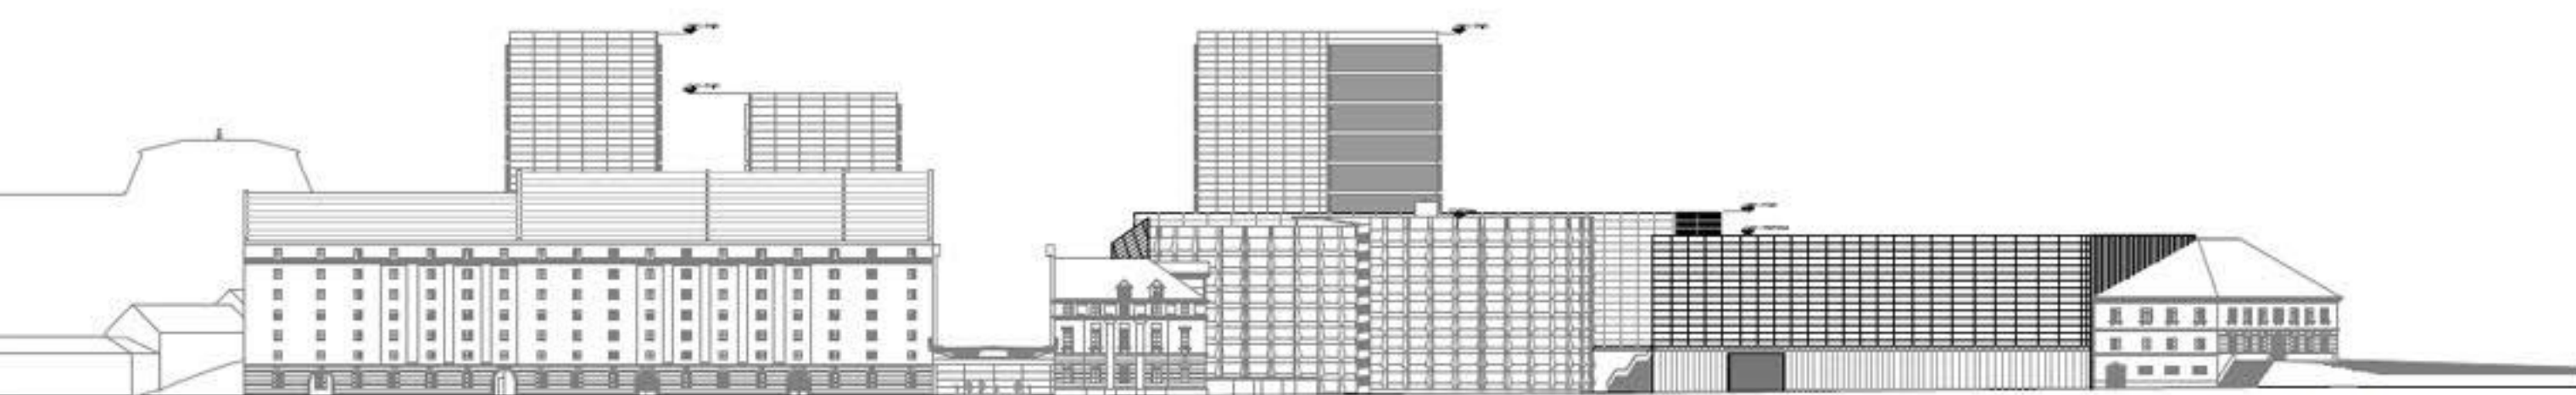


pogled 1 m 1:500

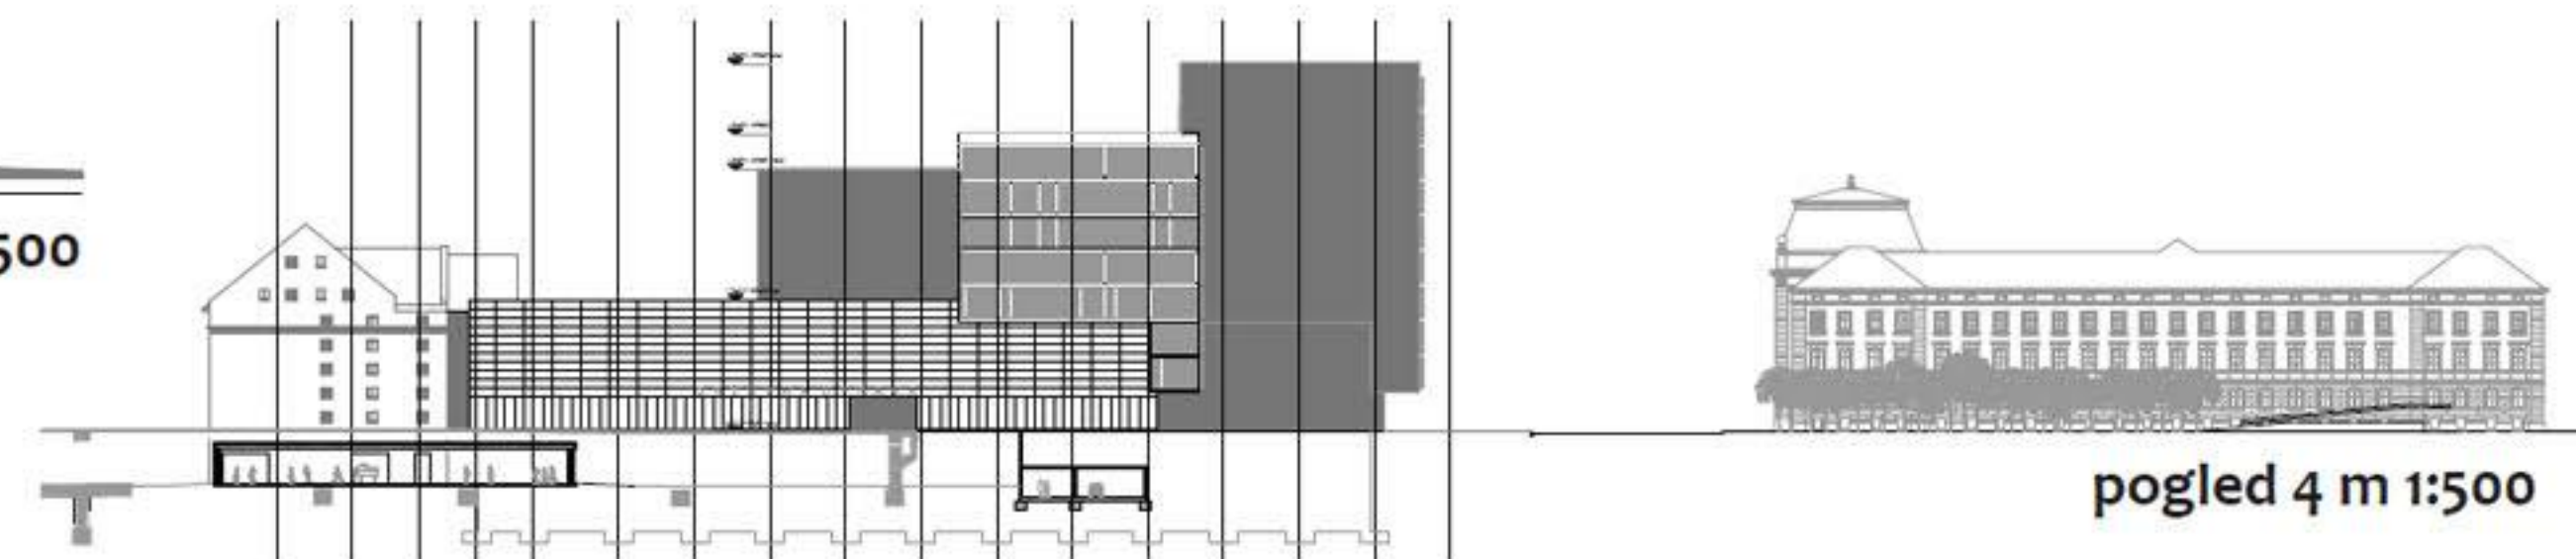

pogled 4 m 1:500

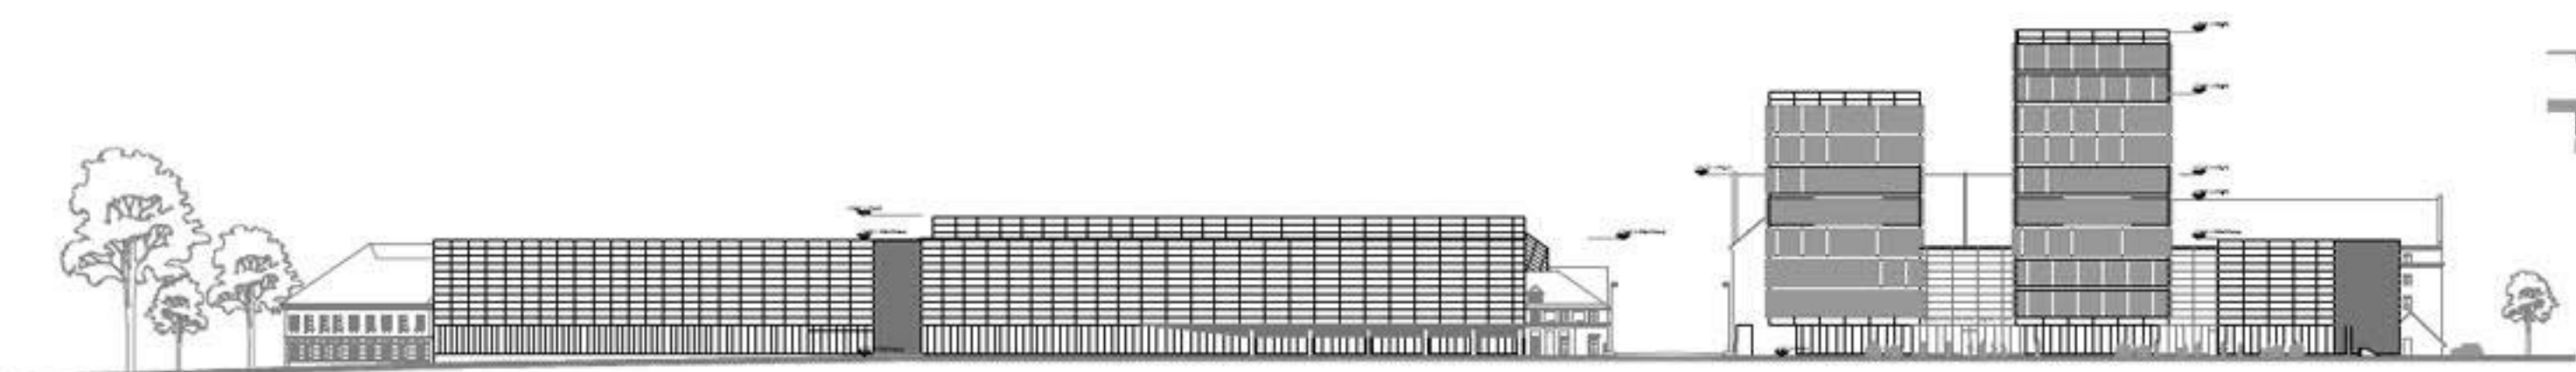


pogled 2 m 1:500

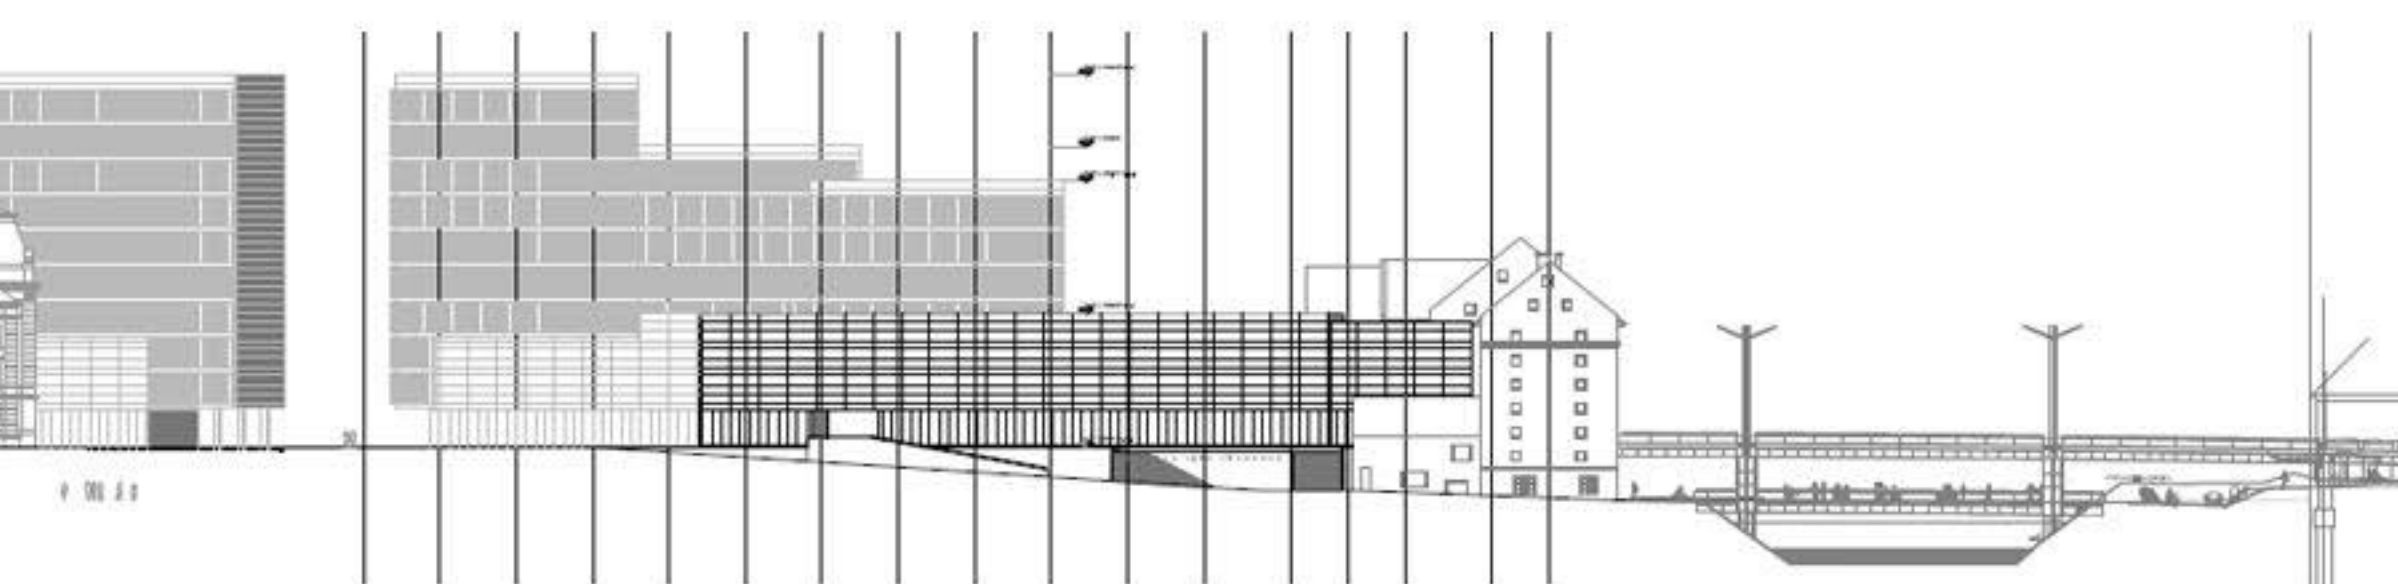

pogled 3 m 1:500

PRILUČJE	oznaka	opis prostora	površina
A.1.	UP.SR.MOL.		784 m ²
A.1.	A.1.		88 m ²
A.2.	U.Sr.D.		827 m ²
A.2.	U.Sr.D.		319 m ²
A.2.	U.Sr.D.		70 m ²
A.2.	UPR.SR.DRŽAVE		568 m ²
A.3.	UP.SR.FORR.		148 m ²
A.4.	VHOD, AVLA, KOMUNIKACIJE		1.060 m ²
A.4.	KOMUNIKACIJE		53 m ²
B	MOL.		72 m ²
B	SKUPNA VHODNA AVLA S KOMUN.		327 m ²
B.1.5.	MOL.		304 m ²
B.2.15	ZAVOD ZA TURIZEM LJUBLJANA		550 m ²
B.2.17.	ZGOD. ARHIV		879 m ²
B.2.17.	ZGOD. ARHIV		422 m ²
B.2.18.	TURIST. INFO		54 m ²
B.2.3.	MOL.		654 m ²
B.2.8.	FESTIVAL LJUBLJANA		235 m ²
C	U.Sr.D.		50 m ²
C.1.3.1.	U.Sr.RS, OE3		341 m ²
C.1.3.1.	U.Sr.RS, OE2		670 m ²
C.1.3.1.	U.Sr.RS, OE1		185 m ²
C.2.	GURS, OBM.G.U. lobby		264 m ²
E	KAVA BAR, SNACK BAR		117 m ²
E	LEKARNA		108 m ²
E	LOKALI		585 m ²
E	TRGOVINA		298 m ²
E	KAVA BAR, SNACK BAR		138 m ²
E	VITEC		373 m ²
E	LOKALI		394 m ²
	OBJEKT 1		5.105 m ²
	OBJEKT 2		4.057 m ²
	OBJEKT 3		775 m ²
	SKUPAJ		10.937 m ²

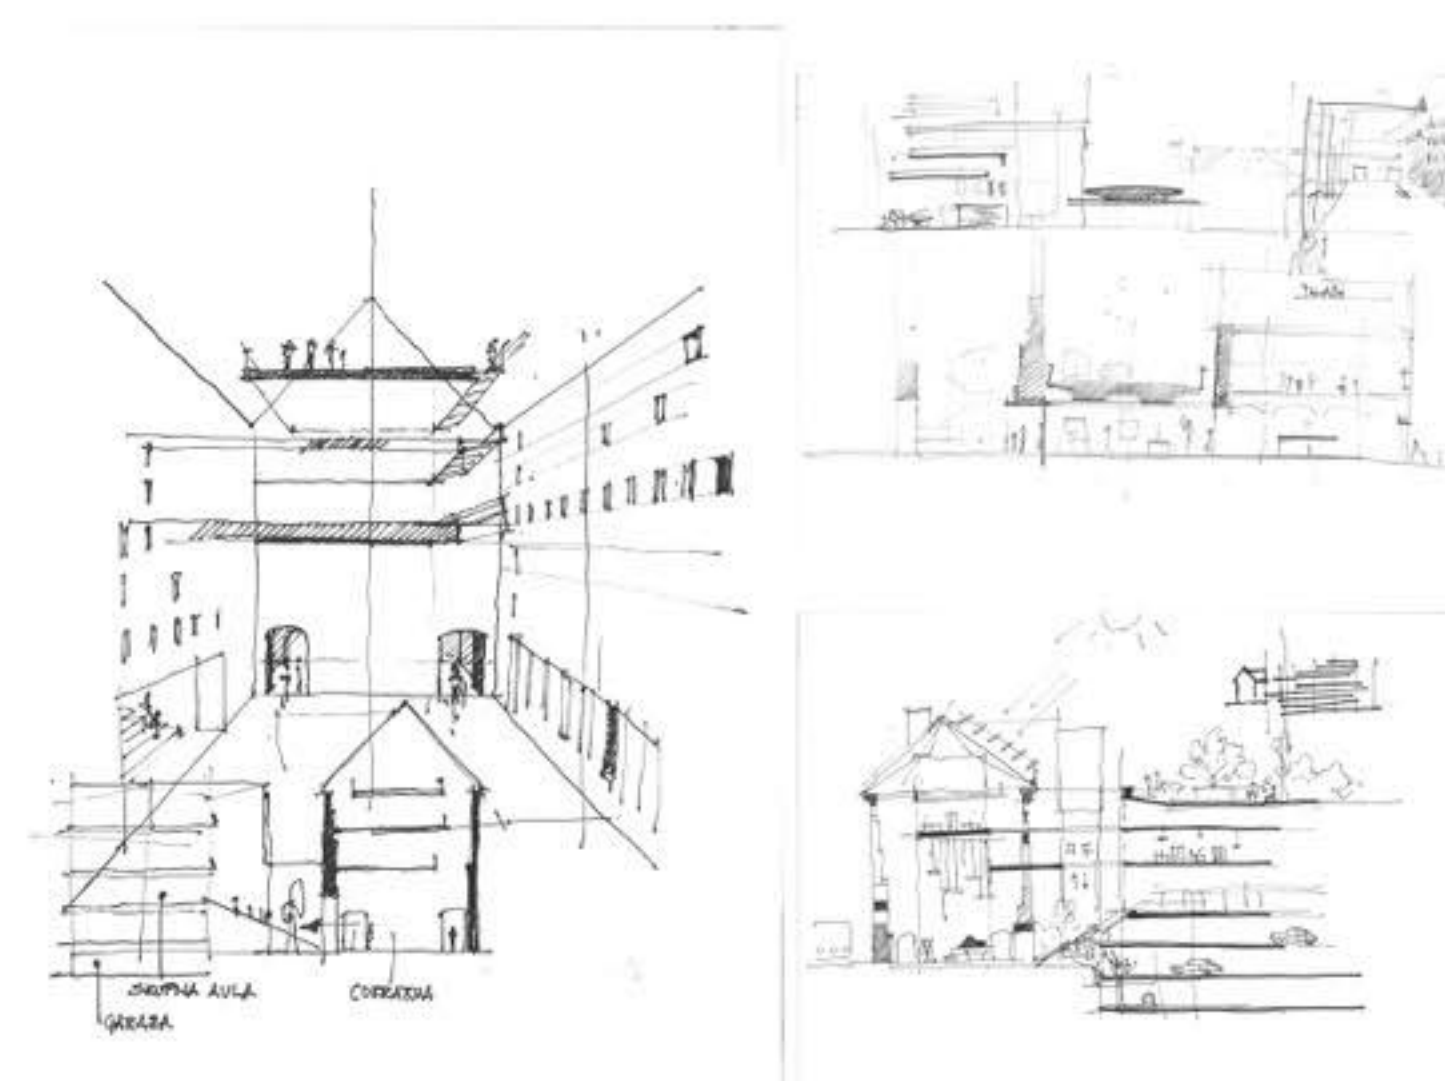

tloris tipične etaže - vzhodni del m 1:250

