




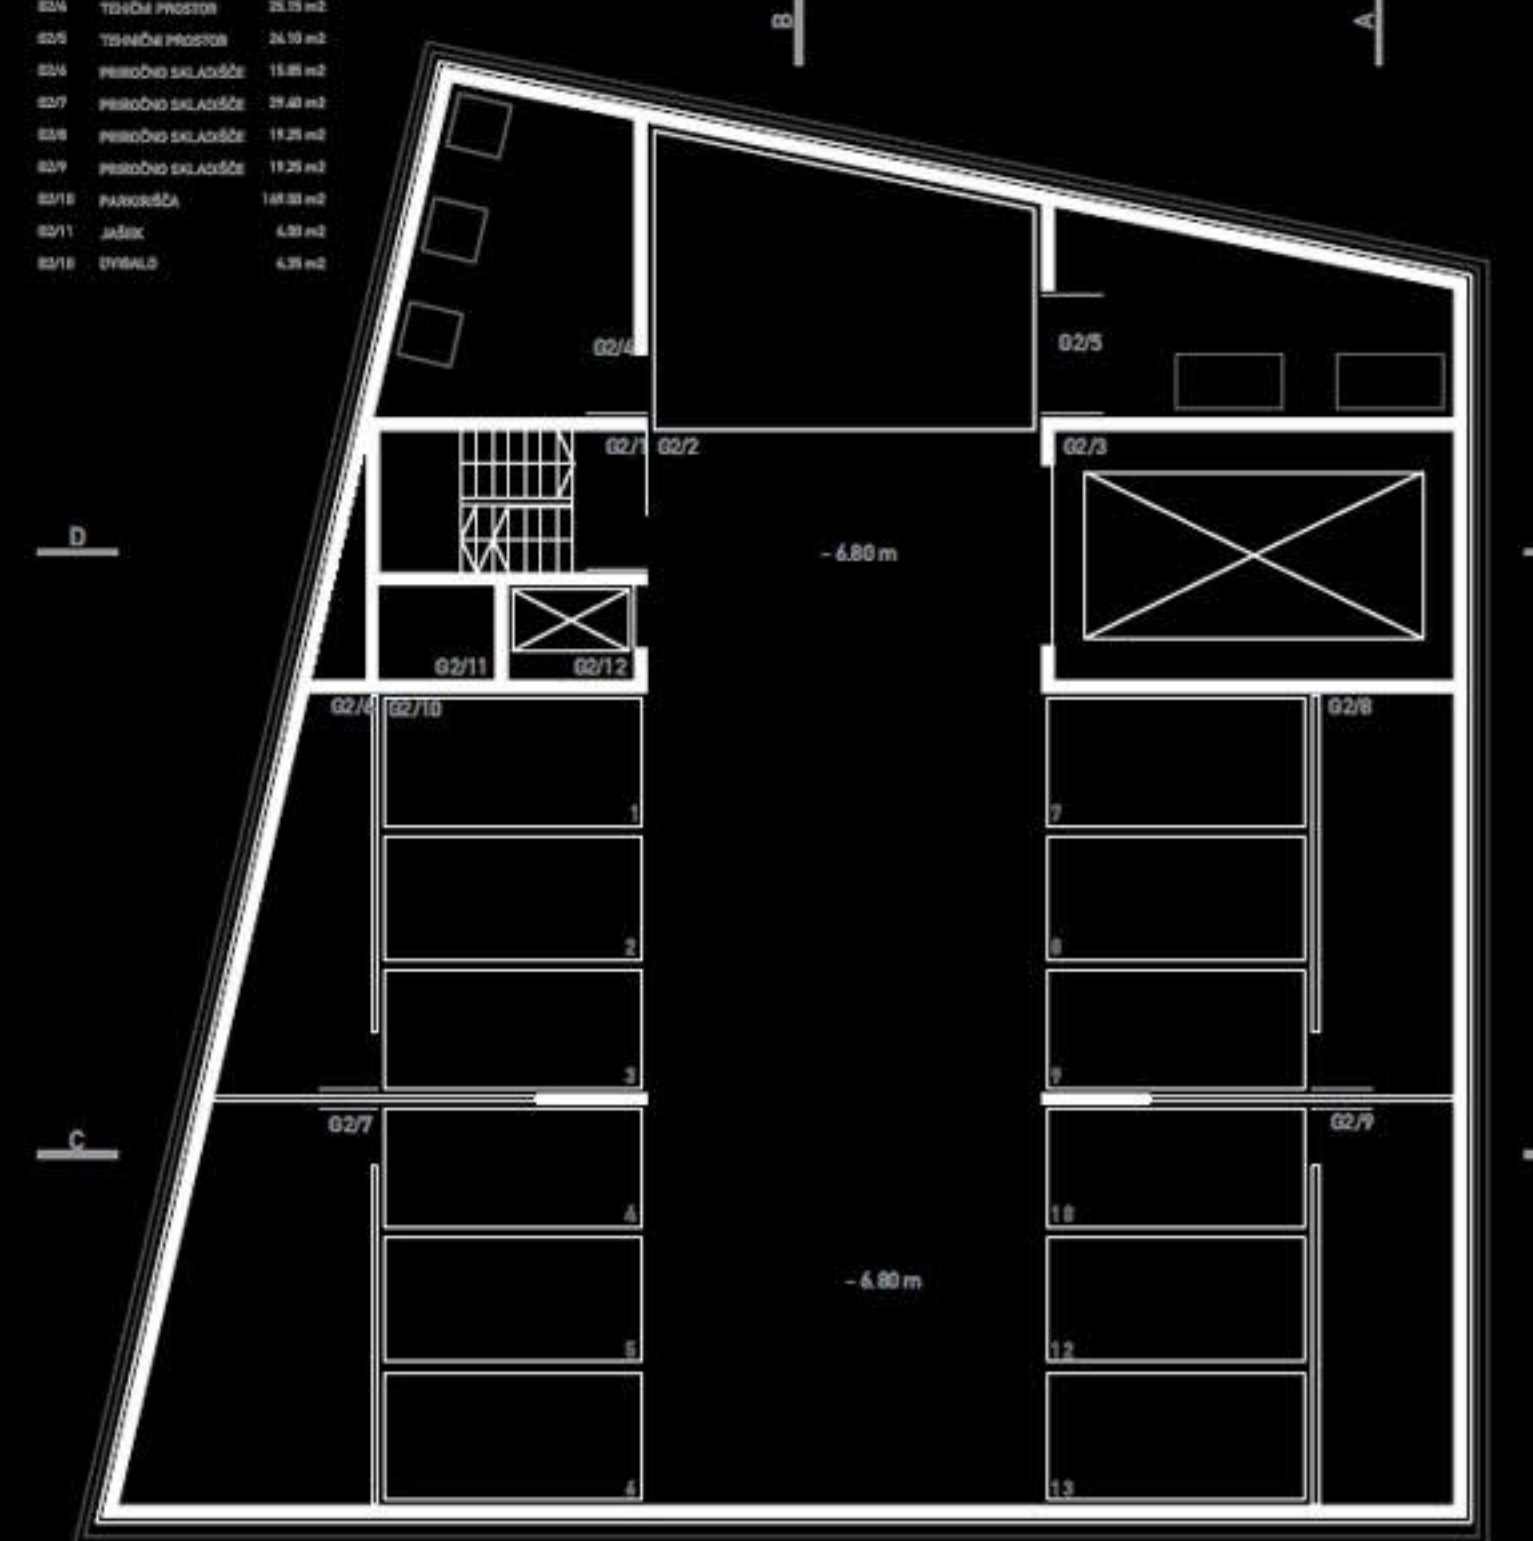

K2, 1:100



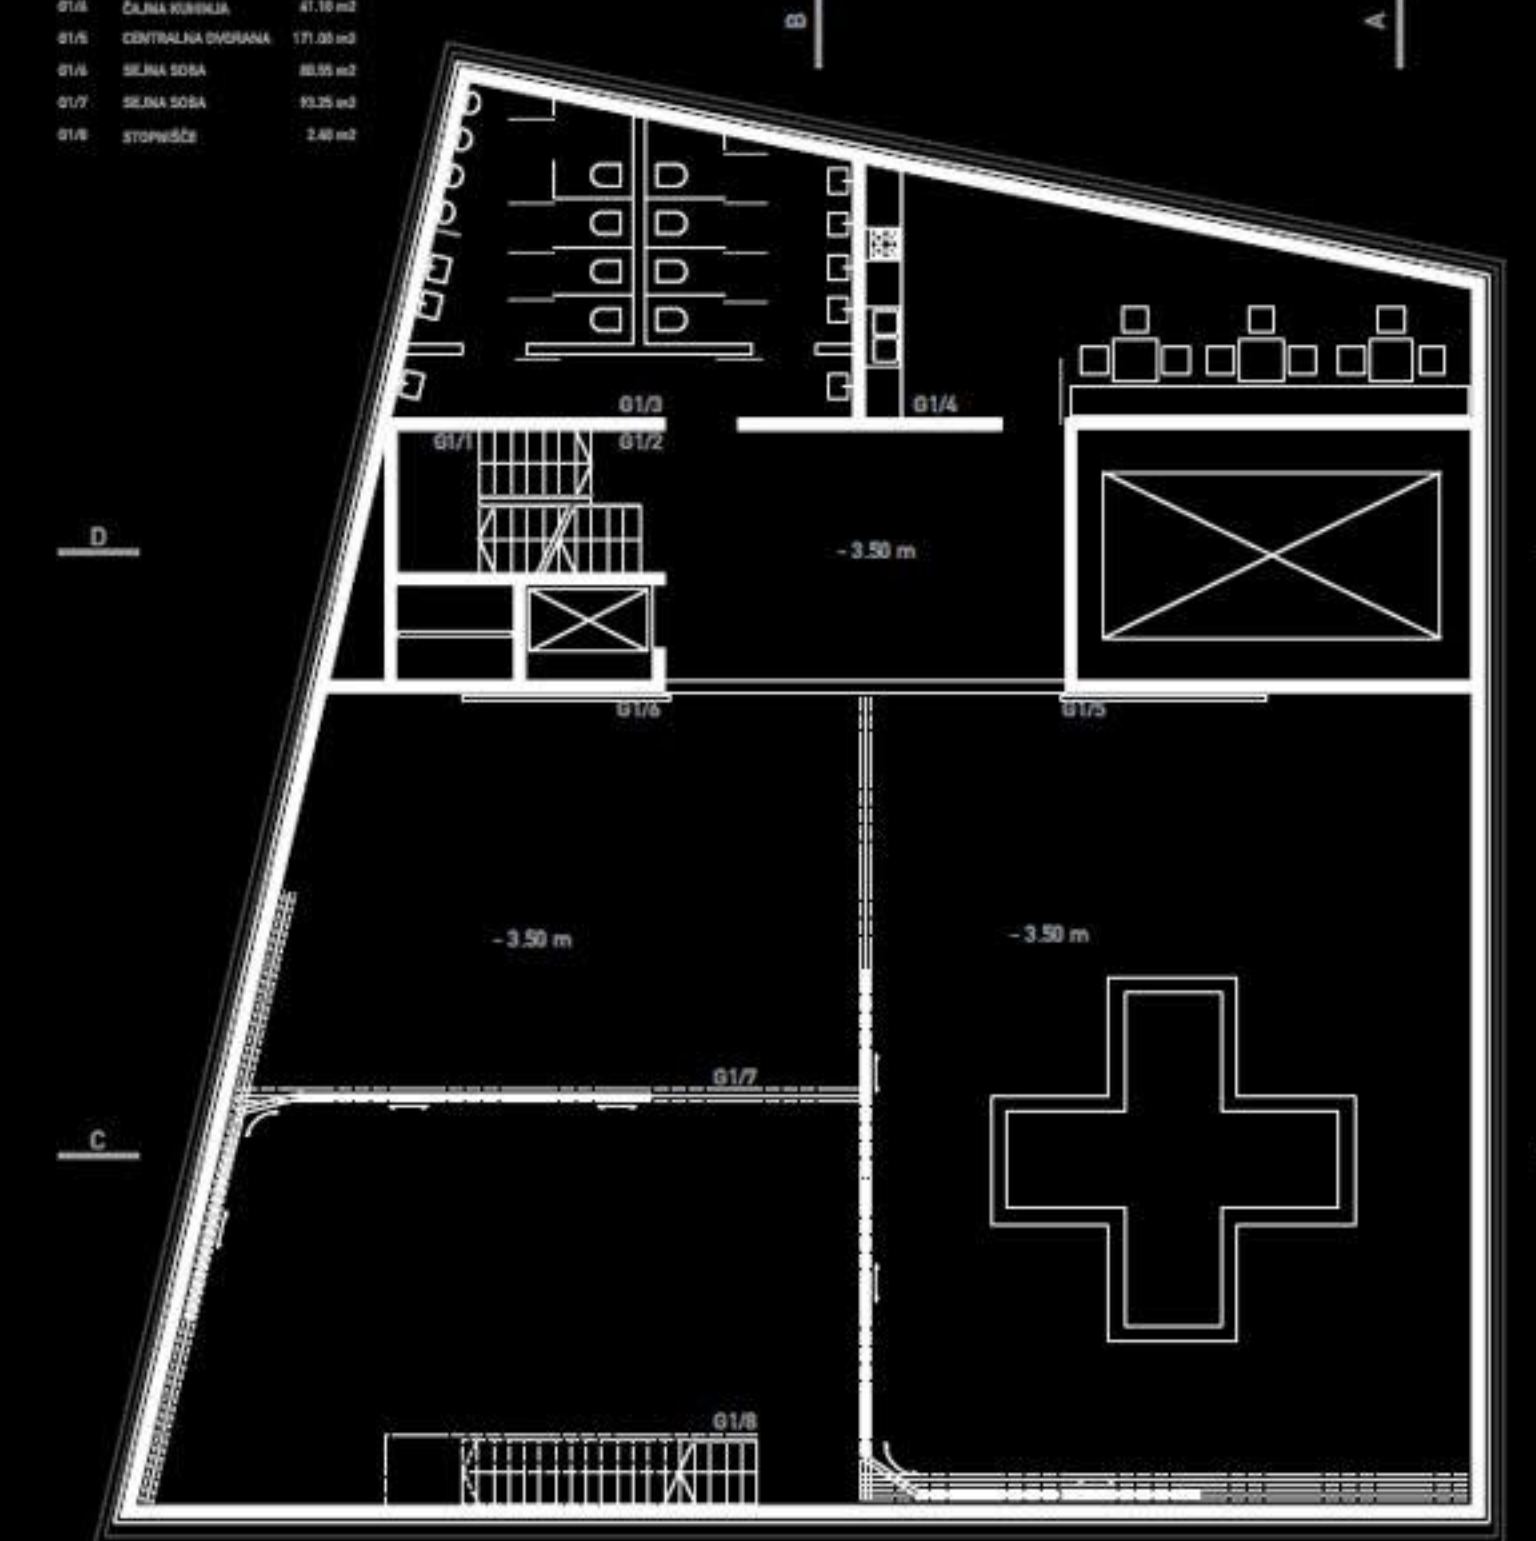

K3, 1:100


A A


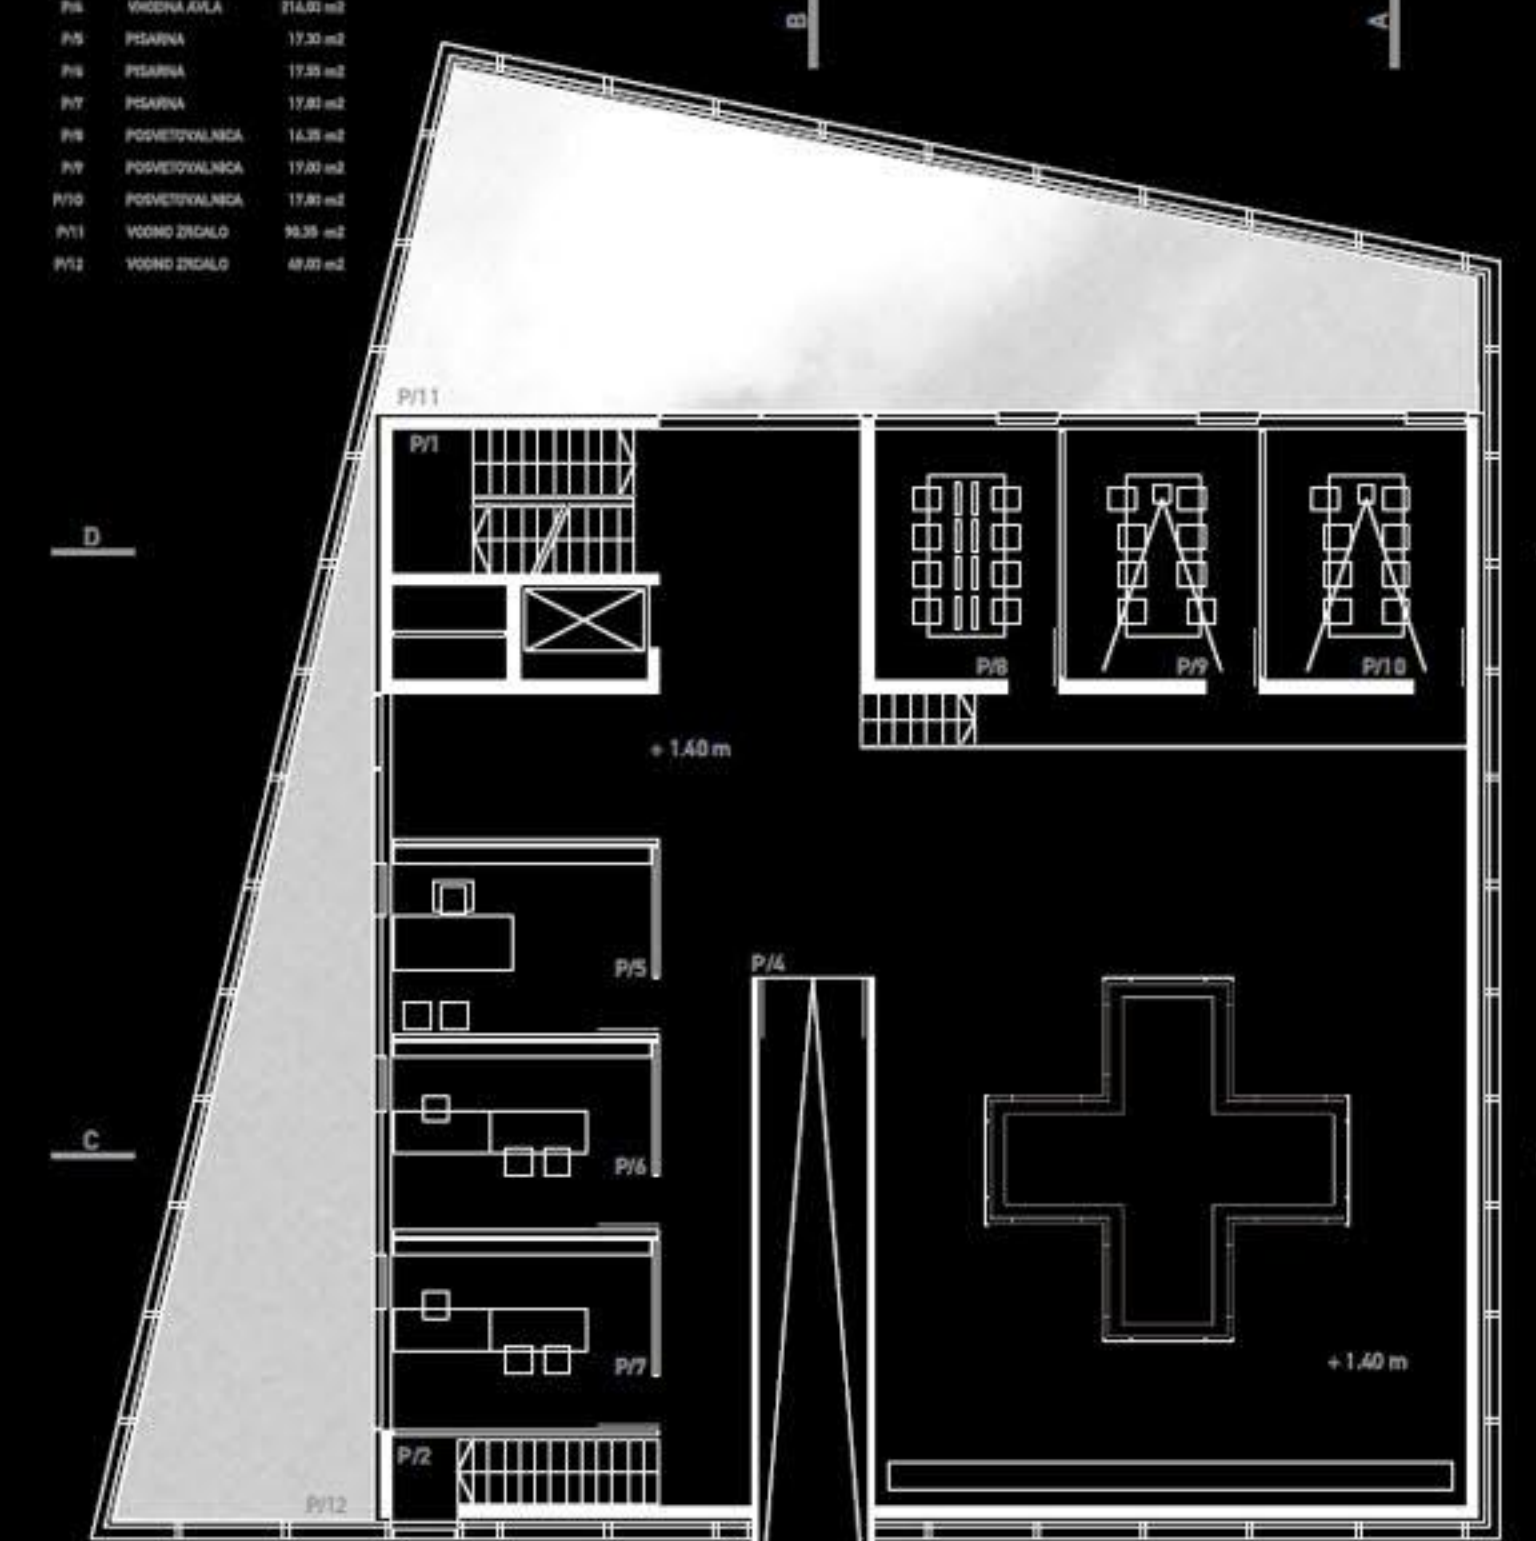


P, 1:100


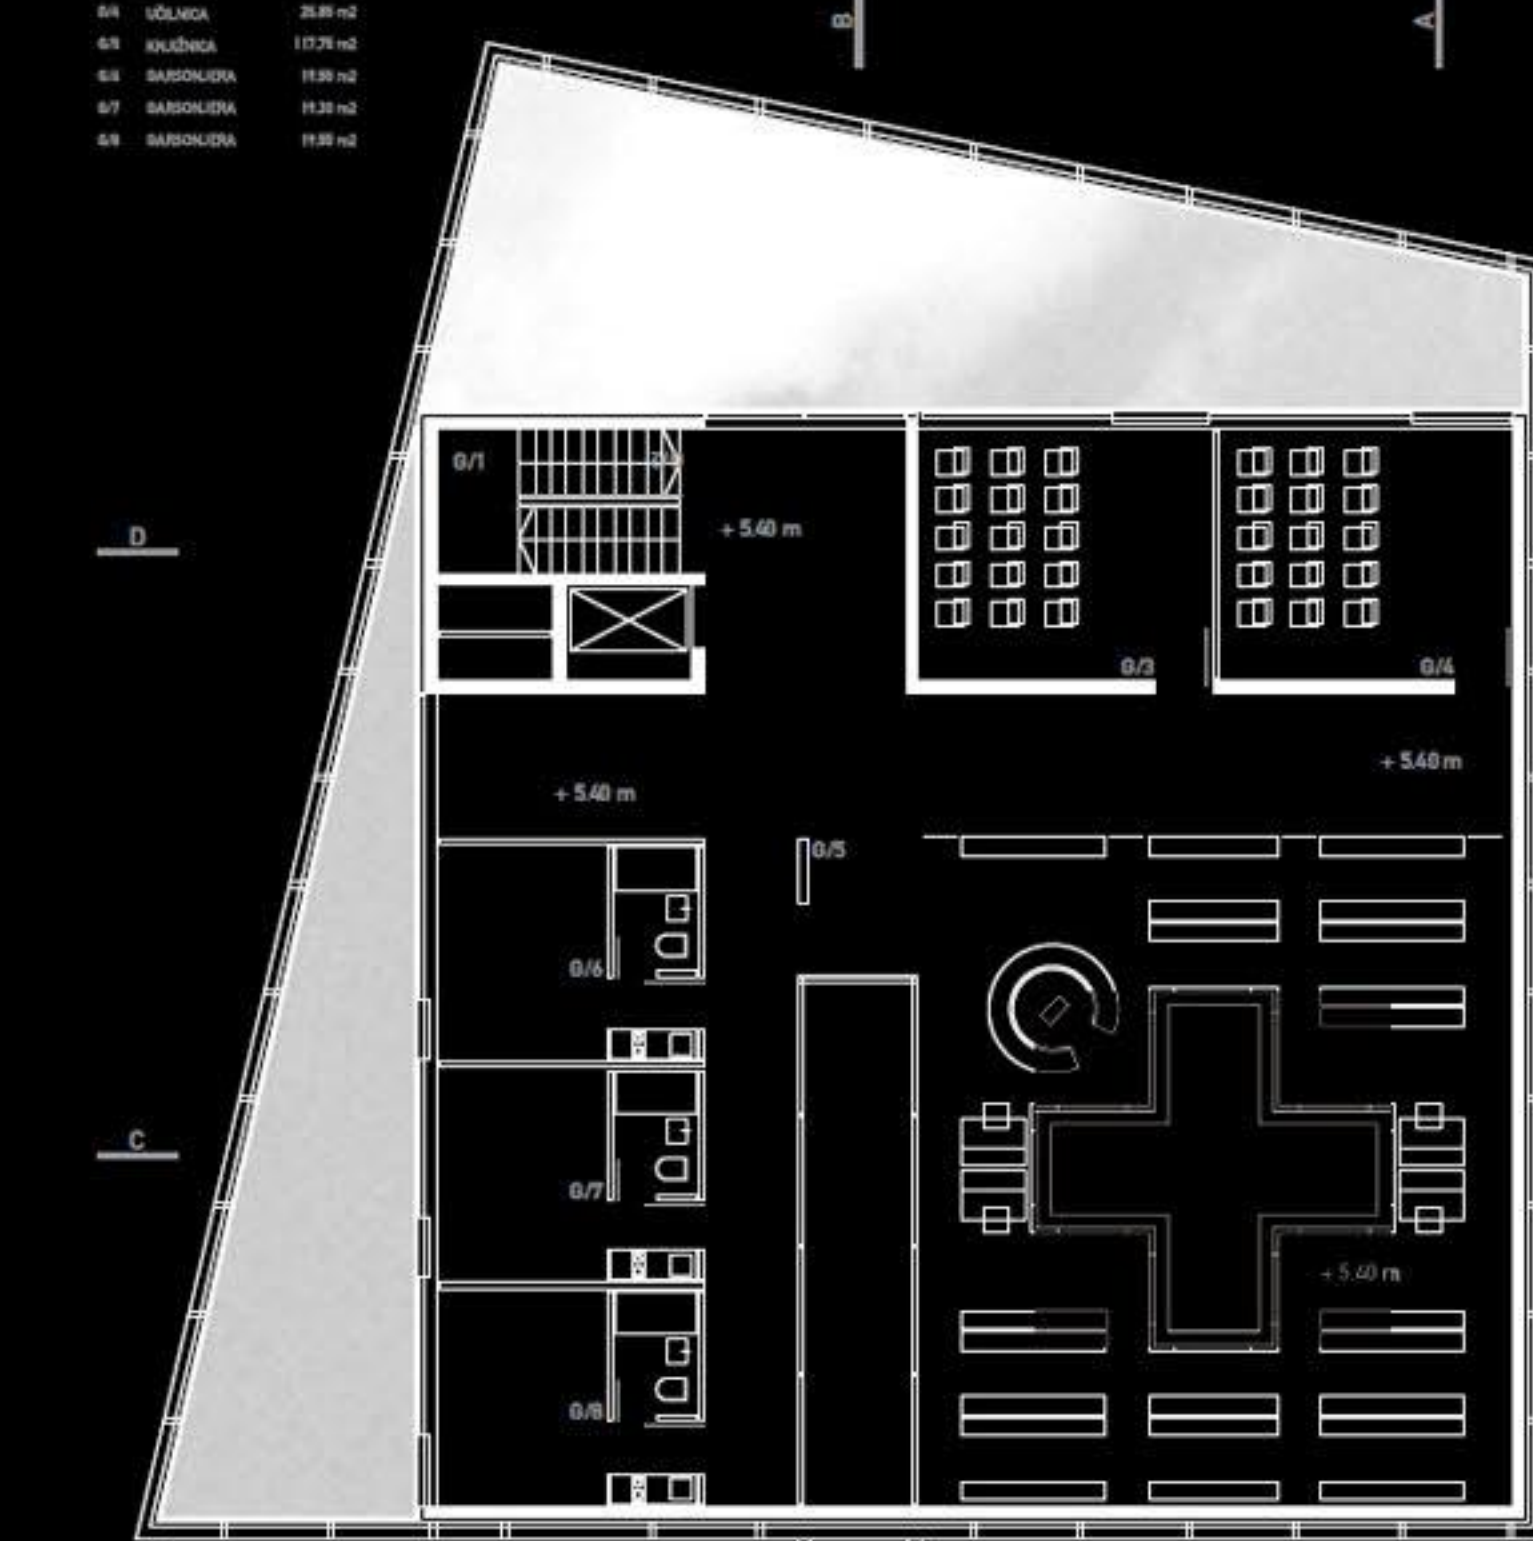


G, 1:100



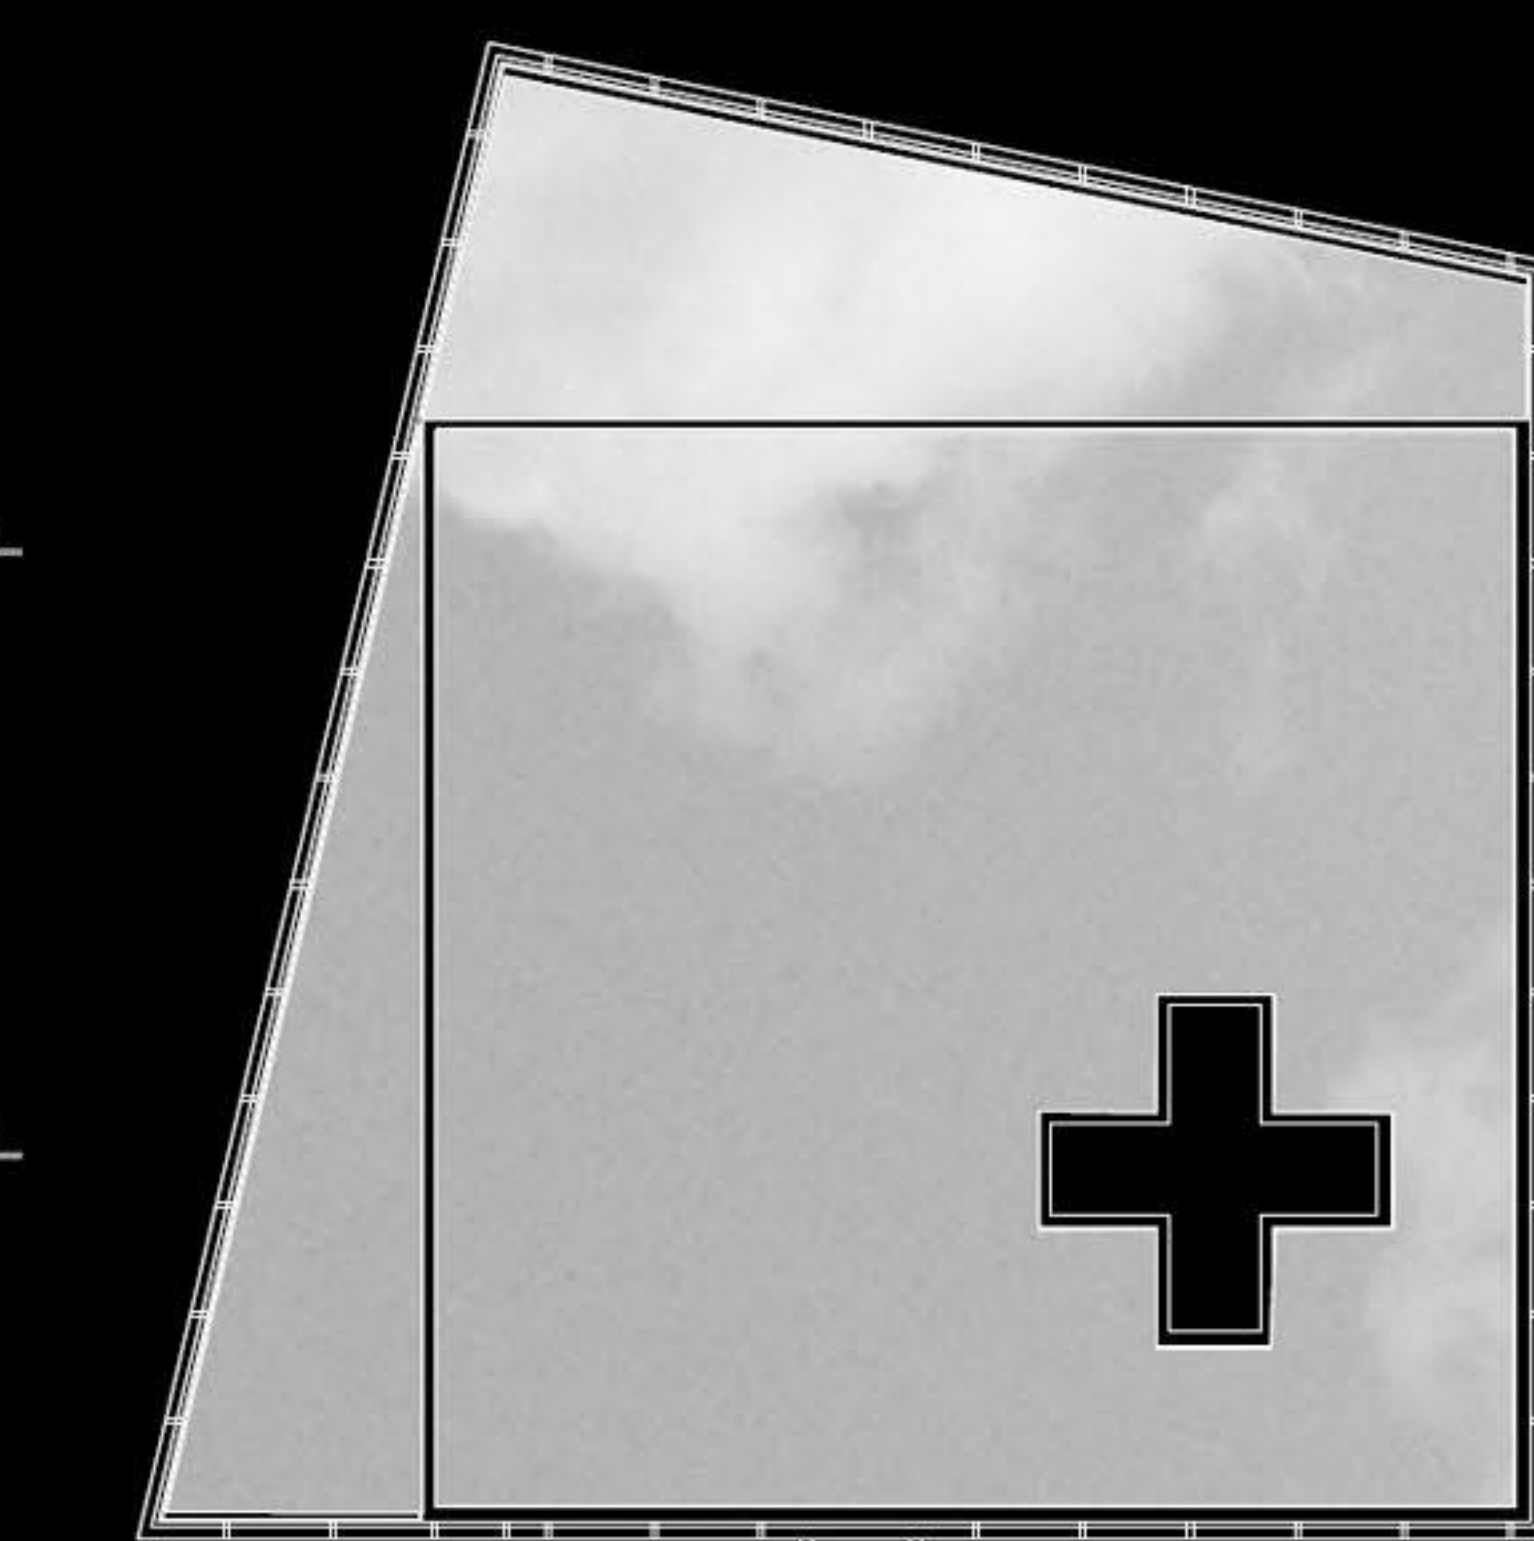


S, 1:100

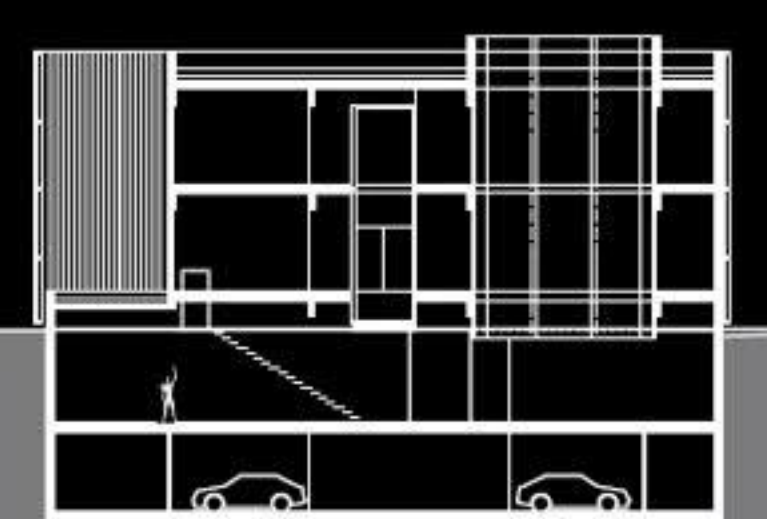


PREREZ C, 1:200

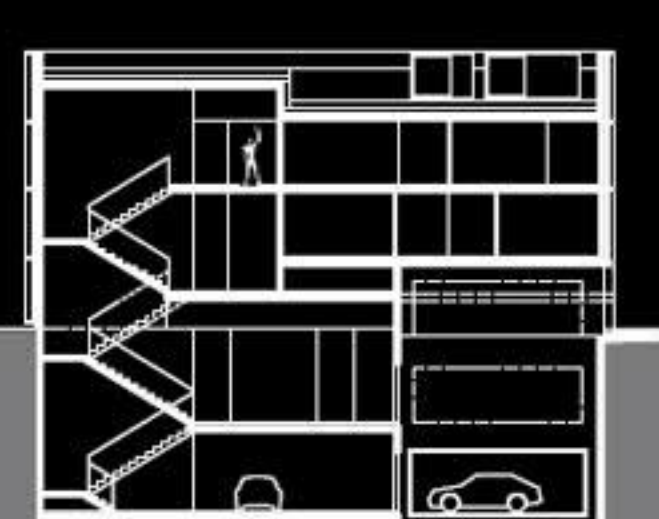

PREREZ D, 1:200

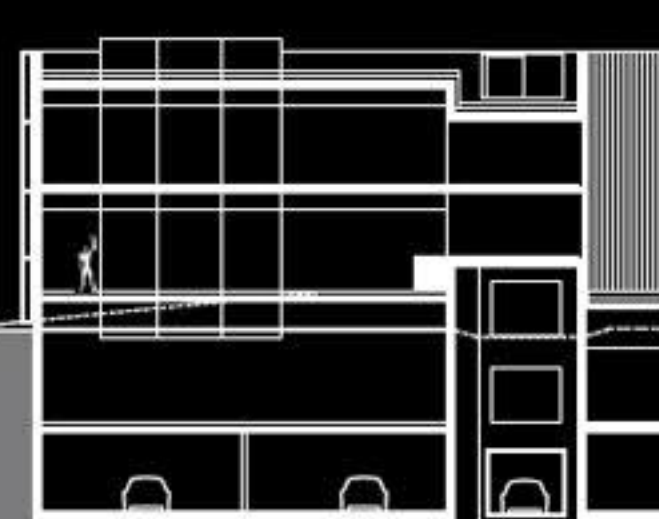

PREREZ A, 1:200

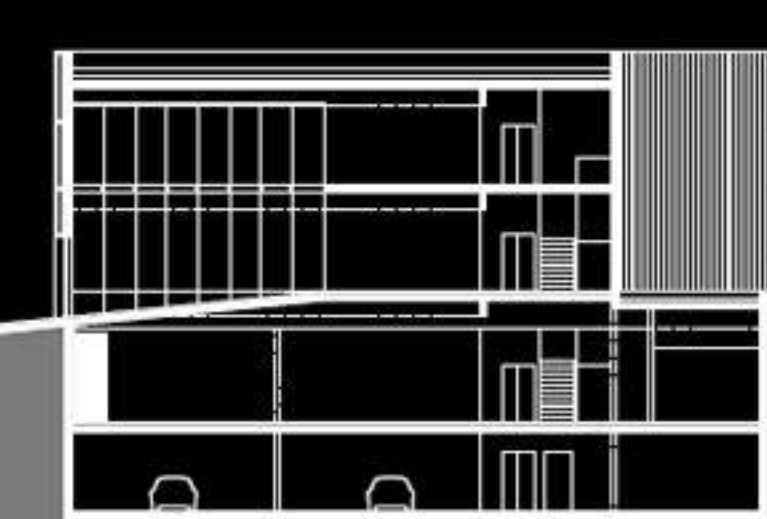

PREREZ B, 1:200

A A

