




AKSONOMETRIJA

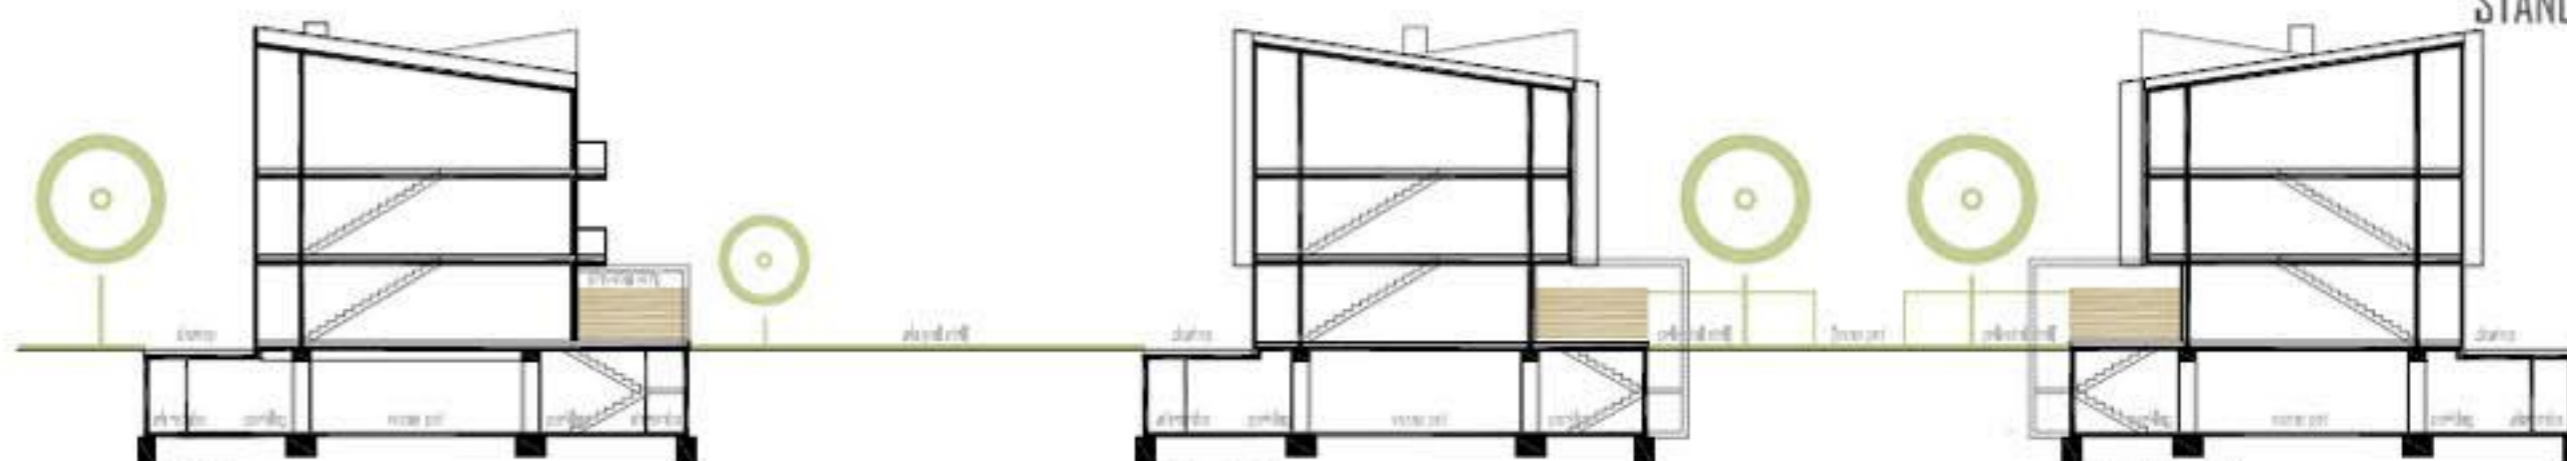

PREREZ 1:200









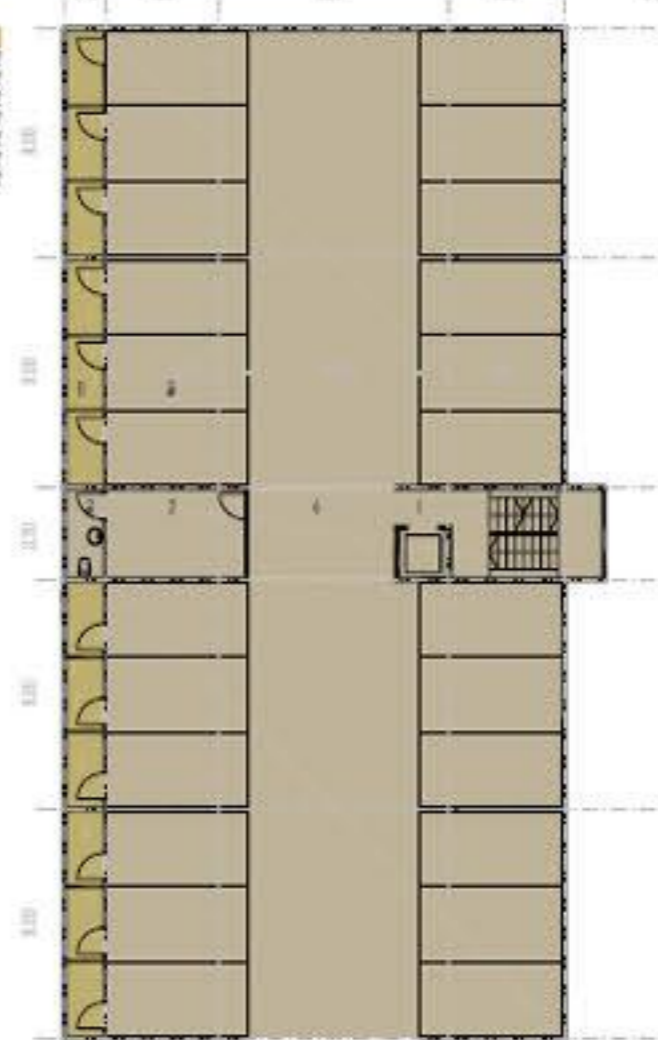




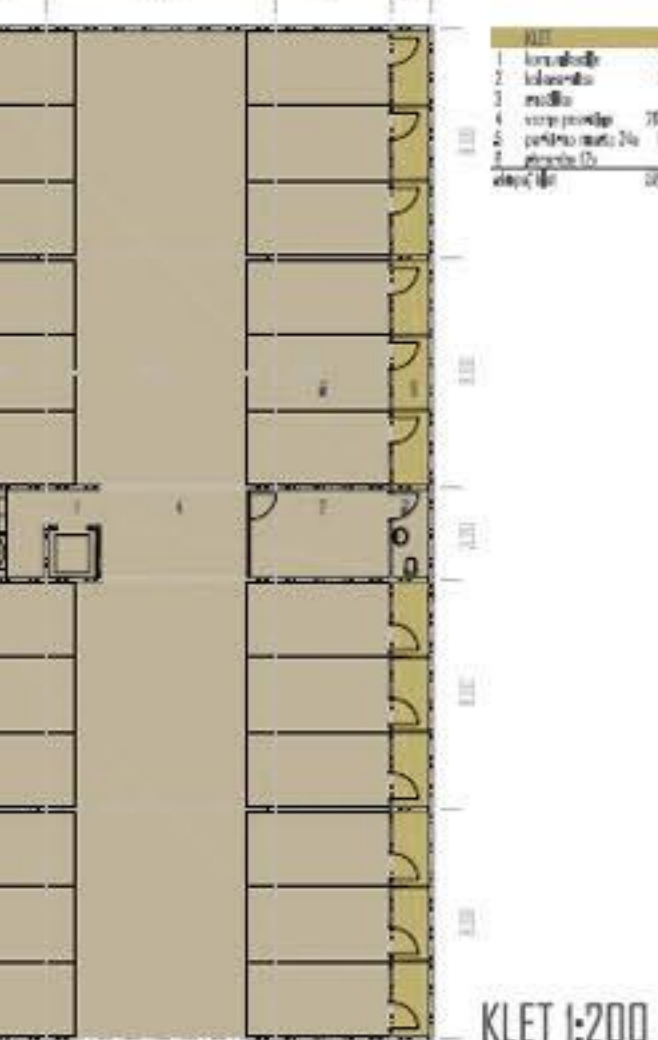

KLET 1:200

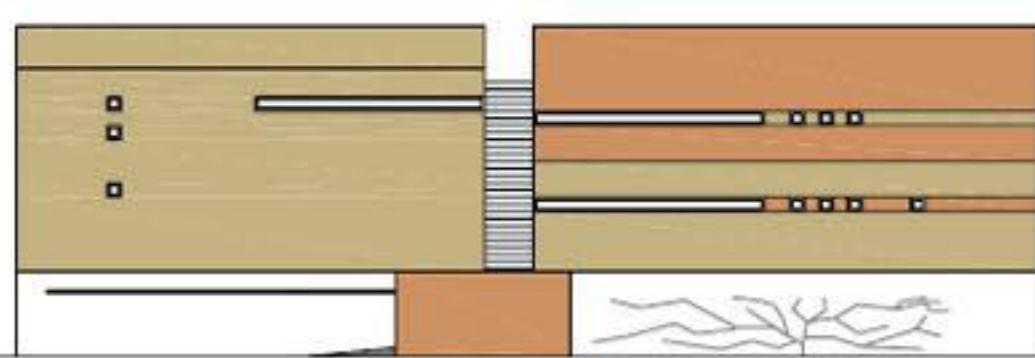

objekt B

ZAHODNA FASADA 1:200



objekt B

VZHODNA FASADA 1:200




objekt A

ZAHODNA FASADA 1:200




objekt A

VZHODNA FASADA 1:200

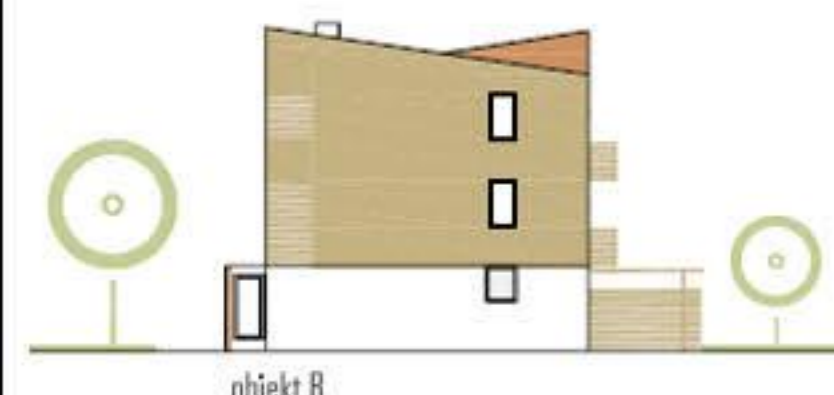

objekt B

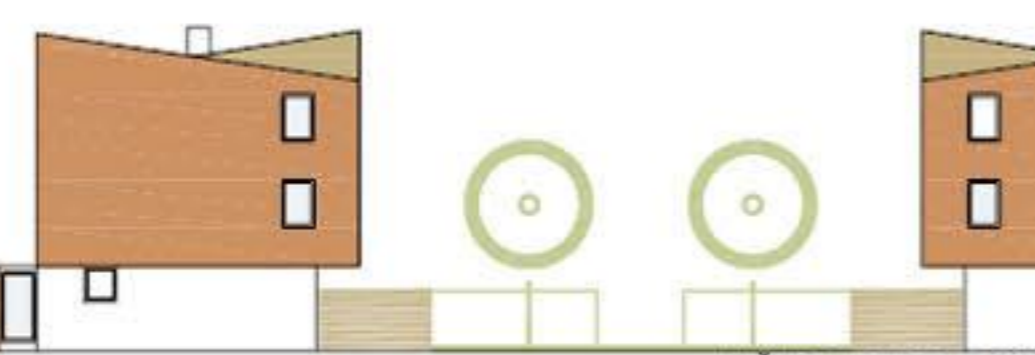

objekt A levi


JUŽNE FASADE 1:200



objekt A desni



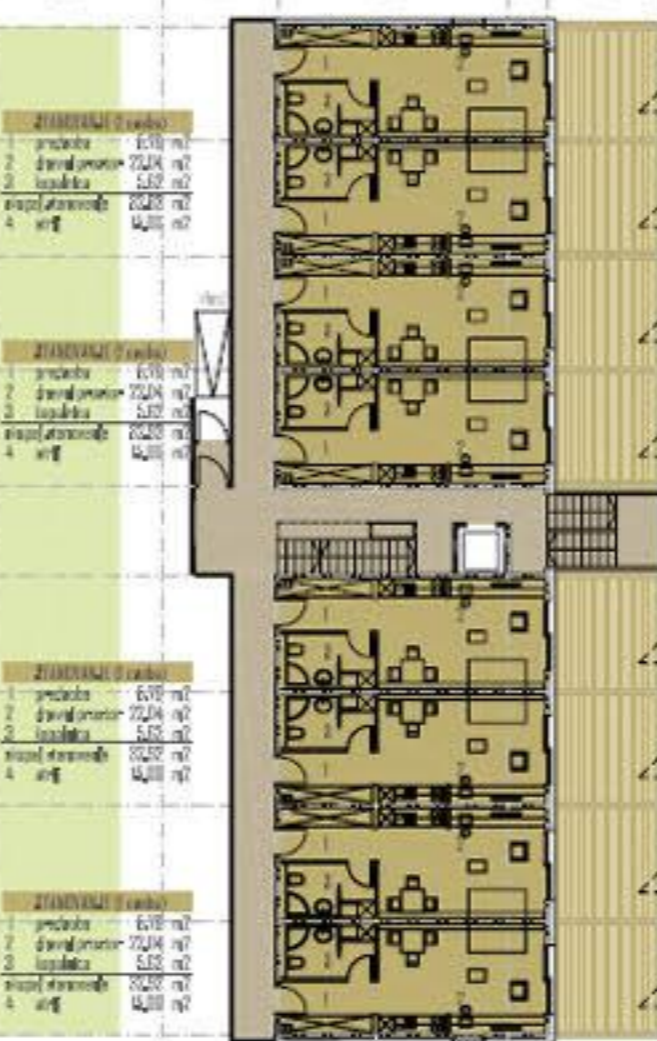



