

prezrez območja a-a ...m 1:500



prezrez območja c-c ...m 1:500



dom upokojevcv ...m 1:500




legenda programskih sklopov




stanovnijska tipologija ...m 1:500


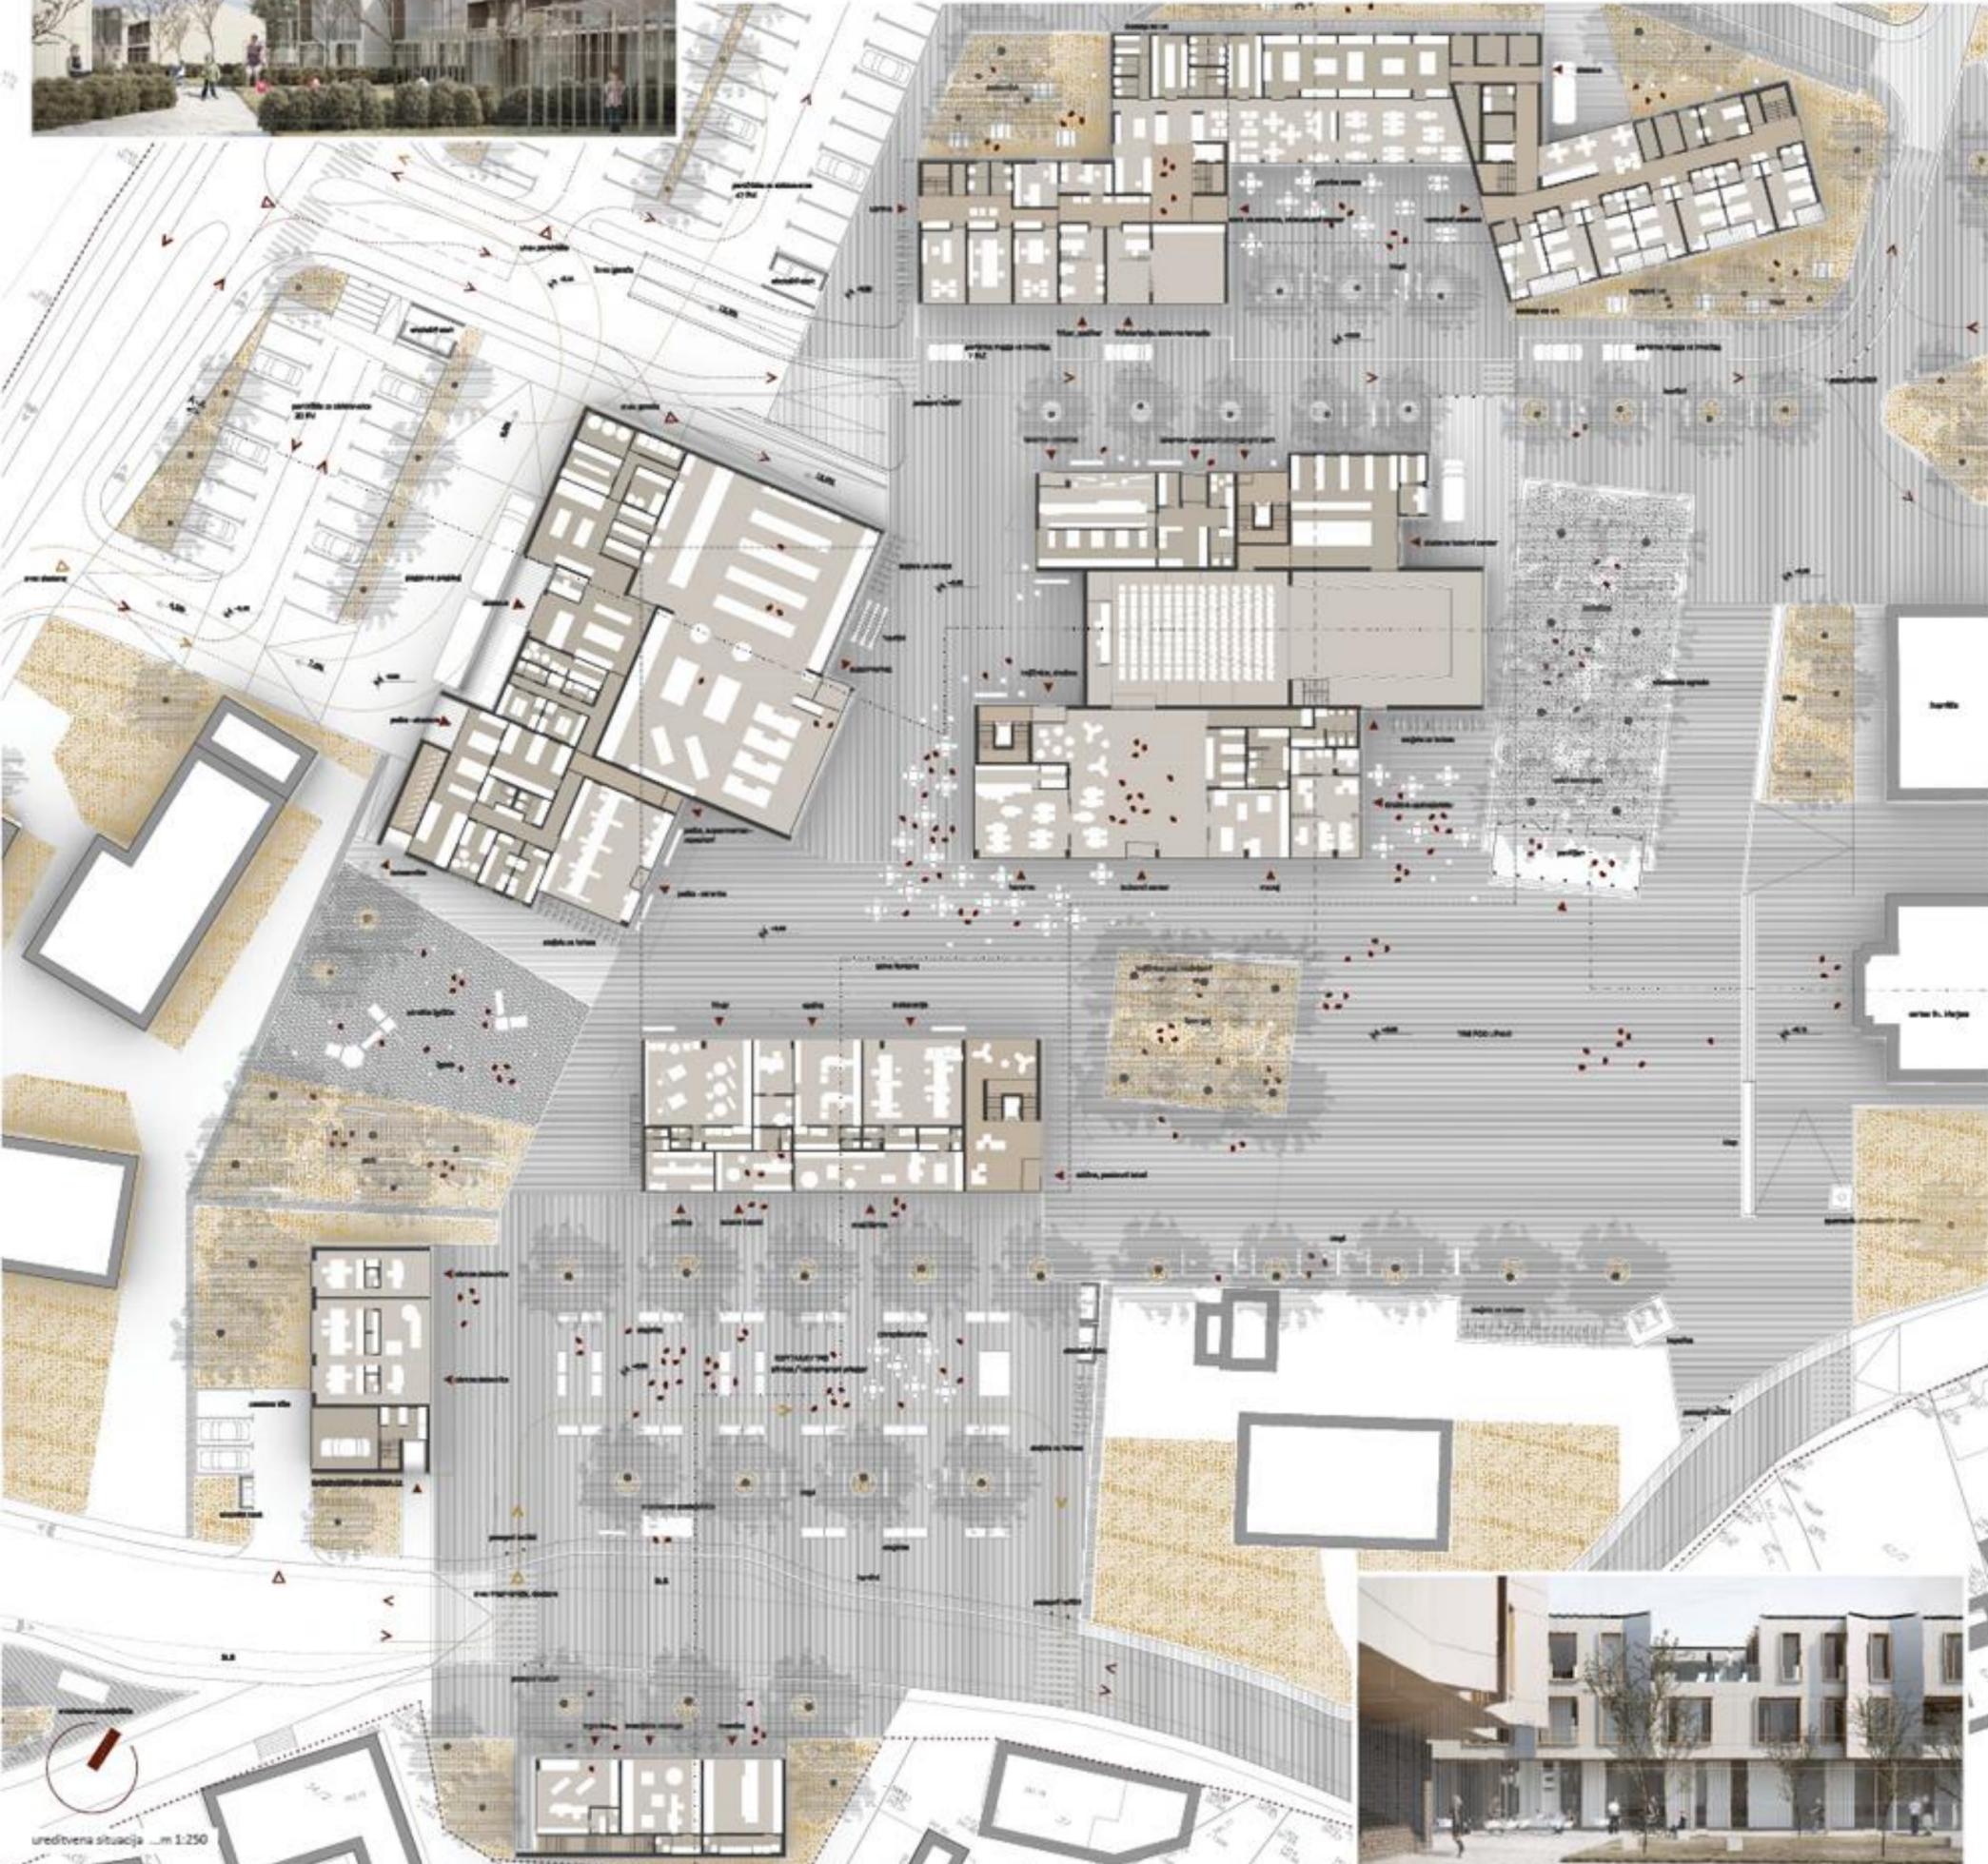


uređena situacija ...m 1:250



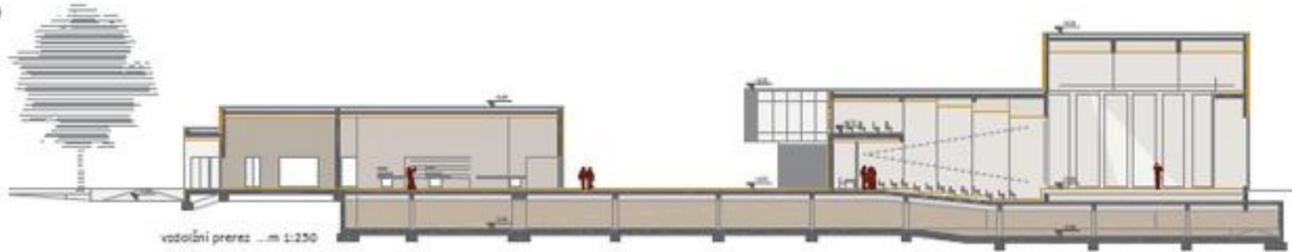



KOPITARJEV CENTER

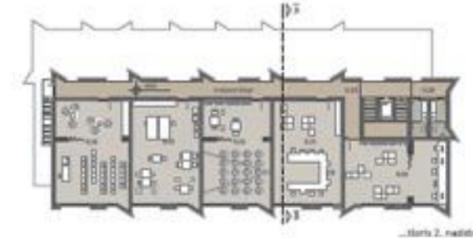

...2. nadstropje

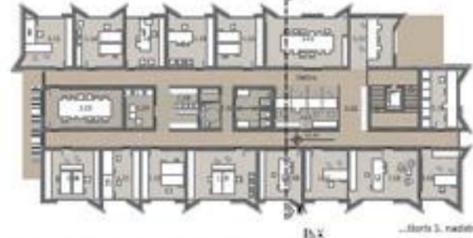

...3. nadstropje



...parkirna raven

oocina ...m 1:250








...2. nadstropje

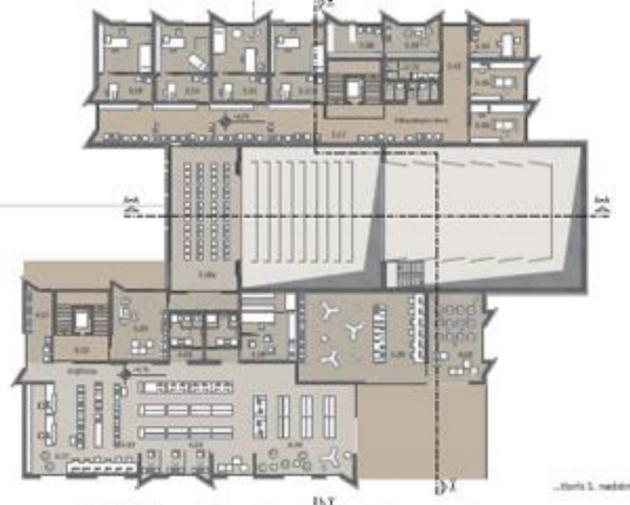

...3. nadstropje



...parkirna raven

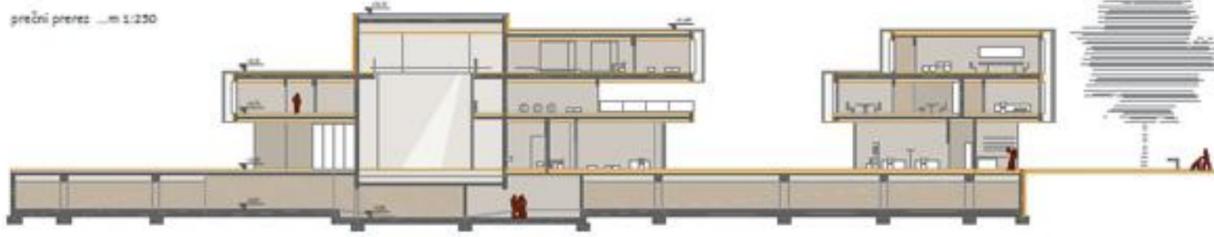

prečni prerez ...m 1:250



severovzhodna fasada ...m 1:250



jugovzhodna fasada ...m 1:250




shema požarne varnosti ...m 1:2500




supermarket, trgovina ...m 1:250



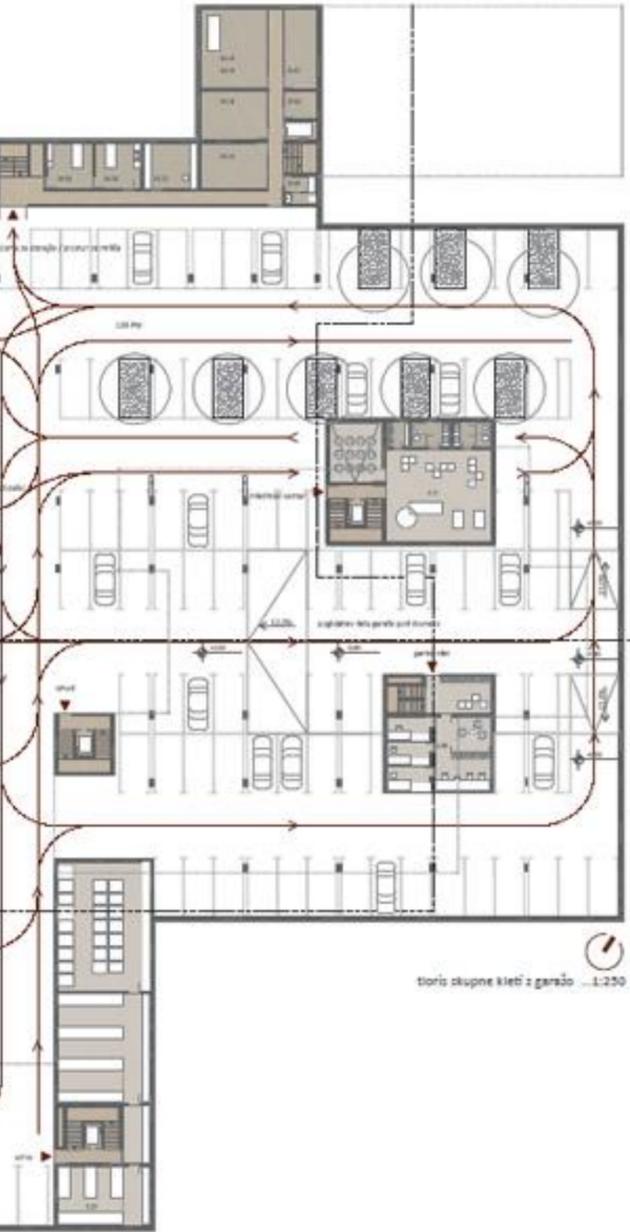


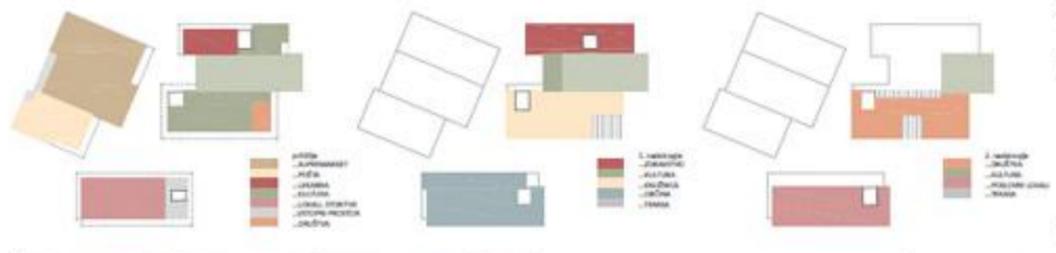

funkcijska shema ...1:1000

