




SITE PLAN WITH GROUND FLOOR 1:250




INTERNAL PERSPECTIVE (LOBBY)

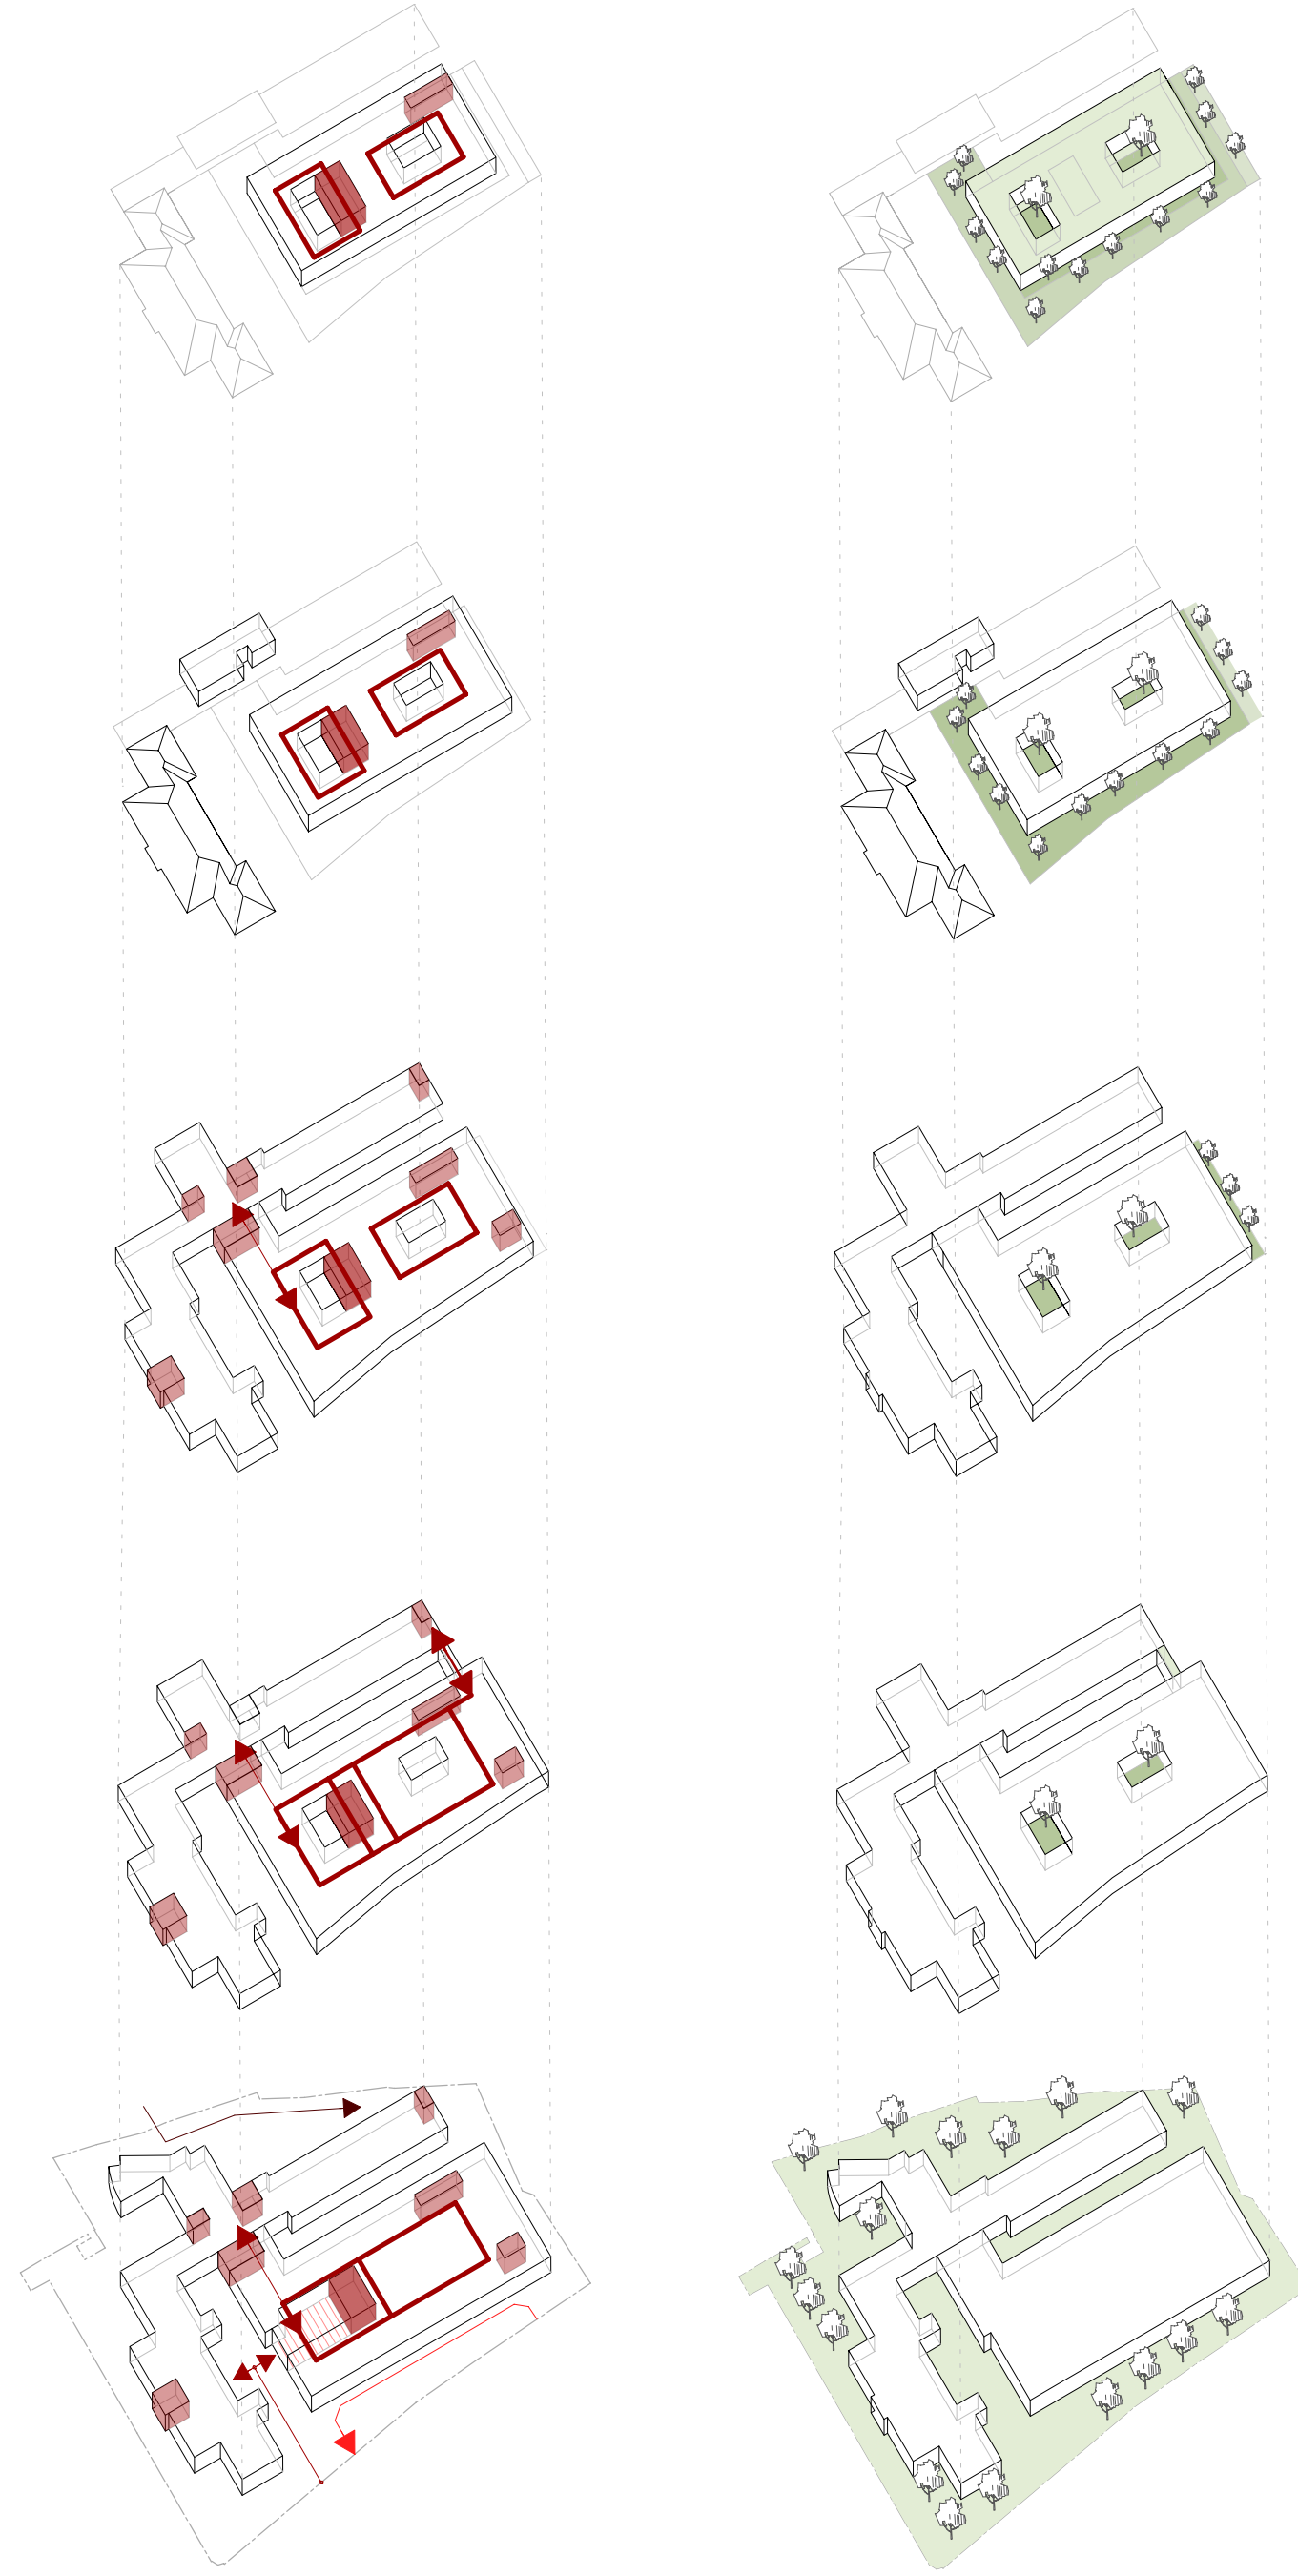

COMPACT BUILDING STRUKTUR
CENTRAL DISTRIBUTION
SPATIAL AND FUNCTIONAL SEPARATION IN THE WARDS


ATRIUM - ROOFTOP TERRACE
GREEN LANDSCAPE

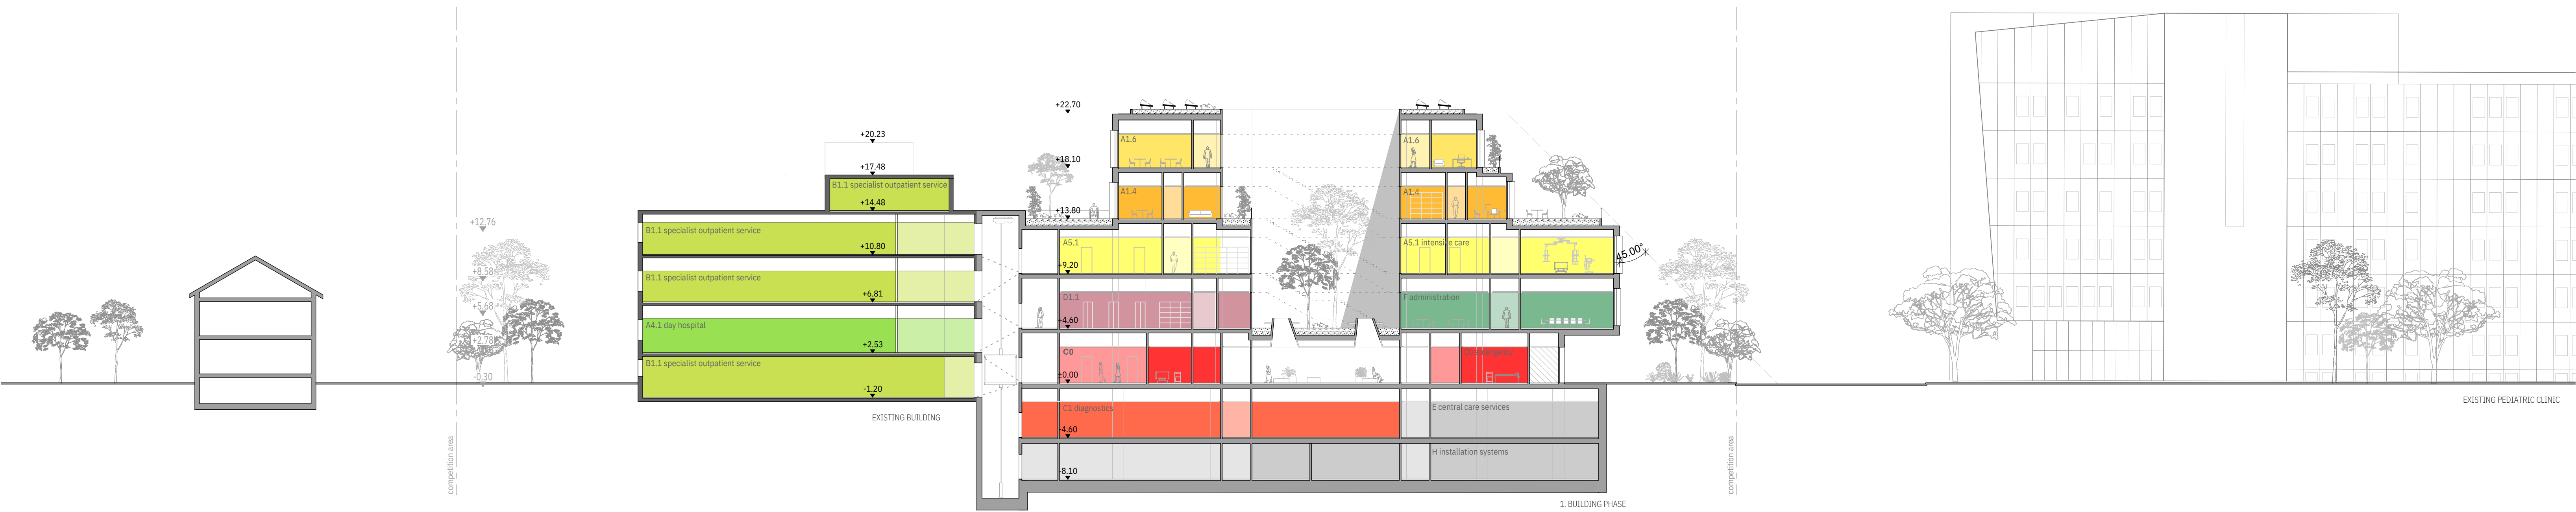

SECTION A-A 1:250



SECTION B-B 1:250

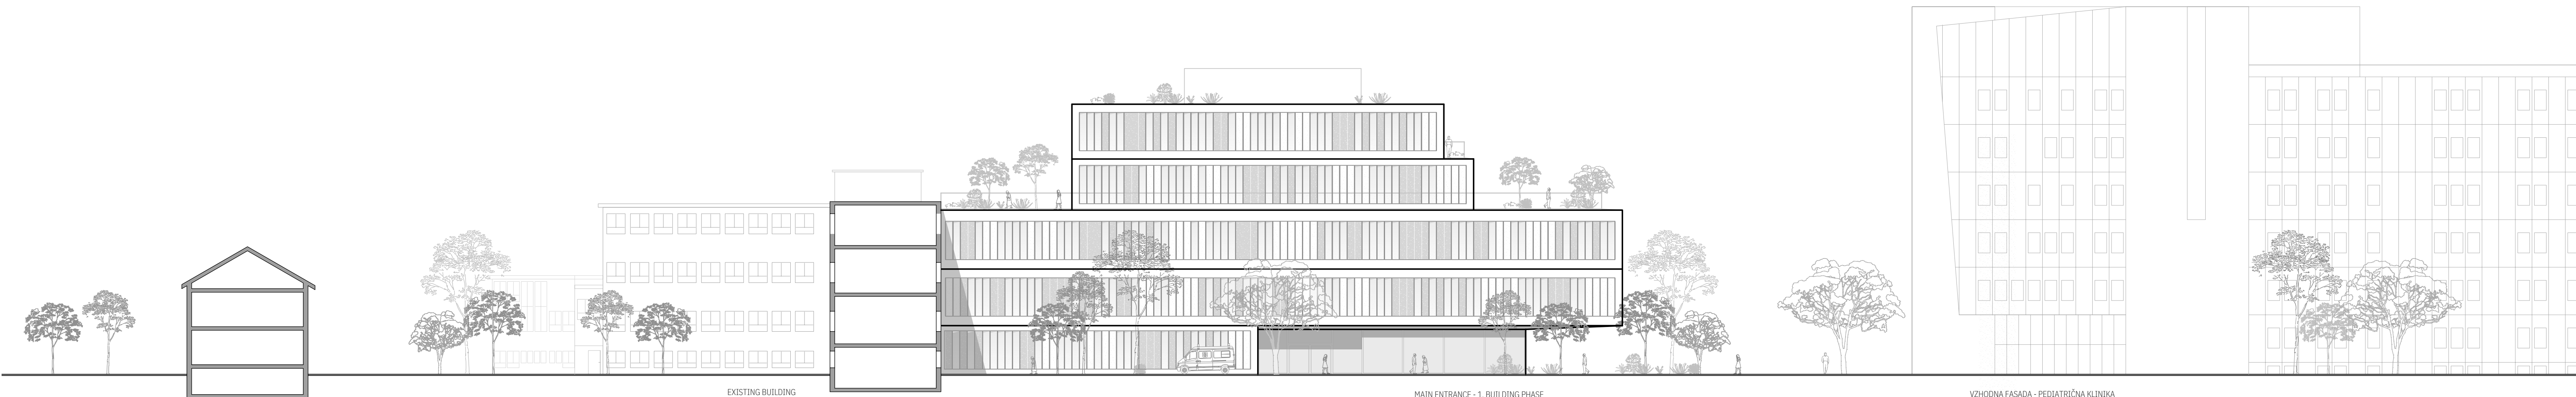


ELEVATION WEST - MAIN ENTRANCE 1:250




ELEVATION SOUTH - BOHORIČEVA ULICA 1:250




MAIN ENTRANCE VIEW

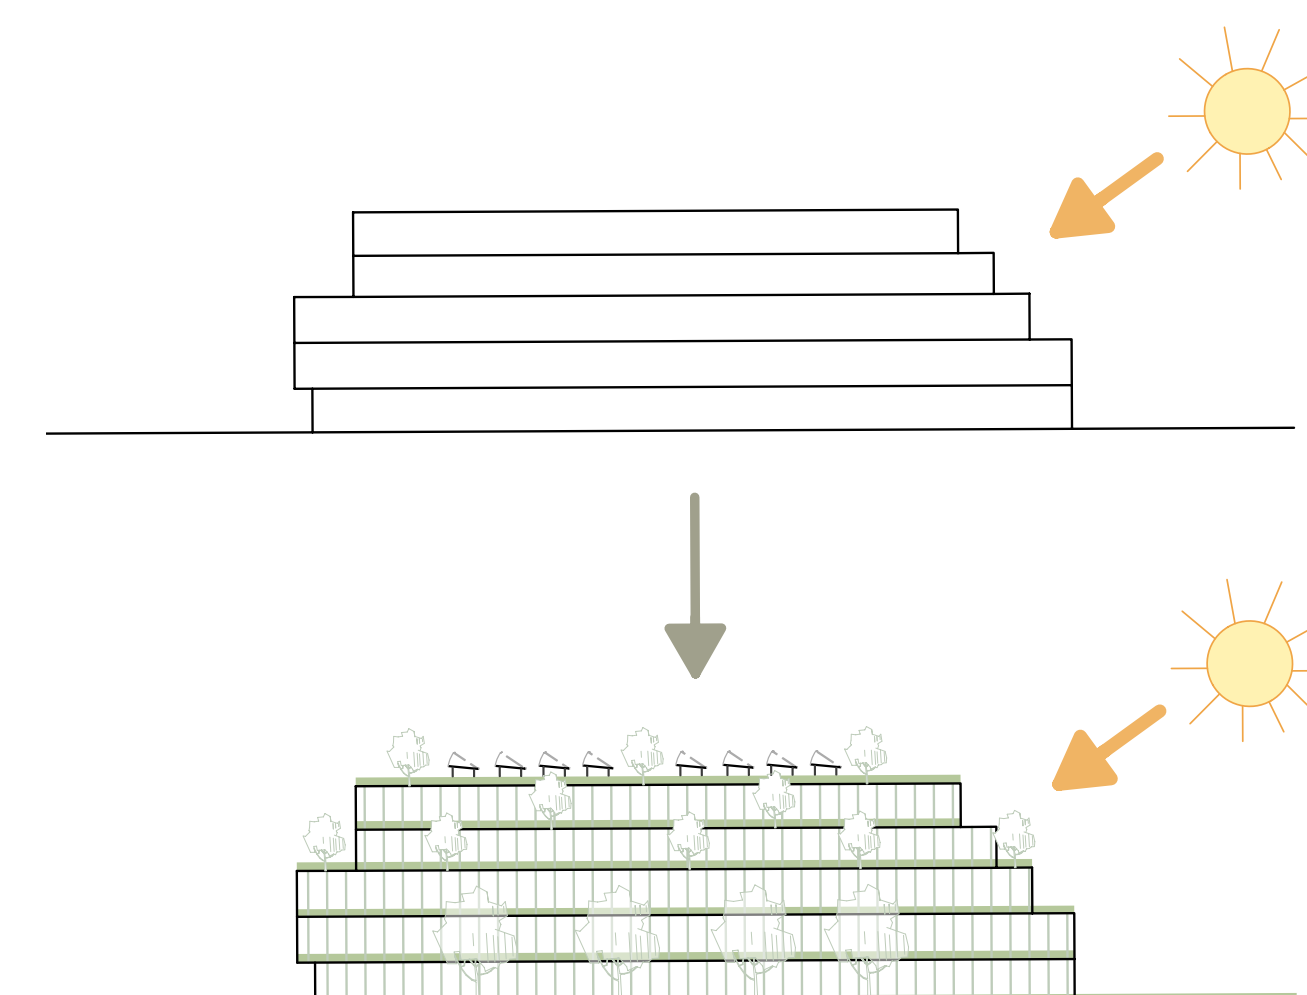


FACADE
 PROVIDE MAX. VEGETATION
 GREEN PROVIDING + PV PANELS
 MOVABLE LAMELLAS AS SUN PROTECTION
 COOLING EFFECTS AROUND THE AREA

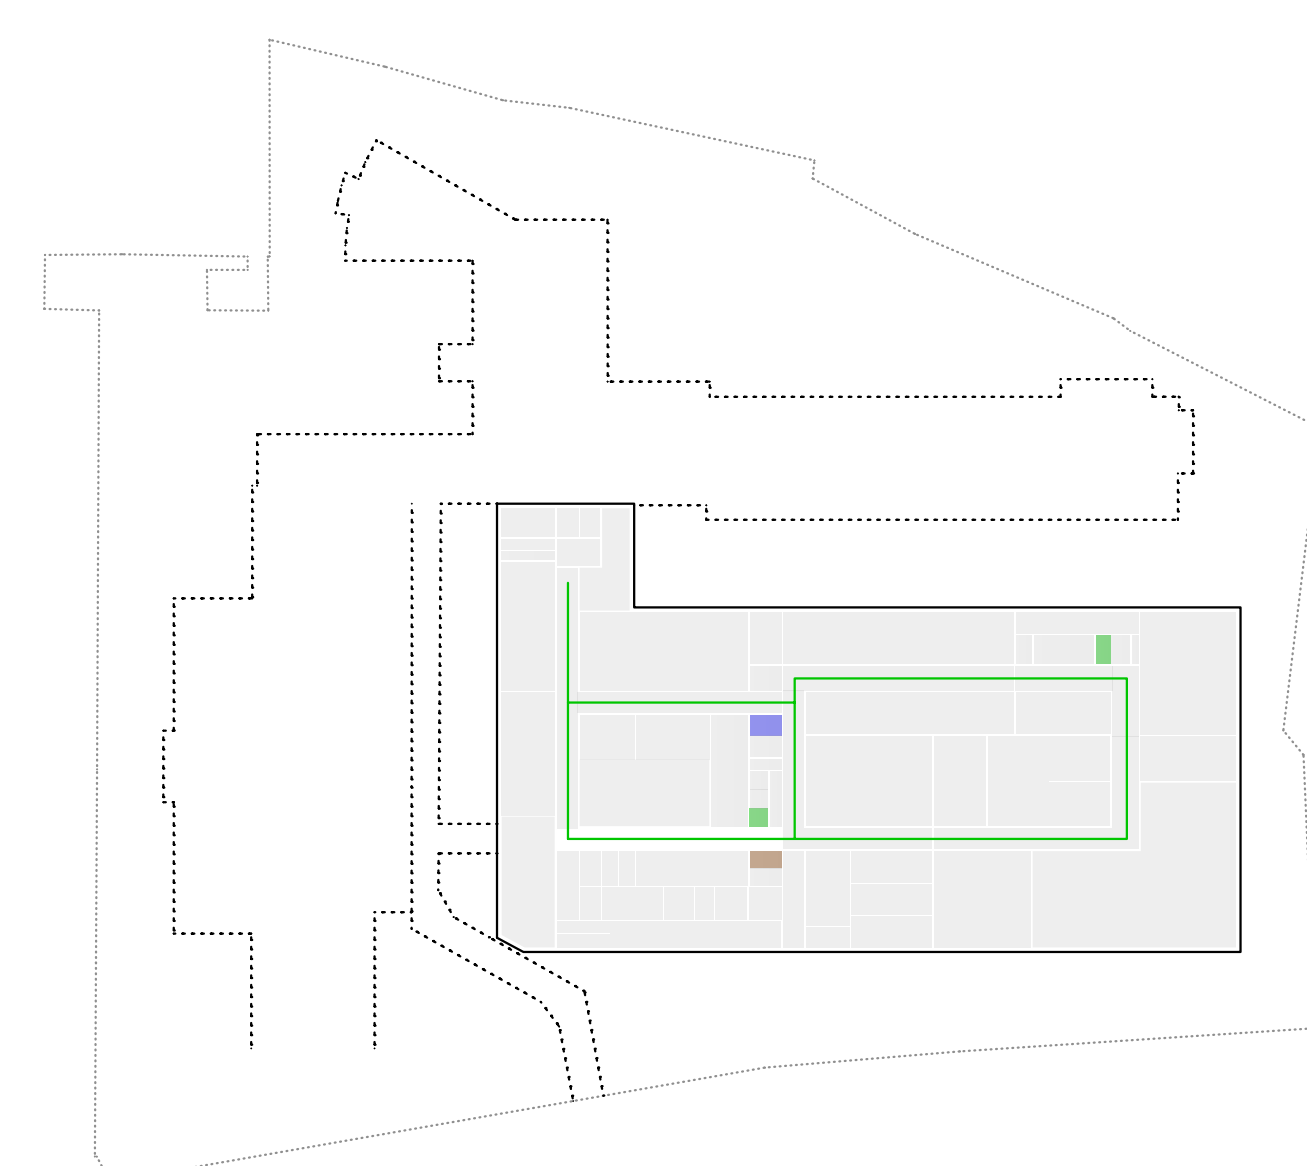


PATH SCHEMES 2ND BASEMENT

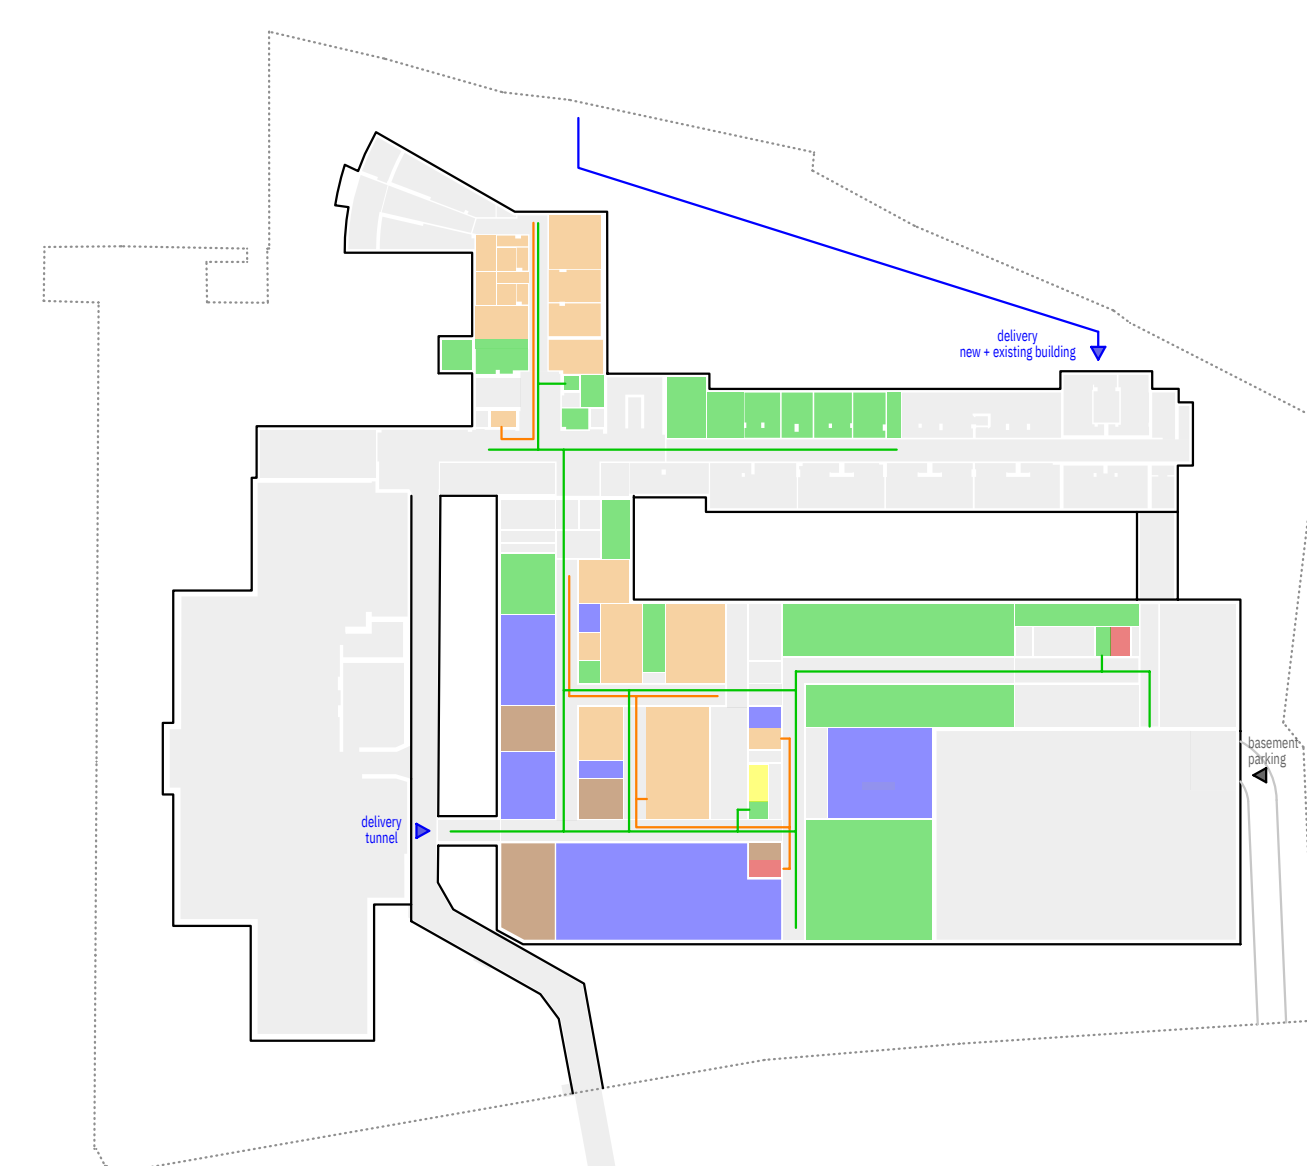

PATH SCHEMES 1ST BASEMENT

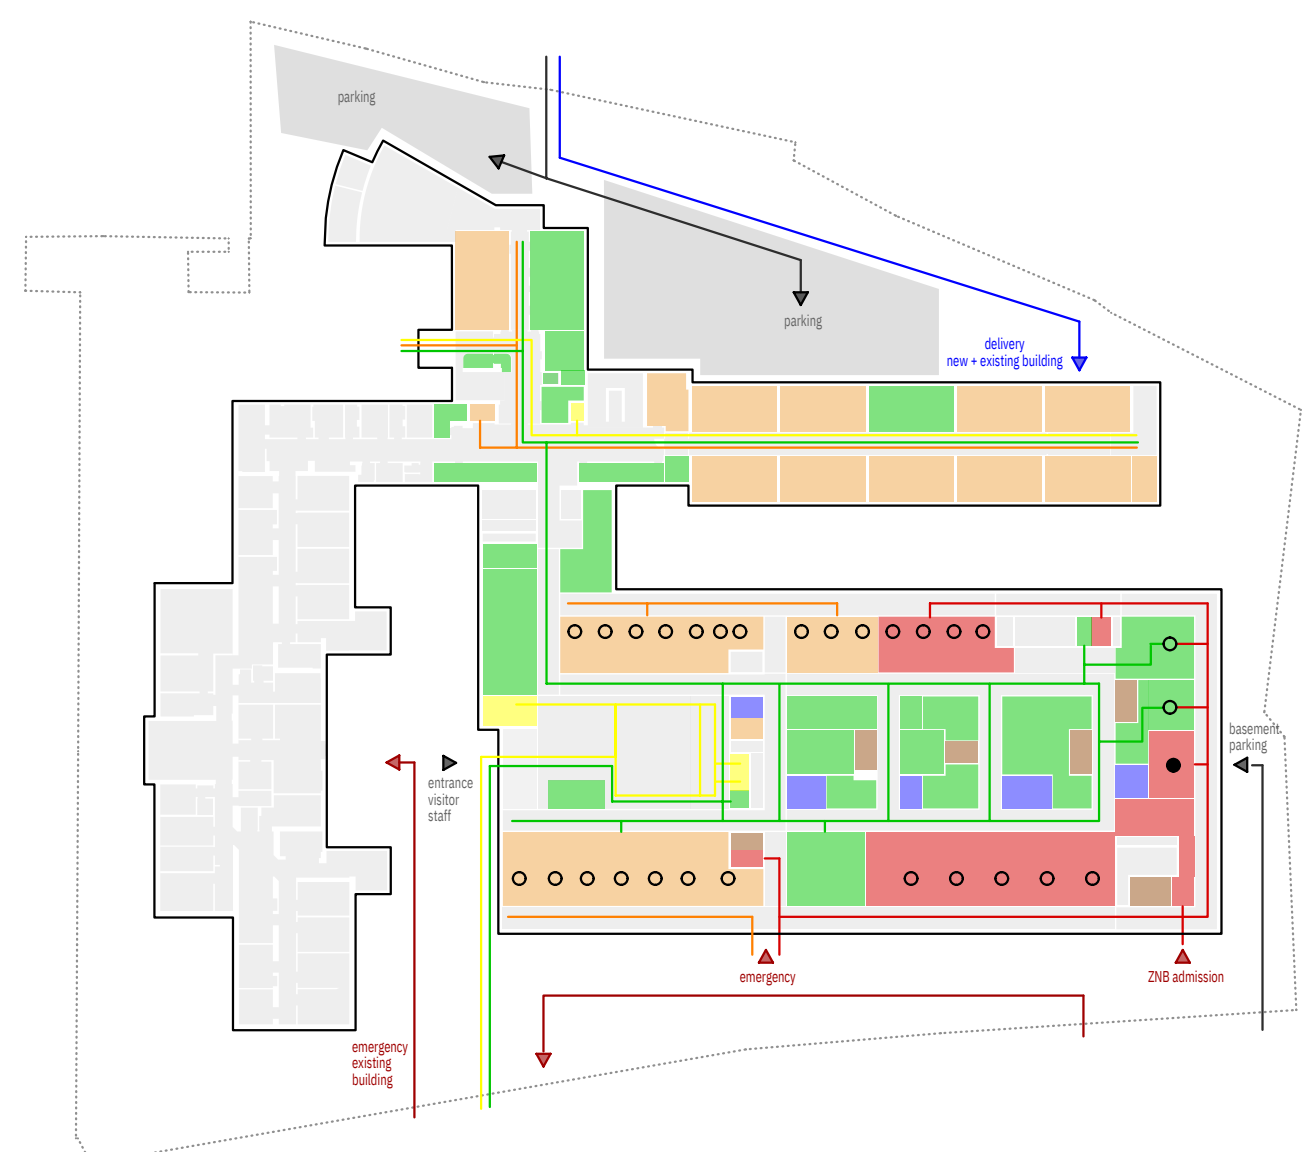


PATH SCHEMES GROUND FLOOR

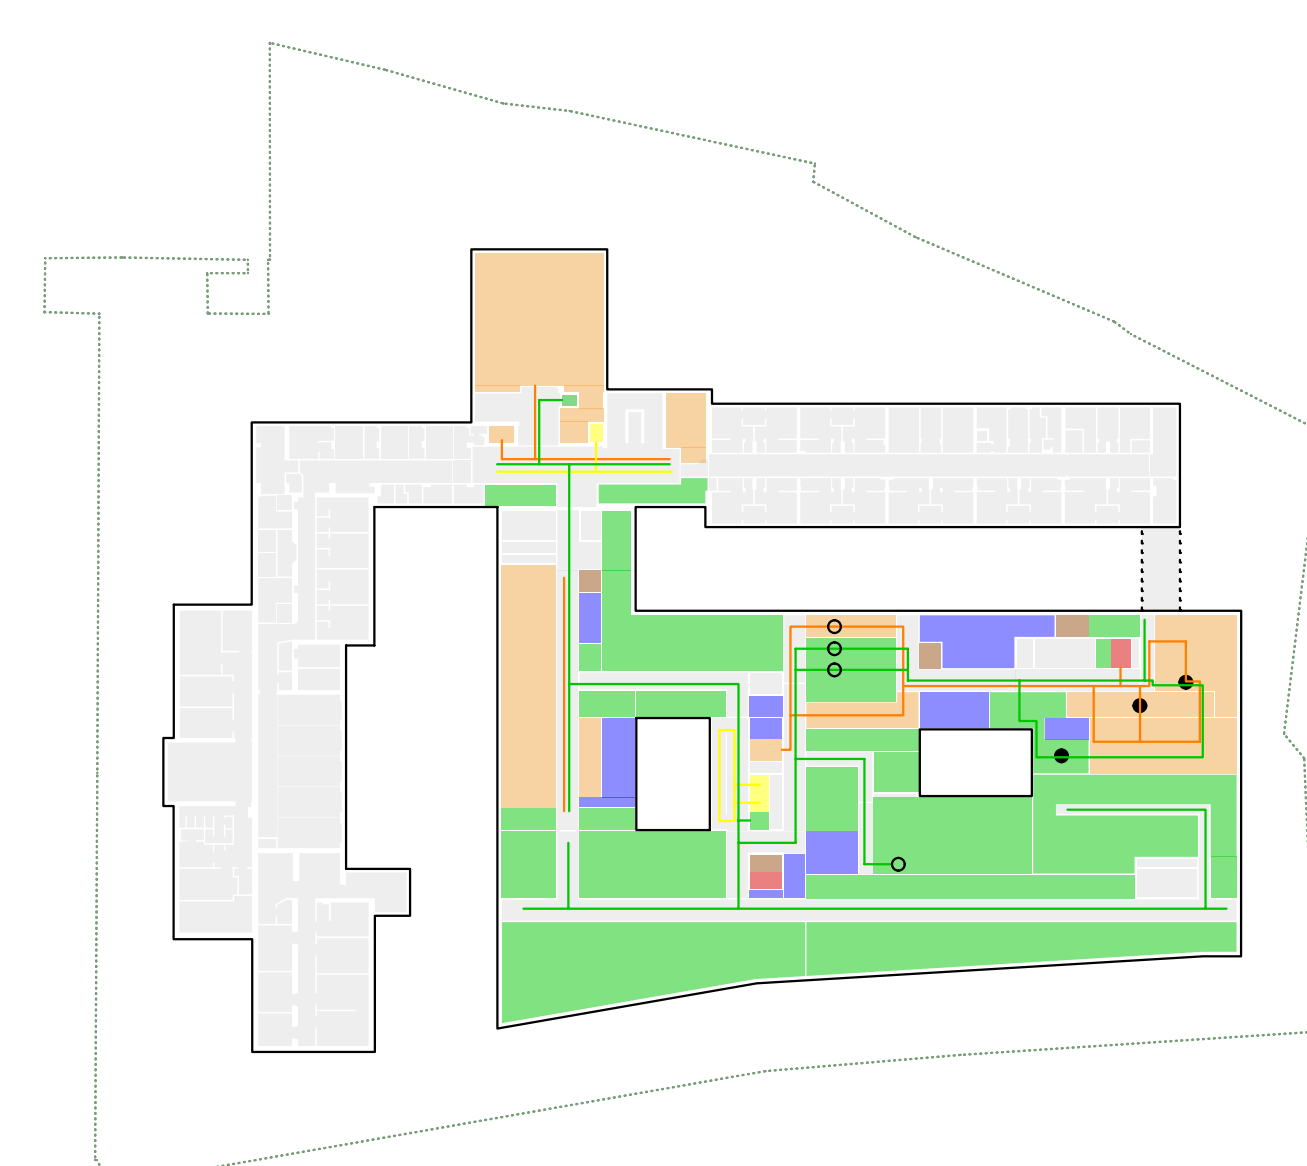


- Filter
 ● Interlock filter
 Infectious patients
 visitors
 non-infectious patient
 staff
 equipment, storage
 dirty, waste
 unclear route patient
 visitor's route
 clean route staff
 clean route patient


PATH SCHEMES 1ST FLOOR

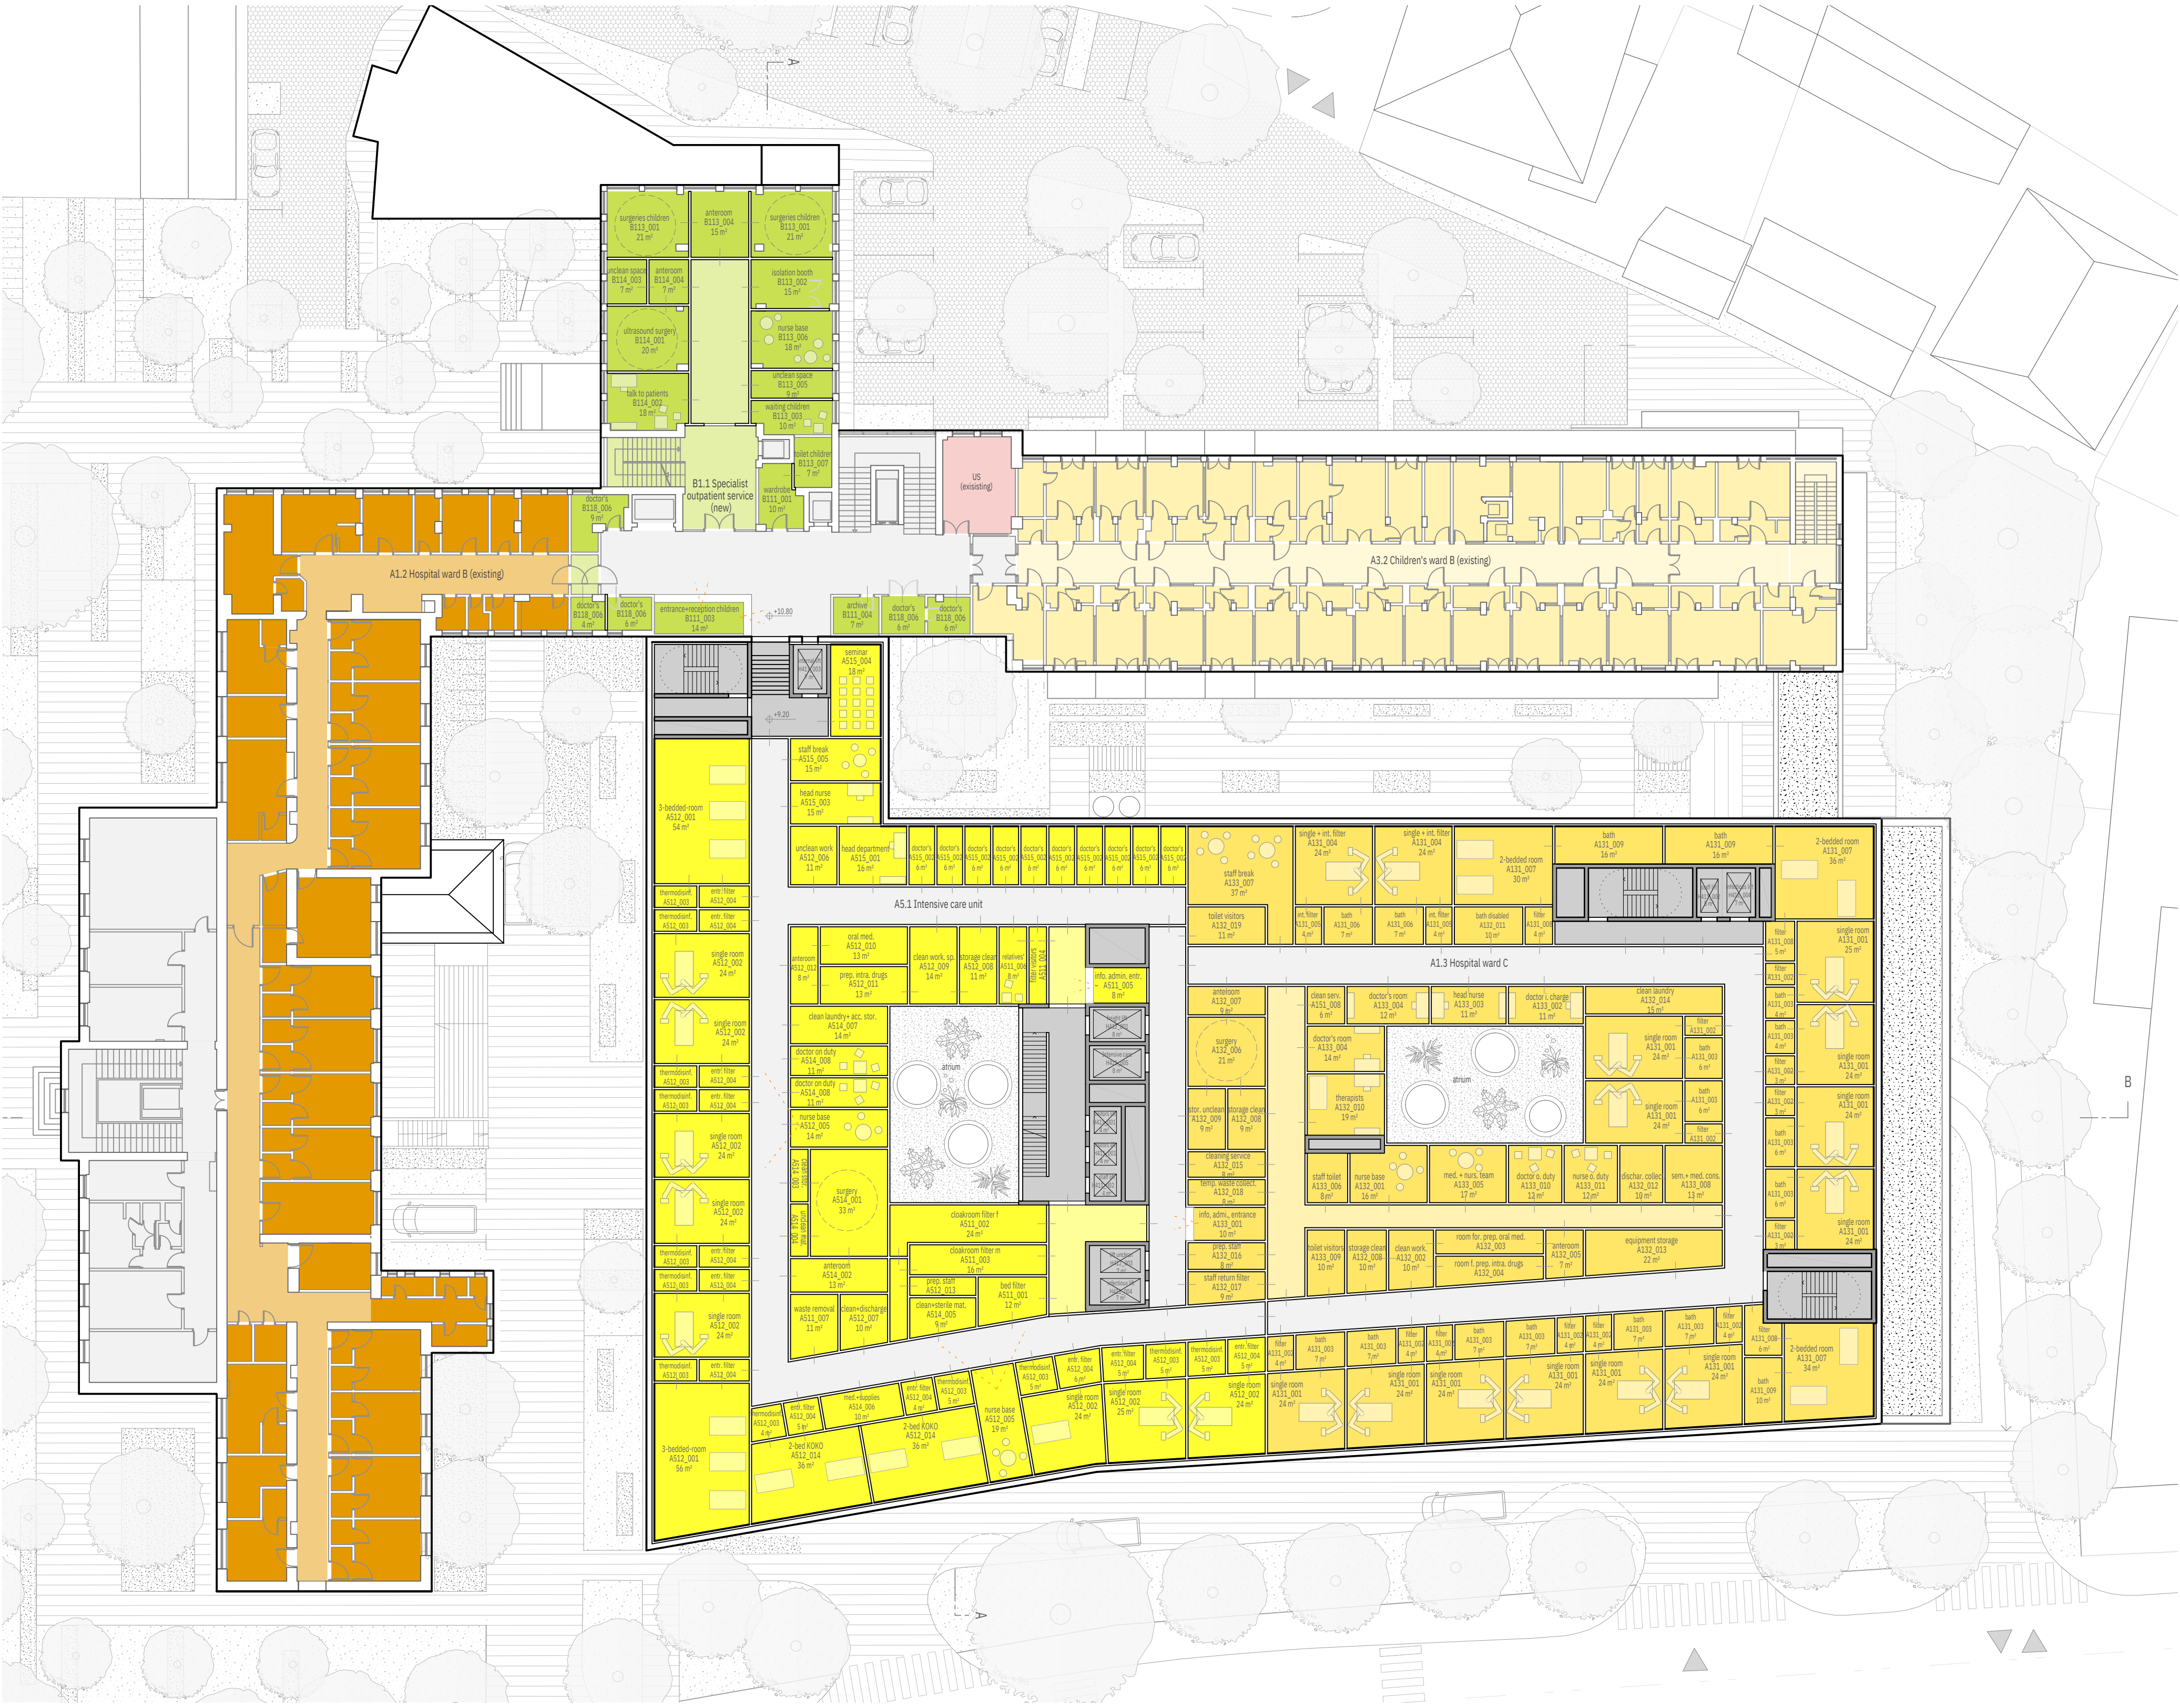


2ND FLOOR 1:250

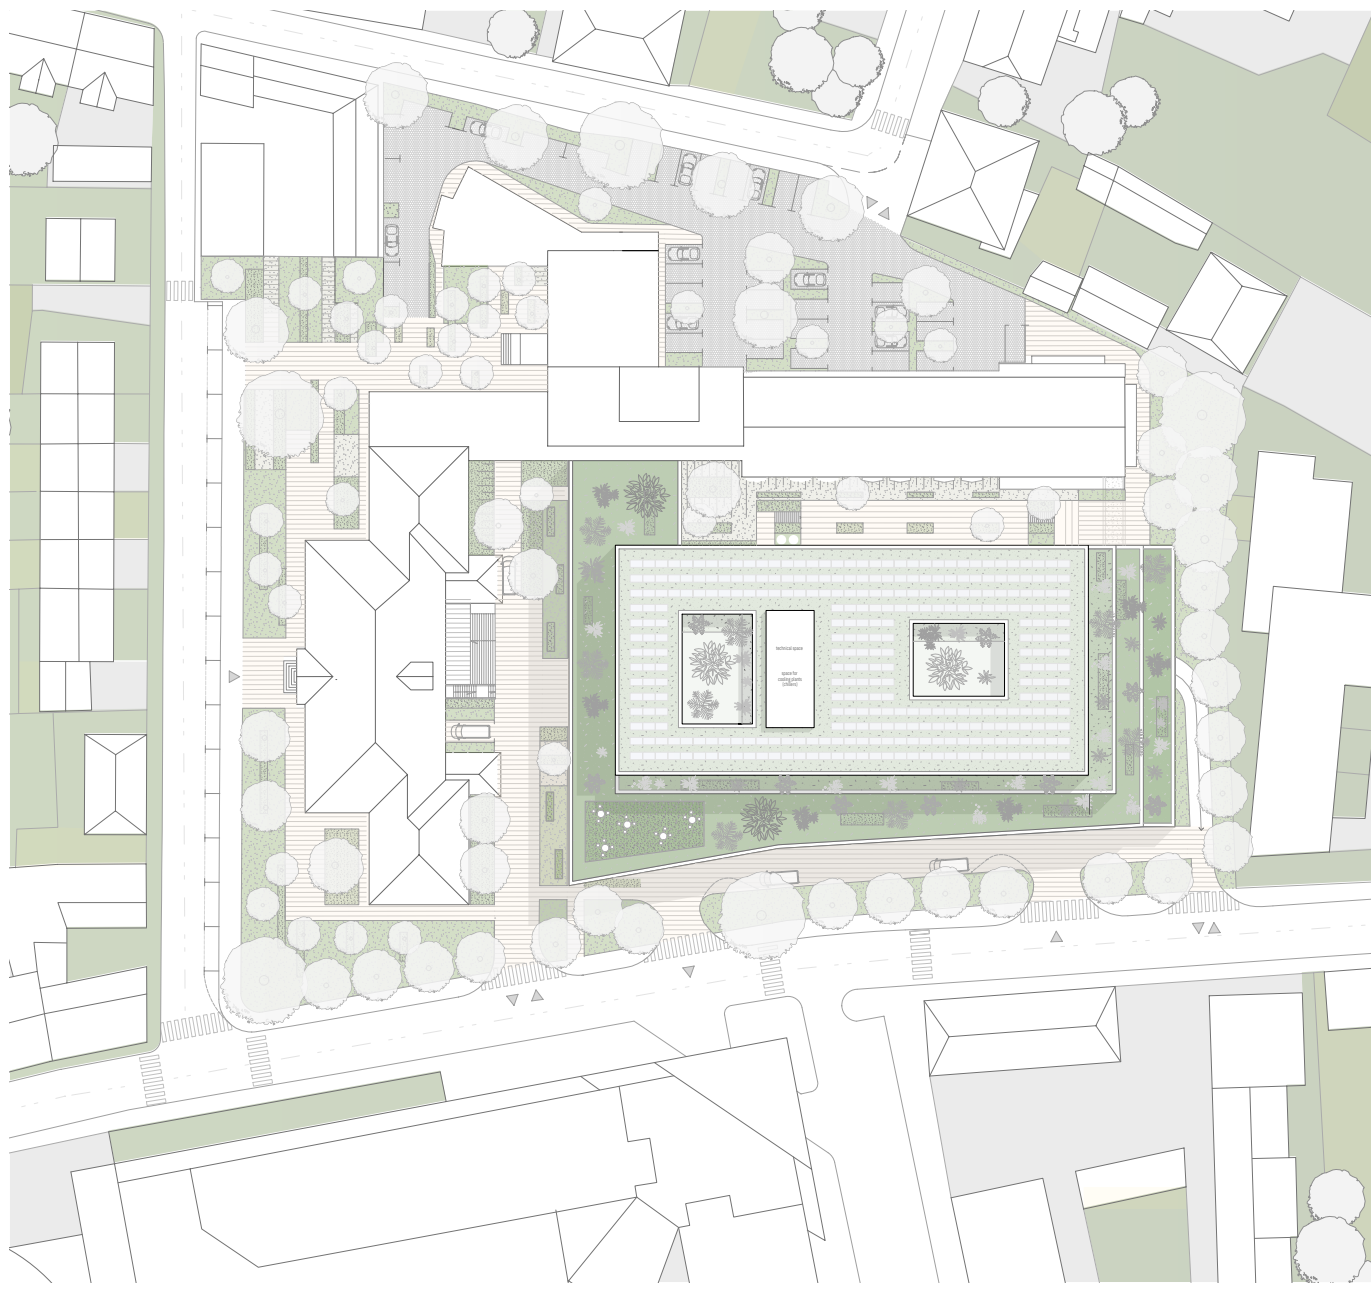


ROOFTOP 1:1000

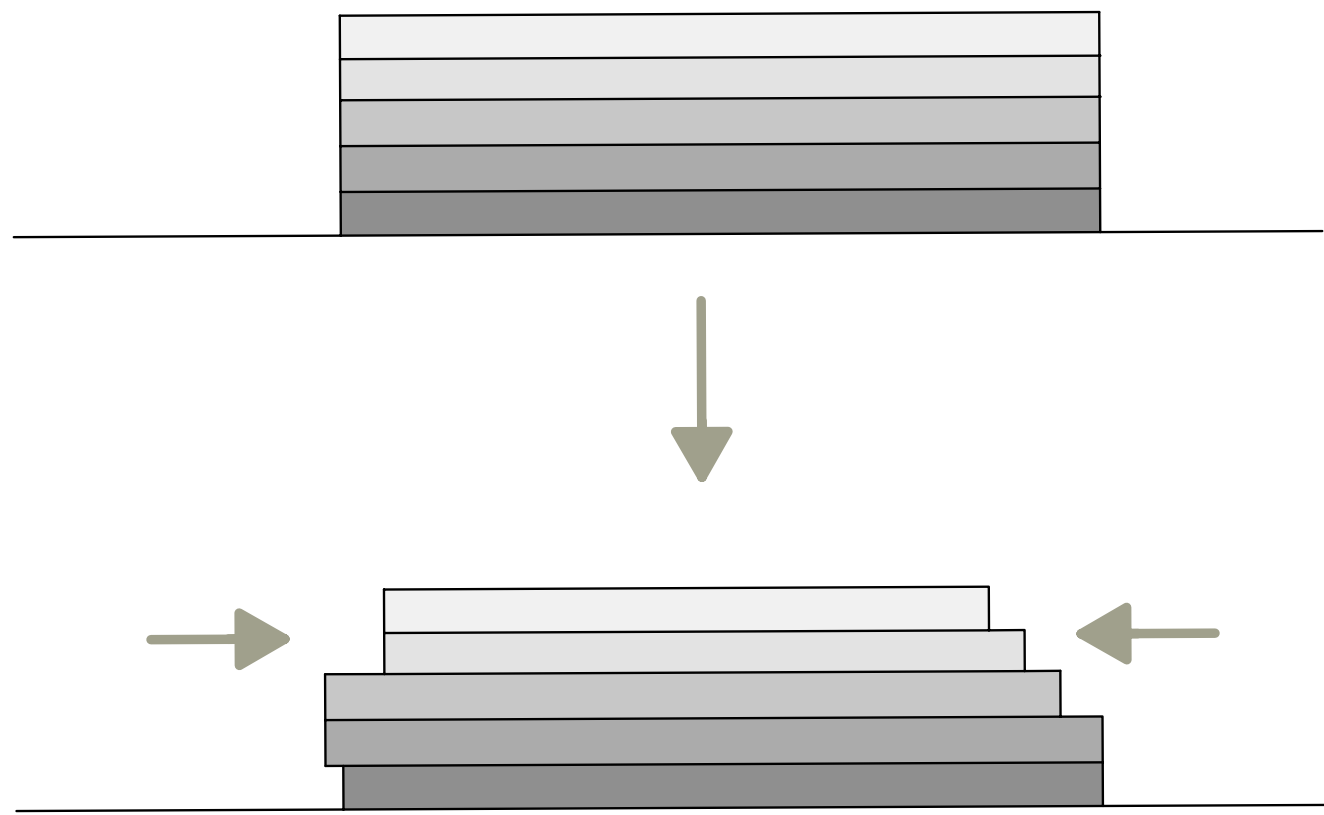


DESIGN OF VOLUMES AND DEPARTMENTS
DISTINCTIVE VOLUMES
DISTINCTIVE DEPARTMENTS

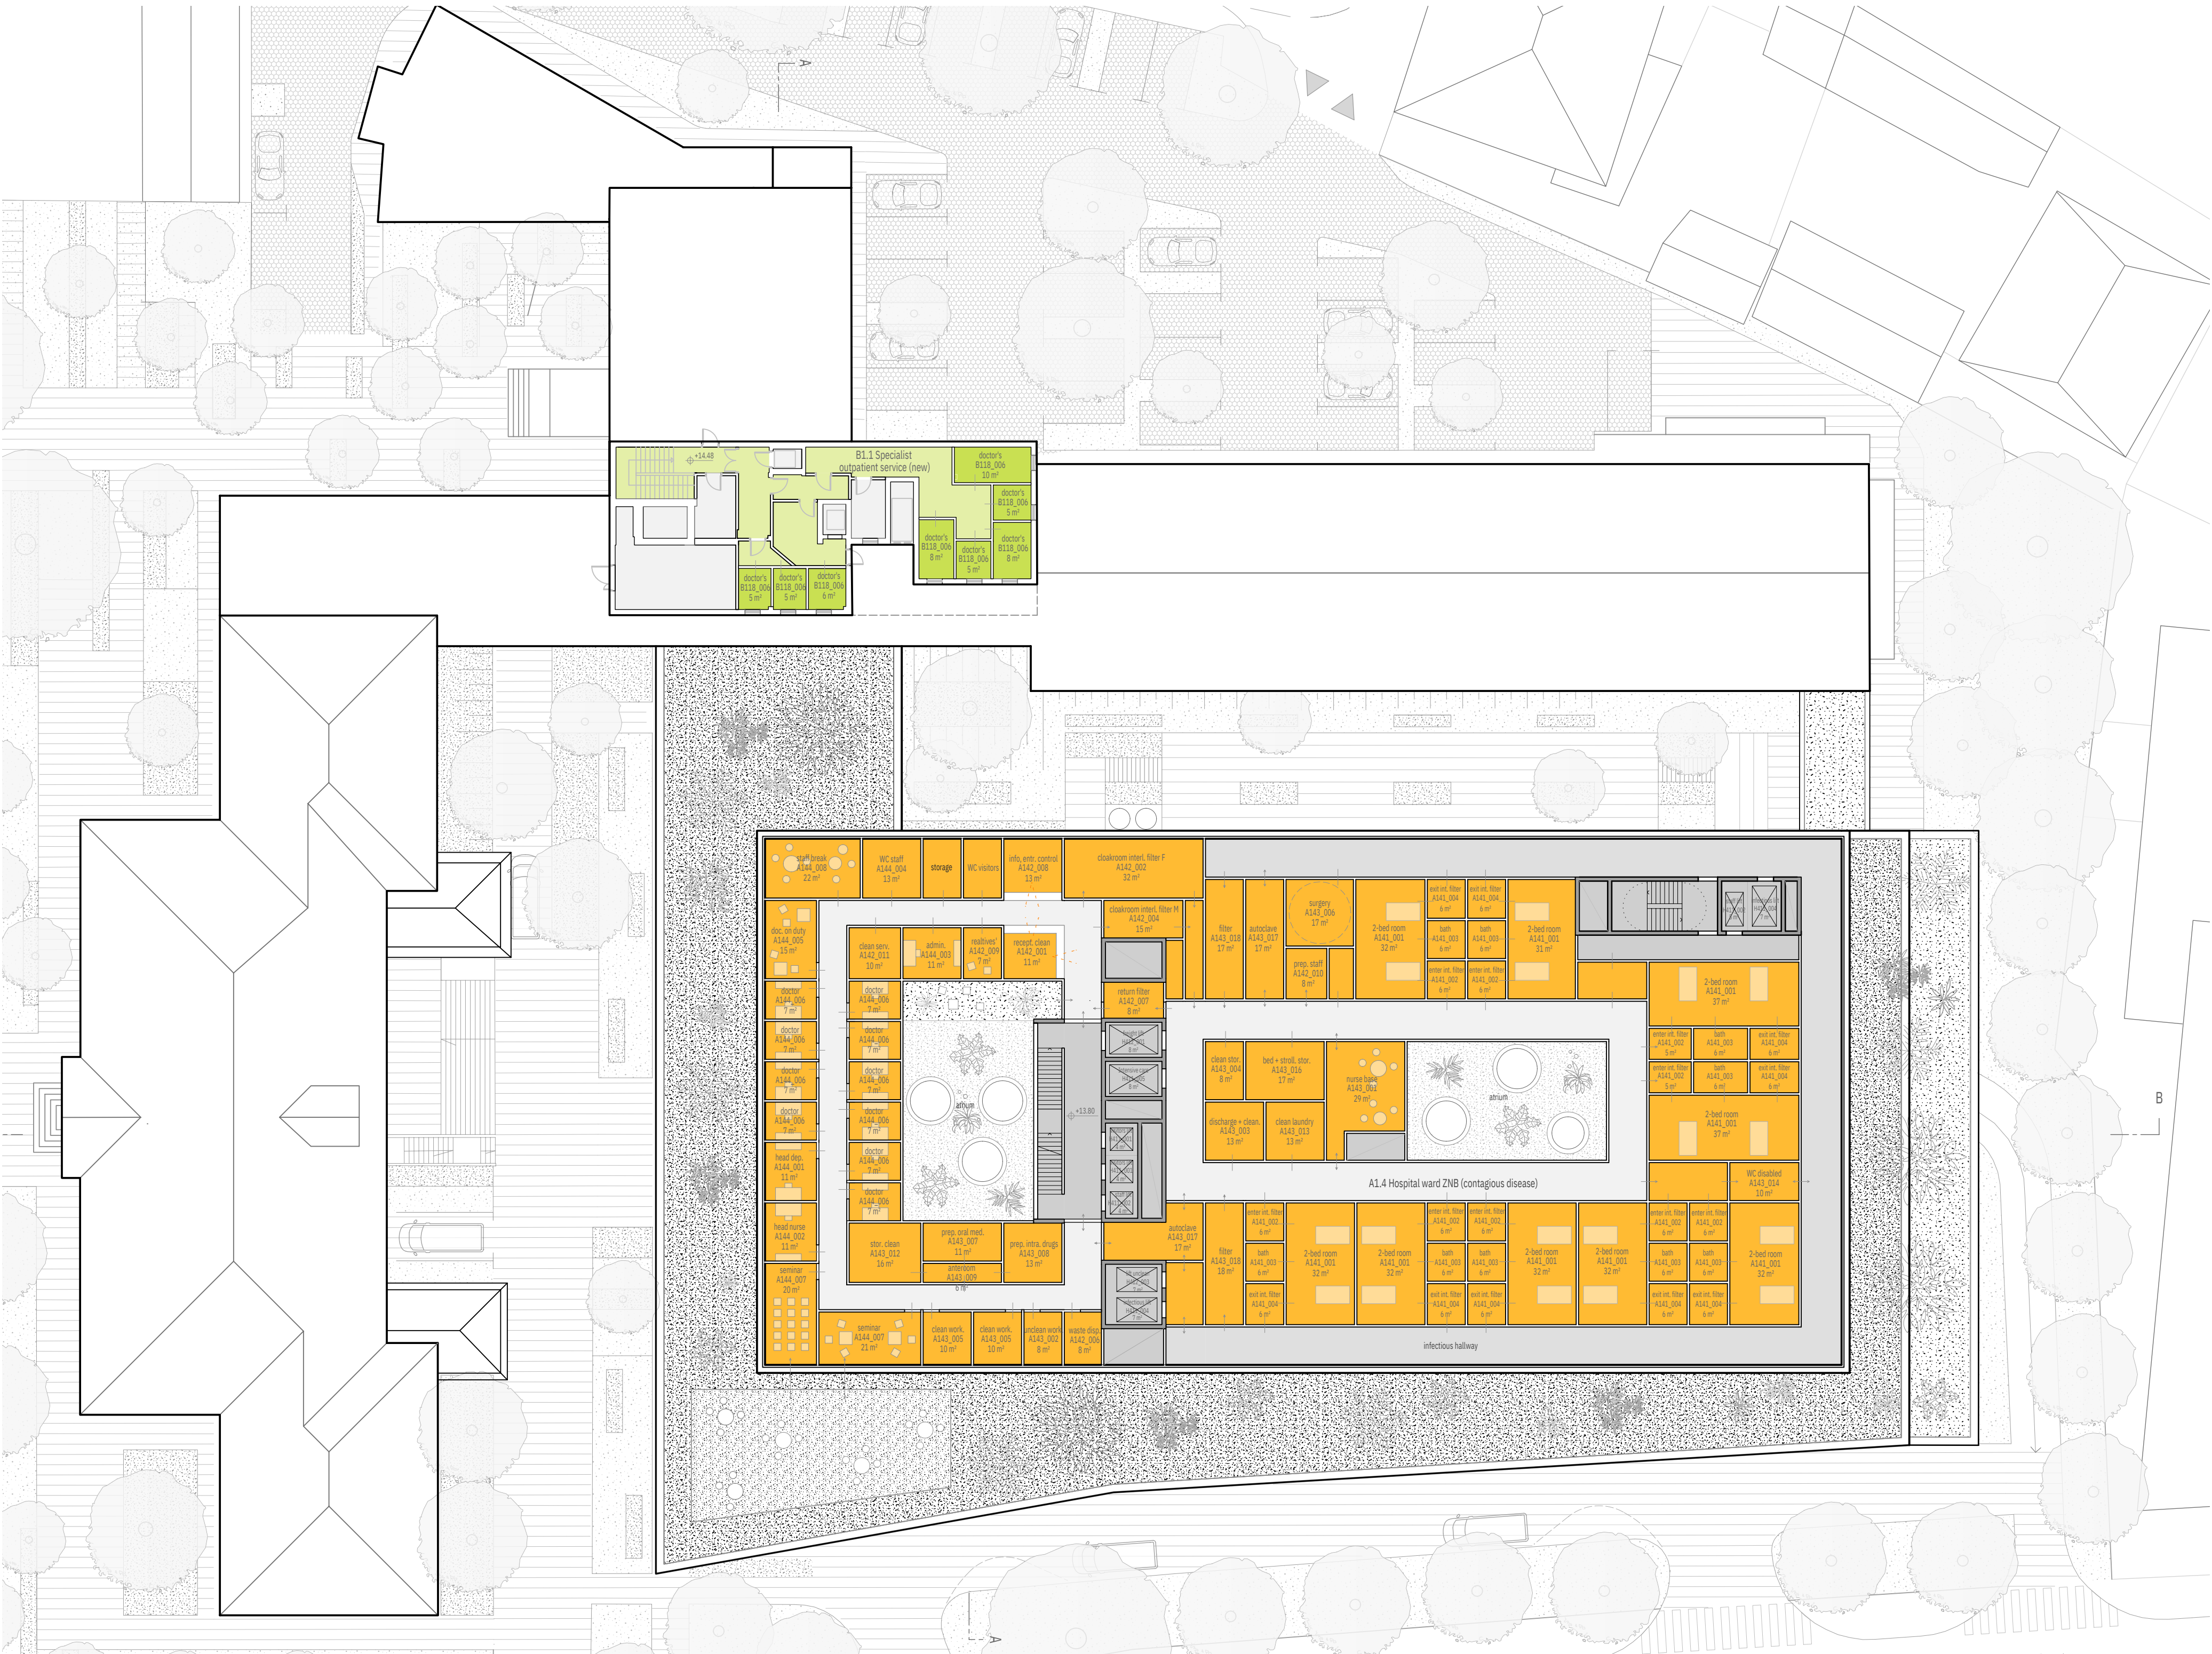


3RD FLOOR 1:250

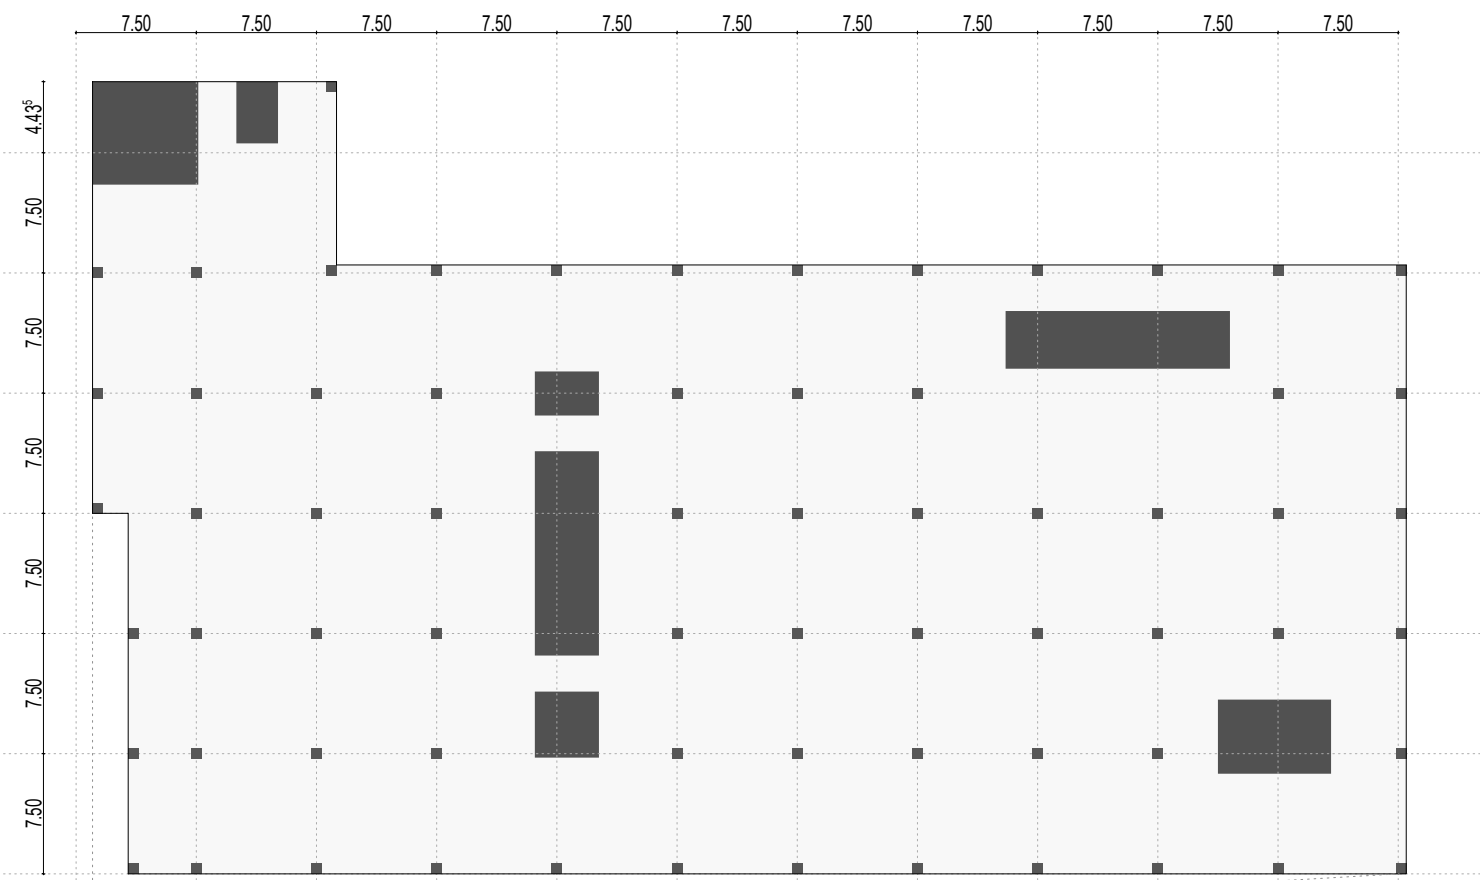


STATICS
COLUMNS AND CORES

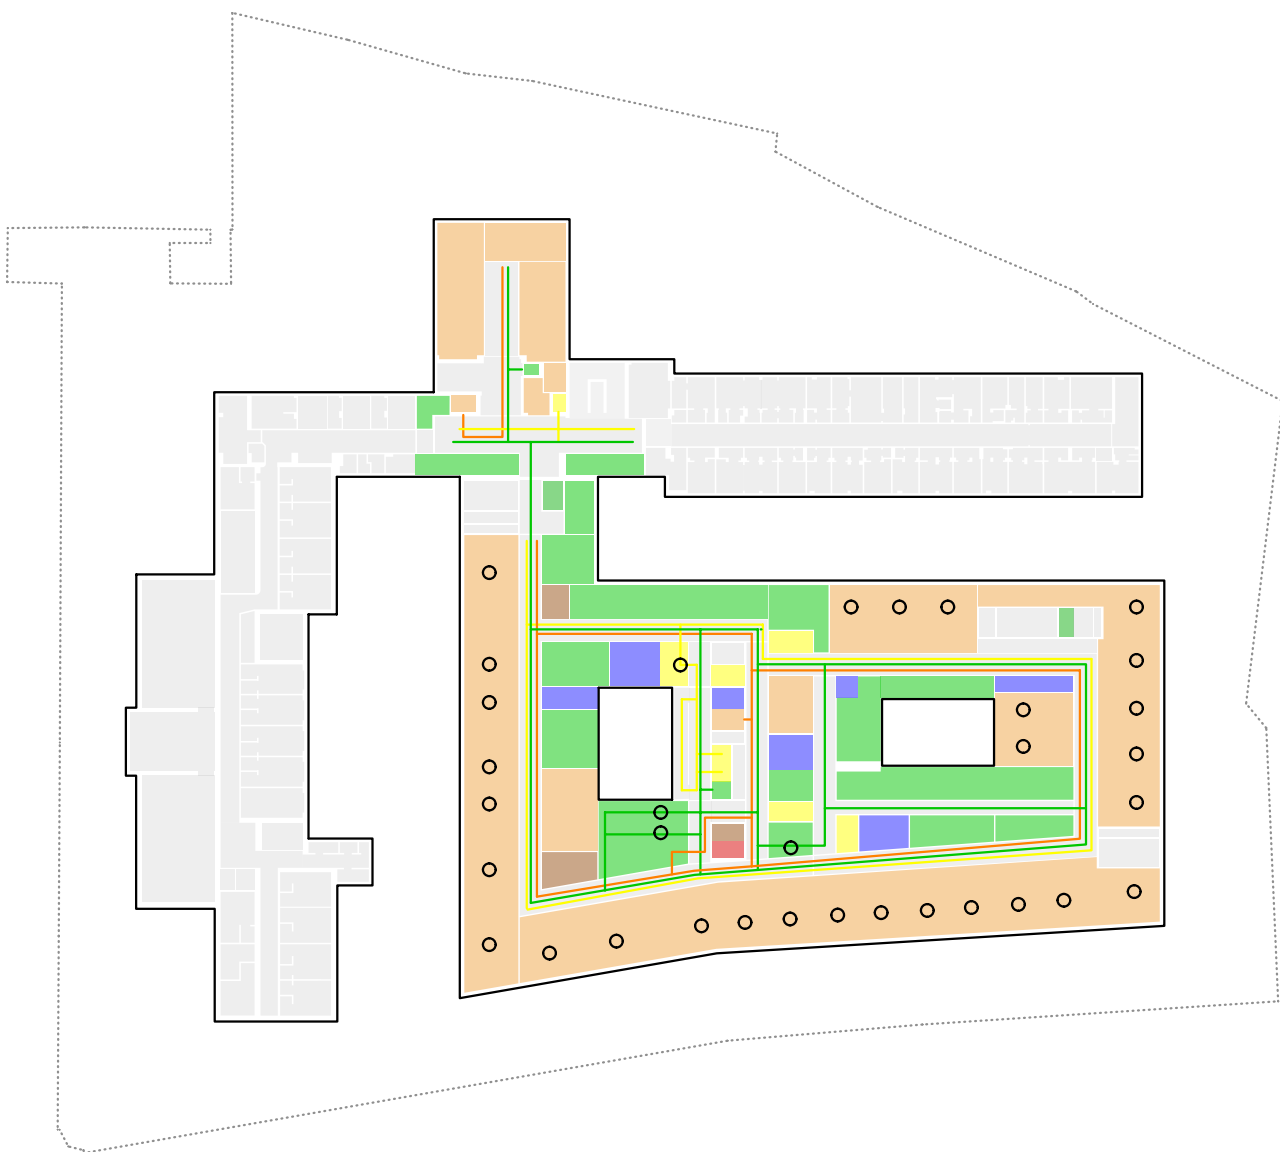


PATH SCHEMES 2ND FLOOR

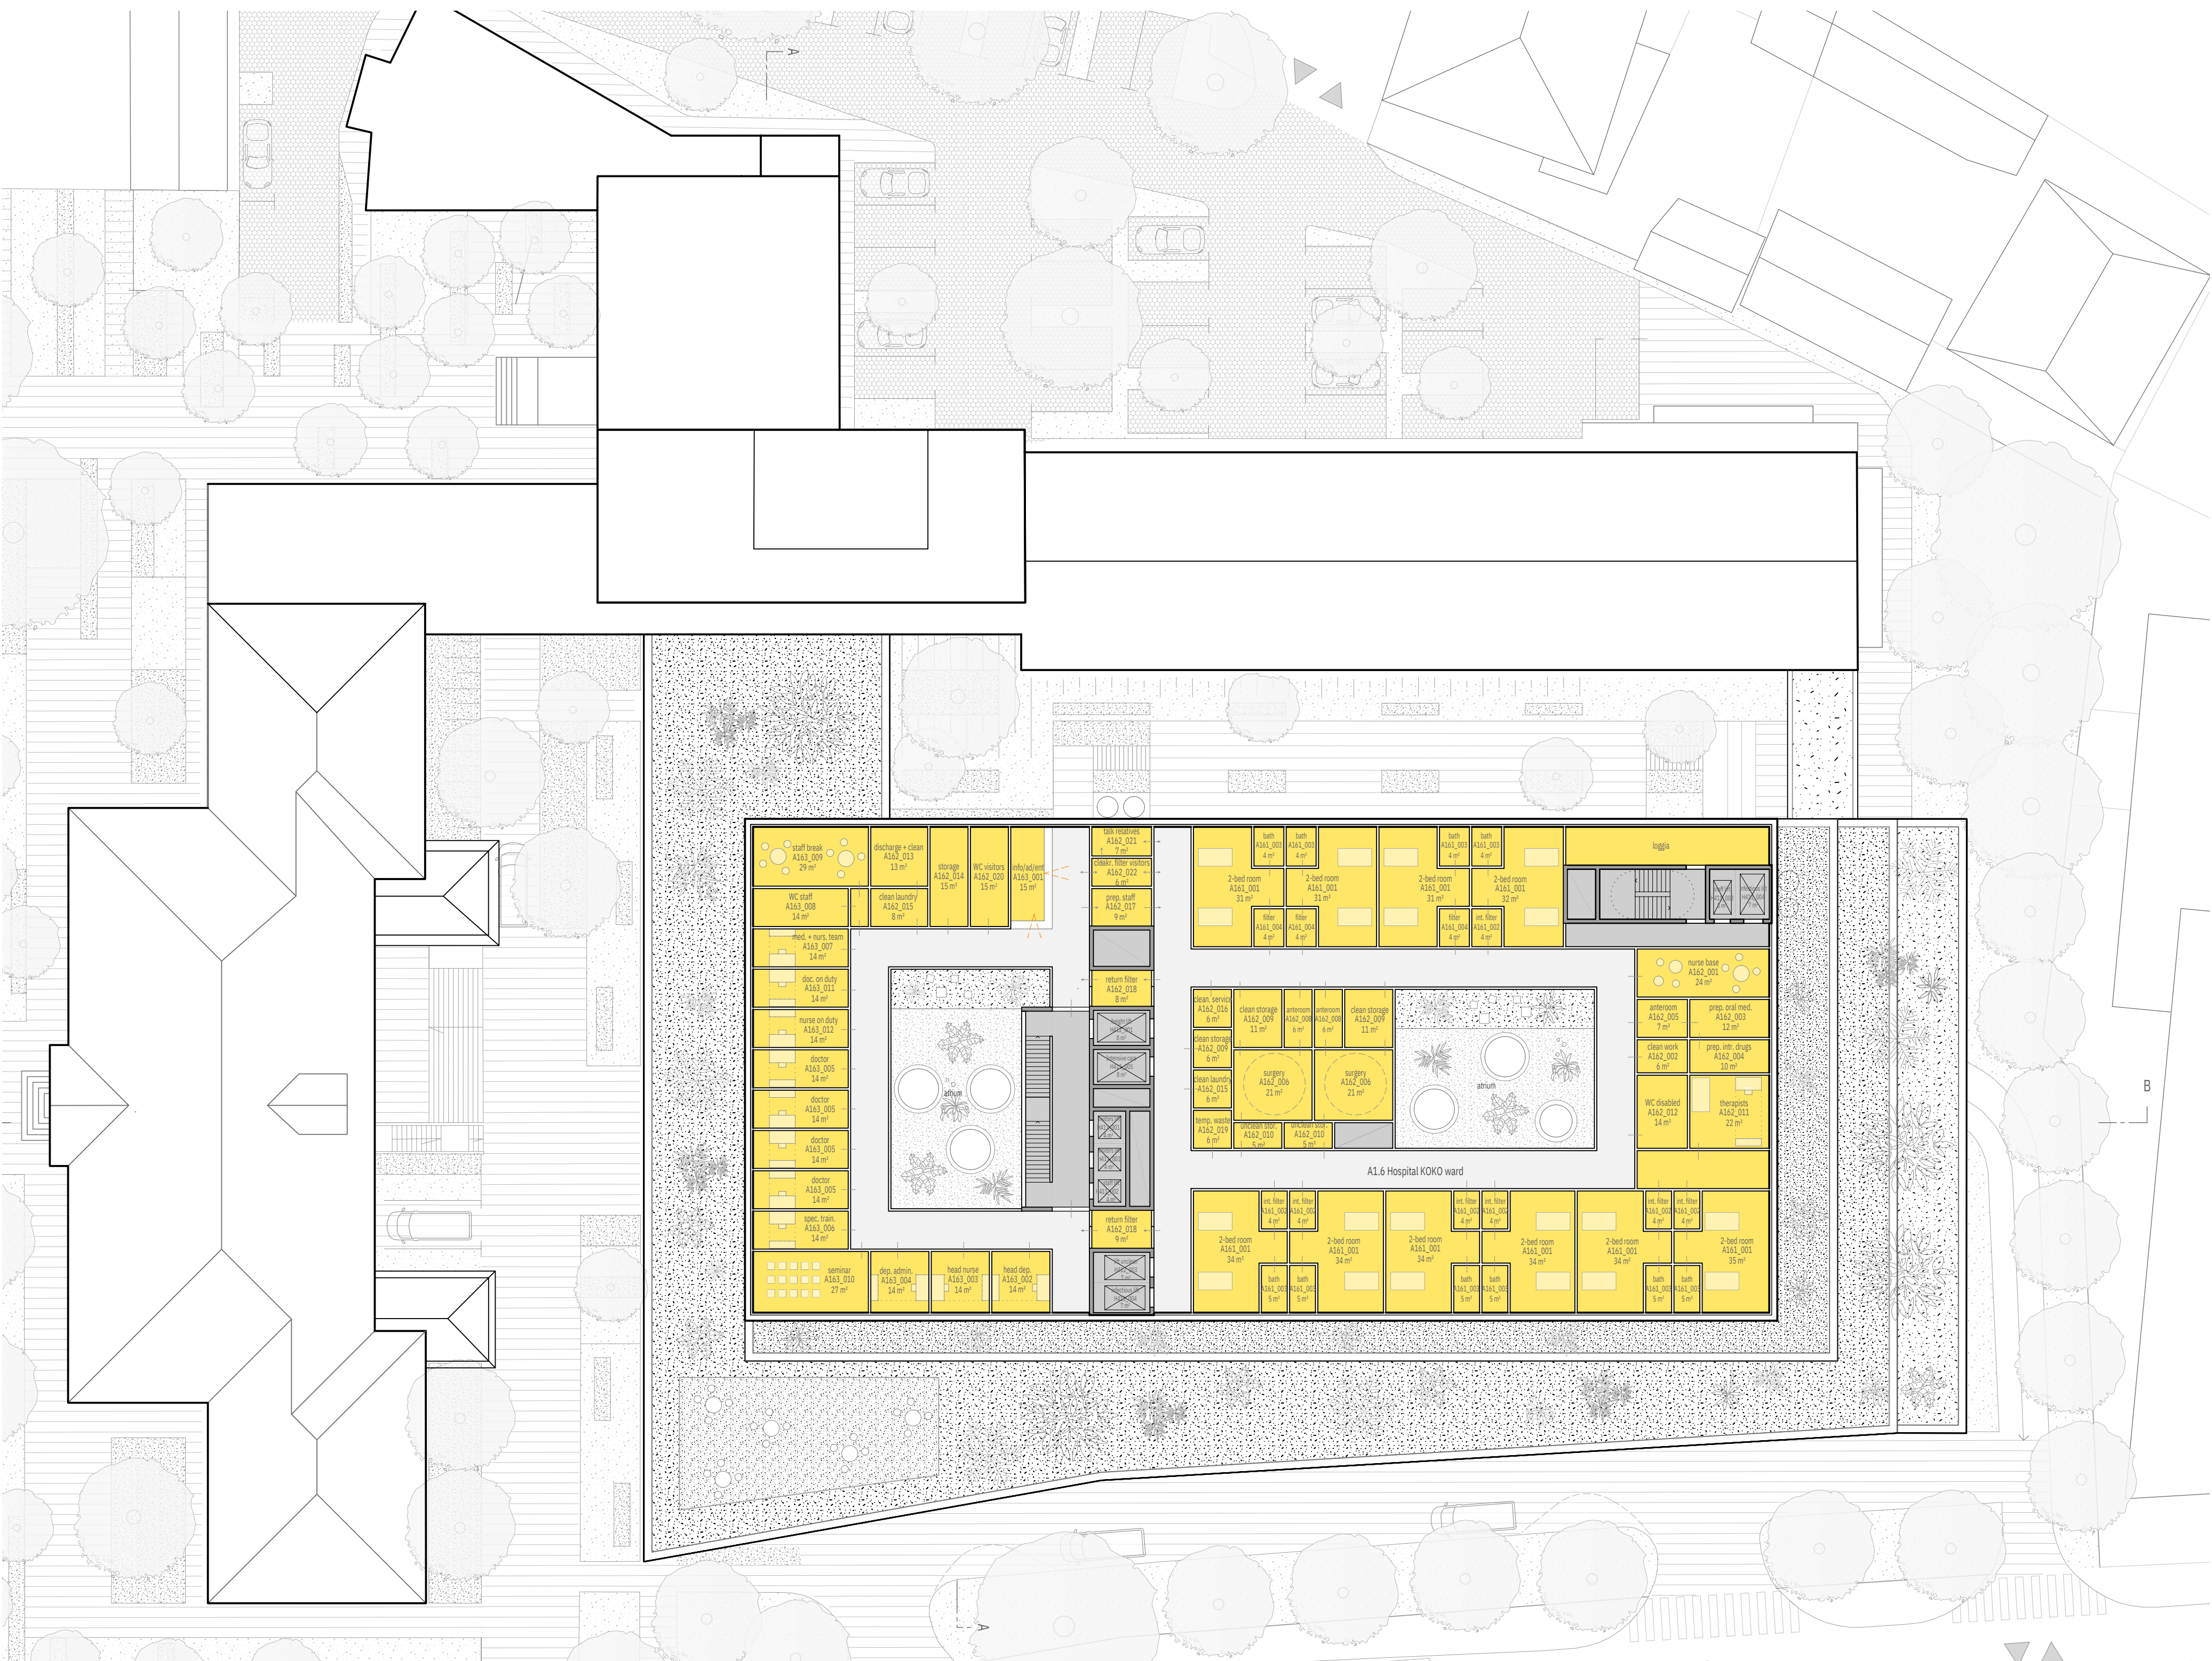

4TH FLOOR 1:250



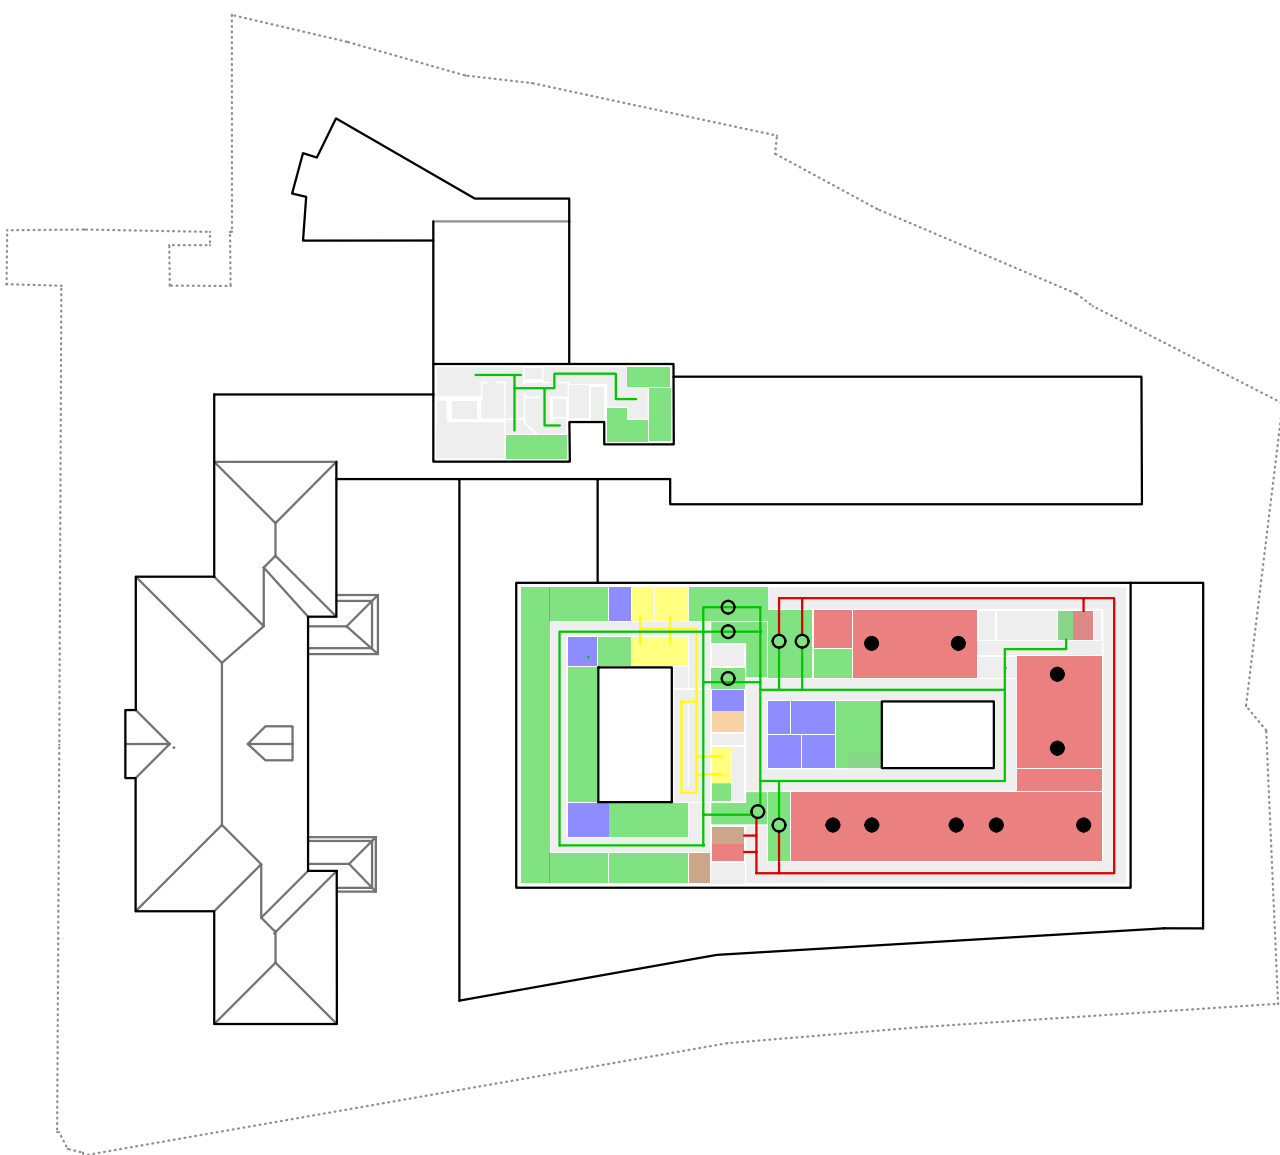


PATH SCHEMES 3RD FLOOR

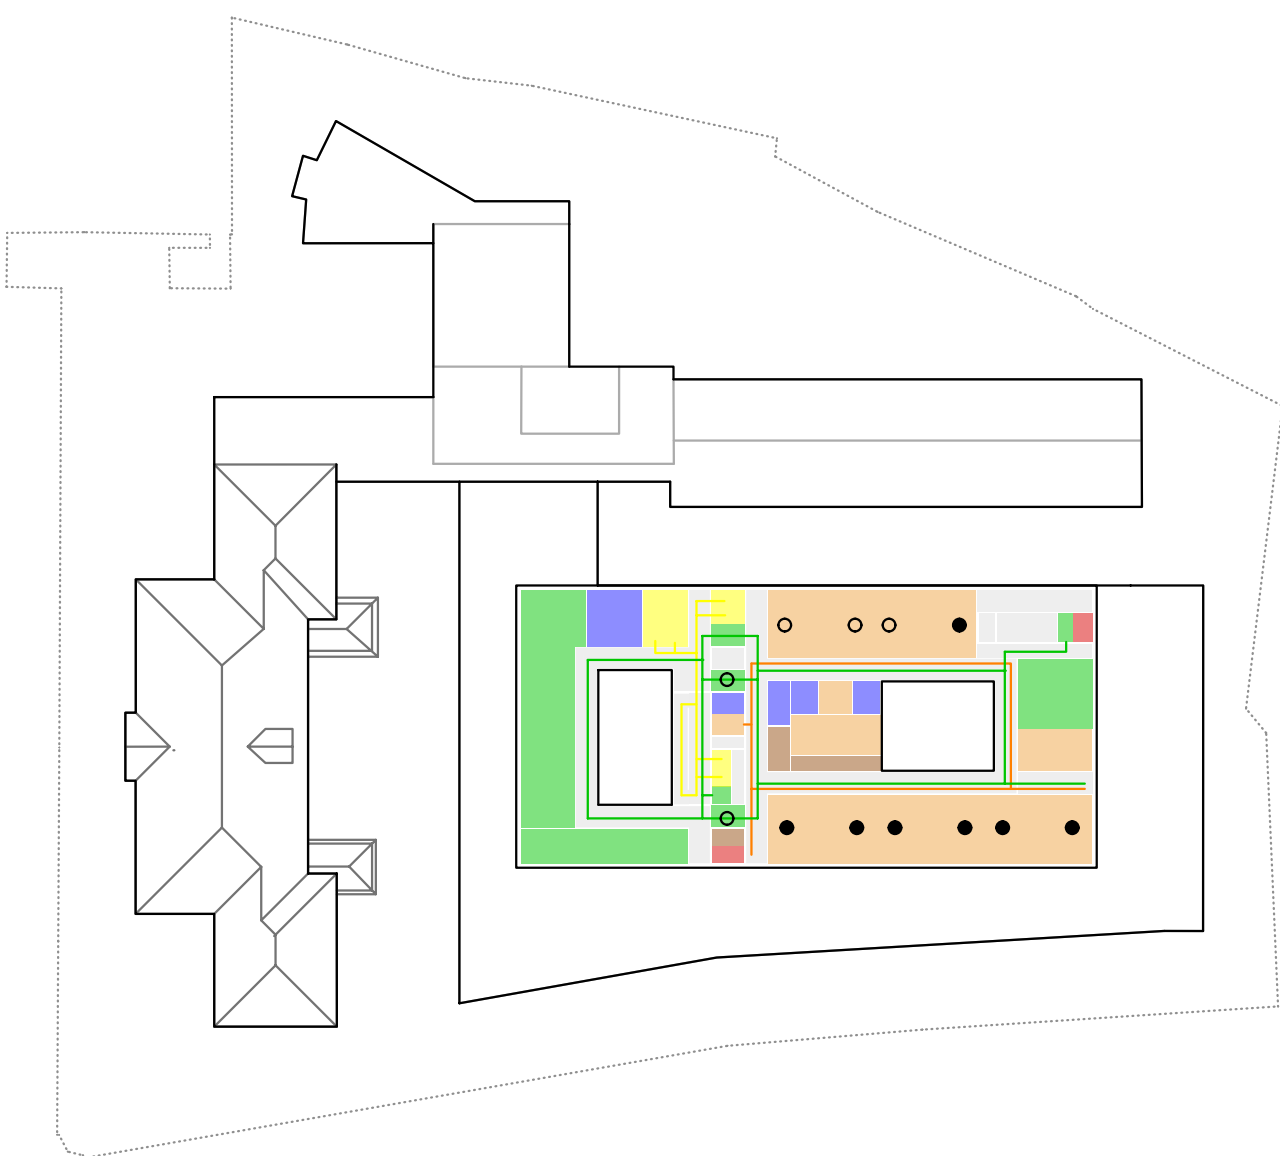


PATH SCHEMES 4TH FLOOR


- Filter
- Interlock filter
- Infectious patients
- Visitors
- Non-infectious patients
- Staff
- Equipment storage
- Dirty waste
- Unlabeled route patient
- Visitor's route
- Clean route staff
- Clean route patient

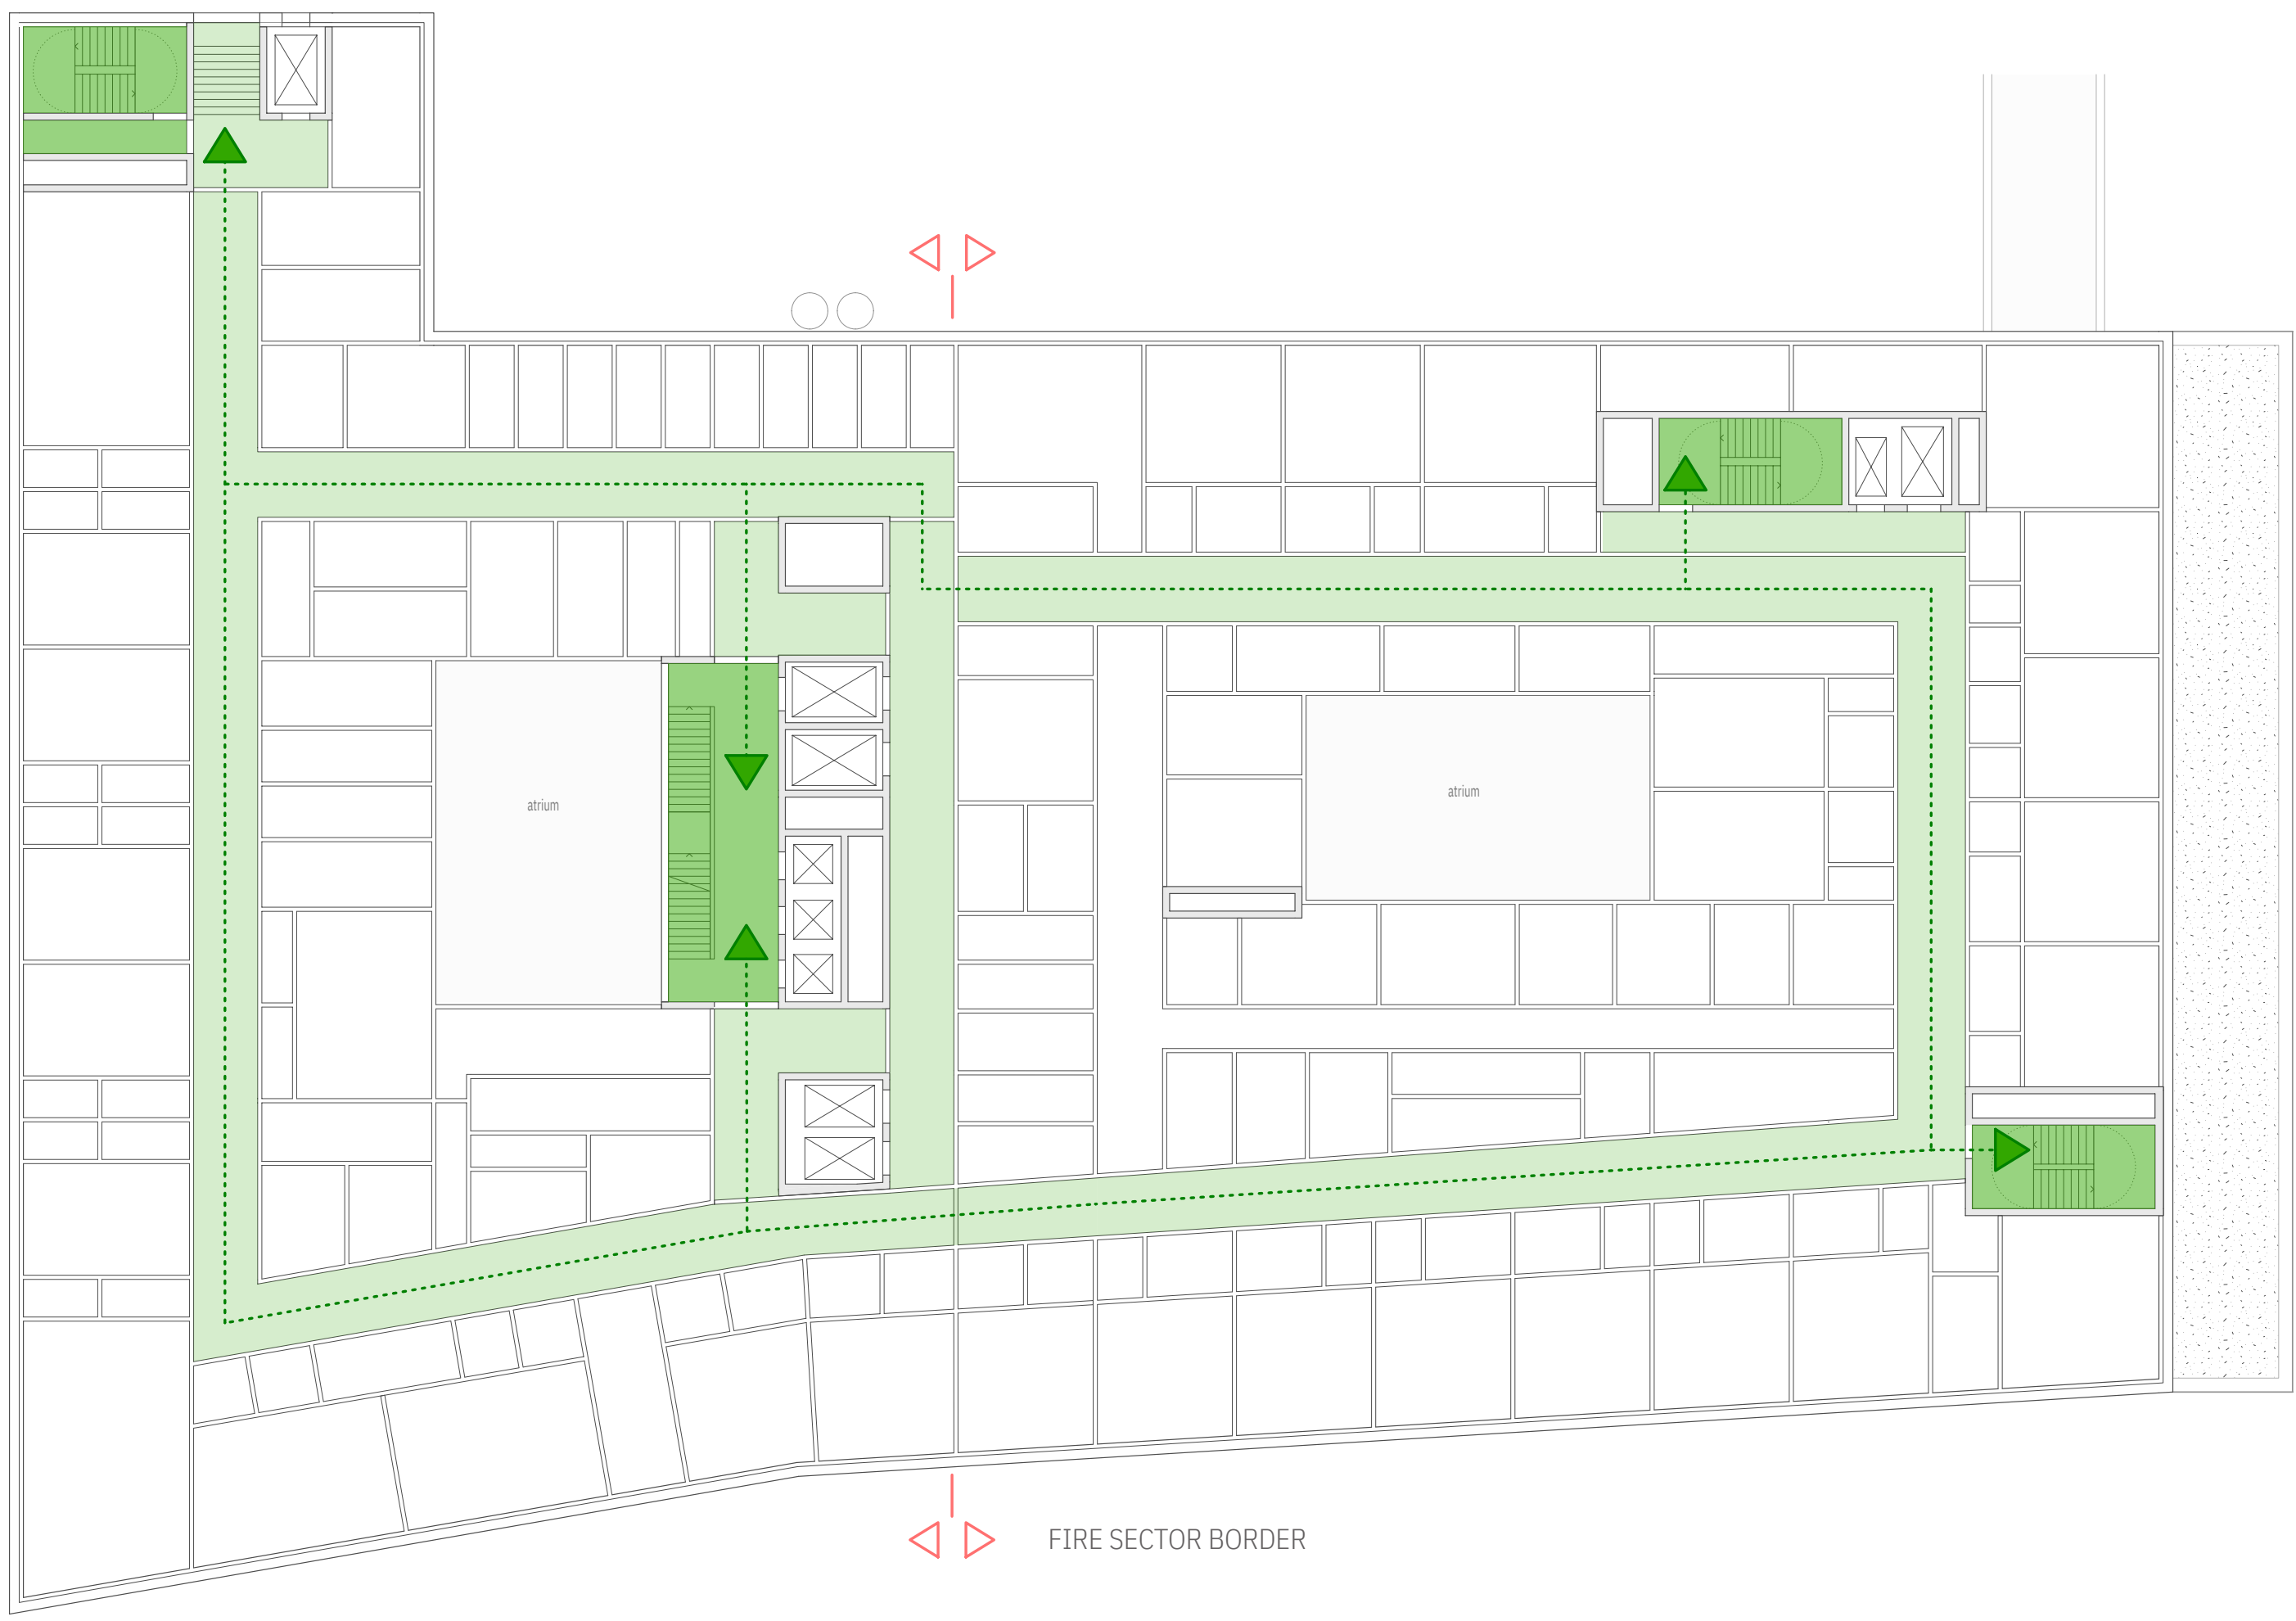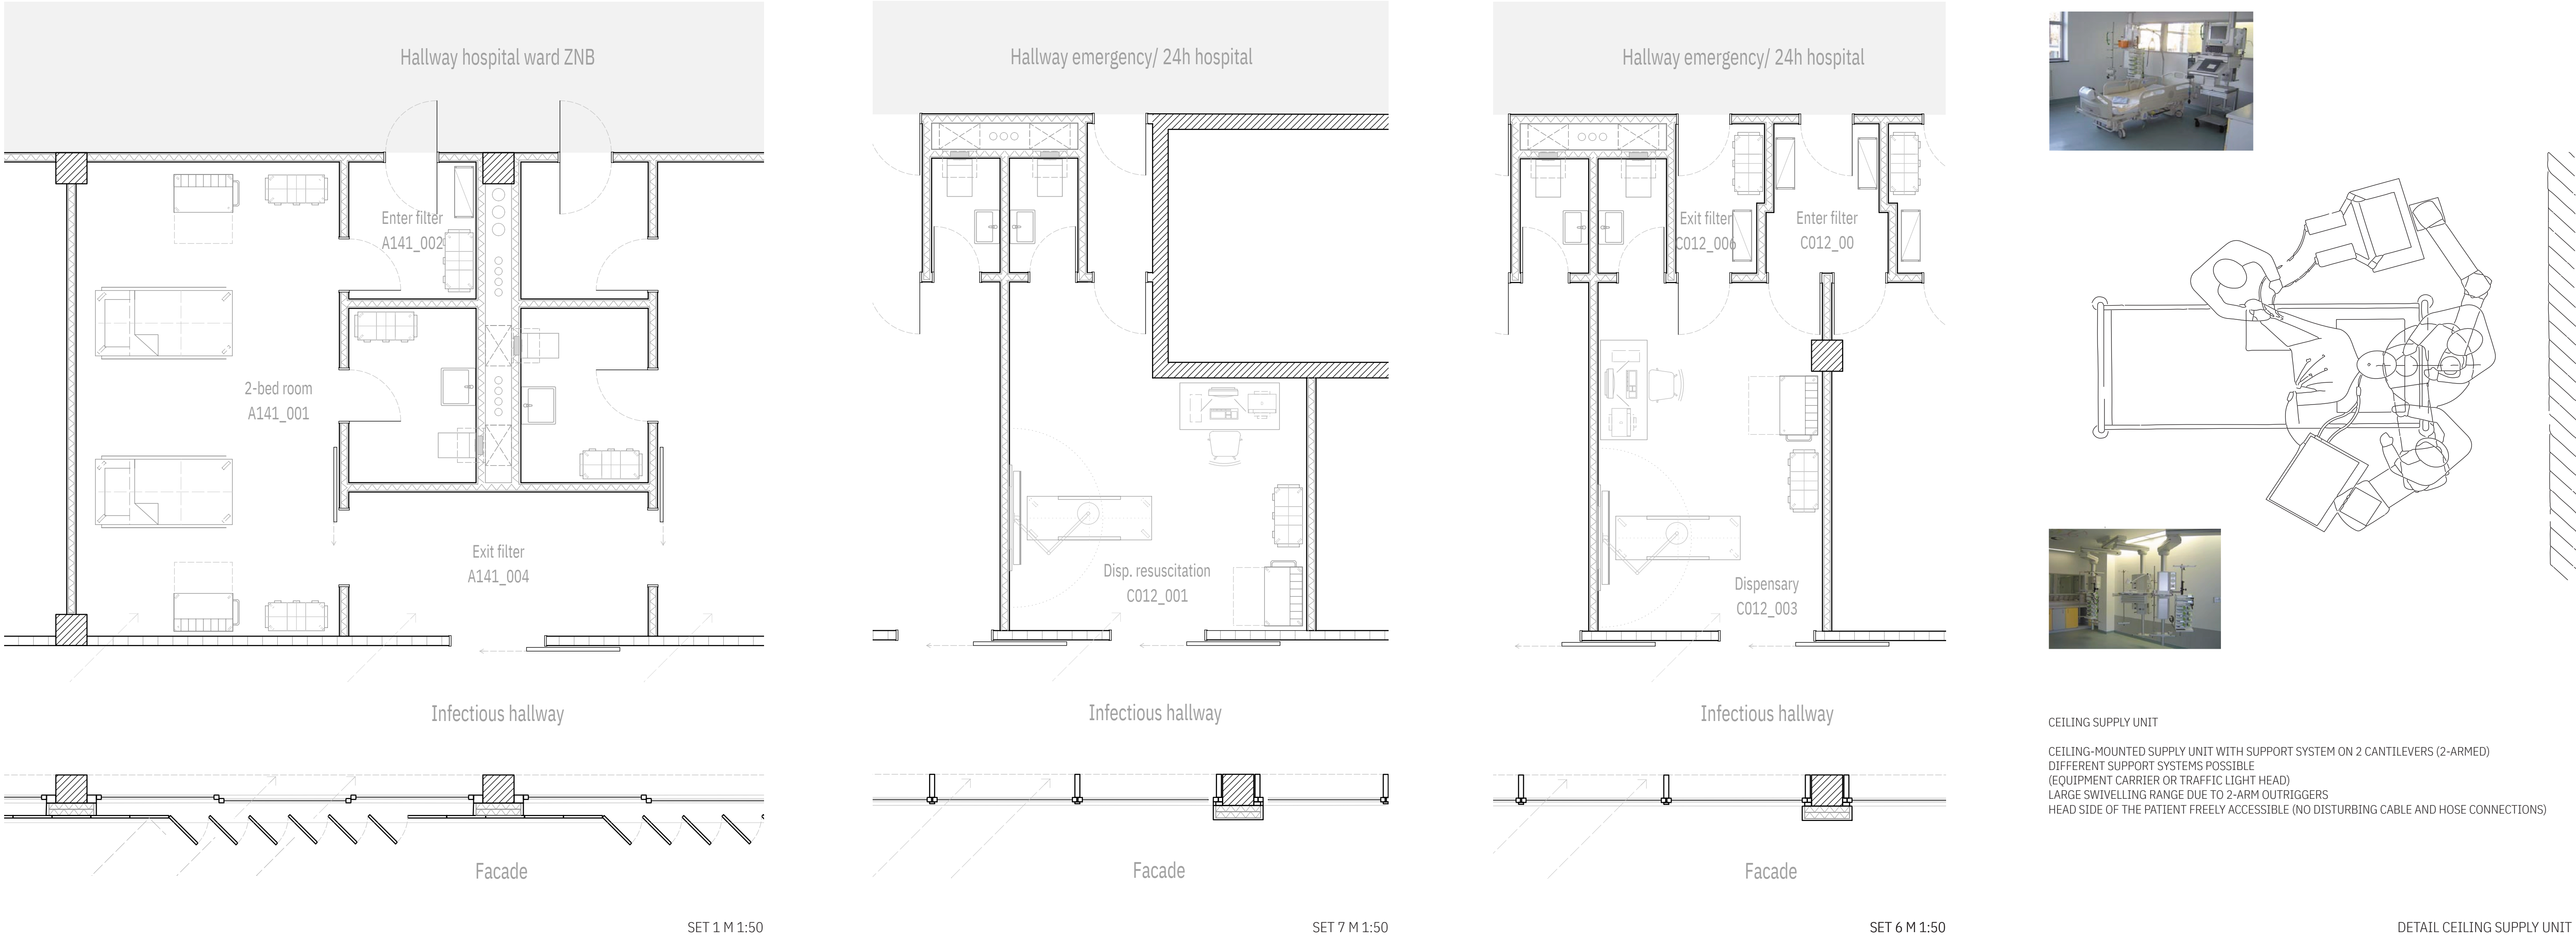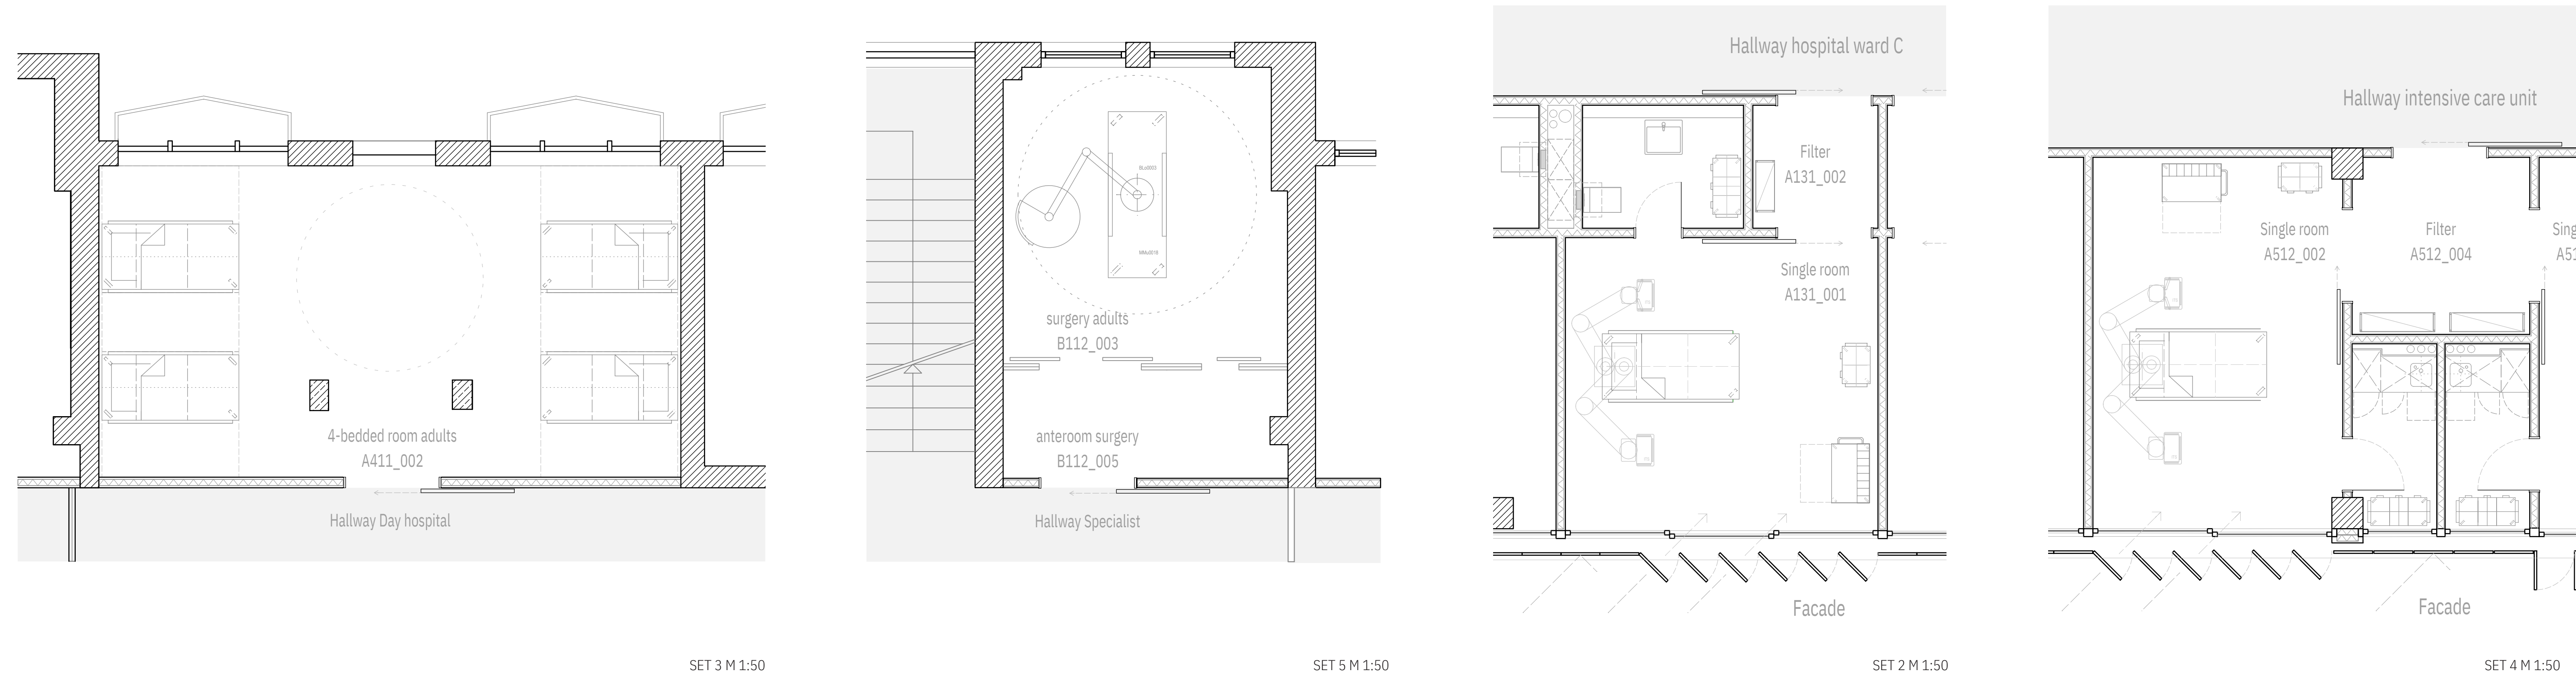


SCHEMES (FIRE SAFETY)

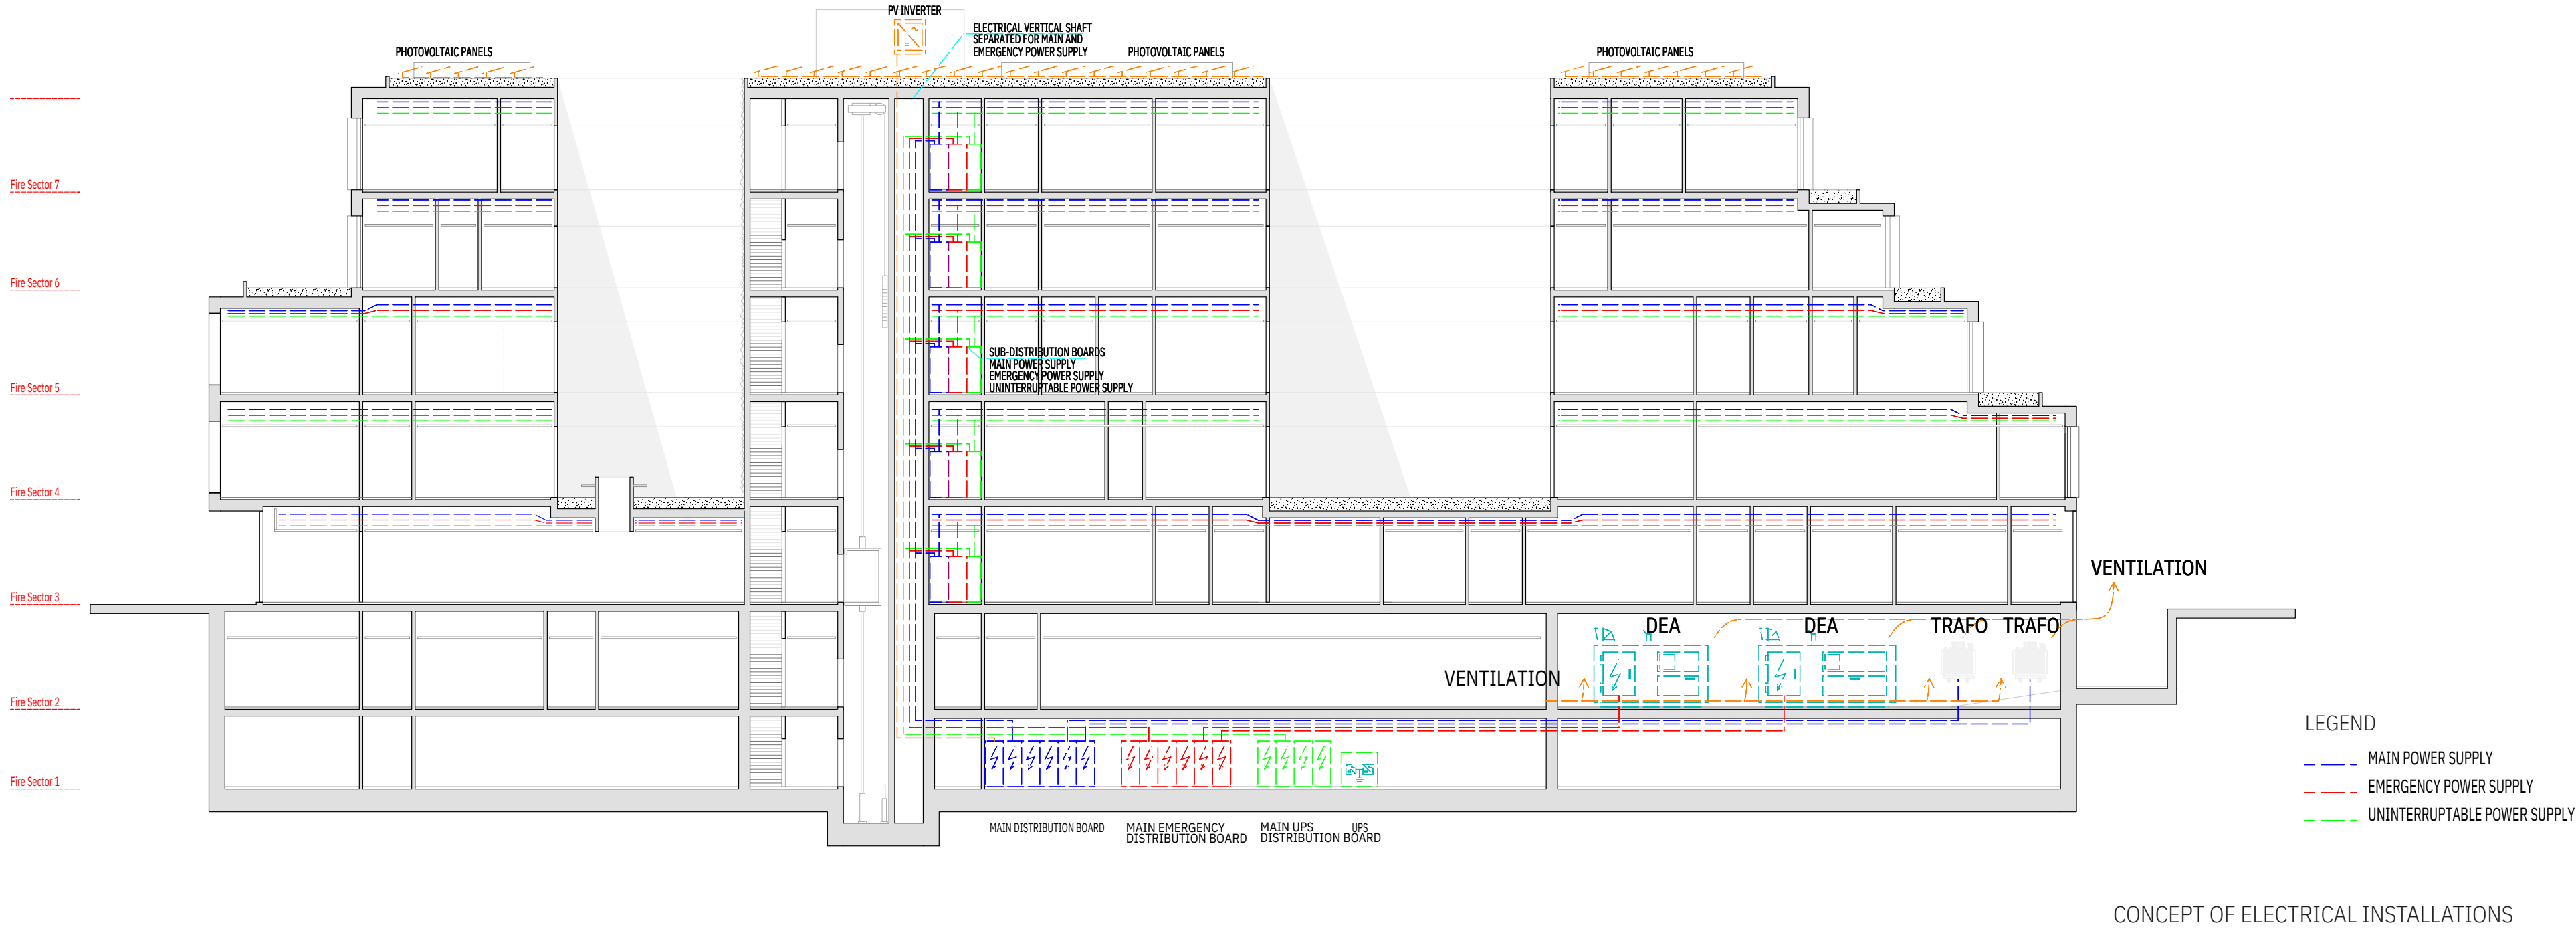

CONCEPT OF ELECTRICAL INSTALLATIONS

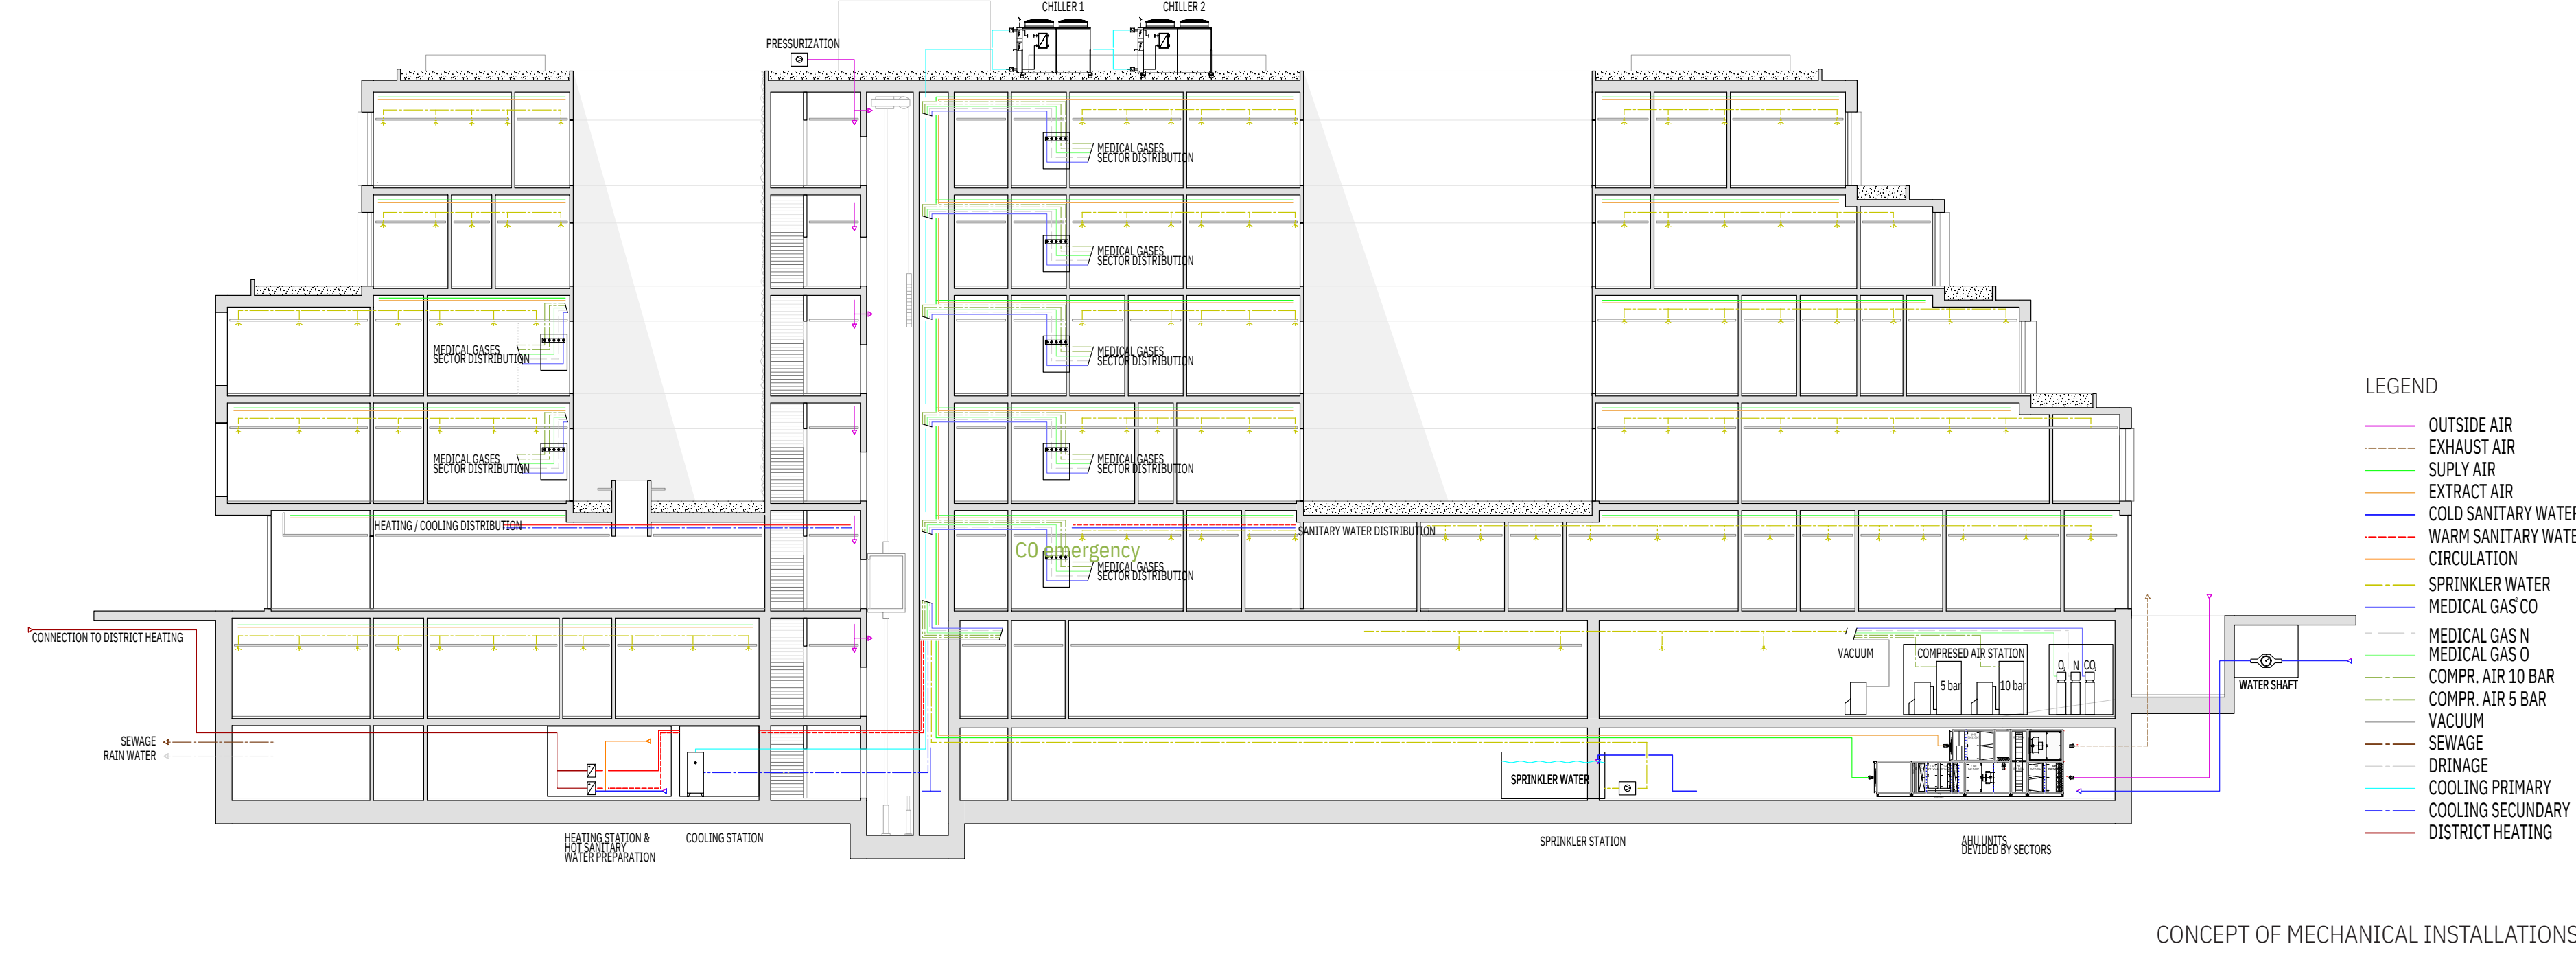

CONCEPT OF MECHANICAL INSTALLATIONS

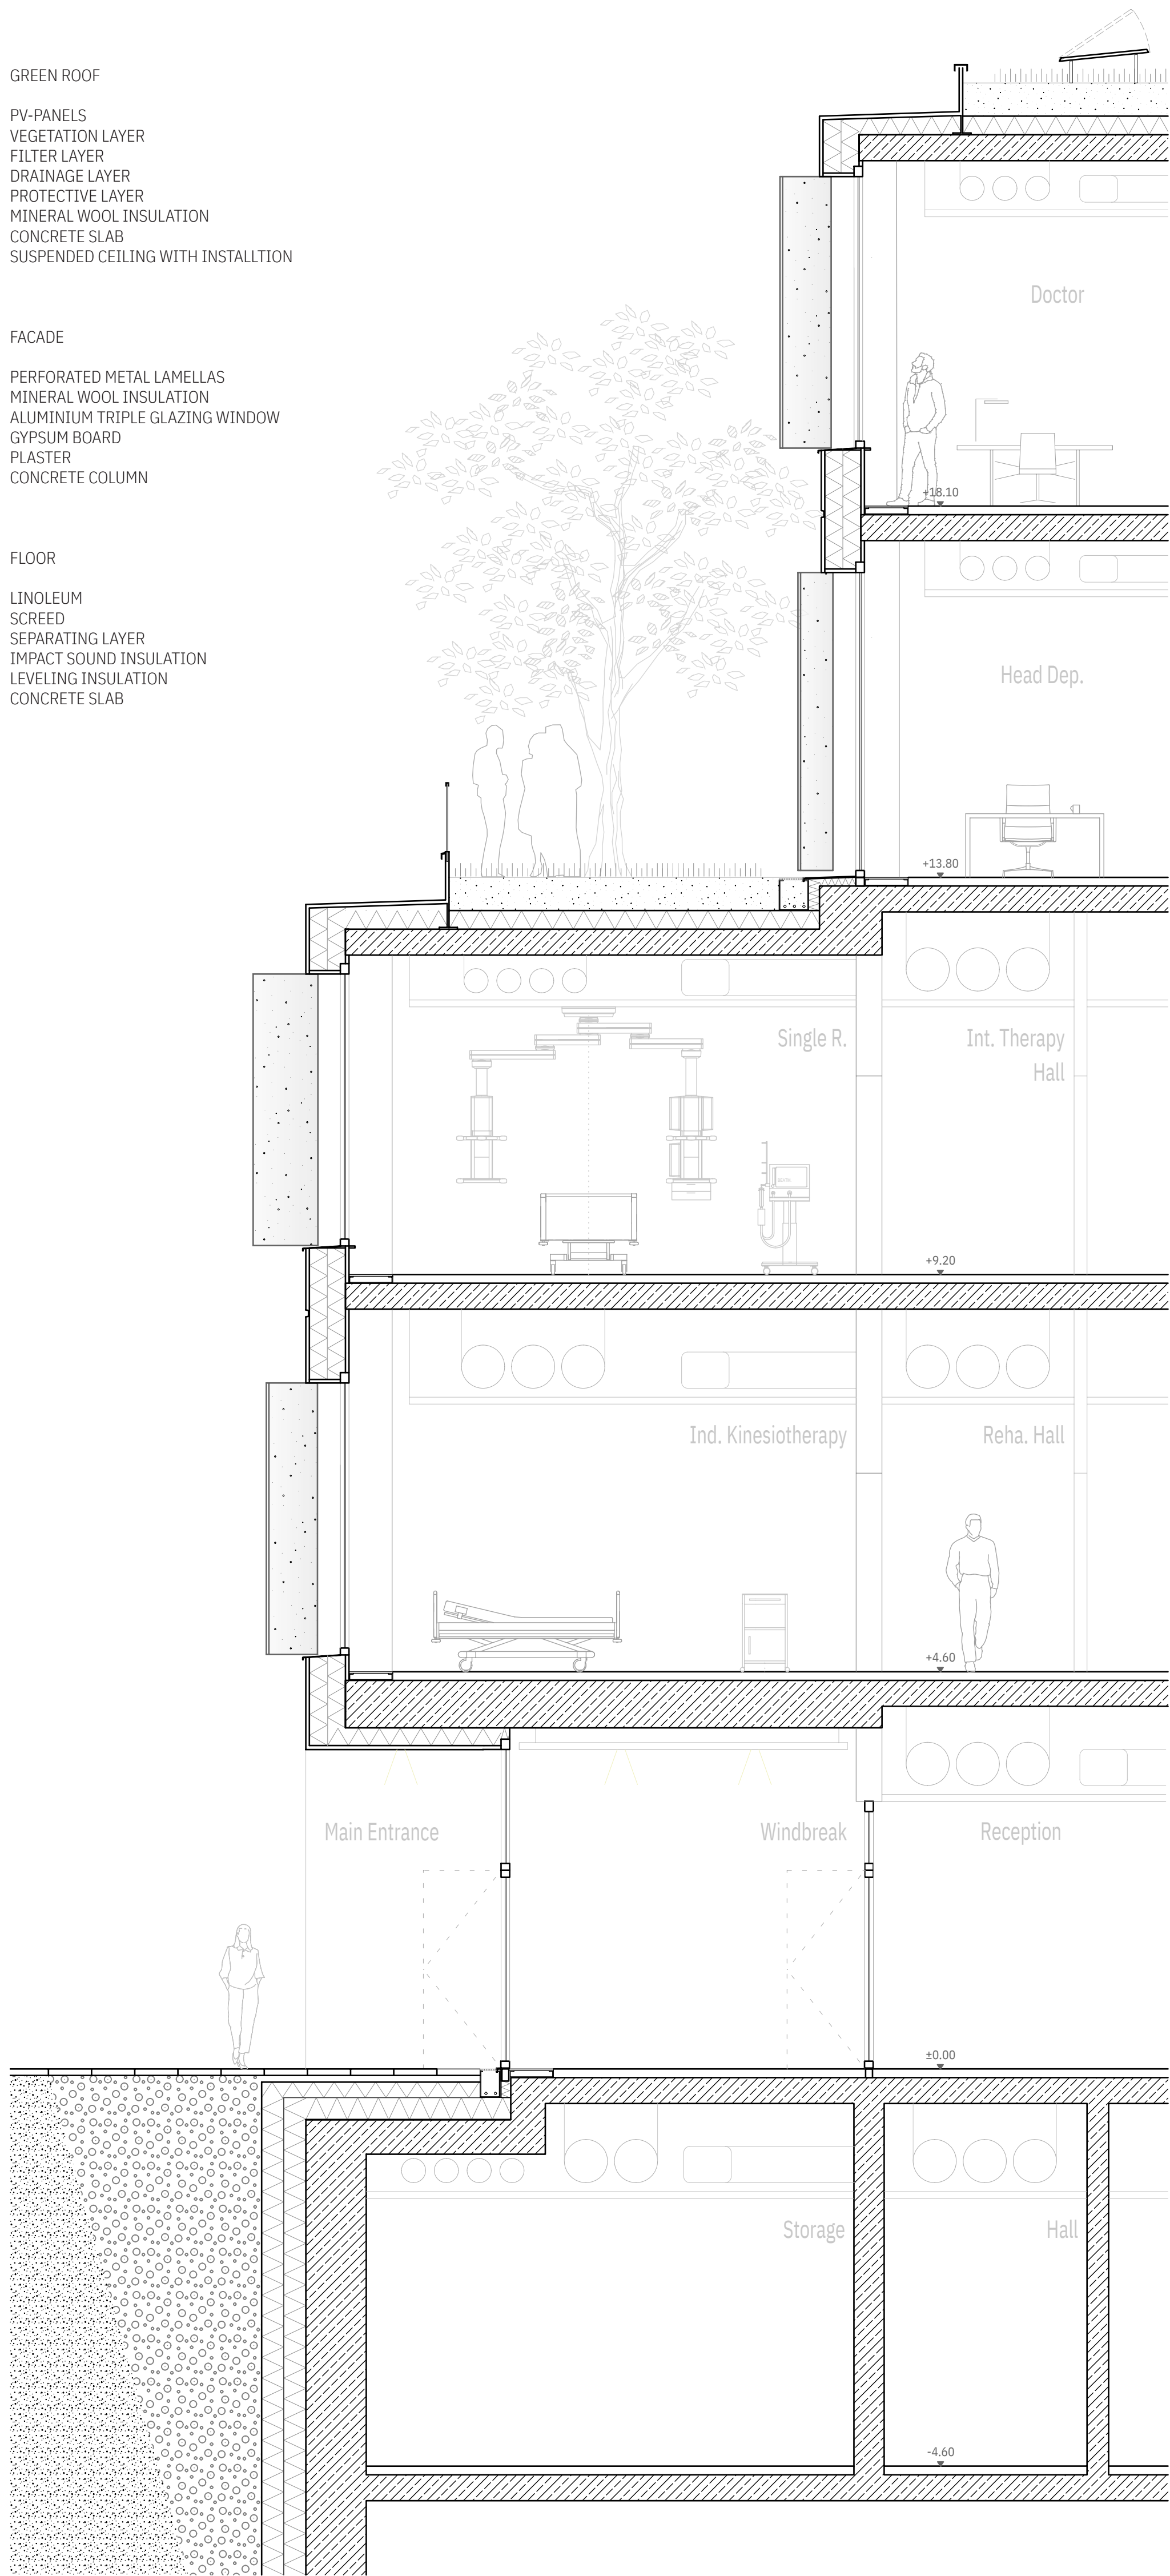

SECTION FACADE 1:50