


**HEMA PROMETA**


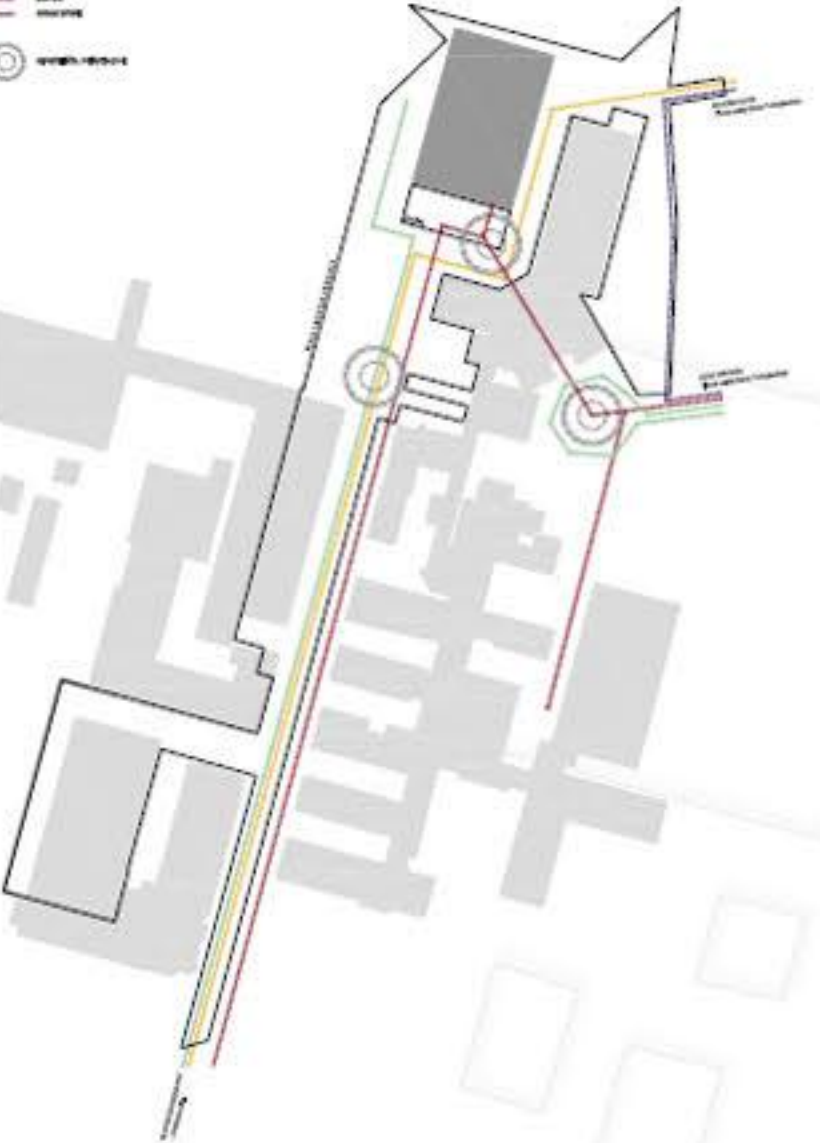


**HEMA MIRUJUĆEGA PROMETA**






**HEMA ZELENIA**


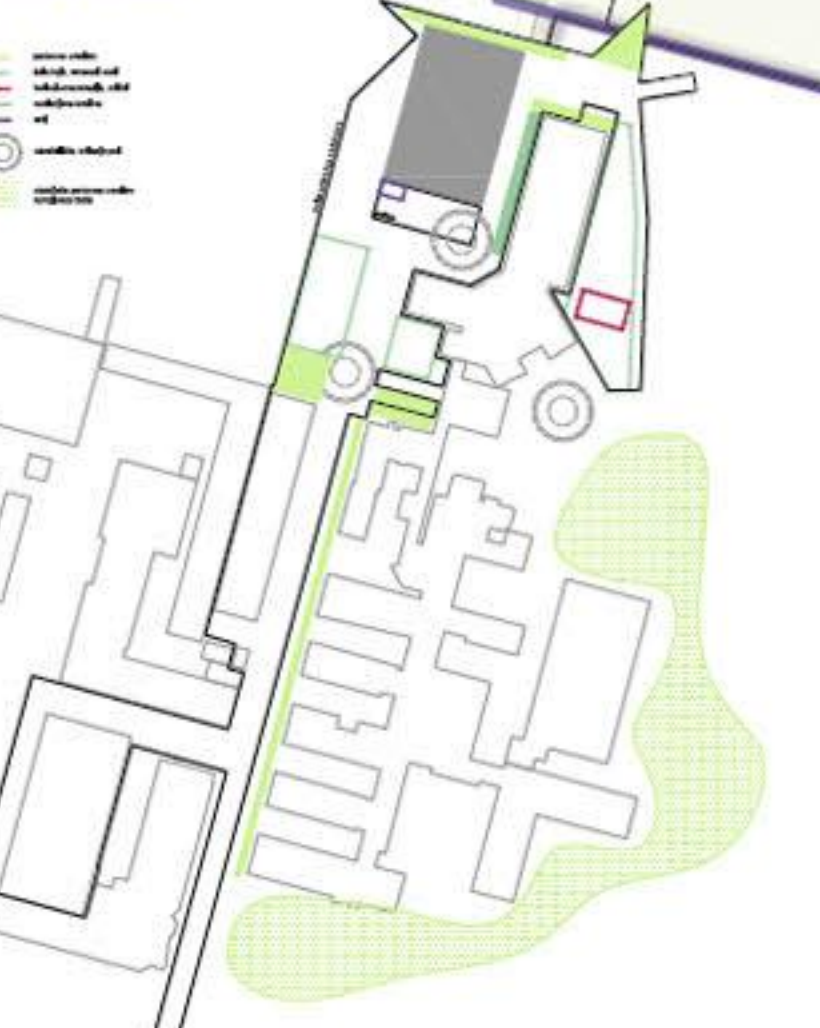


**CONING**


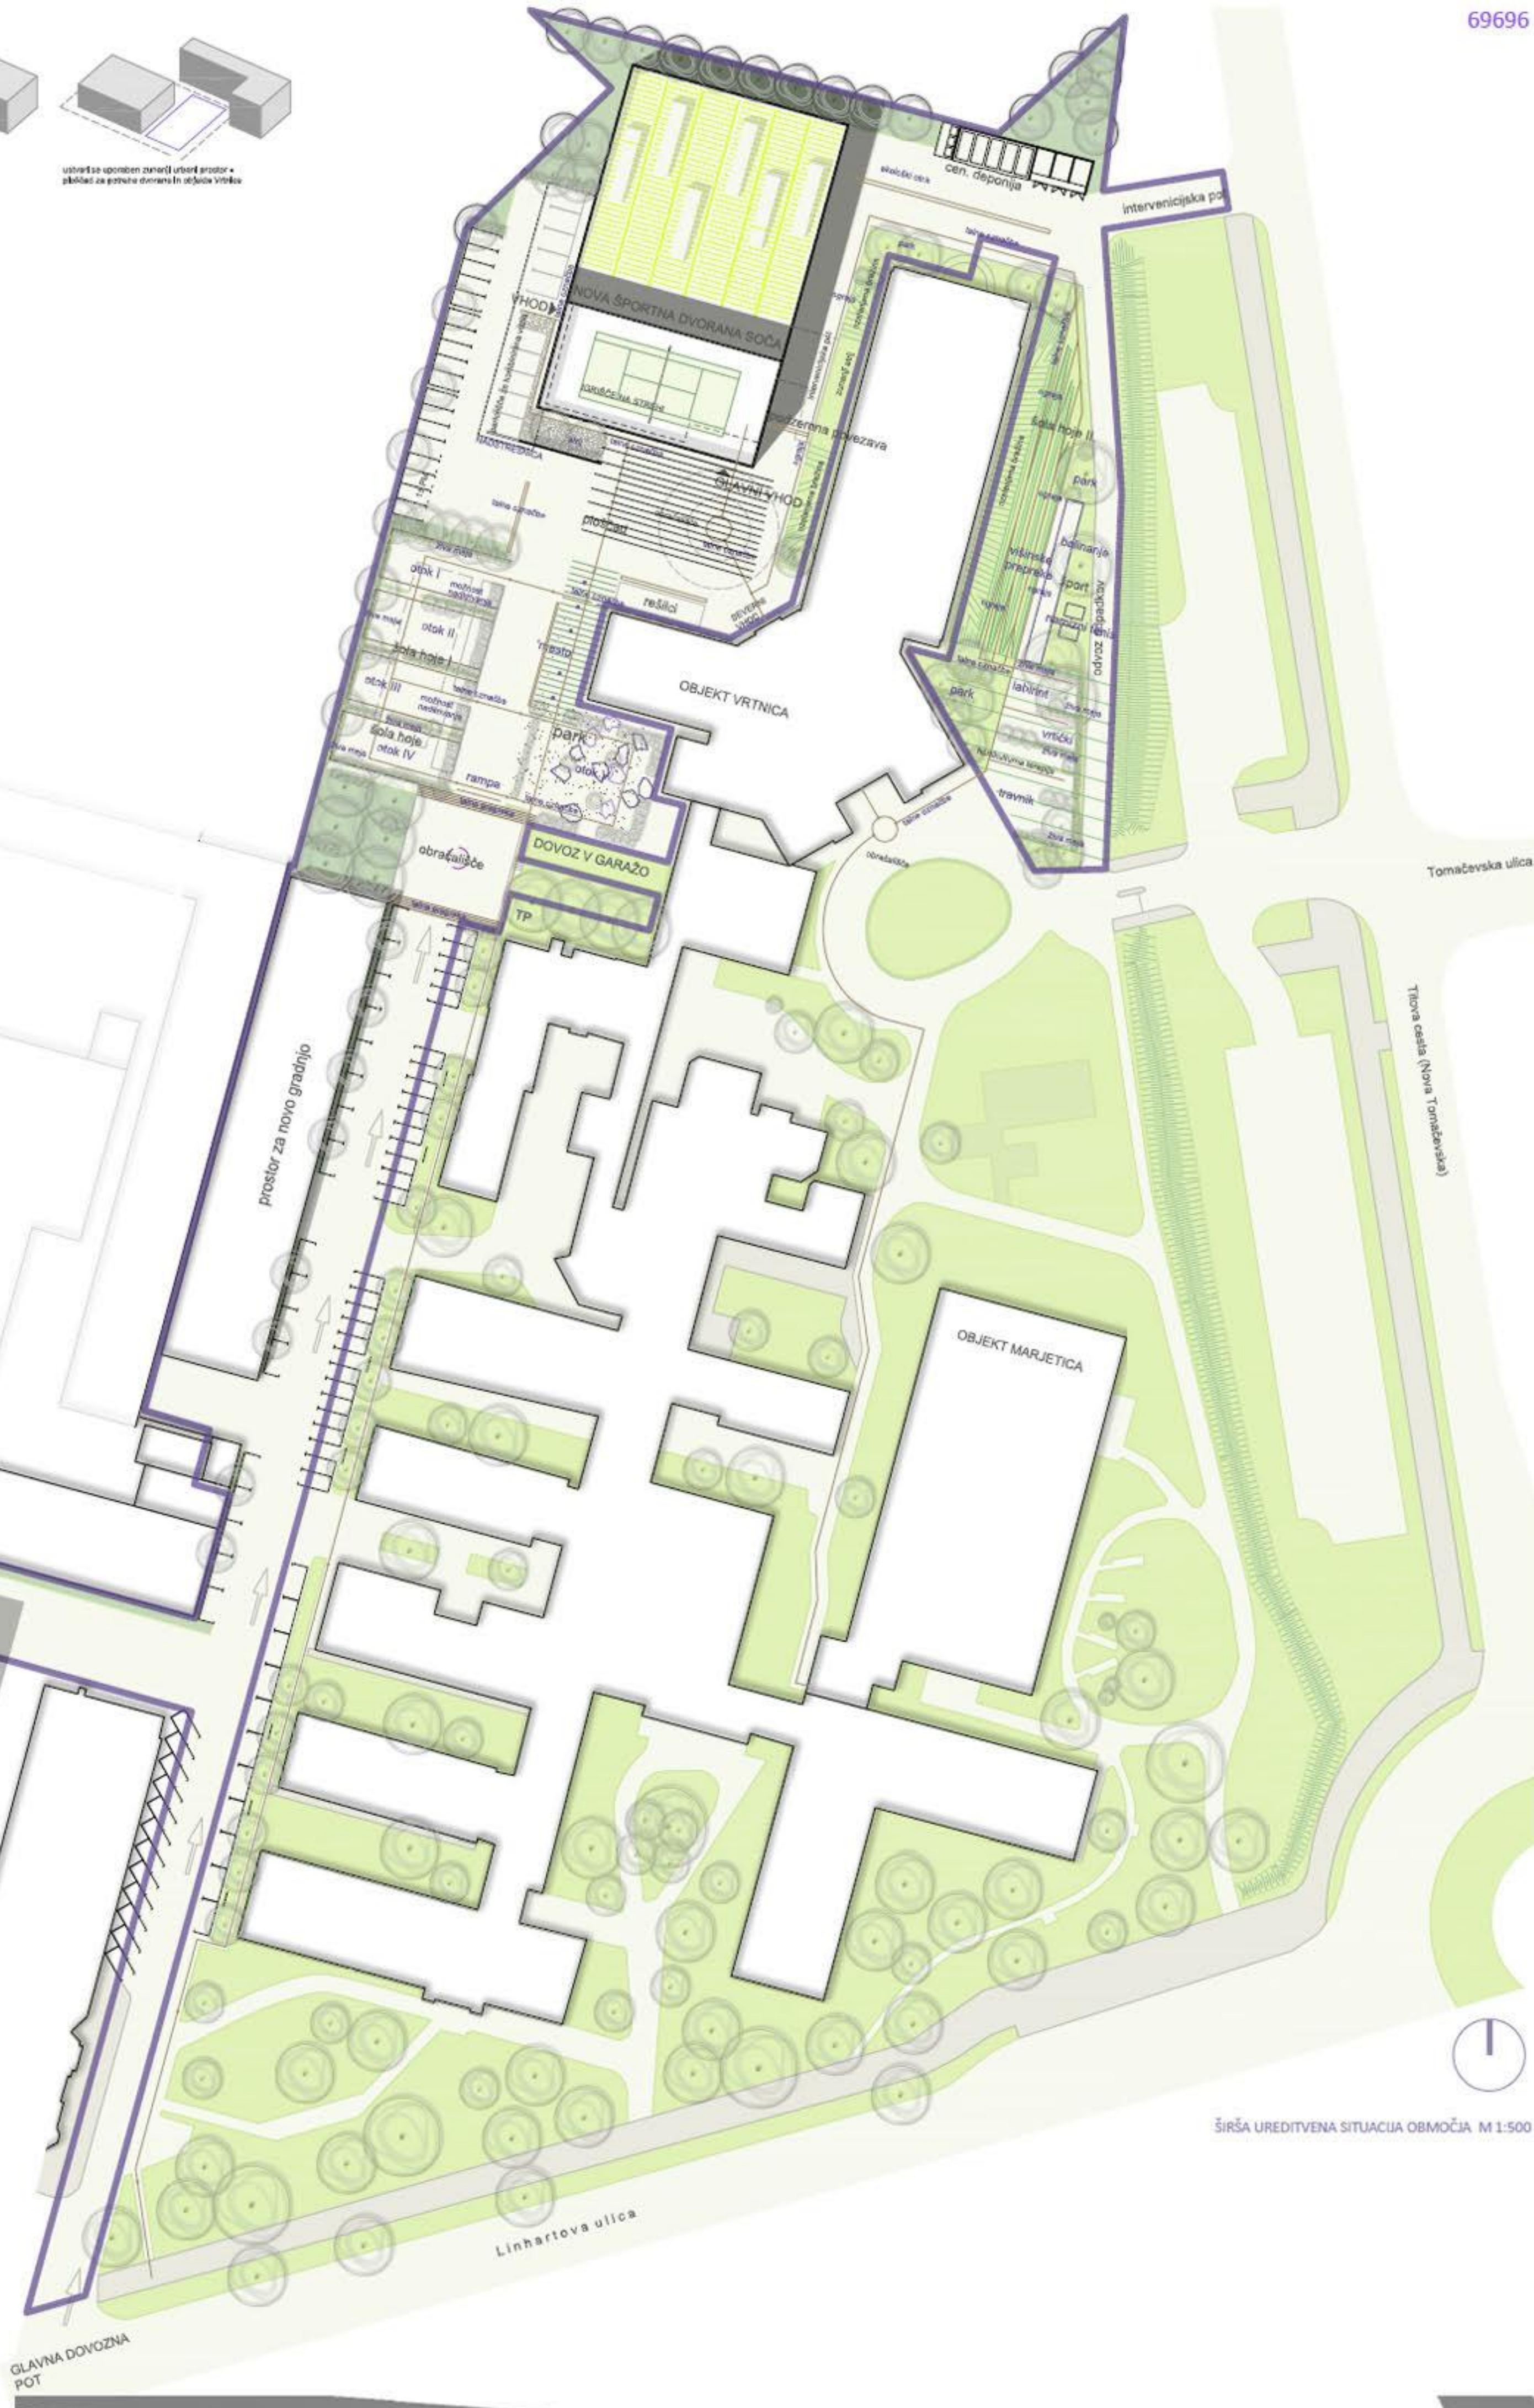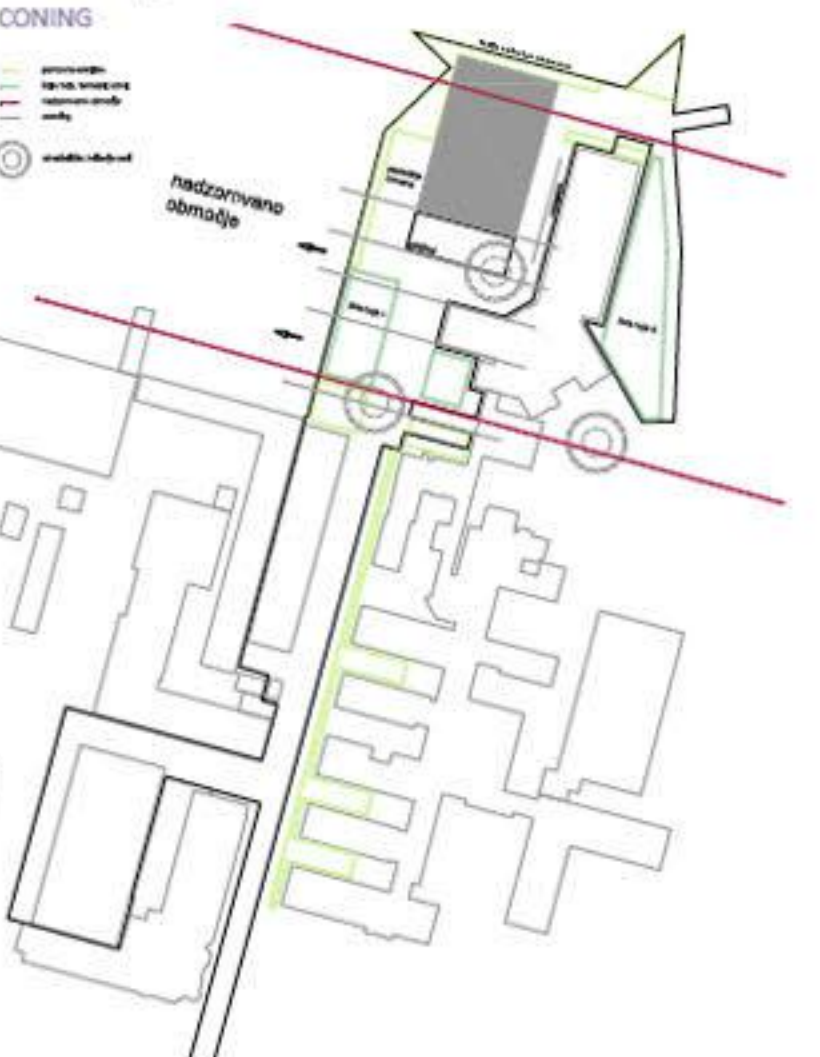




ŠIRŠA UREDITVENA SITUACIJA OBMUČIA M 1:500

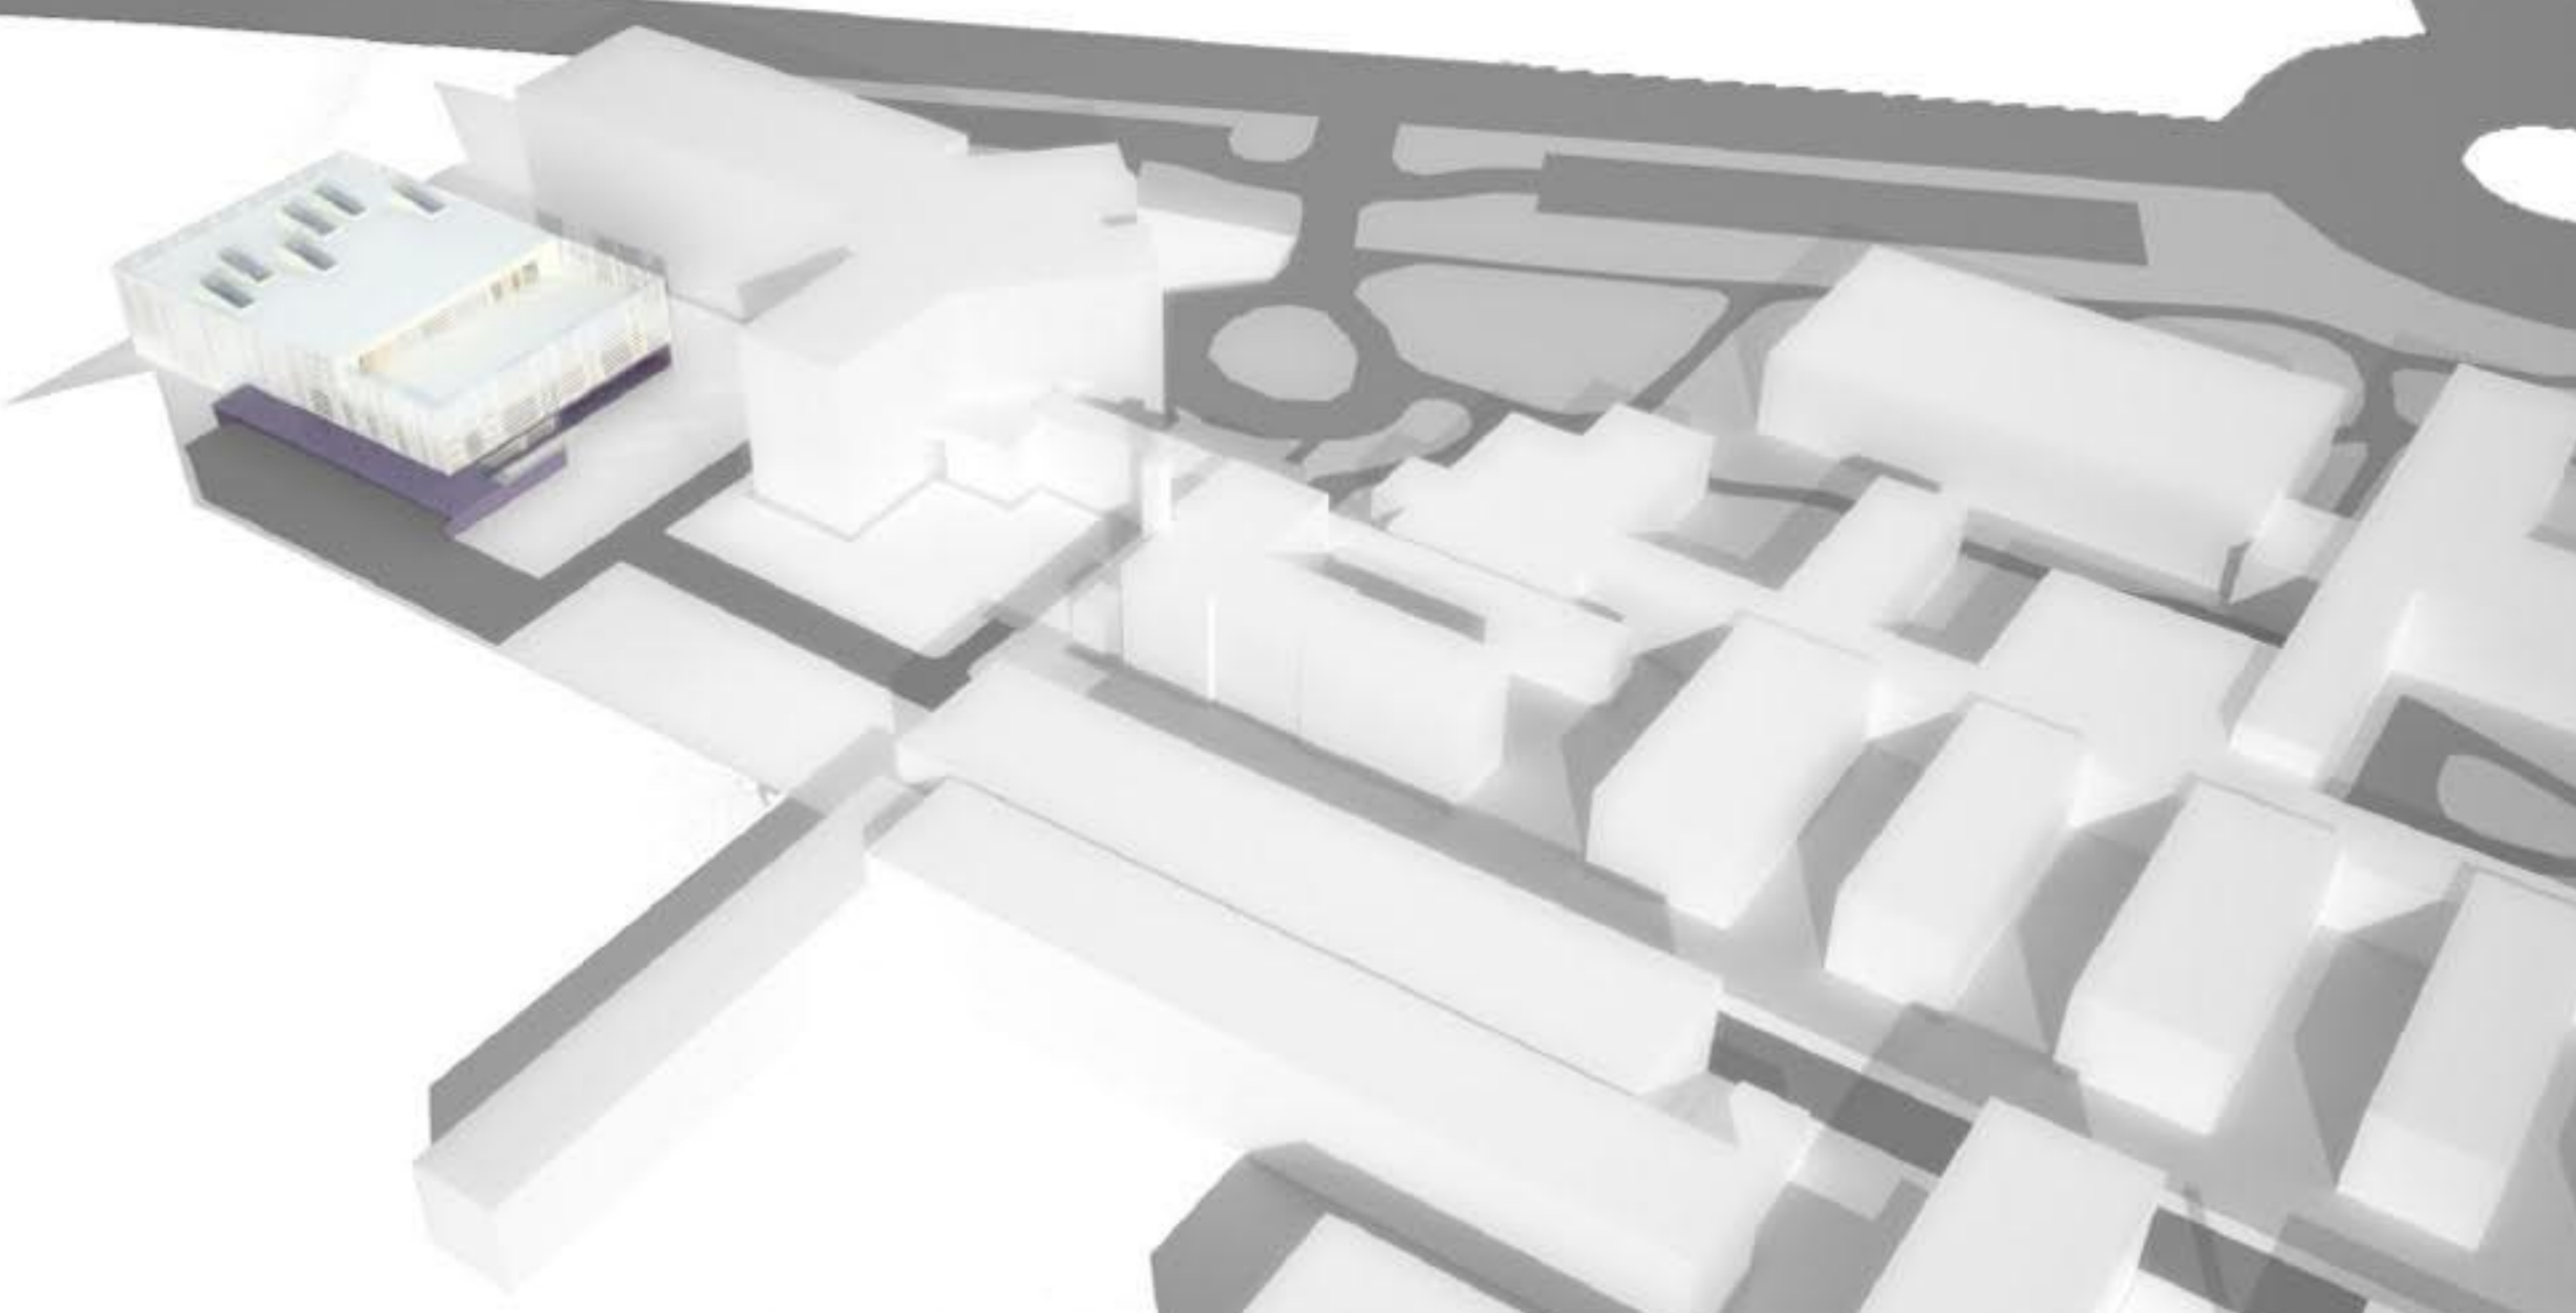




- KOMUNIKACIJE
- VHOD, STOPNICE, DVIGALA
- SPORT
- SPREMLJEVALNI PROGRAM
- ZAPOSLENI
- AMBULANTE
- SANTARJE
- GARDEROBE
- SERVIS
- TEHNIČNI PROSTOR

MOŽNOSTI UPORABE TELOVAVNICE

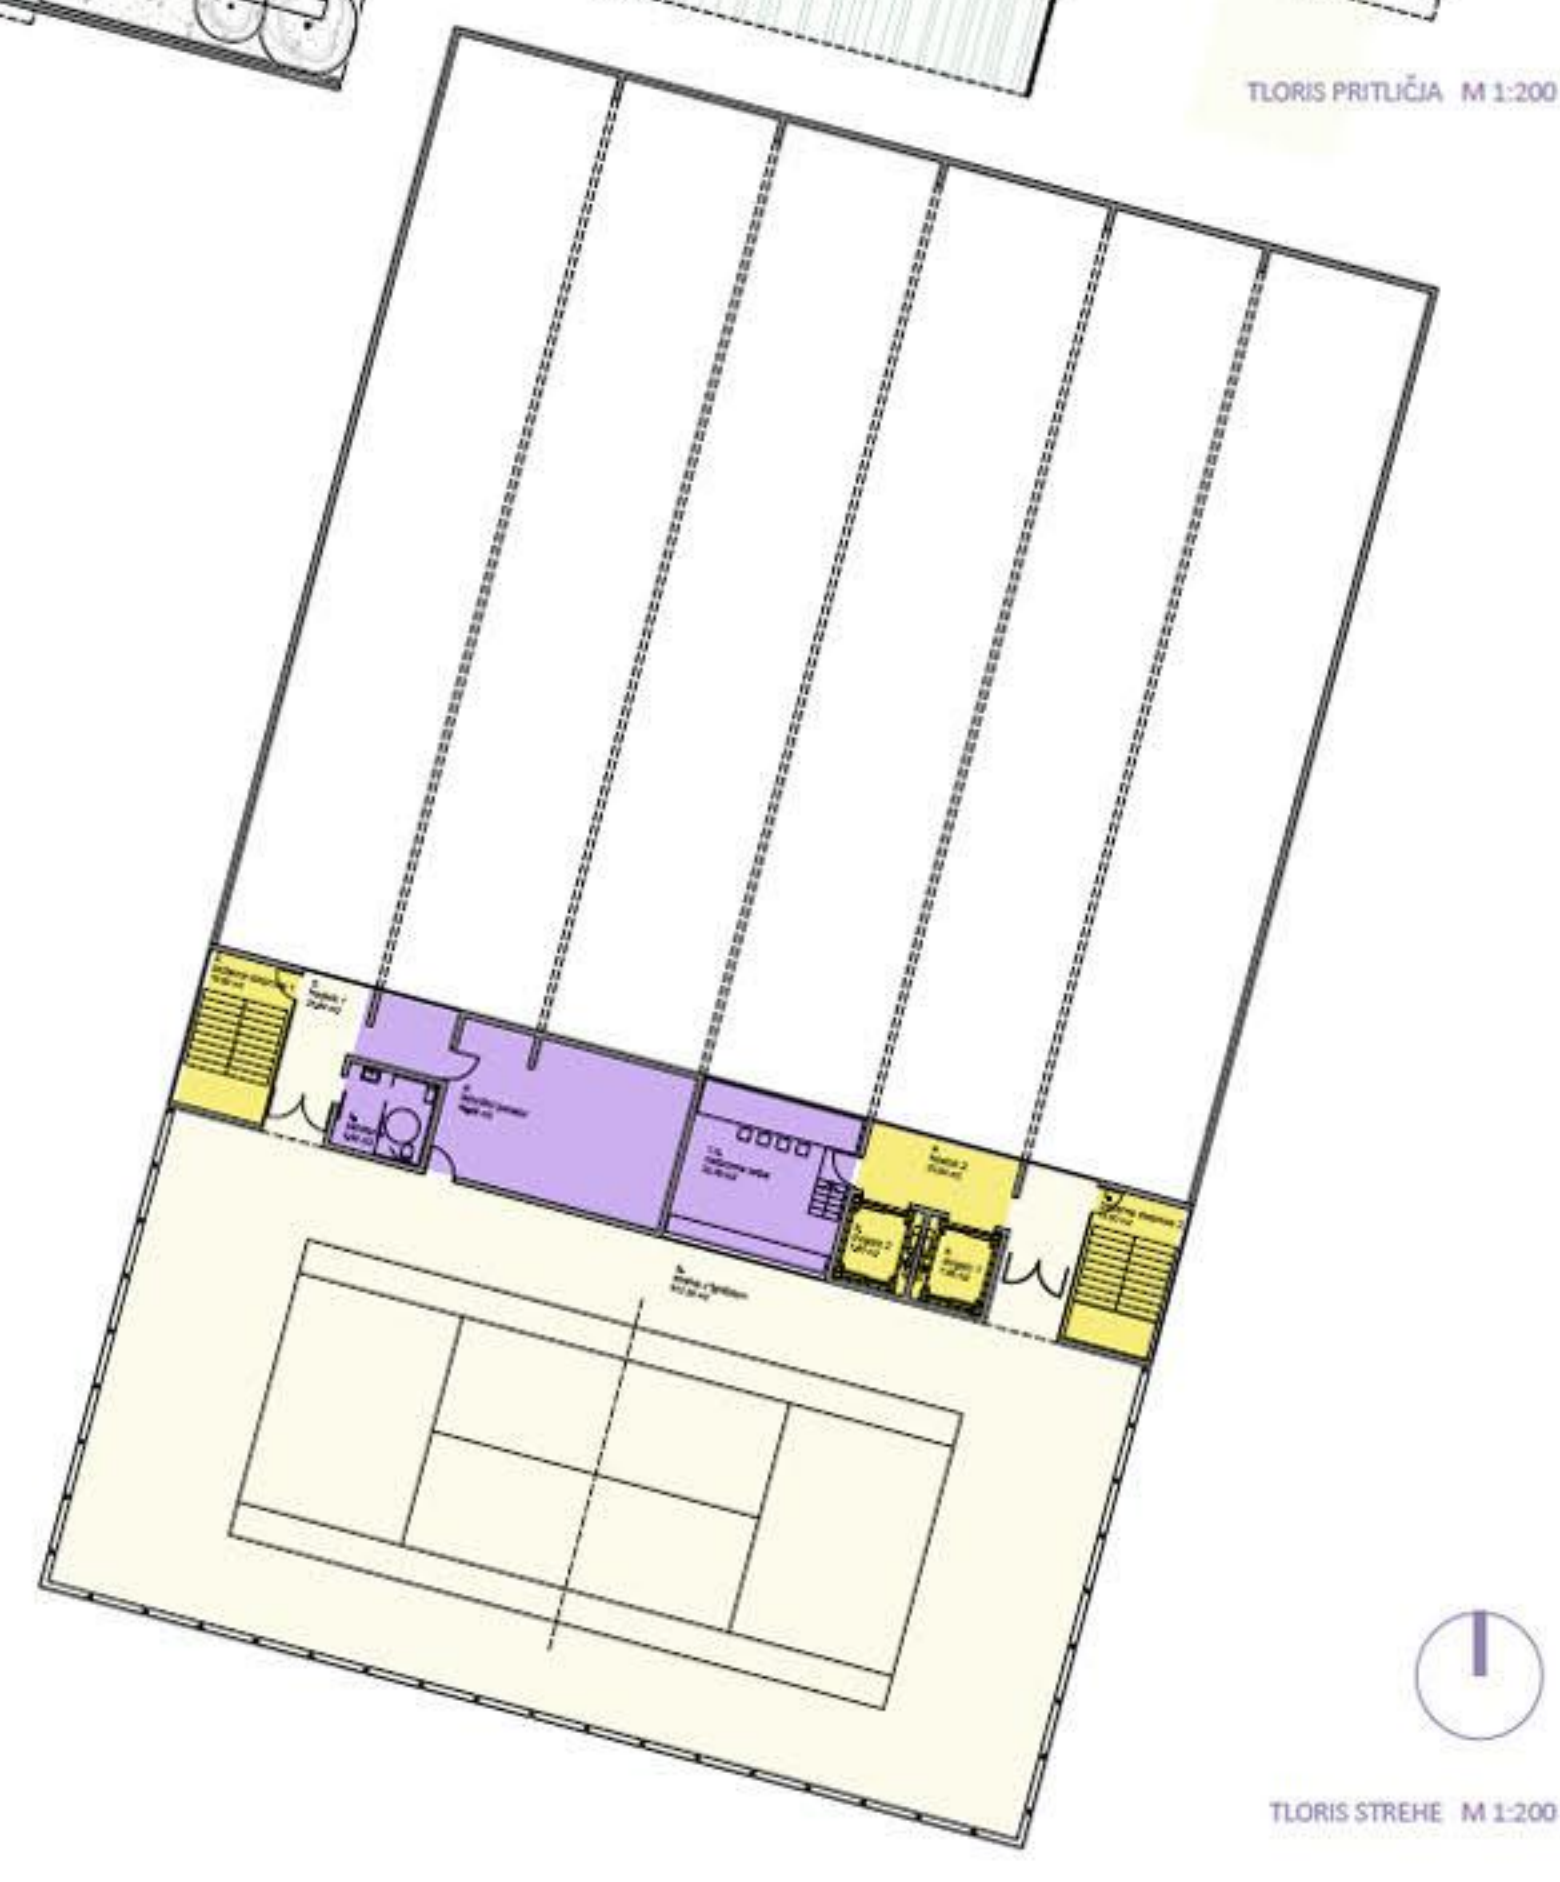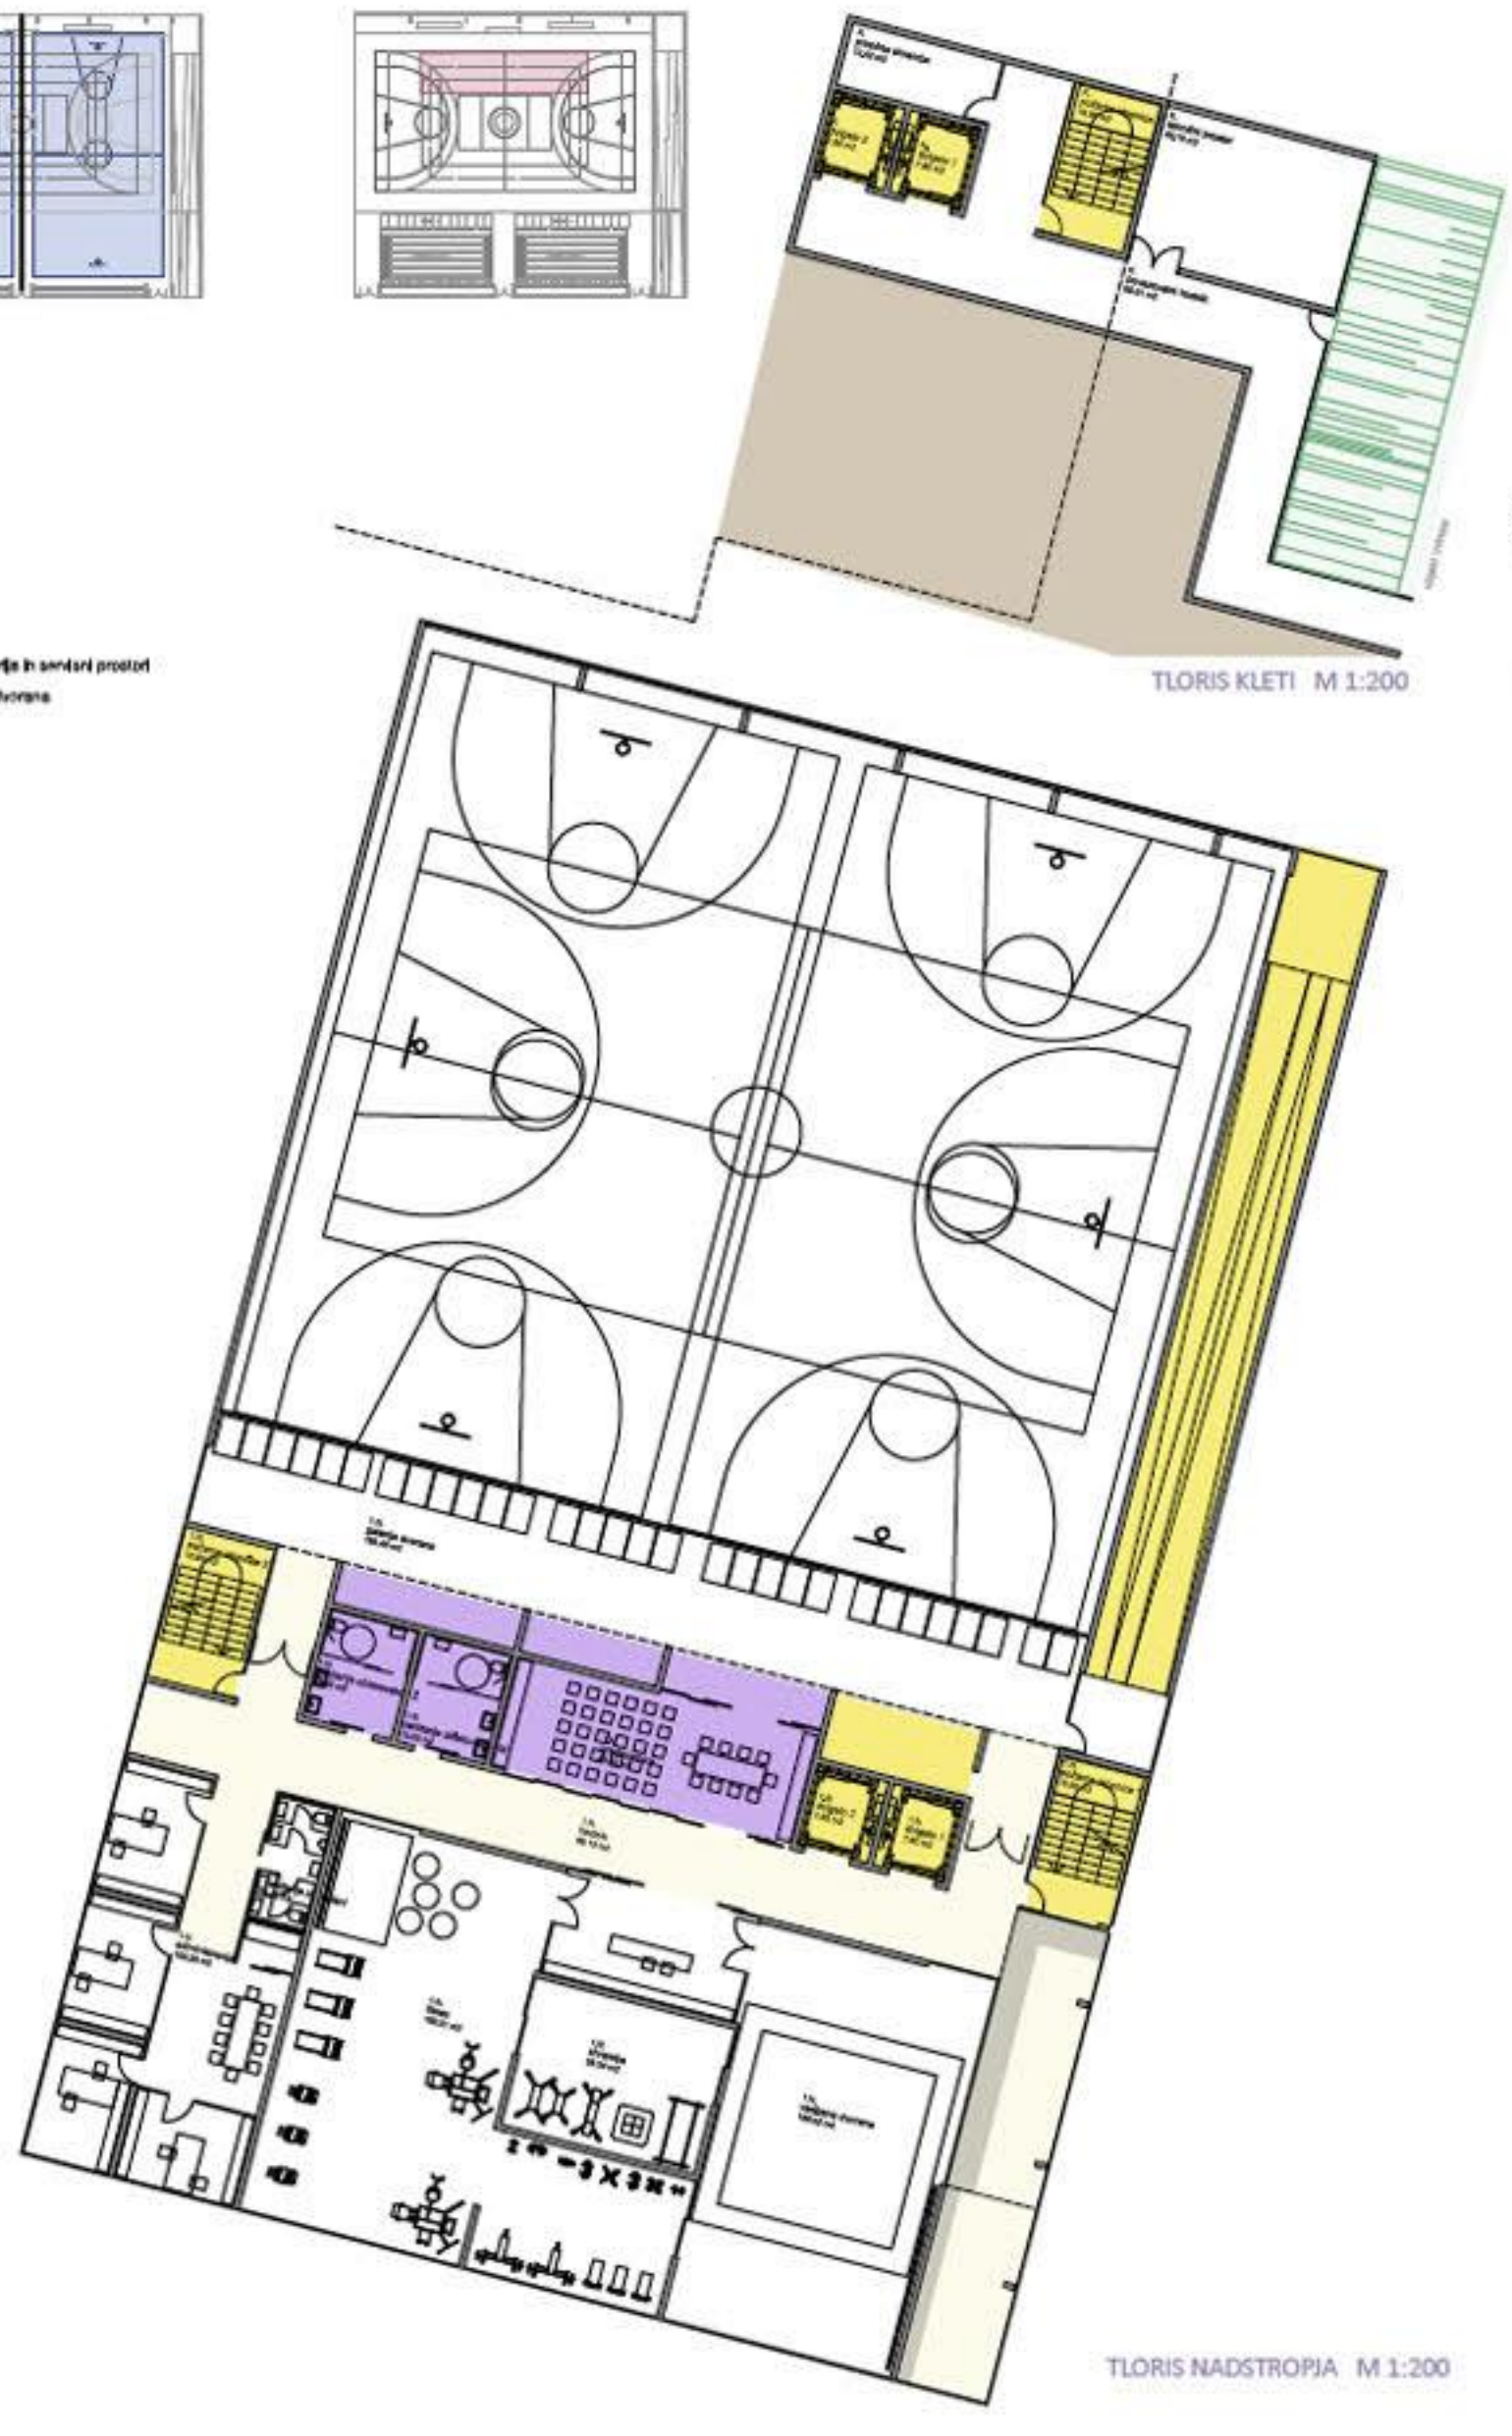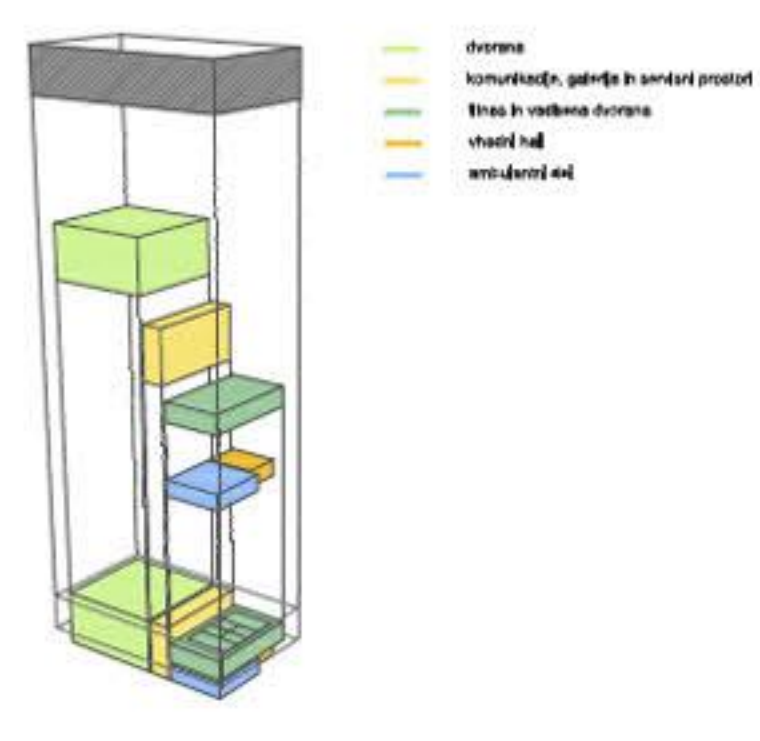

MOŽNOSTI DOSTAVITELJE IGRALIC


	KOŠARKA	ODBOJKA V SEDE	ODBAL	HOKEJ	BOCCIA	FUTSAL
TEKMOVALNI NIVO						
REKREATIVNI NIVO						
ZIDANE IGRIŠČE						

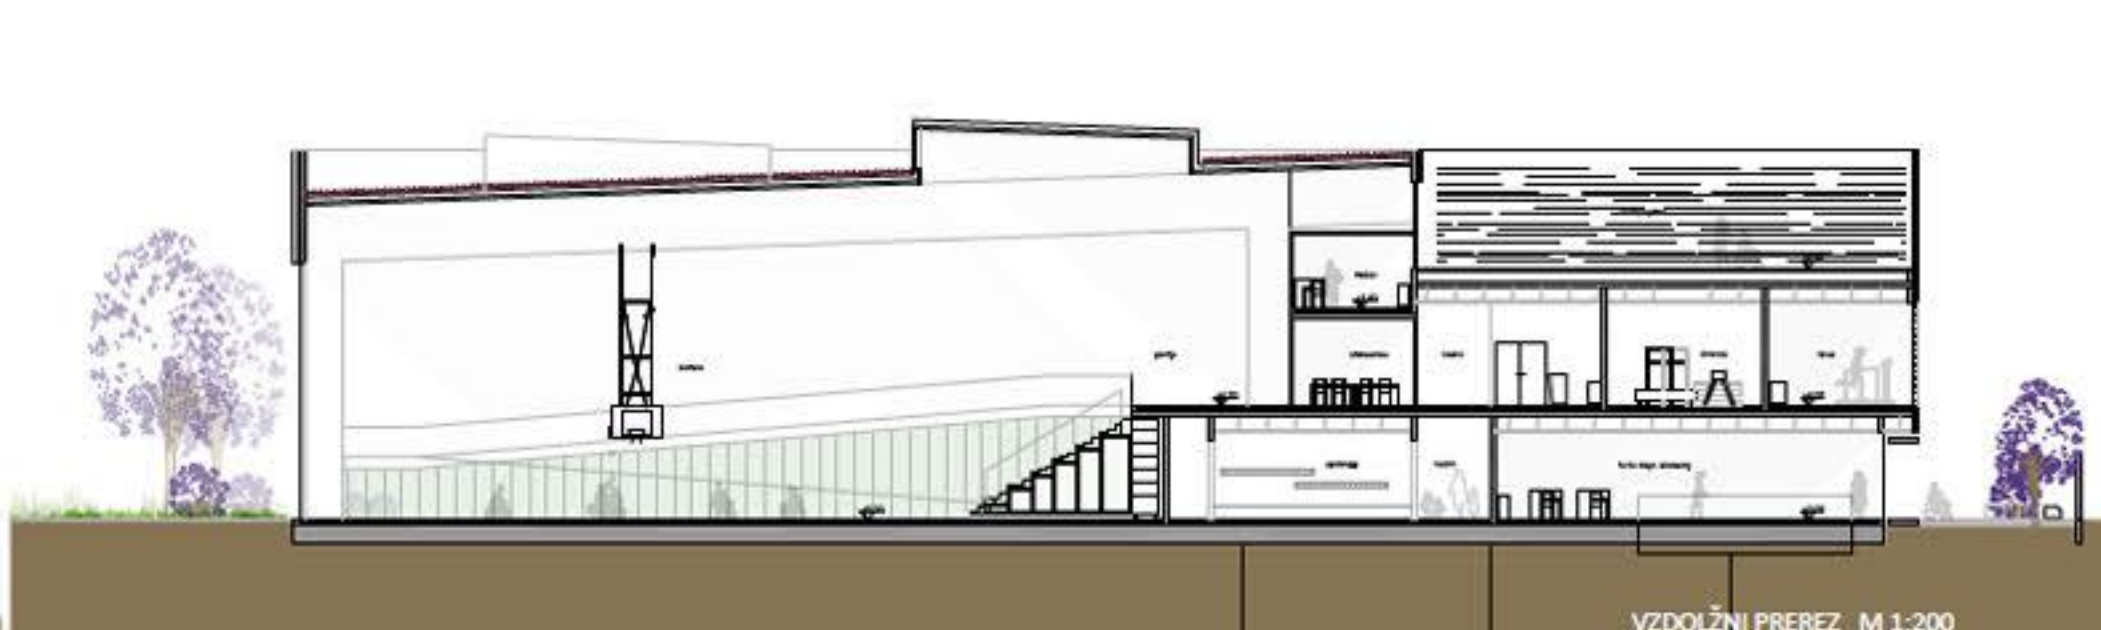





POGLED NA VHOD

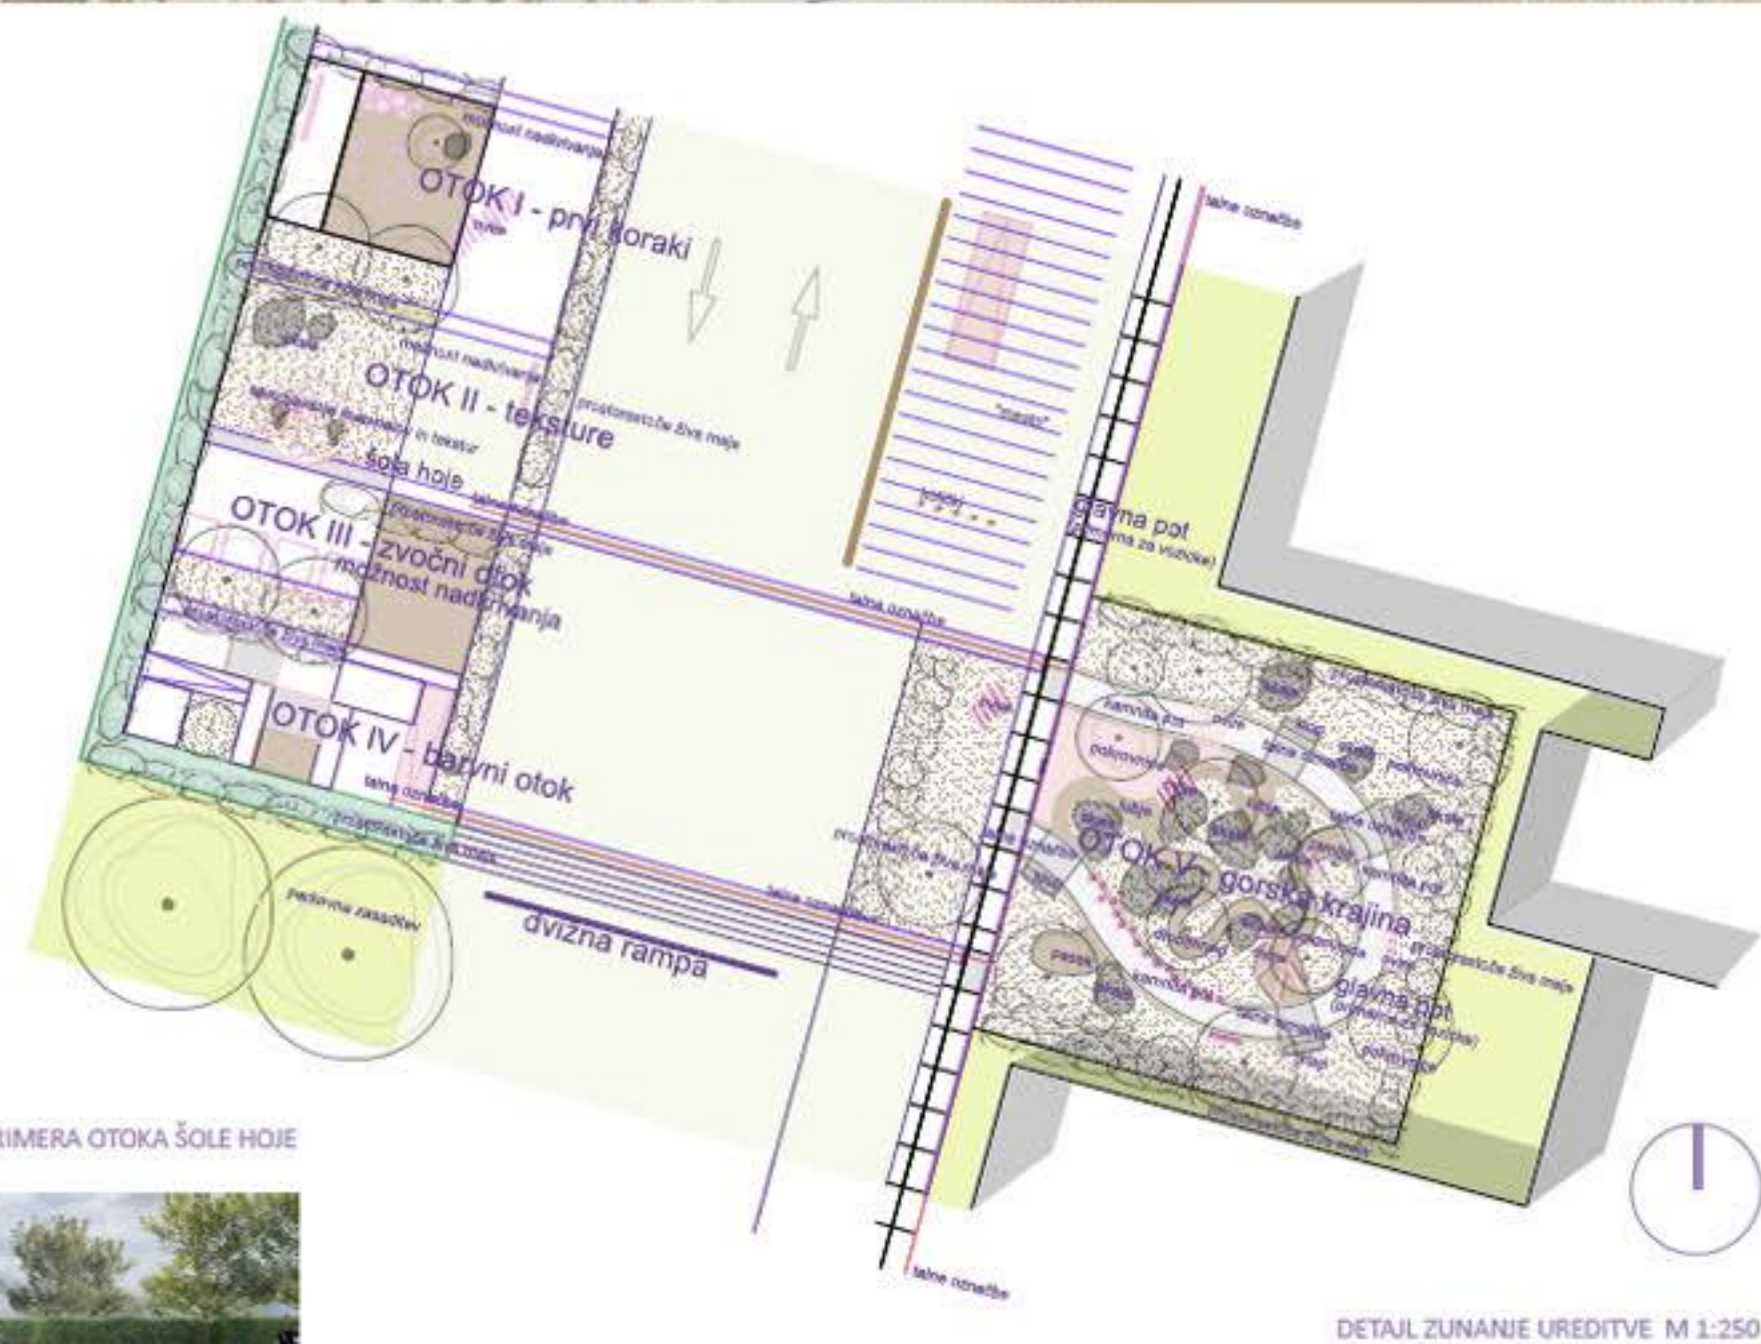

DETALJ ZUNANJE UREDITVE M 1:250

MONTAŽE PRIMERA OTOKA ŠOLE HOJE



ELEMENTI ZUNANJE UREDITVE



GLAVNA DVORANA S POGLEDOM NA GALERIO IN TRIBUNE

POGLED NA VHOD NOVE ŠPORTNE DVORANE SOČA, IGRALNA POVRŠINA NA STREHI



POGLED NA NOVO ŠPORTNO DVORANO SOČA IZ SEVERO VZHODA

