




18  
TLORIS PRITILČJA, M 1:200

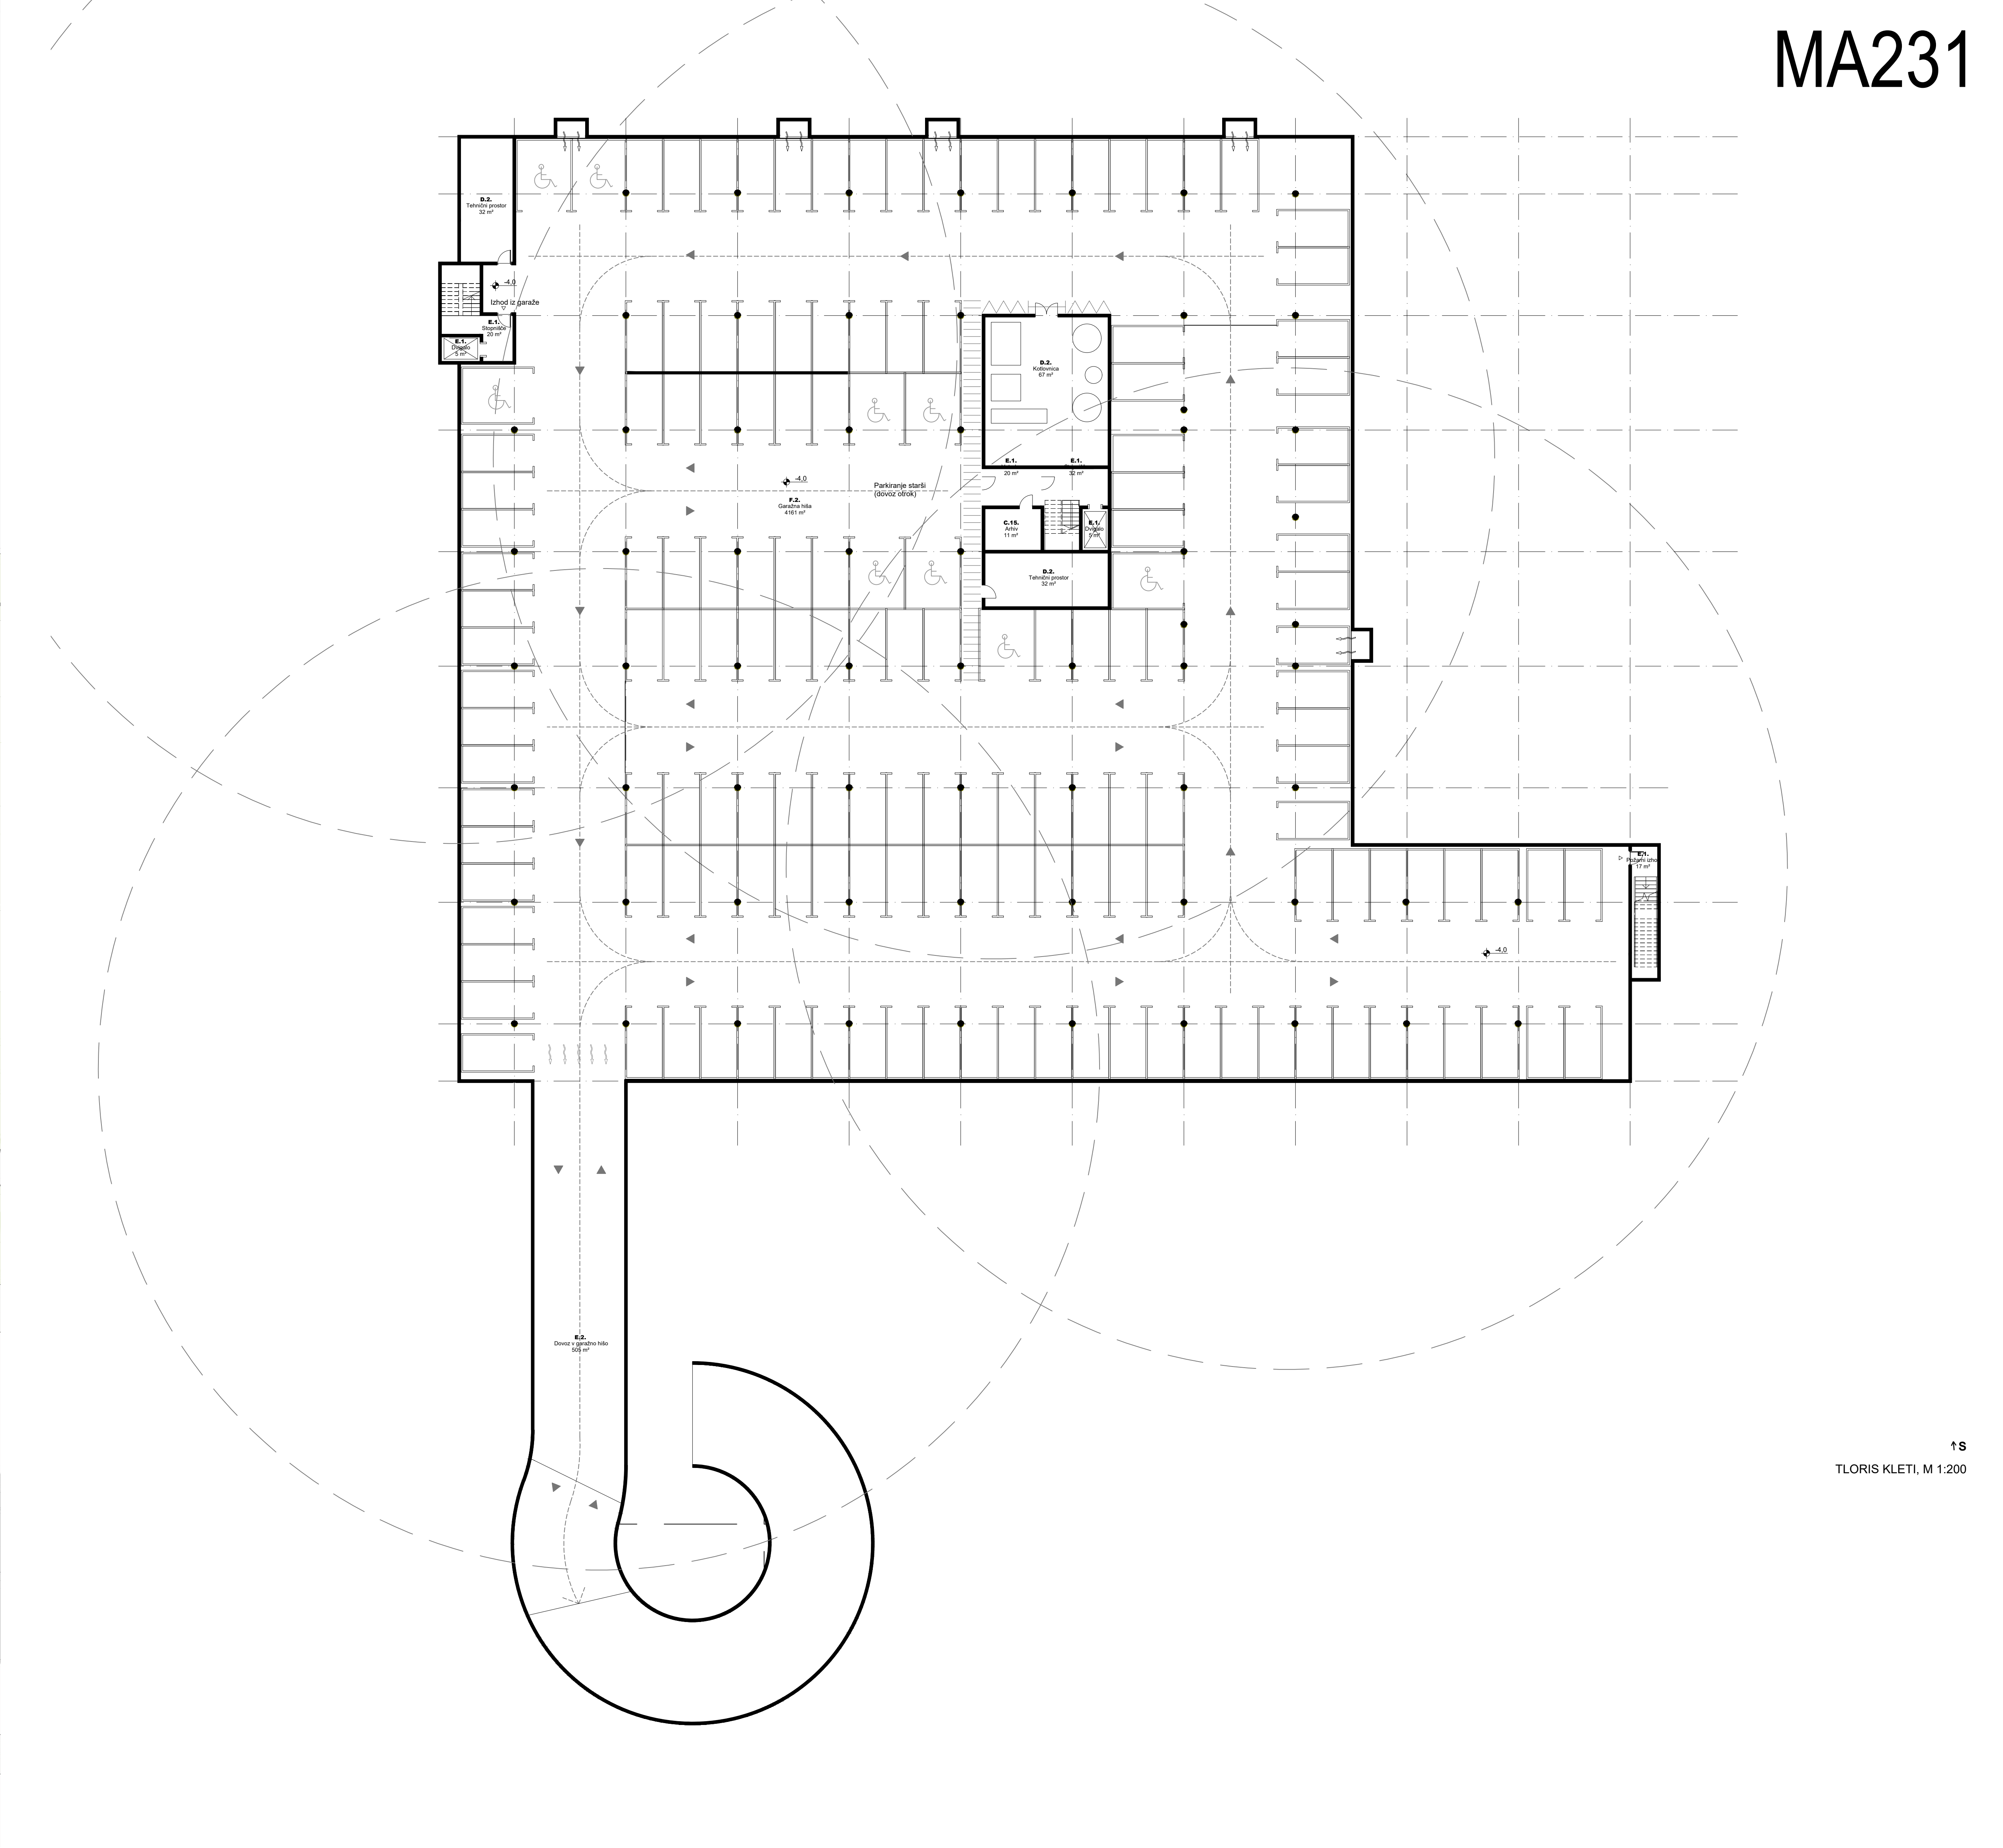

19  
TLORIS KLETI, M 1:200

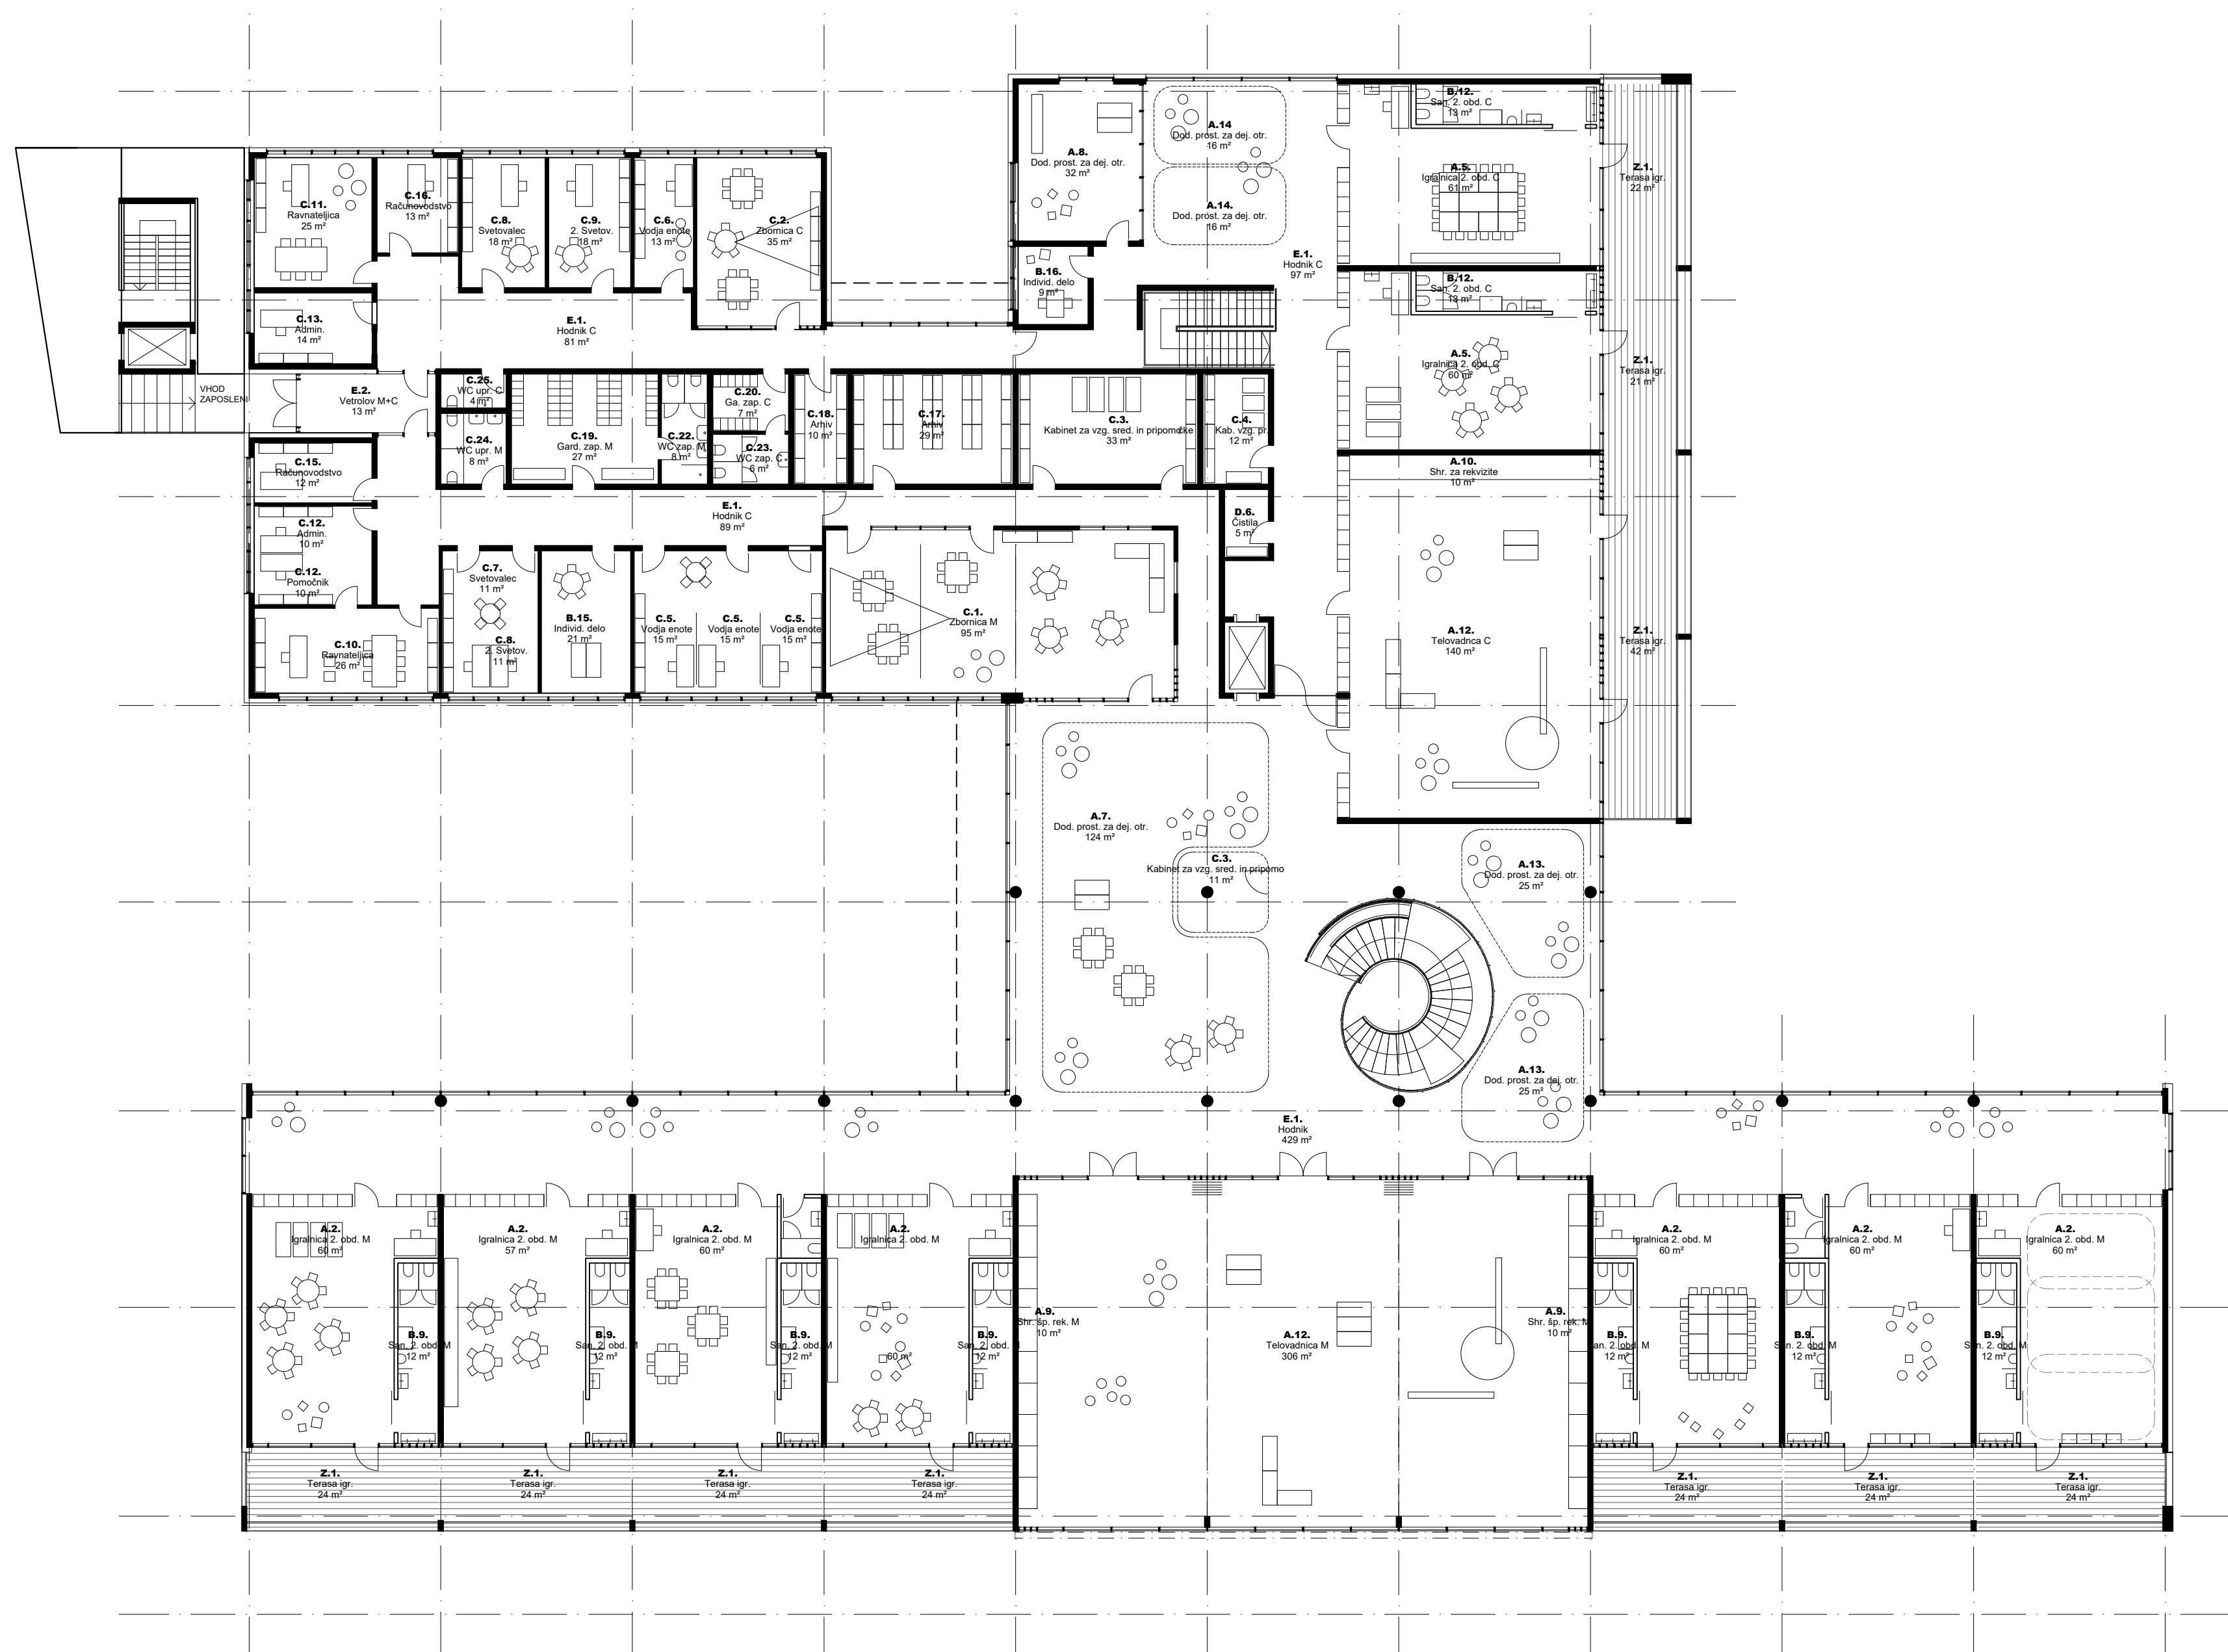


18  
TLORIS NADSTROPJA, M 1:200

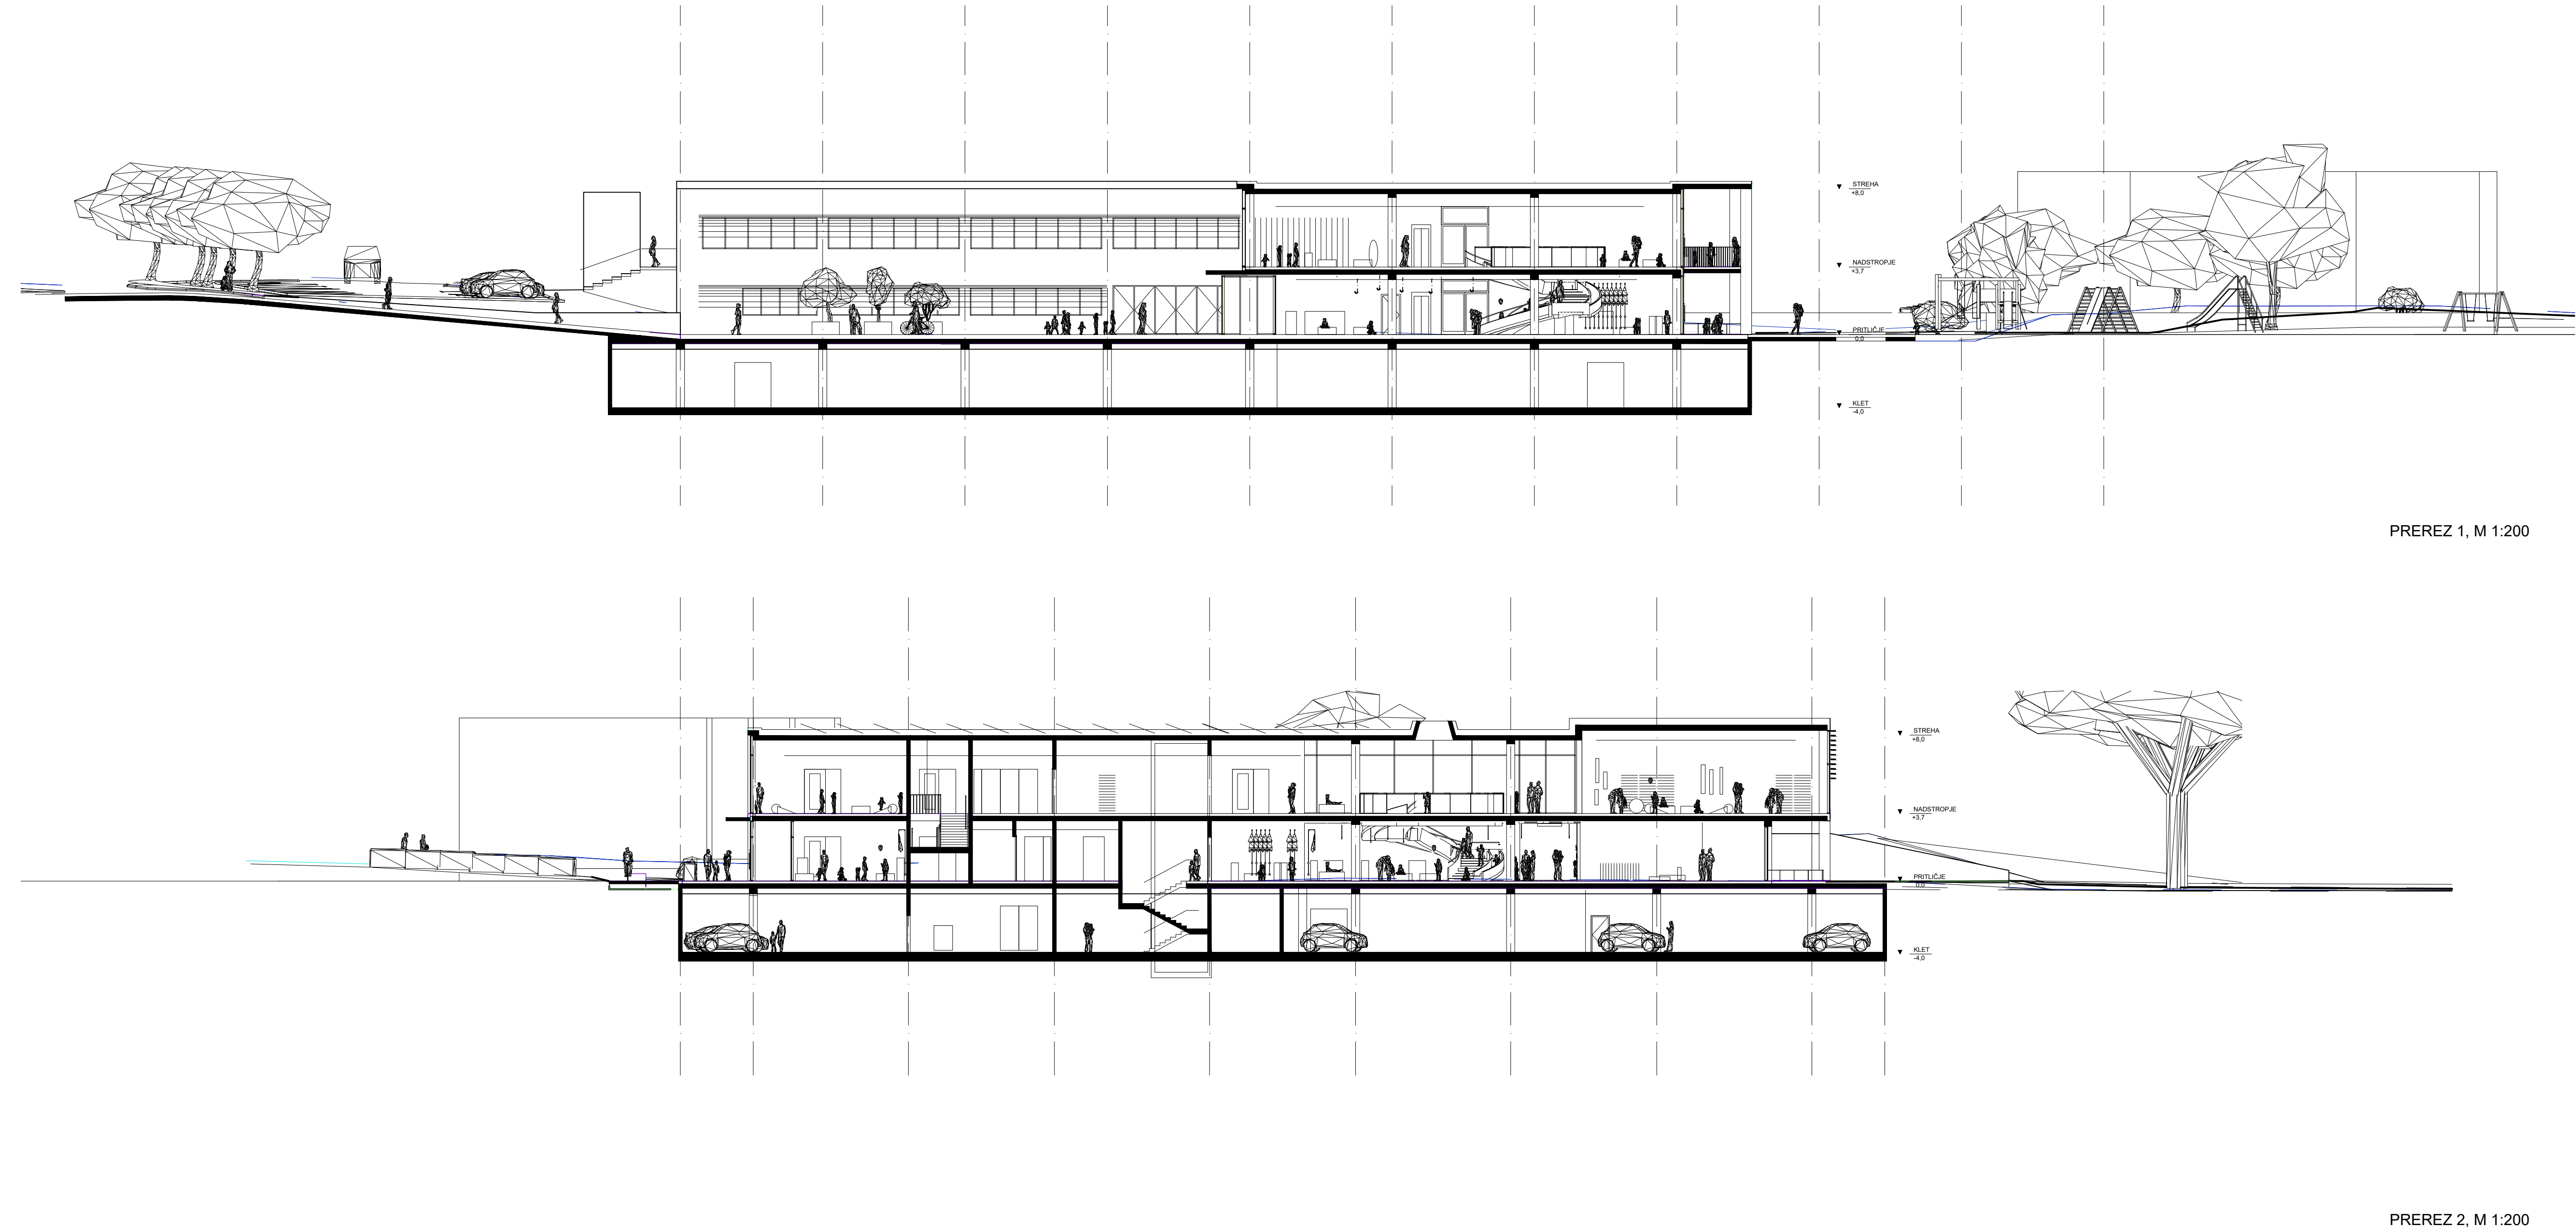

PREREZ 1, M 1:200

PREREZ 2, M 1:200



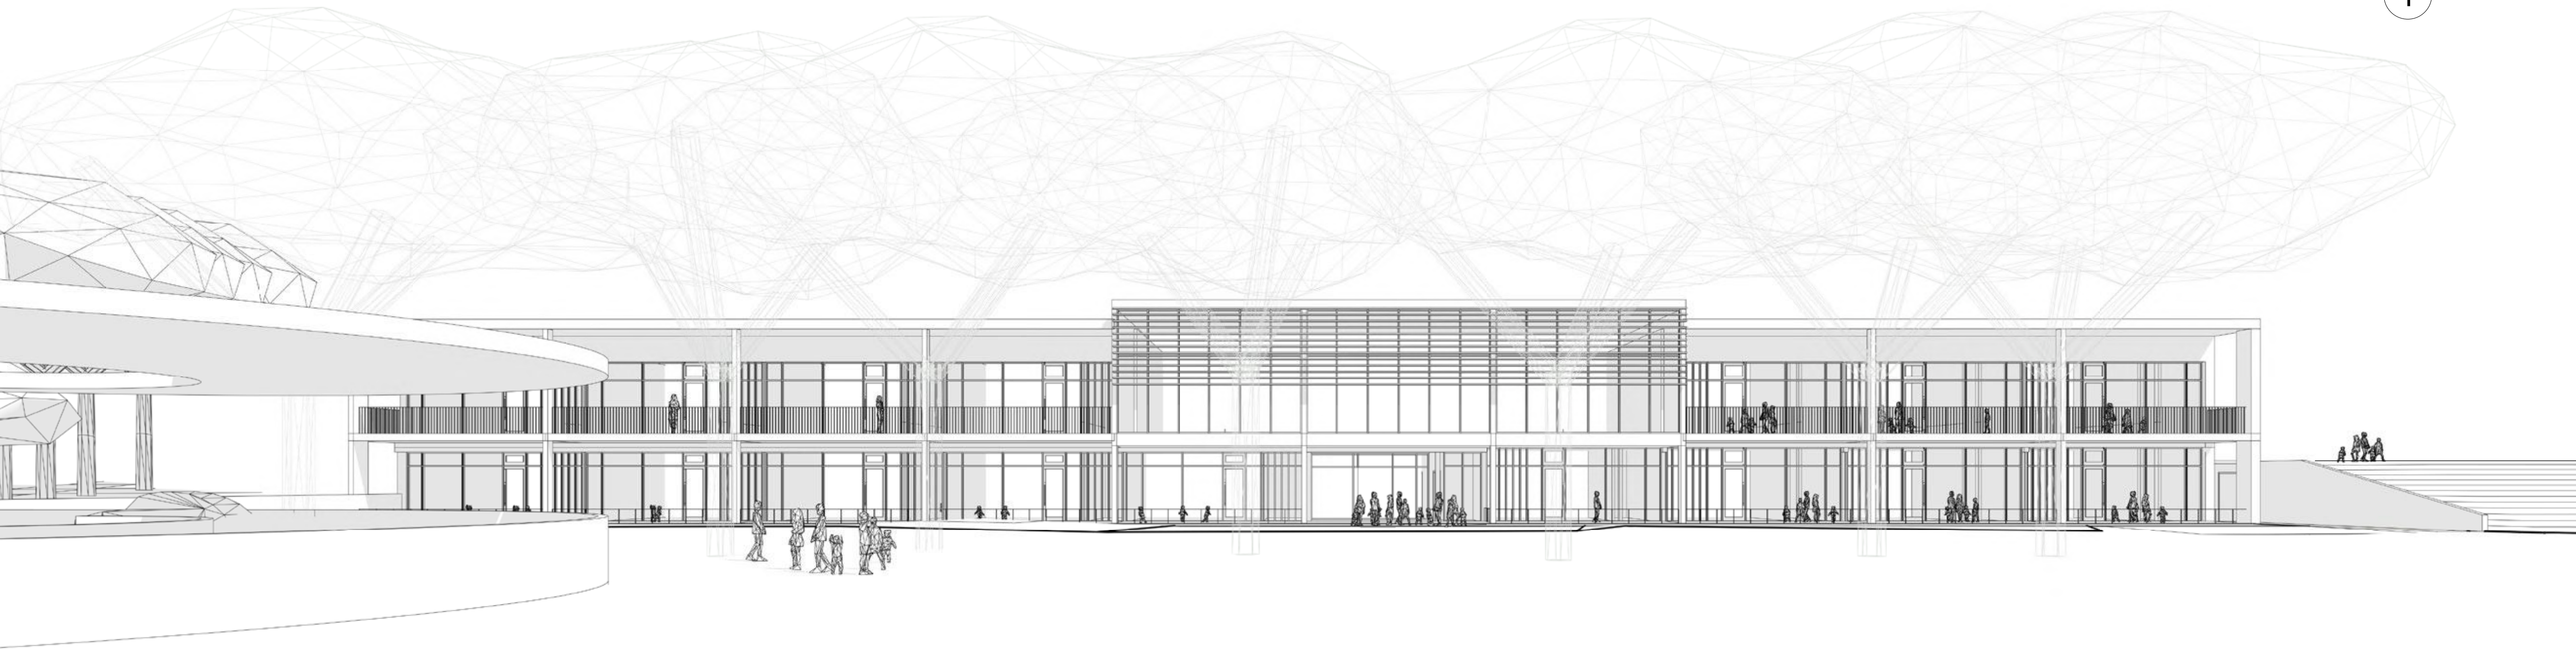

JUŽNA FASADA



VHOD VRTEC LA COCCINELLA



OSREDNJI PROSTOR