




TLORIS KLETI M=1:200

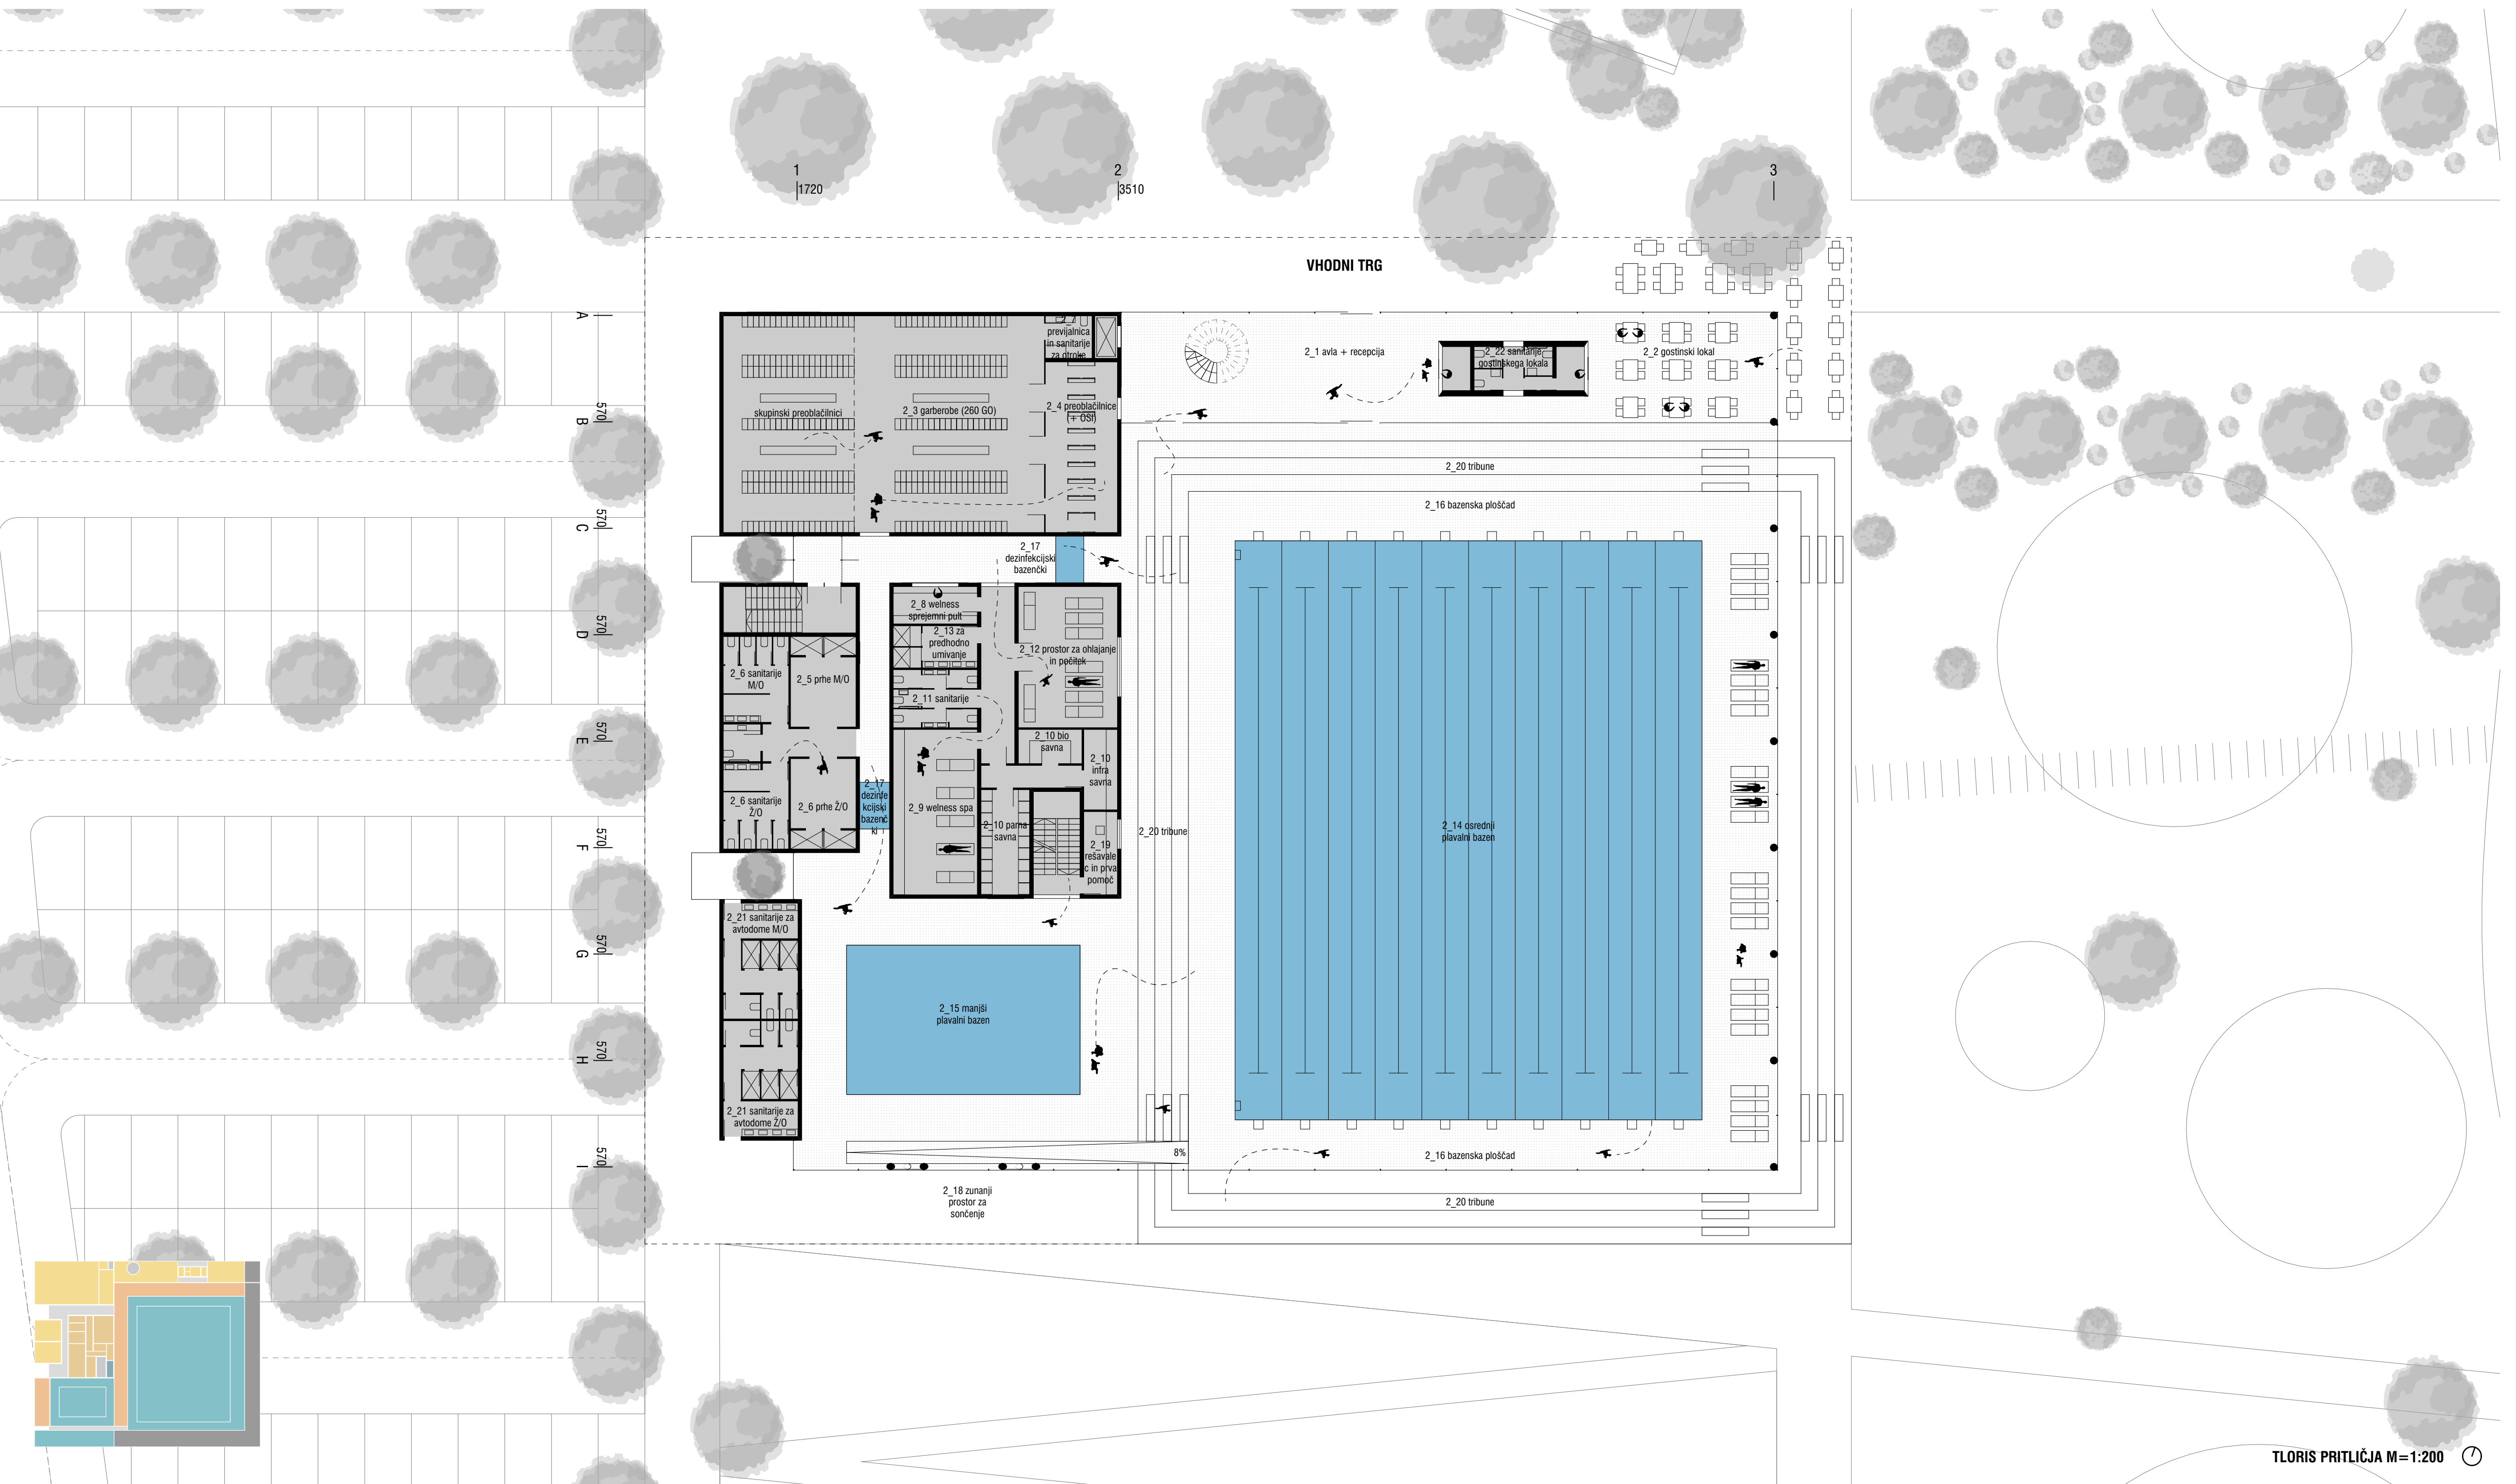


TLORIS PRITLIČJA M=1:200

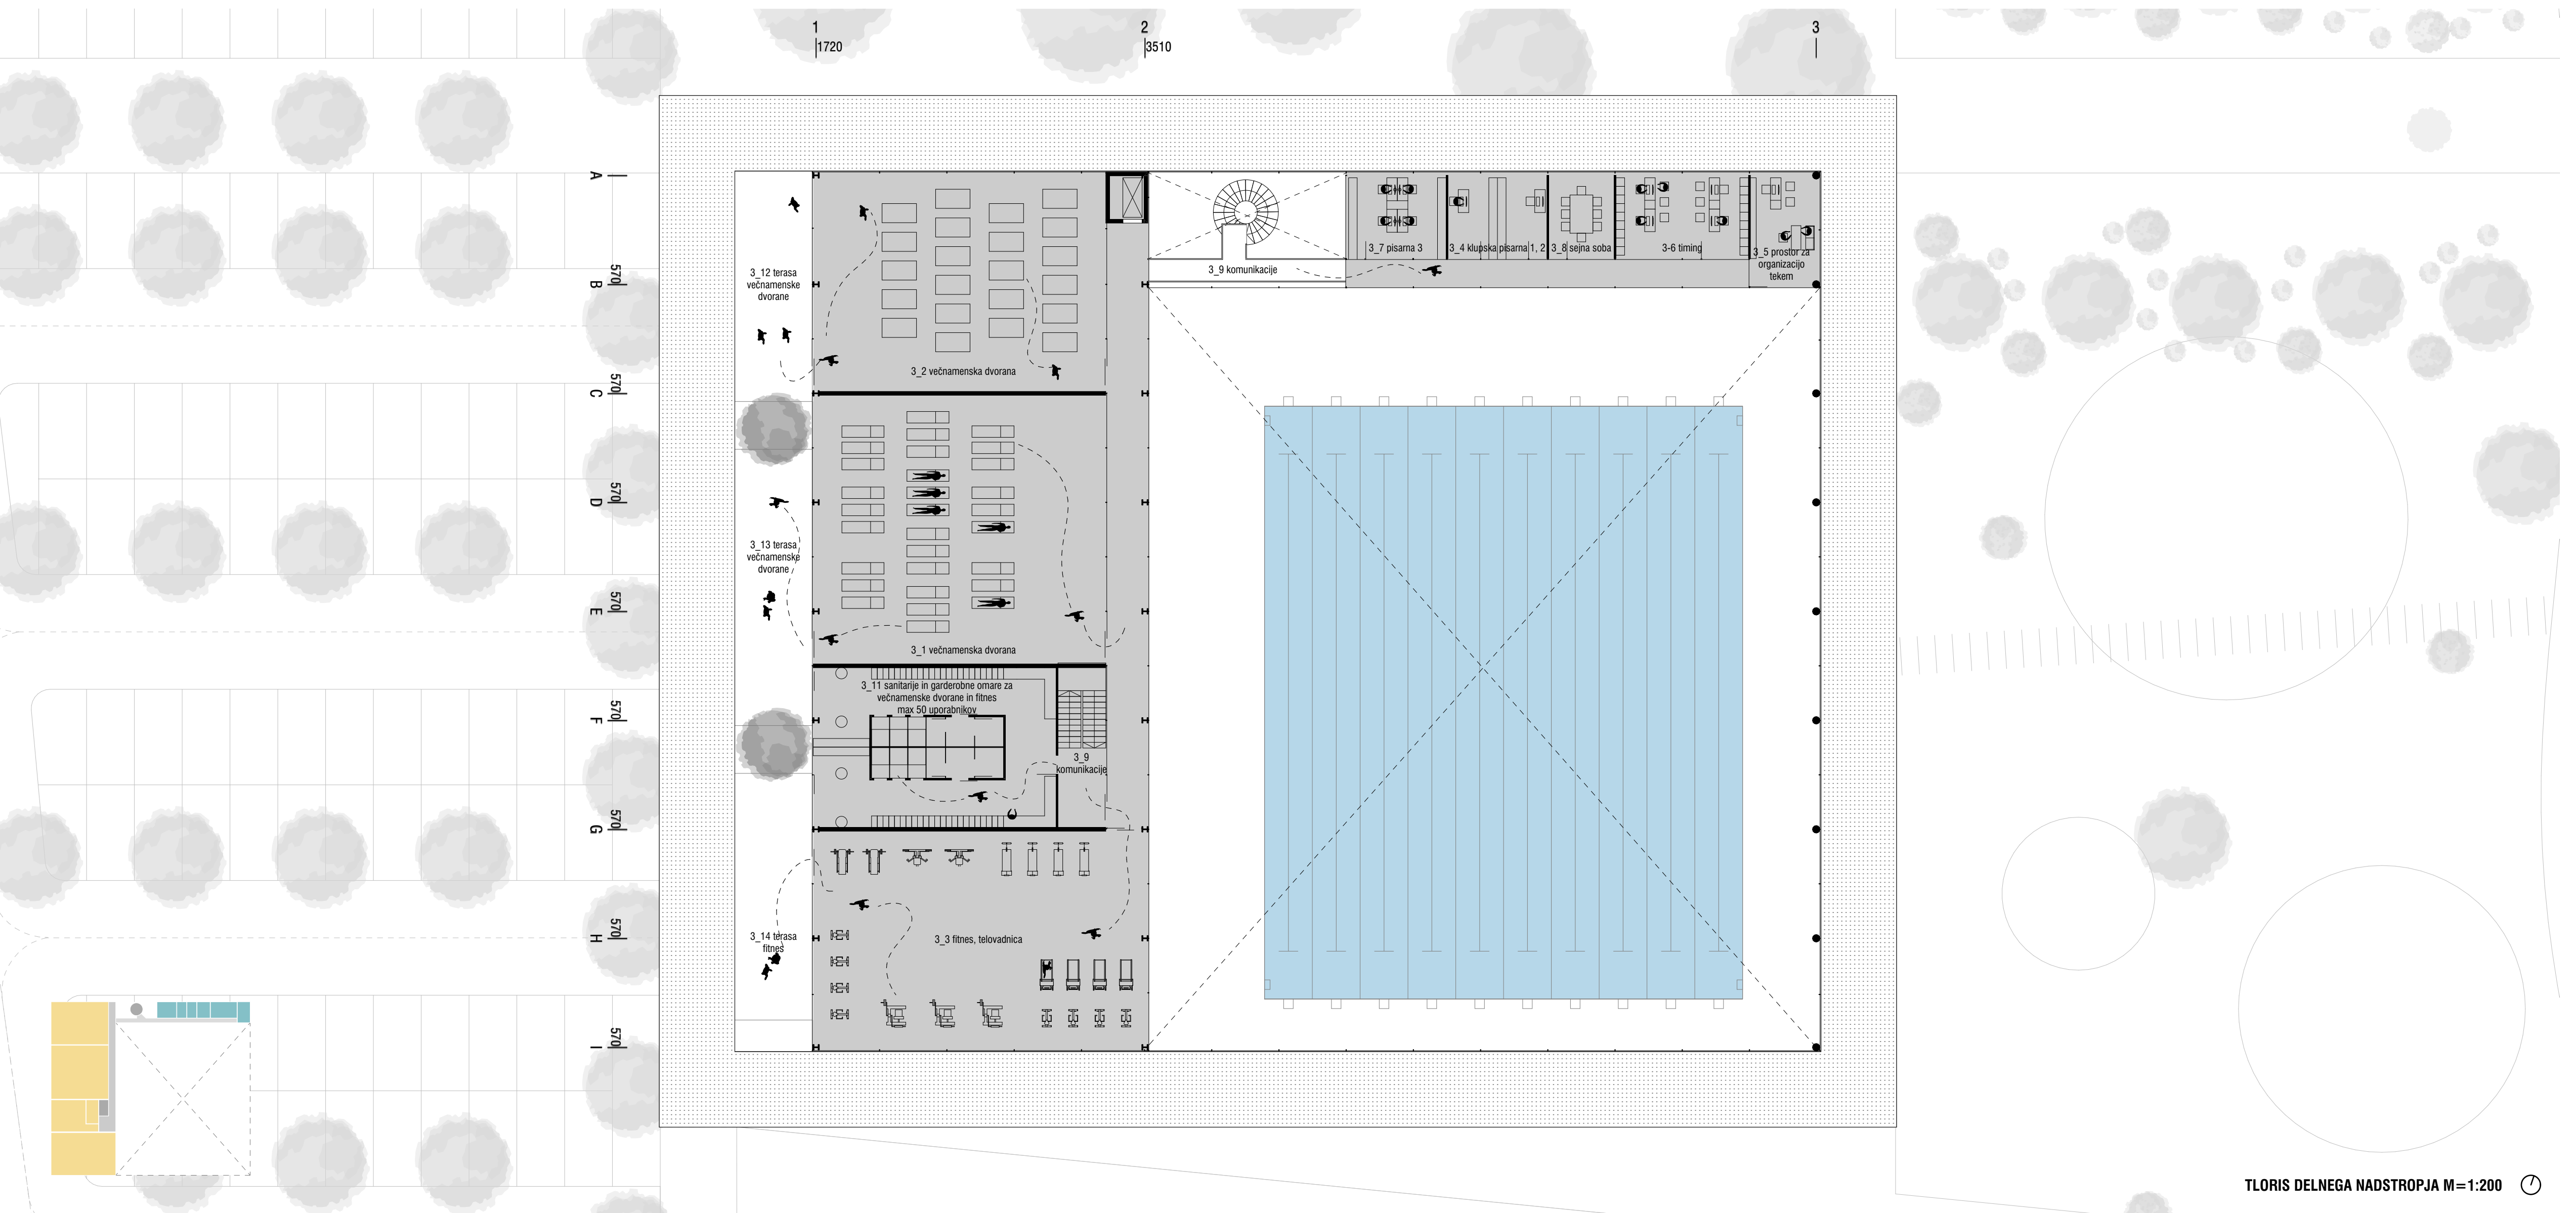


TLORIS DELNEGA NADSTROPJA M=1:200

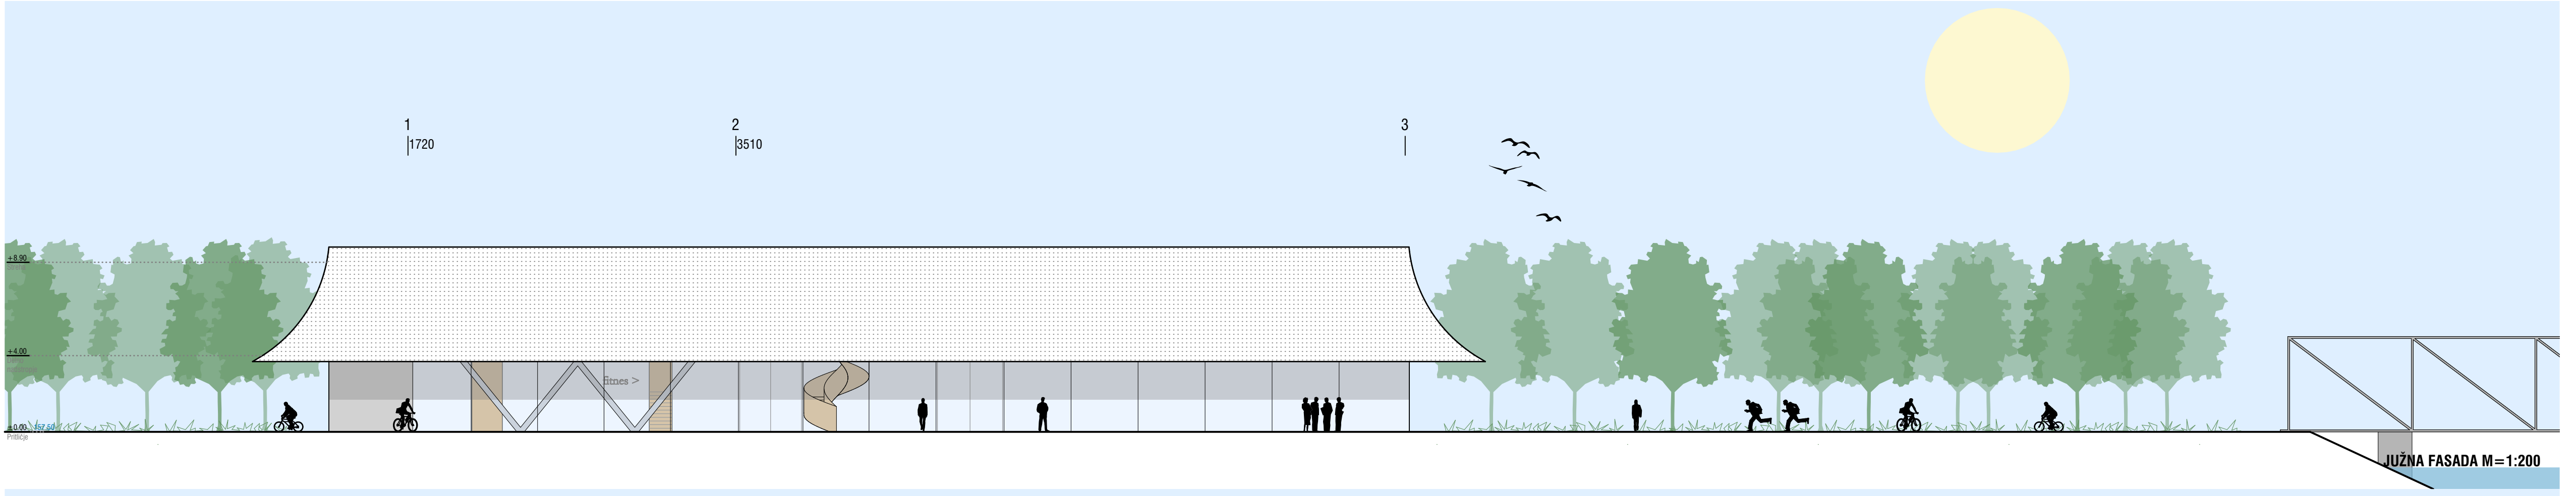


JUŽNA FASADA M=1:200

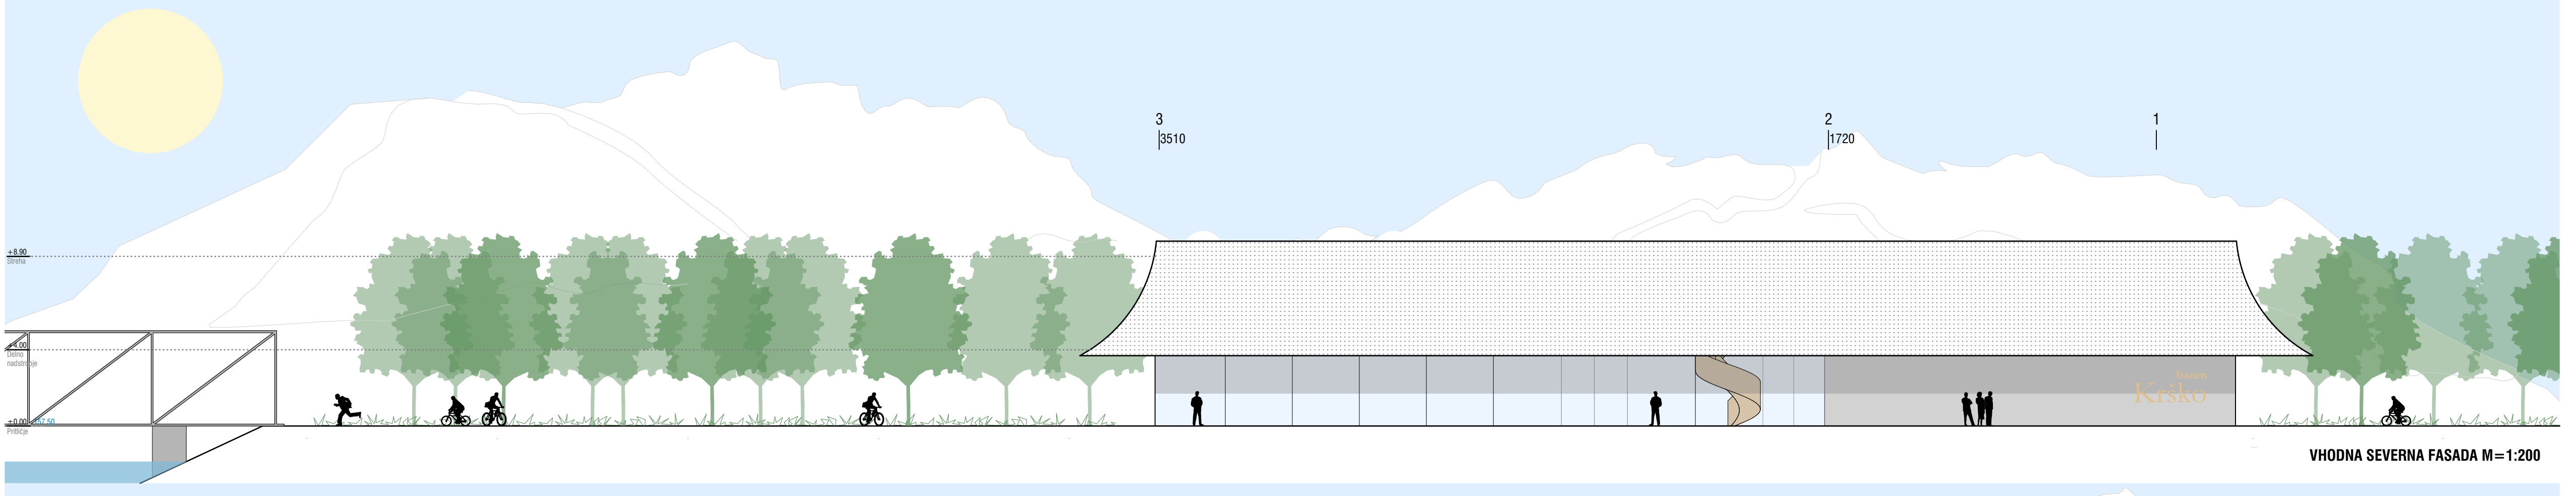

VHODNA SEVERNA FASADA M=1:200

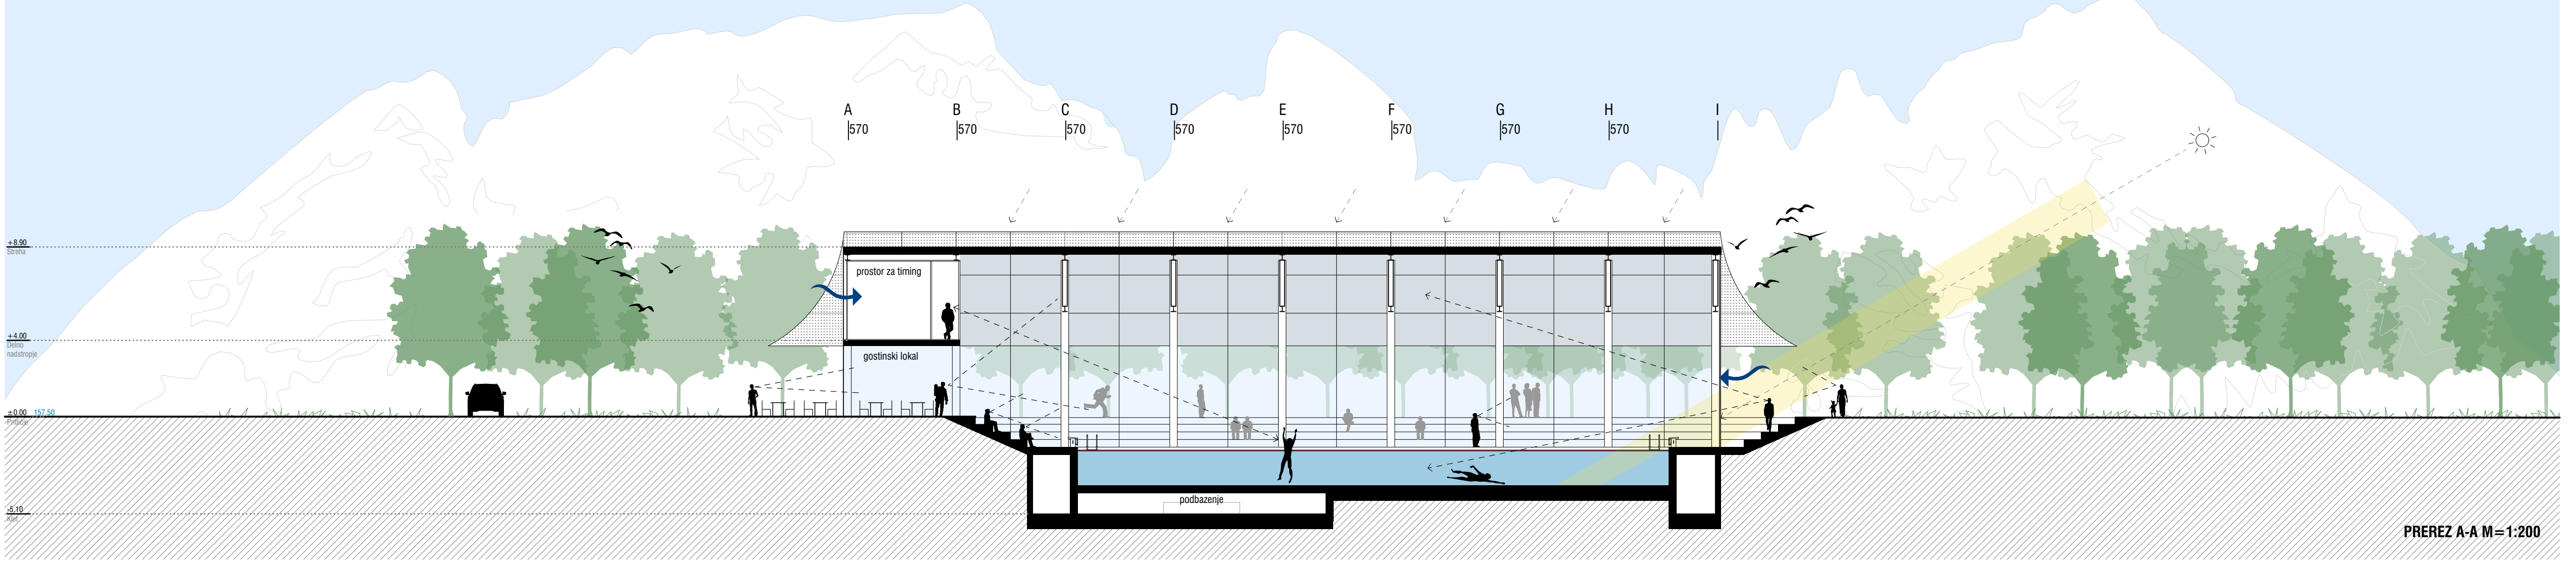

PREREZ A-A M=1:200

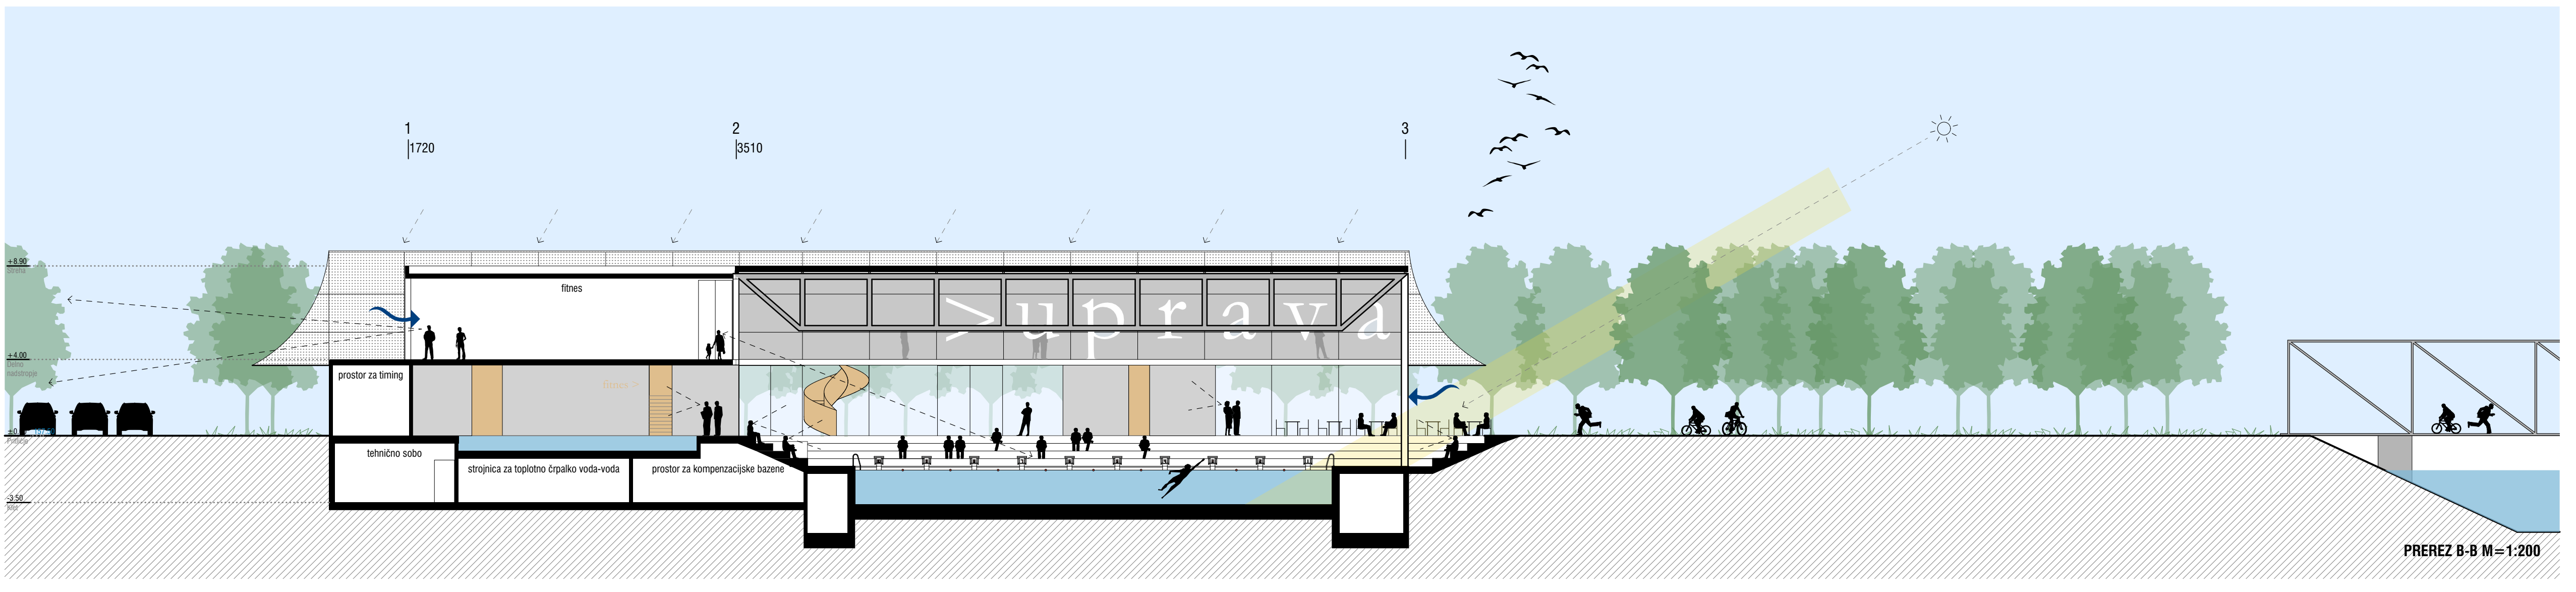

PREREZ B-B M=1:200

