




SITUACIJA M 1:200

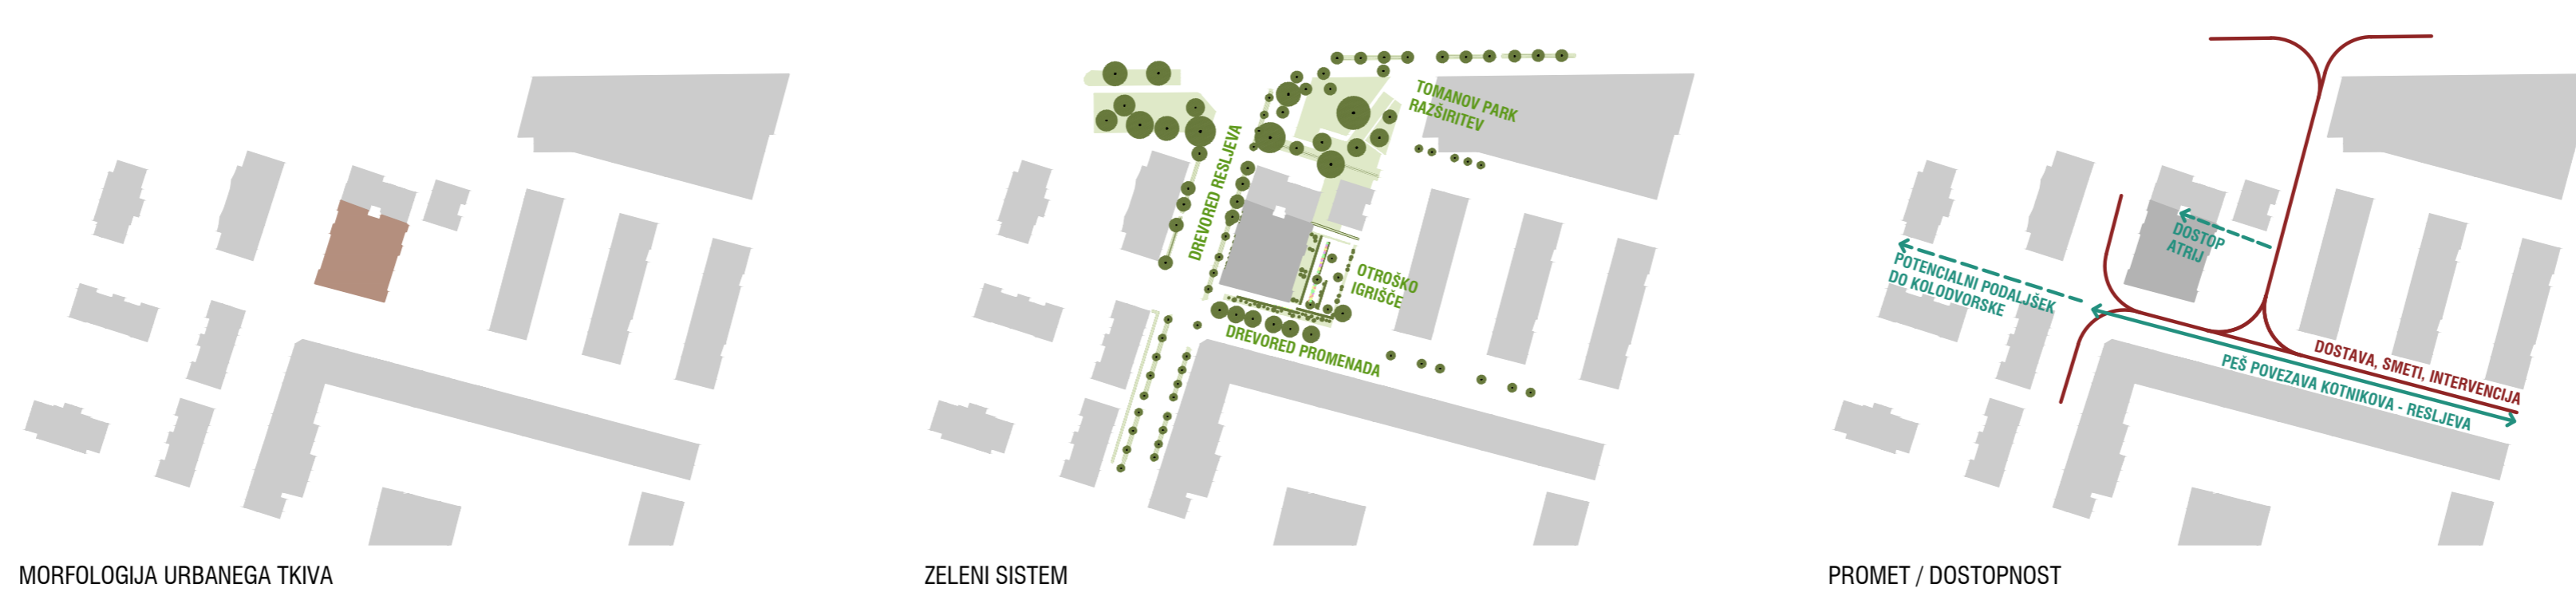

ZAHODNA FASADA - ULIČNA FASADA RESLJEVA M 1:100

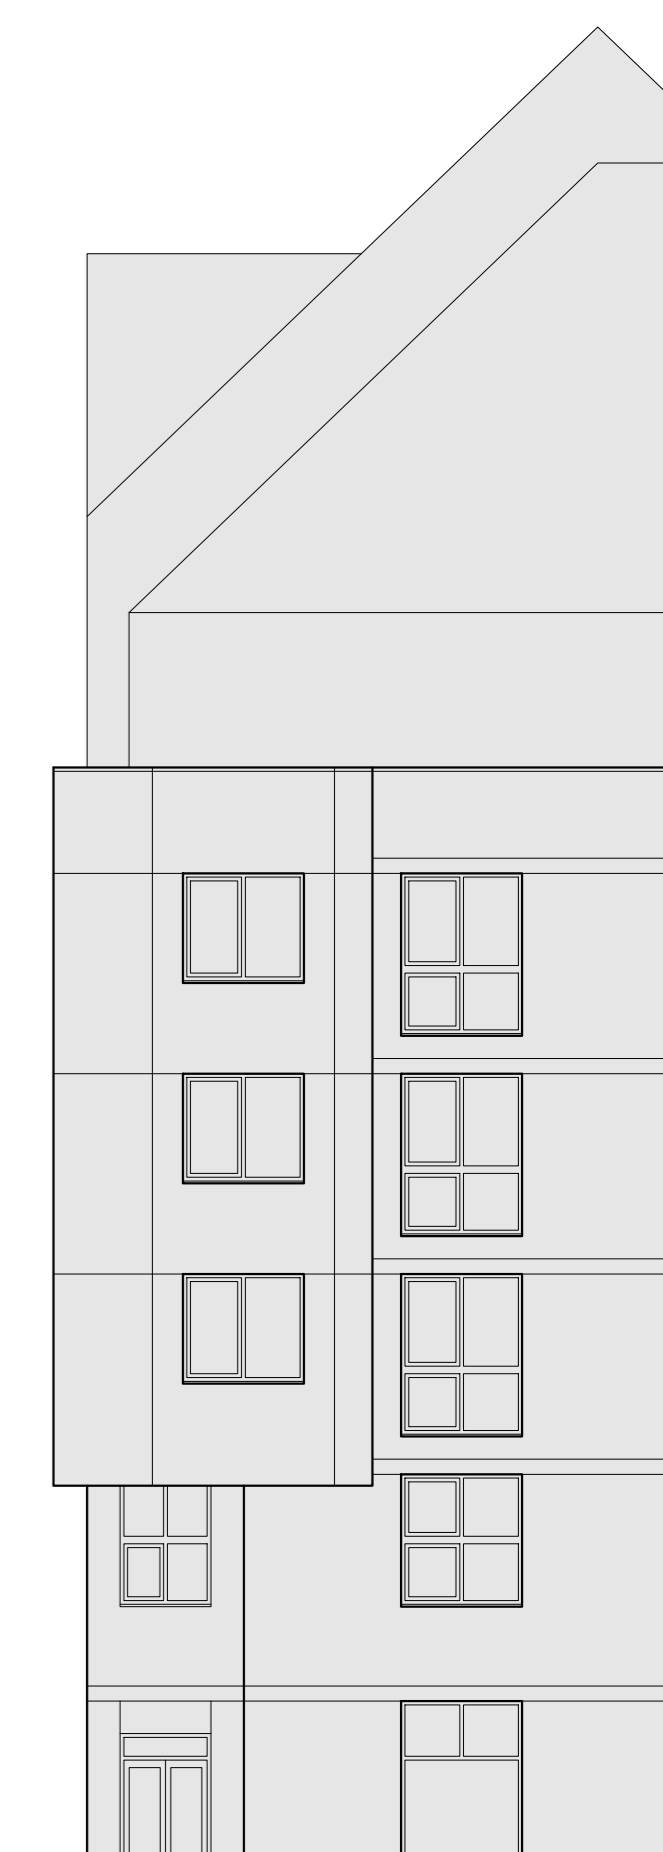

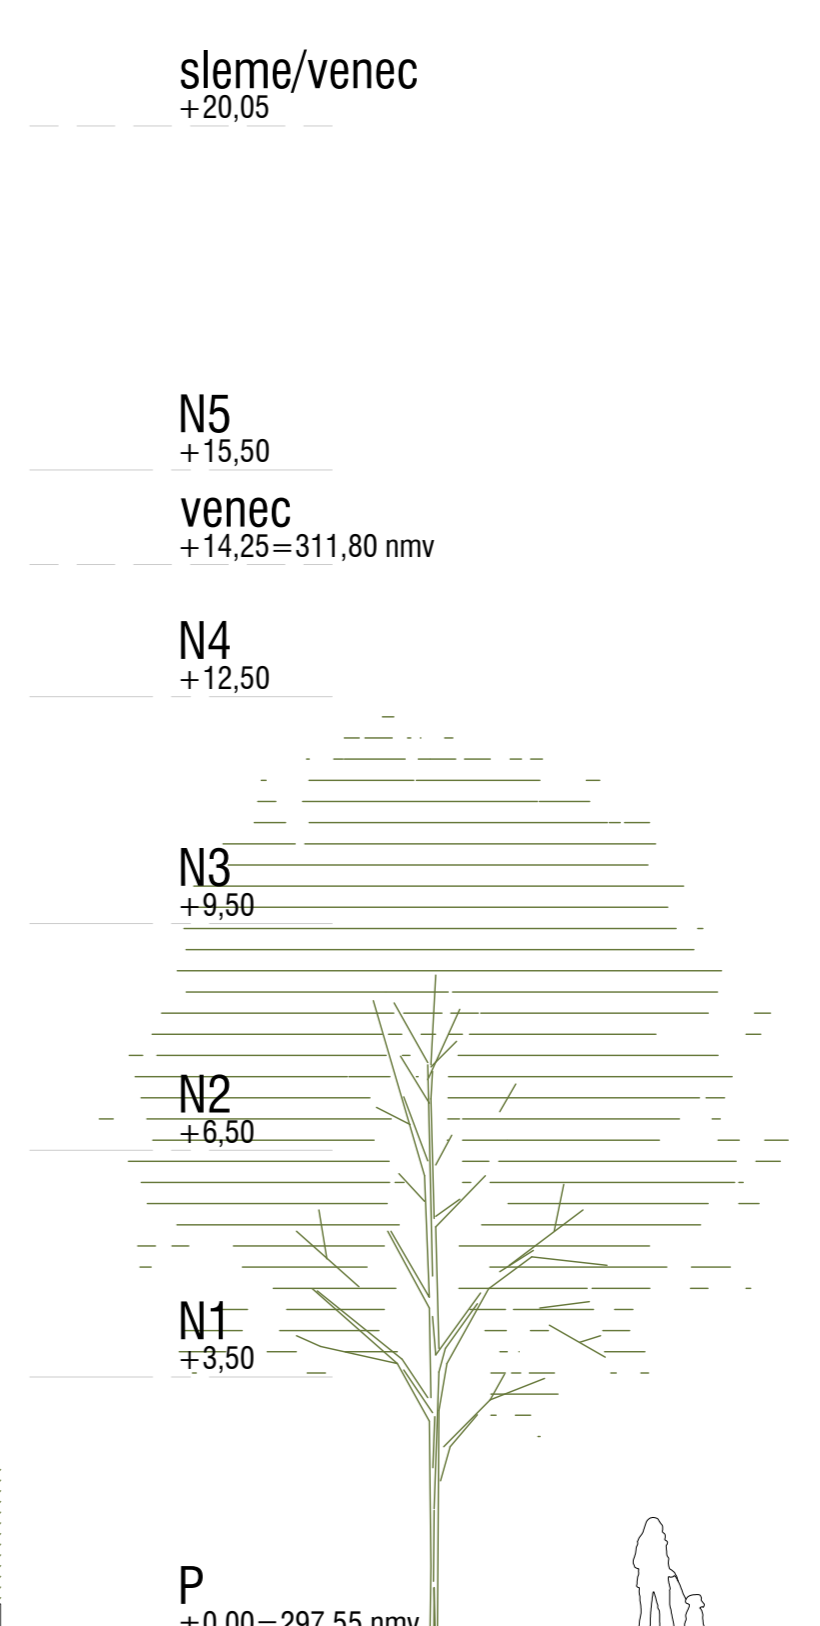

STANOVANJE K.V1  
TIP 1C-Vk

K.V1.01	PREDSOBA	3,67 m <sup>2</sup>
K.V1.02	KOPALNICA	4,28 m <sup>2</sup>
K.V1.03	DNEVNI PROSTOR	16,43 m <sup>2</sup>
		24,38 m <sup>2</sup>
K.SH.01	SHRAMBA	3,01 m <sup>2</sup>
K.V1.L1	LOŽA	3,23 m <sup>2</sup>
K.V1.L2	ATRU	16,10 m <sup>2</sup>

STANOVANJE K.V2  
TIP 2C-Vk

K.V2.01	PREDSOBA	4,83 m <sup>2</sup>
K.V2.02	KOPALNICA	5,94 m <sup>2</sup>
K.V2.03	DNEVNI PROSTOR	19,72 m <sup>2</sup>
K.V2.04	SPALNICA	9,68 m <sup>2</sup>
K.V2.05	SPALNICA	12,48 m <sup>2</sup>
K.V2.06	HODNIK	1,85 m <sup>2</sup>
K.V2.07	UTILITY	1,21 m <sup>2</sup>
		54,61 m <sup>2</sup>
K.SH.07	SHRAMBA	3,09 m <sup>2</sup>
K.V2.L1	LOŽA	4,50 m <sup>2</sup>
K.V2.L2	ATRU	29,95 m <sup>2</sup>

STANOVANJE K.V3  
TIP 3C-Vk

K.V3.01	PREDSOBA	7,80 m <sup>2</sup>
K.V3.02	KOPALNICA	5,94 m <sup>2</sup>
K.V3.03	DNEVNI PROSTOR	20,23 m <sup>2</sup>
K.V3.04	SPALNICA OTR.	12,71 m <sup>2</sup>
K.V3.05	SPALNICA STAR.	12,29 m <sup>2</sup>
K.V3.06	HODNIK	1,32 m <sup>2</sup>
K.V3.07	UTILITY	1,54 m <sup>2</sup>
		60,82 m <sup>2</sup>
K.SH.35	SHRAMBA	4,08 m <sup>2</sup>
K.V3.L1	LOŽA	5,12 m <sup>2</sup>
K.V3.L2	ATRU	34,35 m <sup>2</sup>



STANOVANJE P.V1  
TIP 1C-V


P.V1.01	PREDSOBA	3,67 m <sup>2</sup>
P.V1.02	KOPALNICA	4,28 m <sup>2</sup>
P.V1.03	DNEVNI PROSTOR	16,43 m <sup>2</sup>
		24,38 m <sup>2</sup>
K.SH.08	SHRAMBA	3,09 m <sup>2</sup>
P.V1.L1	LOŽA	2,55 m <sup>2</sup>

STANOVANJE P.V2  
TIP 2C-V

P.V2.01	PREDSOBA	4,83 m <sup>2</sup>
P.V2.02	KOPALNICA	5,94 m <sup>2</sup>
P.V2.03	DNEVNI PROSTOR	19,72 m <sup>2</sup>
P.V2.04	SPALNICA	9,68 m <sup>2</sup>
P.V2.05	SPALNICA	12,48 m <sup>2</sup>
P.V2.06	HODNIK	1,85 m <sup>2</sup>
P.V2.07	UTILITY	1,21 m <sup>2</sup>
		54,61 m <sup>2</sup>
K.SH.08	SHRAMBA	3,09 m <sup>2</sup>
P.V2.L1	LOŽA	4,50 m <sup>2</sup>

STANOVANJE P.V3  
TIP 3C-V

P.V3.01	PREDSOBA	7,80 m <sup>2</sup>
P.V3.02	KOPALNICA	5,94 m <sup>2</sup>
P.V3.03	DNEVNI PROSTOR	20,23 m <sup>2</sup>
P.V3.04	SPALNICA OTR.	12,71 m <sup>2</sup>
P.V3.05	SPALNICA STAR.	12,29 m <sup>2</sup>
P.V3.06	HODNIK	1,32 m <sup>2</sup>
P.V3.07	UTILITY	1,54 m <sup>2</sup>
		60,82 m <sup>2</sup>
P.SH.13	SHRAMBA	3,41 m <sup>2</sup>
P.V3.L1	LOŽA	5,12 m <sup>2</sup>

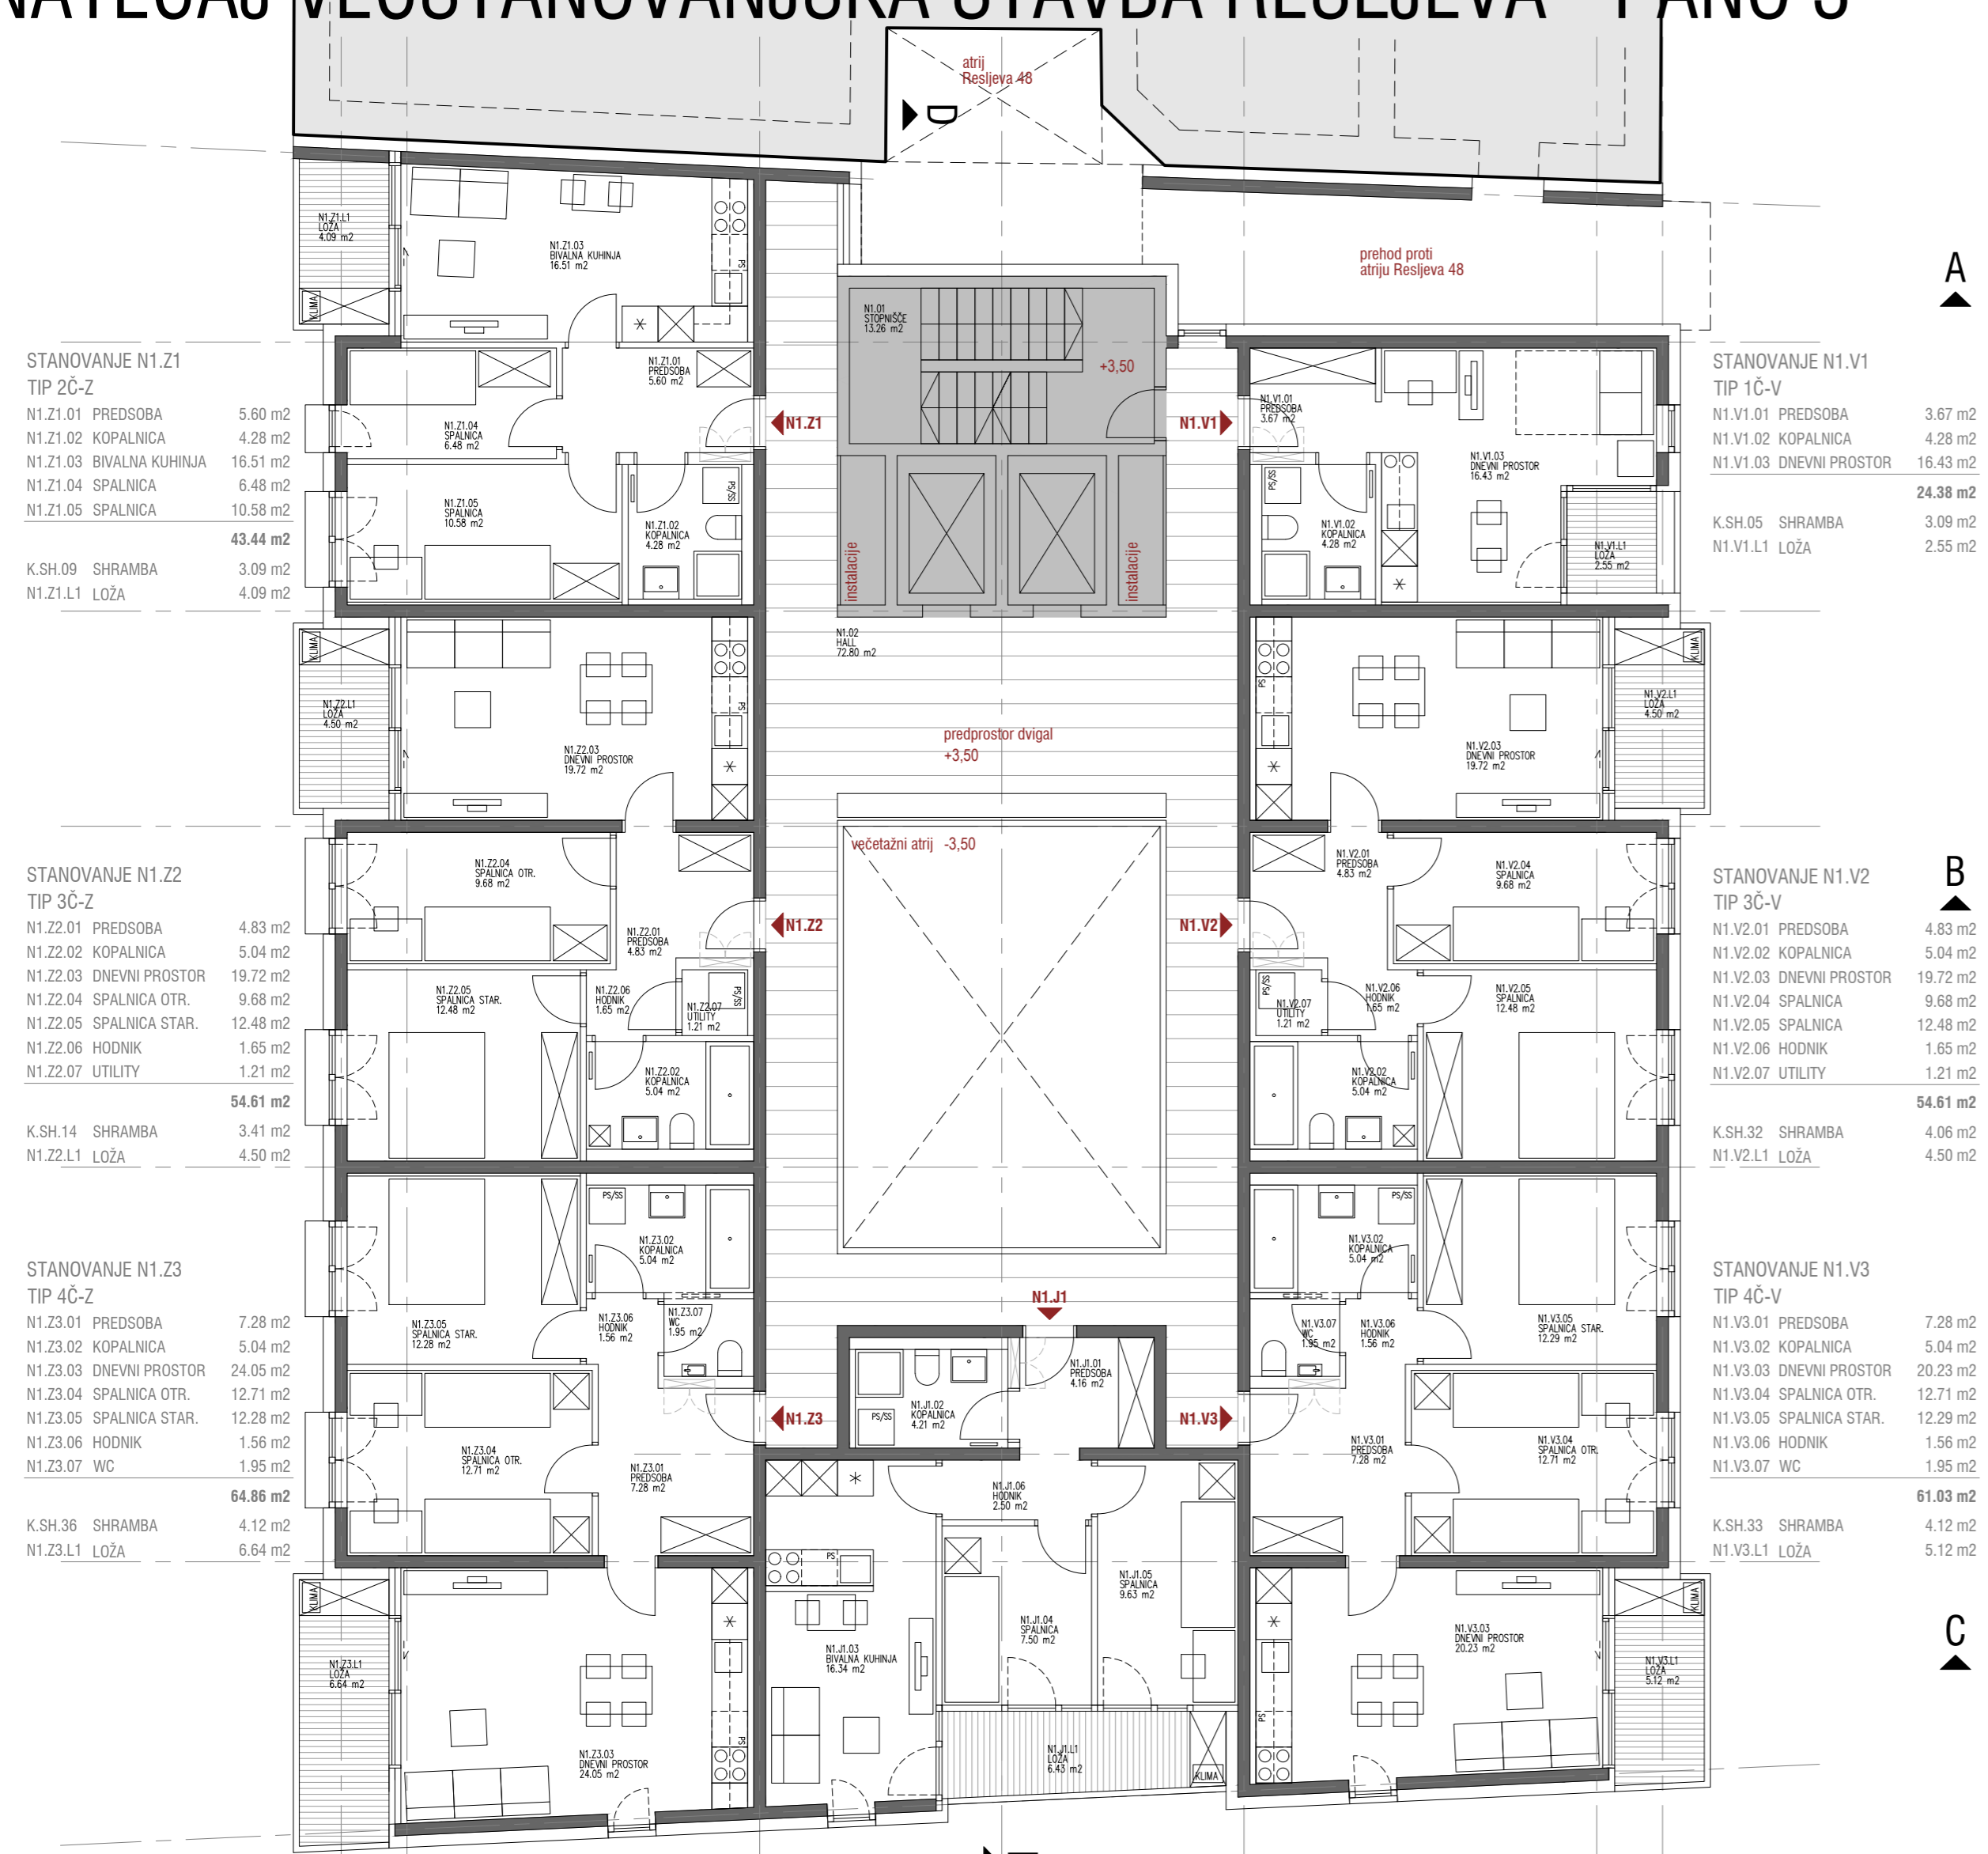

**STANOVANJE N1.Z1**  
TIP 2C-Z

N1.Z1.01 PREDSOBA	5,60 m <sup>2</sup>
N1.Z1.02 KOPALNICA	4,28 m <sup>2</sup>
N1.Z1.03 BIVALNA KUHINJA	16,51 m <sup>2</sup>
N1.Z1.04 SPALNICA	6,48 m <sup>2</sup>
N1.Z1.05 SPALNICA	10,58 m <sup>2</sup>
N1.Z1.06 HODNIK	43,44 m <sup>2</sup>
K.SH.09 SHRAMBA	3,09 m <sup>2</sup>
N1.Z1.L1 LOŽA	4,09 m <sup>2</sup>

**STANOVANJE N1.Z2**  
TIP 3C-Z

N1.Z2.01 PREDSOBA	4,83 m <sup>2</sup>
N1.Z2.02 KOPALNICA	5,04 m <sup>2</sup>
N1.Z2.03 DNEVNI PROSTOR	19,72 m <sup>2</sup>
N1.Z2.04 SPALNICA OTR.	9,68 m <sup>2</sup>
N1.Z2.05 SPALNICA STAR.	12,48 m <sup>2</sup>
N1.Z2.06 HODNIK	1,65 m <sup>2</sup>
N1.Z2.07 UTILITY	1,21 m <sup>2</sup>
K.SH.14 SHRAMBA	54,61 m <sup>2</sup>
N1.Z2.L1 LOŽA	3,41 m <sup>2</sup>
N1.Z2.L1 LOŽA	4,50 m <sup>2</sup>

**STANOVANJE N1.Z3**  
TIP 4C-Z

N1.Z3.01 PREDSOBA	7,28 m <sup>2</sup>
N1.Z3.02 KOPALNICA	5,04 m <sup>2</sup>
N1.Z3.03 DNEVNI PROSTOR	24,05 m <sup>2</sup>
N1.Z3.04 SPALNICA OTR.	12,71 m <sup>2</sup>
N1.Z3.05 SPALNICA STAR.	12,29 m <sup>2</sup>
N1.Z3.06 HODNIK	1,56 m <sup>2</sup>
N1.Z3.07 WC	1,95 m <sup>2</sup>
K.SH.36 SHRAMBA	64,86 m <sup>2</sup>
N1.Z3.L1 LOŽA	4,12 m <sup>2</sup>
N1.Z3.L1 LOŽA	6,54 m <sup>2</sup>

**STANOVANJE N1.J1**  
TIP 2C-J

N1.J1.01 PREDSOBA	4,19 m <sup>2</sup>
N1.J1.02 KOPALNICA	4,28 m <sup>2</sup>
N1.J1.03 BIVALNA KUHINJA	16,54 m <sup>2</sup>
N1.J1.04 SPALNICA	7,50 m <sup>2</sup>
N1.J1.05 SPALNICA	9,63 m <sup>2</sup>
N1.J1.06 HODNIK	2,50 m <sup>2</sup>
N1.J1.06 HODNIK	44,39 m <sup>2</sup>
K.SH.02 SHRAMBA	3,14 m <sup>2</sup>
N1.J1.L1 LOŽA	6,43 m <sup>2</sup>

1. NADSTROPJE  
M 1:100



**STANOVANJE N2.Z1**  
TIP 2C-Z

N2.Z1.01 PREDSOBA	5,60 m <sup>2</sup>
N2.Z1.02 KOPALNICA	4,28 m <sup>2</sup>
N2.Z1.03 BIVALNA KUHINJA	16,51 m <sup>2</sup>
N2.Z1.04 SPALNICA	6,48 m <sup>2</sup>
N2.Z1.05 SPALNICA	10,58 m <sup>2</sup>
N2.Z1.06 HODNIK	43,44 m <sup>2</sup>
K.SH.03 SHRAMBA	3,09 m <sup>2</sup>
N2.Z1.L1 LOŽA	4,09 m <sup>2</sup>

**STANOVANJE N2.Z2**  
TIP 3C-Z

N2.Z2.01 PREDSOBA	4,83 m <sup>2</sup>
N2.Z2.02 KOPALNICA	5,04 m <sup>2</sup>
N2.Z2.03 DNEVNI PROSTOR	19,72 m <sup>2</sup>
N2.Z2.04 SPALNICA OTR.	9,68 m <sup>2</sup>
N2.Z2.05 SPALNICA STAR.	12,48 m <sup>2</sup>
N2.Z2.06 HODNIK	1,65 m <sup>2</sup>
N2.Z2.07 UTILITY	1,21 m <sup>2</sup>
K.SH.15 SHRAMBA	54,61 m <sup>2</sup>
N2.Z2.L1 LOŽA	3,41 m <sup>2</sup>
N2.Z2.L1 LOŽA	4,50 m <sup>2</sup>

**STANOVANJE N2.Z3**  
TIP 4C-Z

N2.Z3.01 PREDSOBA	7,28 m <sup>2</sup>
N2.Z3.02 KOPALNICA	5,04 m <sup>2</sup>
N2.Z3.03 DNEVNI PROSTOR	24,05 m <sup>2</sup>
N2.Z3.04 SPALNICA OTR.	12,71 m <sup>2</sup>
N2.Z3.05 SPALNICA STAR.	12,29 m <sup>2</sup>
N2.Z3.06 HODNIK	1,56 m <sup>2</sup>
N2.Z3.07 WC	1,95 m <sup>2</sup>
K.SH.25 SHRAMBA	64,86 m <sup>2</sup>
N2.Z3.L1 LOŽA	4,06 m <sup>2</sup>
N2.Z3.L1 LOŽA	6,54 m <sup>2</sup>

**STANOVANJE N2.J1**  
TIP 2C-J

N2.J1.01 PREDSOBA	4,19 m <sup>2</sup>
N2.J1.02 KOPALNICA	4,28 m <sup>2</sup>
N2.J1.03 BIVALNA KUHINJA	16,54 m <sup>2</sup>
N2.J1.04 SPALNICA	7,50 m <sup>2</sup>
N2.J1.05 SPALNICA	9,63 m <sup>2</sup>
N2.J1.06 HODNIK	2,50 m <sup>2</sup>
N2.J1.06 HODNIK	44,39 m <sup>2</sup>
K.SH.11 SHRAMBA	3,09 m <sup>2</sup>
N2.J1.L1 LOŽA	6,43 m <sup>2</sup>

2. NADSTROPJE  
M 1:100



**STANOVANJE N3.Z1**  
TIP 2C-Z

N3.Z1.01 PREDSOBA	5,60 m <sup>2</sup>
N3.Z1.02 KOPALNICA	4,28 m <sup>2</sup>
N3.Z1.03 BIVALNA KUHINJA	16,51 m <sup>2</sup>
N3.Z1.04 SPALNICA	6,48 m <sup>2</sup>
N3.Z1.05 SPALNICA	10,58 m <sup>2</sup>
N3.Z1.06 HODNIK	43,44 m <sup>2</sup>
K.SH.18 SHRAMBA	3,33 m <sup>2</sup>
N3.Z1.L1 LOŽA	4,09 m <sup>2</sup>

**STANOVANJE N3.Z2**  
TIP 3C-Z

N3.Z2.01 PREDSOBA	4,83 m <sup>2</sup>
N3.Z2.02 KOPALNICA	5,04 m <sup>2</sup>
N3.Z2.03 DNEVNI PROSTOR	19,72 m <sup>2</sup>
N3.Z2.04 SPALNICA OTR.	9,68 m <sup>2</sup>
N3.Z2.05 SPALNICA STAR.	12,48 m <sup>2</sup>
N3.Z2.06 HODNIK	1,65 m <sup>2</sup>
N3.Z2.07 UTILITY	1,21 m <sup>2</sup>
K.SH.21 SHRAMBA	54,61 m <sup>2</sup>
N3.Z2.L1 LOŽA	3,33 m <sup>2</sup>
N3.Z2.L1 LOŽA	4,50 m <sup>2</sup>

**STANOVANJE N3.Z3**  
TIP 4C-Z

N3.Z3.01 PREDSOBA	7,28 m <sup>2</sup>
N3.Z3.02 KOPALNICA	5,04 m <sup>2</sup>
N3.Z3.03 DNEVNI PROSTOR	24,05 m <sup>2</sup>
N3.Z3.04 SPALNICA OTR.	12,71 m <sup>2</sup>
N3.Z3.05 SPALNICA STAR.	12,29 m <sup>2</sup>
N3.Z3.06 HODNIK	1,56 m <sup>2</sup>
N3.Z3.07 WC	1,95 m <sup>2</sup>
K.SH.38 SHRAMBA	64,86 m <sup>2</sup>
N3.Z3.L1 LOŽA	4,06 m <sup>2</sup>
N3.Z3.L1 LOŽA	6,54 m <sup>2</sup>

**STANOVANJE N3.J1**  
TIP 2C-J

N3.J1.01 PREDSOBA	4,19 m <sup>2</sup>
N3.J1.02 KOPALNICA	4,28 m <sup>2</sup>
N3.J1.03 BIVALNA KUHINJA	16,54 m <sup>2</sup>
N3.J1.04 SPALNICA	7,50 m <sup>2</sup>
N3.J1.05 SPALNICA	9,63 m <sup>2</sup>
N3.J1.06 HODNIK	2,50 m <sup>2</sup>
N3.J1.06 HODNIK	44,39 m <sup>2</sup>
K.SH.17 SHRAMBA	3,33 m <sup>2</sup>
N3.J1.L1 LOŽA	6,43 m <sup>2</sup>

3. NADSTROPJE  
M 1:100



**STANOVANJE N4.Z1**  
TIP 2C-Z

N4.Z1.01 PREDSOBA	5,60 m <sup>2</sup>
N4.Z1.02 KOPALNICA	4,28 m <sup>2</sup>
N4.Z1.03 BIVALNA KUHINJA	16,51 m <sup>2</sup>
N4.Z1.04 SPALNICA	6,48 m <sup>2</sup>
N4.Z1.05 SPALNICA	10,58 m <sup>2</sup>
N4.Z1.06 HODNIK	43,44 m <sup>2</sup>
K.SH.19 SHRAMBA	3,33 m <sup>2</sup>
N4.Z1.L1 LOŽA	4,09 m <sup>2</sup>

**STANOVANJE N4.Z2**  
TIP 3C-Z

N4.Z2.01 PREDSOBA	4,83 m <sup>2</sup>
N4.Z2.02 KOPALNICA	5,04 m <sup>2</sup>
N4.Z2.03 DNEVNI PROSTOR	19,72 m <sup>2</sup>
N4.Z2.04 SPALNICA OTR.	9,68 m <sup>2</sup>
N4.Z2.05 SPALNICA STAR.	12,48 m <sup>2</sup>
N4.Z2.06 HODNIK	1,65 m <sup>2</sup>
N4.Z2.07 UTILITY	1,21 m <sup>2</sup>
K.SH.27 SHRAMBA	54,61 m <sup>2</sup>
N4.Z2.L1 LOŽA	4,06 m <sup>2</sup>
N4.Z2.L1 LOŽA	4,50 m <sup>2</sup>


**STANOVANJE N4.Z3**  
TIP 4C-Z

N4.Z3.01 PREDSOBA	7,28 m <sup>2</sup>
N4.Z3.02 KOPALNICA	5,04 m <sup>2</sup>
N4.Z3.03 DNEVNI PROSTOR	24,05 m <sup>2</sup>
N4.Z3.04 SPALNICA OTR.	12,71 m <sup>2</sup>
N4.Z3.05 SPALNICA STAR.	12,29 m <sup>2</sup>
N4.Z3.06 HODNIK	1,56 m <sup>2</sup>
N4.Z3.07 WC	1,95 m <sup>2</sup>
K.SH.29 SHRAMBA	64,86 m <sup>2</sup>
N4.Z3.L1 LOŽA	4,06 m <sup>2</sup>
N4.Z3.L1 LOŽA	6,54 m <sup>2</sup>

**STANOVANJE N4.J1**  
TIP 2C-J

N4.J1.01 PREDSOBA	4,19 m <sup>2</sup>
N4.J1.02 KOPALNICA	4,28 m <sup>2</sup>
N4.J1.03 BIVALNA KUHINJA	16,54 m <sup>2</sup>
N4.J1.04 SPALNICA	7,50 m <sup>2</sup>
N4.J1.05 SPALNICA	9,63 m <sup>2</sup>
N4.J1.06 HODNIK	2,50 m <sup>2</sup>
N4.J1.06 HODNIK	44,39 m <sup>2</sup>
K.SH.20 SHRAMBA	3,33 m <sup>2</sup>
N4.J1.L1 LOŽA	6,43 m <sup>2</sup>

4. NADSTROPJE  
M 1:100

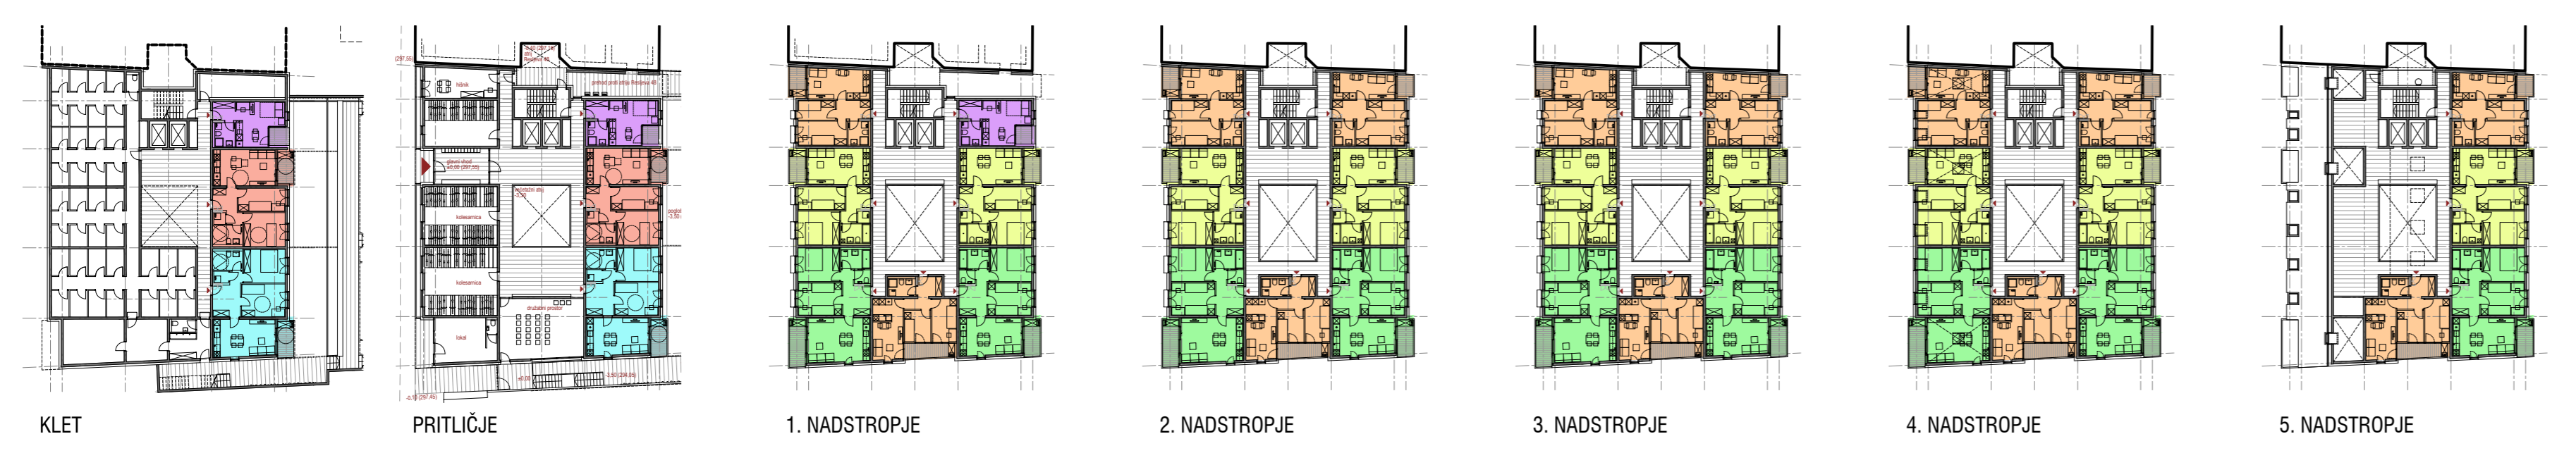

**STRUKTURA STANOVANJ**

TIP	OPIS	VELIKOST	ŠT. STAN.	DELEŽ
1C	stan. za 1 člana	24,38 m <sup>2</sup>	3	8%
2C	stan. za 2 člana	40,84 - 44,35 m <sup>2</sup>	13	34%
2Cj	stan. za 2 člana (inv)	54,61 m <sup>2</sup>	2	5%
3C	stan. za 3 člana	54,61 m <sup>2</sup>	9	24%
3Cj	stan. za 3 člana (inv)	60,92 m <sup>2</sup>	2	5%
4C	stan. za 4 člana	61,03-64,86 m <sup>2</sup>	9	24%
<b>SKUPAJ</b>			<b>38</b>	<b>100%</b>


STRUKTURA STANOVANJ  
M 1:500




NS.J1.01 PREDSOBA	4,15 m <sup>2</sup>
NS.J1.02 KOPALNICA	4,29 m <sup>2</sup>
NS.J1.03 BIVALNA KUHINJA	15,34 m <sup>2</sup>
NS.J1.04 SPALNICA	7,50 m <sup>2</sup>
NS.J1.05 SPALNICA	9,63 m <sup>2</sup>
NS.J1.06 HODNIK	2,50 m <sup>2</sup>
<b>SKUPAJ</b>	<b>43,29 m<sup>2</sup></b>
K.SH.04 SHRAMBA	3,40 m <sup>2</sup>
NS.J1.L1 LOŽA	6,43 m <sup>2</sup>

5. NADSTROPJE  
M 1:100

STREHA  
M 1:100

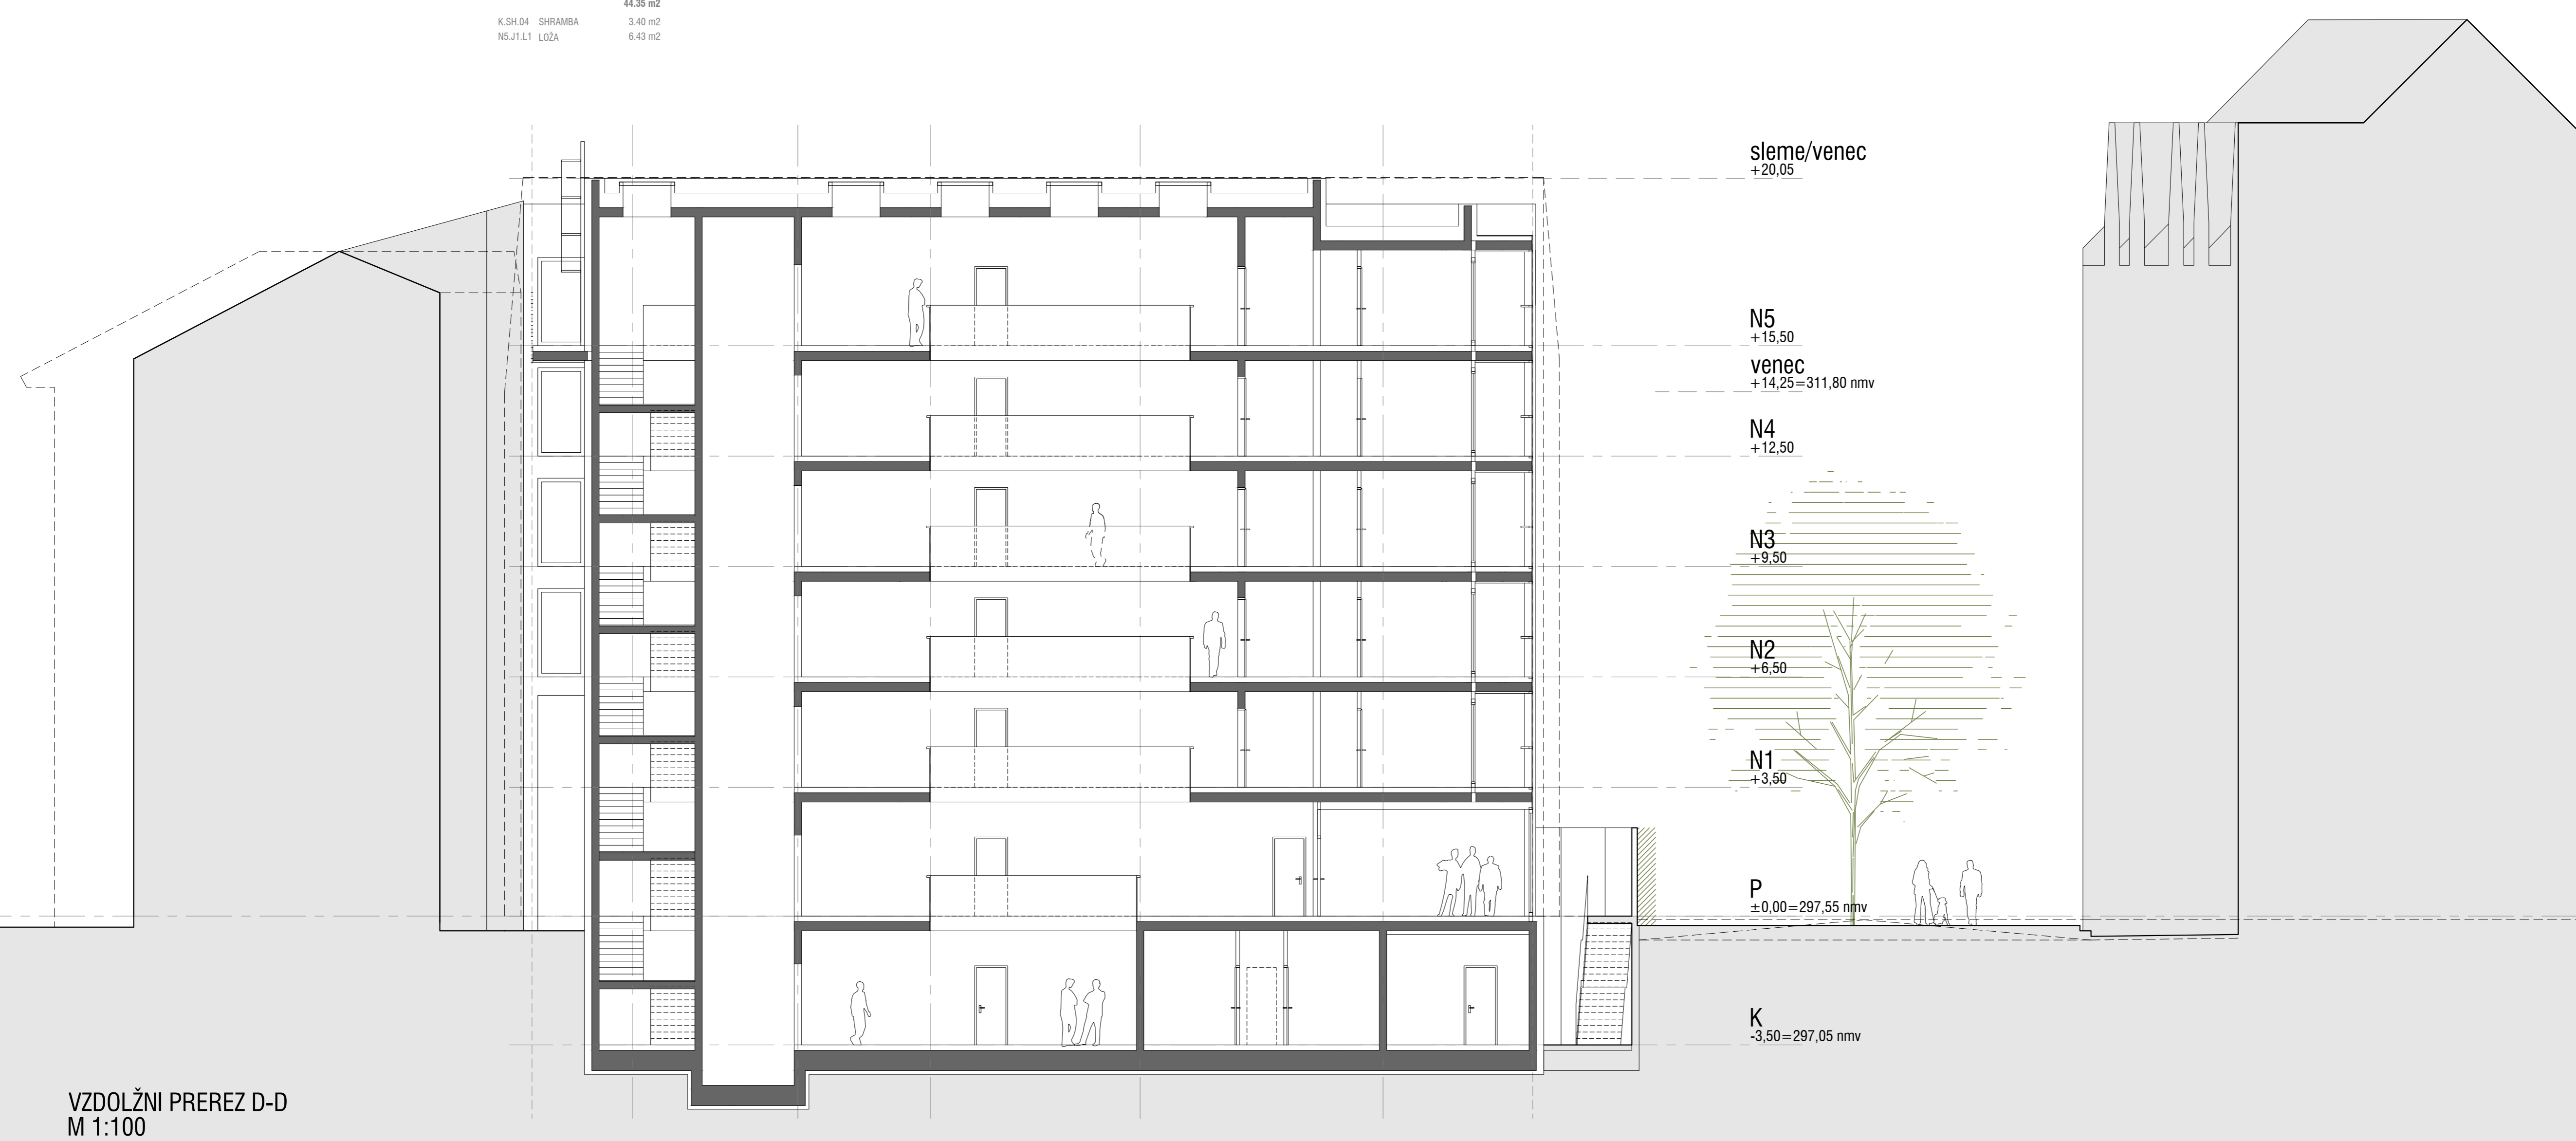

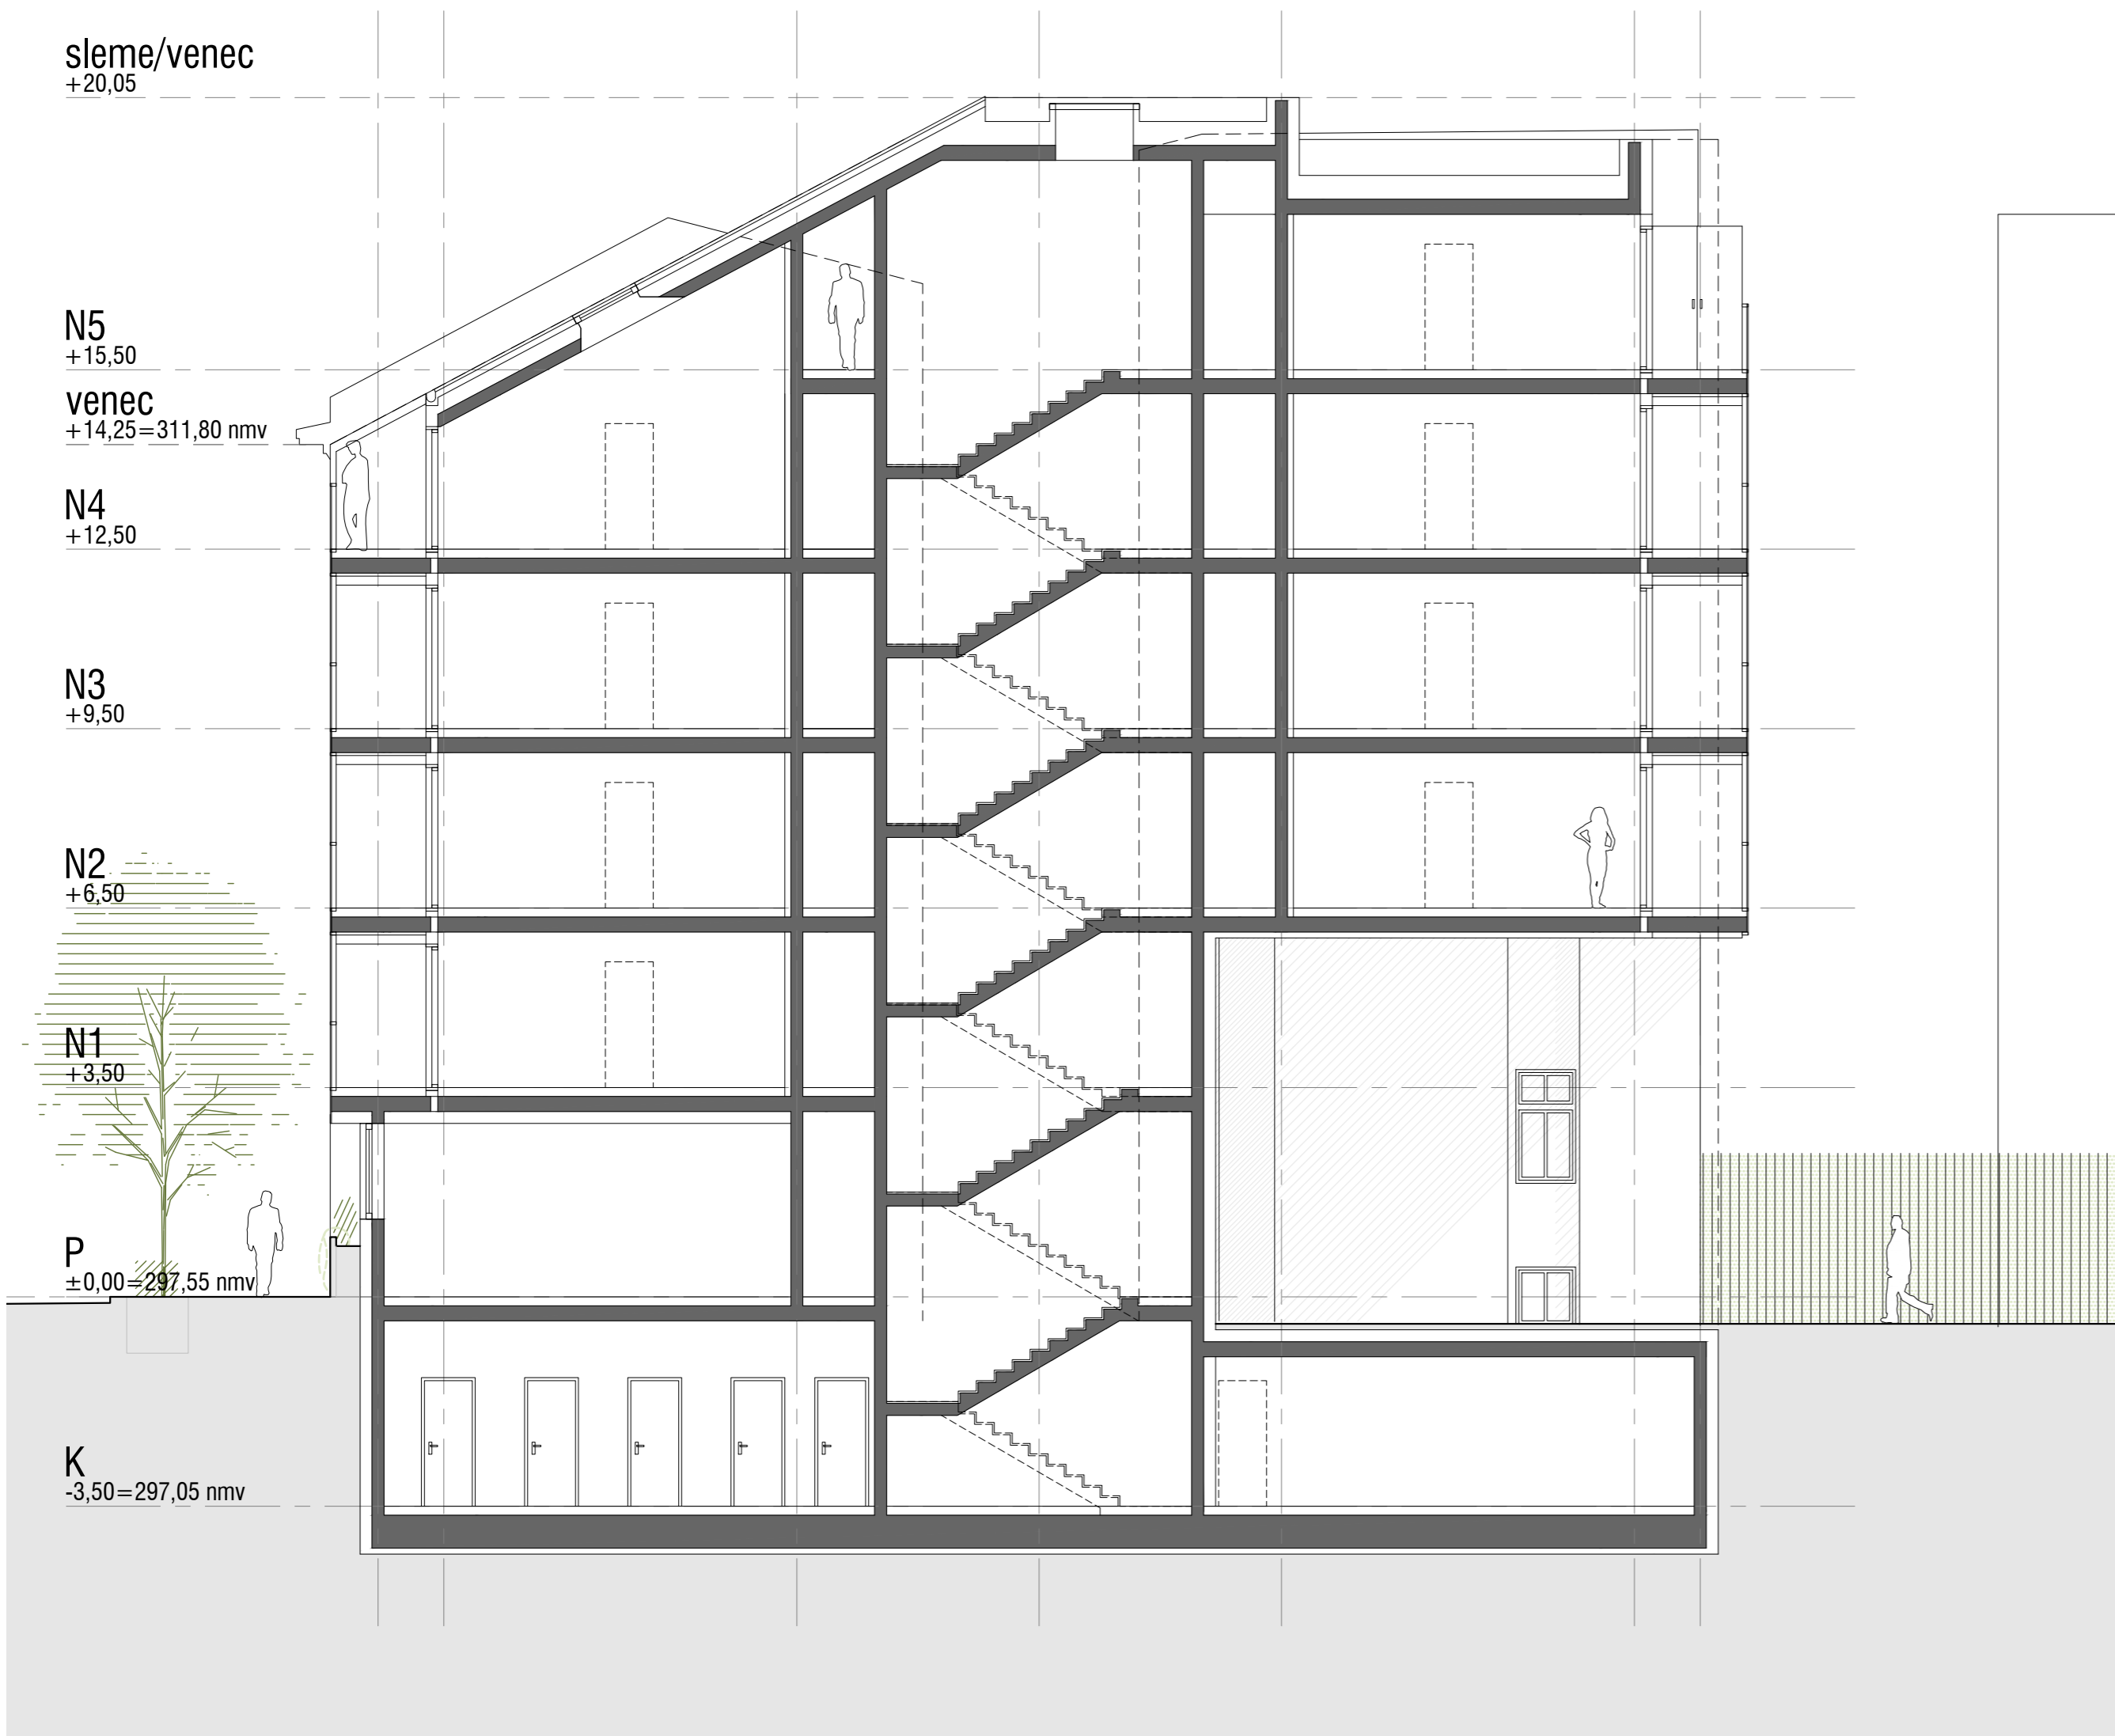

PREREZ A-A  
M 1:100



JUŽNA FASADA  
M 1:100



PREREZ B-B  
M 1:100



PREREZ C-C  
M 1:100