


SITUACIJA  
M 1:250



TOWER


2. NADSTROPJE  
M 1:250

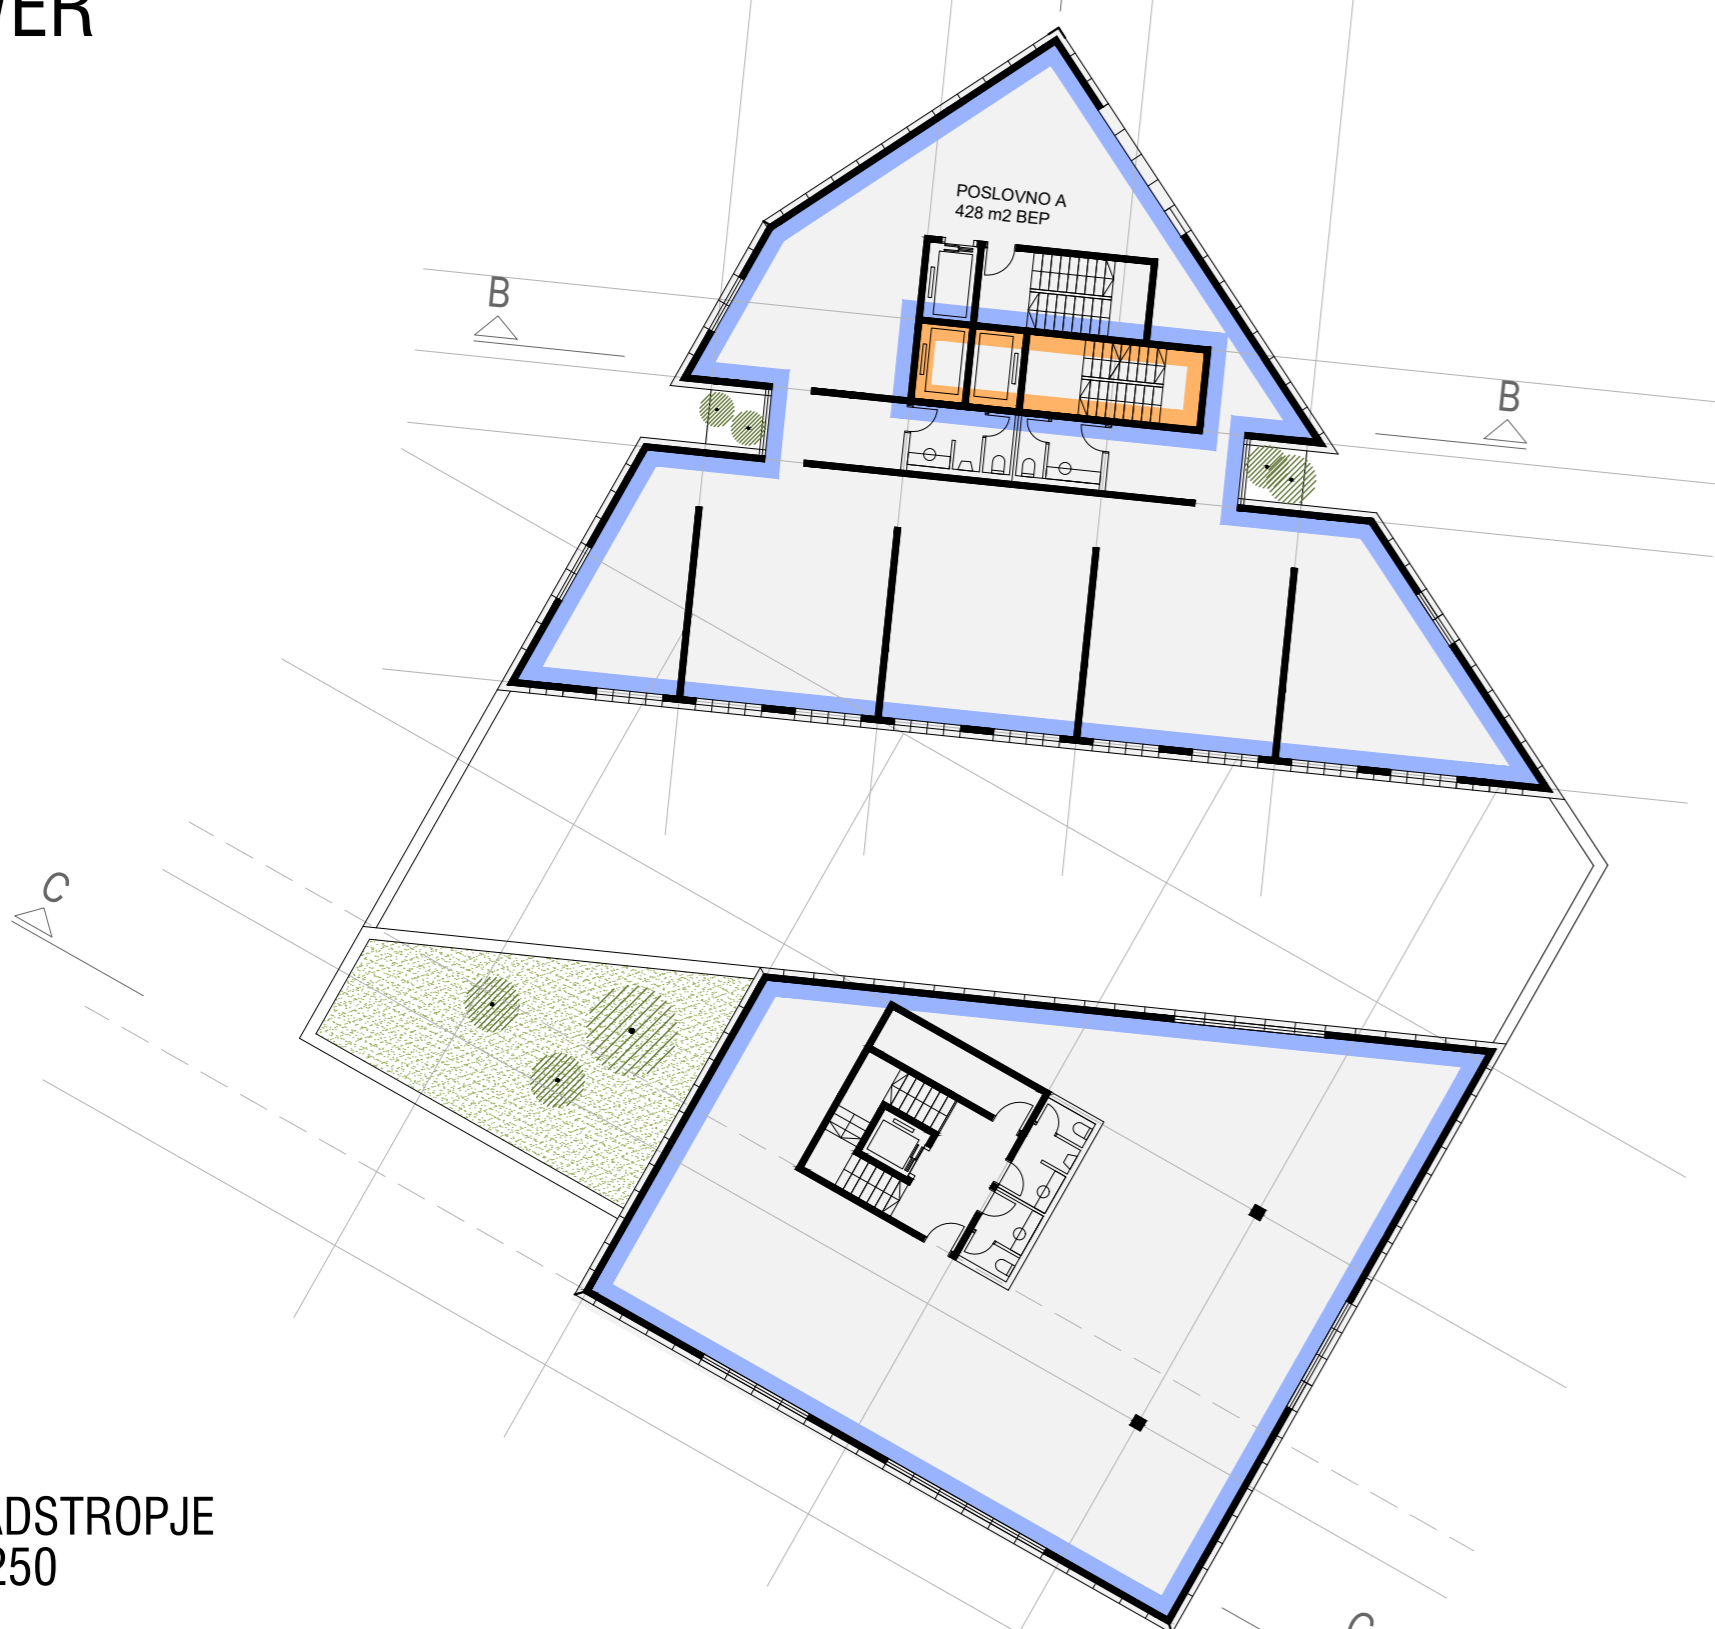


STREHA  
M 1:250



1. NADSTROPJE  
M 1:250

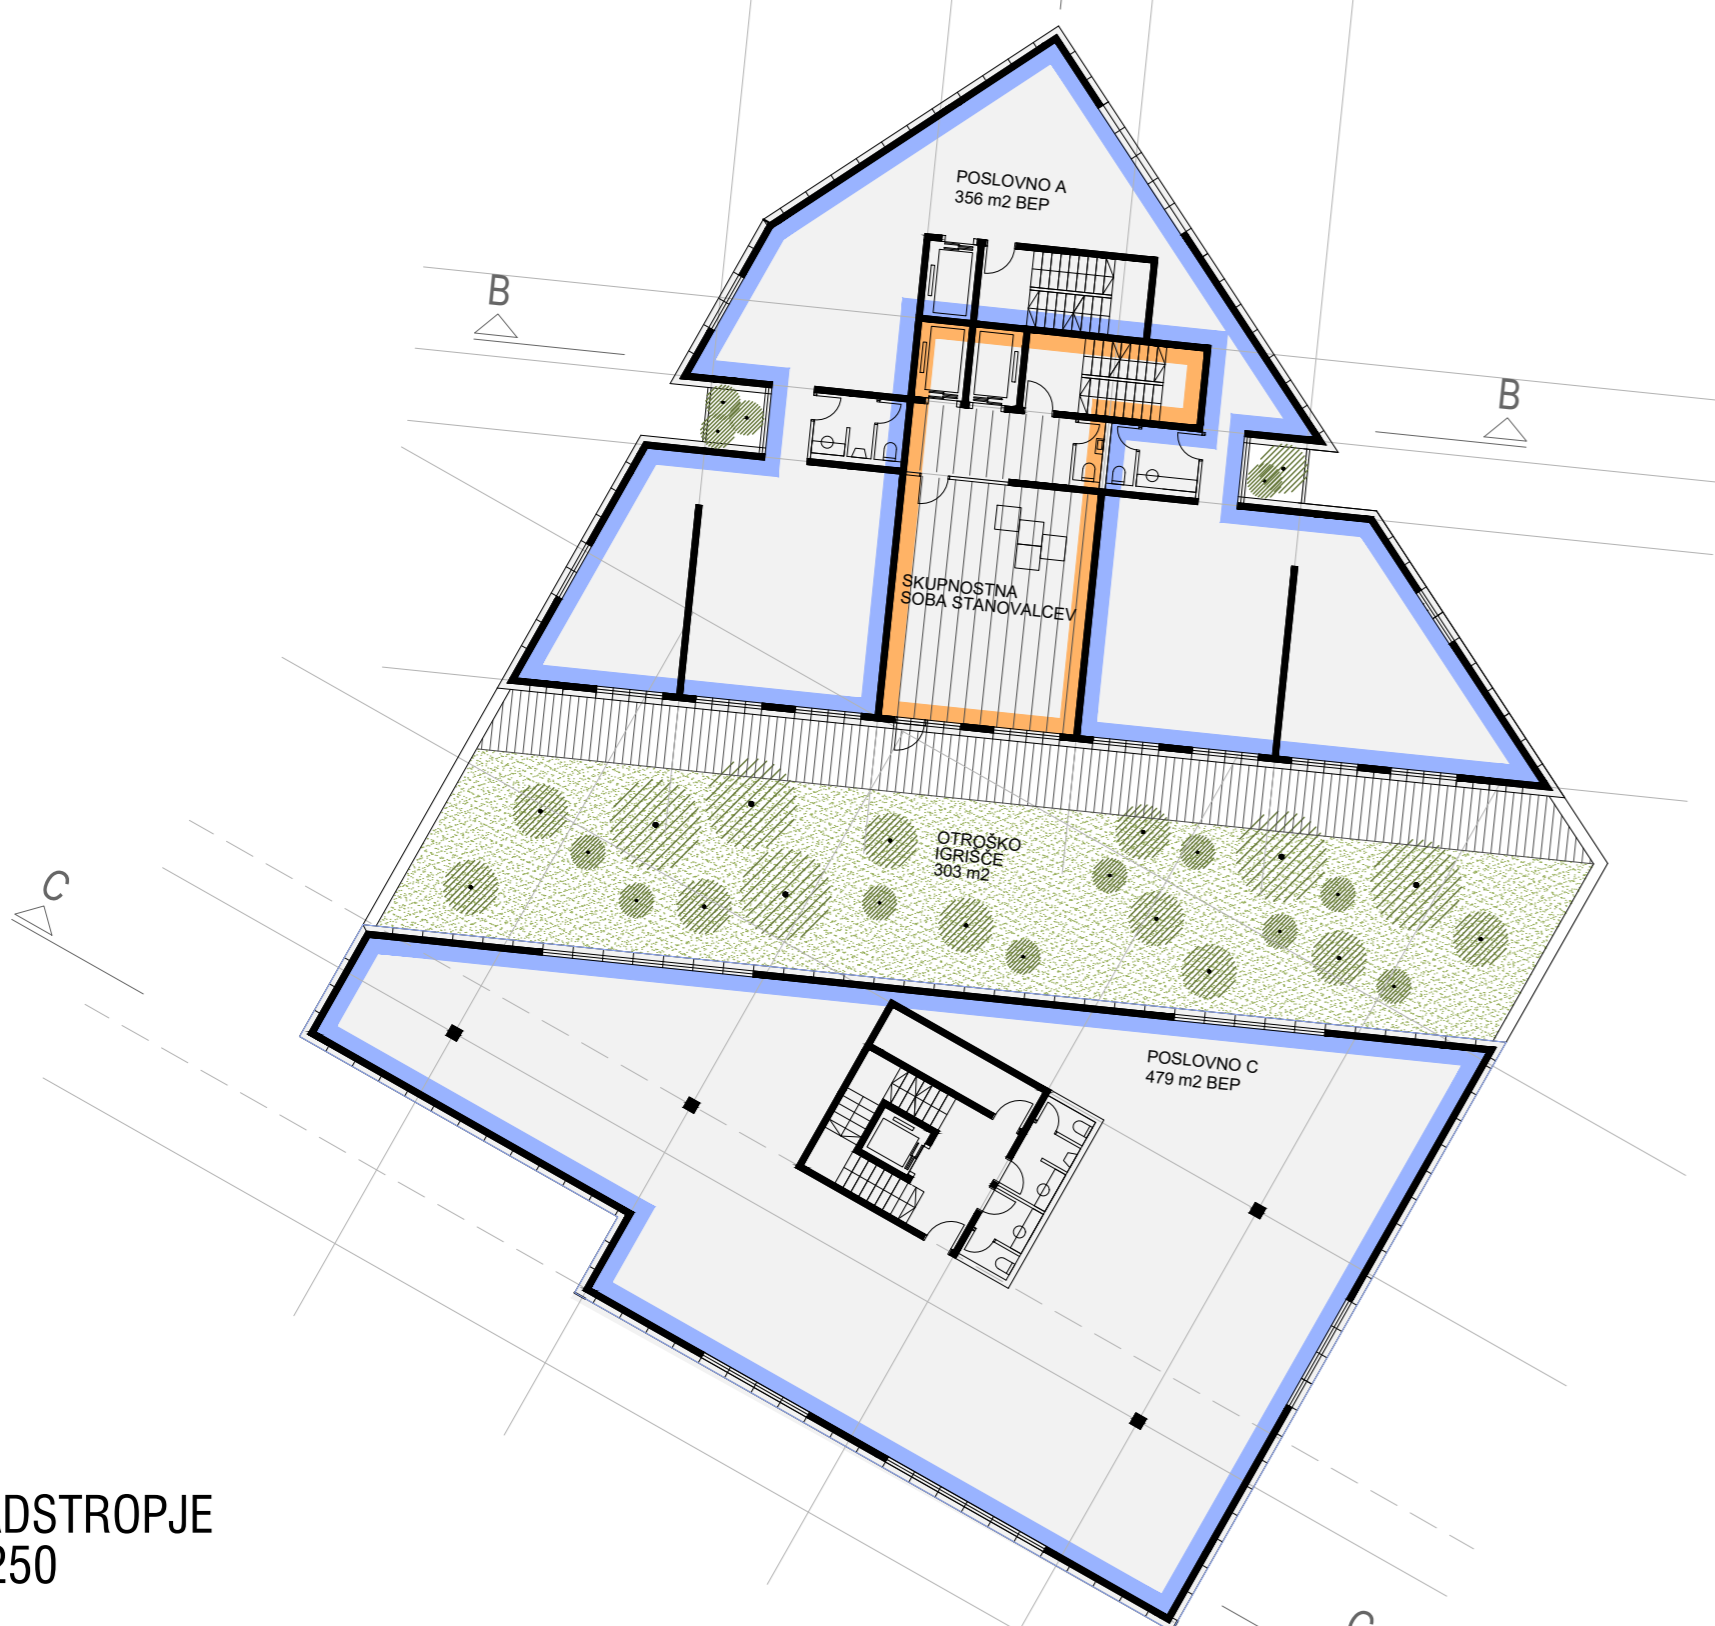

15. NADSTROPJE  
M 1:250

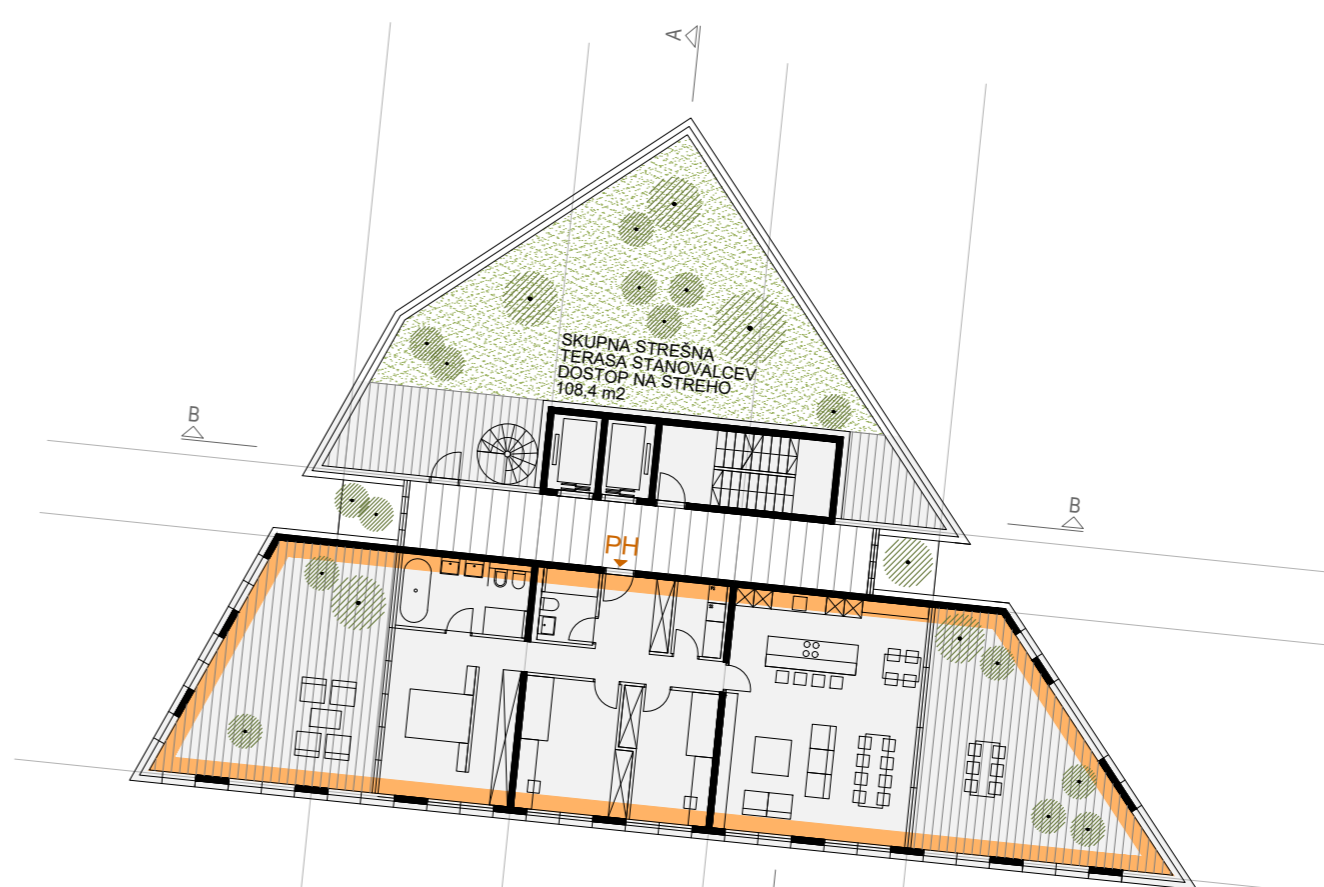


PH - penthouse  
4 sobno  
stanovanje 140,0 m2  
terasa 45,2 m2  
terasa 43,7 m2  
SKUPAJ 228,9 m2 BEP

PRITLIČJE  
M 1:250



13.-14. NADSTROPJE  
M 1:250

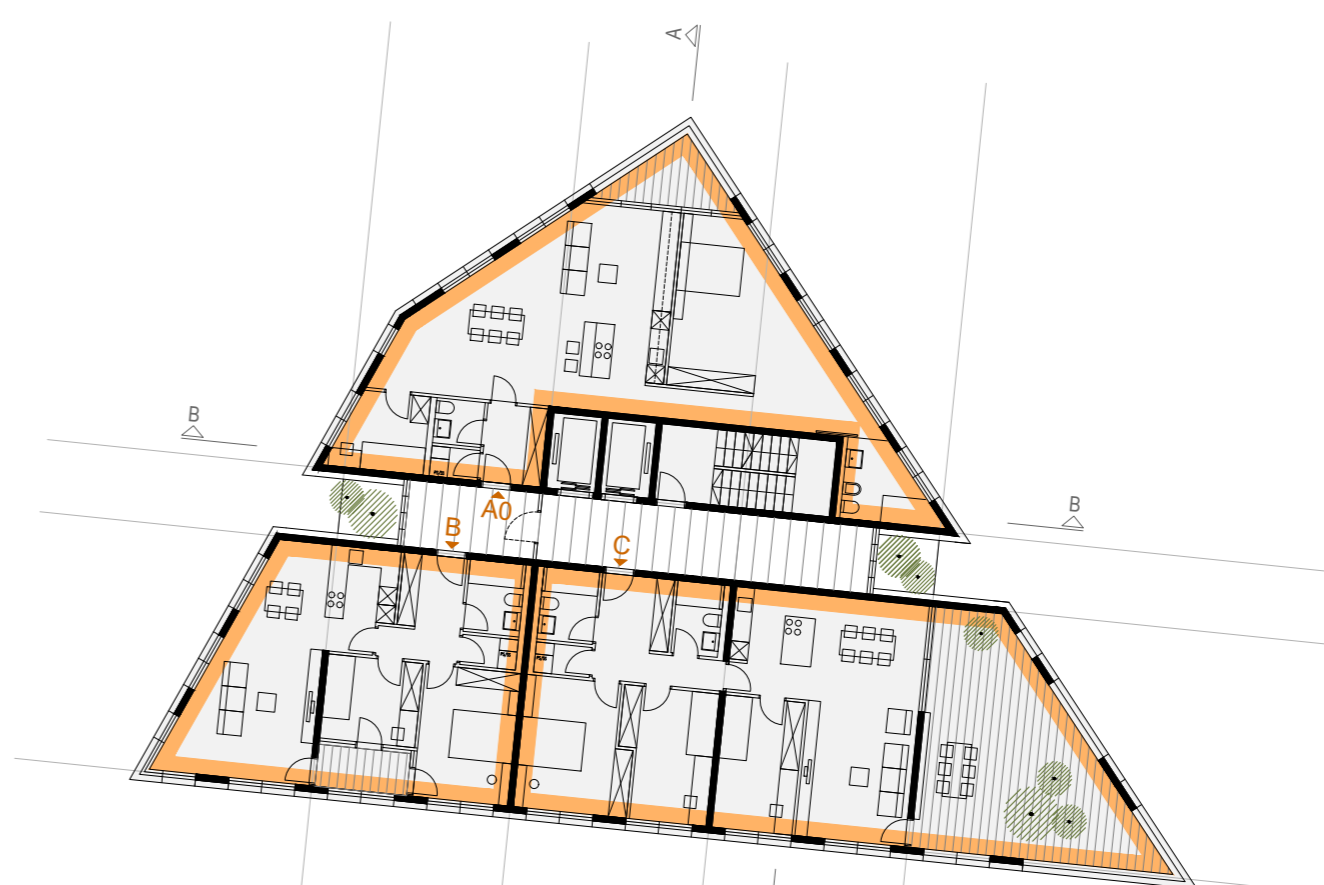


STANOVANJE A0  
3 sobno  
stanovanje 106,4 m2  
balcon 5,9 m2  
SKUPAJ 112,3 m2 BEP

STANOVANJE B  
3 sobno  
stanovanje 75,7 m2  
loza 4,3 m2  
SKUPAJ 80,0 m2 BEP

STANOVANJE C  
4 sobno  
stanovanje 104,0 m2  
balcon 43,7 m2  
SKUPAJ 147,7 m2 BEP

11.-12. NADSTROPJE  
M 1:250

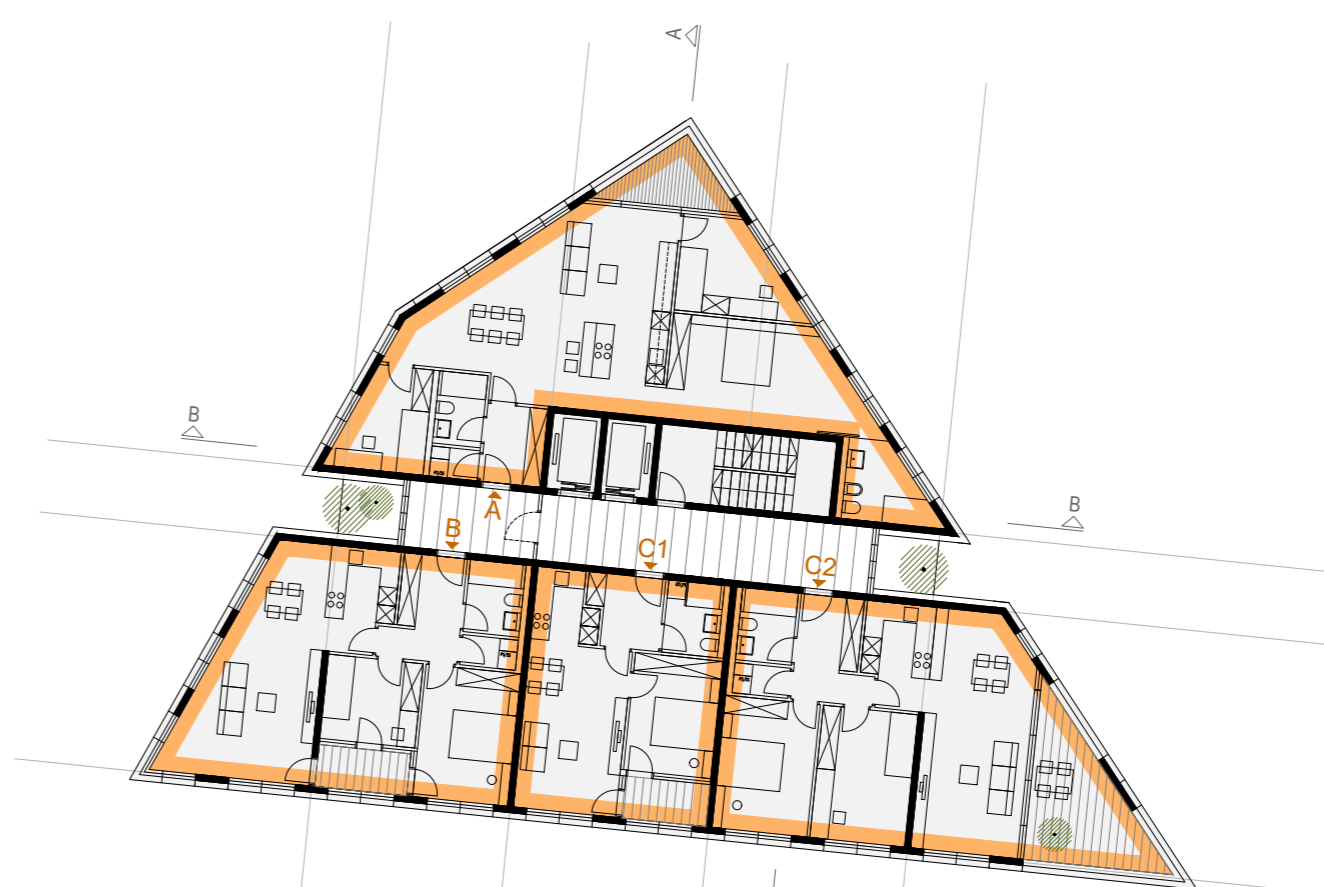


STANOVANJE A  
4 sobno  
stanovanje 106,4 m2  
balcon 5,9 m2  
SKUPAJ 112,3 m2 BEP

STANOVANJE B  
3 sobno  
stanovanje 75,7 m2  
loza 4,3 m2  
SKUPAJ 80,0 m2 BEP

STANOVANJE C1  
2 sobno  
stanovanje 46,4 m2  
loza 3,9 m2  
SKUPAJ 50,3 m2 BEP

STANOVANJE C2  
3 sobno  
stanovanje 80,1 m2  
balcon 15,2  
SKUPAJ 95,3 m2 BEP

3.-10. NADSTROPJE  
M 1:250

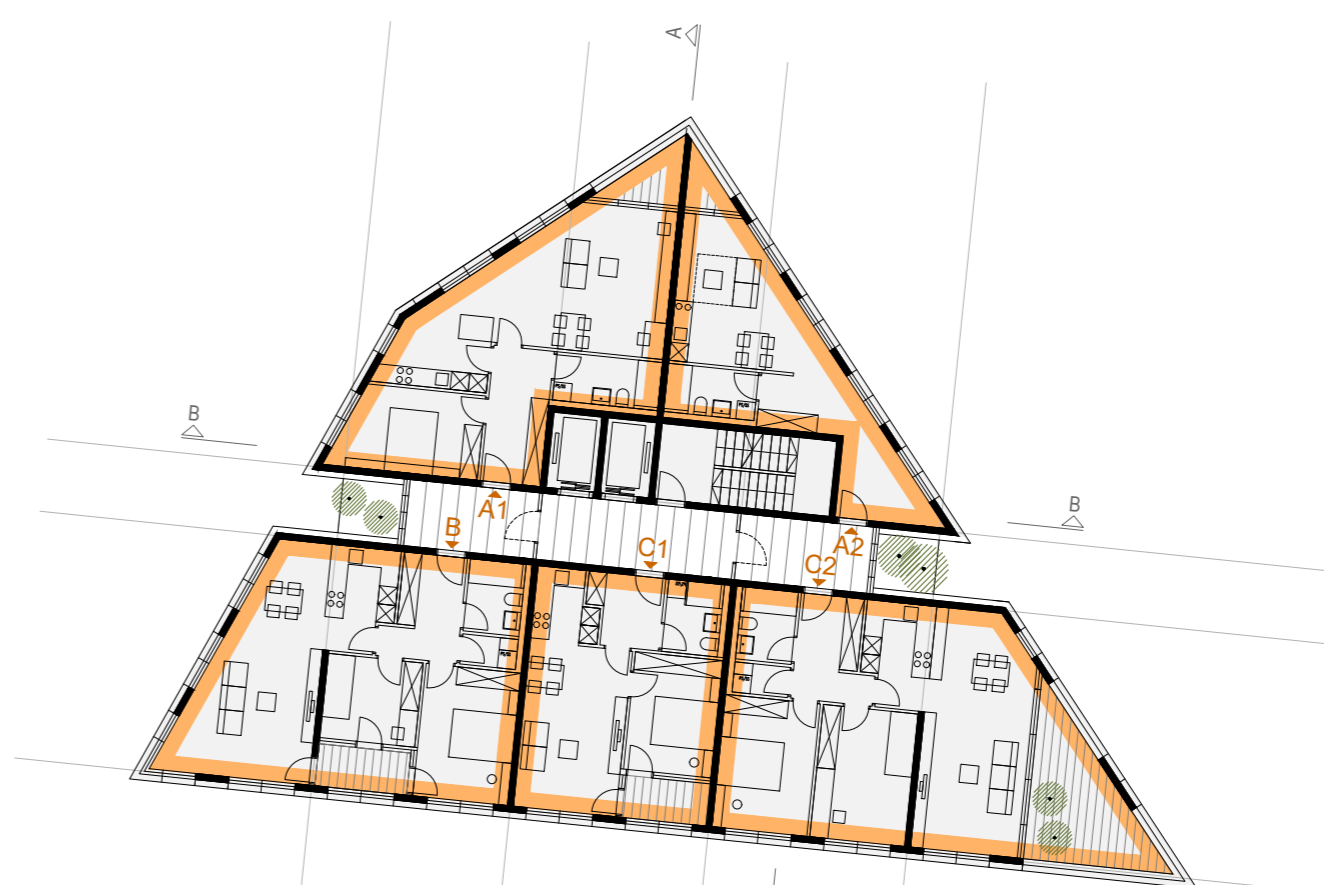

STANOVANJE A1  
2 sobno  
stanovanje 65,8 m2  
balcon 3,5 m2  
SKUPAJ 69,3 m2 BEP

STANOVANJE A2  
1 sobno  
stanovanje 39,2 m2  
loza 2,0 m2  
SKUPAJ 41,2 m2 BEP

STANOVANJE B  
3 sobno  
stanovanje 75,7 m2  
loza 4,3 m2  
SKUPAJ 80,0 m2 BEP

STANOVANJE C1  
2 sobno  
stanovanje 46,4 m2  
loza 3,9 m2  
SKUPAJ 50,3 m2 BEP

STANOVANJE C2  
3 sobno  
stanovanje 80,1 m2  
balcon 15,2  
SKUPAJ 95,3 m2 BEP

KLET-1  
M 1:250



KLET-2 IN -3  
M 1:250



SKUPNO V 3 KLETEH


65 SHRAMB  
41 SHRAMB OB PM  
24 SHRAMB

104 PM  
1 K = 33 PM  
2 K = 34 PM  
3 K = 37 PM


TOWER



POGLED S STERNEVOJE ULICE

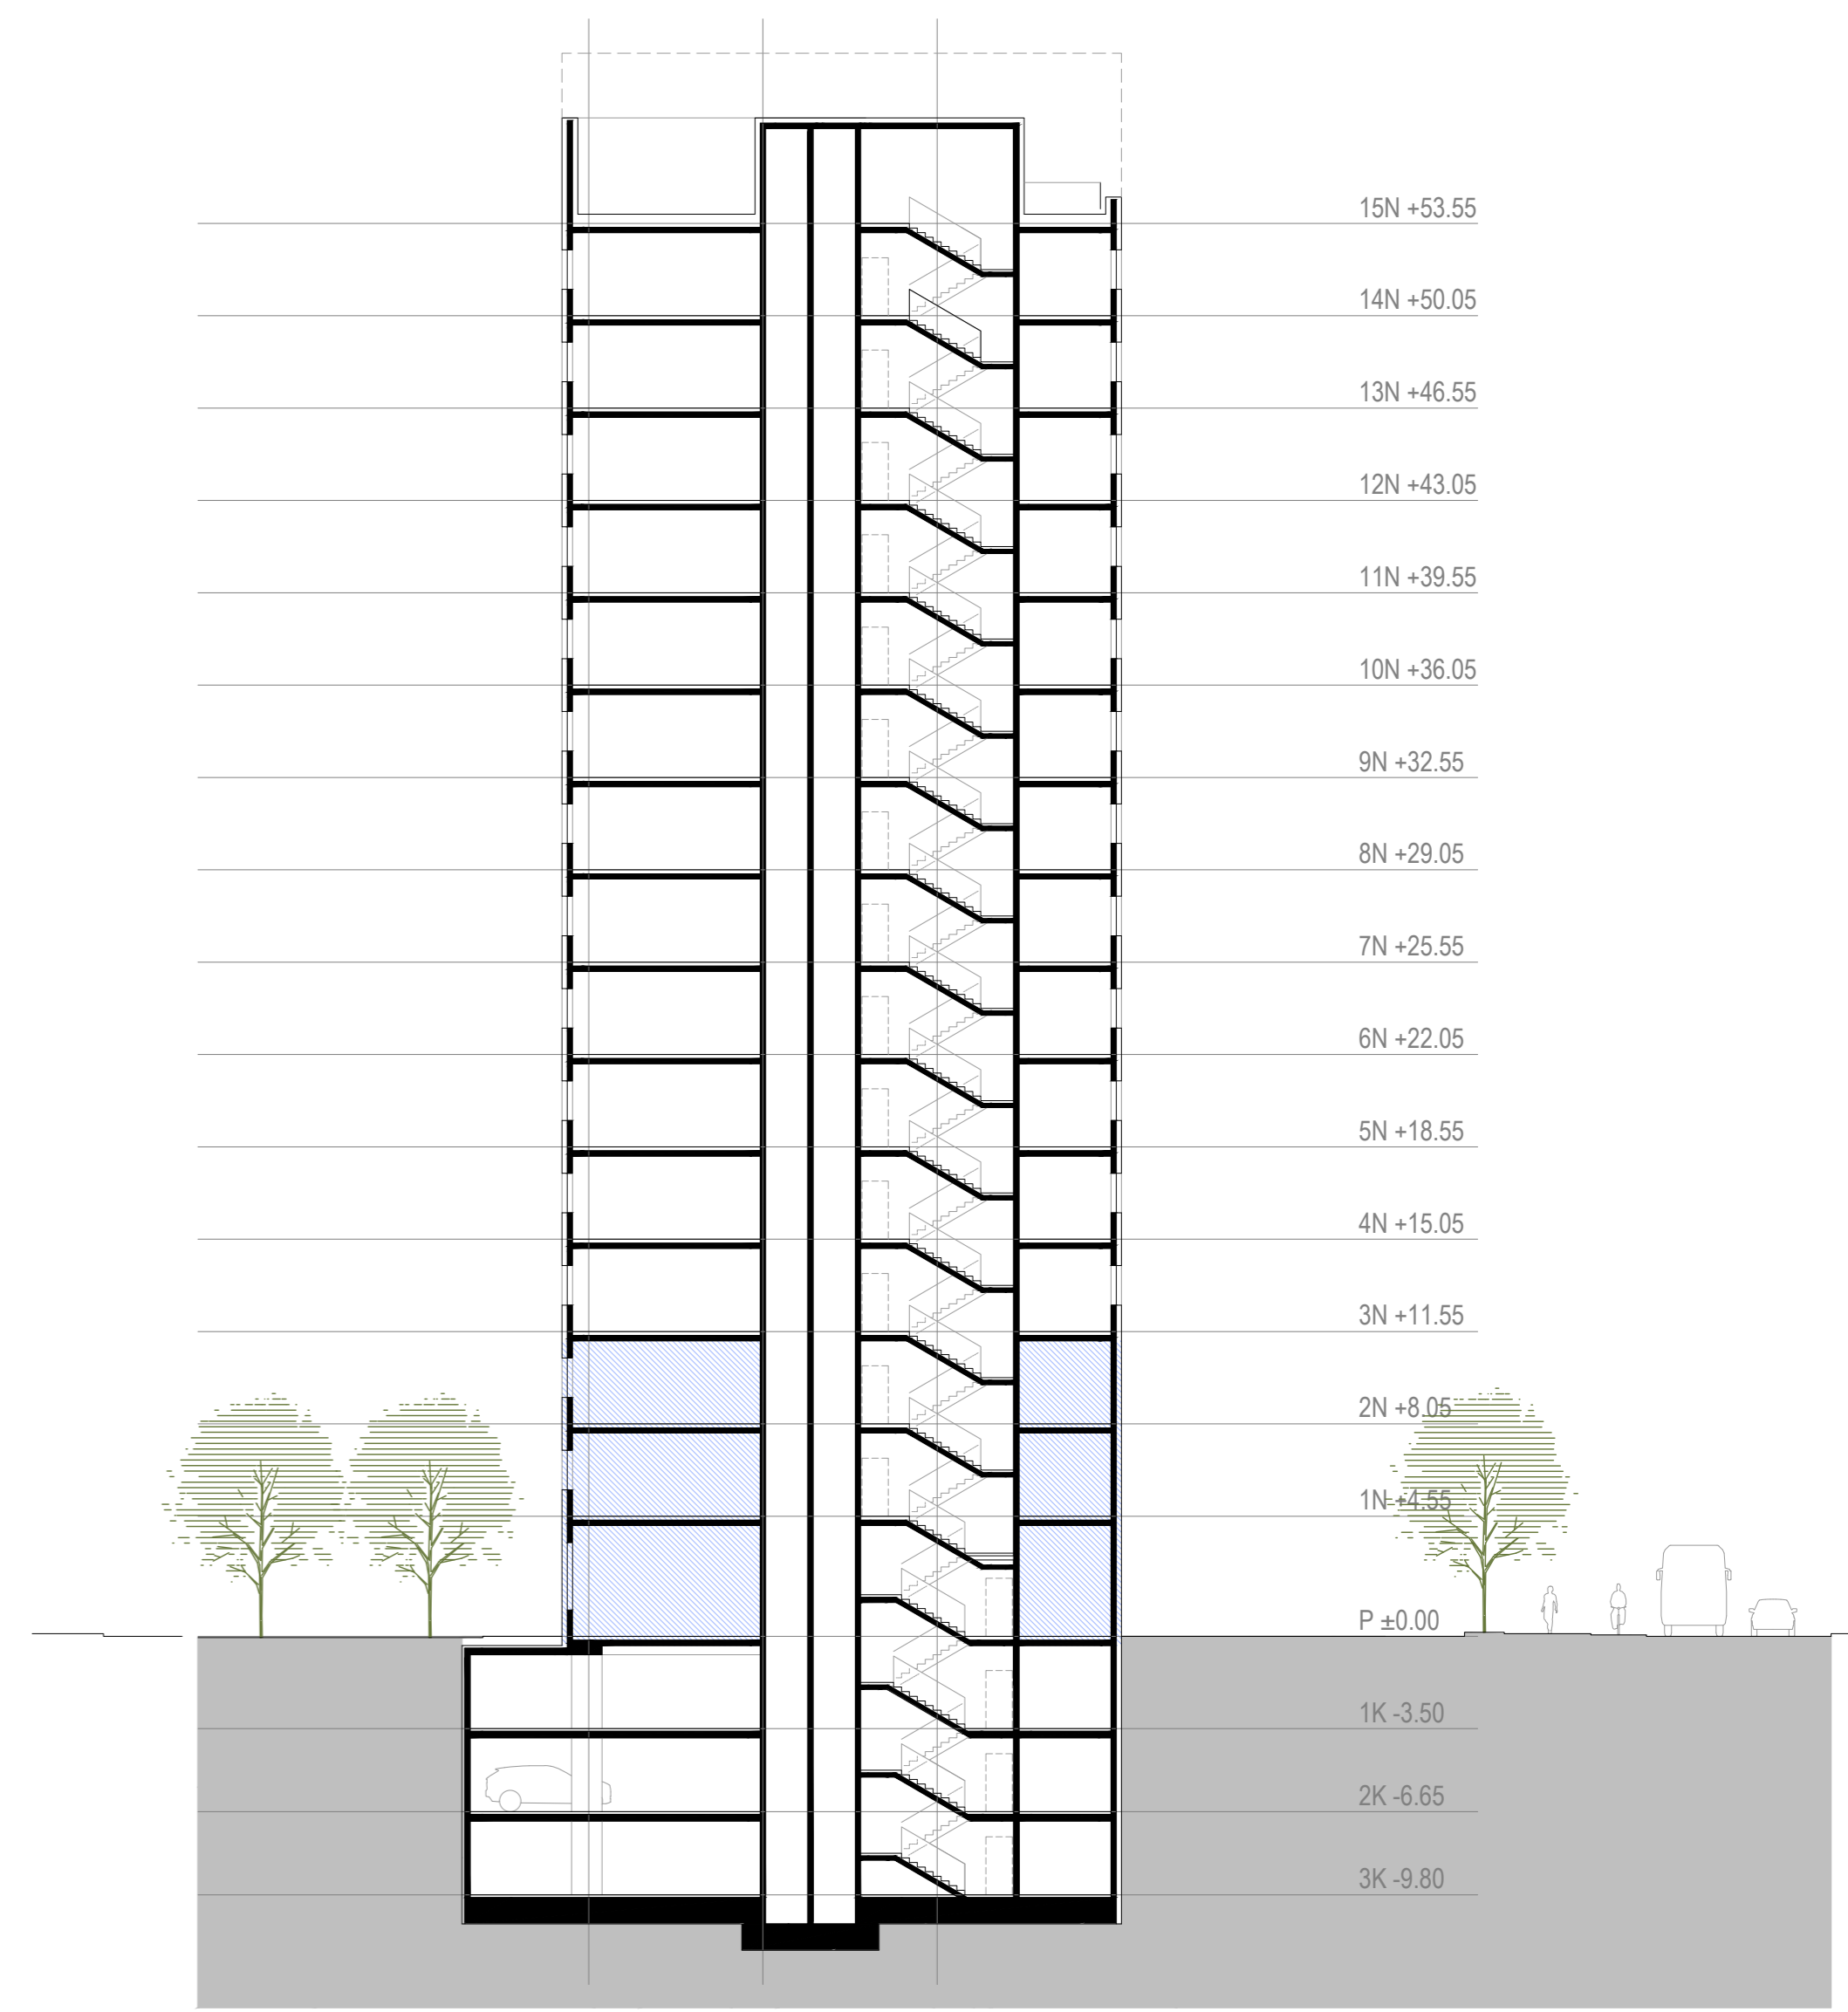

PREREZ B-B  
M 1:250

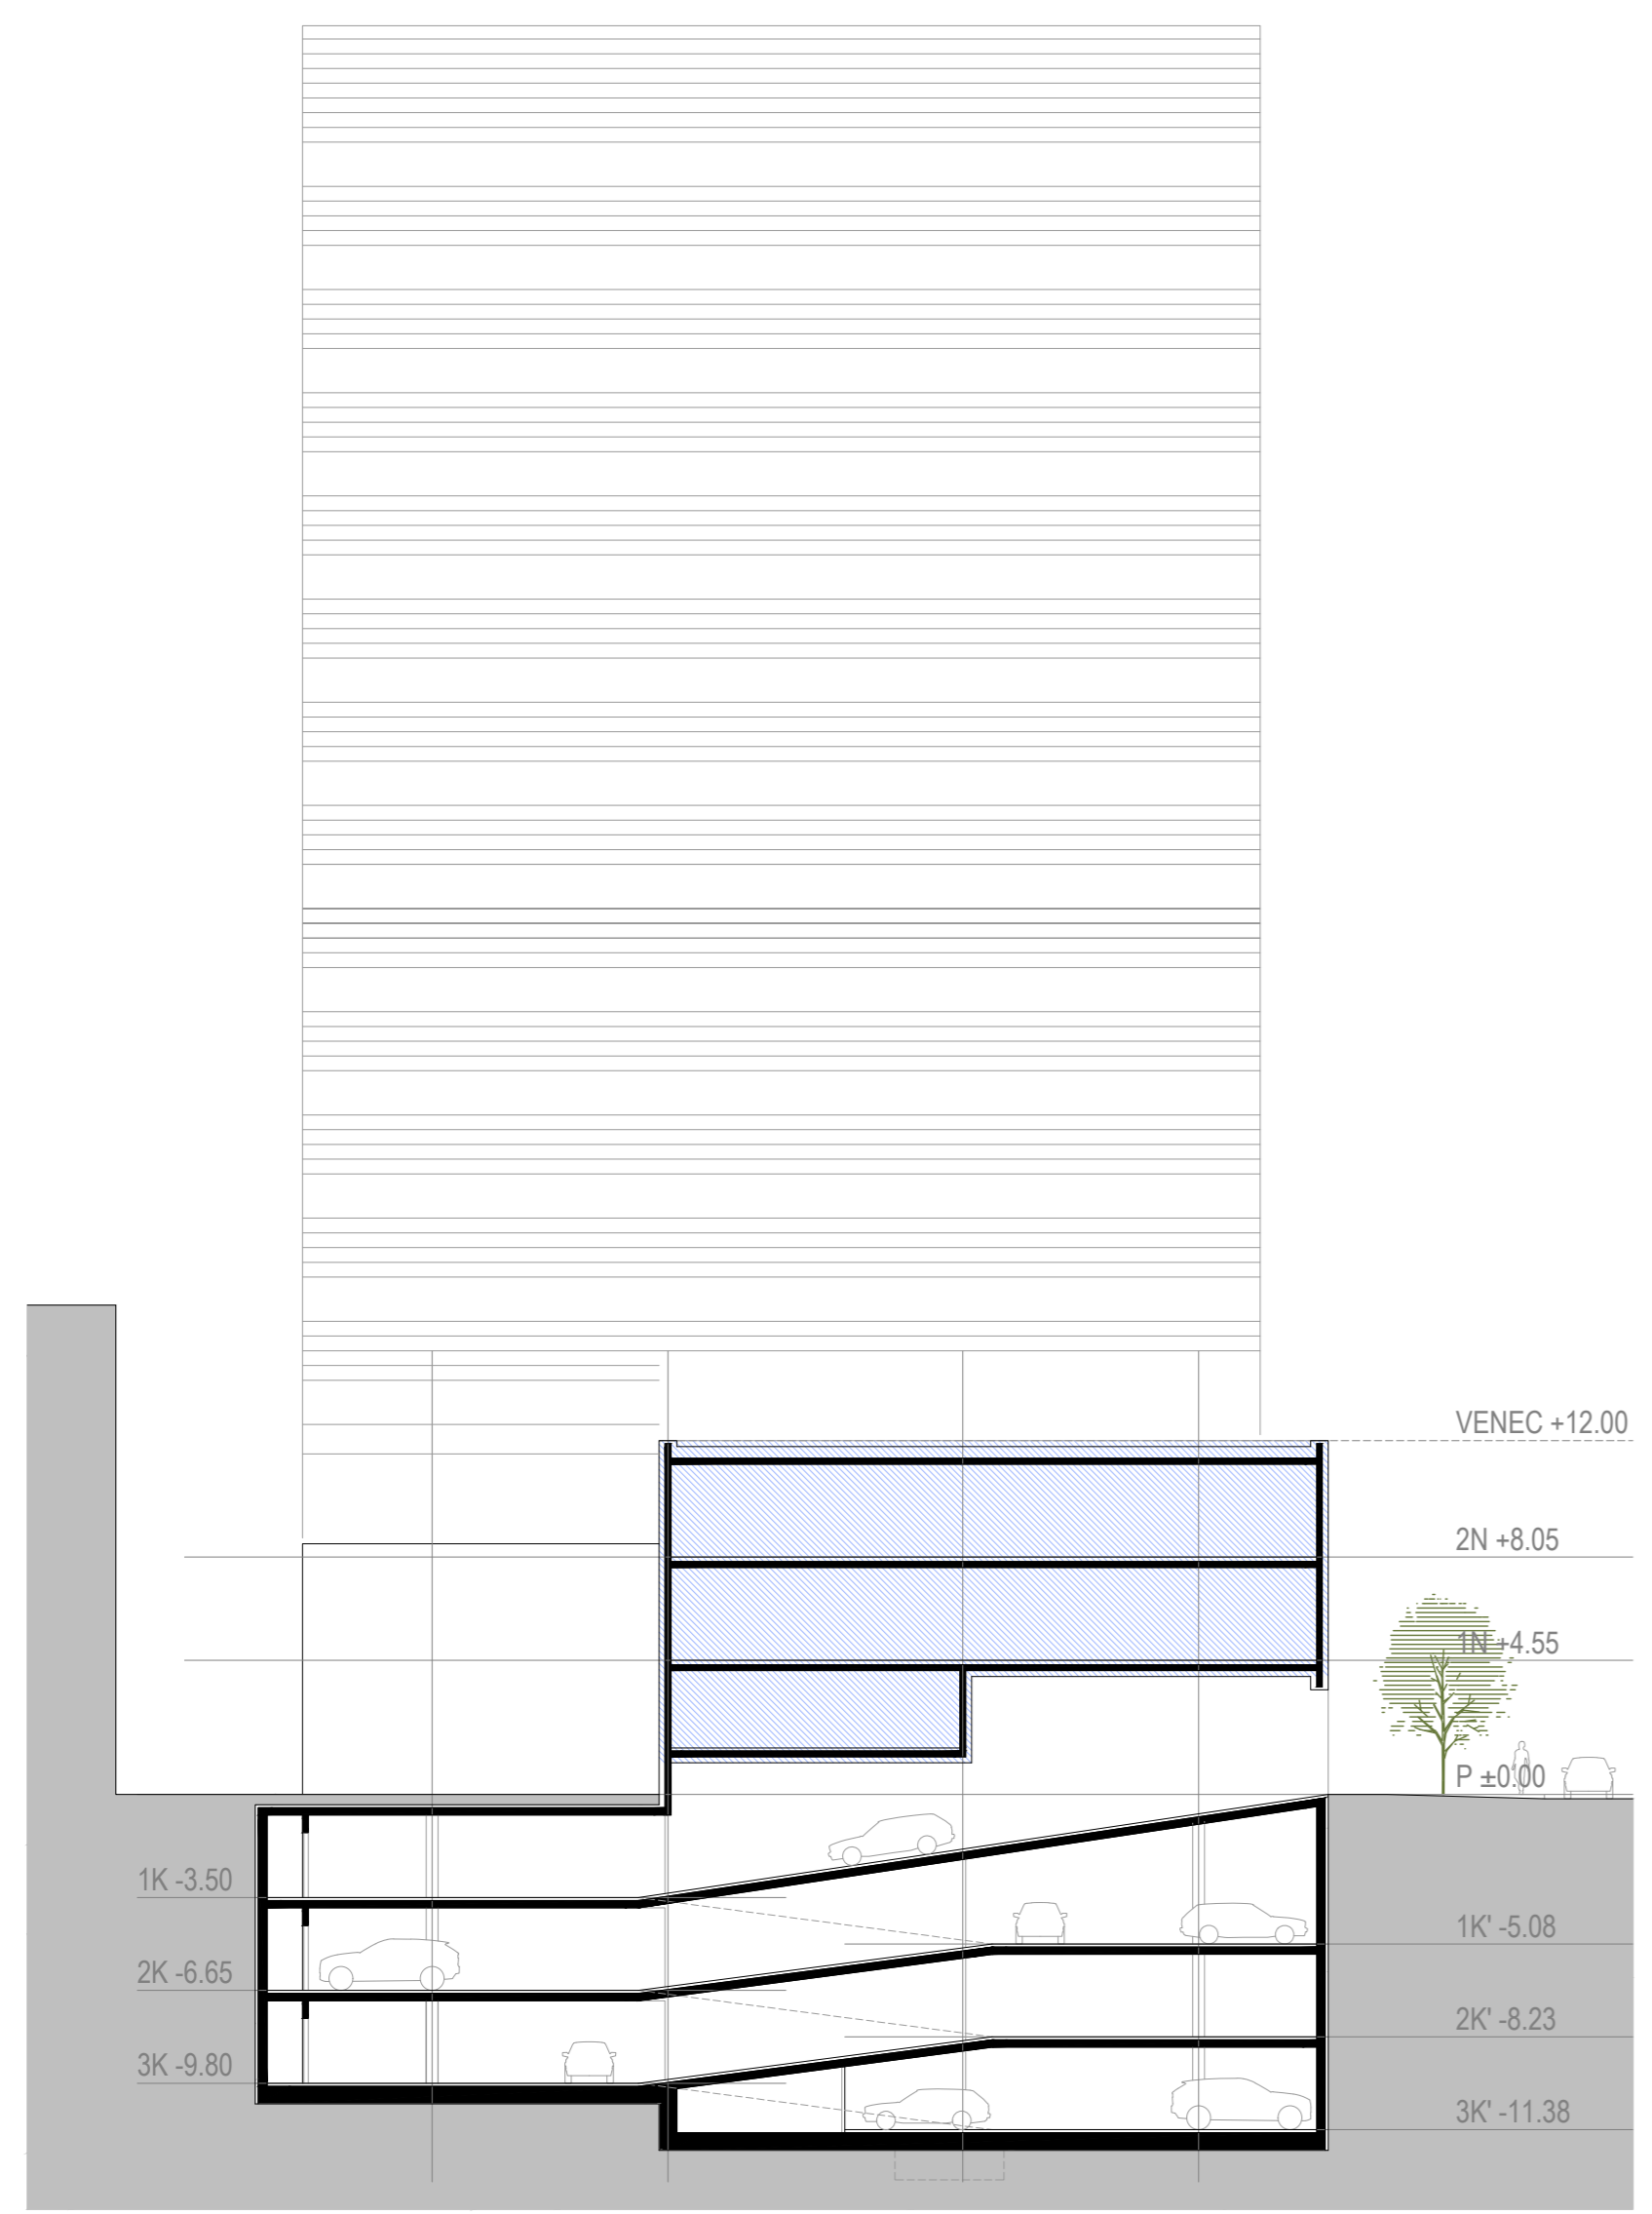

PREREZ C-C  
M 1:250



PREREZ A-A  
M 1:250

POGLED Z GOSPODINJSKE ULICE

