




KS736

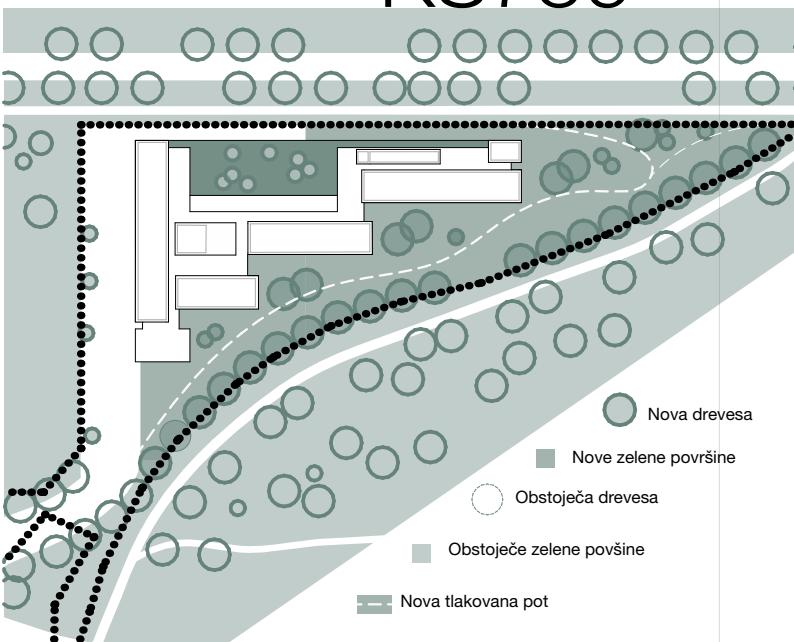

## ZELENE POVRŠINE

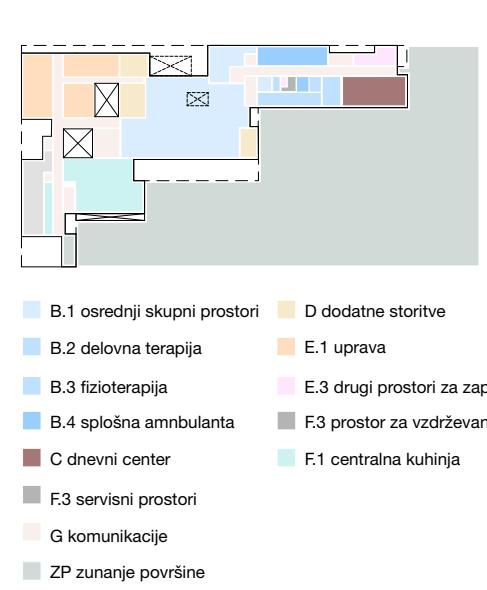

## PROGRAM

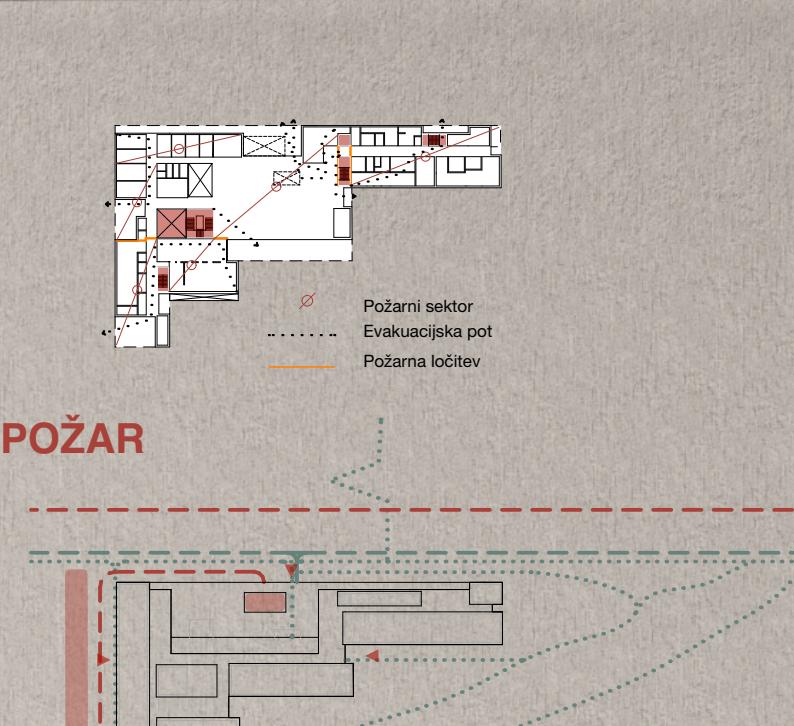


## PROMET



## INTROVERTIRANA ZASNOVA NEGIRA KONTEKST




## ZASNOVA DOLGIPOGLEDOV, SVETLOBE IN SKUPNOSTI

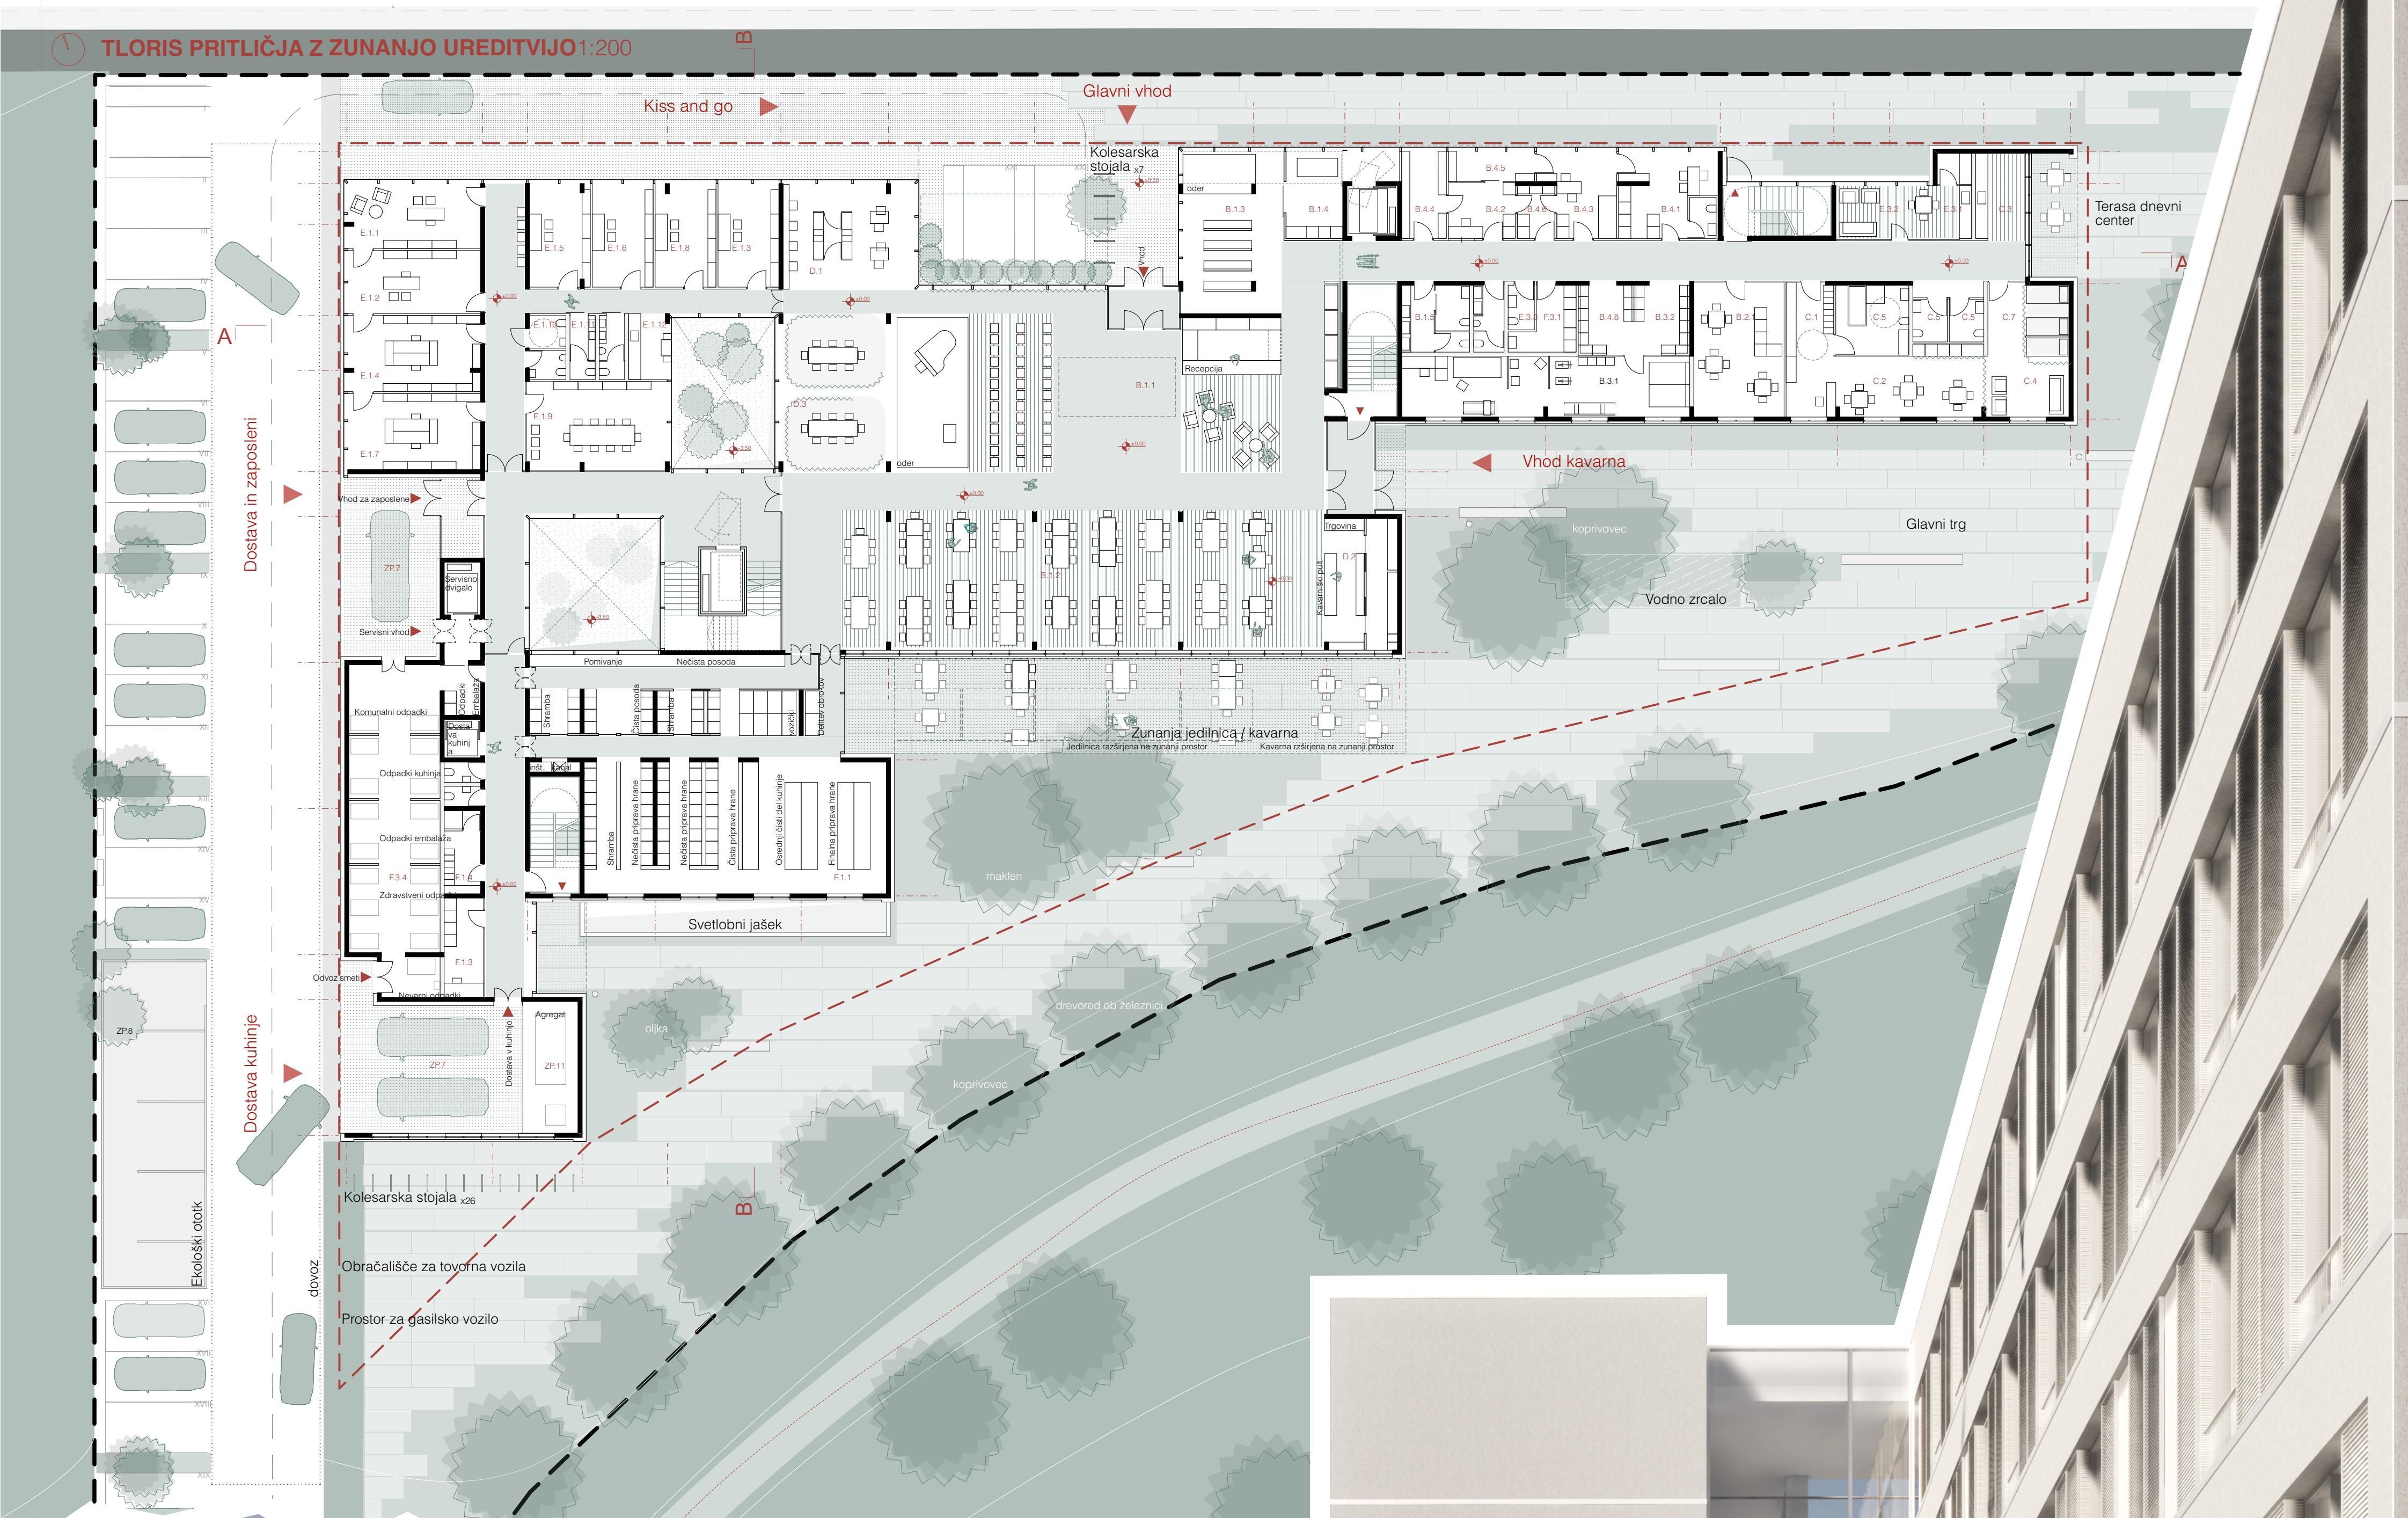

# DOM STAREJŠIH LIVADE IZOLA

TLORIS 2. NADSTROPJA 1:200

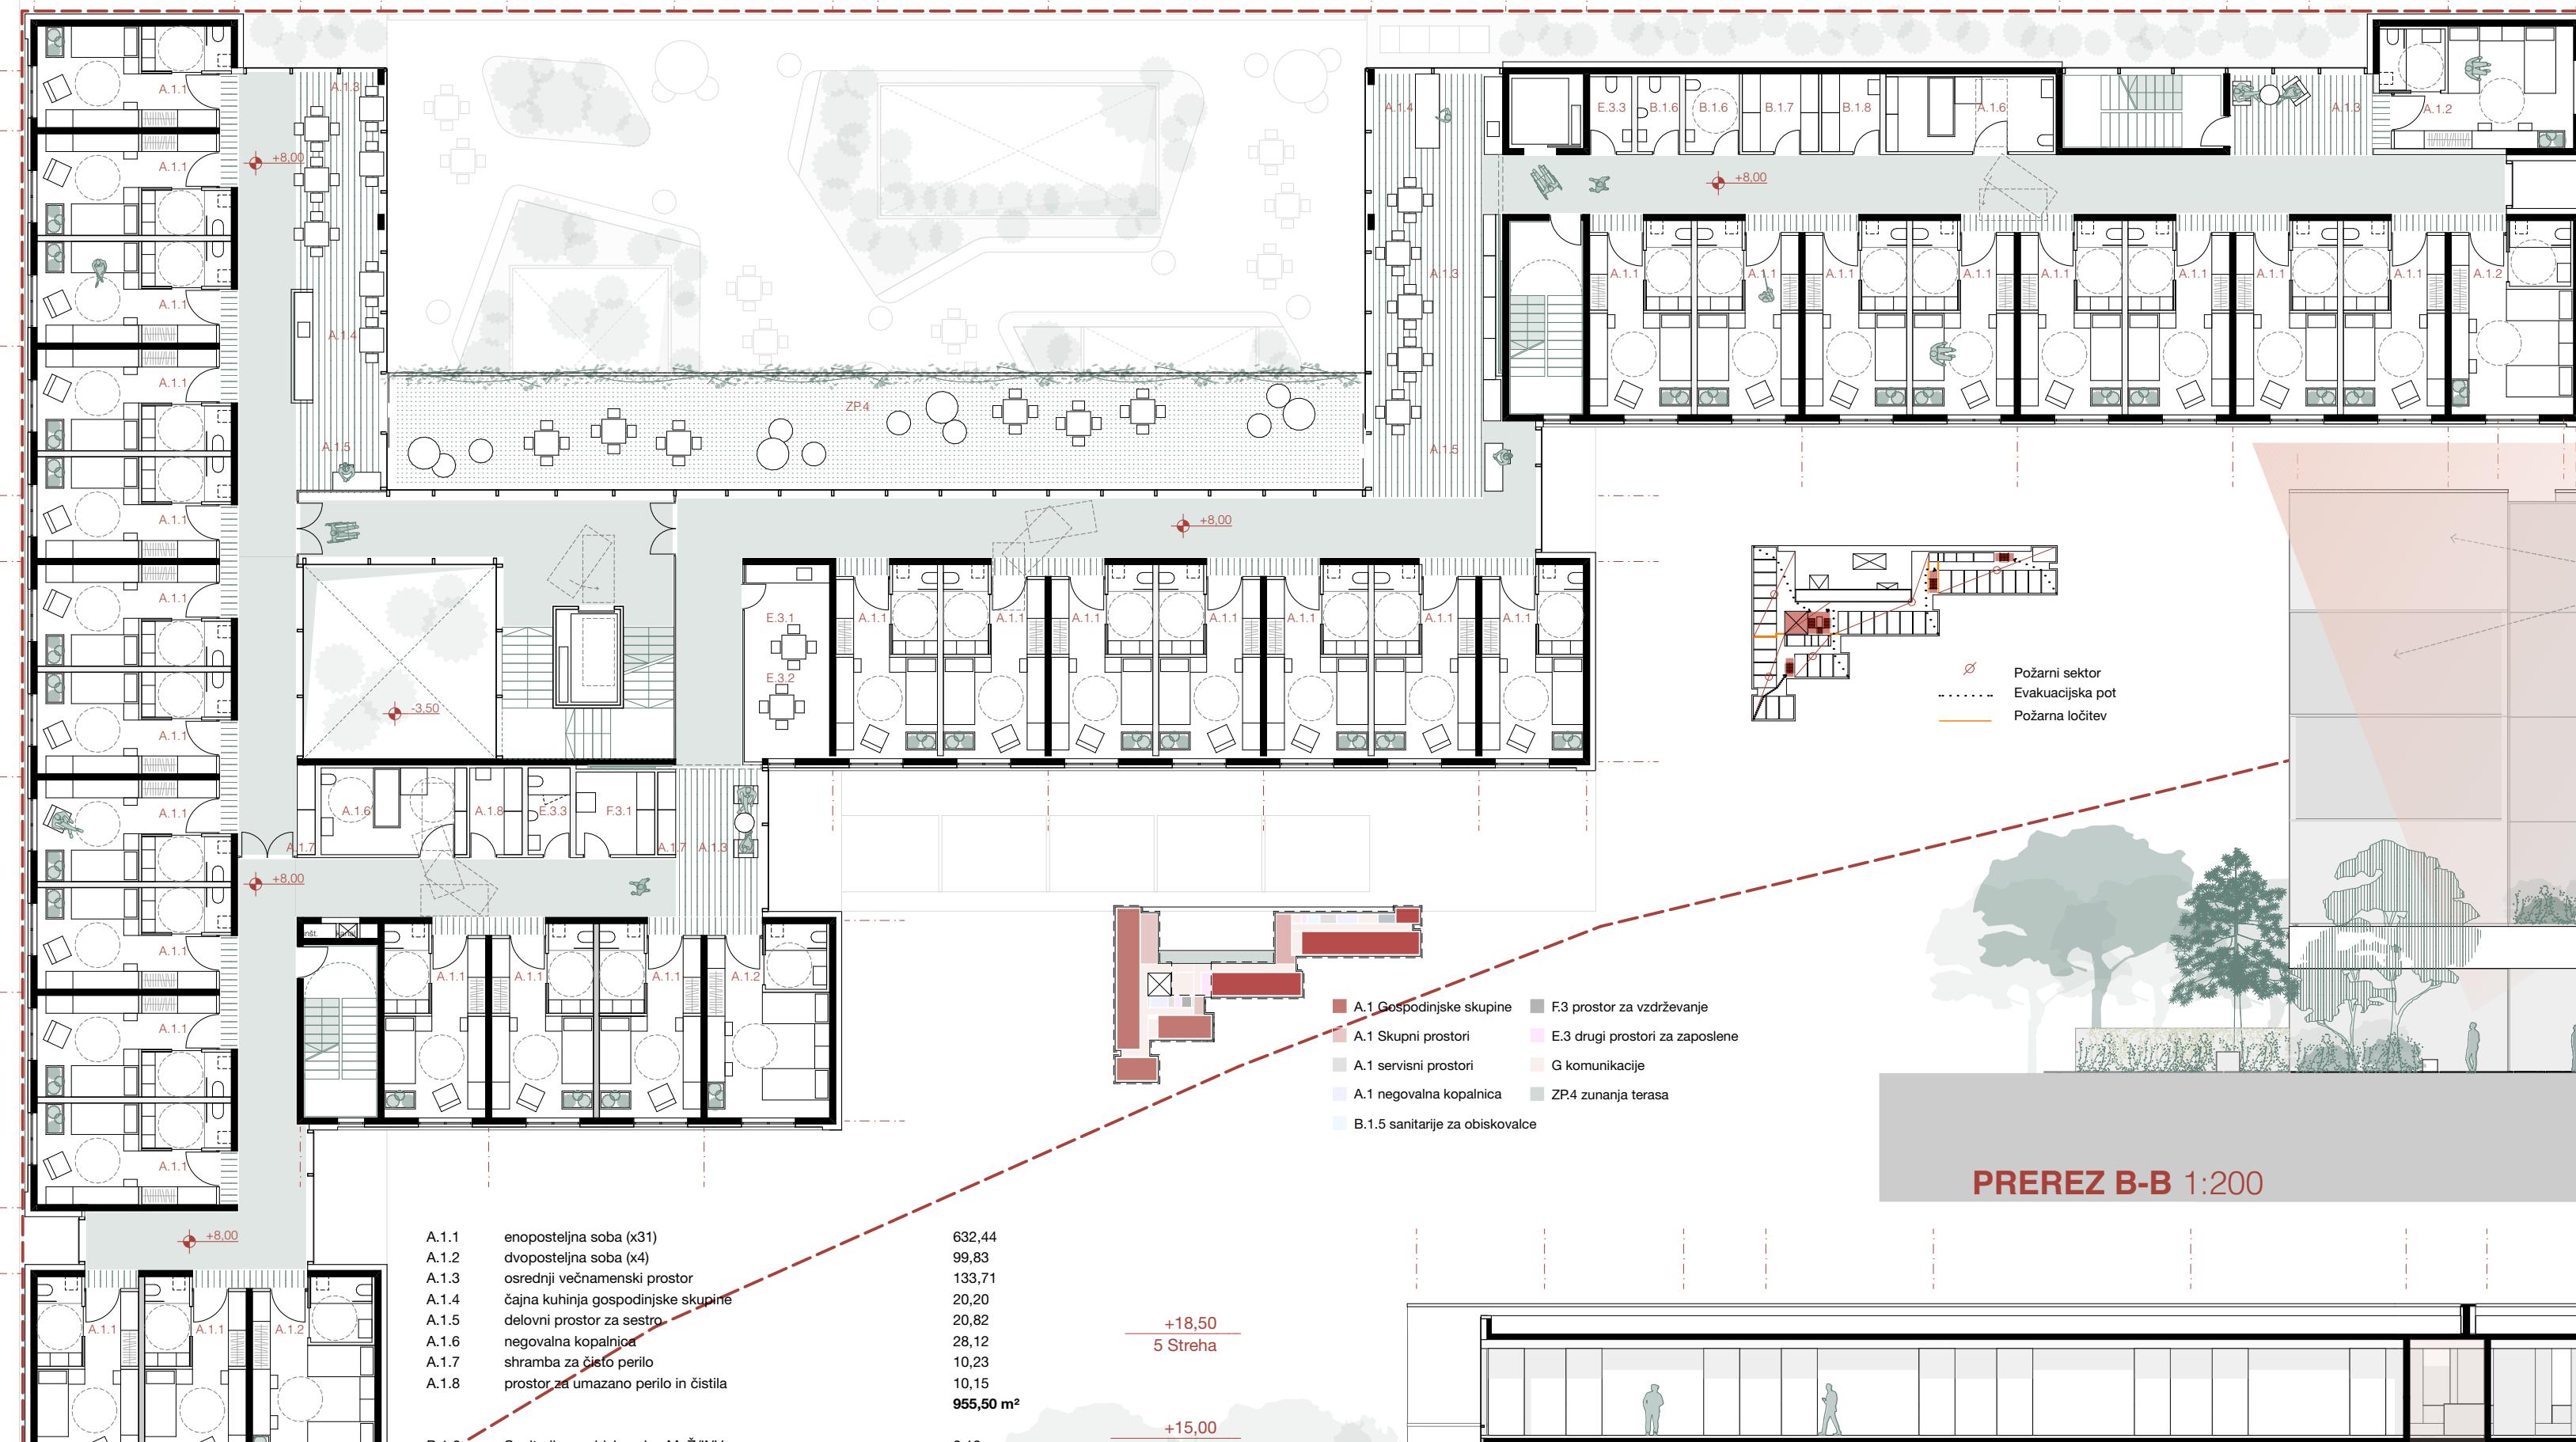

A1.1


Enopostelna soba

A2.2

Enopostelna soba

SHEMA SOBE 1:100

KS736

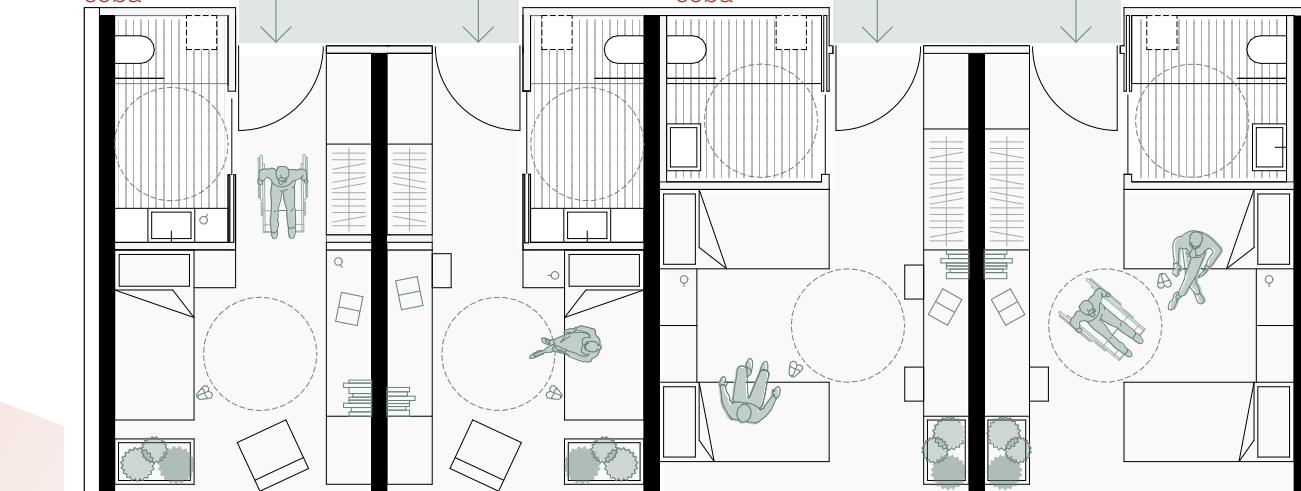


POGLEJD S POSTELJE


PREREZ B-B 1:200



TLORIS 1. NADSTROPJA 1:200

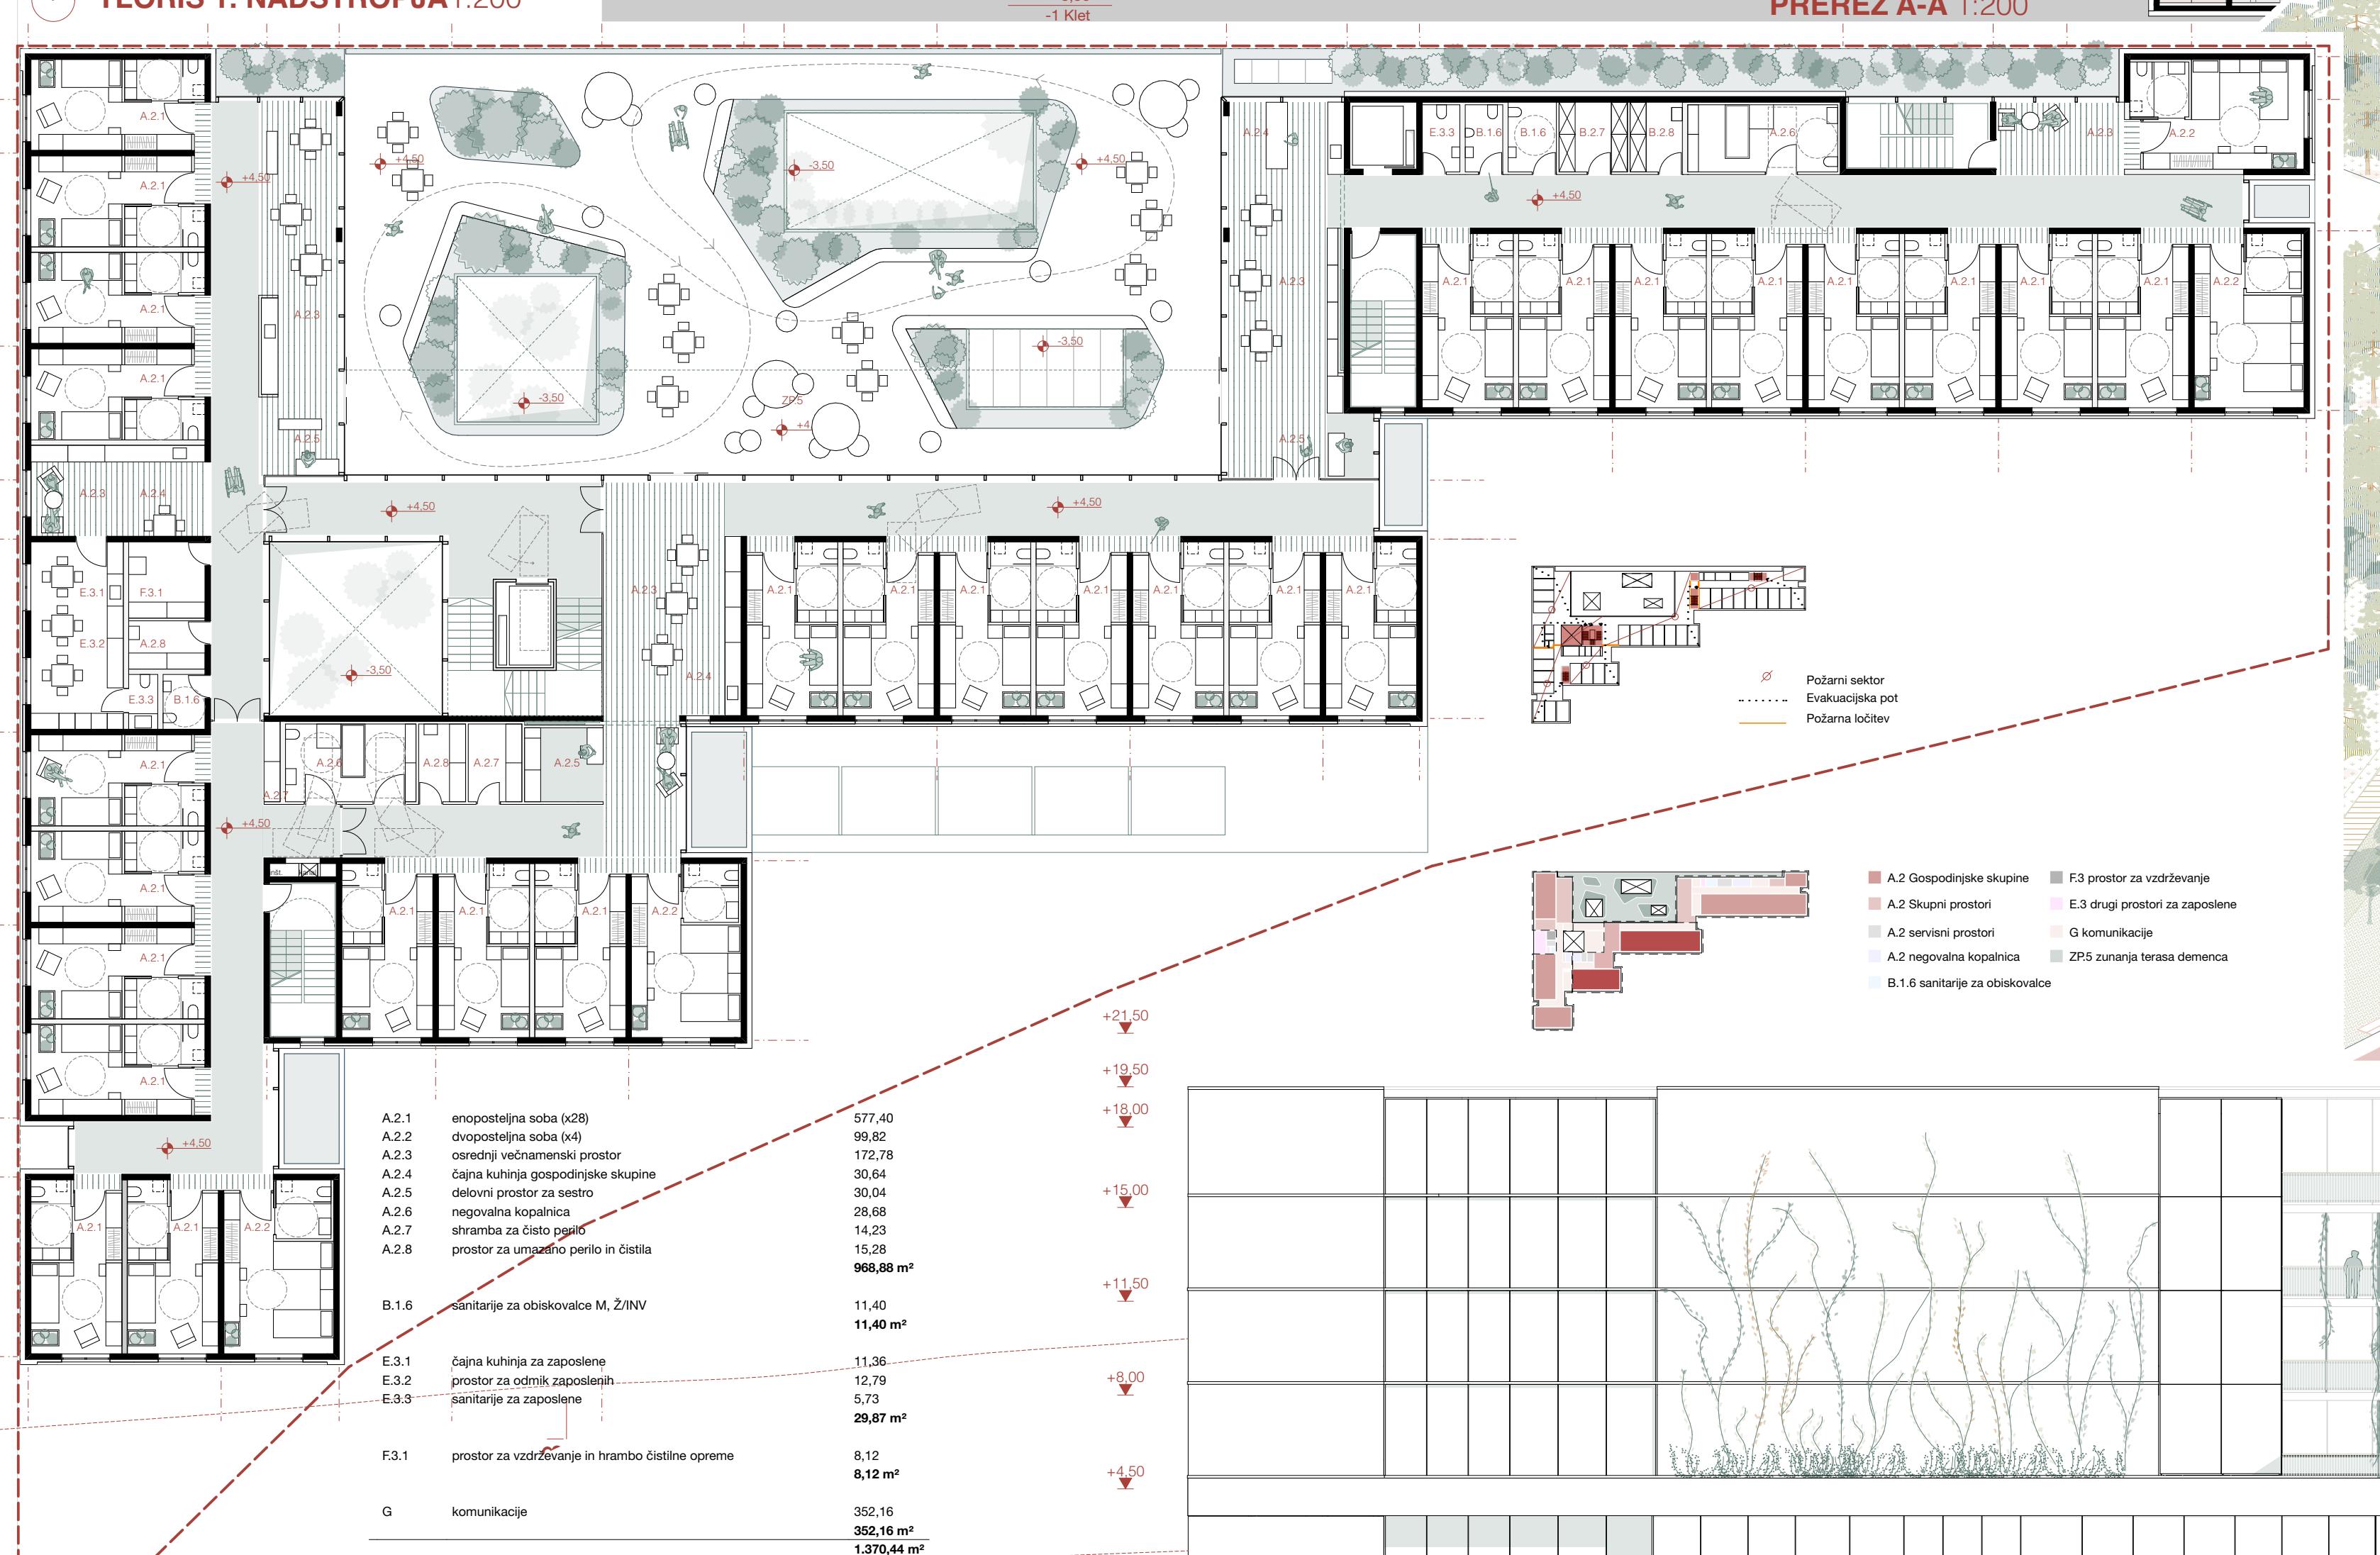

PREREZ A-A 1:200

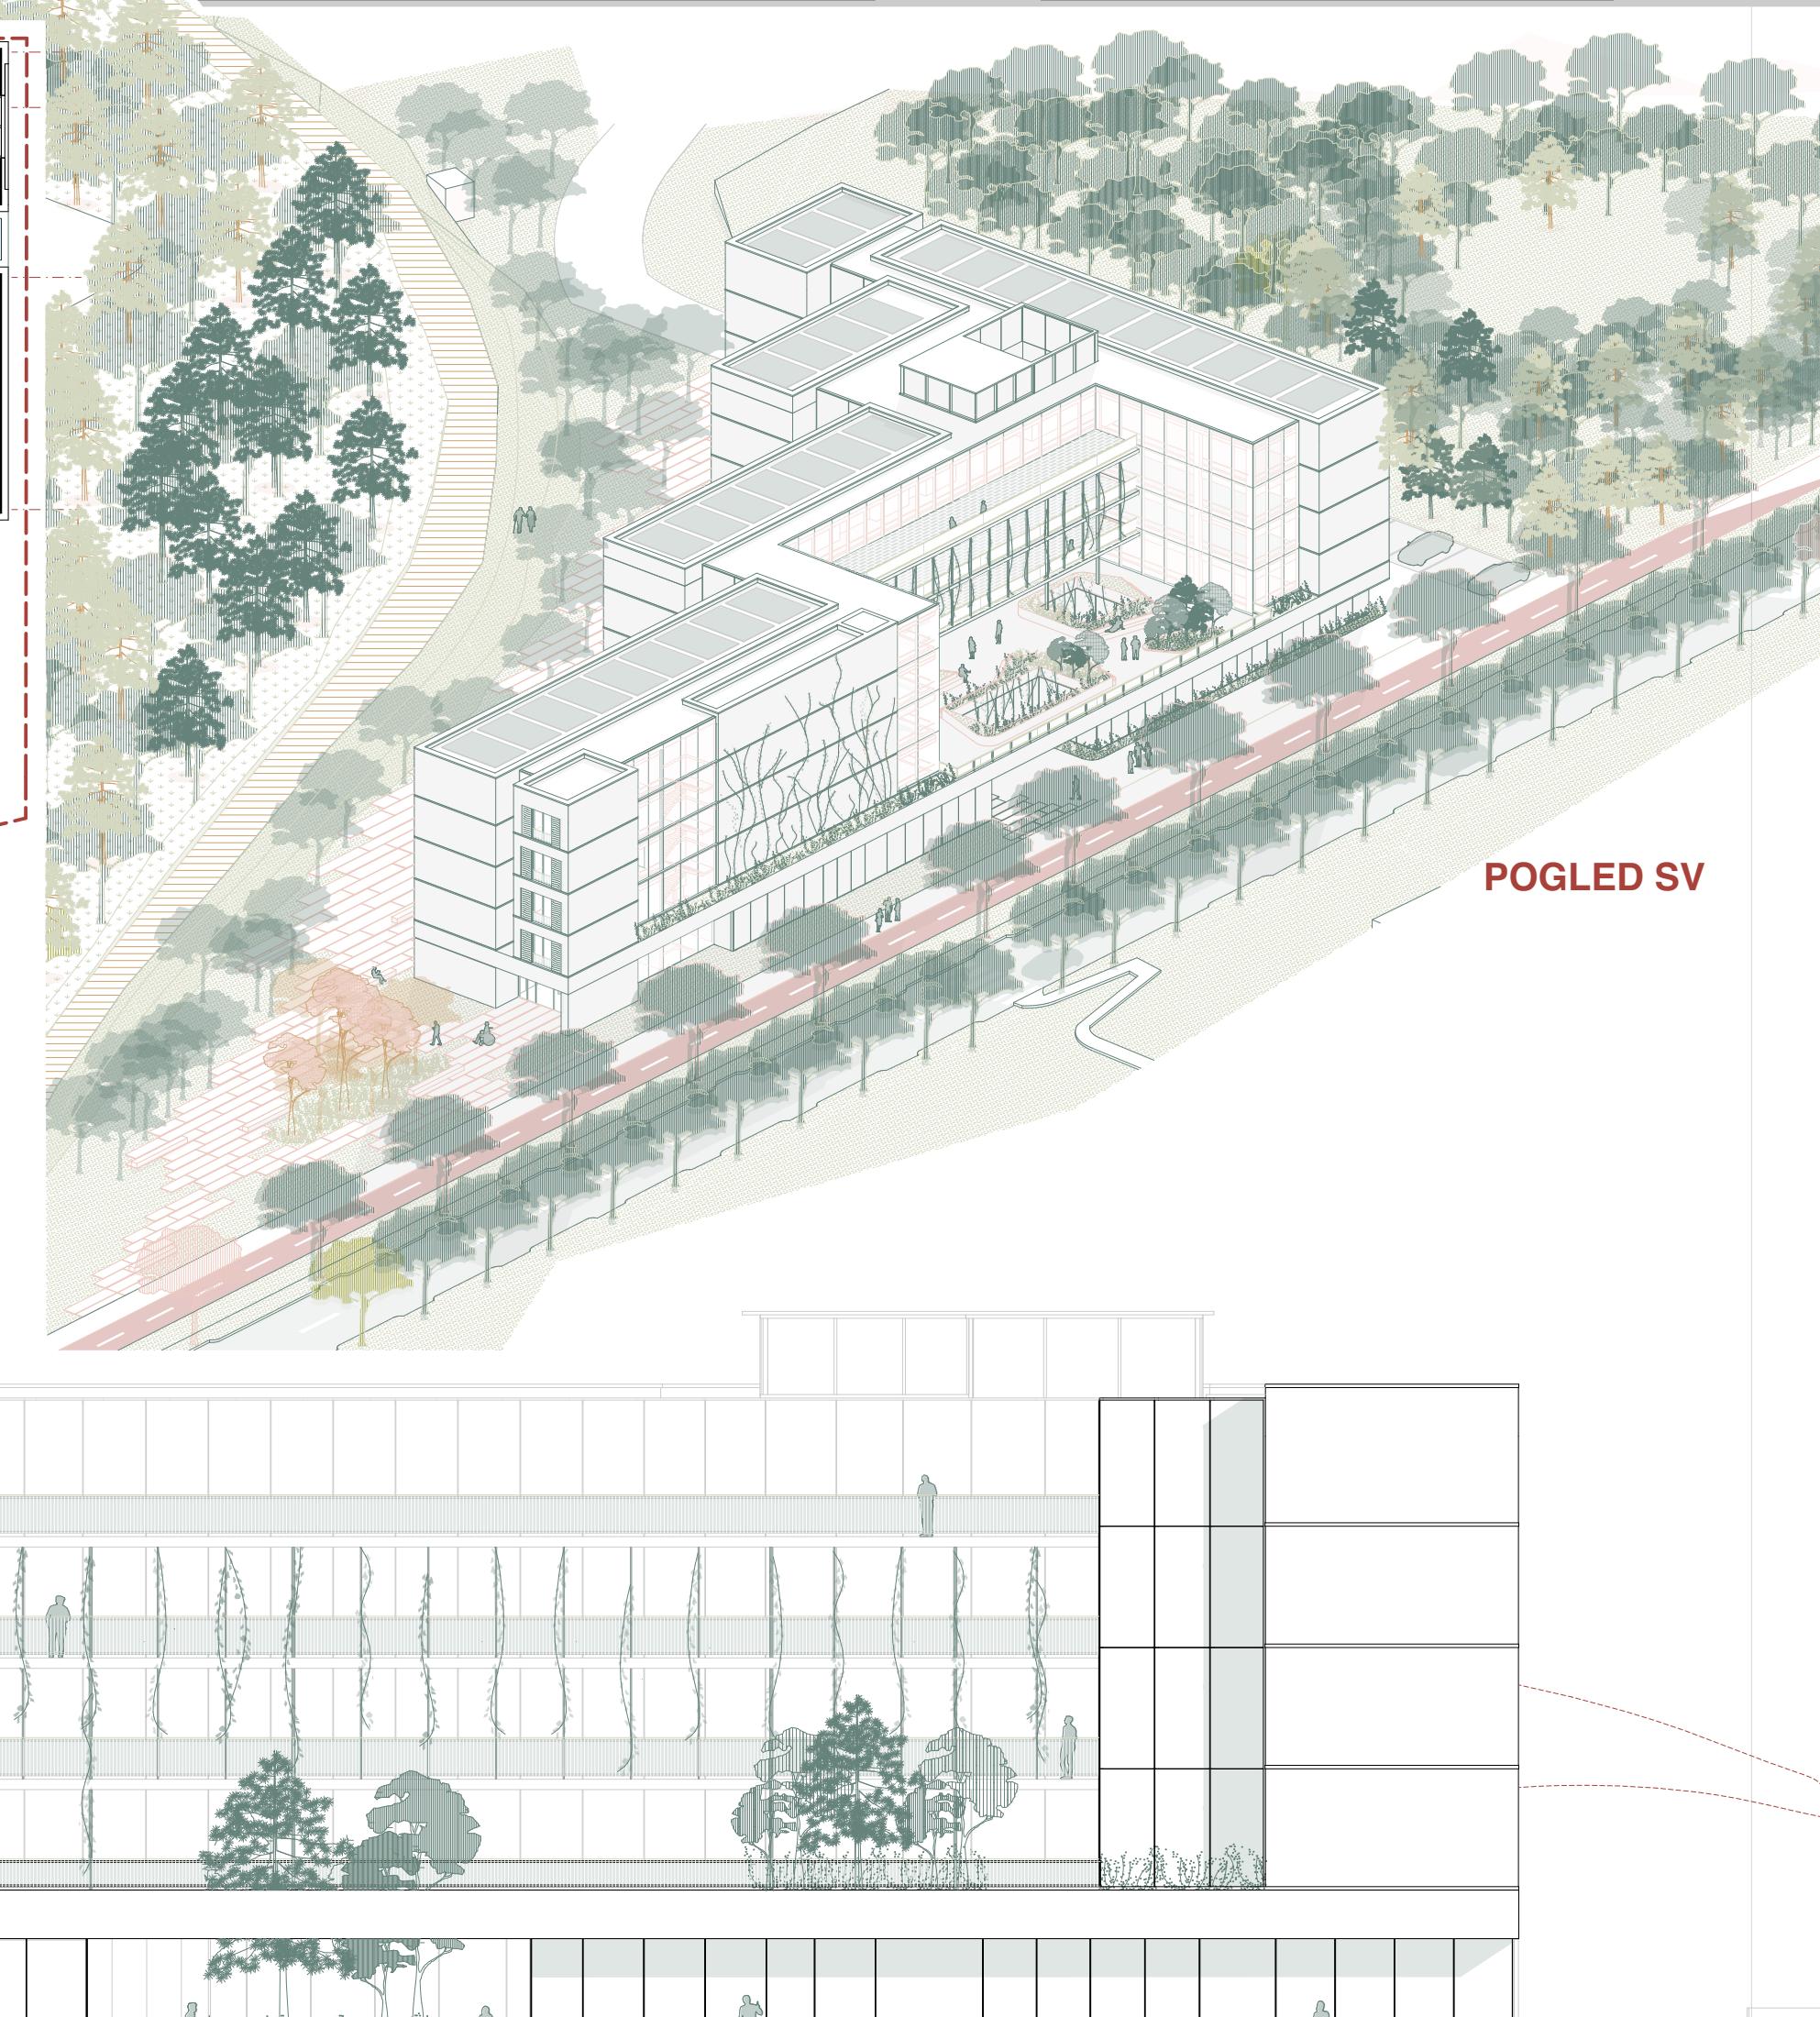


POGLEJD SV

SEVERNA FASADA 1:200



TLORIS KLETI 1:200

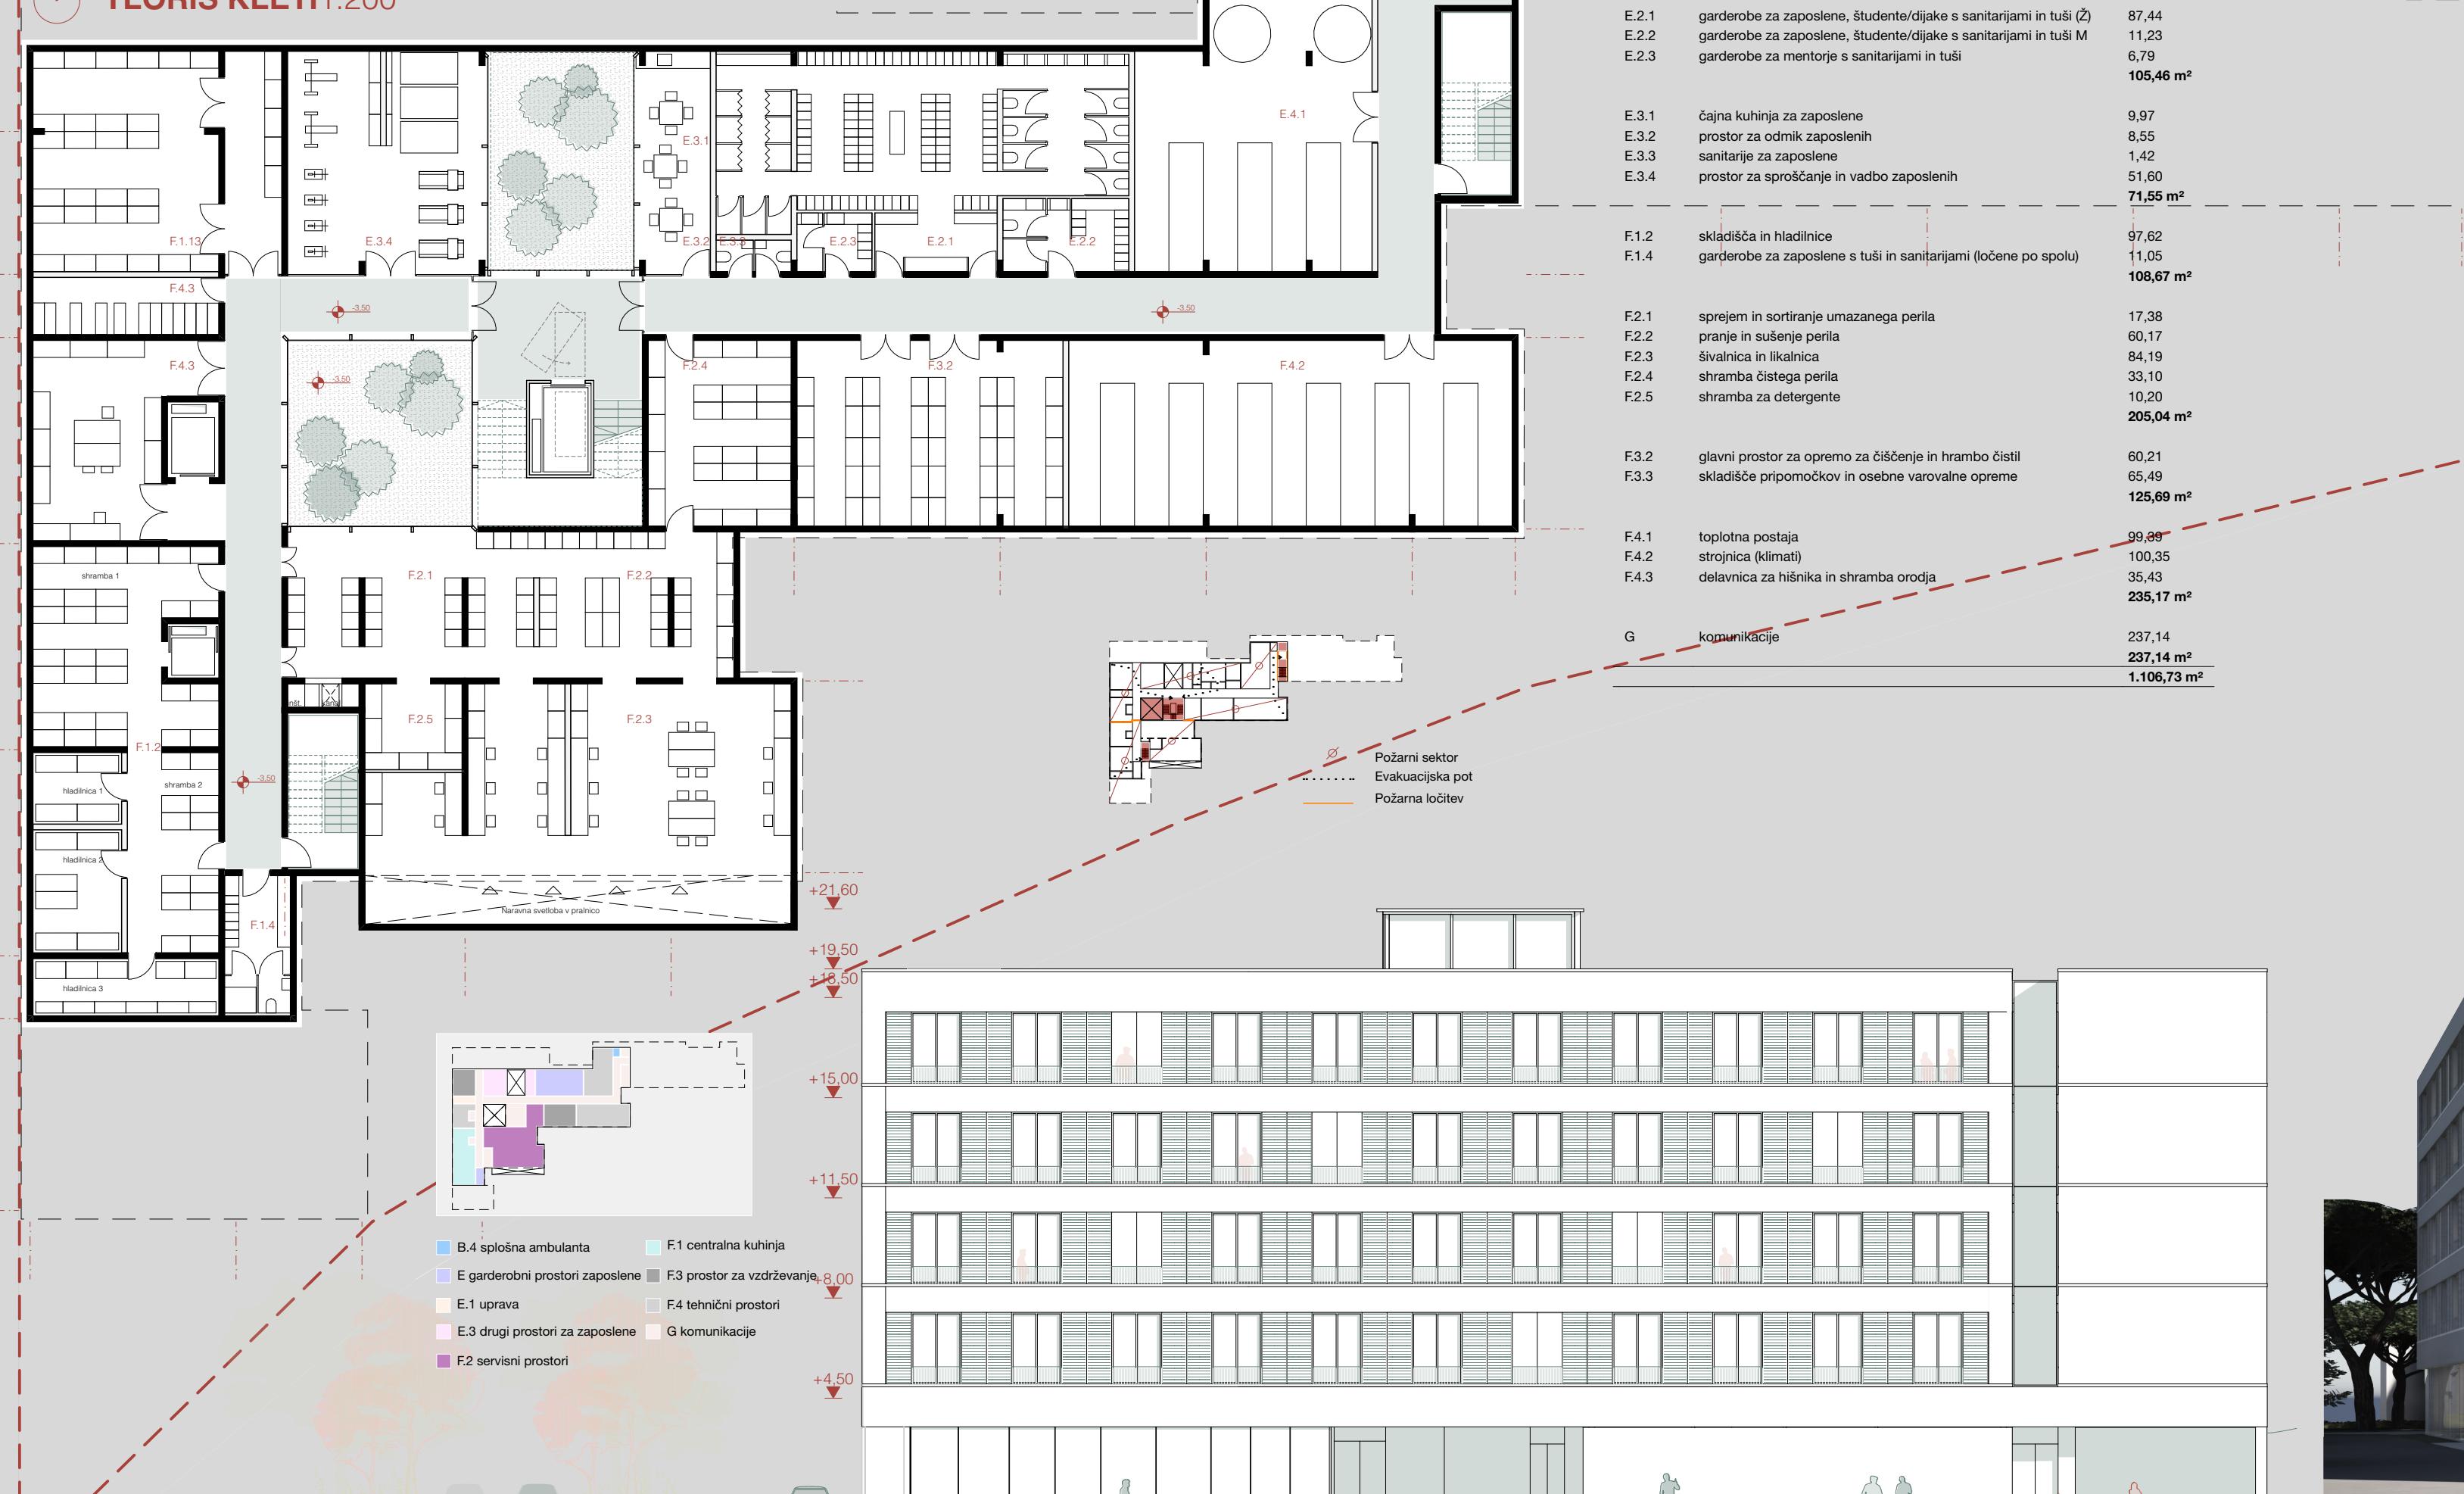

POGLEJD JV

ZAHODNA FASADA 1:200